



ELEVATION.


SECTION A.A.

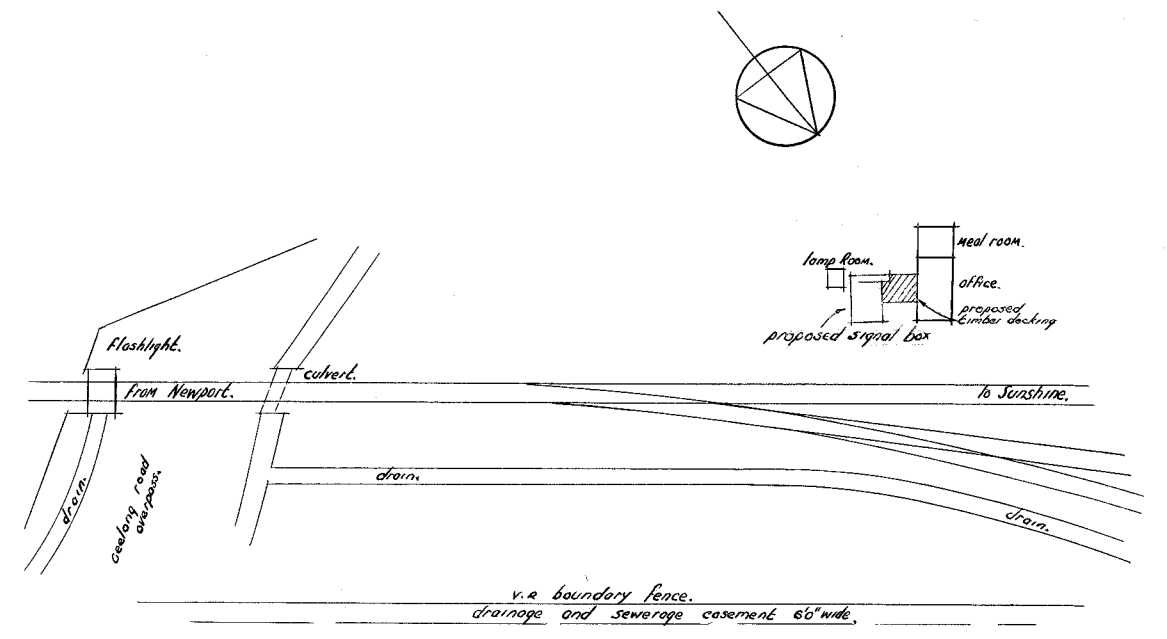

SITE PLAN  
SCALE 1" = 40'

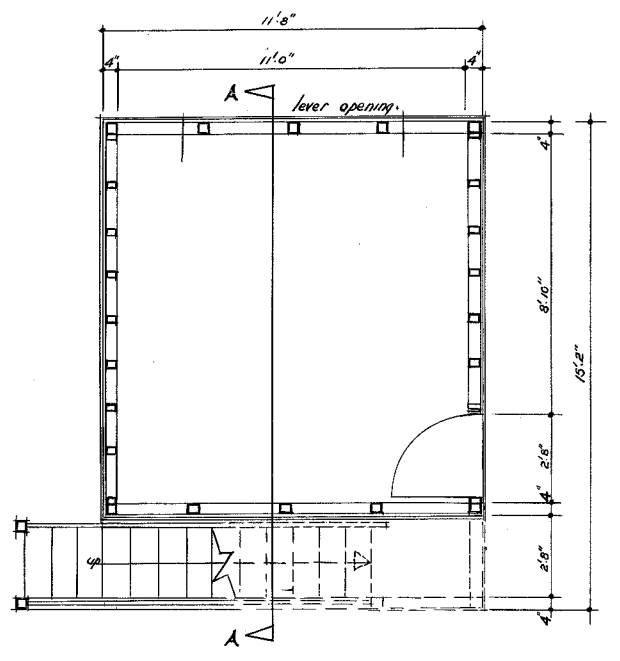

BASEMENT FLOOR PLAN.

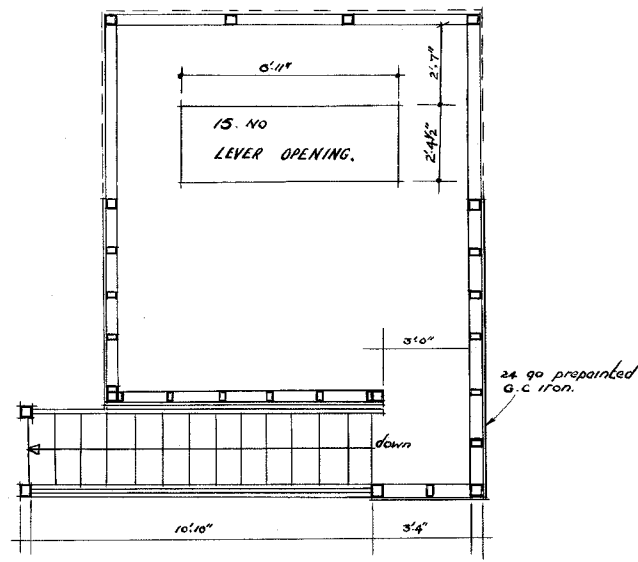

OPERATING FLOOR PLAN.

APPROVED: *KAC* 9-7-64  
ENGINEER SIGNAL & TELEGRAPH.

V. R.  
**BROOKLYN.**  
PROPOSED NEW SIGNAL BOX.  
SCALE 1" = 4' FE

*R. J. R.* 8.7.64  
CHIEF CIVIL ENGINEER.

REVISION	DATE	AMENDMENT	DRAWN	TRACED	CHECKED	CORRES. NO.
			<i>AB</i>			

*OPB*  
SENIOR ARCHITECT.

B. 65	PLAN NO.
B. 318	539/64.