



— V.R. —
— BENALLA —
— EXTENSION OF "B" SIGNAL BOX —
— Scale 4 Feet to an Inch. —


W.W. 12265/13

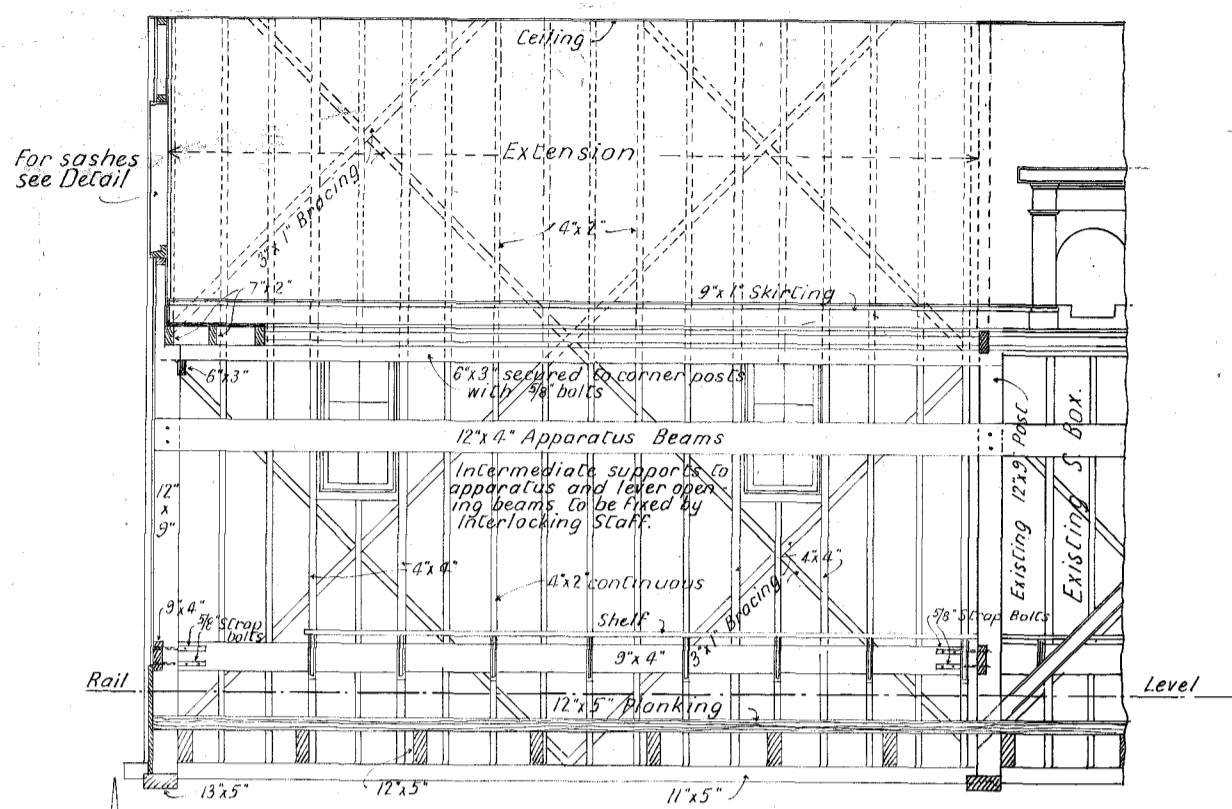


— PART LONGITUDINAL SECTION —

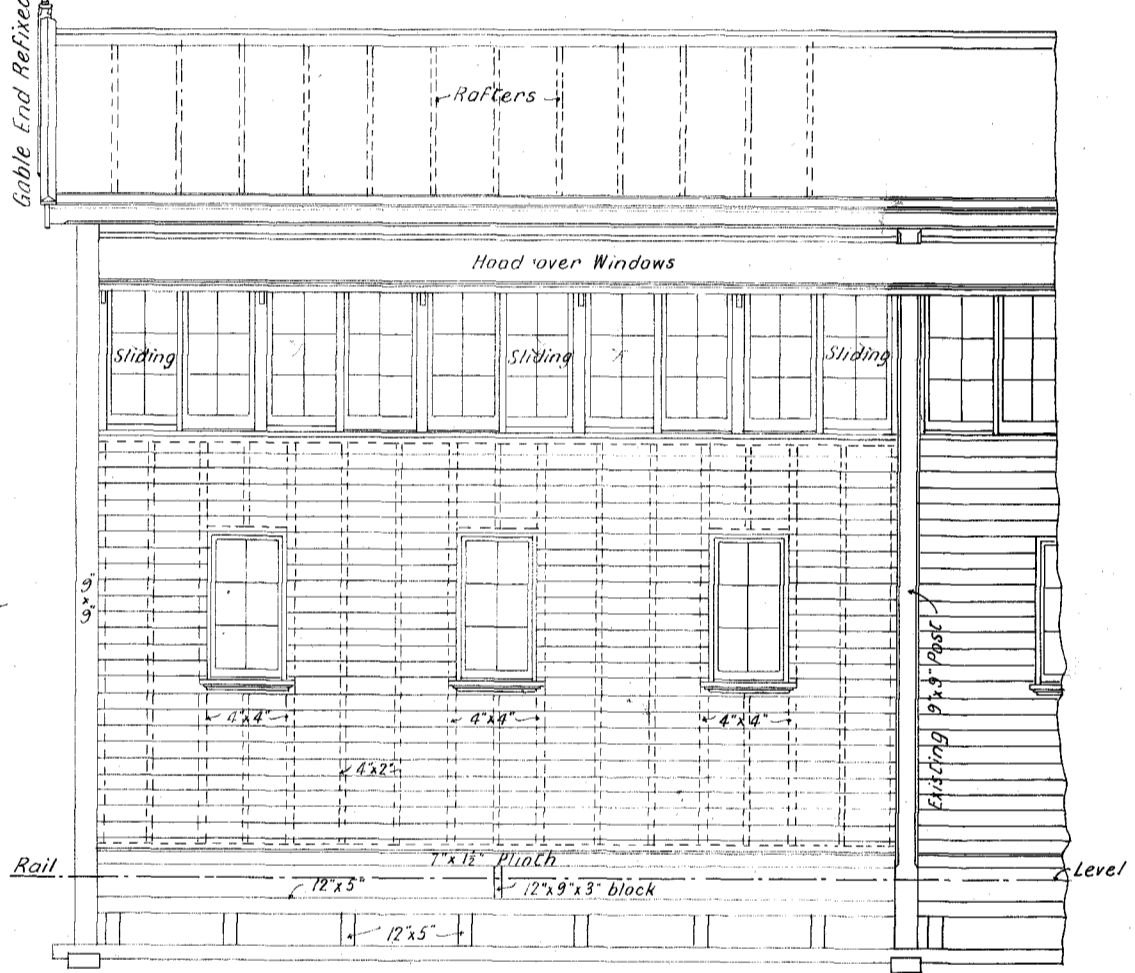


— FRONT ELEVATION —

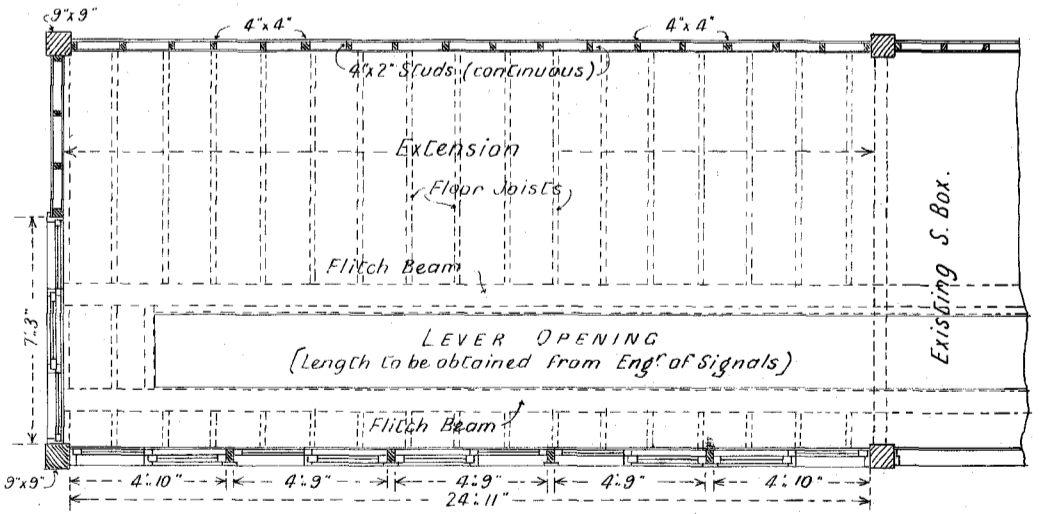

— UPPER FLOOR PLAN —

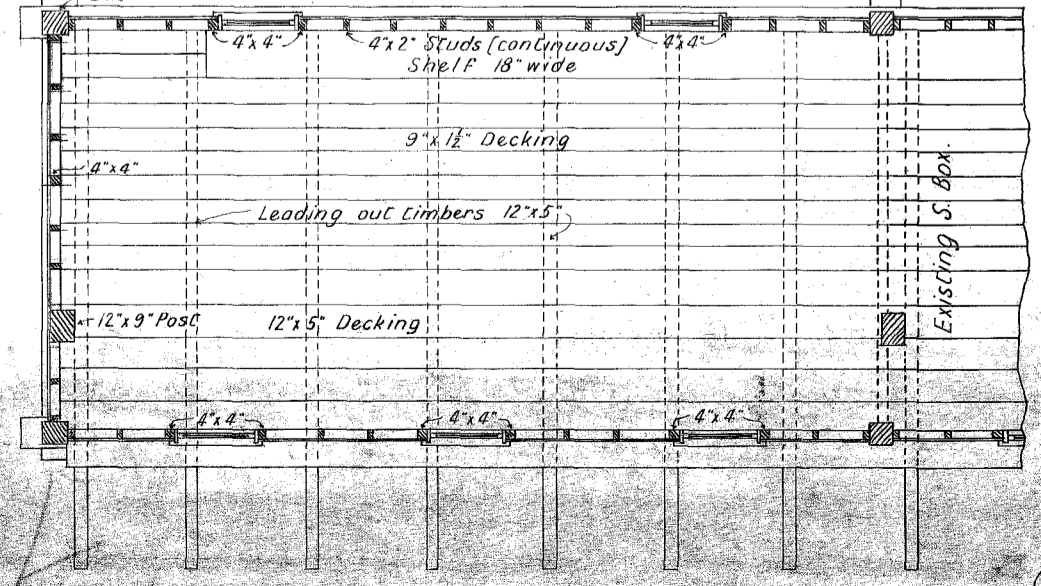


— LOWER FLOOR PLAN —

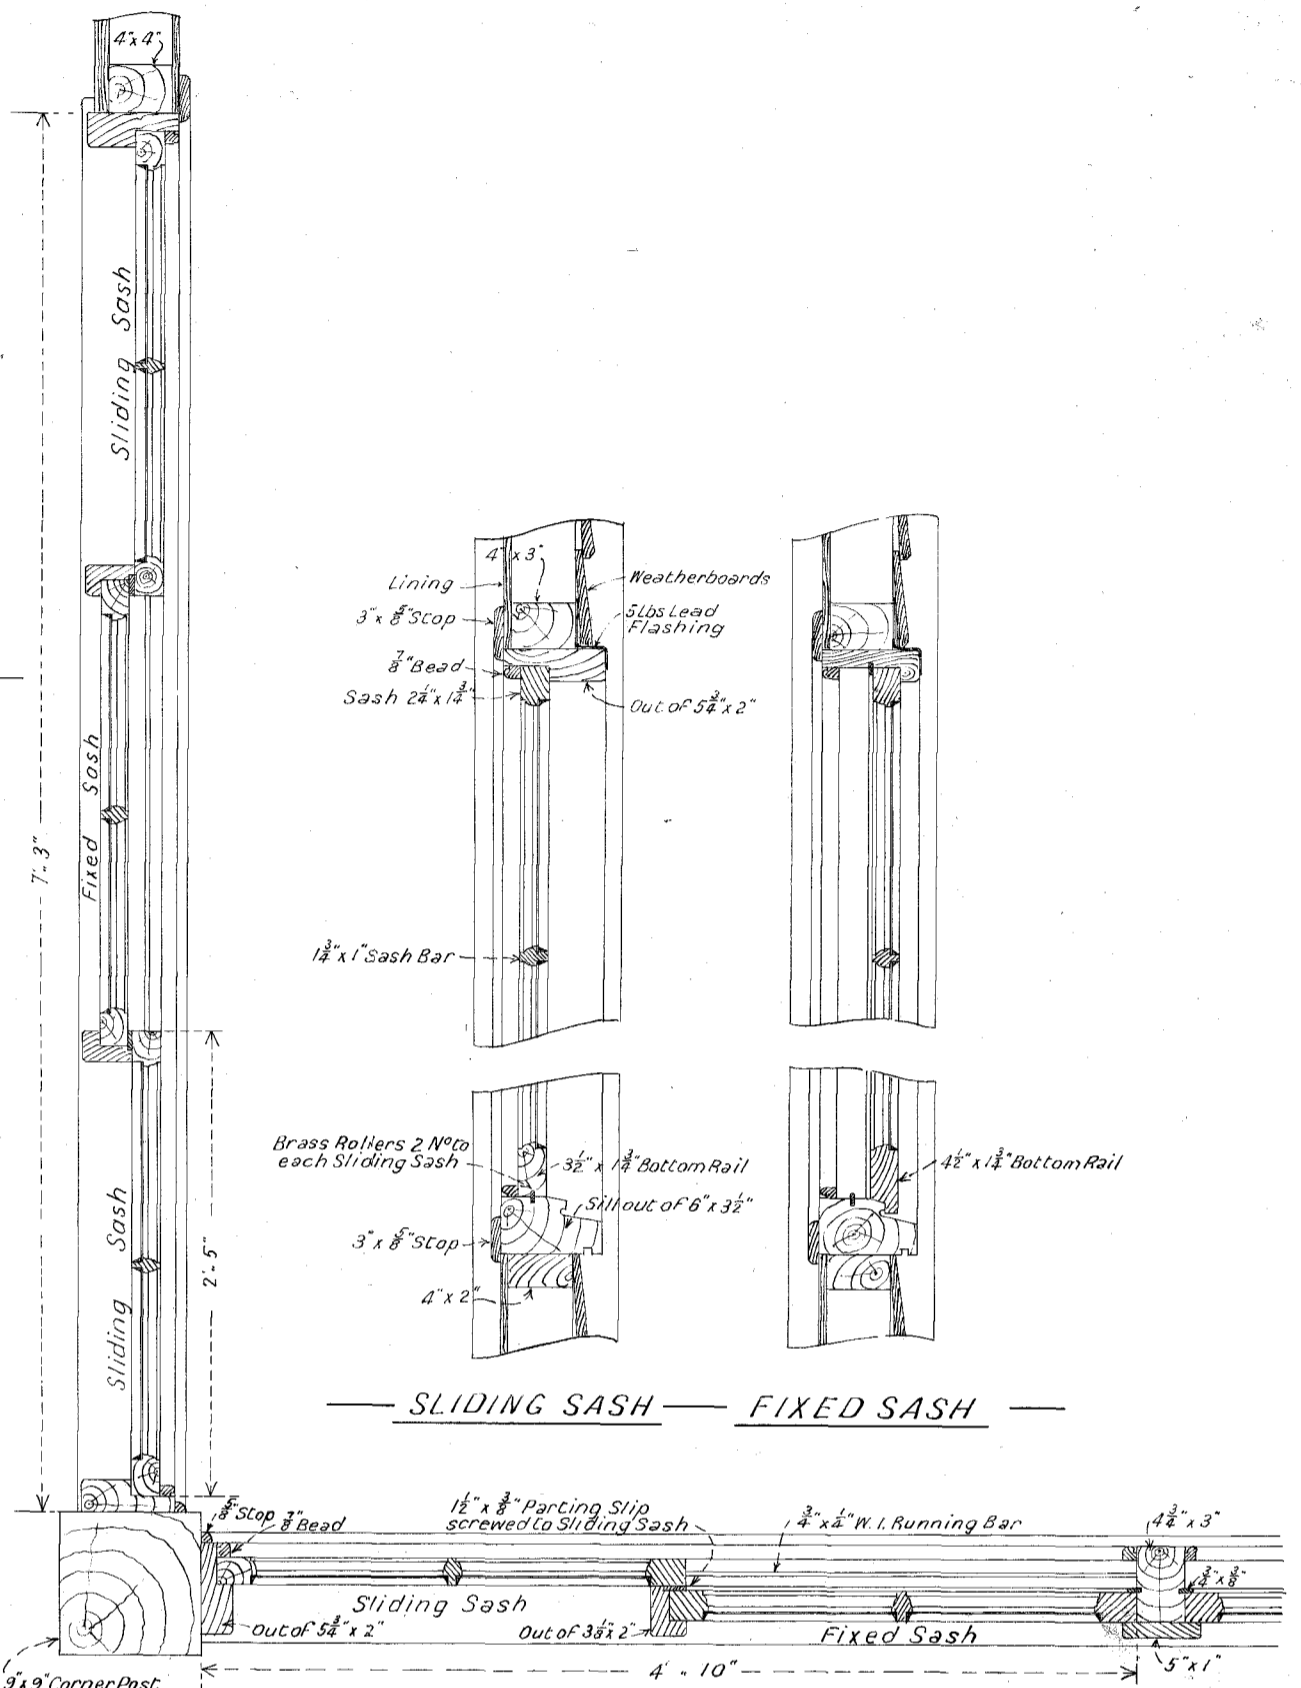

— SLIDING SASH — FIXED SASH —

— DETAIL OF SASHES —
— 1/2" = 1'-0" —

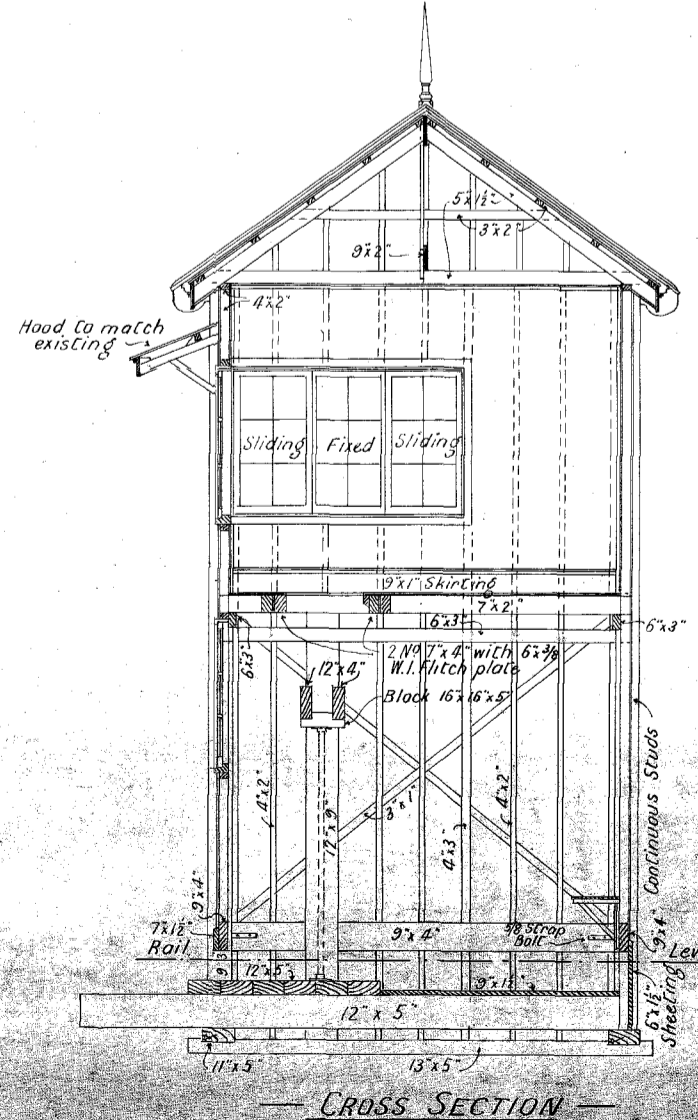

— CROSS SECTION —

W.W.
14. 1. 14