



Section B-B.

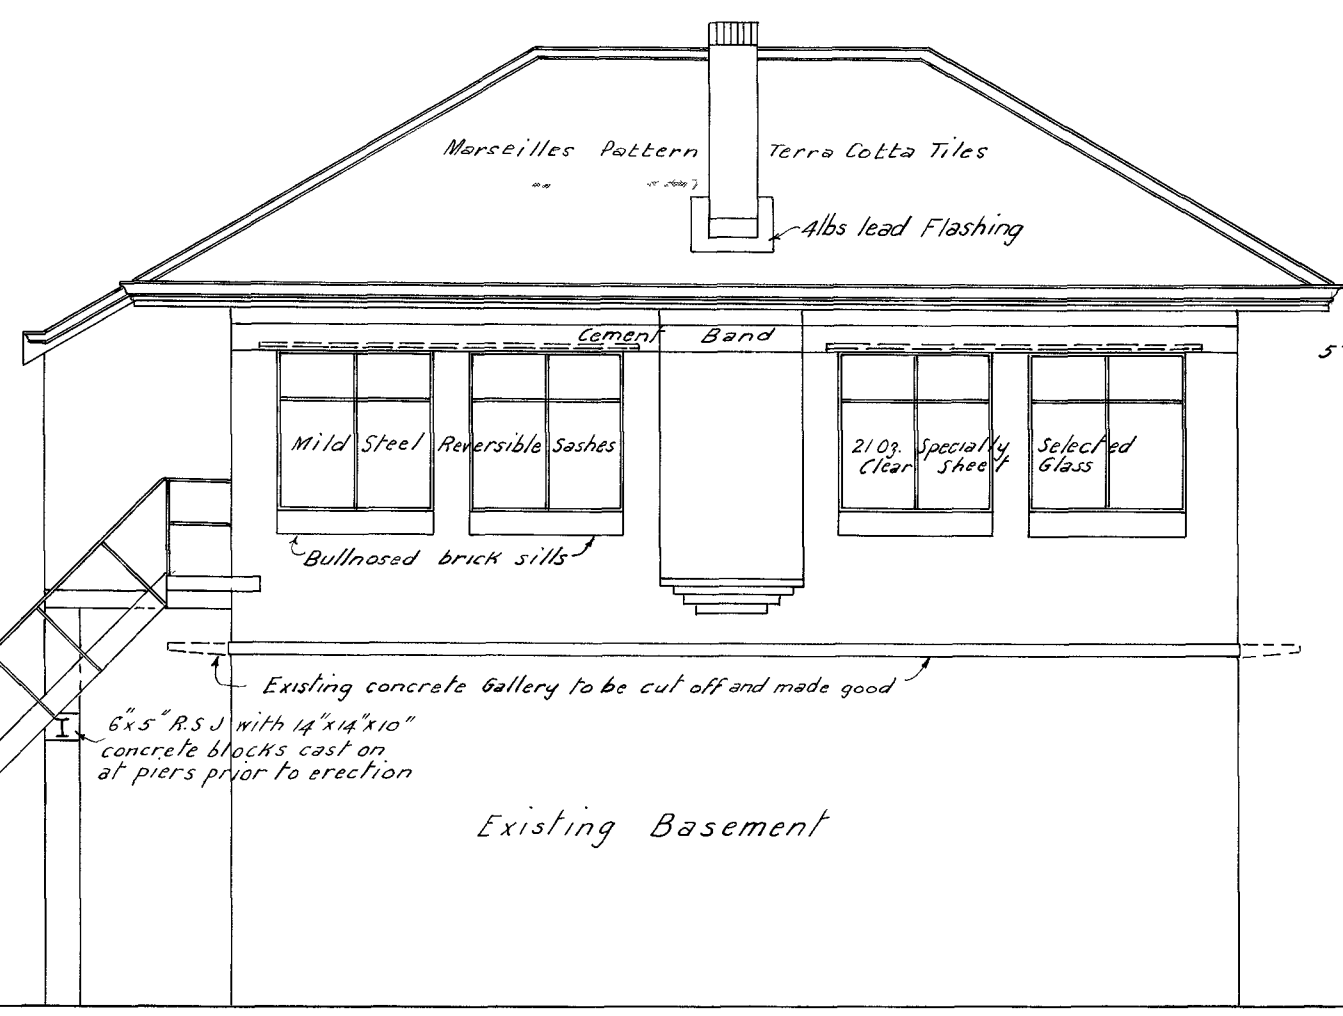


South Elevation

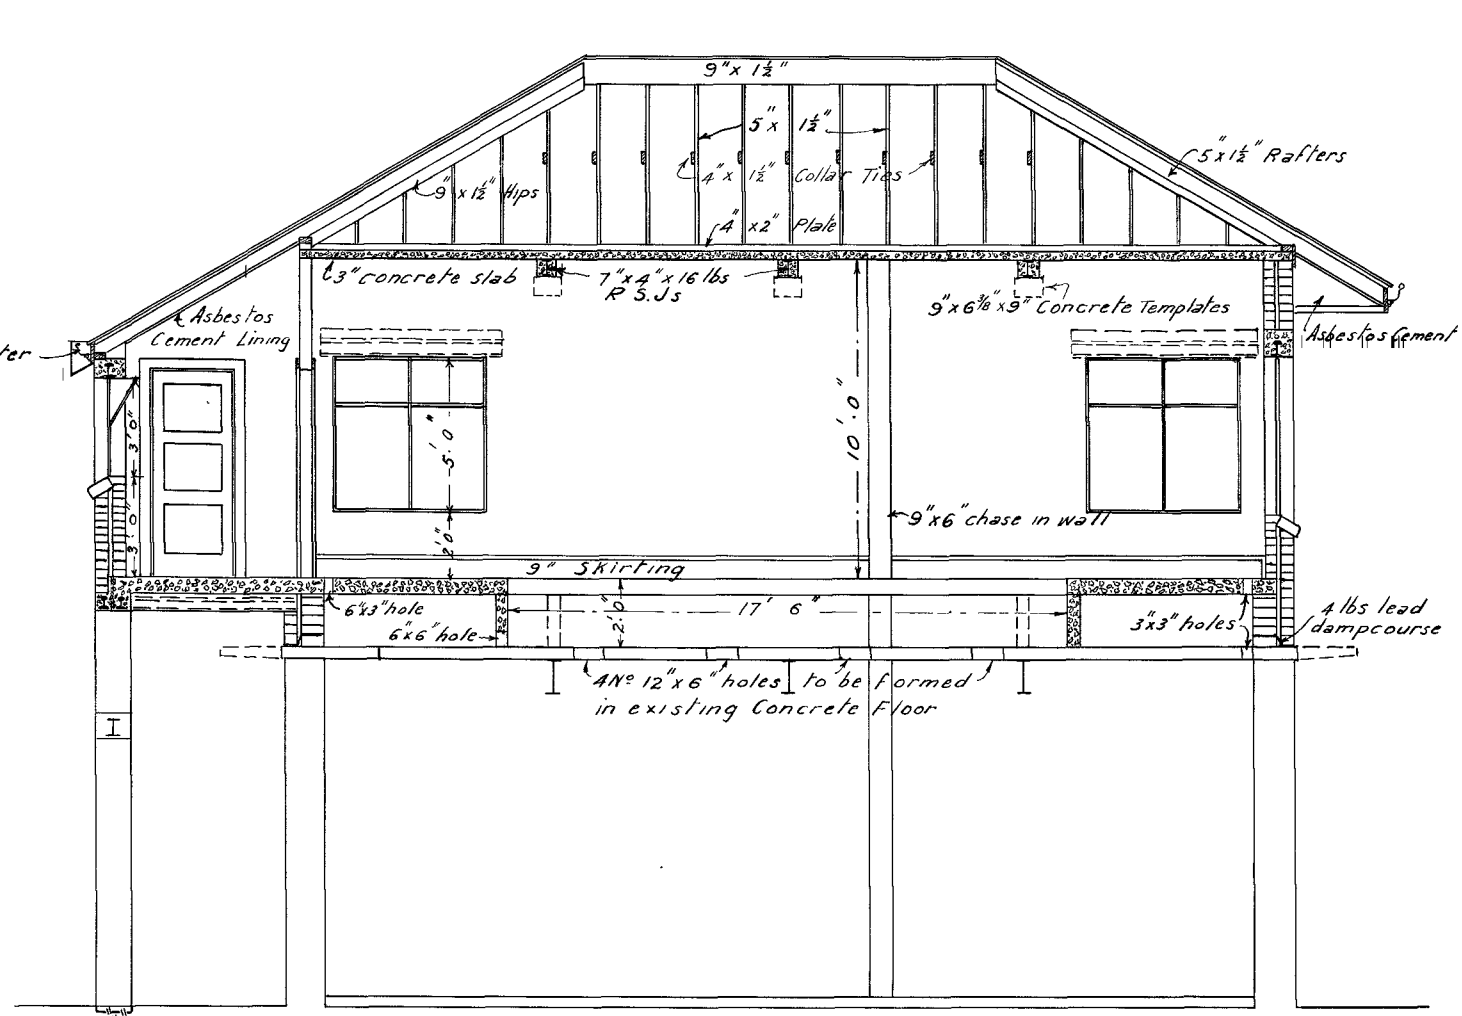


Section A-A.


Note: Upper portion of floor slabs to be reinforced over points of bearing. (See detail of ceiling slab)

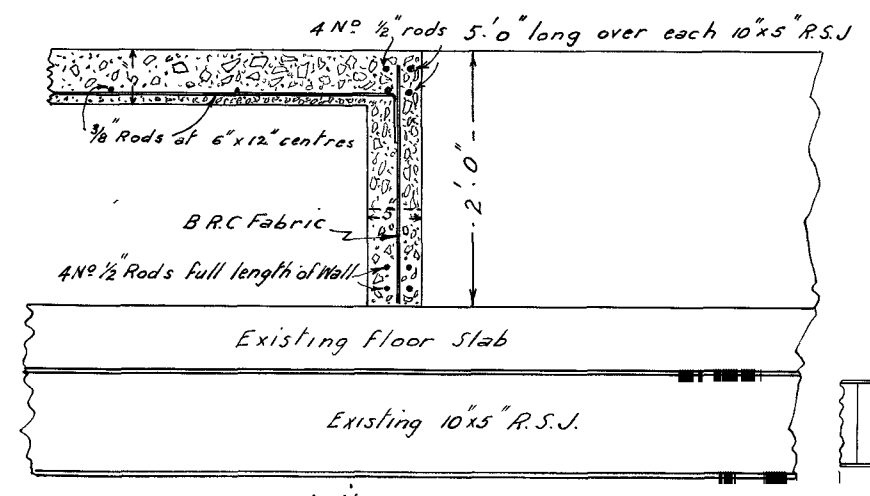

Detail of Floor

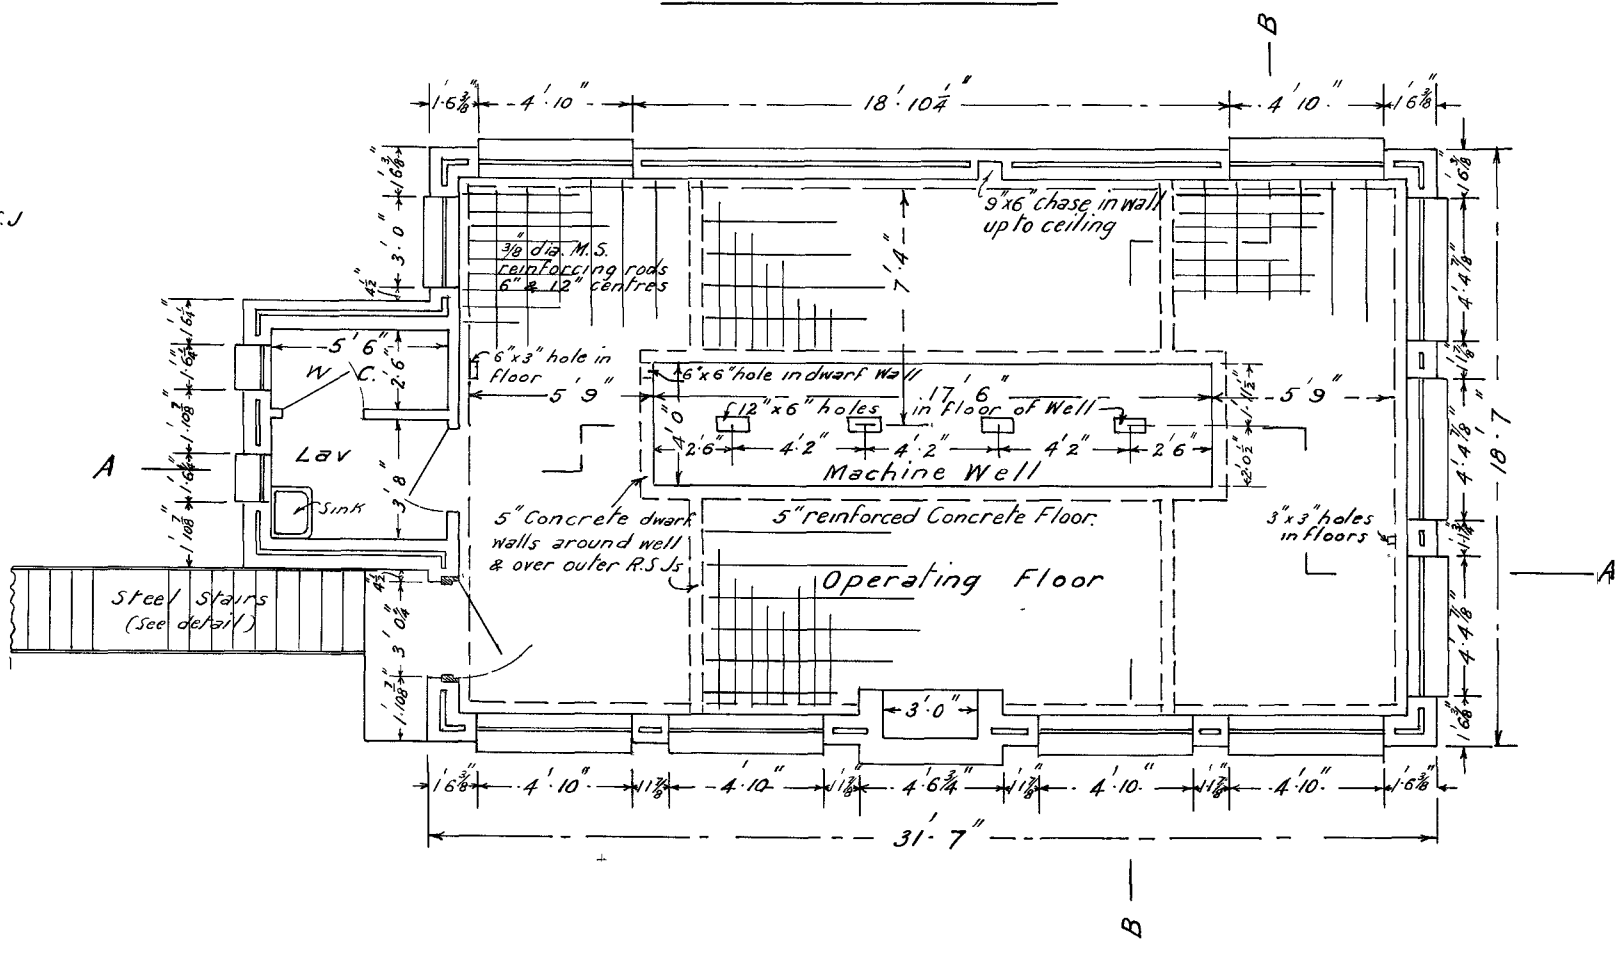

Plan of Operating Floor

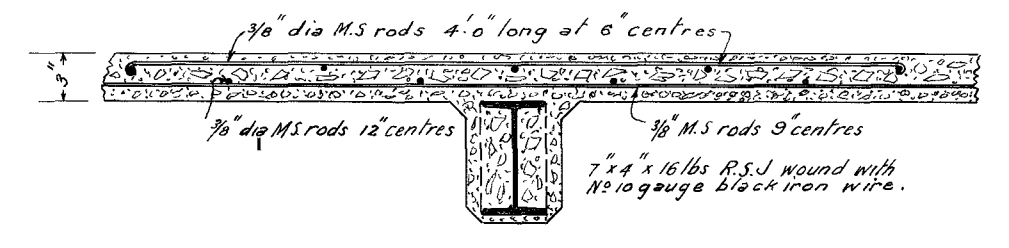

Detail of Ceiling Slab

V. R.  
CAULFIELD  
UPPER FLOOR TO SIGNAL BOX  
SCALES 1/4" = 1 FOOT

W. S. H. W. A. T.  
Chief Engineer of Way and Works  
27-4-32

Drawn by F.G.B.	Checked by 6004/30	Corrs. No. Chief Architect	B.170. A.64.	PLAN No 400-31
--------------------	-----------------------	-------------------------------	-----------------	-------------------