



ELEVATION

Scale 8' to 1'

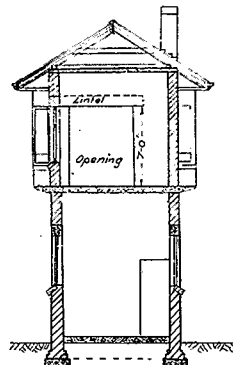


SECTION A-A

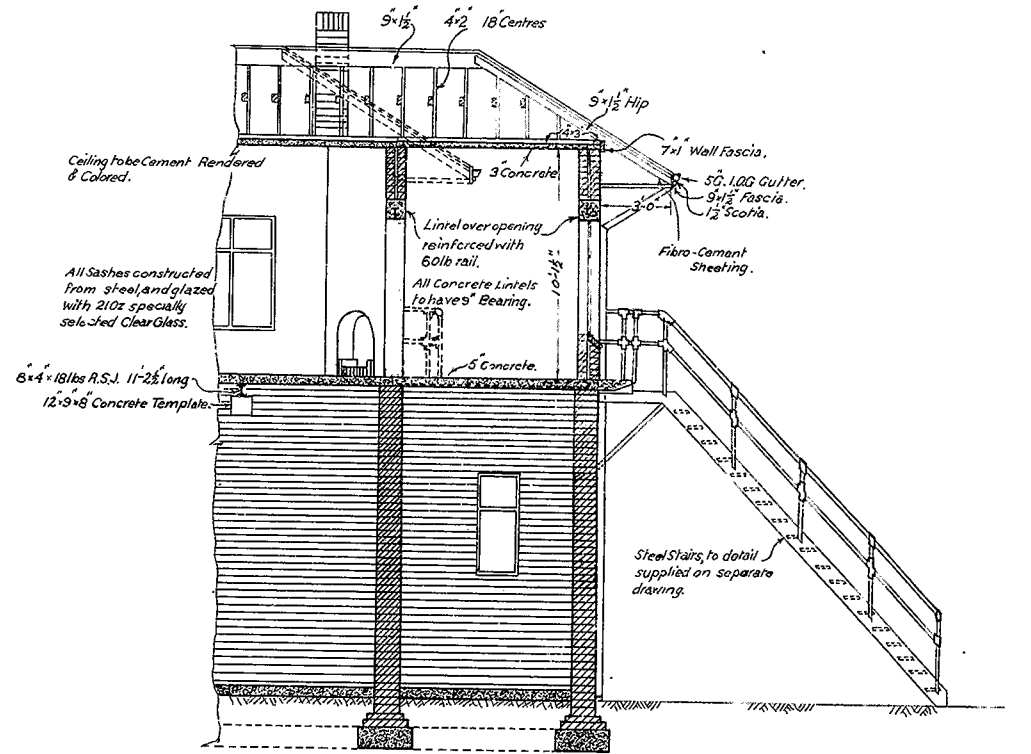


SECTION B-B


Scale 1/2" = 1'

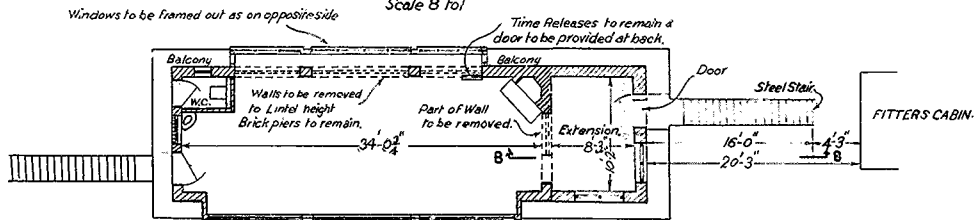

OPERATING FLOOR PLAN

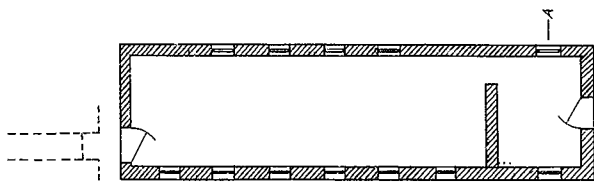


BASEMENT PLAN

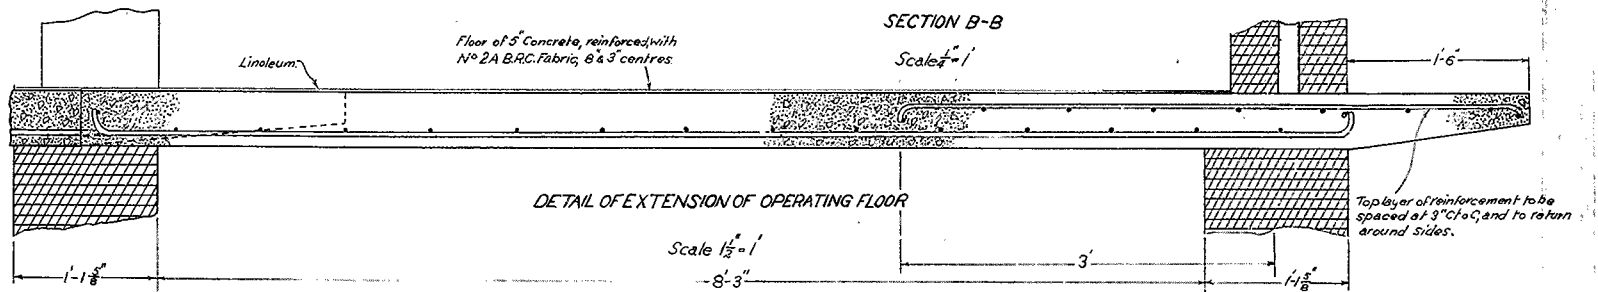

DETAIL OF EXTENSION OF OPERATING FLOOR

Scale 1 1/2" = 1'

 


DETAIL OF EXTENSION OF CEILING

Scale 1 1/2" = 1'

V.R
FRANKLIN STREET SIGNAL CABIN
PROPOSED EXTENSION
SCALE AS SHOWN.

Chief Civil Engineer.

Work Completed 31-5-46	Checked by <i>H. H. H. H.</i>	B 197	PLAN. NO.
Drawn by <i>S.S.</i>	Chief Architect	B 65	499/45

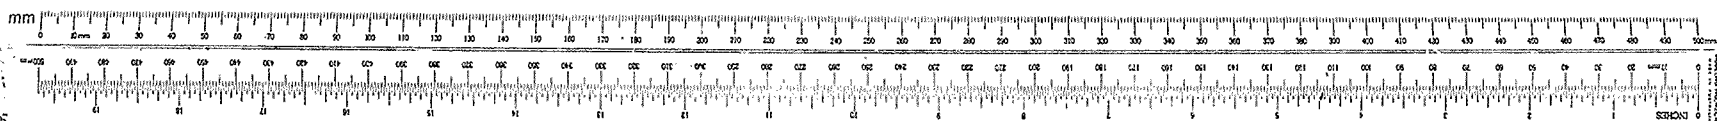

197