



**COLOUR SCHEDULE.**

<b>WALLS</b>	INTERNAL, PAINTED 'DULUX' 'BEIGE' SEMI GLOSS ENAMEL.
	EXTERNAL, PAINTED 'DULUX' 'BEIGE' FULL GLOSS ENAMEL.
<b>CEILING</b>	PAINTED 'OFF WHITE'
<b>FLOOR COVERING</b>	PLAIN LINOLEUM 'FORBO-KROMMELIE' NO. 127, 3/2 MM THICK.
<b>GUTTERING</b>	COLORBOND 'BEIGE'
<b>WINDOWS</b>	INTERNAL PAINTED DULUX 'SEAGULL' 37332 GLOSS ENAMEL.
<b>DOORS</b>	INTERNAL PAINTED DULUX 'SEAGULL' 37332 GLOSS ENAMEL.
	EXTERNAL PAINTED DULUX 'SEAGULL' 37332 GLOSS ENAMEL.
<b>HANDRAILS</b>	PAINTED DULUX 'SEAGULL' 37332 GLOSS ENAMEL.


Note  
 All timbers above ground to be of Hardwood unless otherwise specified.  
 Timbers below ground to be of Red Gum or Jarrah.  
 All Machine Timbers and Trimmers for Lever opening to be of Oregon.  
 All bolts to be square headed & fitted with standard washers.

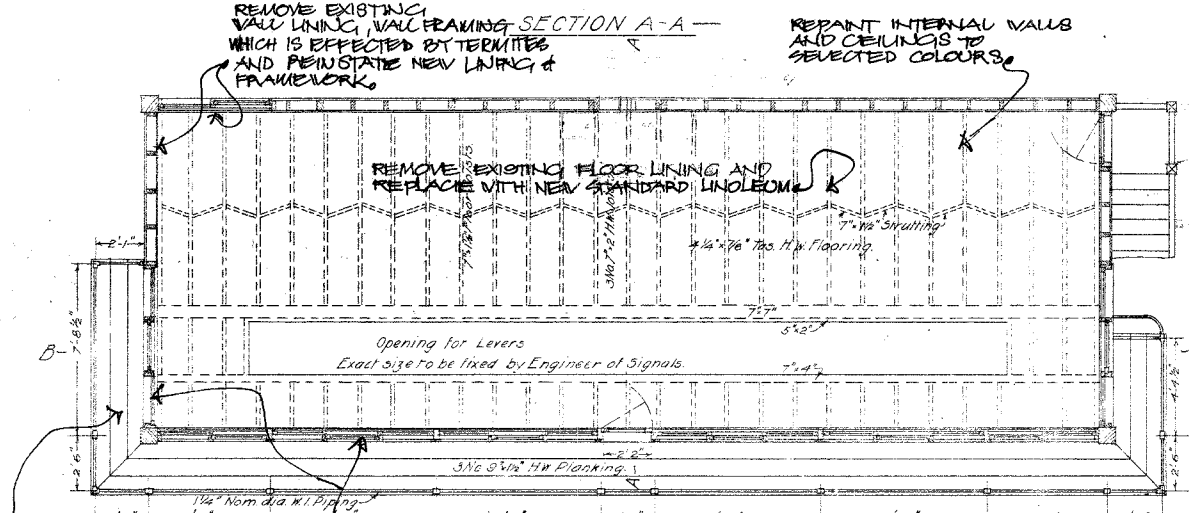


OPERATING FLOOR PLAN

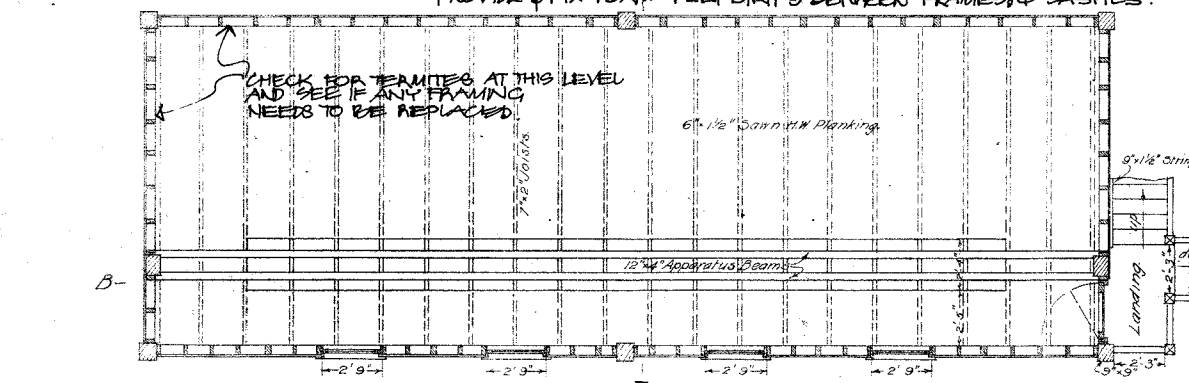


INTERMEDIATE FLOOR PLAN

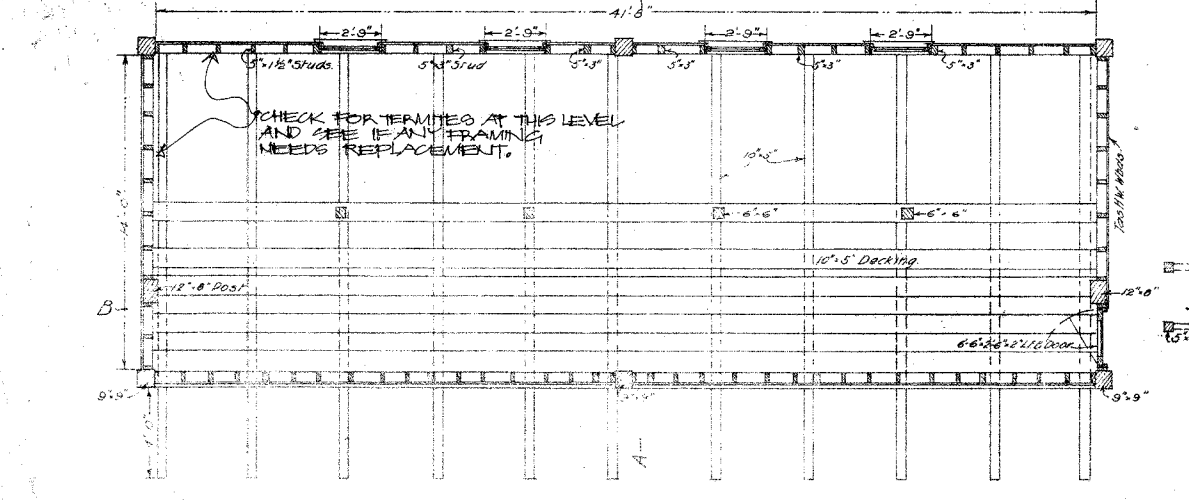

LOWER FLOOR PLAN

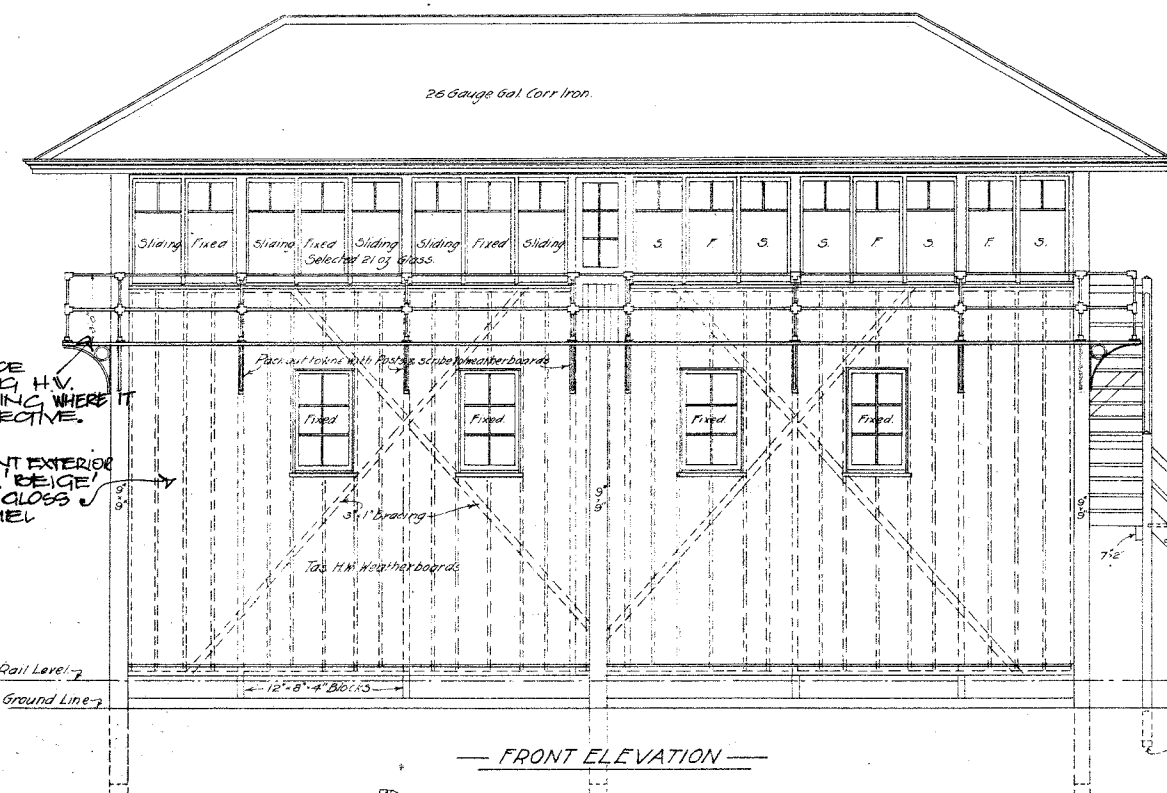

FRONT ELEVATION

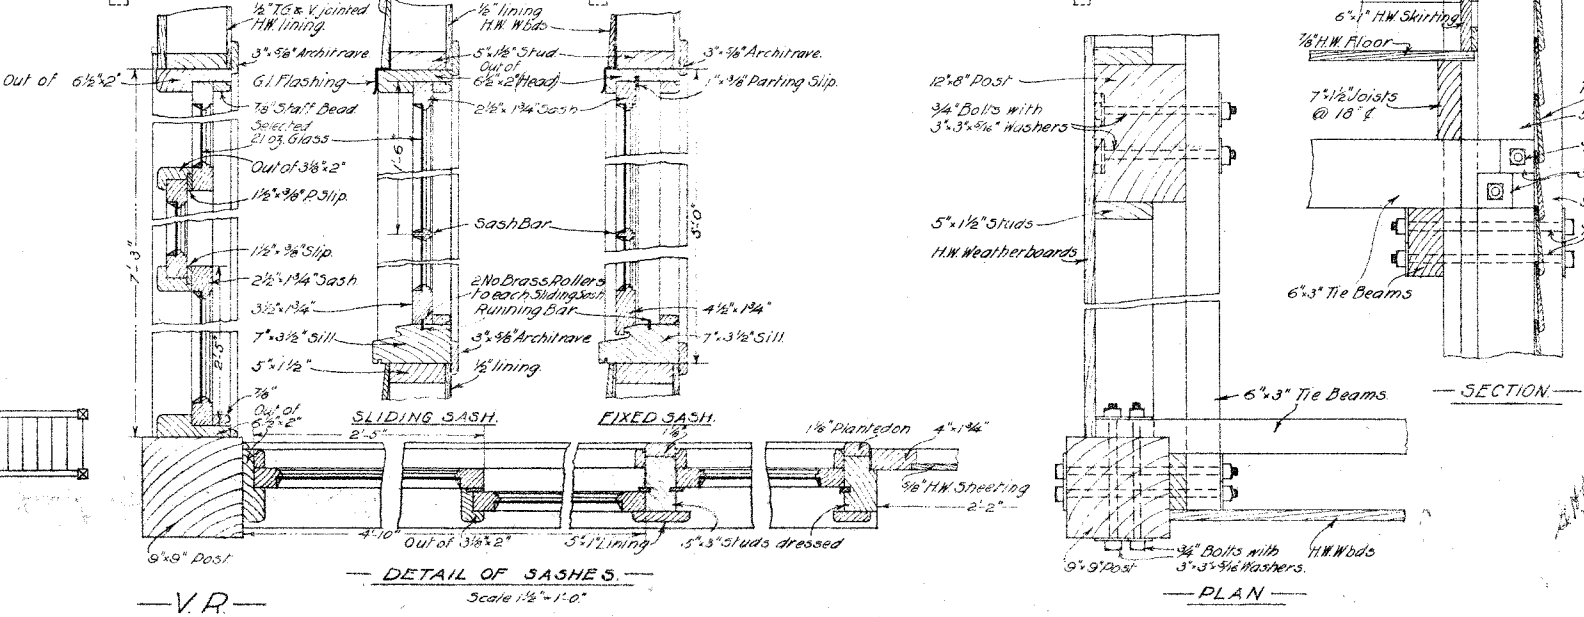

DETAIL OF SASHES

DETAIL OF HORIZONTAL TIES

FRANKSTON  
 NEW SIGNAL BOX

A/ DIRECTOR ENGINEERING SERVICES AND DEVELOPMENT.	REV'N	DATE	DESCRIPTION.	REV'D BY	MGR	DESIGNED	DRAWN	<b>The Met.</b> <b>FRANKSTON</b> <b>SIGNAL - BOX</b> <b>REFURBISHMENT</b>	 MANAGER TRACK AND BUILDING DESIGN. DATE: 20.9.88 SCALE: 1:150, 1:11 (APPROX) INDEX: SB 7064 DRAWING No. 2491/88
						CHECKED A.J. M... BLDG. DESIGN ARCHIT. BLDG. SERVICES ENG.	CORRES		
A/ GROUP MANAGER ENGINEERING DESIGN						 BUILDING ARCHITECT 20/9/88			