


SITE PLAN

scale 40' = 1"

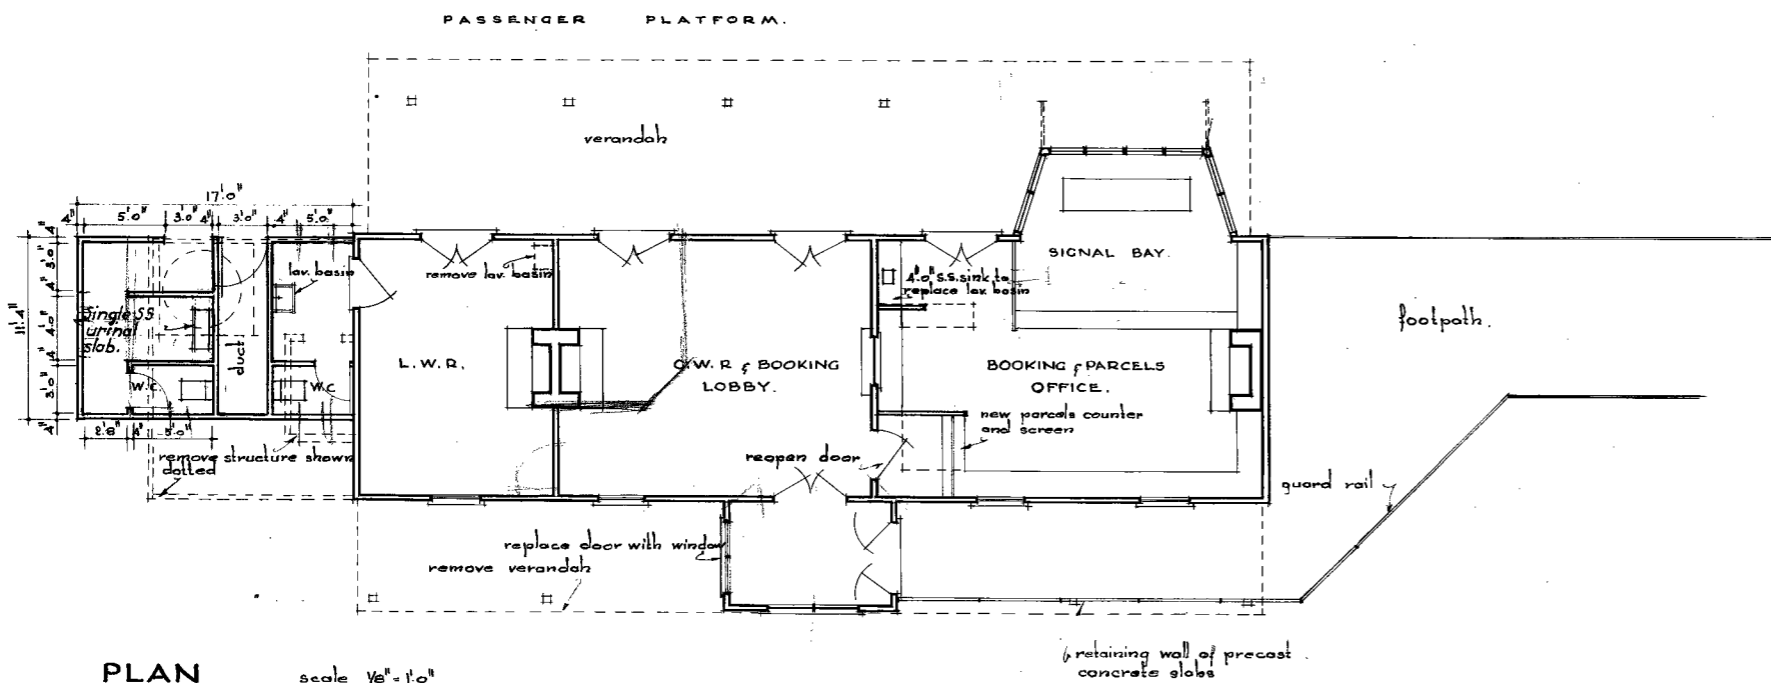

PLAN

scale 1/8" = 1'-0"

*Completed 17/A/67*

revision	date	amendment	amended by
V. R. <b>KANIVA</b> <b>PROP<sup>d</sup> ALTERATIONS TO</b> <b>STATION BUILDINGS.</b> scales 1/8" = 1'-0" & 40' = 1"			
<i>J. D. W. 16.7.63</i> Chief Civil Engineer.			
drawn	traced	checked	corres
W.B.		<i>E.A.B.</i>	Senior Architect
SB.4245 PLAN N <sup>o</sup>		B.34 503-63	

4245