



V.R.
BENDIGO
 NEW SIGNAL BOX A
 SCALE - 4 FEET TO AN INCH

PLAN ROOM


NOTE - All Timbers above ground to be of Hardwood unless otherwise specified.
 Timbers below ground to be of Red Gum or Jarrah.
 All Machine Timbers and Trimmers For Lever Opening to be of Oregon.

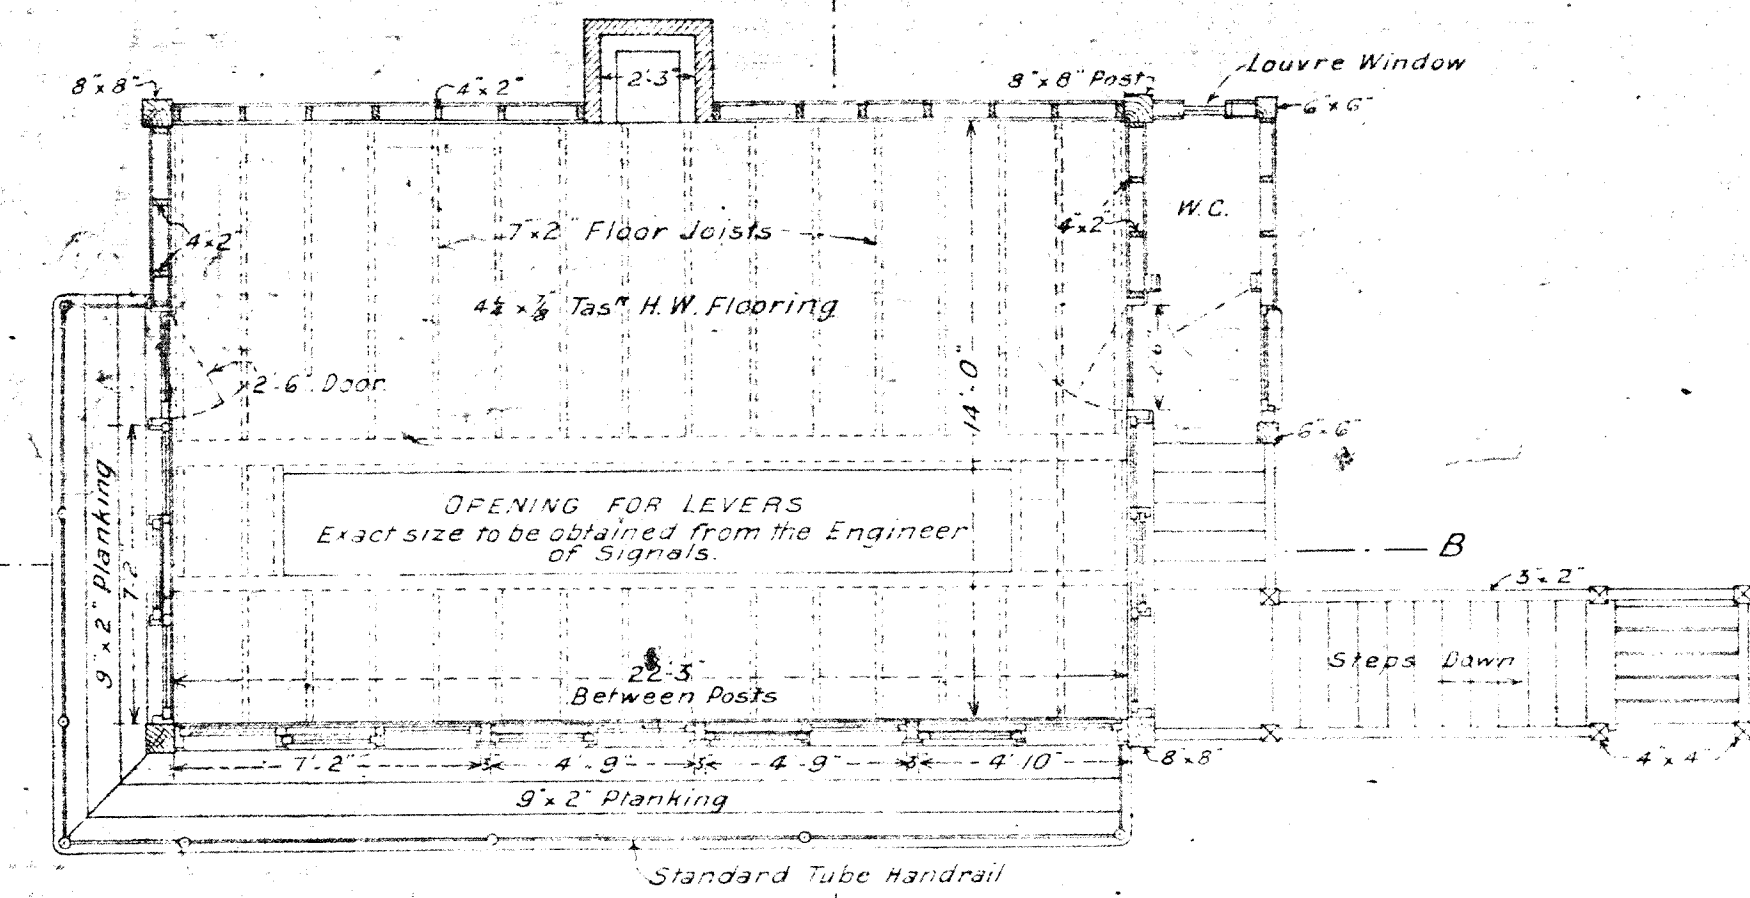


UPPER FLOOR PLAN

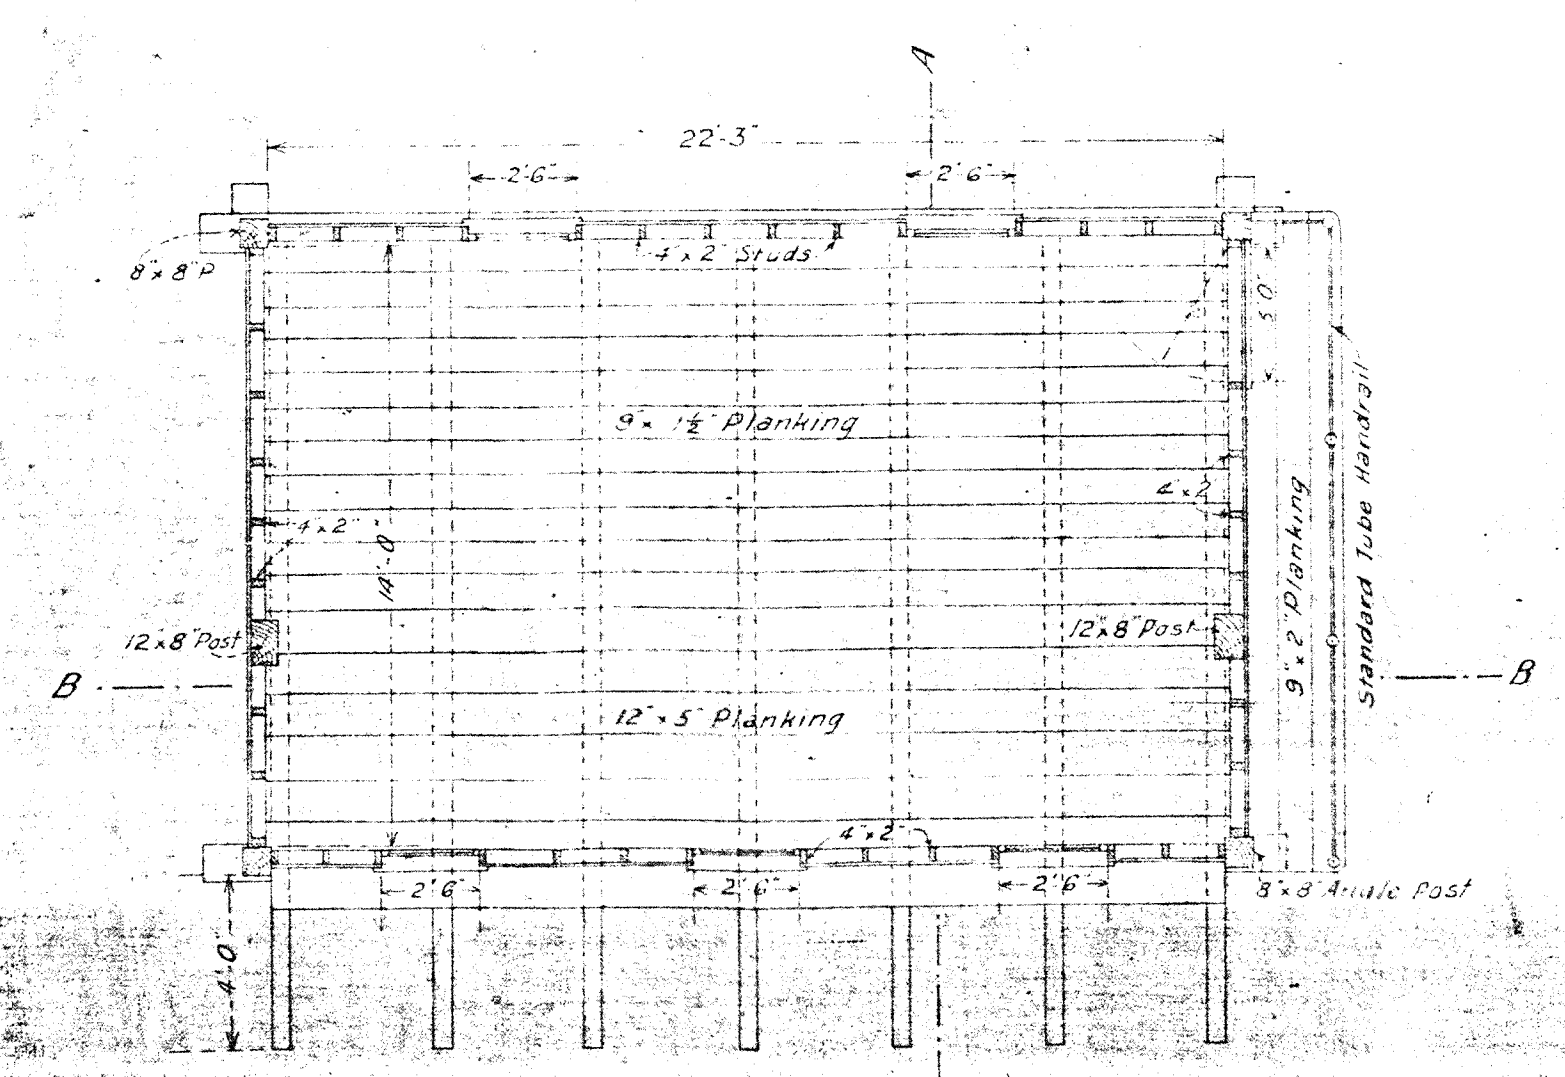


LOWER FLOOR PLAN

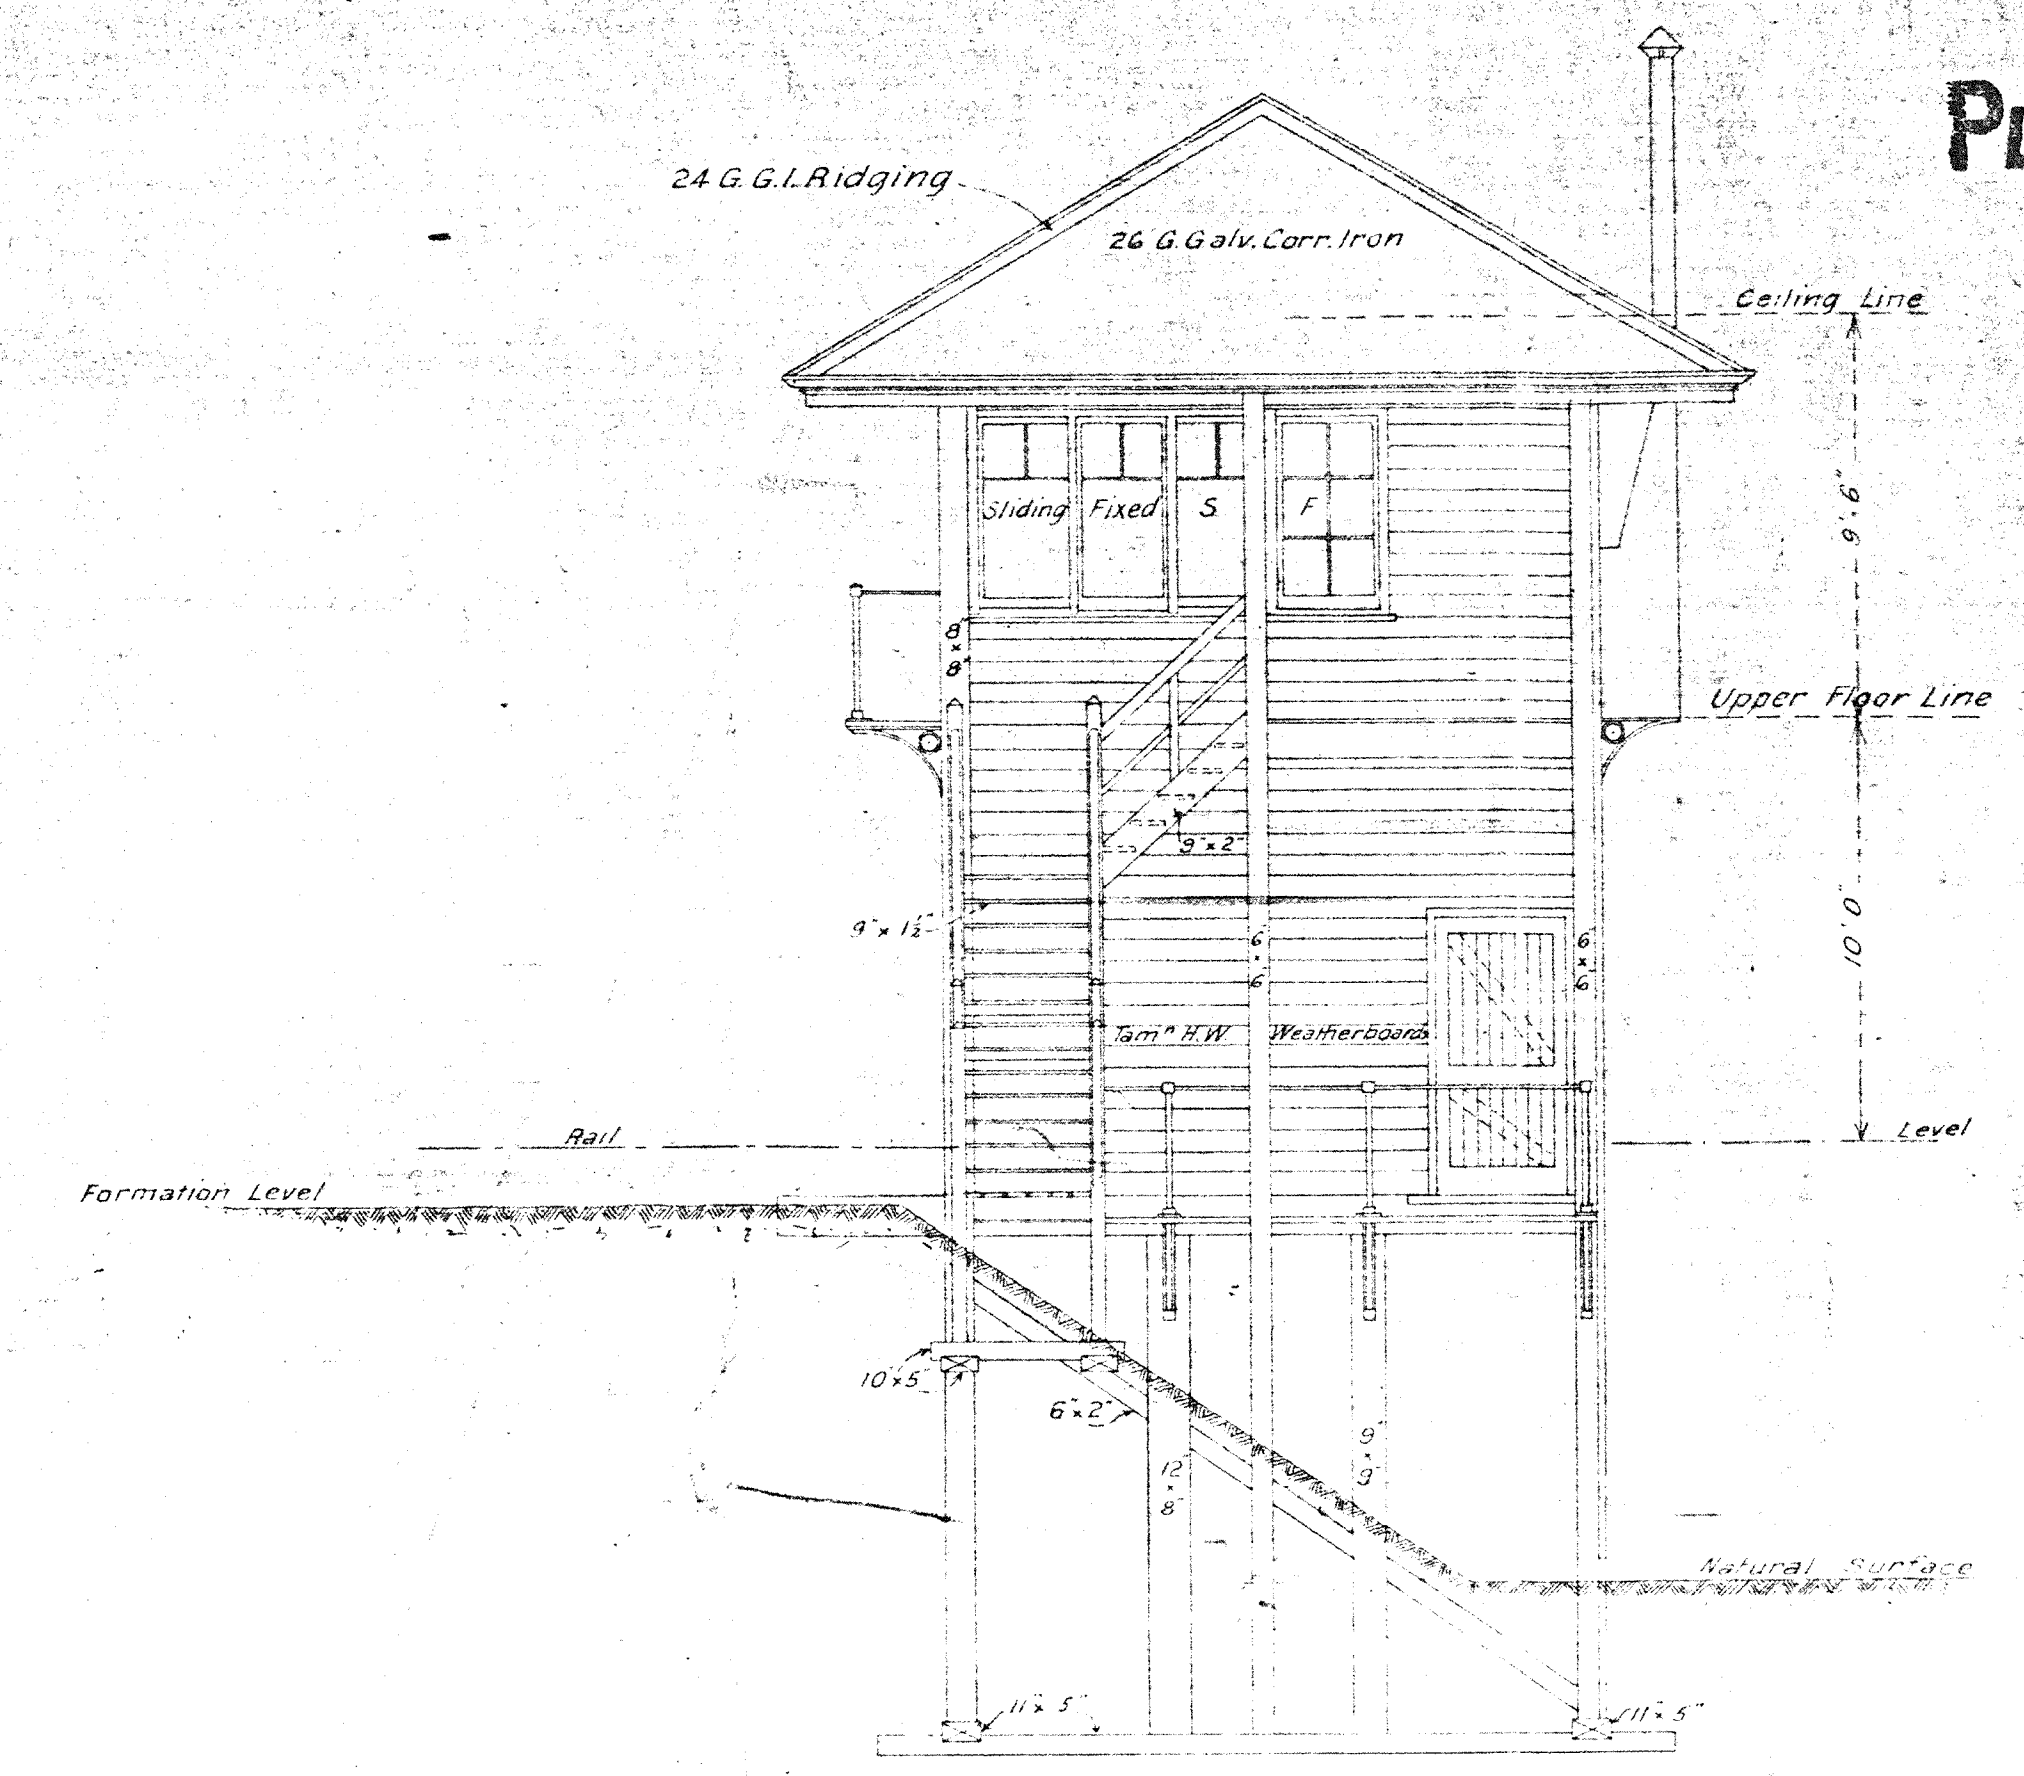


END ELEVATION

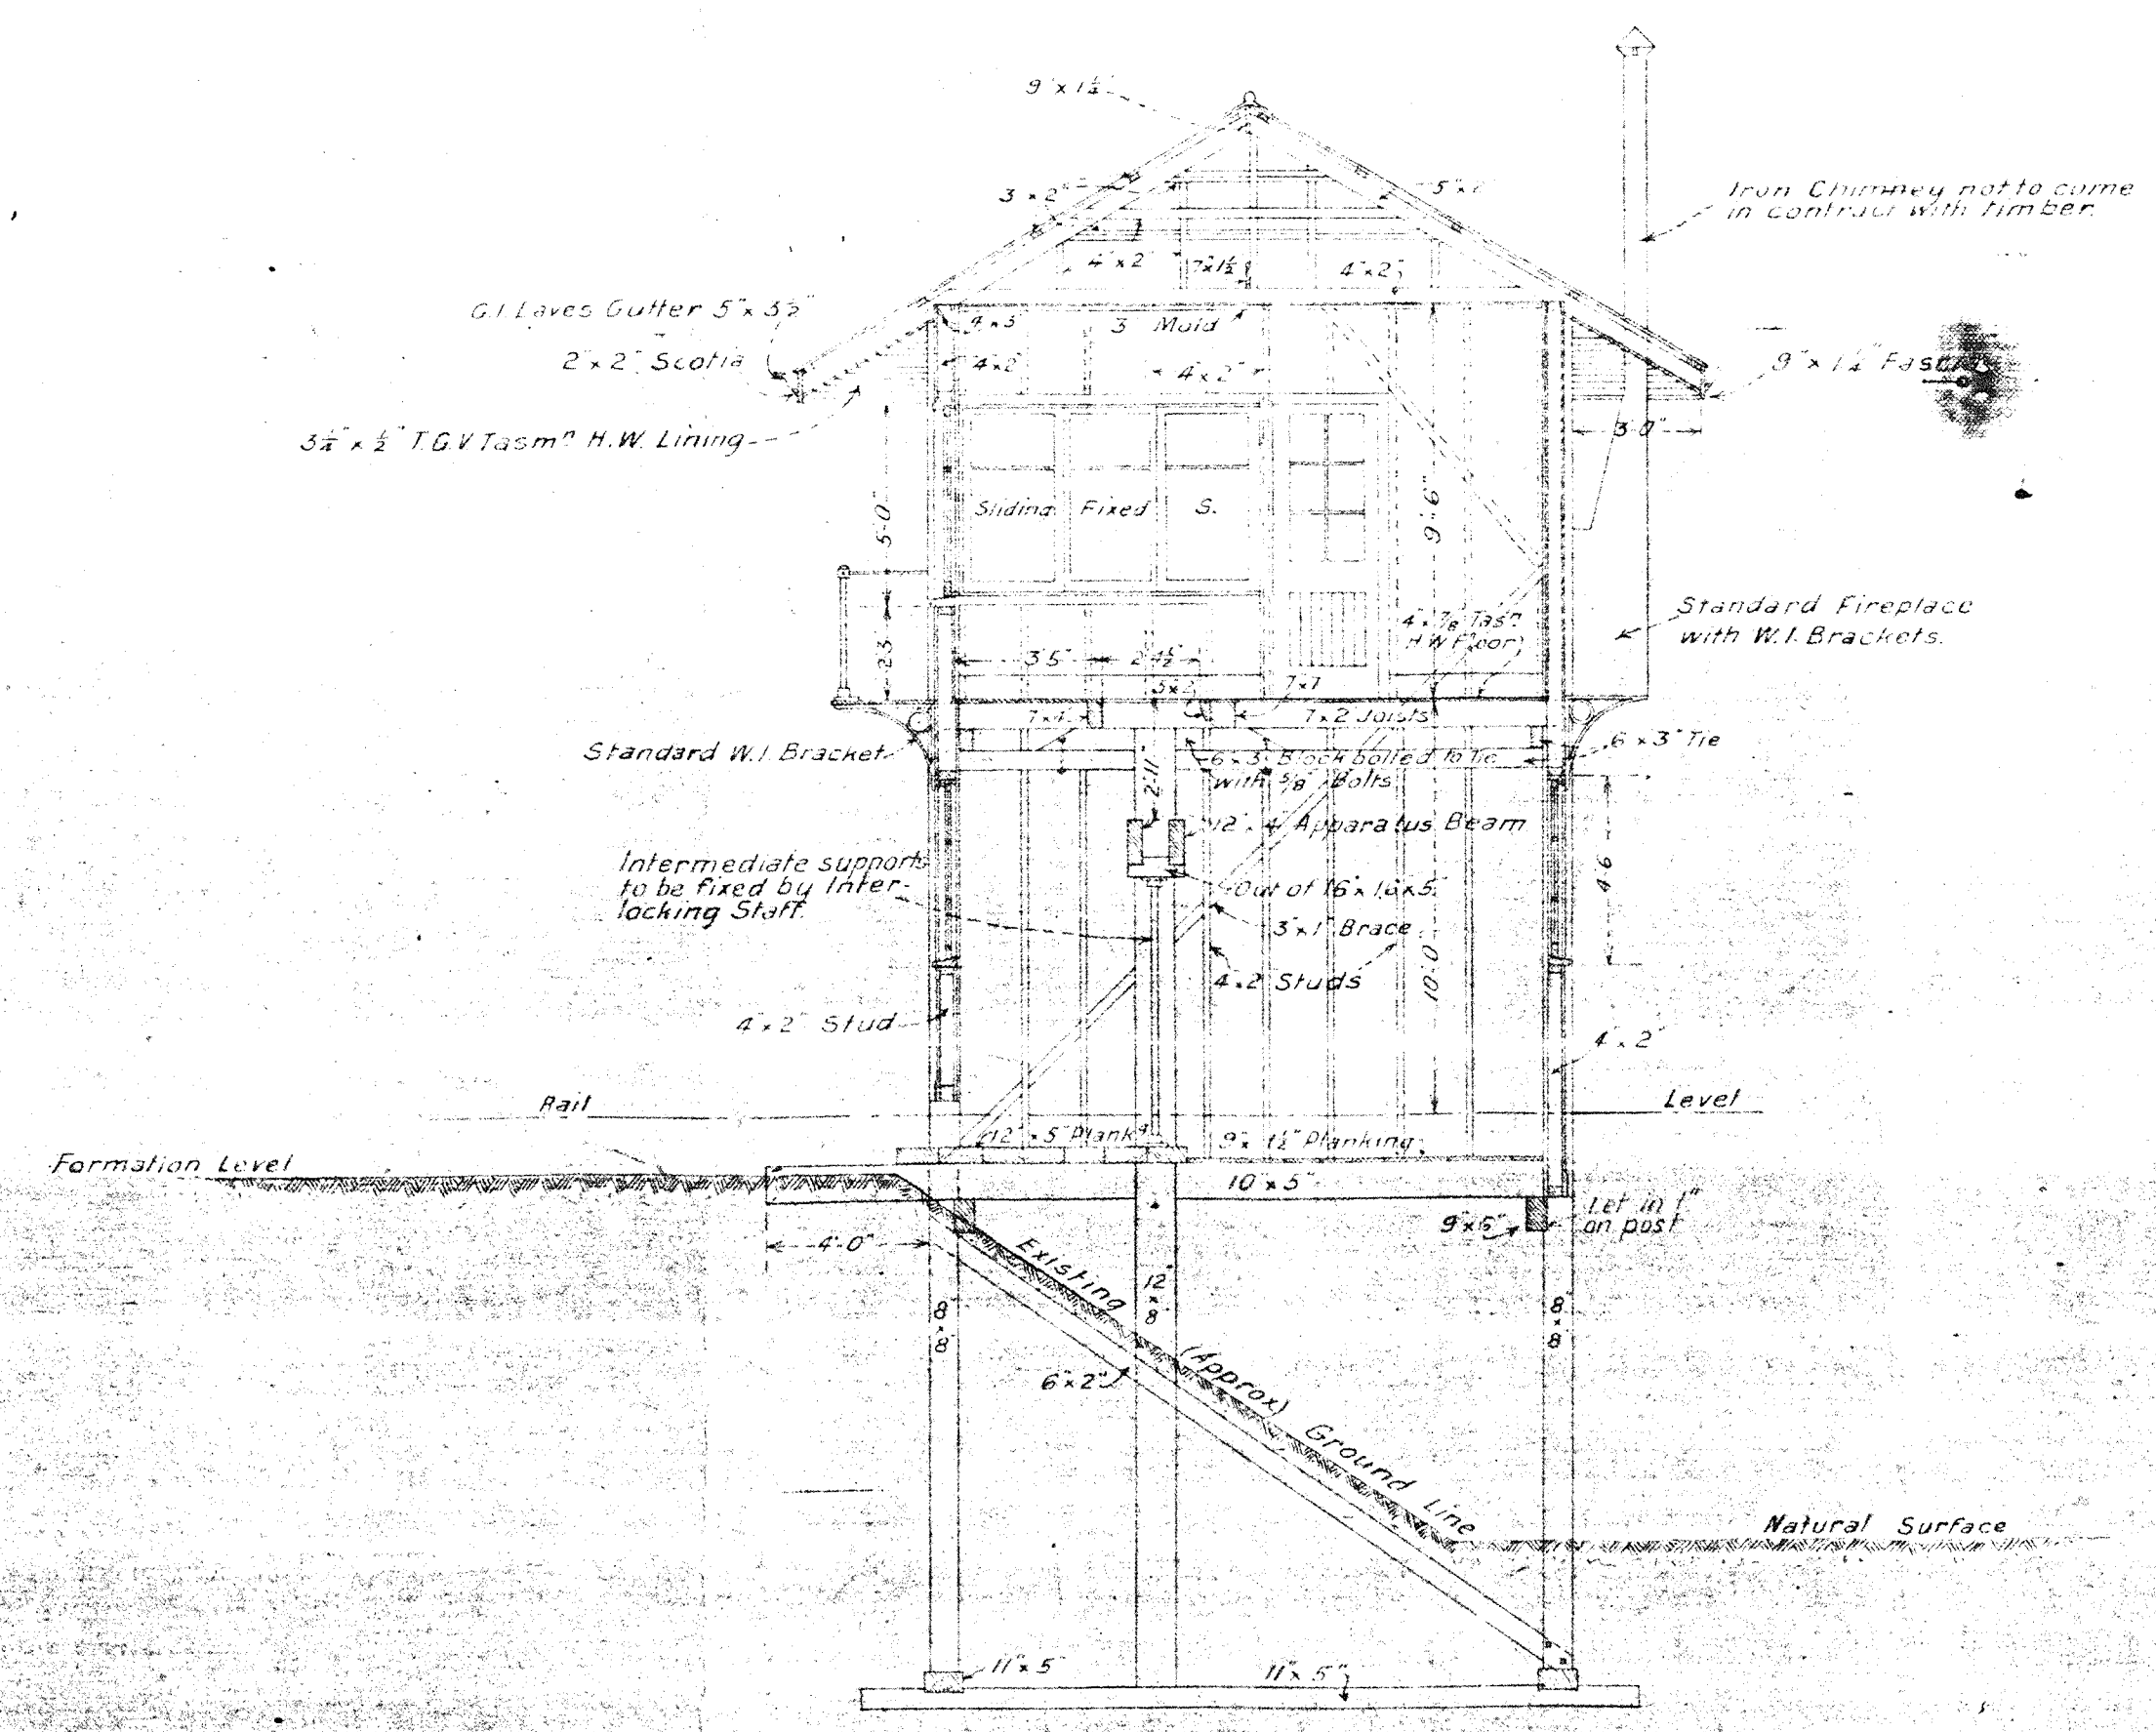


SECTION AA

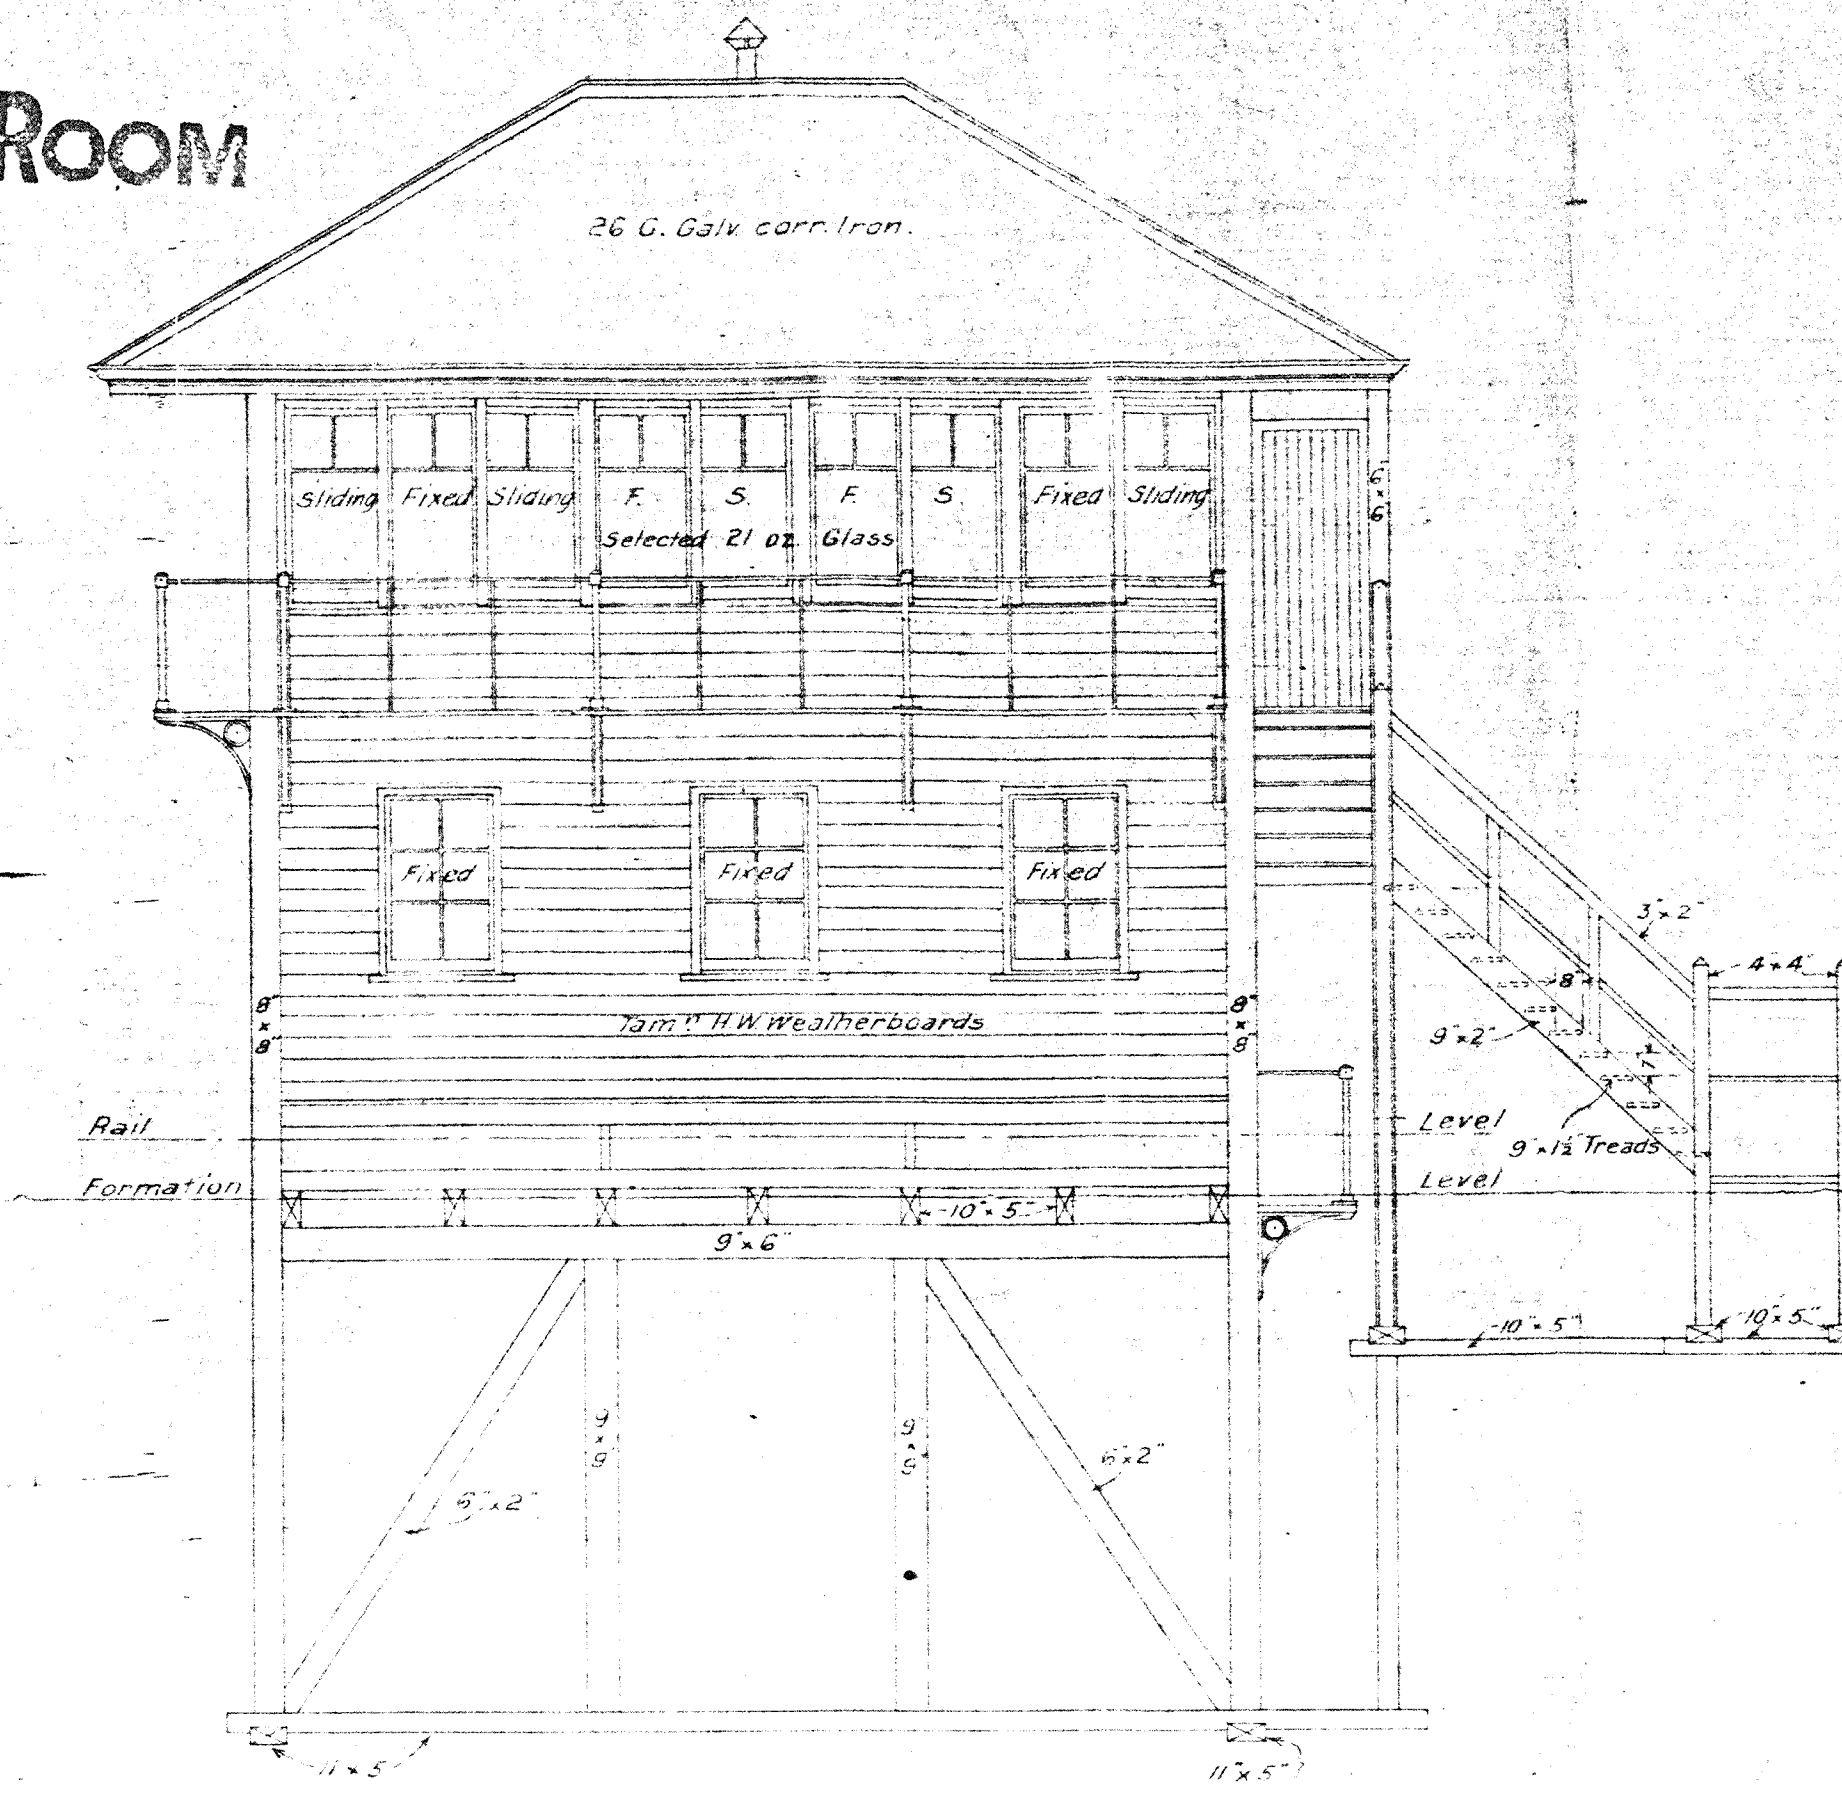


FRONT ELEVATION

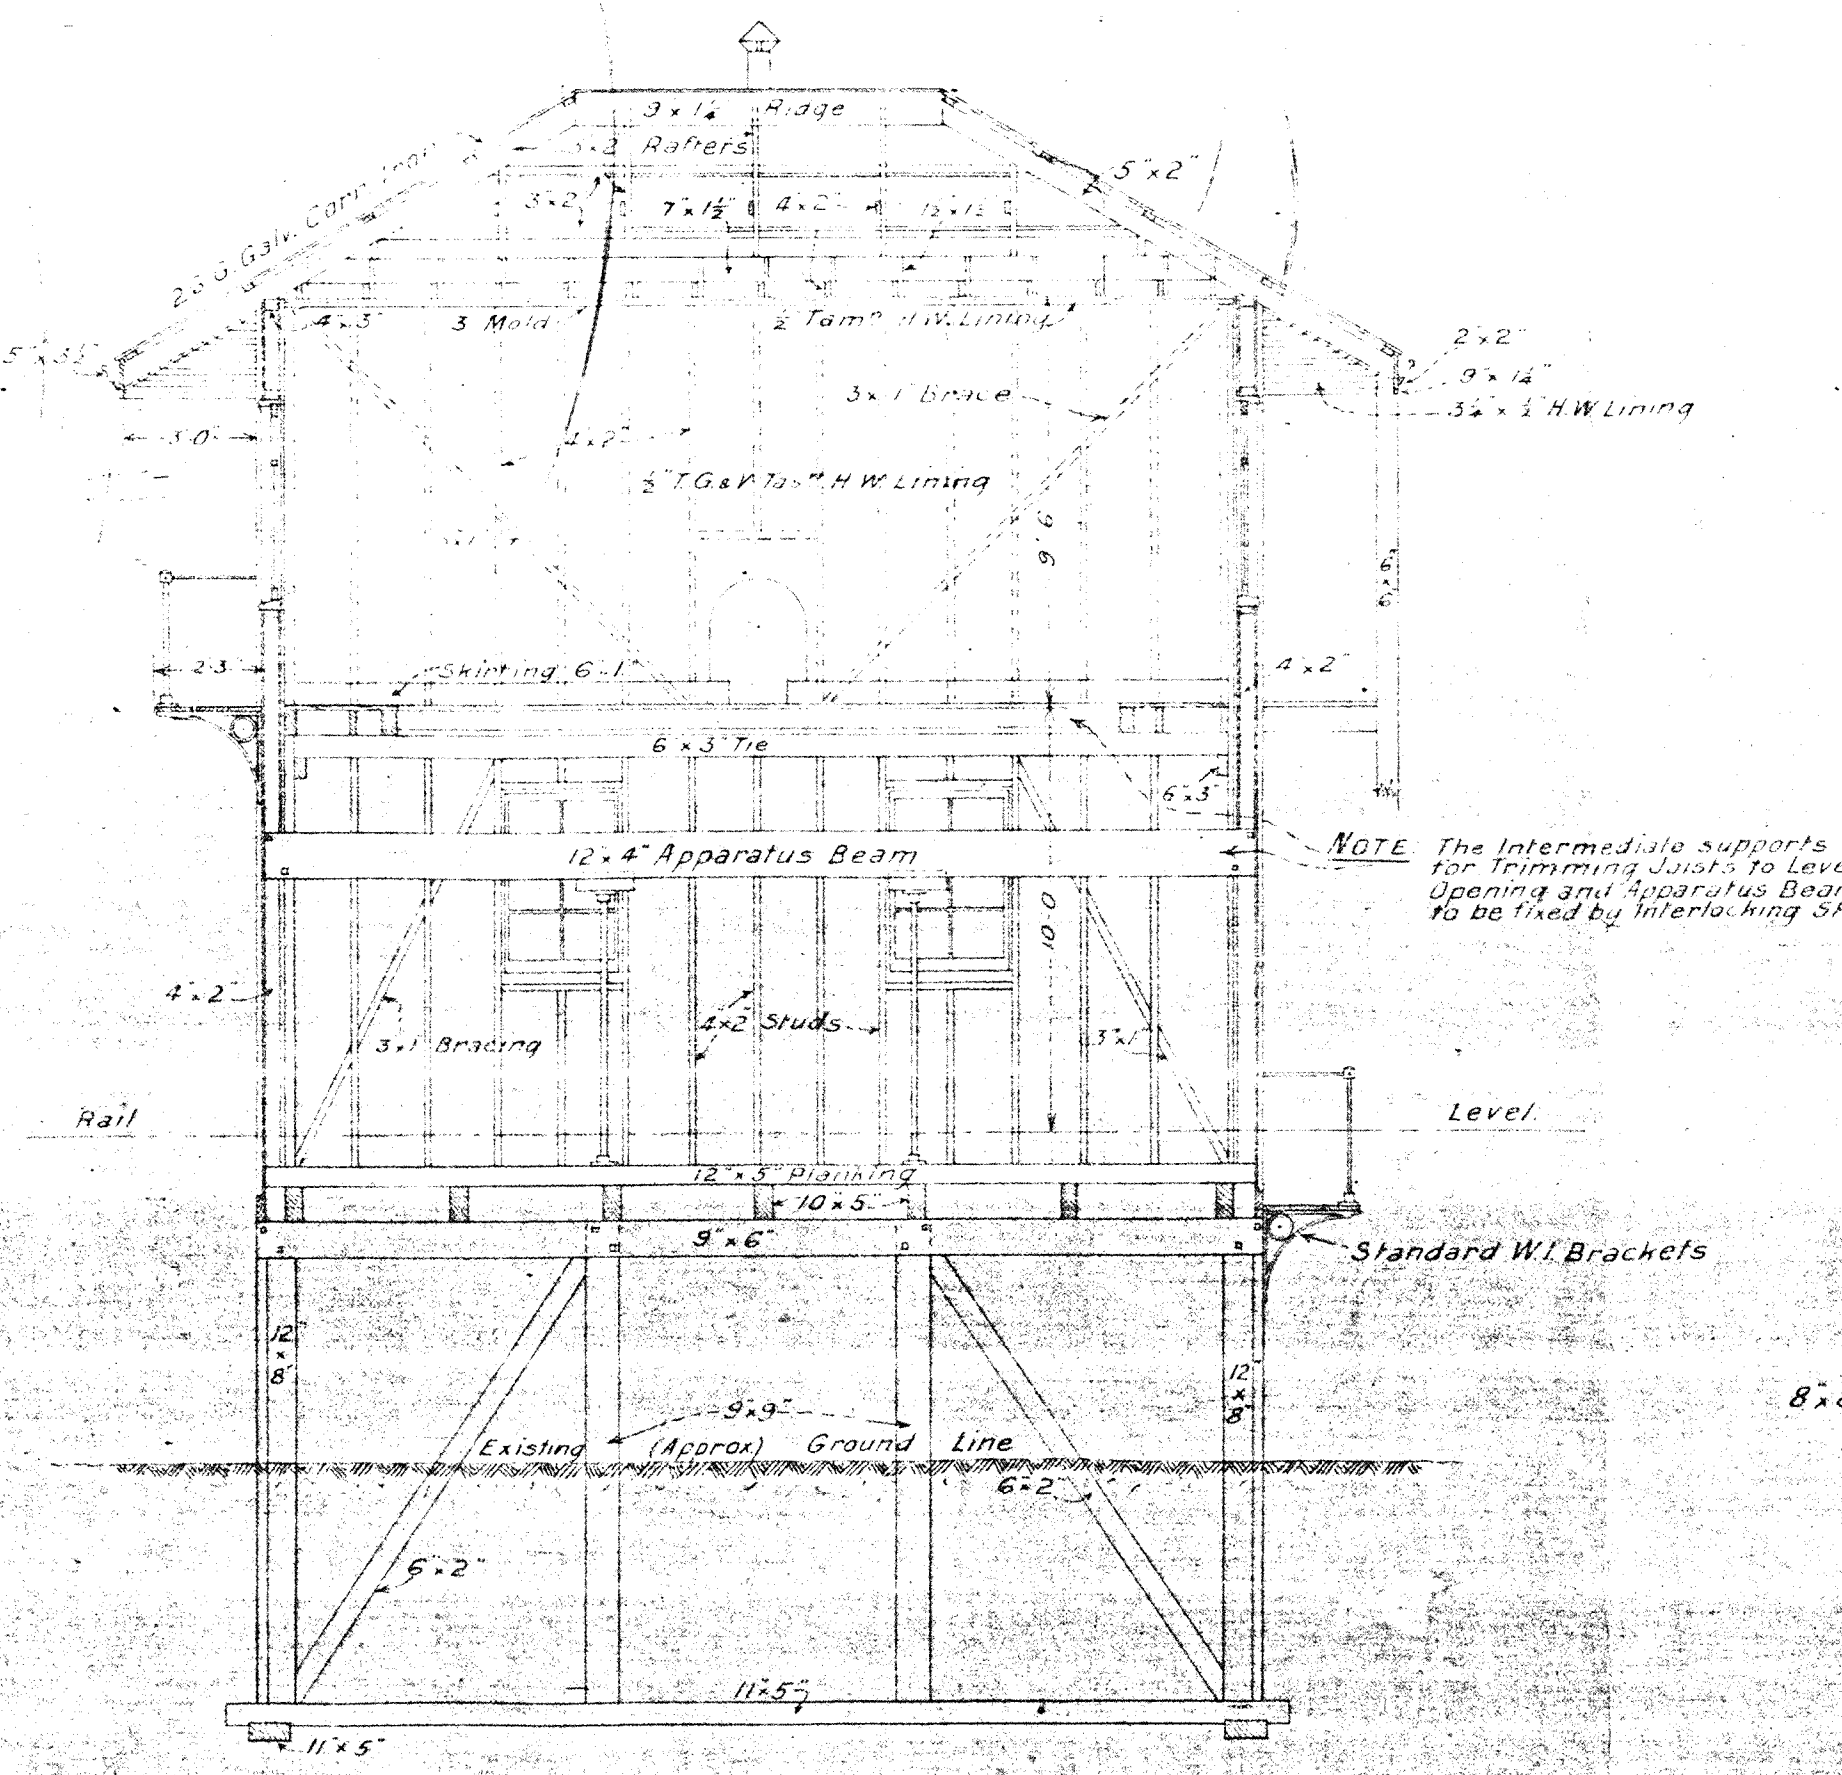


SECTION B-B

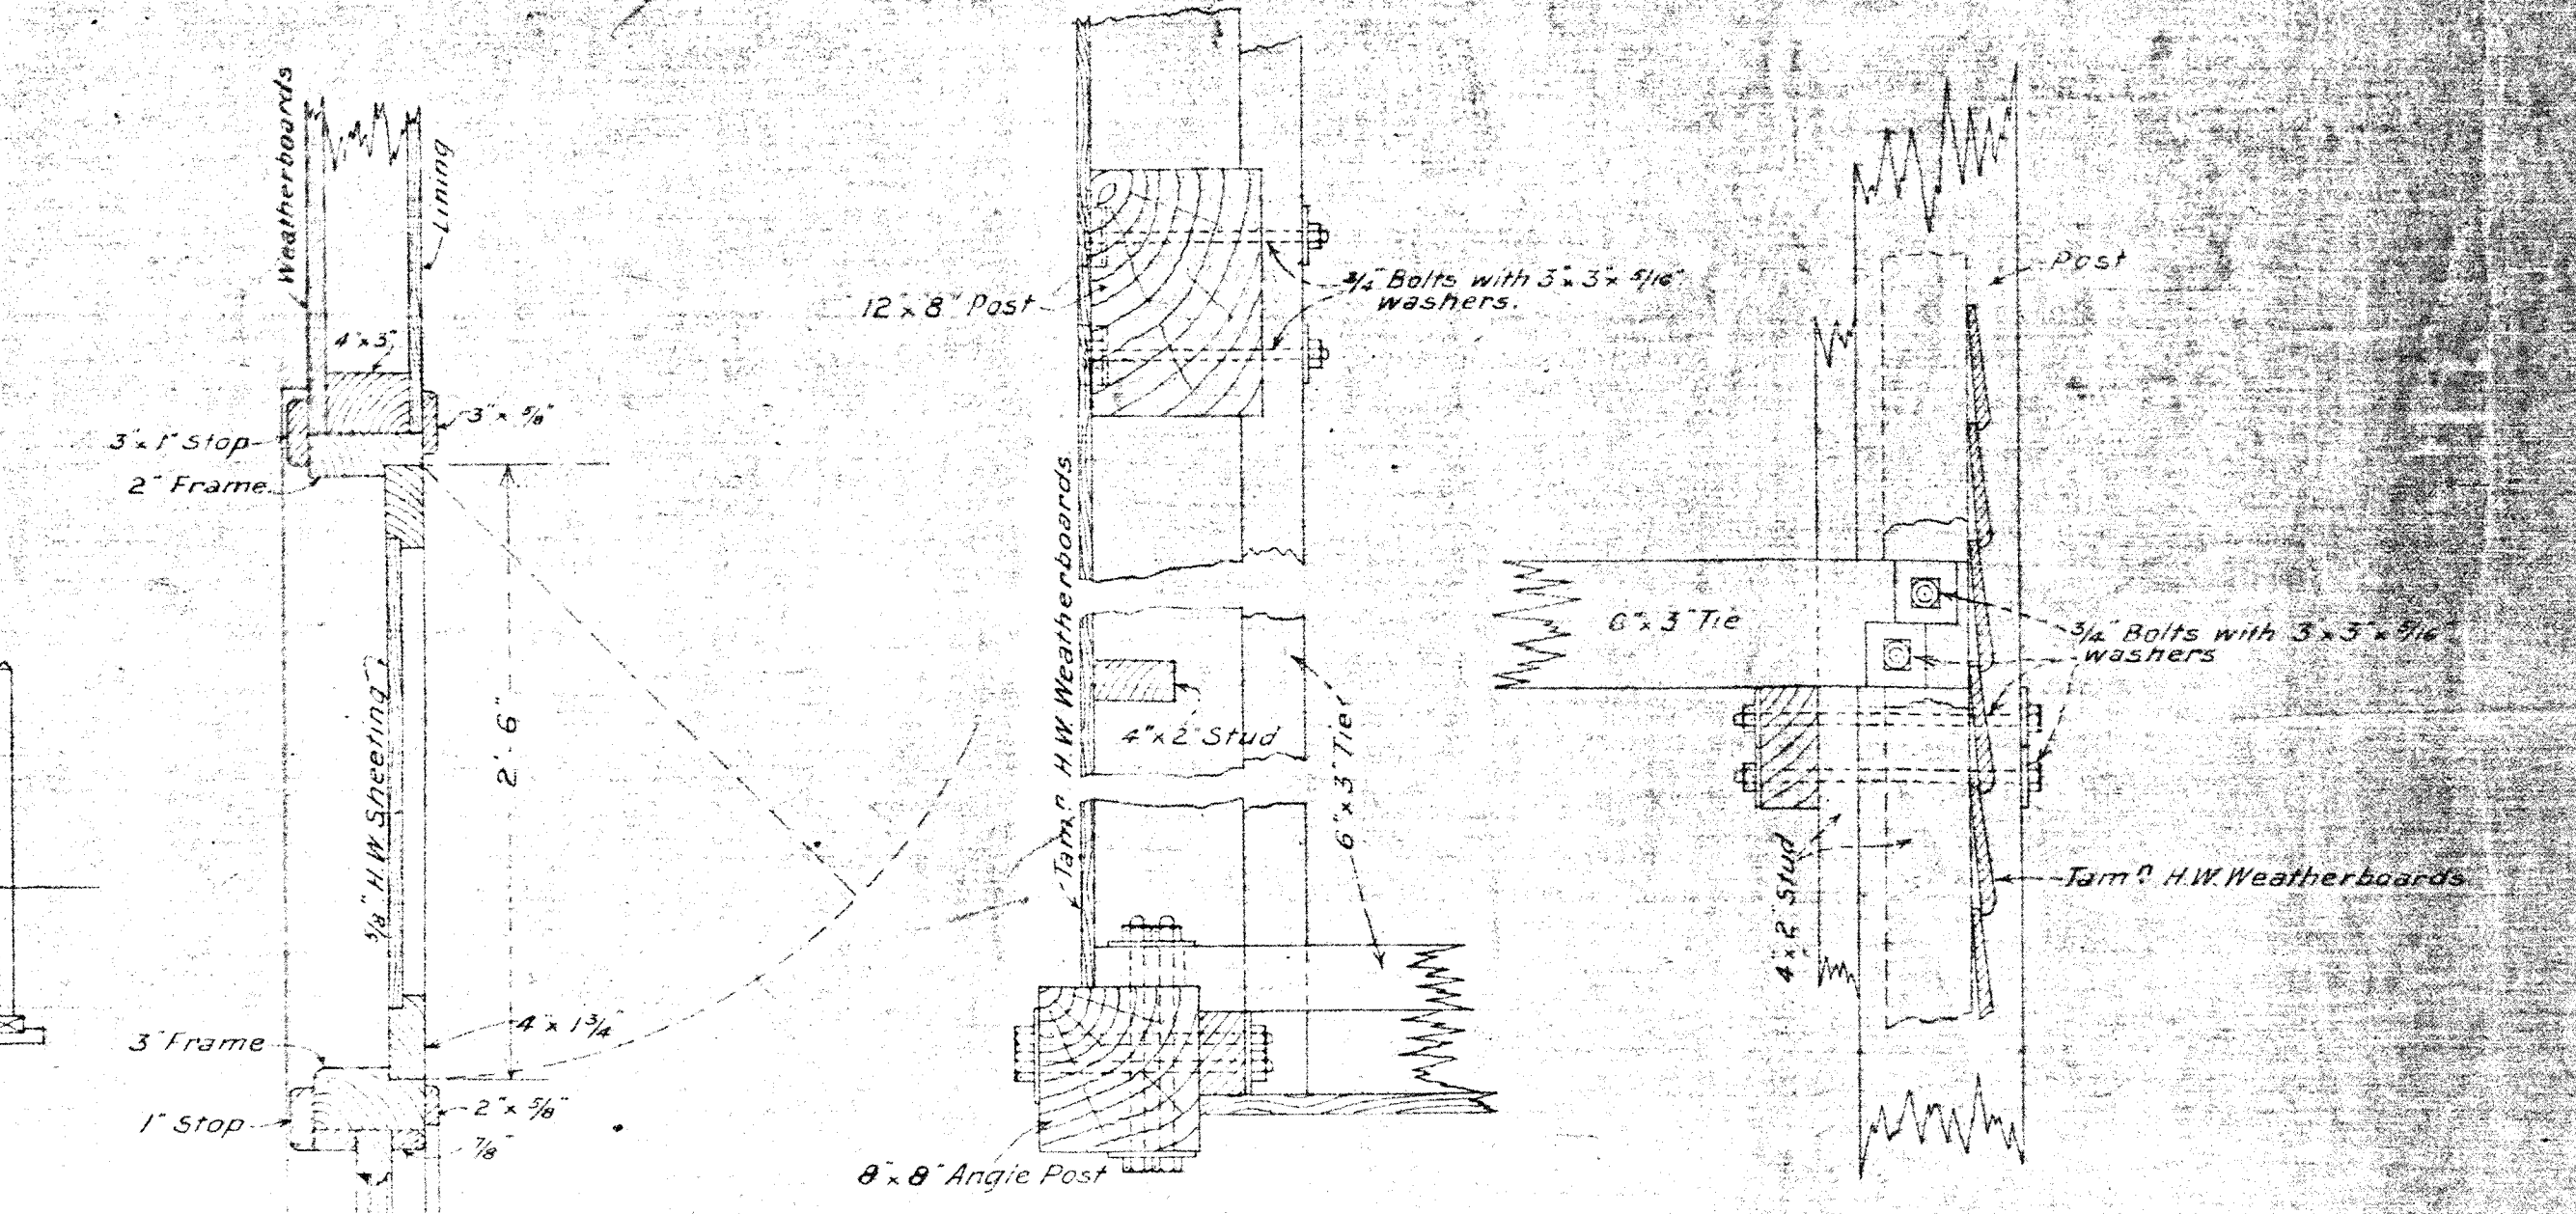

PART PLAN — PART LONGITUDINAL SECTION
 DETAIL OF HORIZONTAL TIES

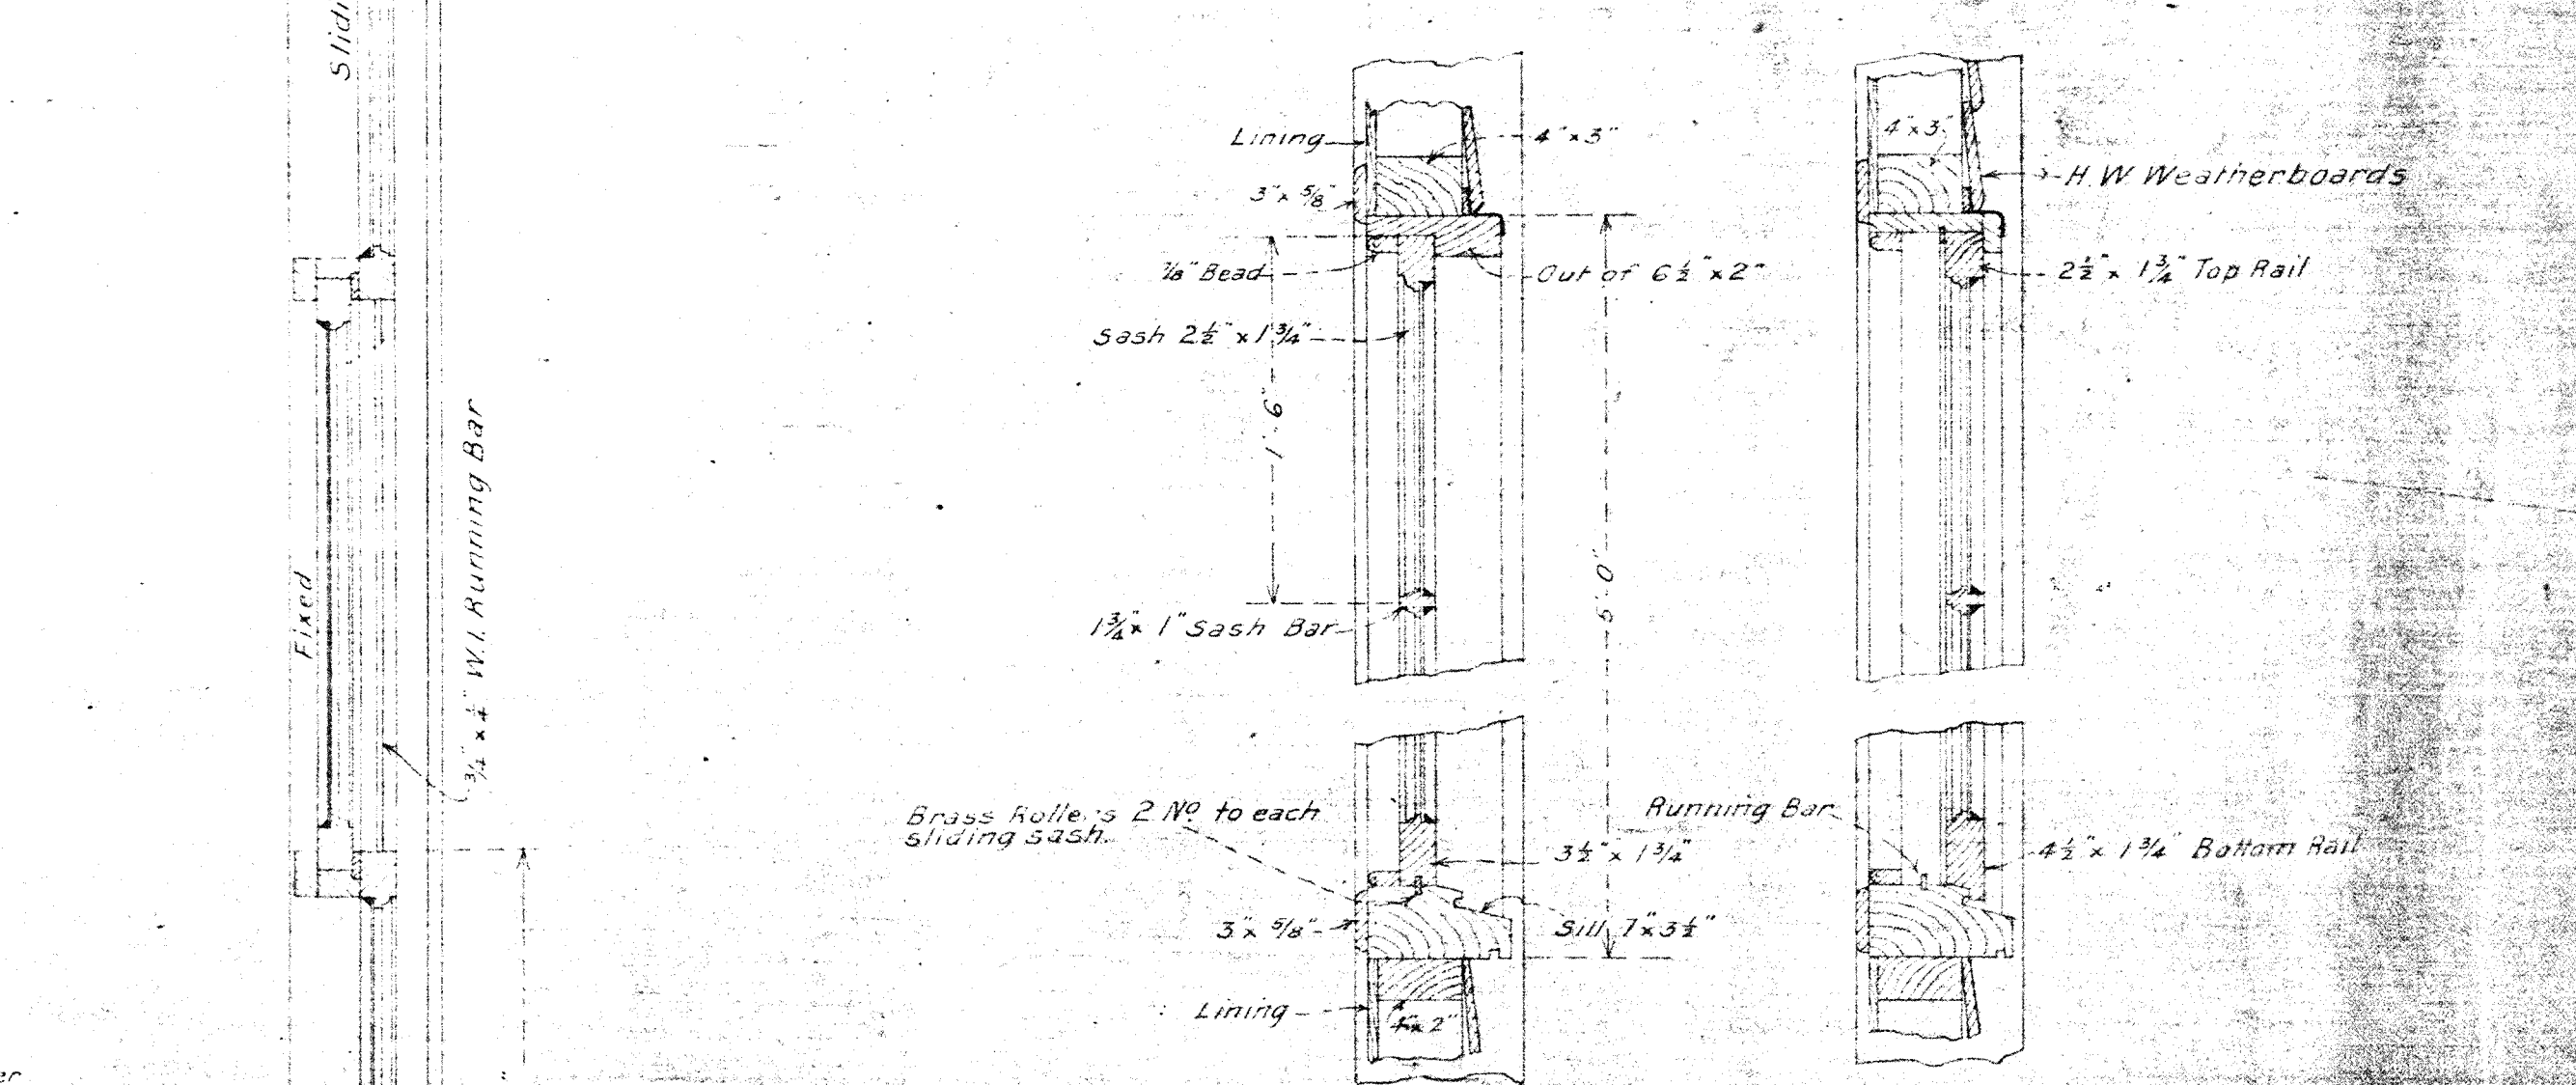


SLIDING SASH — FIXED SASH

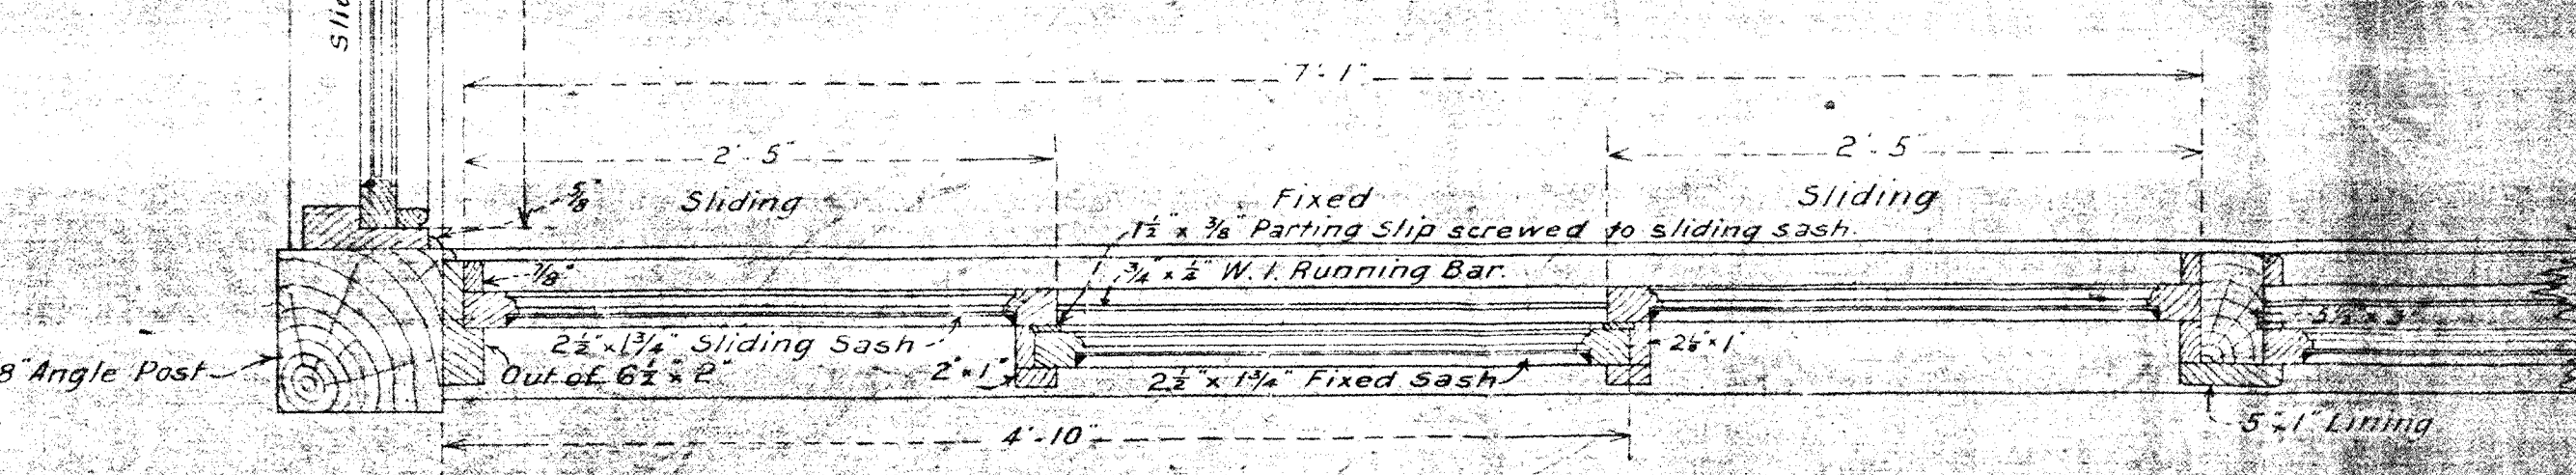

DETAIL OF SASHES

SCALE: 1 1/2" = 1'-0"

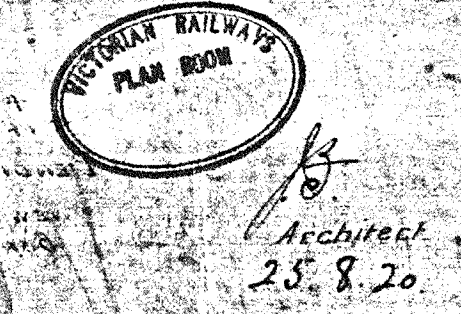

M. J. R. ...
 Asst Chief Engineer of Way & Works
 25.8.20