


534-1

534-1

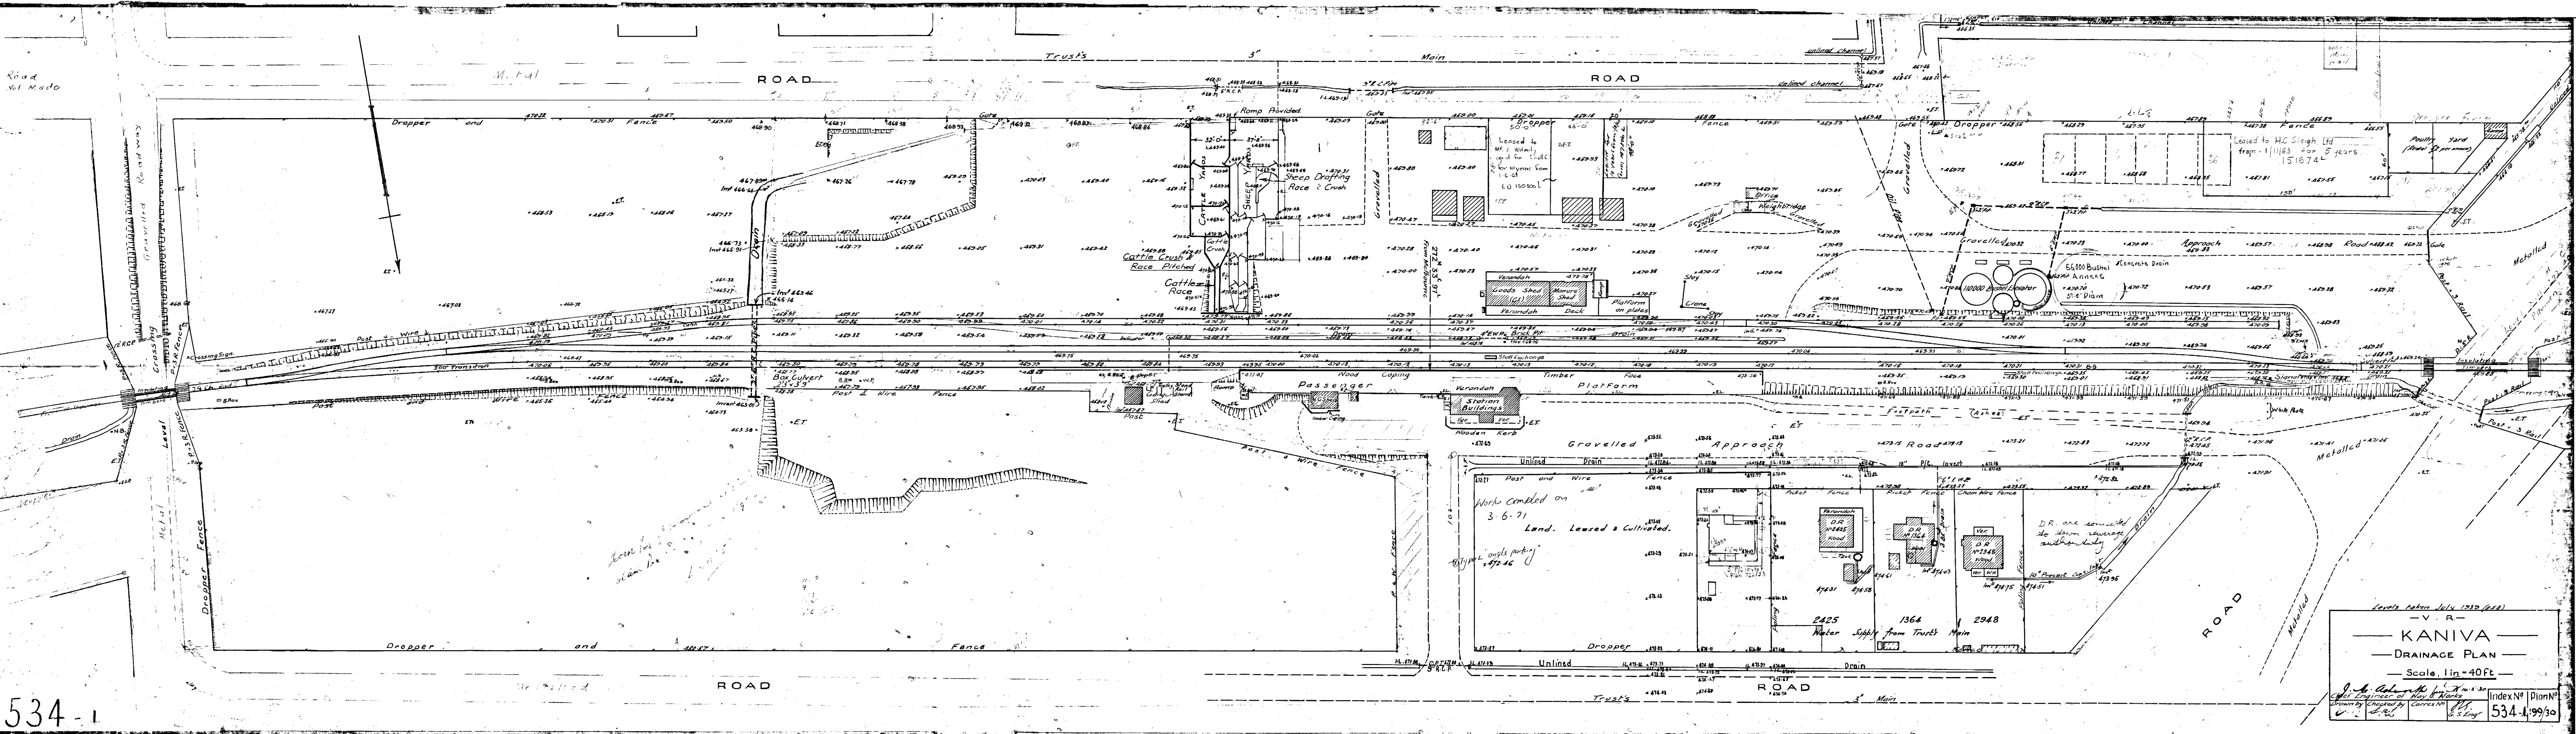

Levels taken July 1930 (A.E.B.)

— V — R —

**KANIVA**

— DRAINAGE PLAN —

Scale, 1 in = 40 ft.

*J. A. Ashworth* *1/11/30*

Drawn by *Checked by* *Corr. by* *Pl. by*

Index No. *1/11/30* Plan No. **534-1/19/30**