



SB

7326

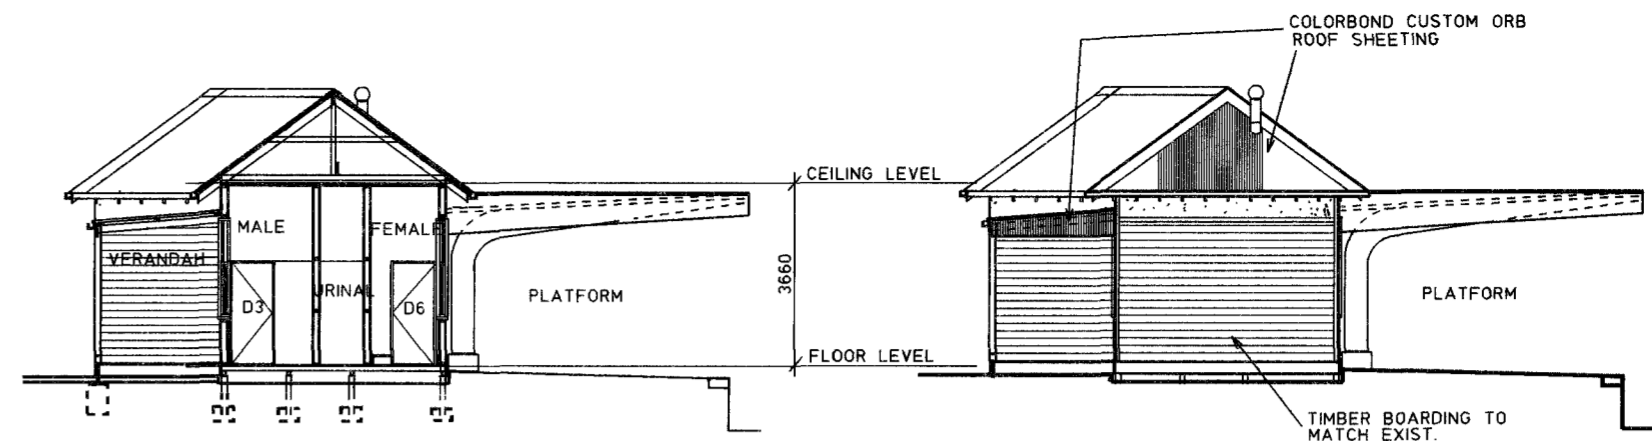


SECTION AA NORTH/EAST ELEVATION

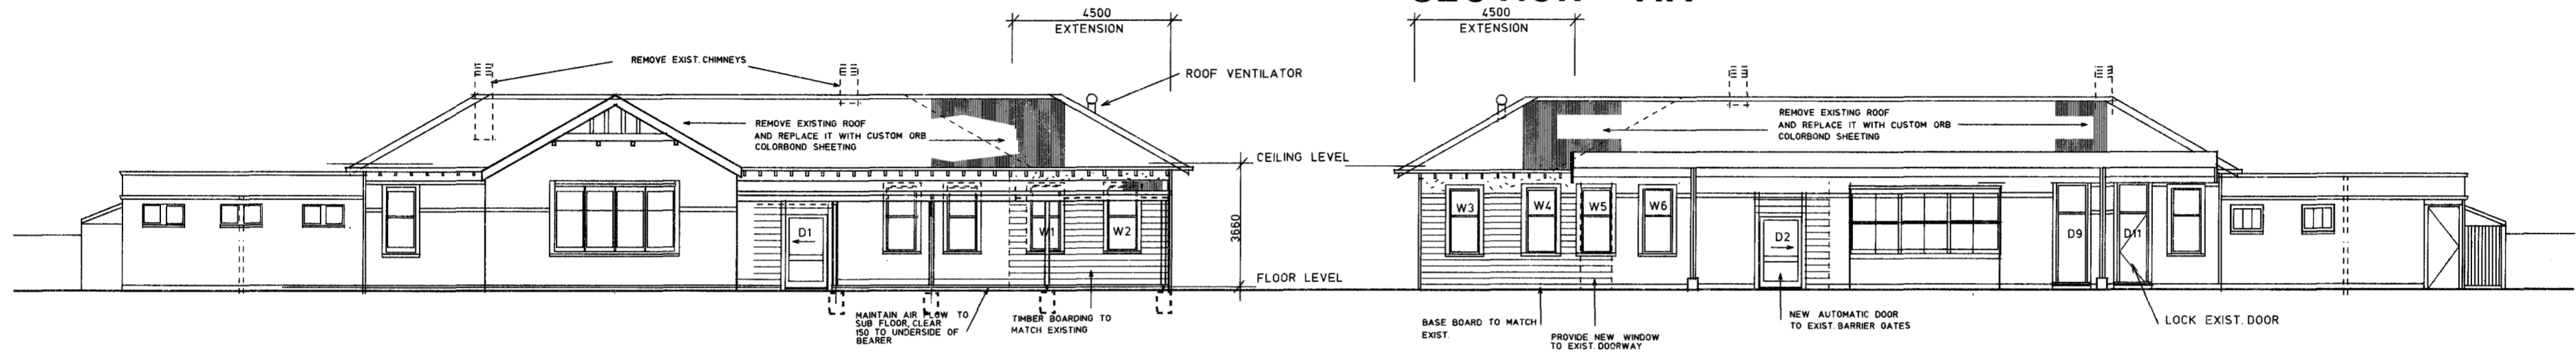


STREET ELEVATION

PLATFORM ELEVATION

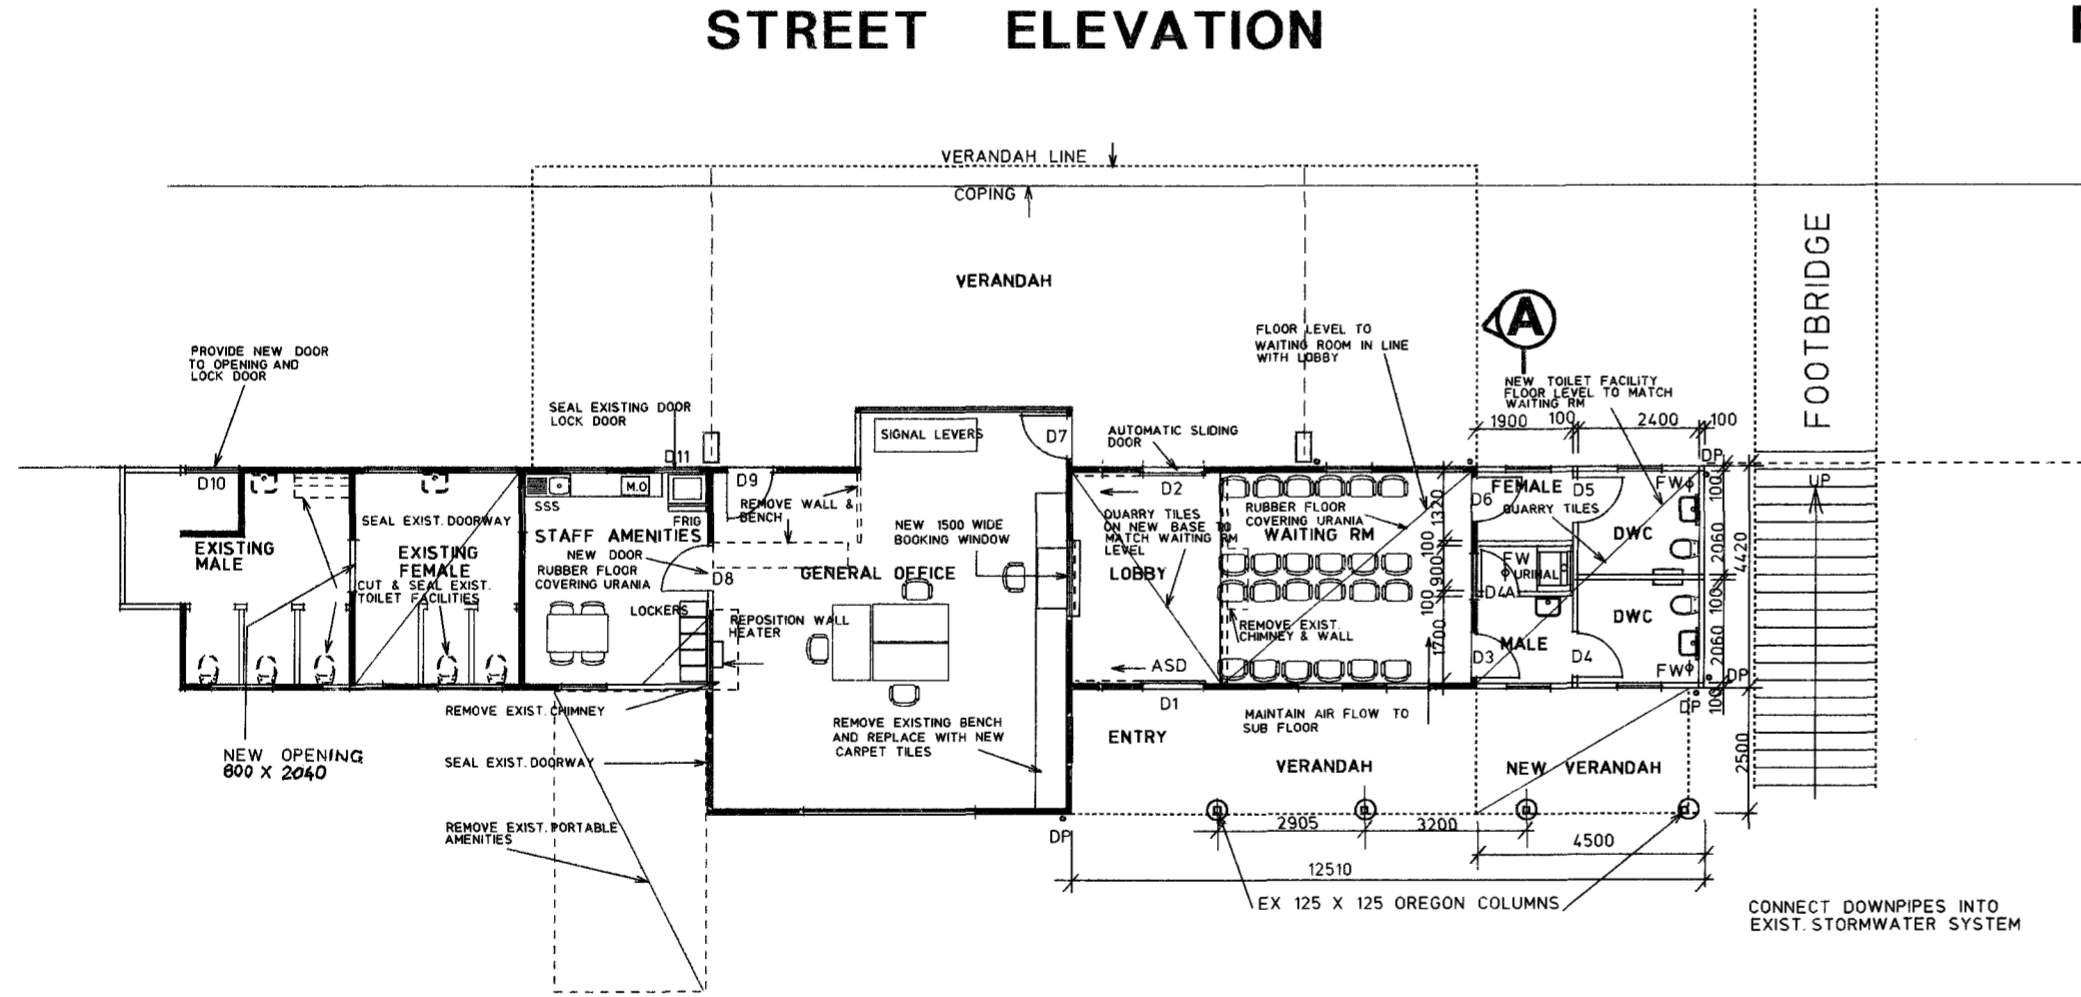

PLAN SCALE 1:100

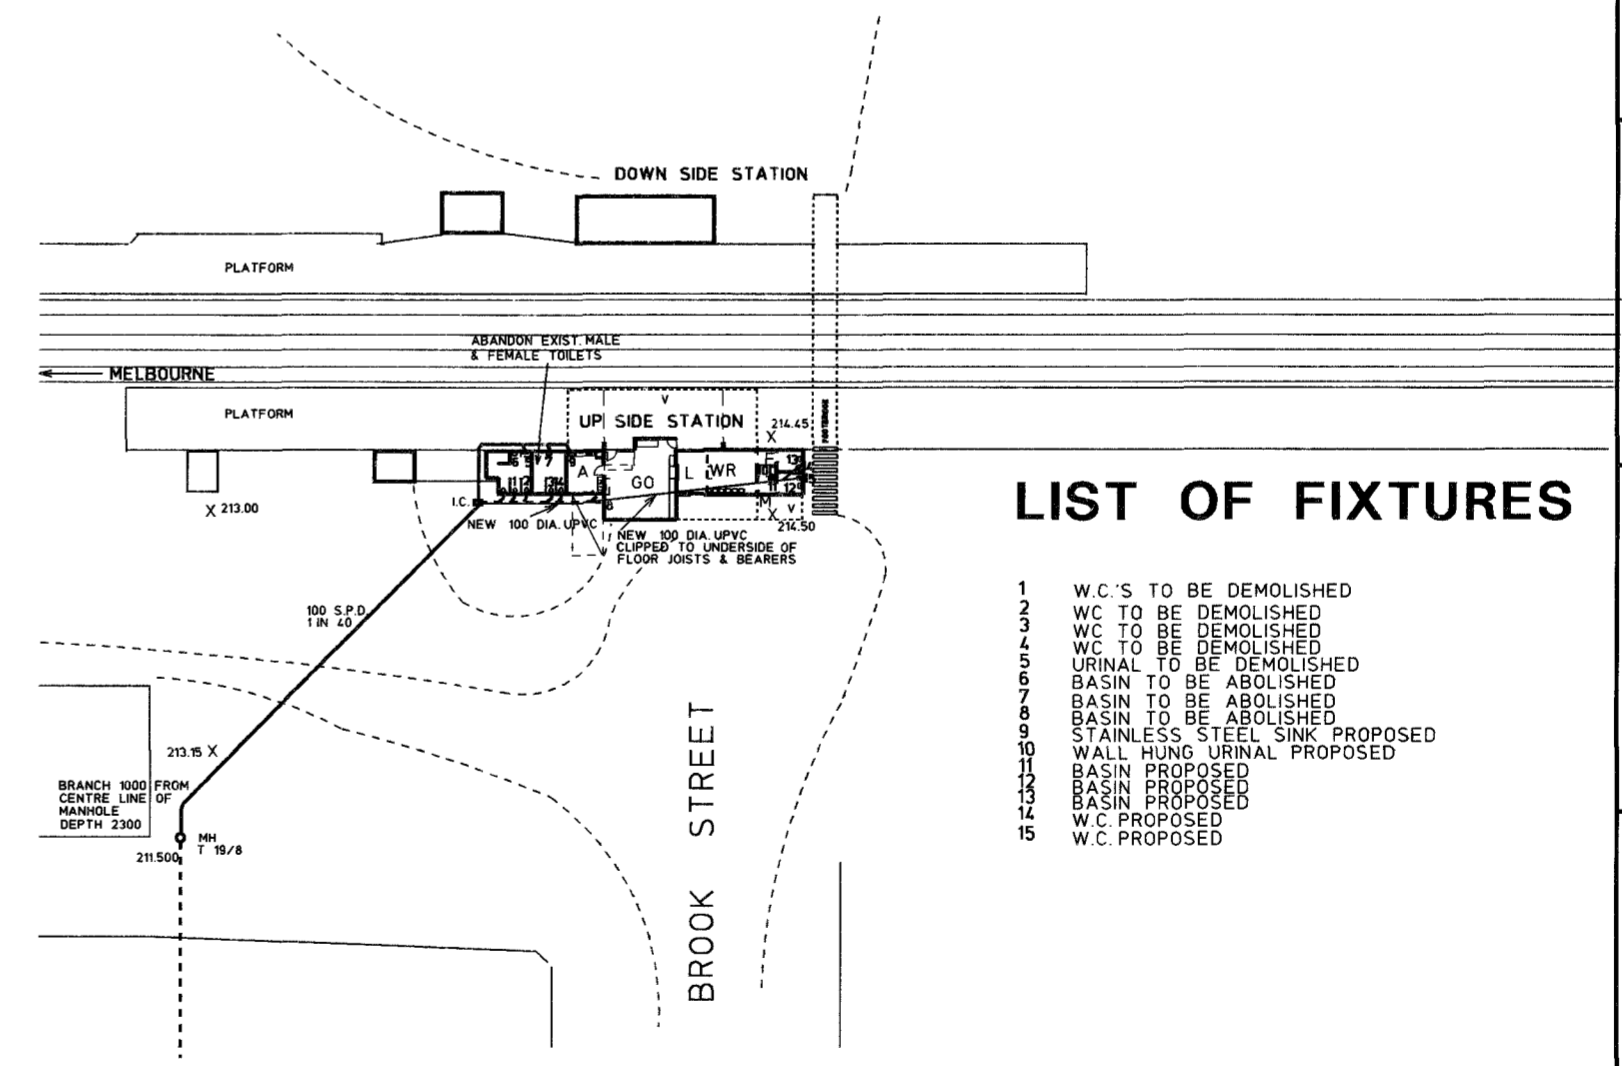

LIST OF FIXTURES

- 1 W.C.'S TO BE DEMOLISHED
- 2 WC TO BE DEMOLISHED
- 3 WC TO BE DEMOLISHED
- 4 WC TO BE DEMOLISHED
- 5 URINAL TO BE DEMOLISHED
- 6 BASIN TO BE ABOLISHED
- 7 BASIN TO BE ABOLISHED
- 8 BASIN TO BE ABOLISHED
- 9 STAINLESS STEEL SINK PROPOSED
- 10 WALL HUNG URINAL PROPOSED
- 11 BASIN PROPOSED
- 12 BASIN PROPOSED
- 13 BASIN PROPOSED
- 14 W.C. PROPOSED
- 15 W.C. PROPOSED

SITE & SEWERAGE PLAN SCALE 1:500

FOR DETAILS TO LOBBY, WAITING RM & TOILETS REFER PLAN NO 149/93

ALL DIMENSIONS TO BE SITE CHECKED PRIOR TO MATERIALS BEING ORDERED FOR CONSTRUCTION

REFER MECHANICAL SERVICES PLANS PLAN NOS.
143/93 WATER SUPPLY & FIRE PROTECTION
144/93 HEATING & TOILETS VENTILATION



APPROVALS	REV'N	DATE	DESCRIPTION	REV'D BY	APPRVD.	DESIGNED	DRAWN
<i>[Signature]</i>							A.J.M.
							CORRES
							B20789
						BUILDING SERVICES ARCHITECT	BUILDING SERVICES ENGINEER

Sunbury Station
PLANS, ELEVATIONS & SECTION

PUBLIC TRANSPORT CORPORATION
INFRASTRUCTURE MANAGEMENT DIVISION

17-6-93
[Signature]
BUSINESS MANAGER, TRACK / CIVIL

DATE 17-6-93
SCALE 1:100, 1:500
INDEX SB 7326
DRAWING No. 148/93
REV'N

S