
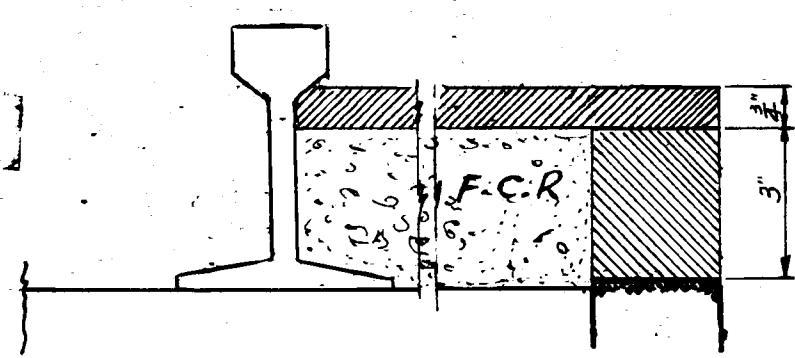


437-3

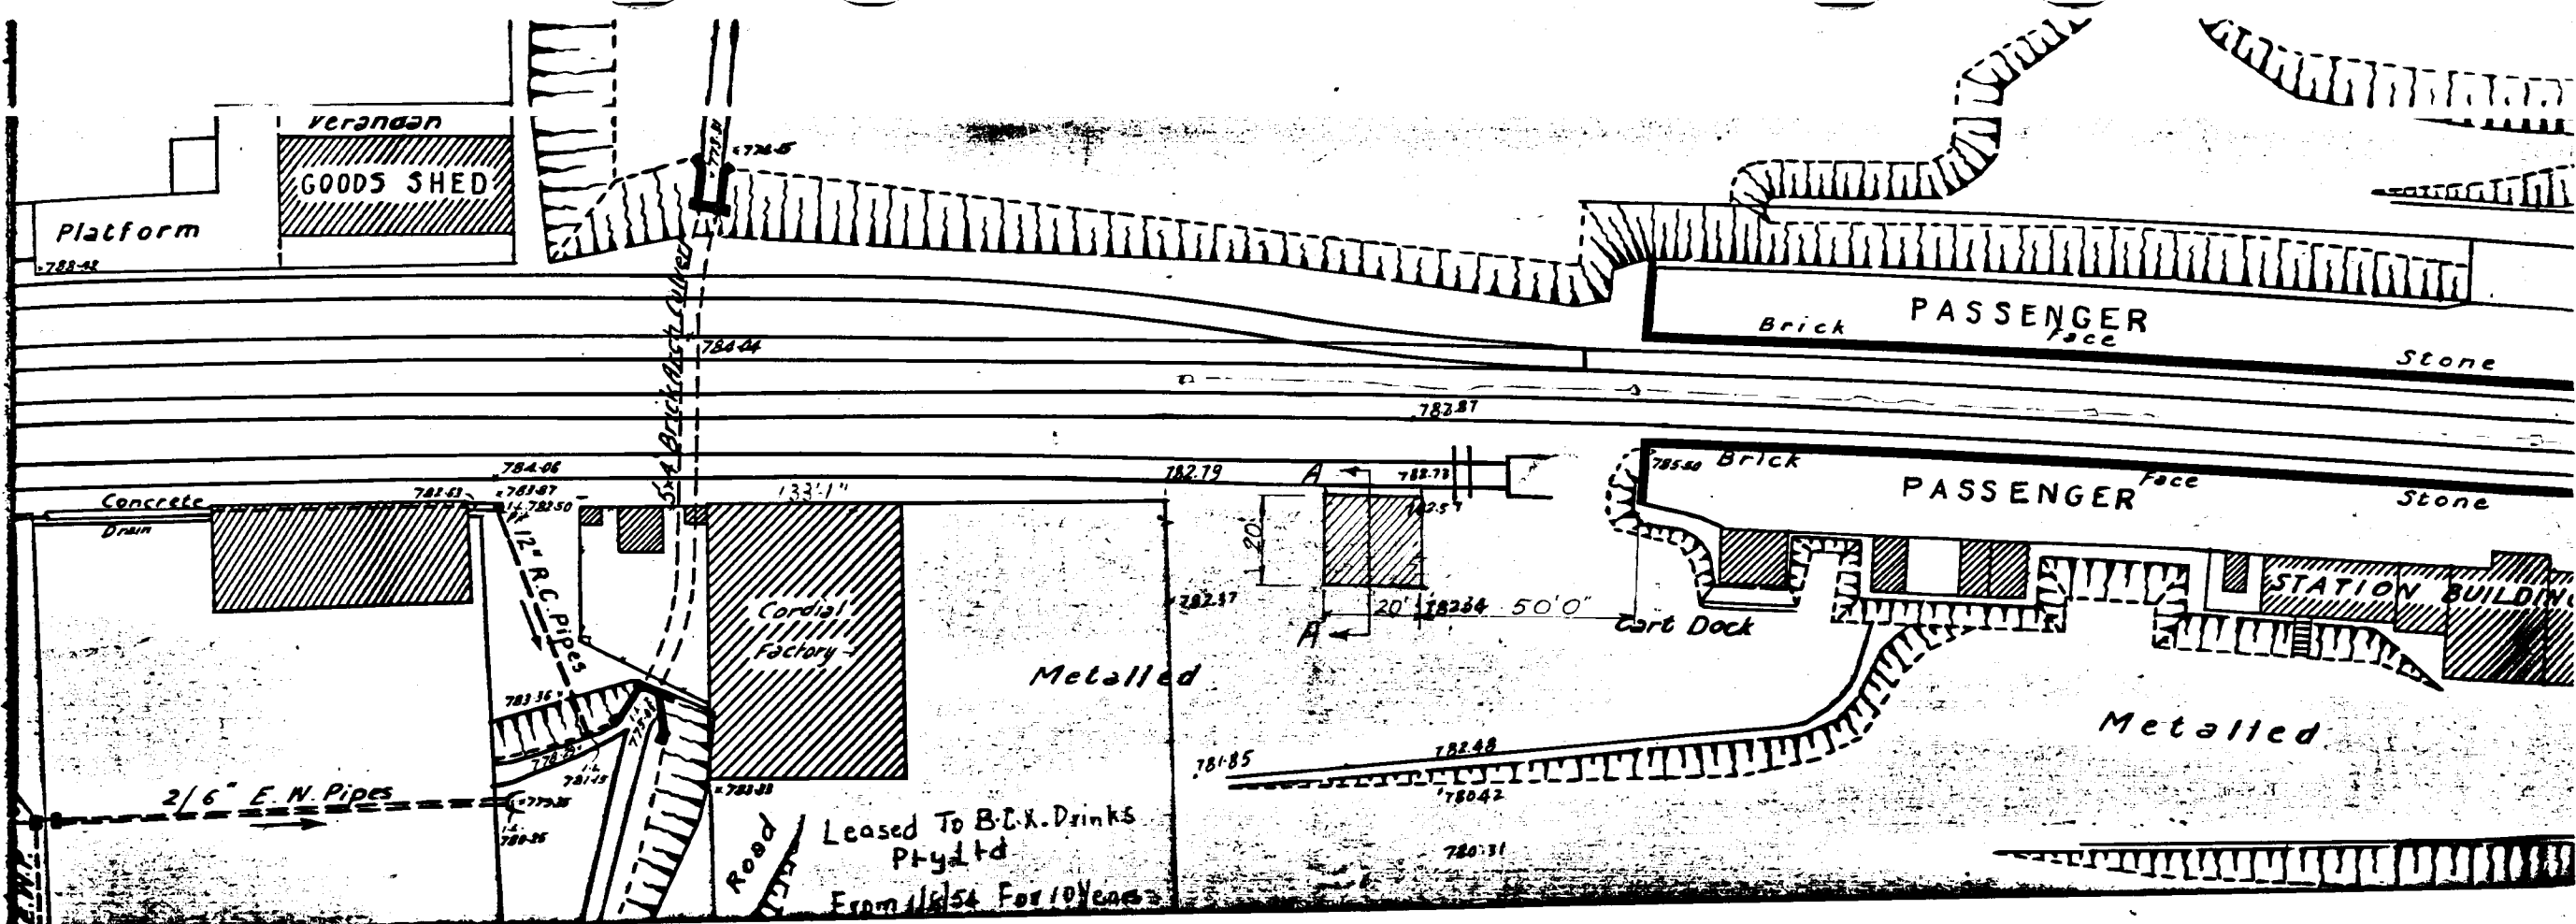

SECTION A-A. DETAIL OF PAVEMENT

$\frac{3}{4}$ " Consol. thickness of $\frac{3}{8}$ " Nom Bituminous Concrete.
 3" Consol. thickness of $1\frac{1}{2}$ " Nom Bituminous Concrete.
 Bitumen Emulsion primer: sprayed at 0.2 gal./sq. yard.
 Tack Coat: sprayed at 0.8 gal./sq. yard.
 subgrade consists of sandy clay mix with mainly slate.

V.R.
GOLDEN SQUARE
 Proposed Pavement. For
 Cordial Loading.
 9-7-71 W.L.

437-3

Plan A

437-3