



PROFILE  
Scale 1" = 40' 0"

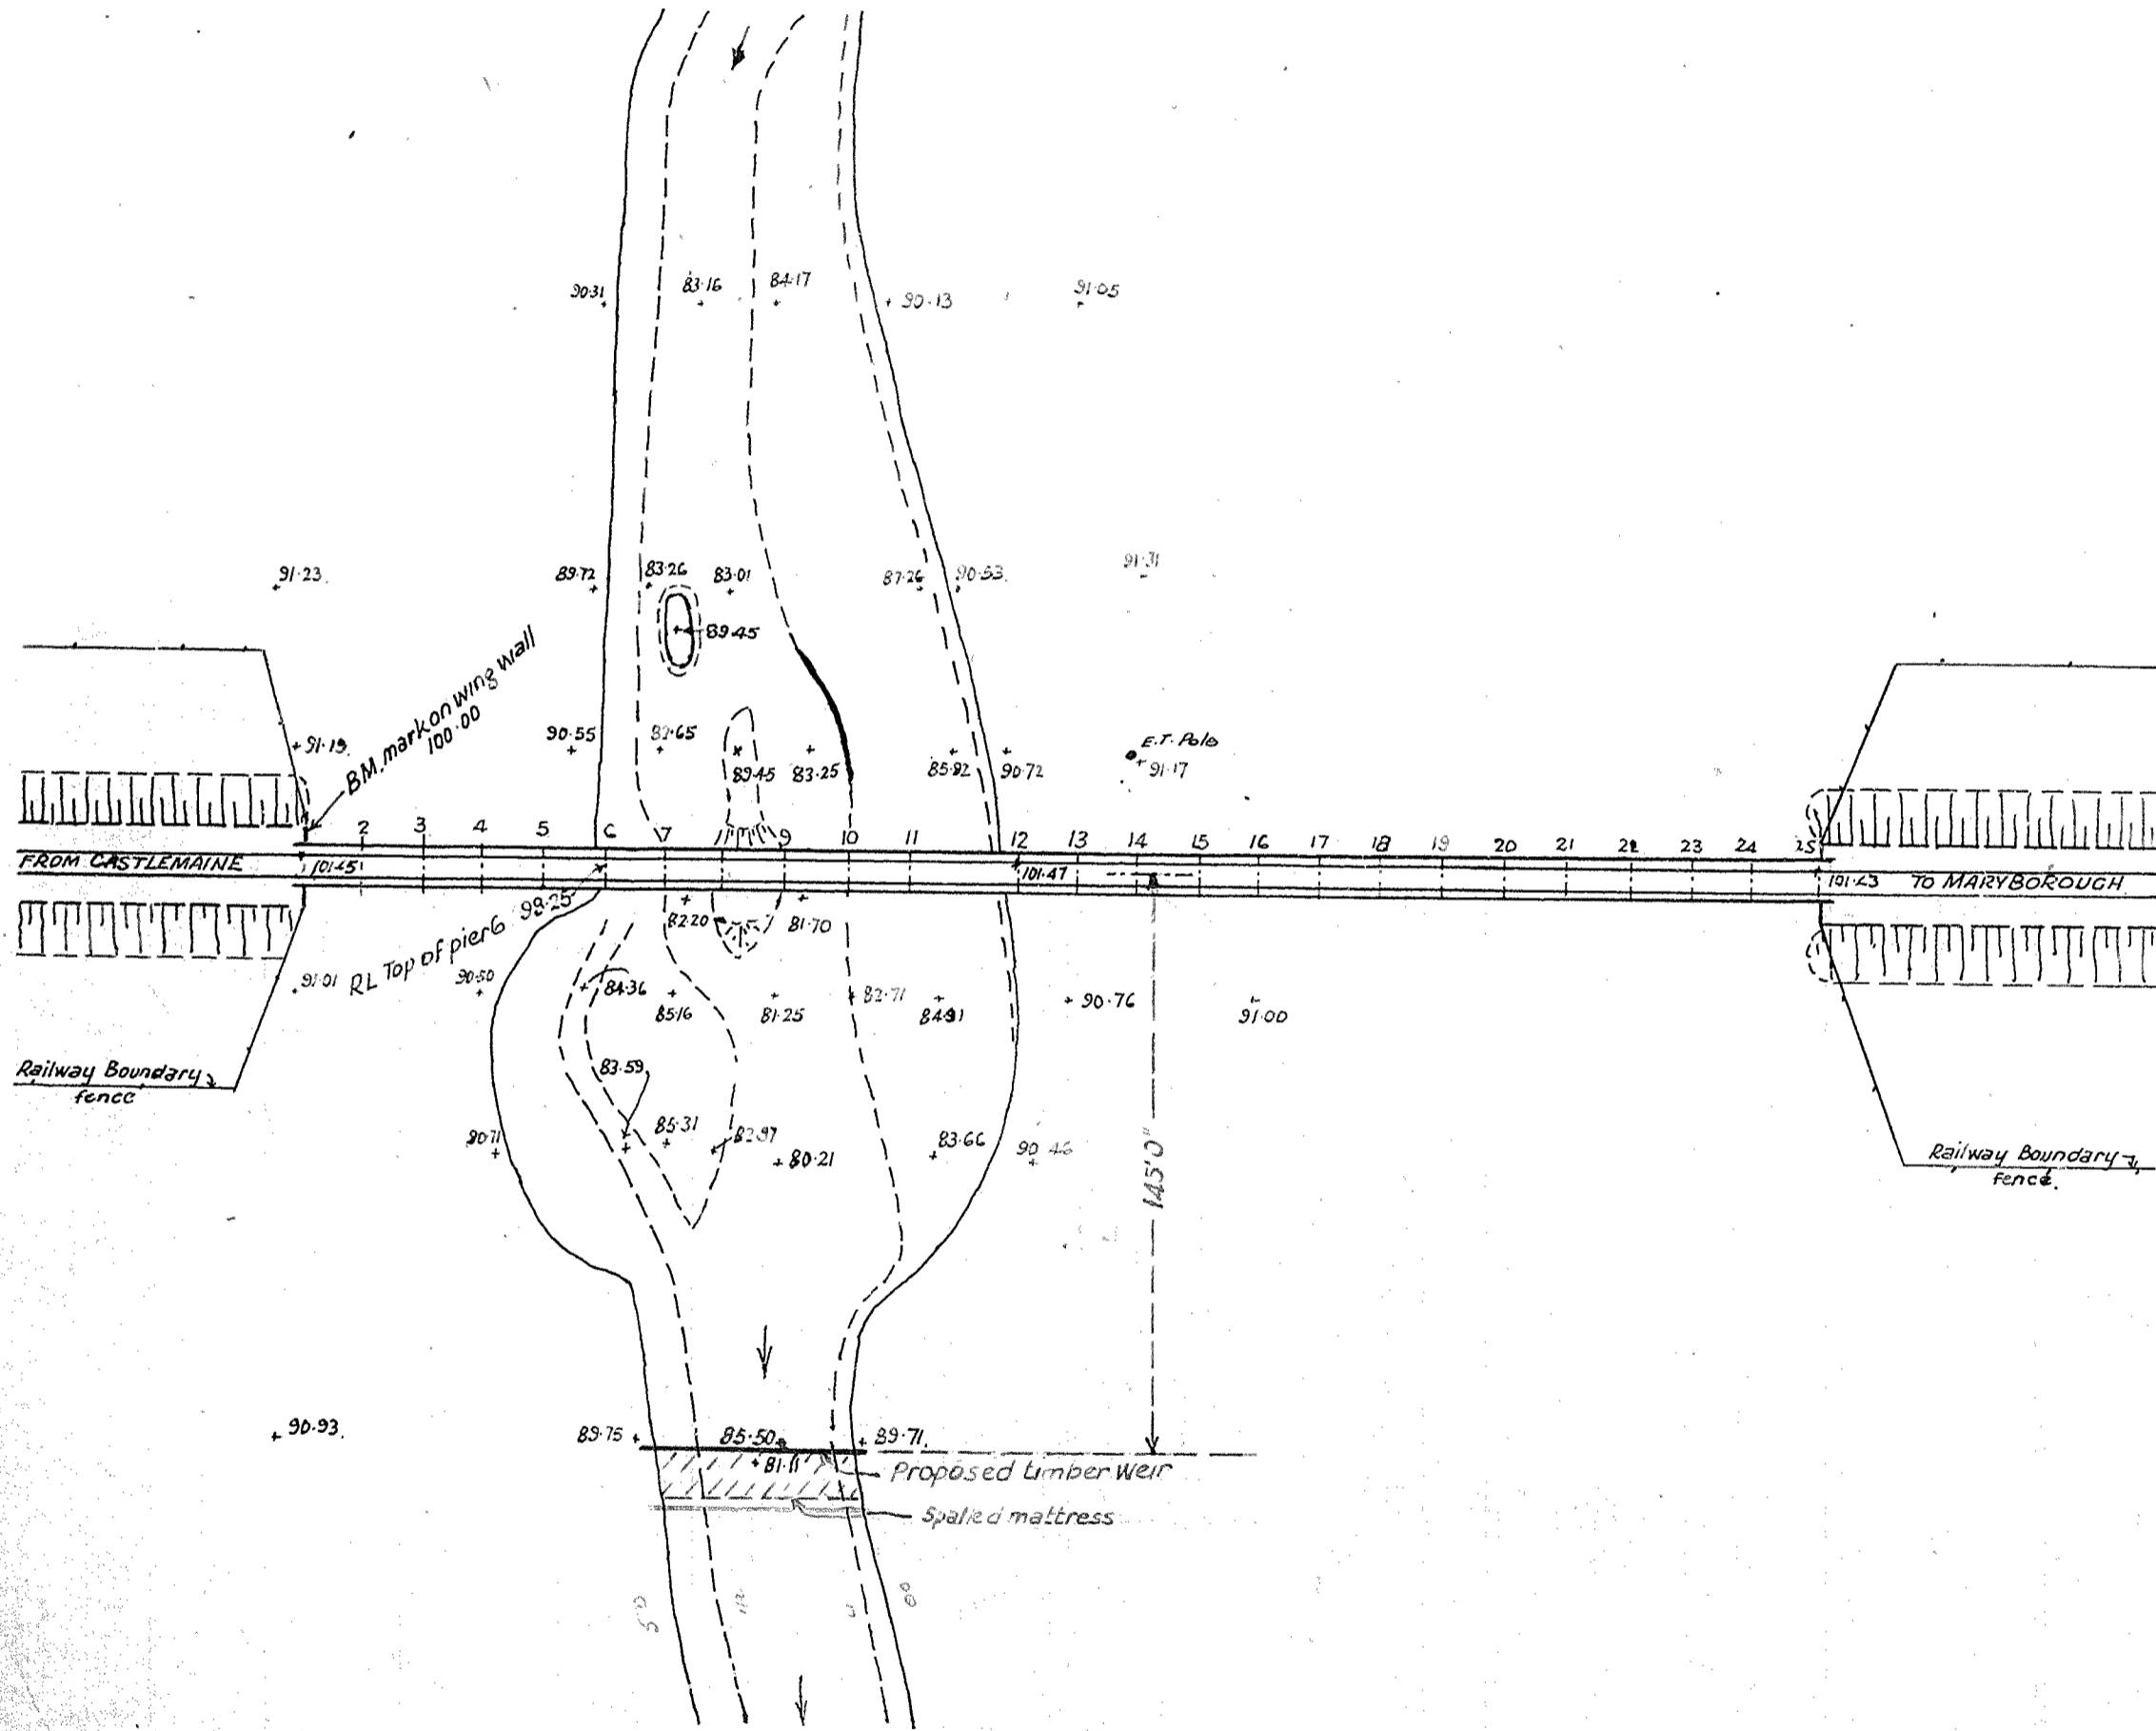

PLAN  
Scale 1" = 40'

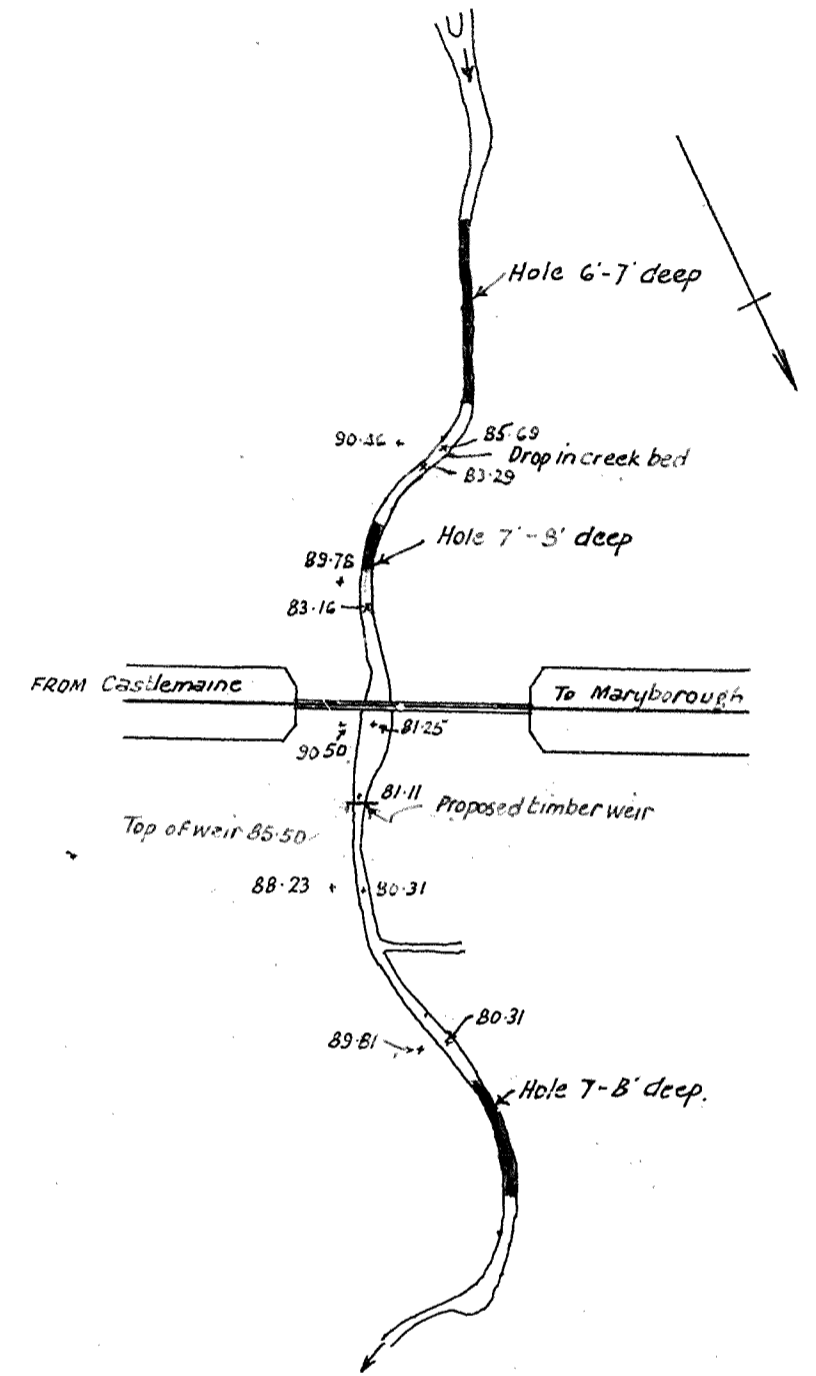

LOCALITY PLAN  
Scale 4 Chams to 1 inch

VICTORIAN RAILWAYS  
 CASTLEMAINE TO MARYBOROUGH  
 96m 2c 86L. Bridge over Joyce's CK 23/5' 1/27'

Chief Civil Engineer  
 Drawn by M.F.C. Checked by L.A.O.B. Eng. of Structural Design

D. 2 55  
 PLAN No. 695/1/27

