

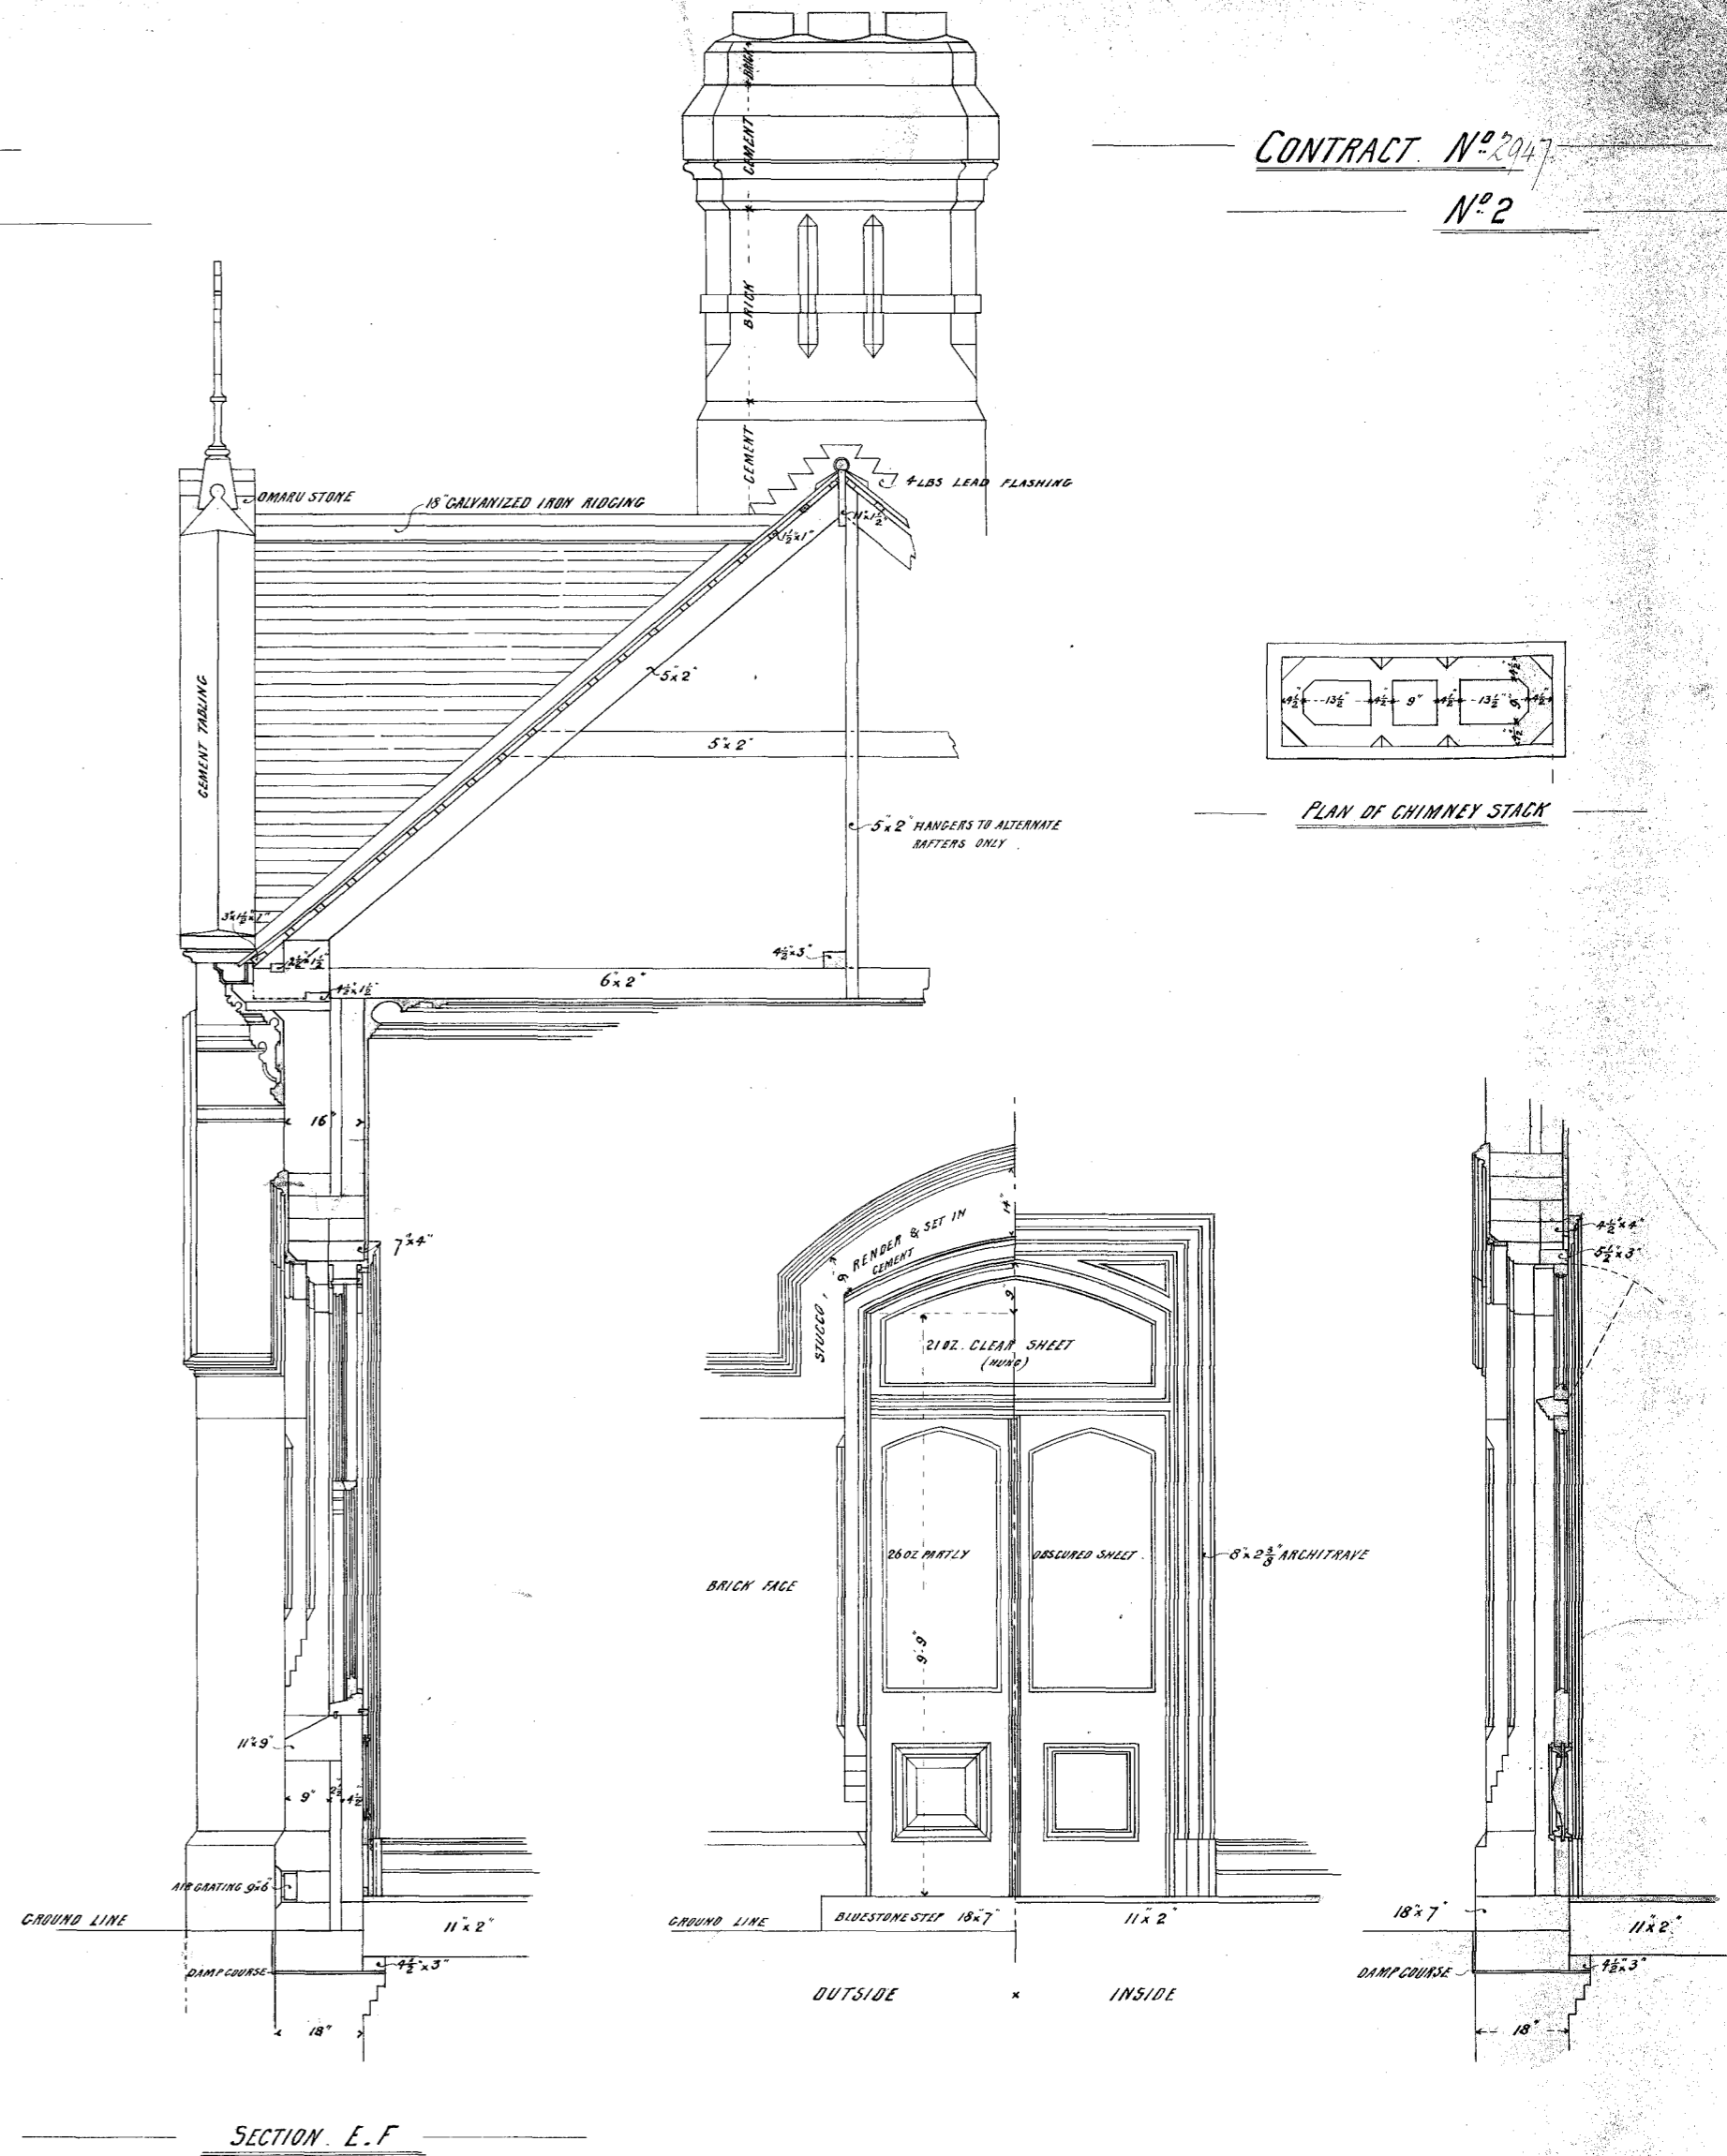
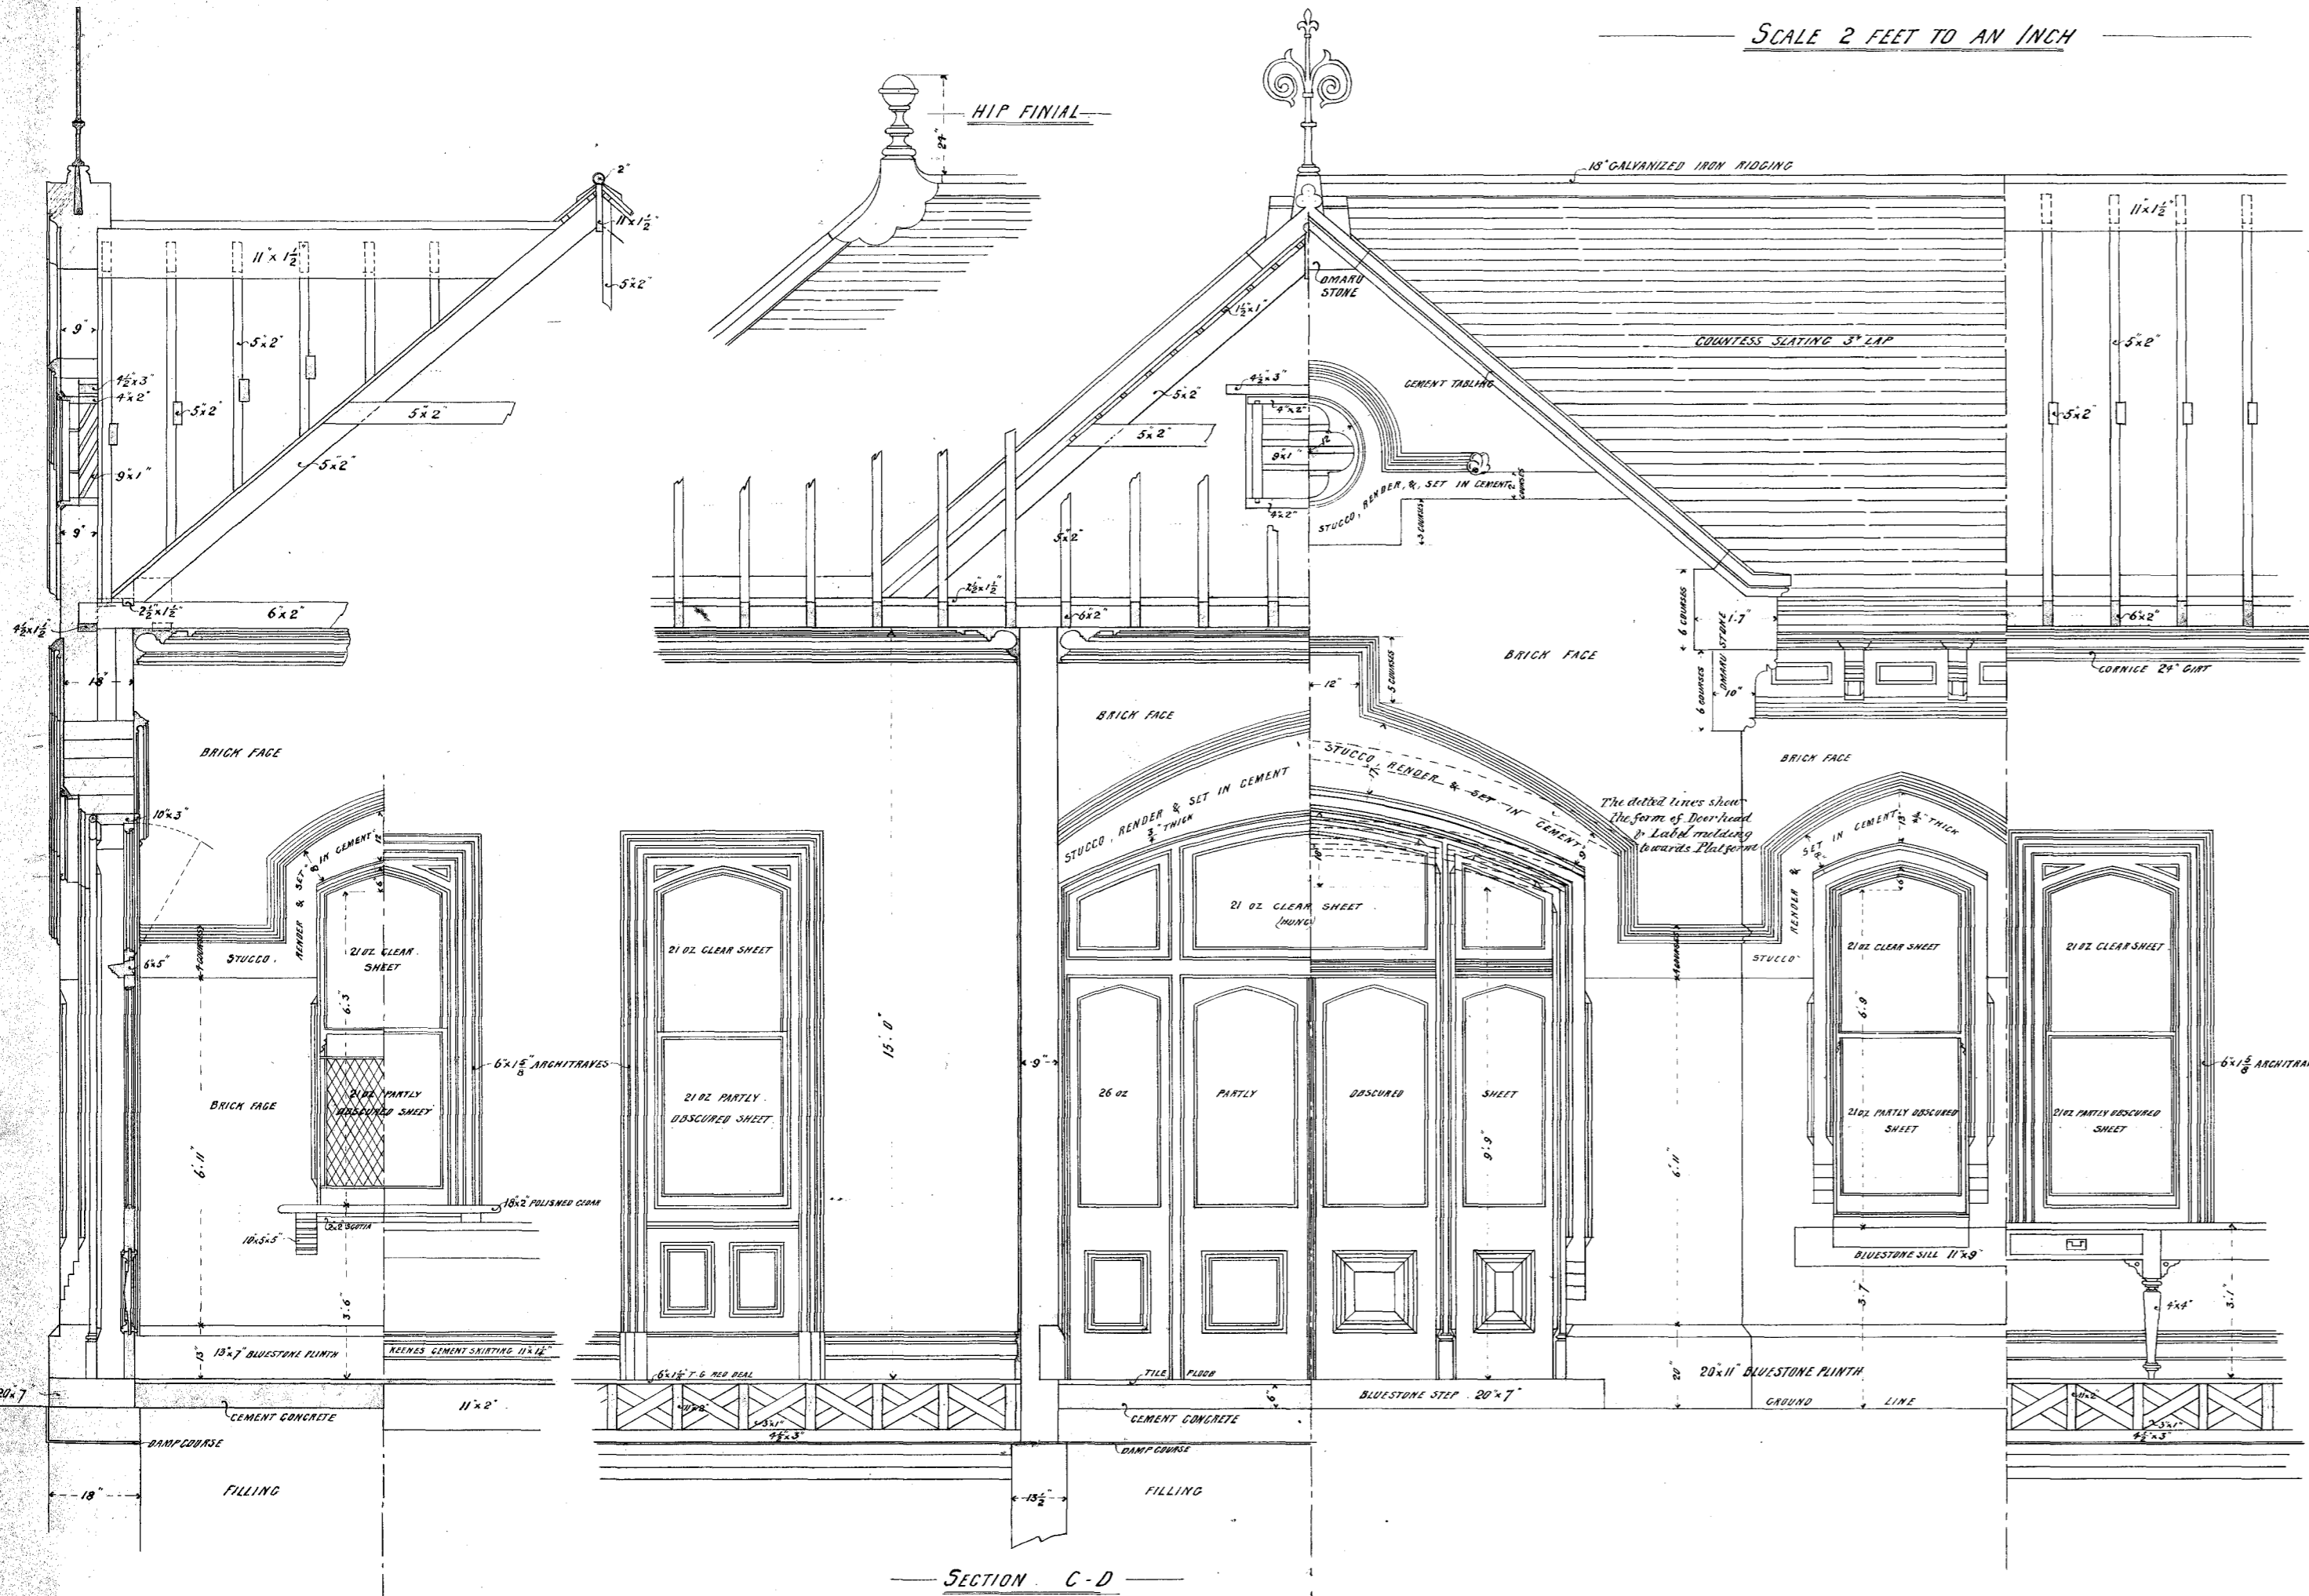


V. R.
 MELBOURNE AND COBURG LINE
 STATION BUILDINGS AT COBURG
 SCALE 2 FEET TO AN INCH

CONTRACT N^o 2047
 N^o 2

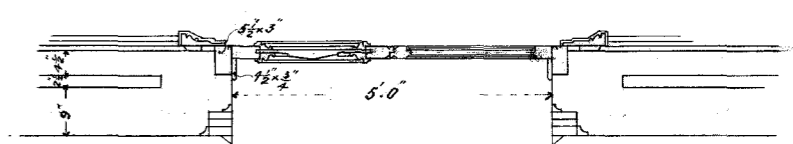

SECTION A-B
 SECTION C-D
 PLAN, SECTIONS & ELEVATIONS OF CENTRAL PART TOWARDS ROAD
 SECTION E-F
 PLAN, ELEVATION, & SECTION OF A PLATFORM DOORWAY

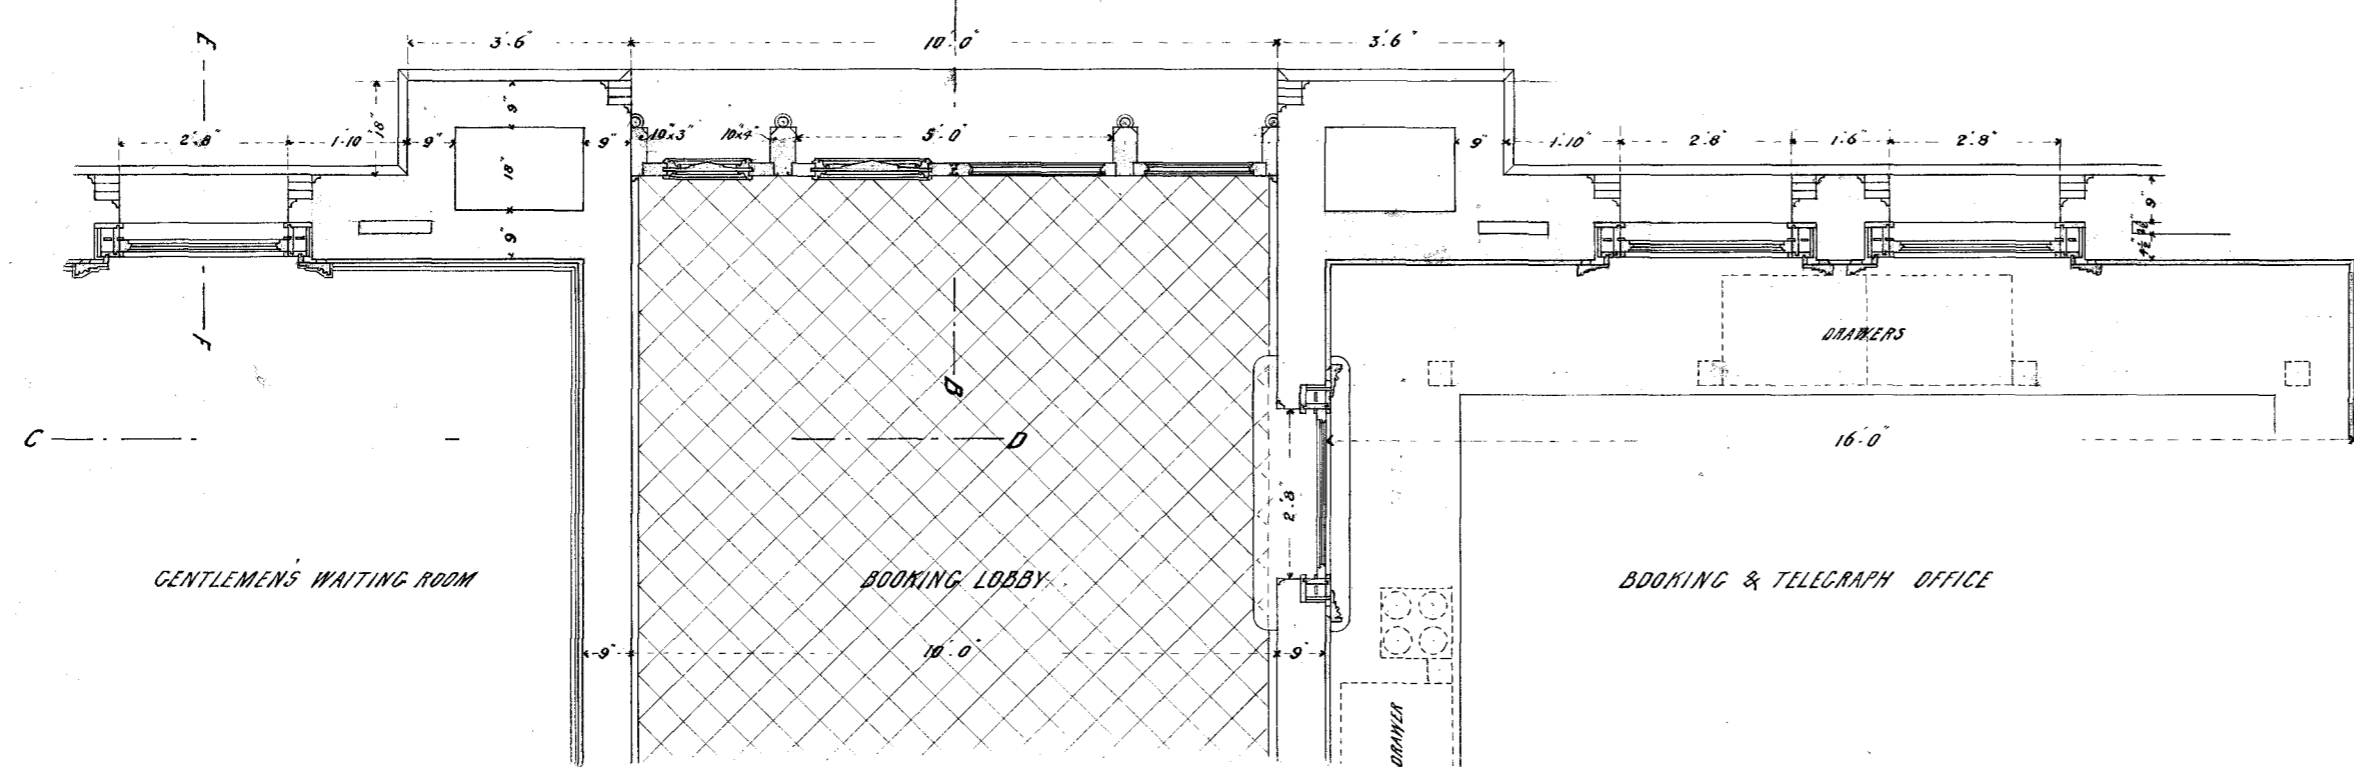

I accept this name of the drawings referred to in the Specification and Conditions upon which...
 Contract N^o 2047
 Date the 25th day of July 1897
 Signature of Contractor...
 Witness to Signature...
 Date... 9/8/97

VICTORIAN RAILWAYS
 PLAN BOOK
 JAN 2 1918

ENGINEER FOR EXISTING LINES DEPT.
 CONTRACT 2047
 EXHIBIT IN THE
 CONTRACTORS' ROOM
 7/18/97

Handwritten initials and date: 7/25