



V.R.
MELBOURNE & COBURG LINE

PLAN FOR OUTBUILDINGS & EXTENSION OF PLATFORM WALL AT COBURG STATION


SCALES 16 FEET TO AN INCH
2" 0" 0"

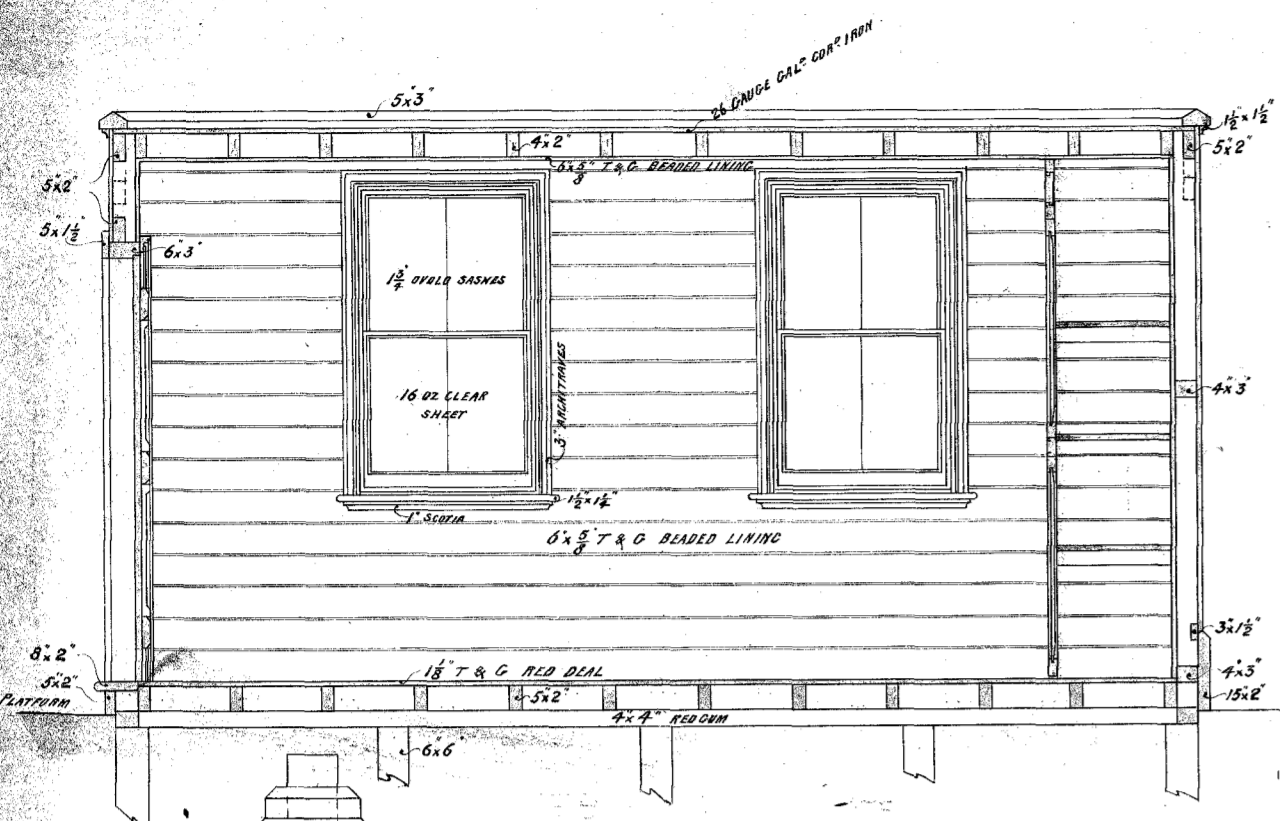


SECTION ON LINE A-B

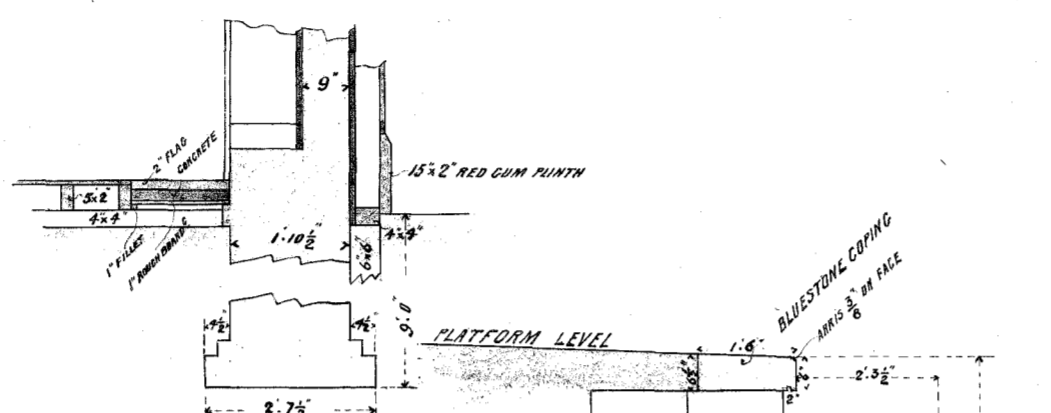


SECTION THROUGH HEARTH & C

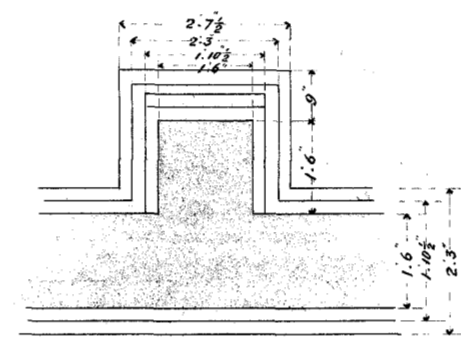


PLAN OF COUNTERFOOT

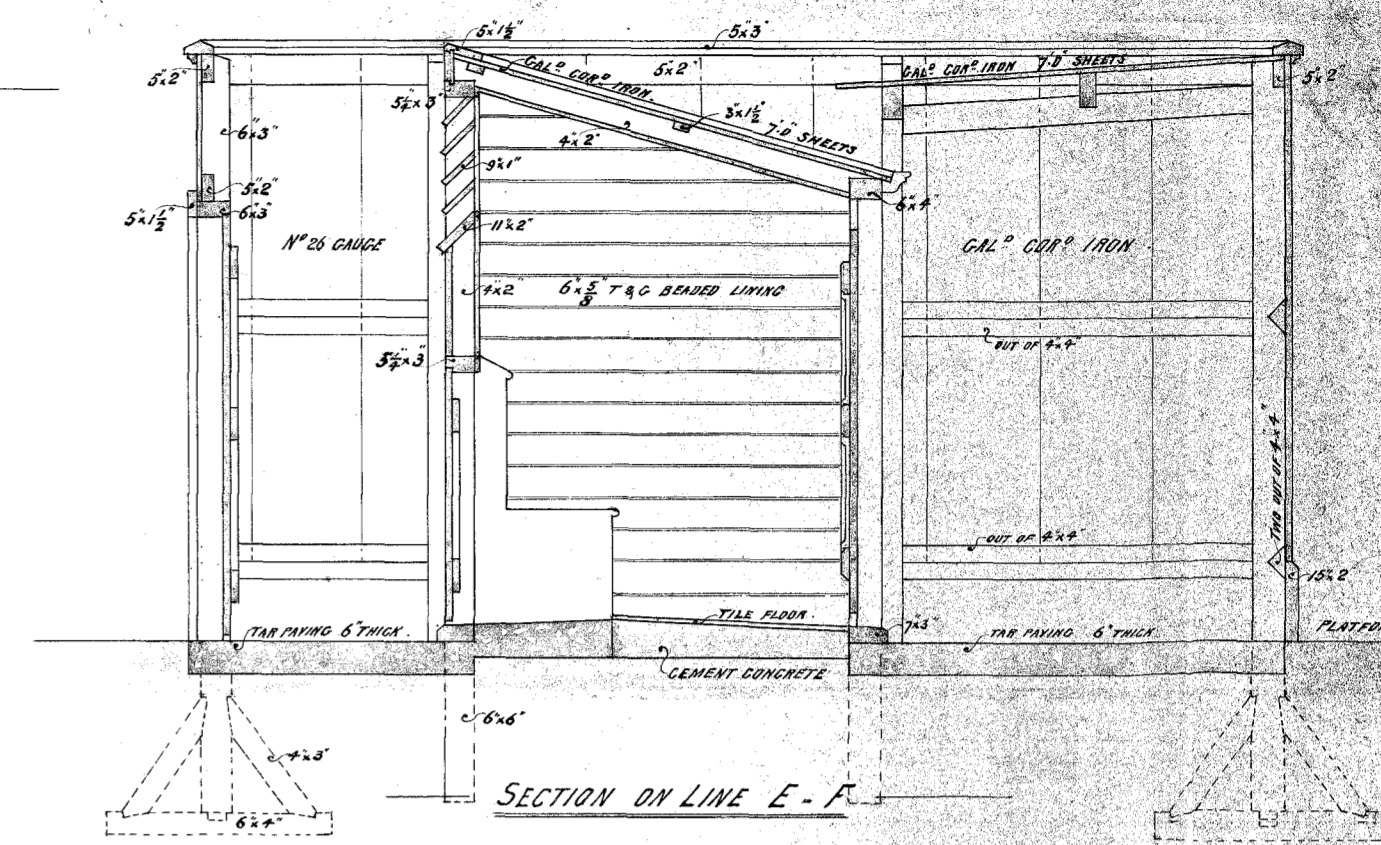


SECTION ON LINE E-F

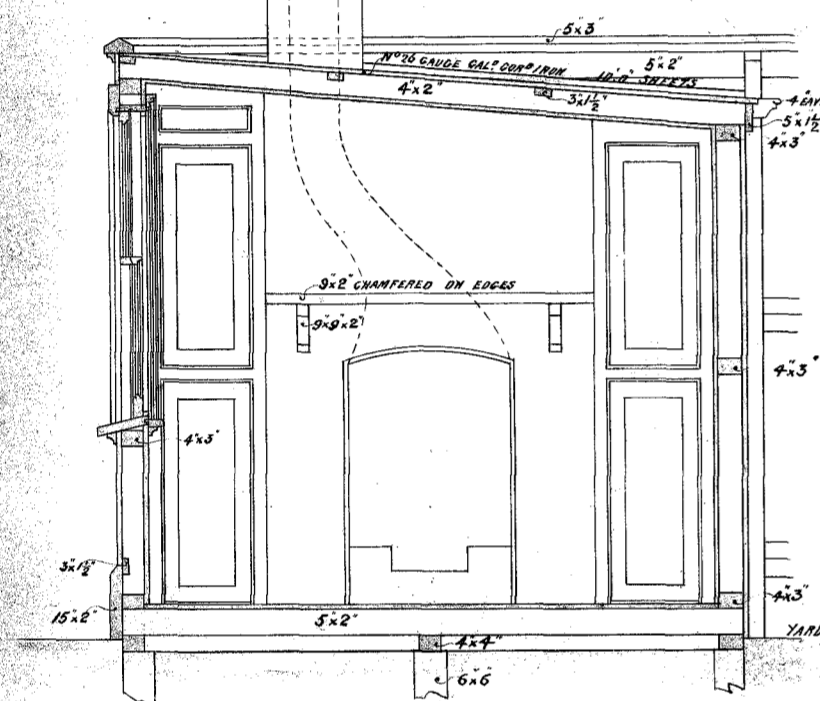


SECTION ON LINE C-D

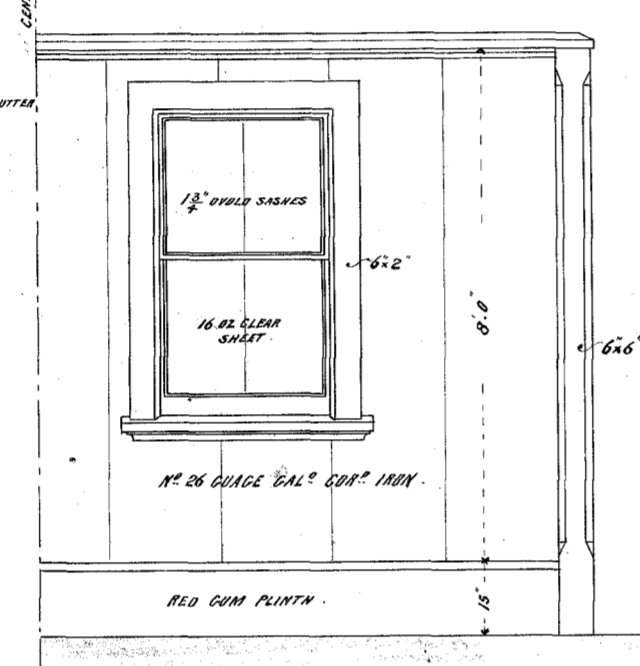

HALF SIDE ELEVATION

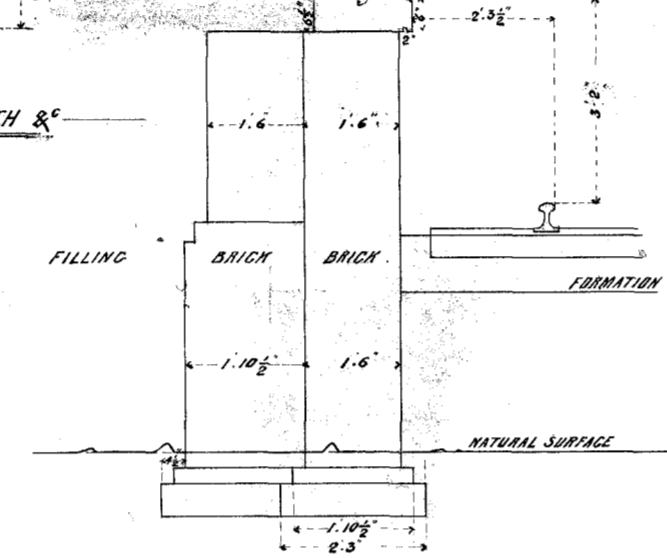


SECTION OF PLATFORM WALL

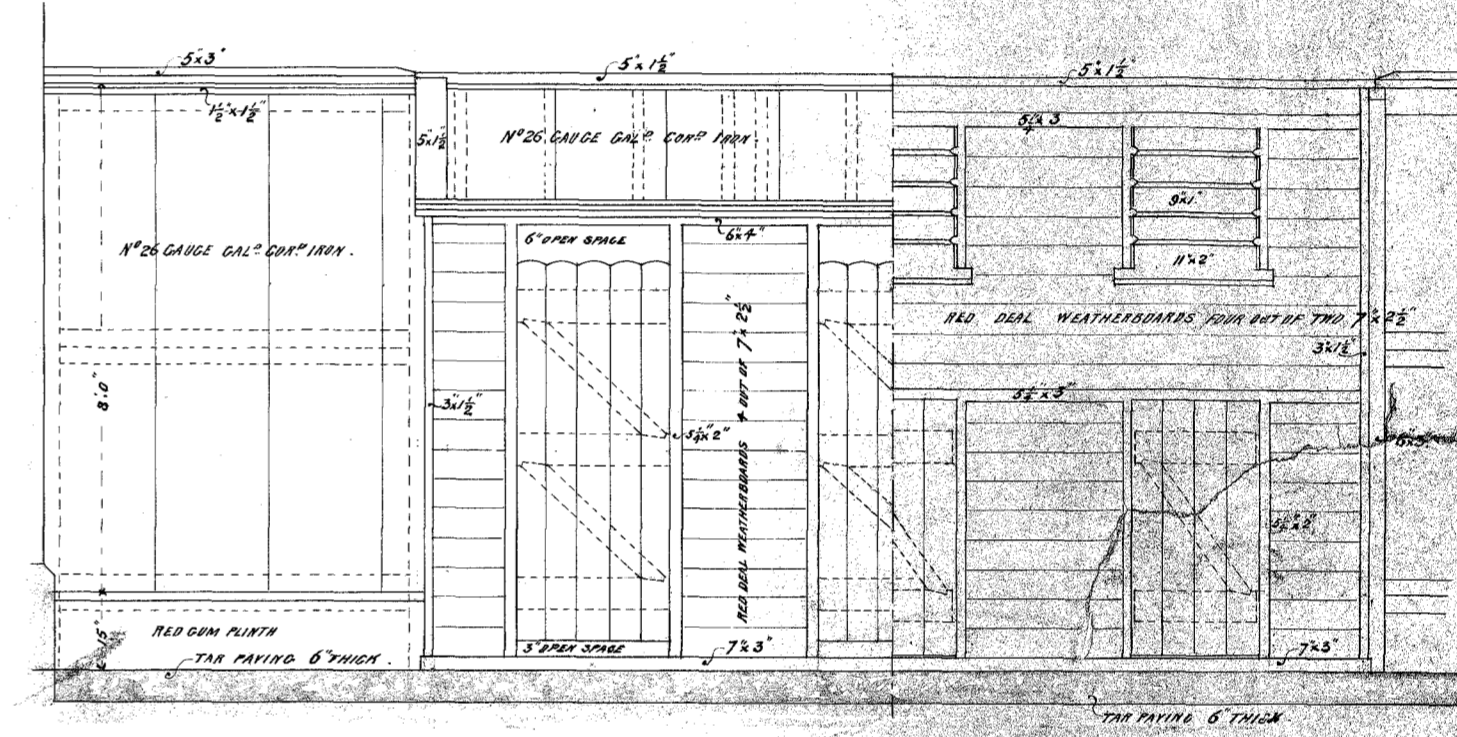


SECTION ON LINE G-H


ELEVATION TOWARDS CLEANERS PASSAGE AT K-K

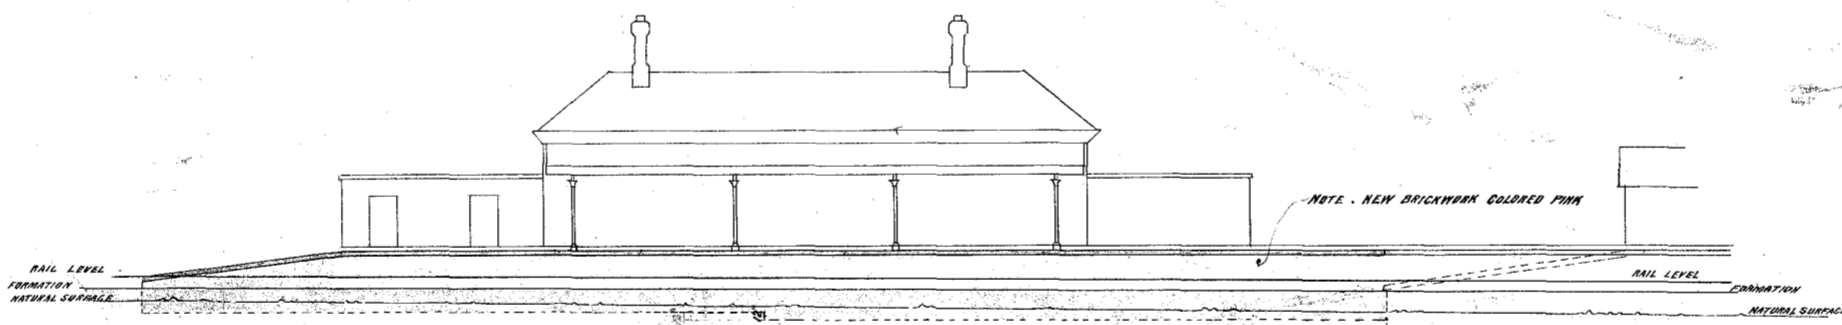


BLOCK PLAN & ELEVATION OF STATION BUILDINGS & EXTENSION OF PLATFORM WALL

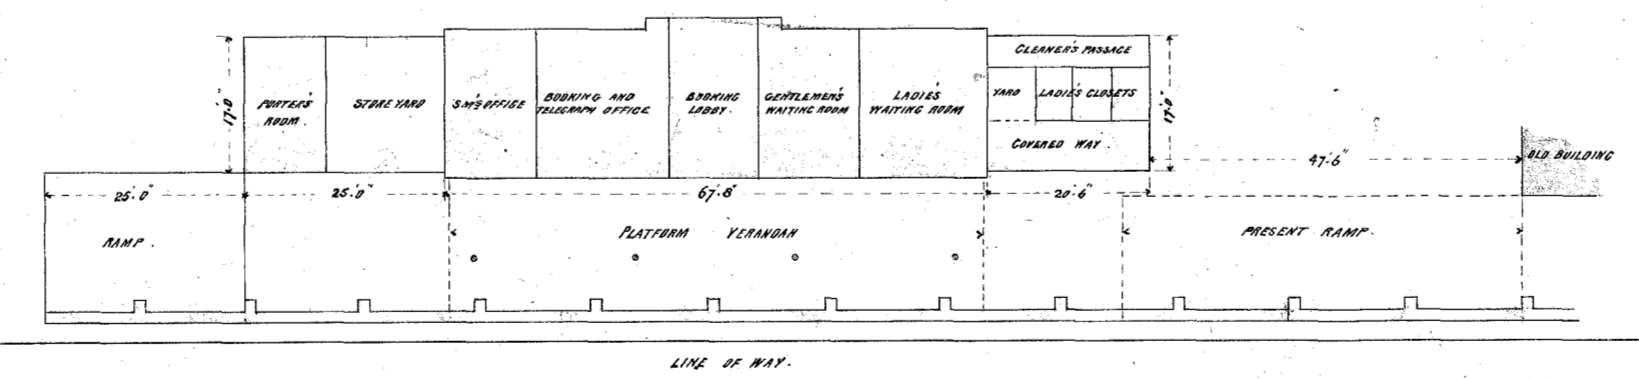


LINE OF WAY

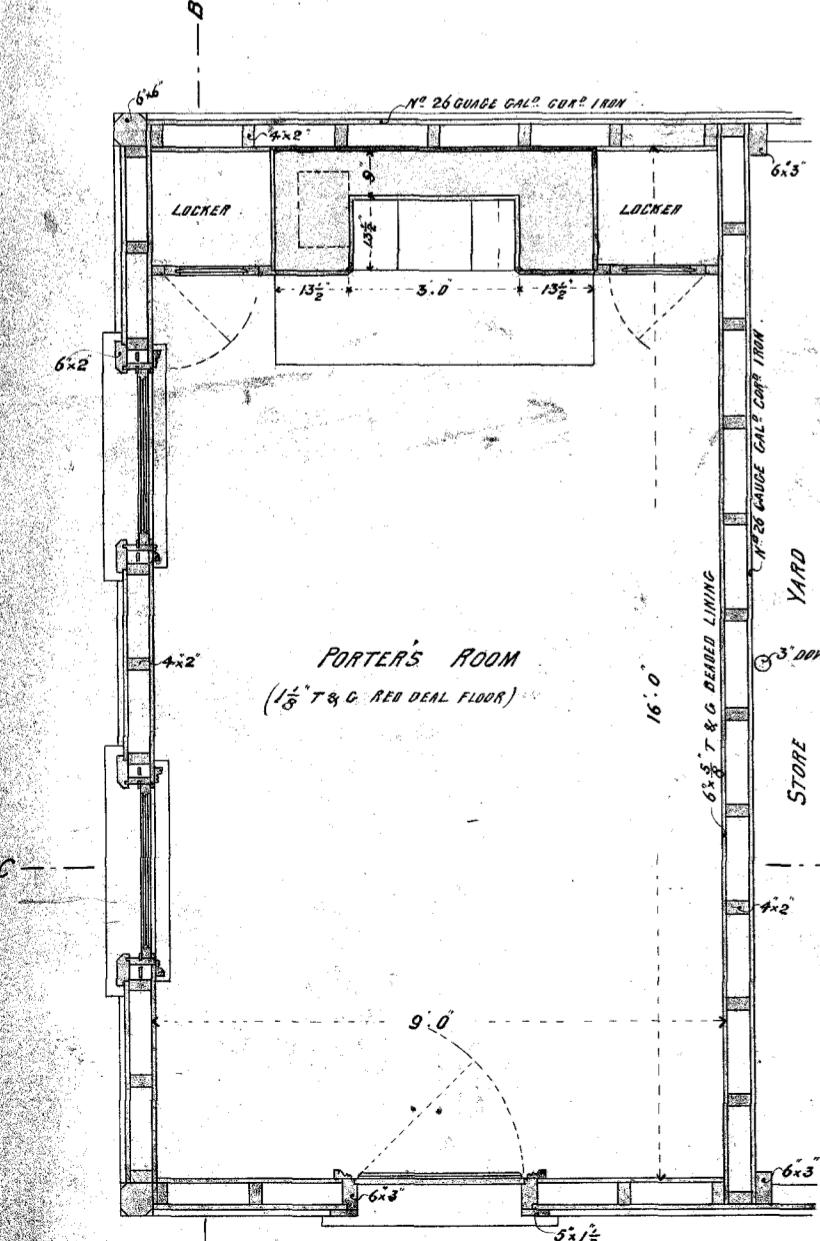

PLATFORM

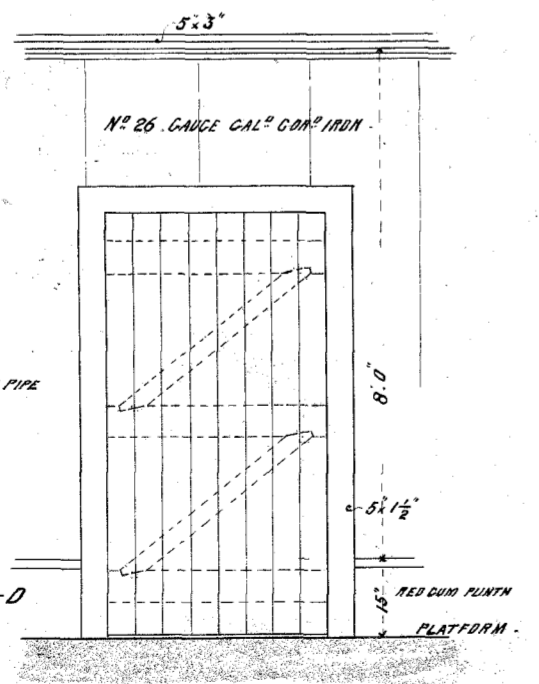

PLAN & ELEVATION OF DOOR TO STORE-YARD

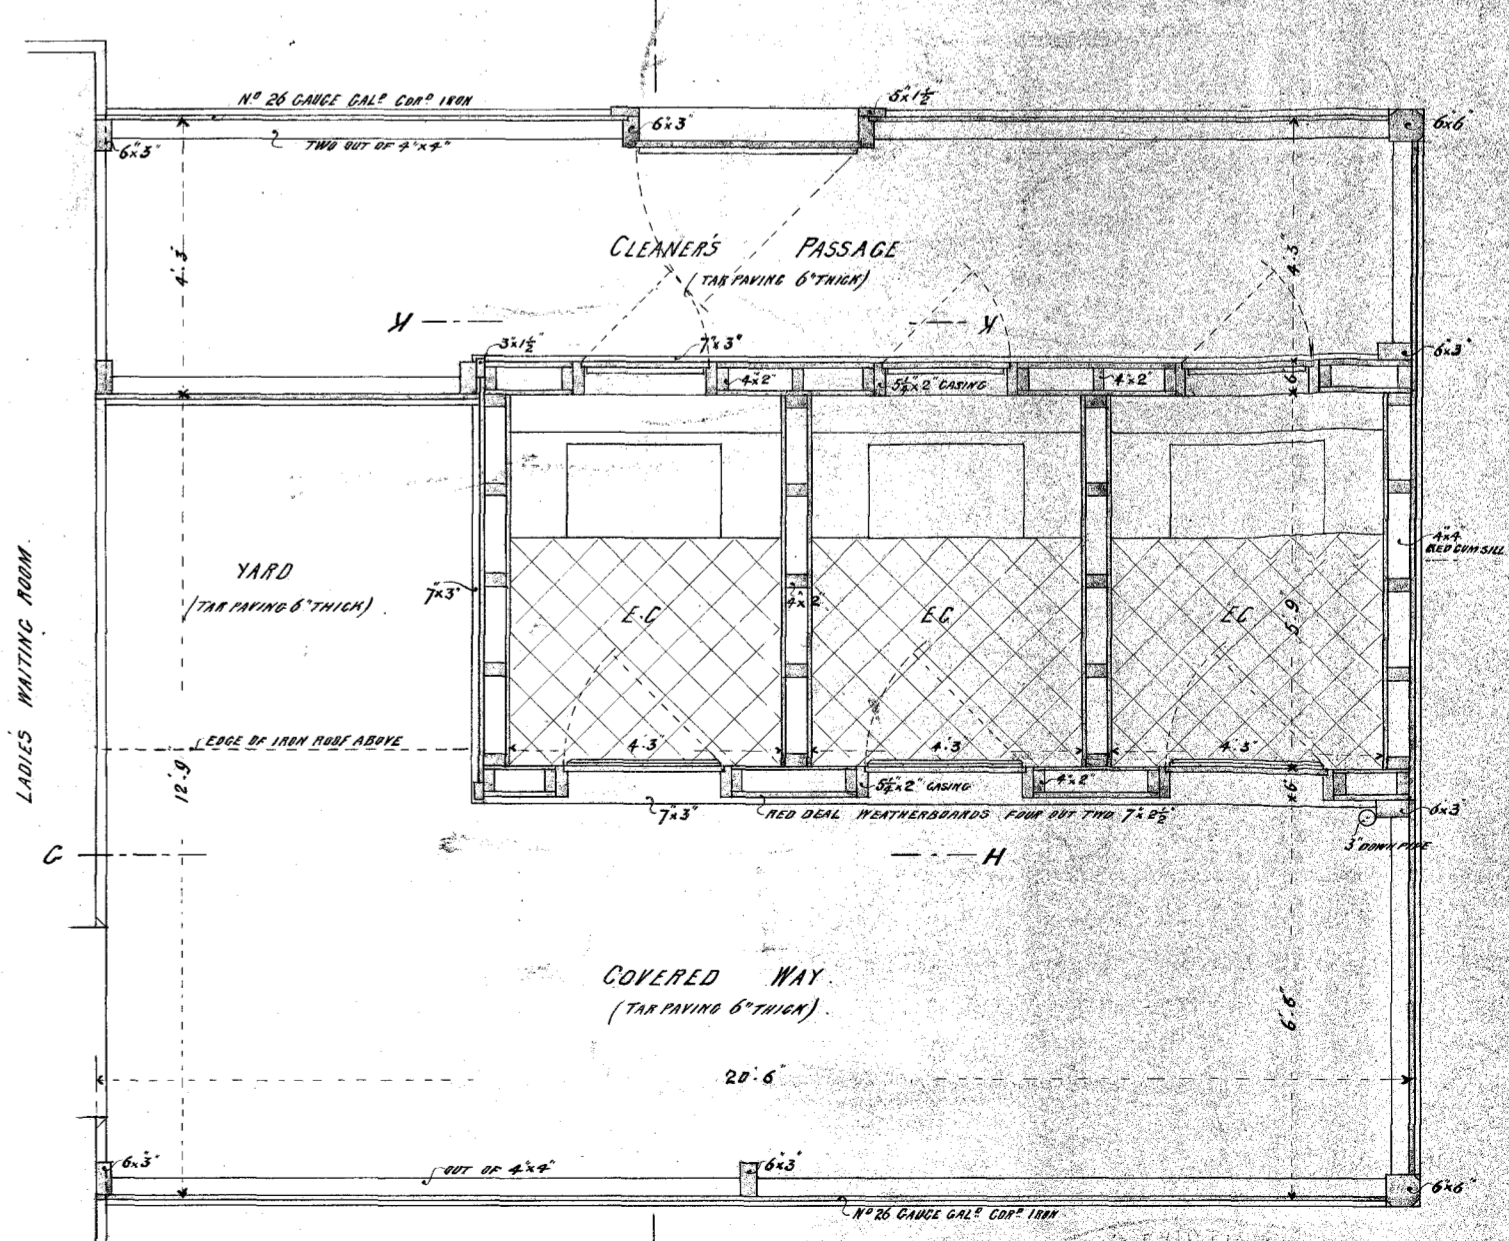

PLATFORM

I accept this as one of the Drawings referred to in the Specification and Conditions upon which... based
 Dated the... day of...
 Signature of Contractor...
 Witness to Signature...
 Date... 7/15/19