


1749

1749

453 W.

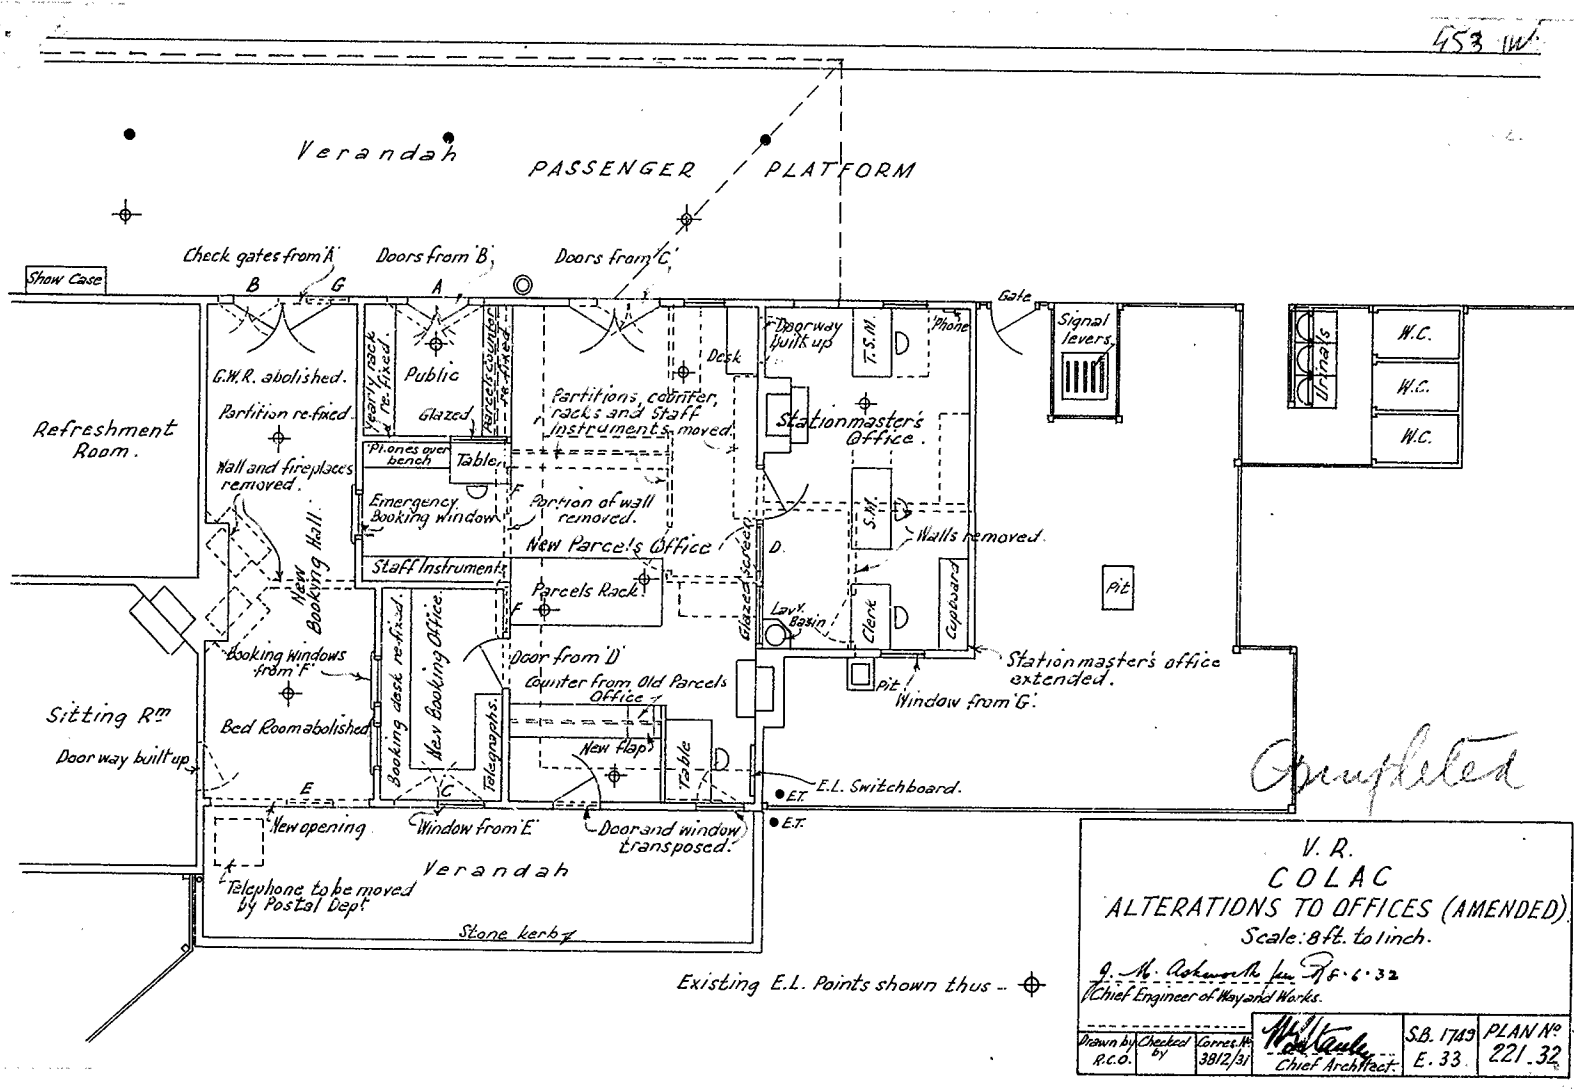

Completed

V. R.  
 COLAC  
 ALTERATIONS TO OFFICES (AMENDED)  
 Scale: 8ft. to 1 inch.  
 G. M. Ashworth Esq. 25.6.32  
 Chief Engineer of Wayland Works.

Drawn by	Checked	Corrected	S.B. 1743	PLAN No
R.C.O.	by	3812/31	E. 33	221.32

Chief Architect.

Existing E.L. Points shown thus -

