


1922

1922

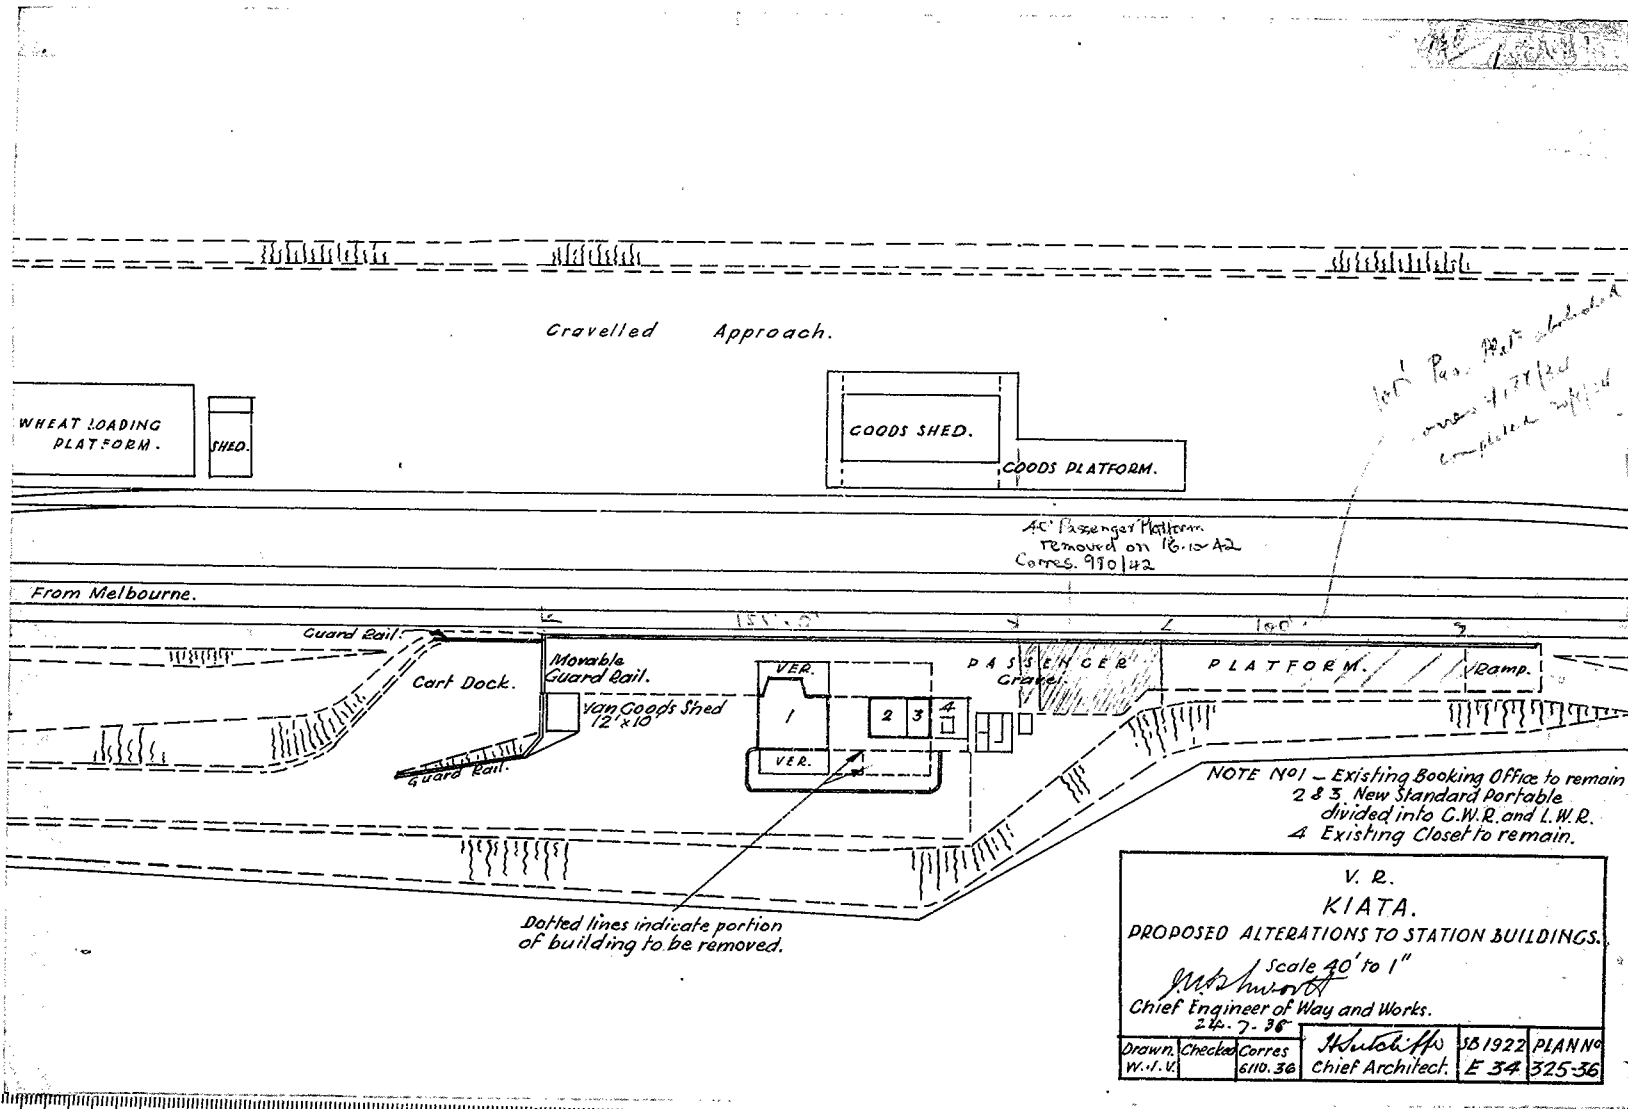

100' Pass. Plat. removed
new 41' x 12' plat.
completed 1/1/42

