
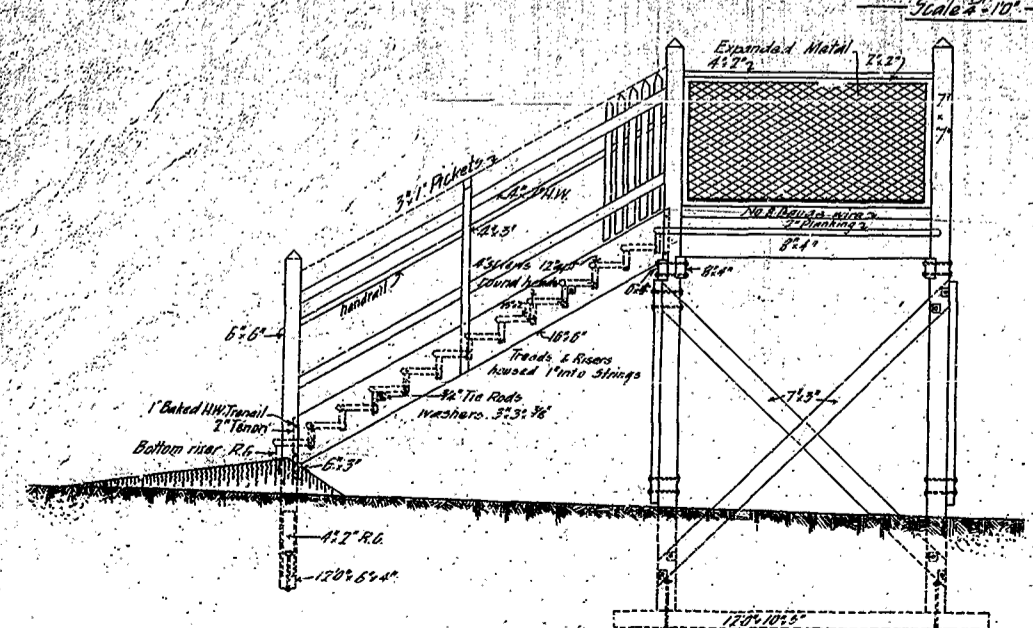
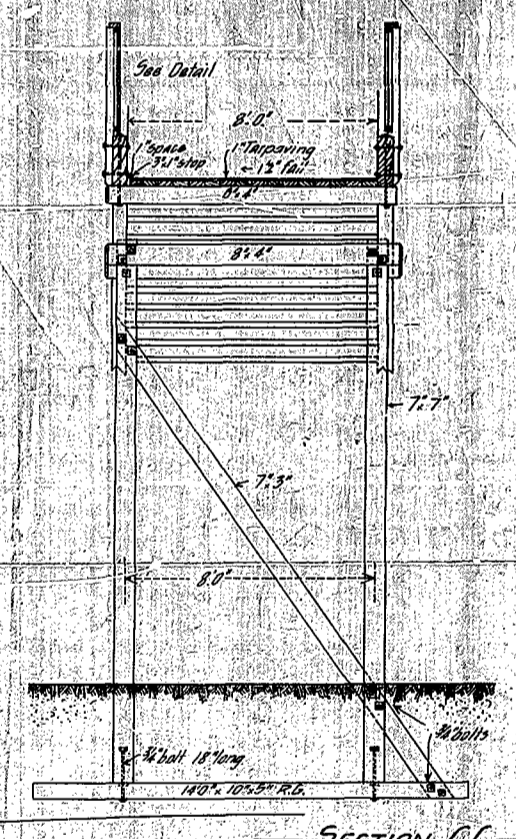
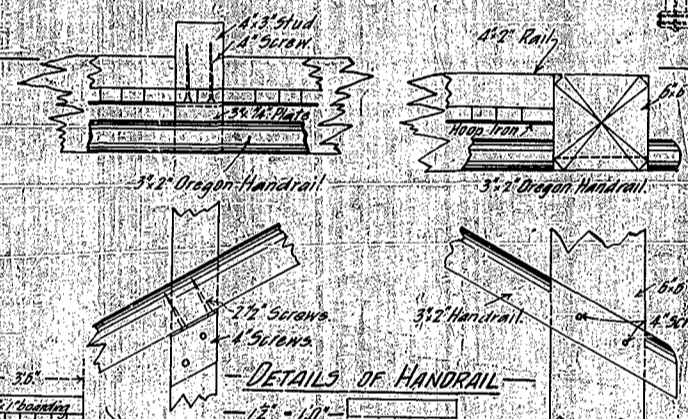
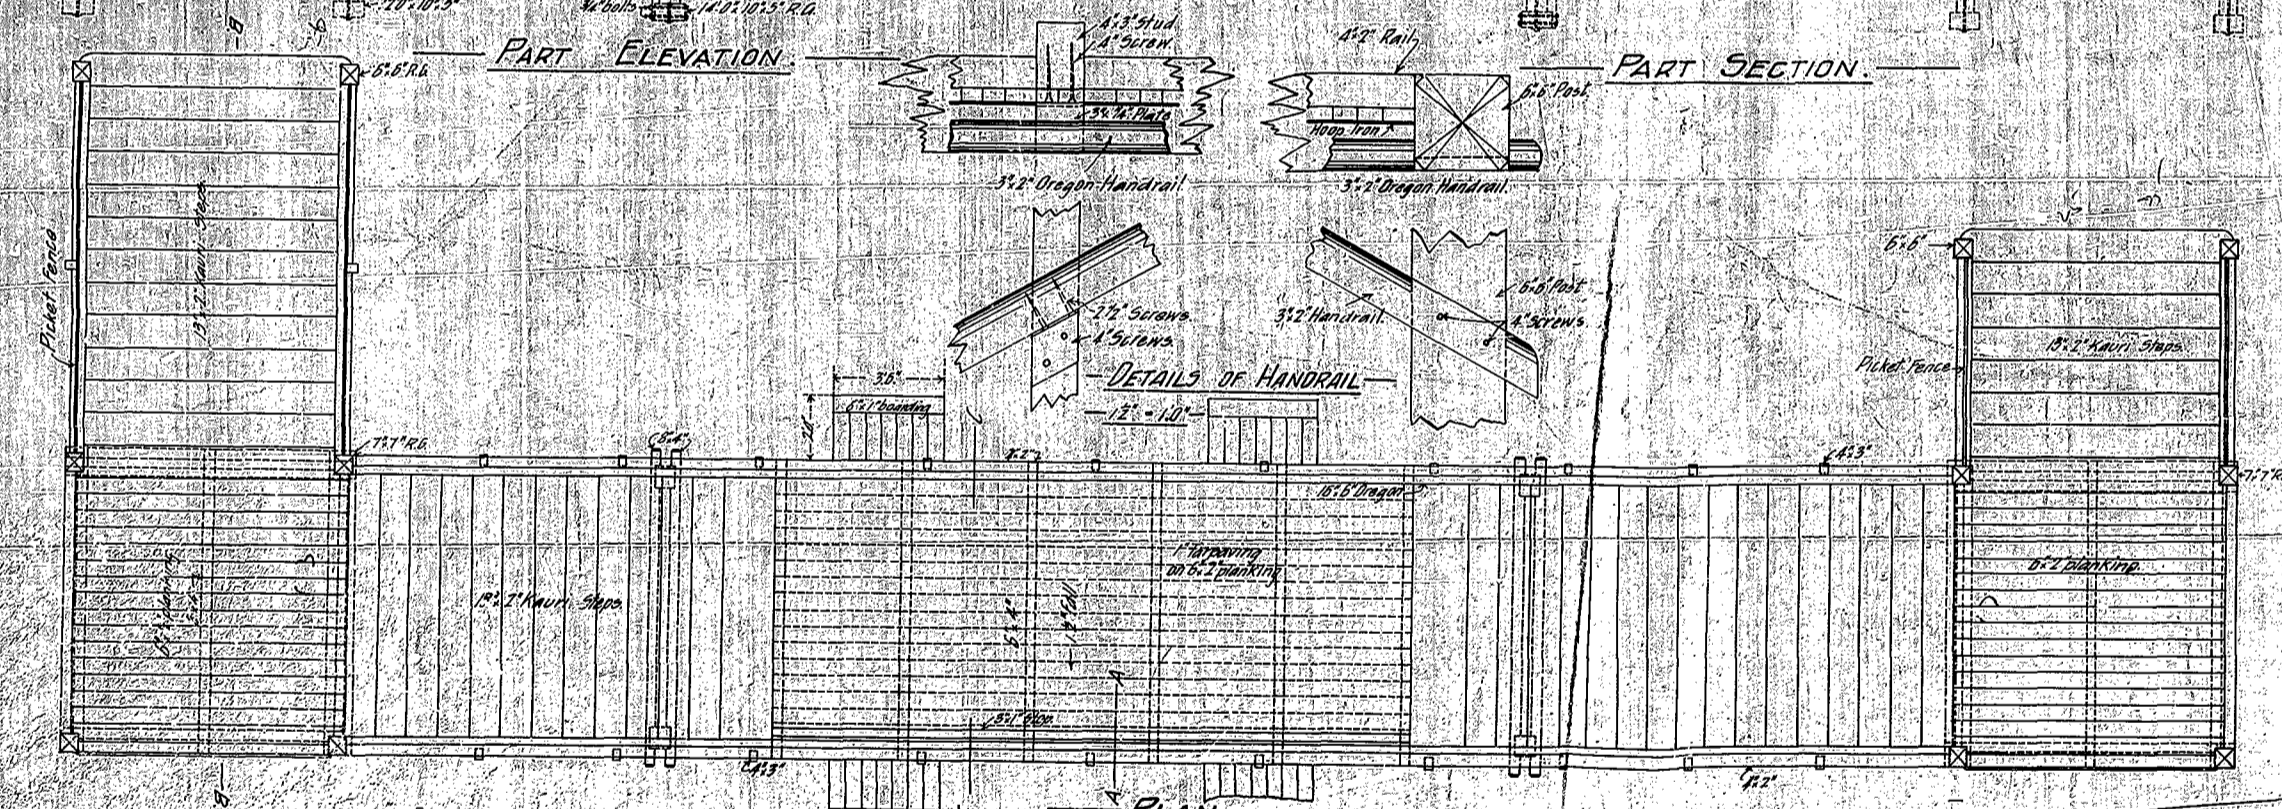
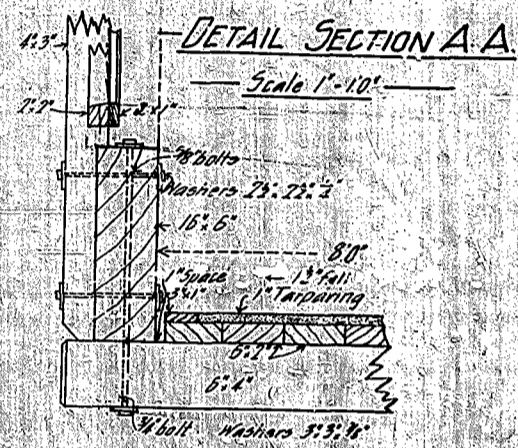
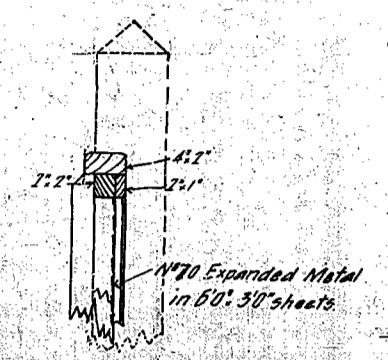



L.B.P.

— V.R. —
— Footbridge at Kyneton. —

1/3/13

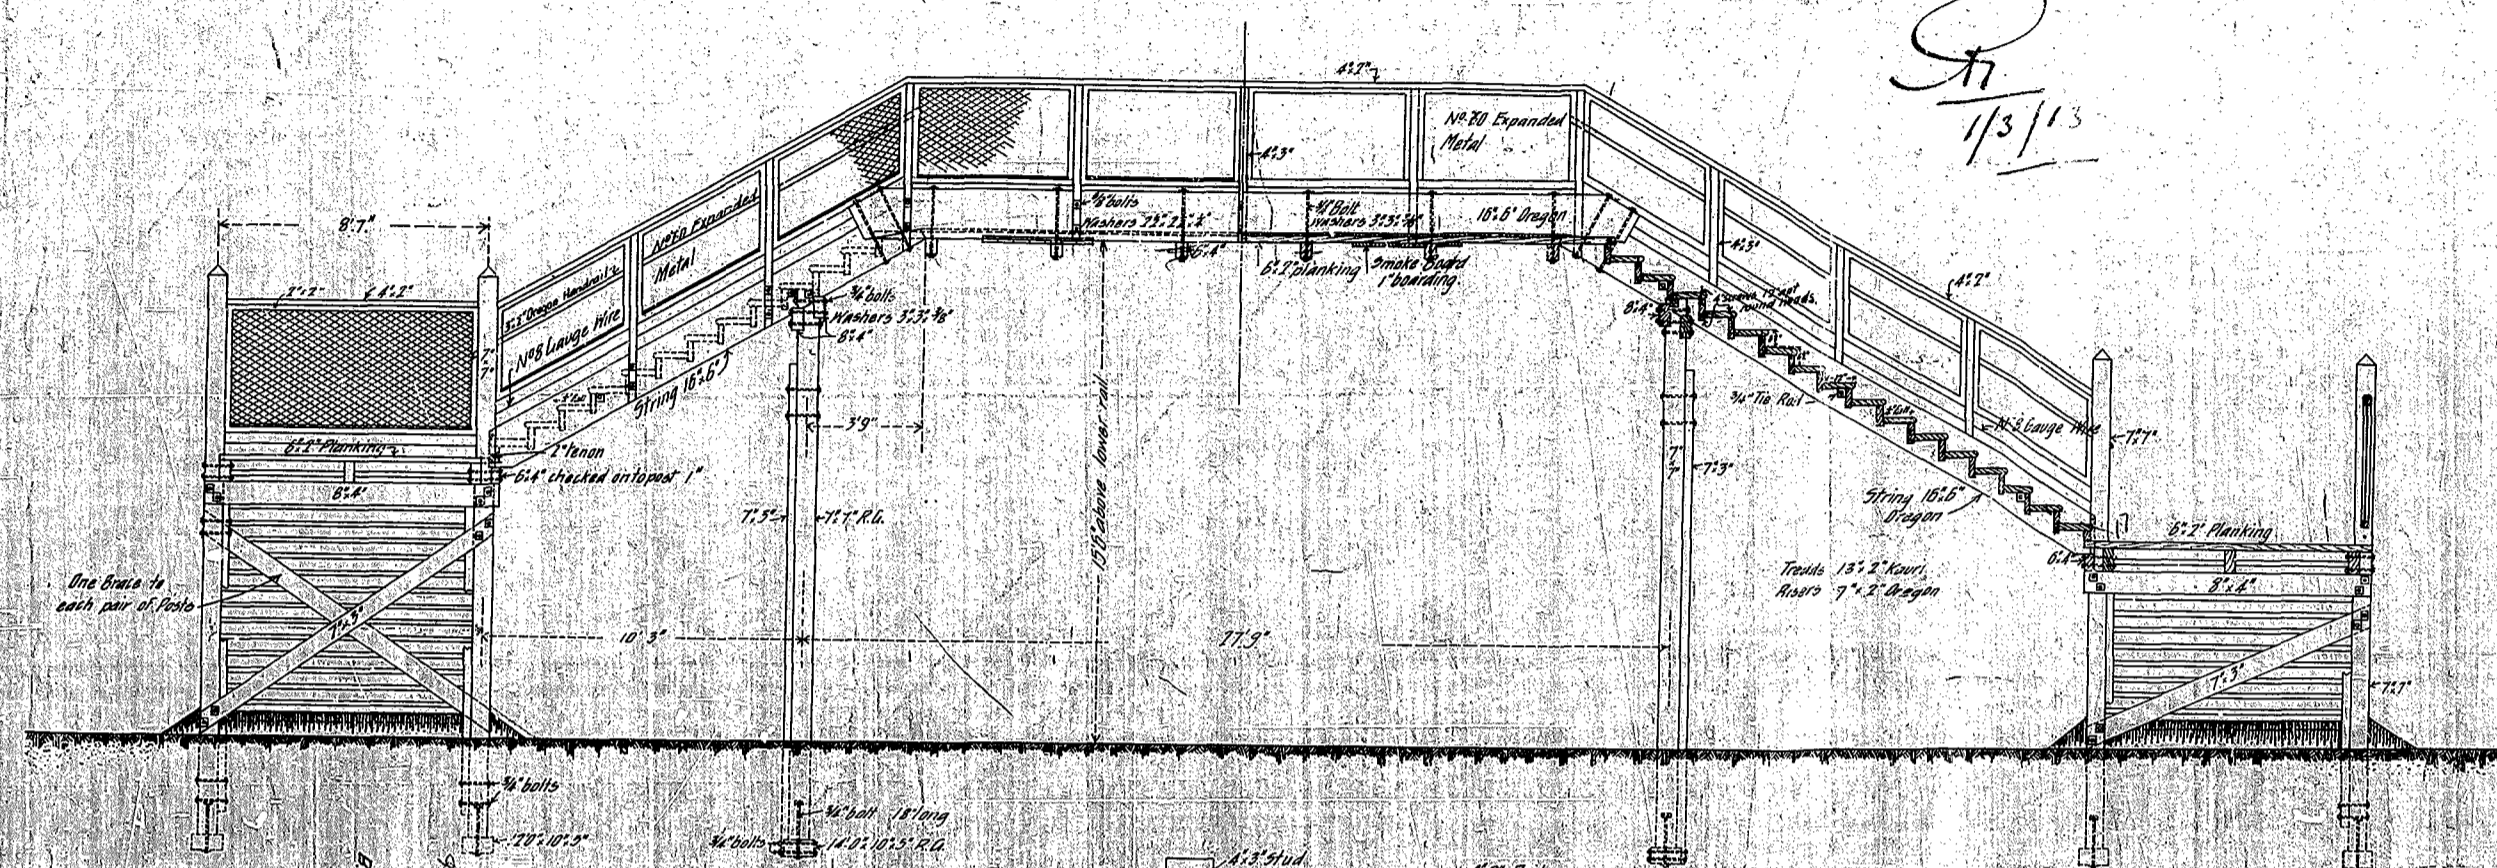

ELEVATION BB
Scale 1/2" = 10'

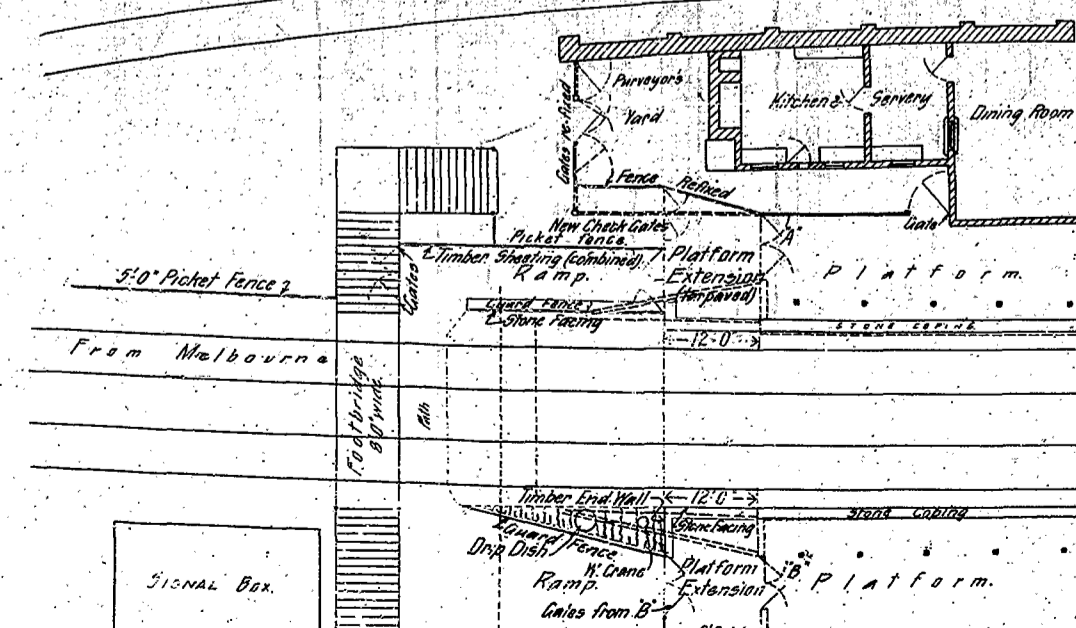

LOCALITY PLAN
Scale 1/4" = 10'