


57-21.

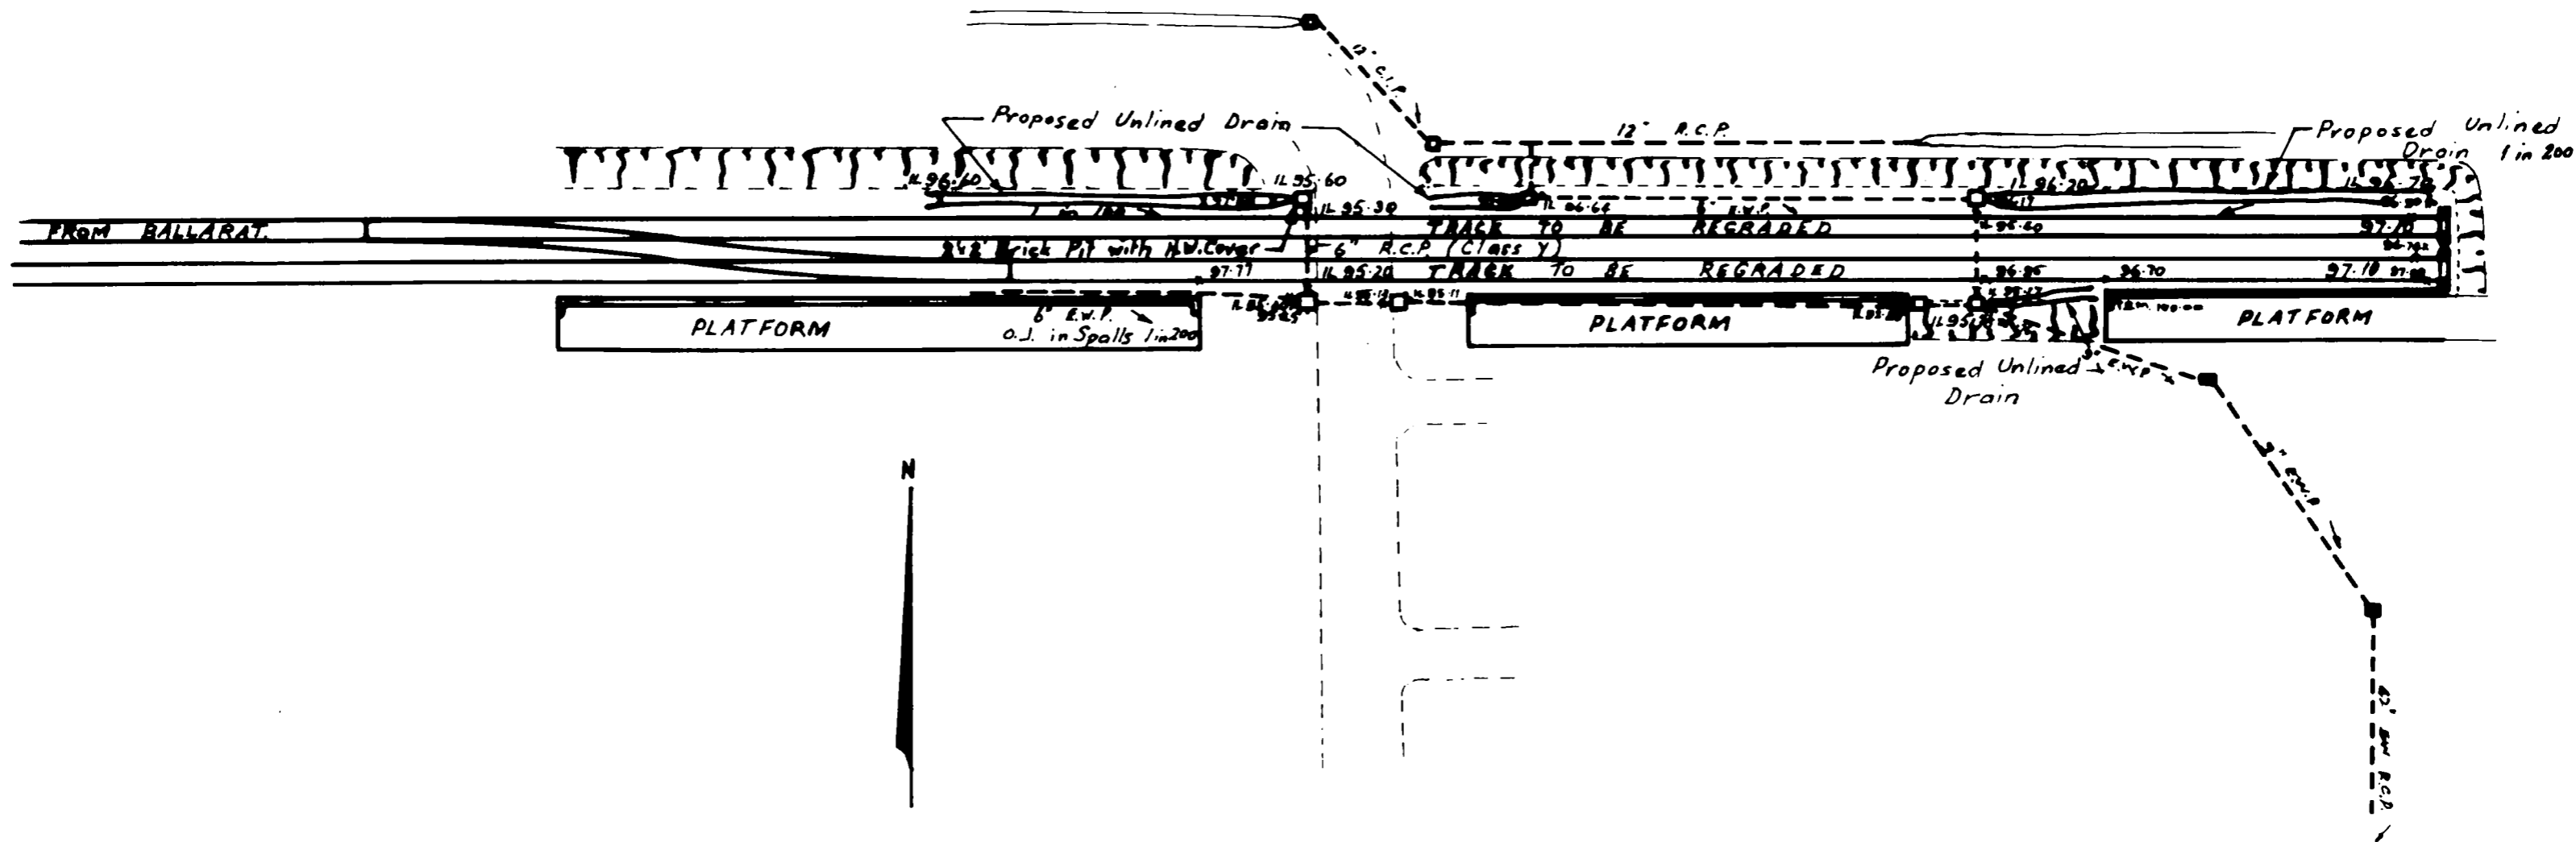

Not to Scale.

VR
BALLARAT REDAN.
 PROPOSED DRAINAGE OF SIDINGS

57-21

E.S.C.

27/1/72.

INDEX N° 57-21