


VICTORIAN RAILWAYS,

— GIPPSLAND LINE —


— PLAN FOR ROADWAY BRIDGE OVER RAILWAY AT WARRAGUL STATION —

— SCALE OF GENERAL DRAWINGS, 8 FEET TO AN INCH —
— SCALE OF DETAIL DRAWINGS, 2 FEET TO AN INCH —


CONTRACT No 2706
No 2

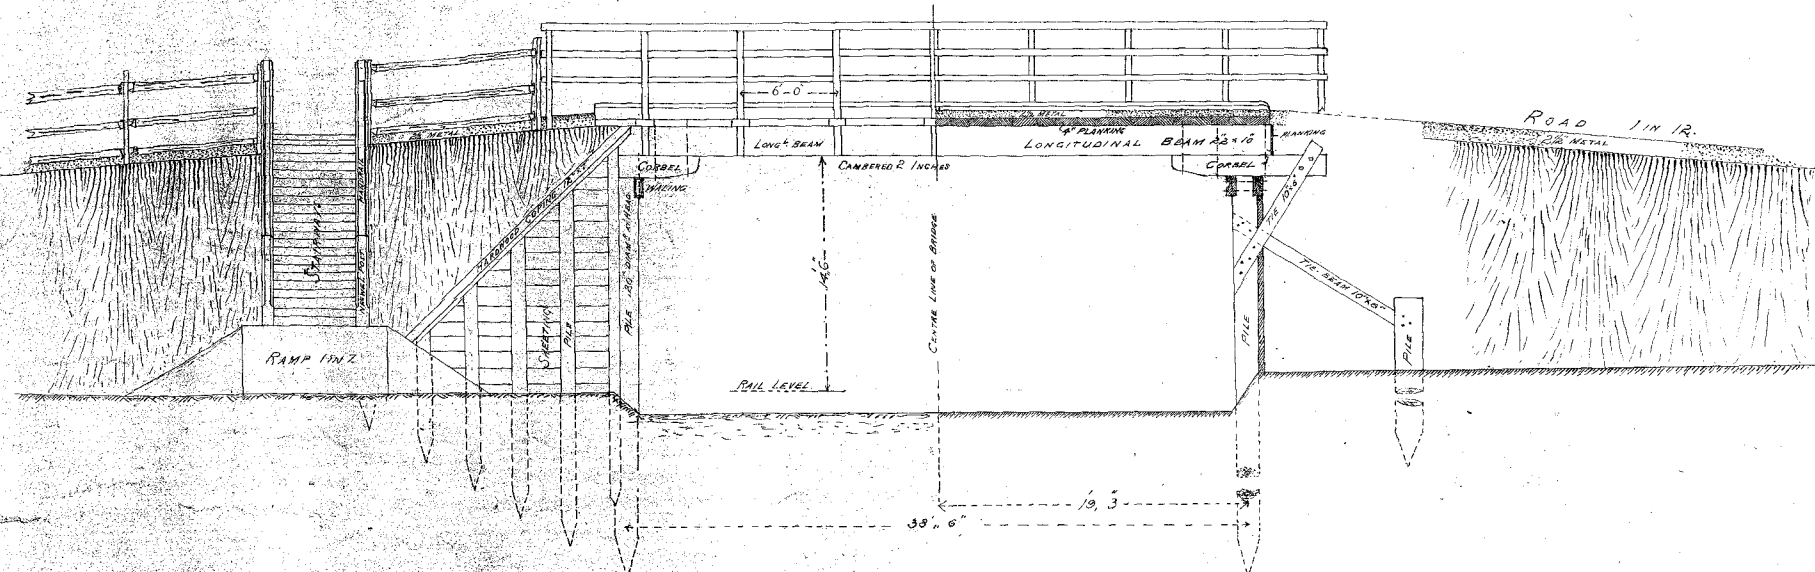


ELEVATION ON LINE A.B.—SECTION ON LINE C.D.—

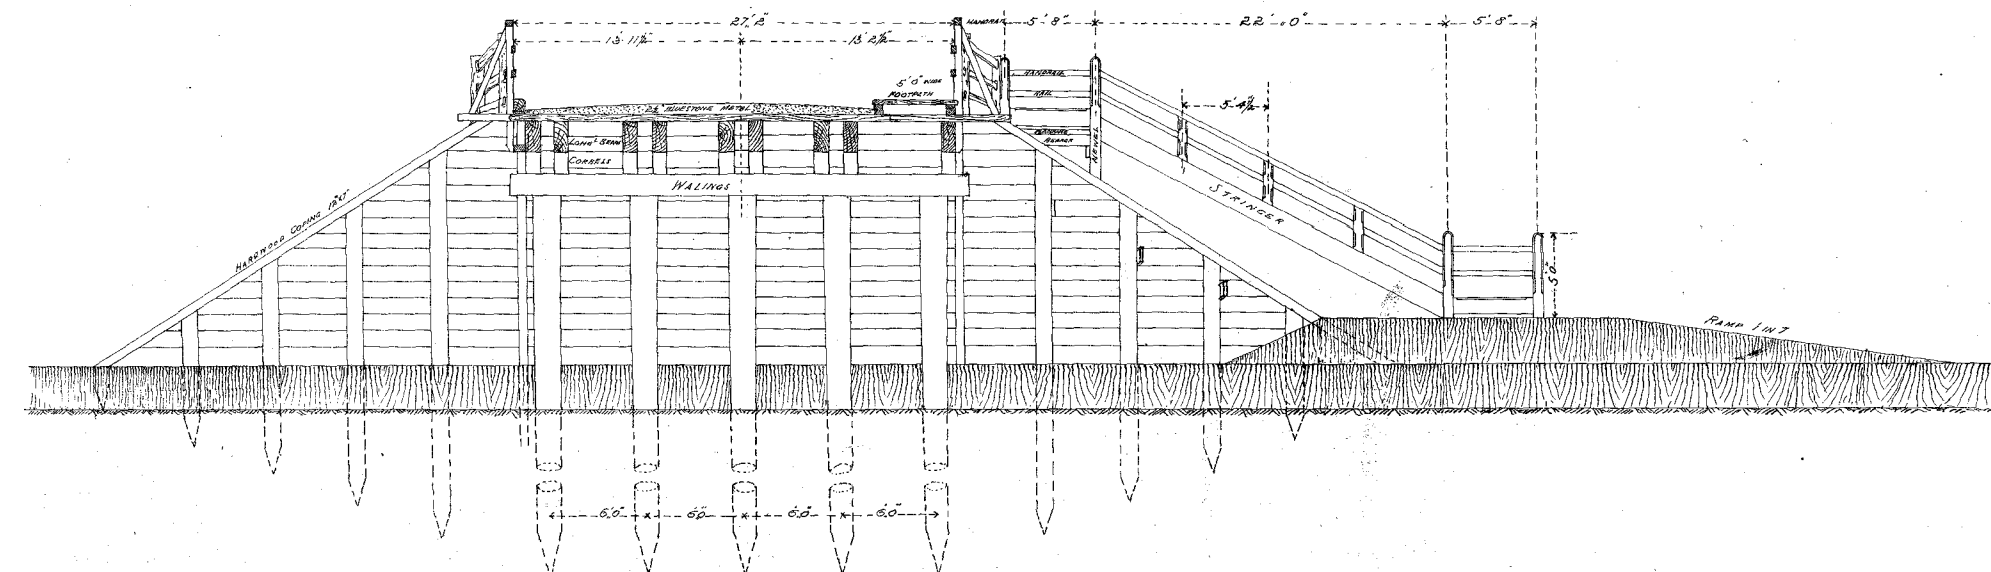


CROSS SECTION ON LINE B.E.—

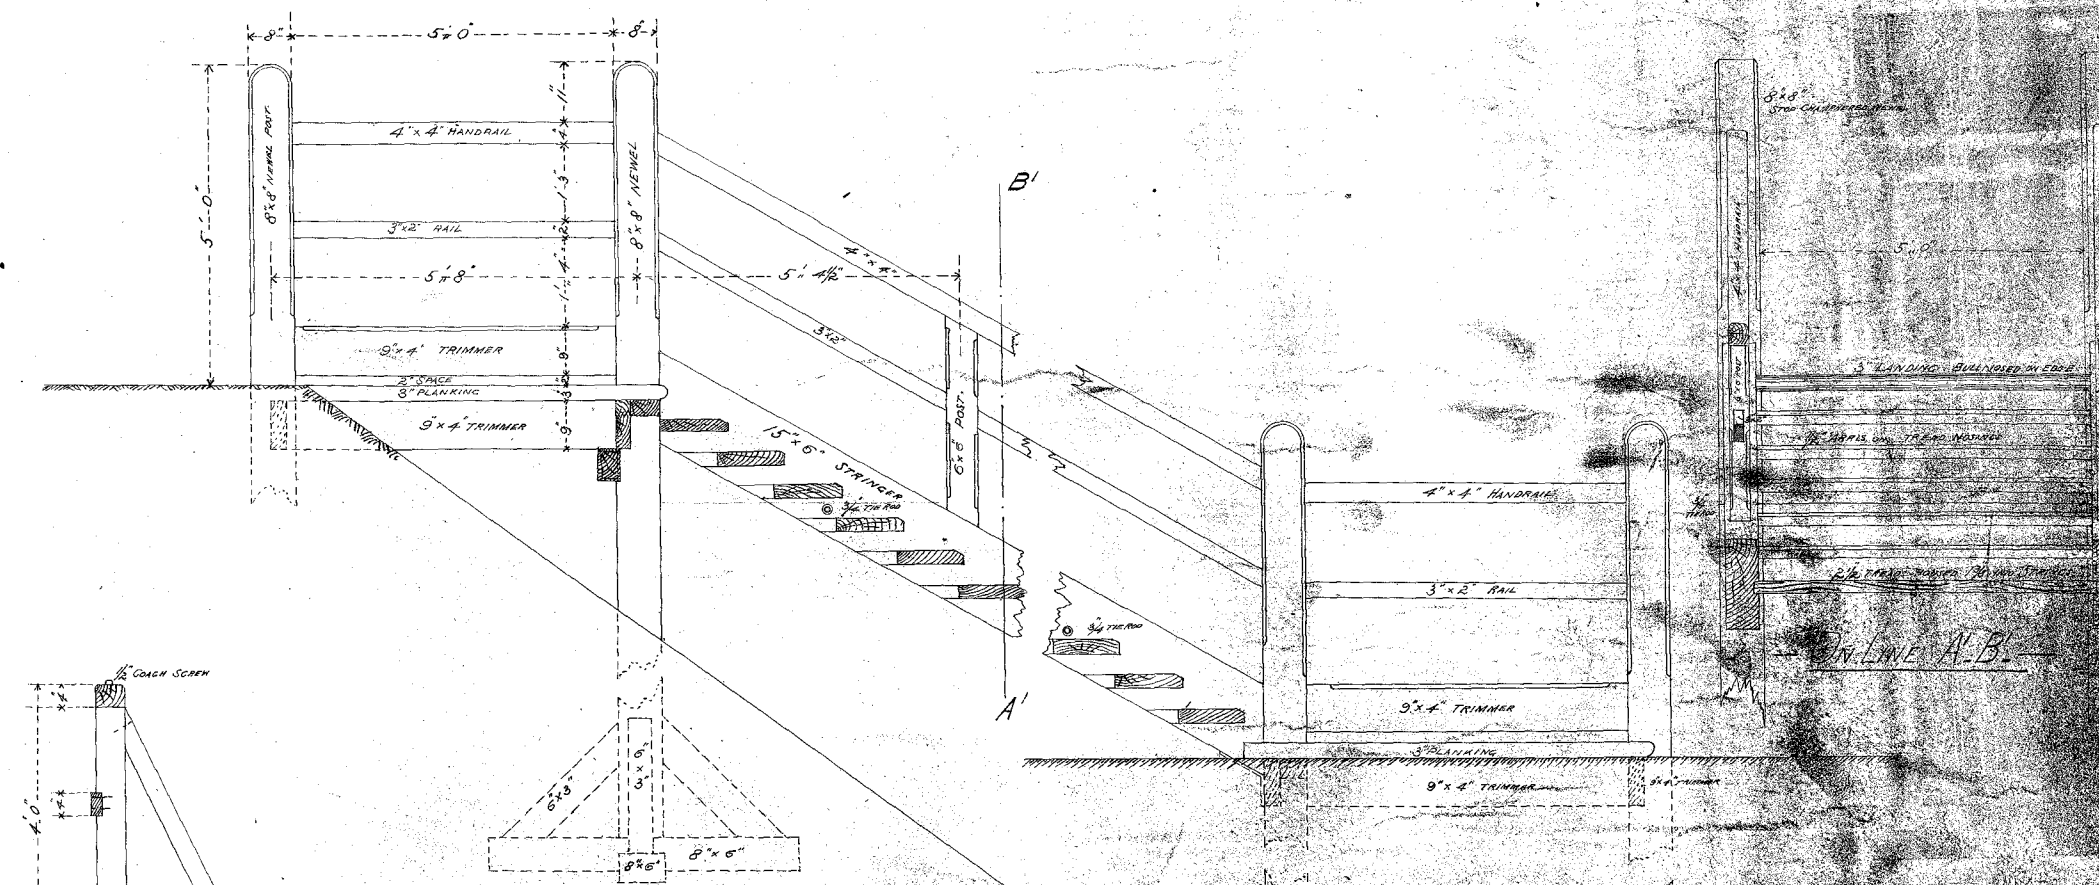


LONGITUDINAL SECTION OF STAIRWAY
— ON LINE F.D. —

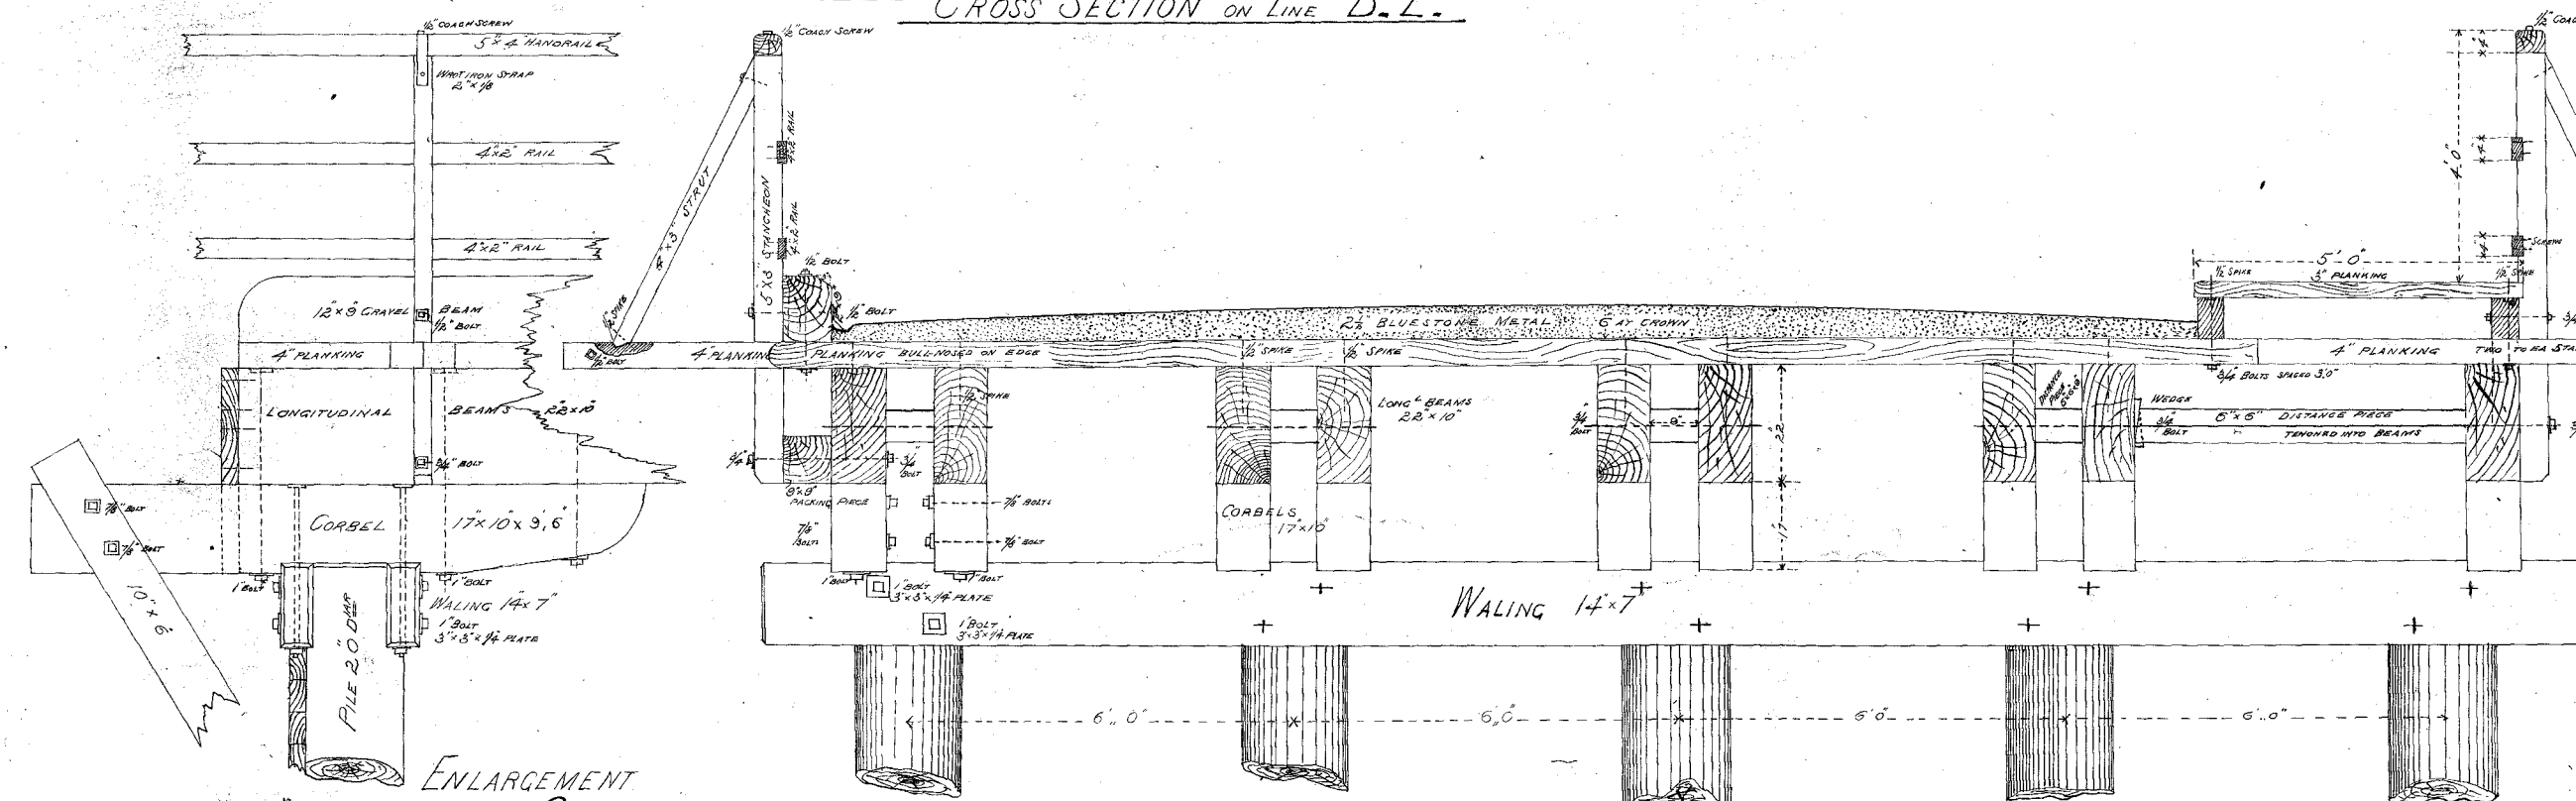


CROSS SECTION ON LINE B.E.—

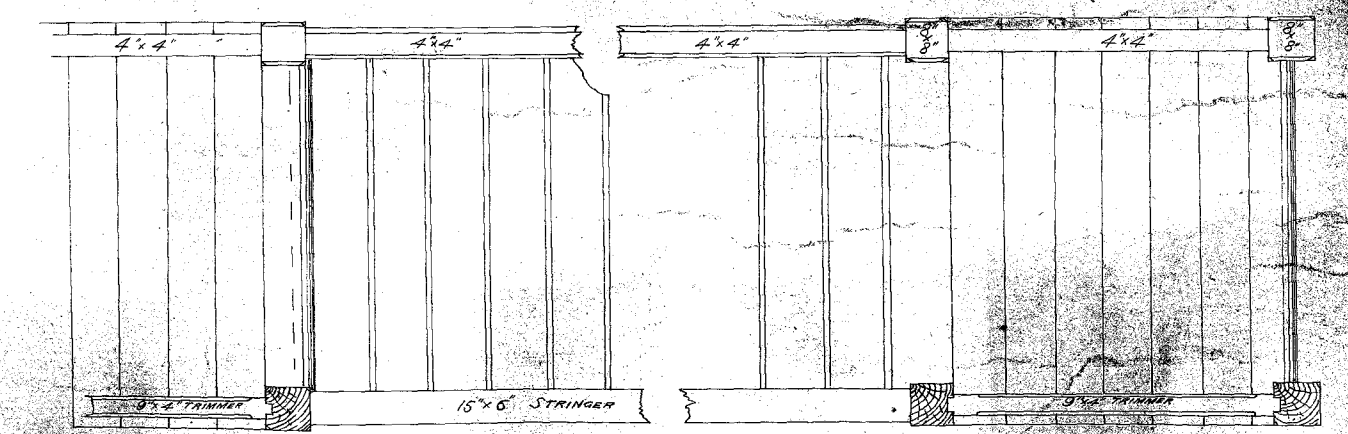


— PART PLAN OF STAIRWAY —

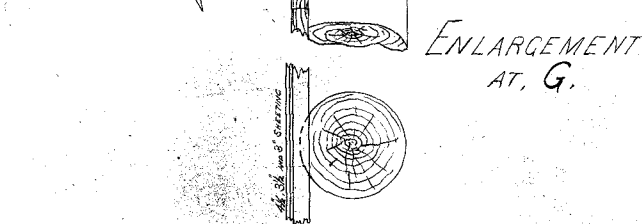


ENLARGEMENT
AT G.

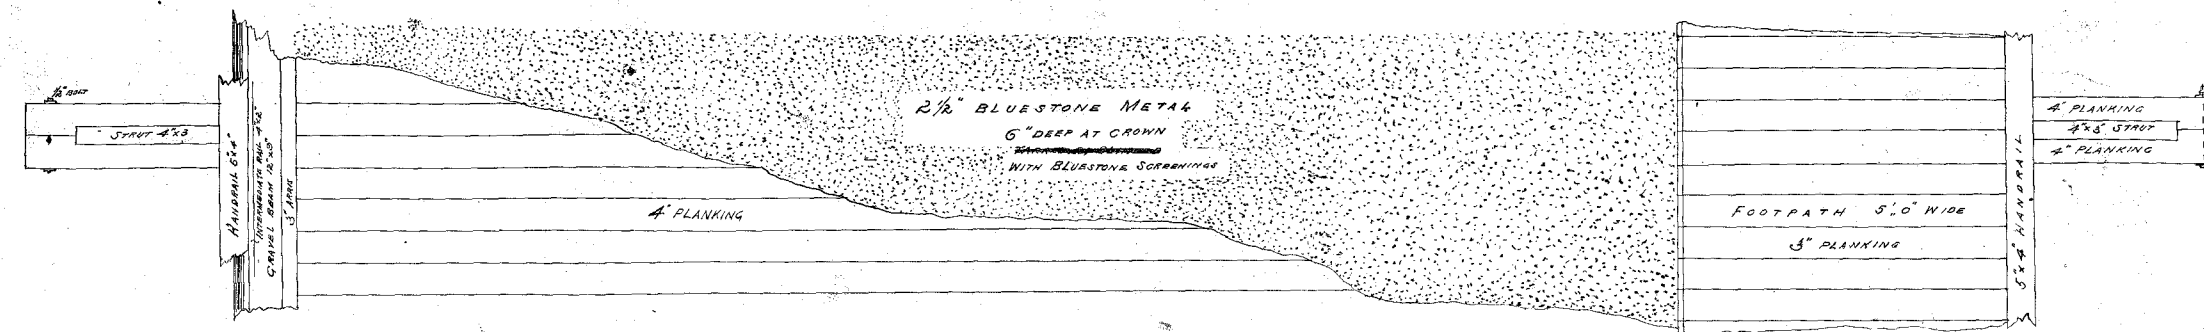

— ENLARGEMENT OVER BEAMS —

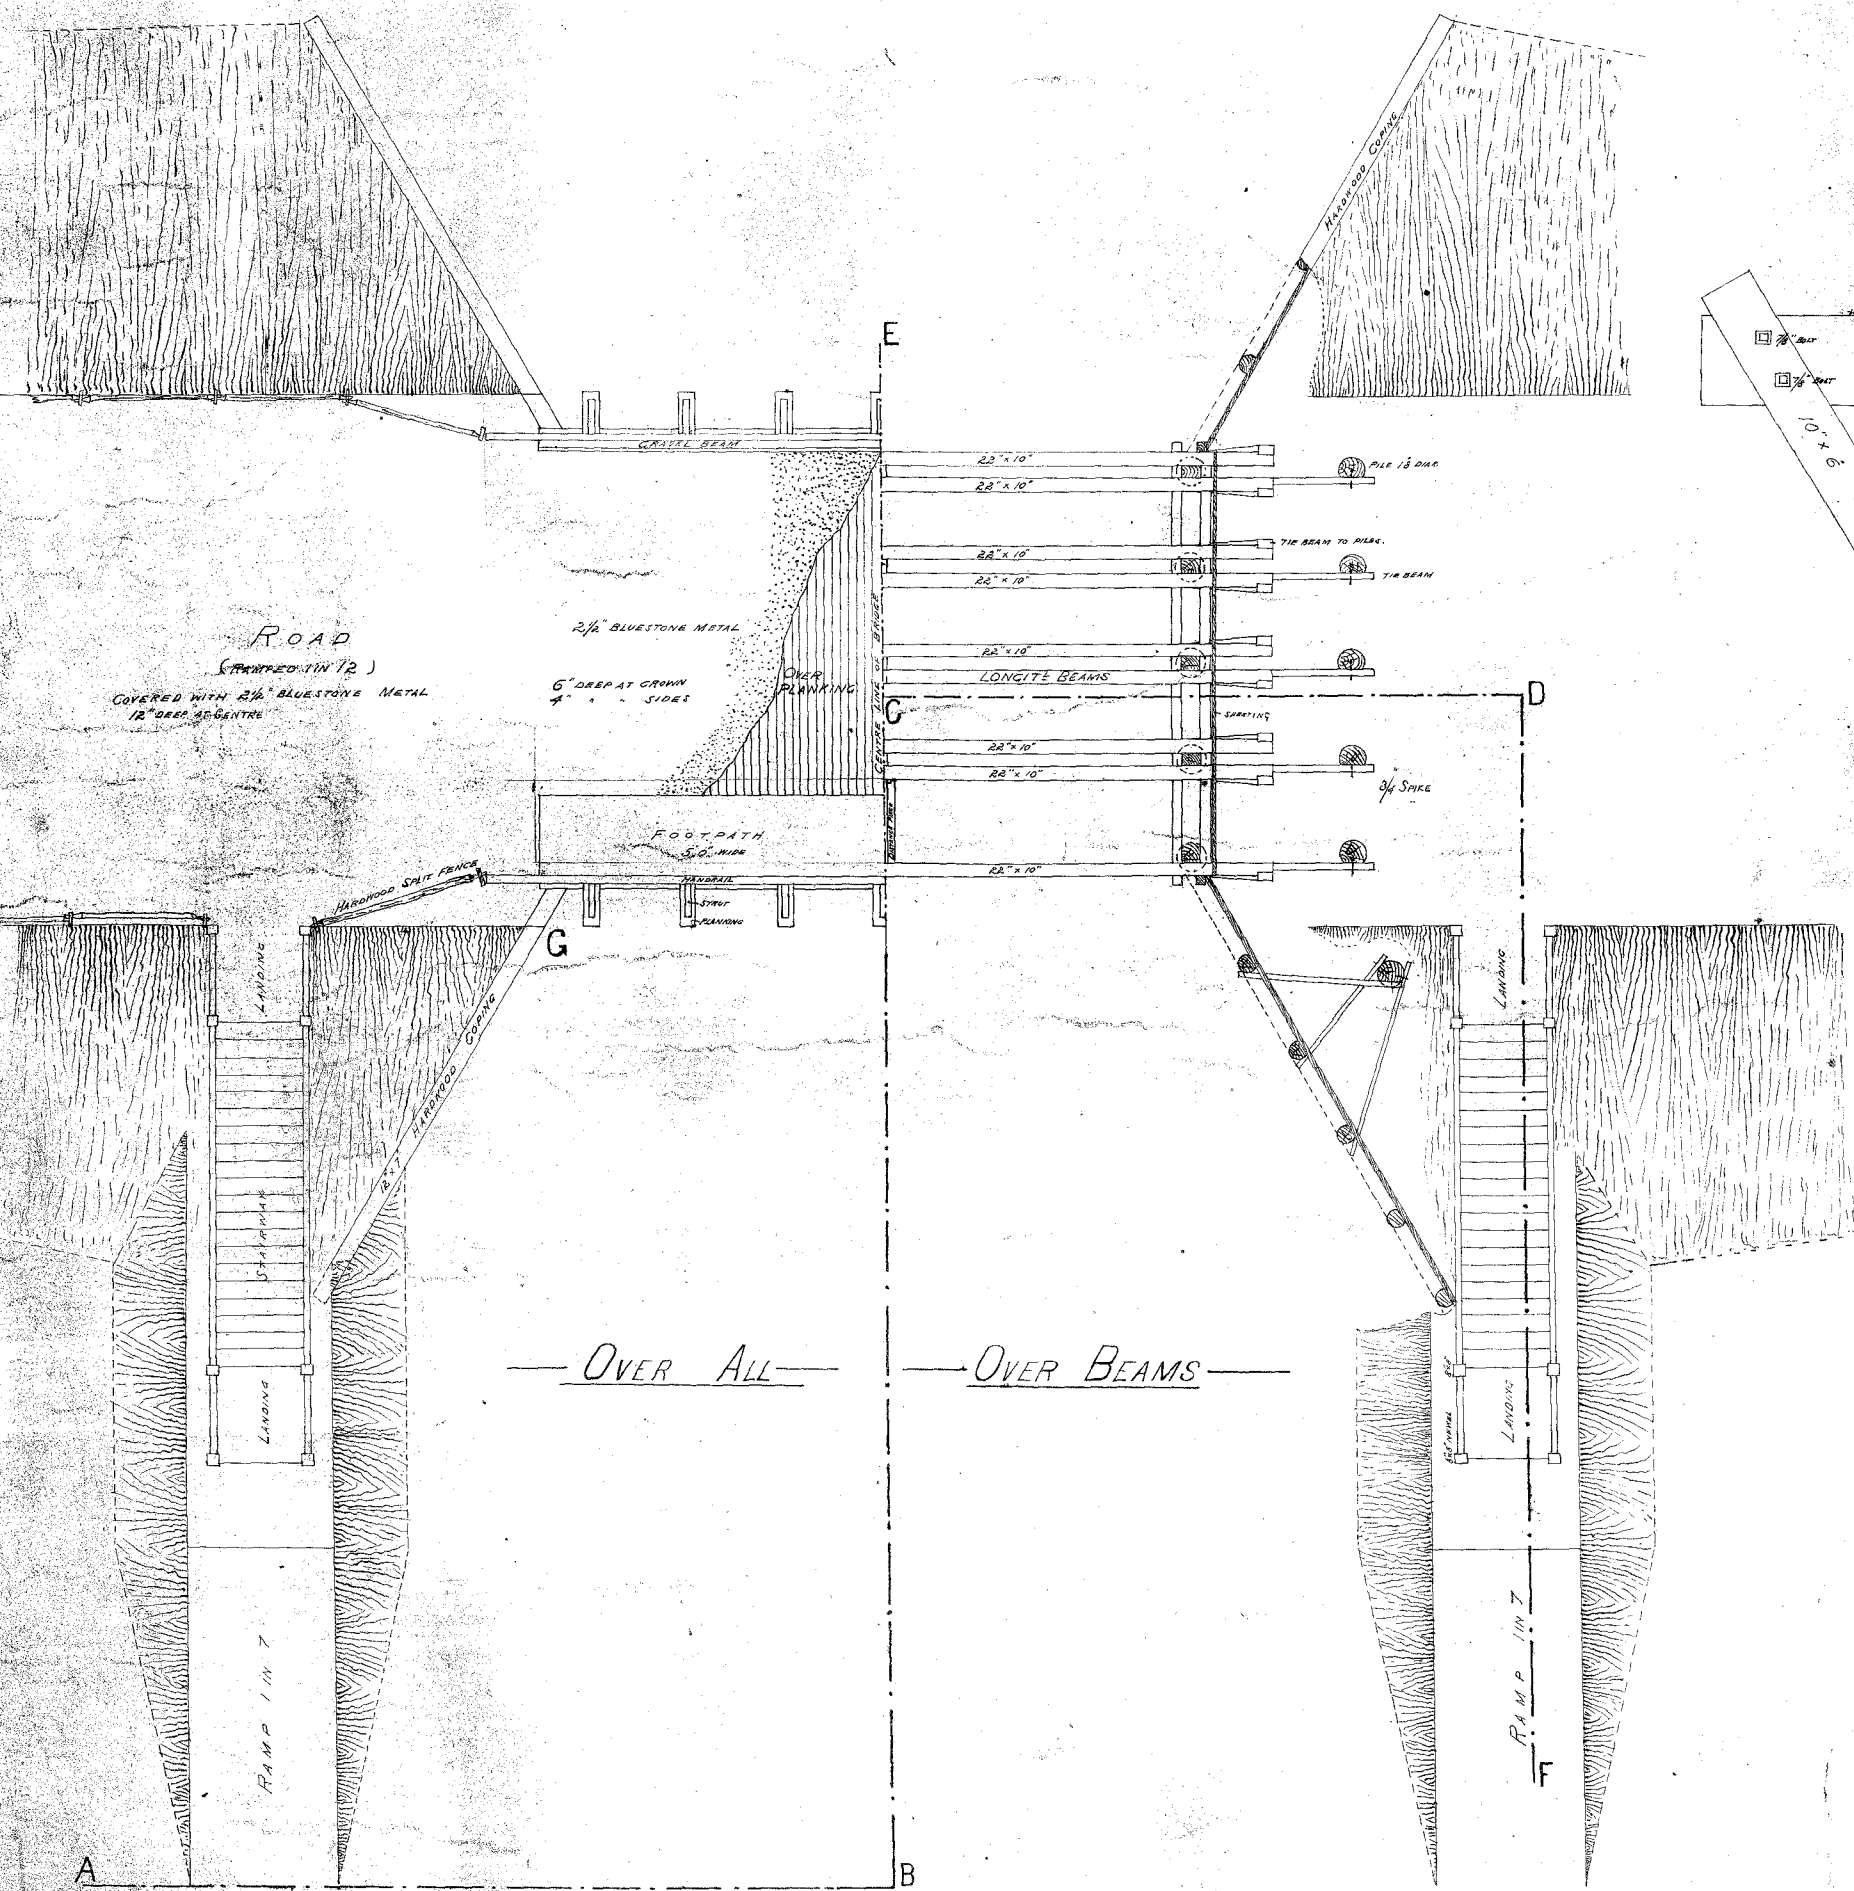

— OVER ALL — — OVER BEAMS —

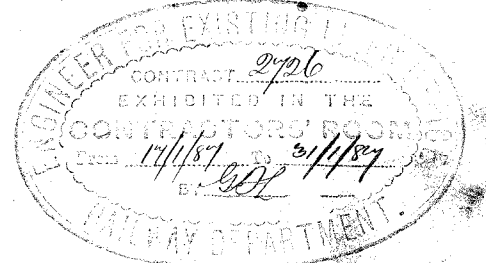

January 1897
W. H. S. (initials)
1897