


R33547
D104.

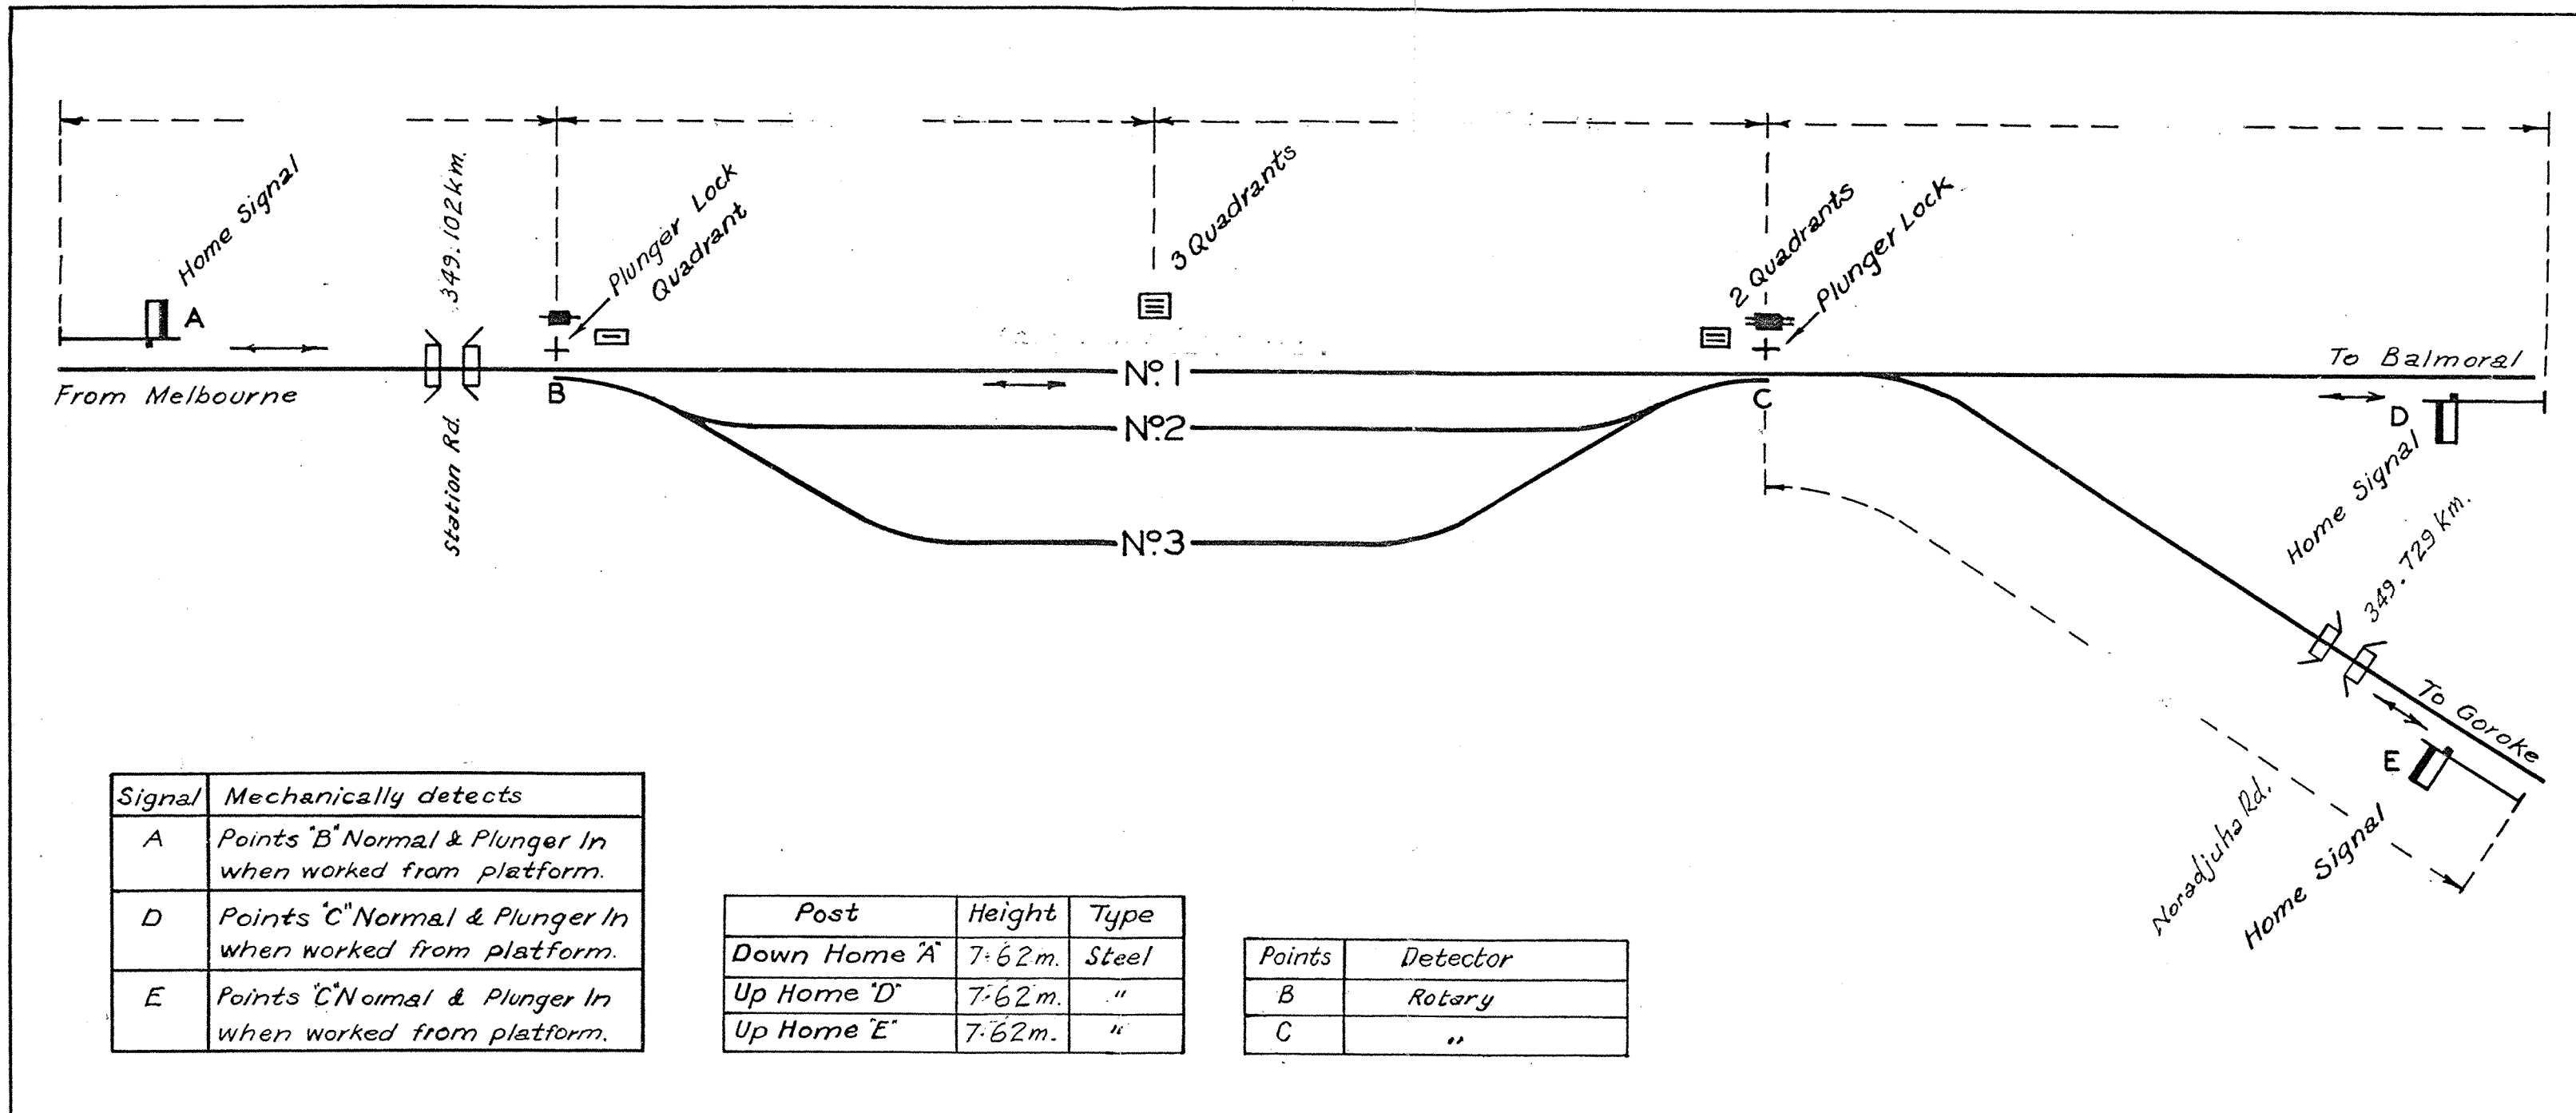

Signal	Mechanically detects
A	Points 'B' Normal & Plunger In when worked from platform.
D	Points 'C' Normal & Plunger In when worked from platform.
E	Points 'C' Normal & Plunger In when worked from platform.

Post	Height	Type
Down Home 'A'	7.62m.	Steel
Up Home 'D'	7.62m.	"
Up Home 'E'	7.62m.	"

Points	Detector
B	Rotary
C	"

As in service

V.R. EAST NATIMUK
SIGNALLING ARRANGEMENTS
DIAGRAM
10-4-47

SIG. & TEL. ENGINEER

DRAWN BY N.M.G.

TRACED BY N.M.G.

RF888