


VICTORIAN RAILWAYS
JUN 1 1918

VICTORIAN RAILWAYS.


— PLAN OF — — SIGNAL BOX AT Green Station —

SCALE FOUR FEET TO ONE INCH


CONTRACT NO
NO

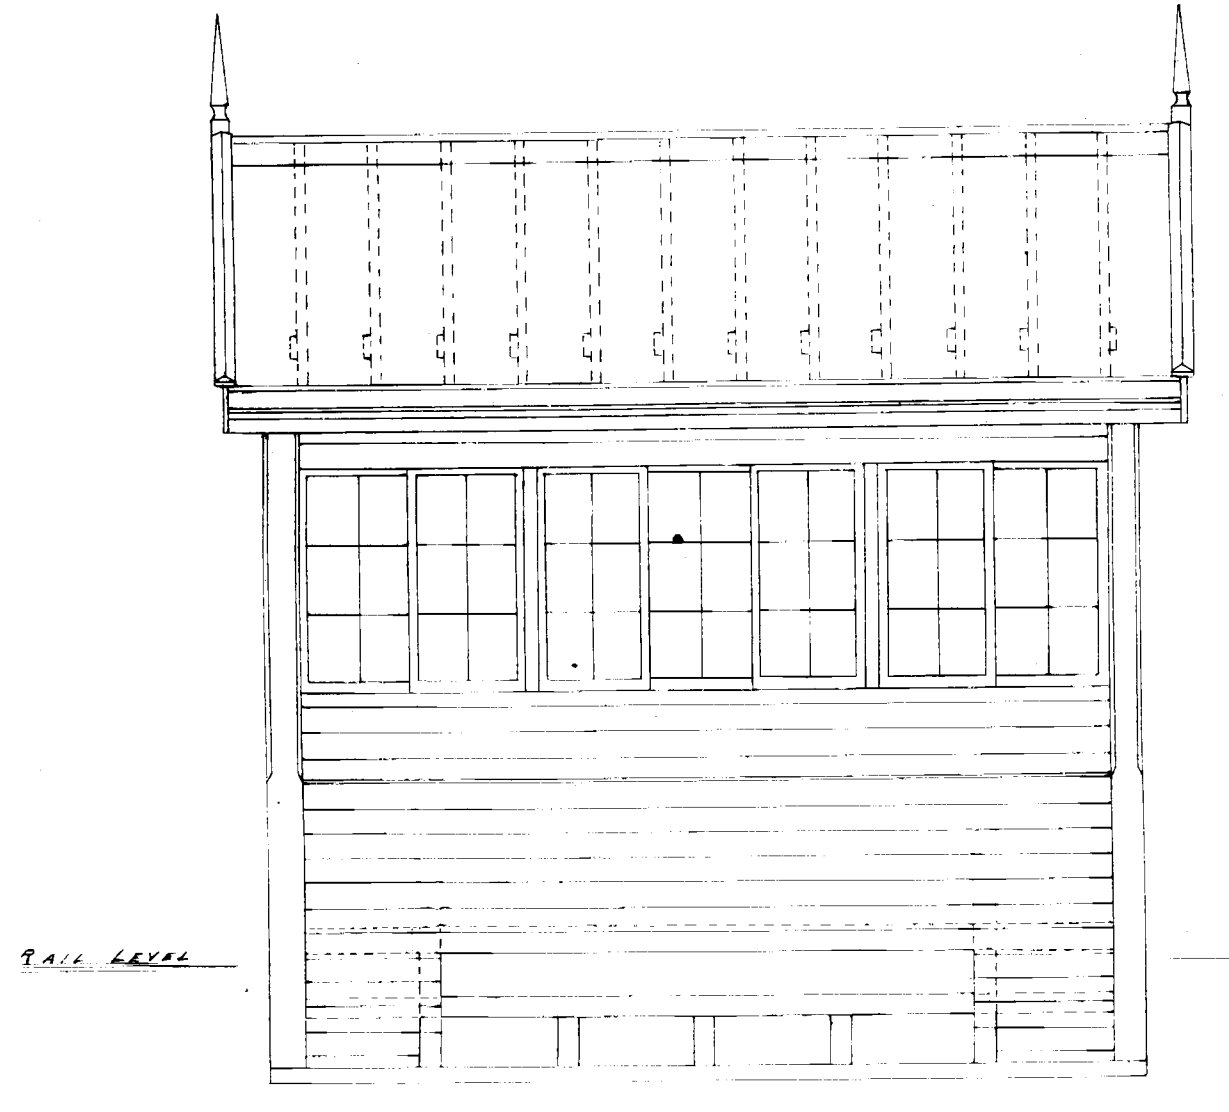


FRONT ELEVATION

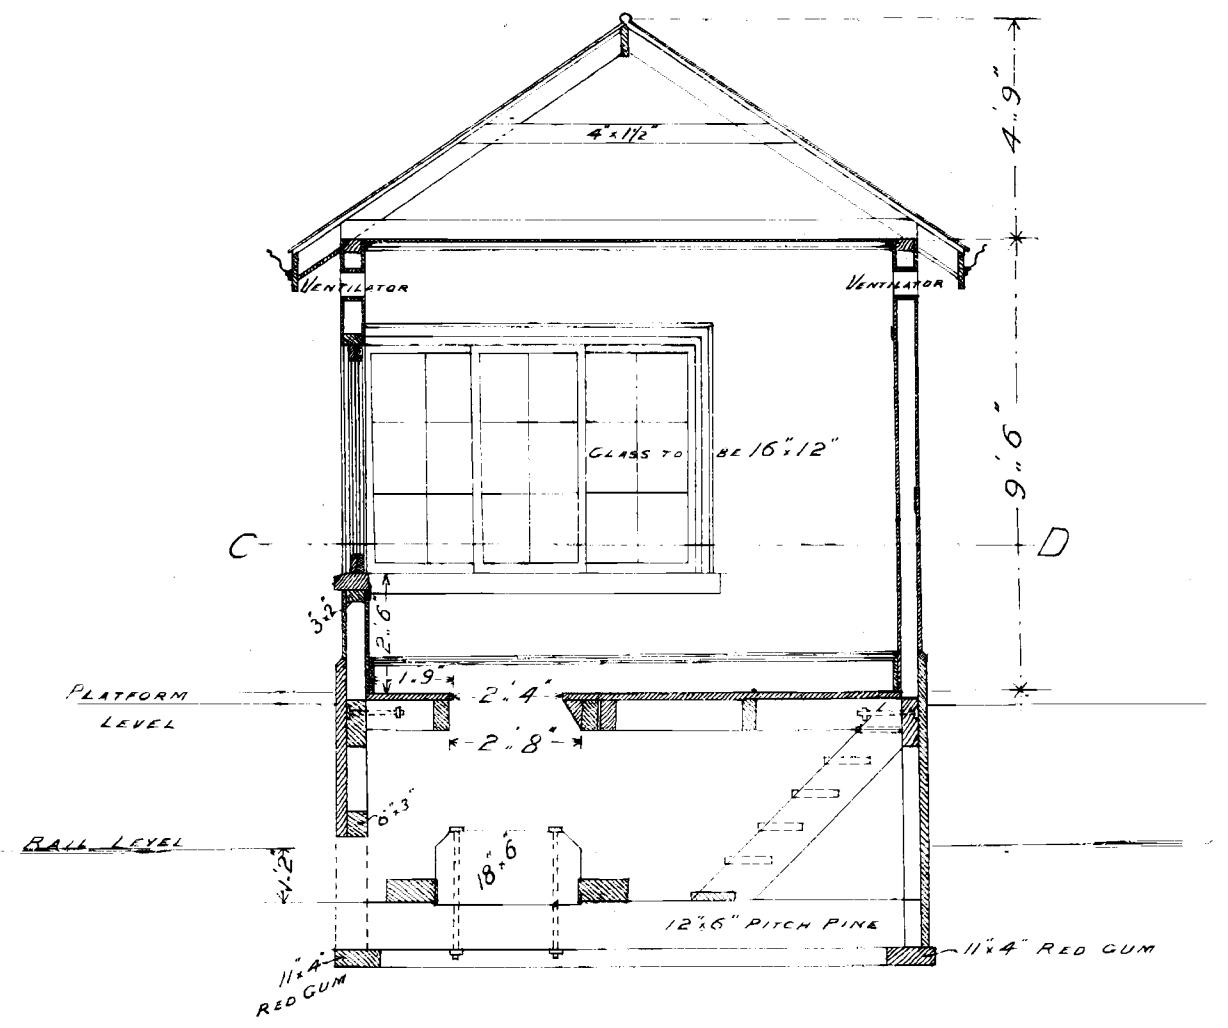


SECTION ON LINE A.B

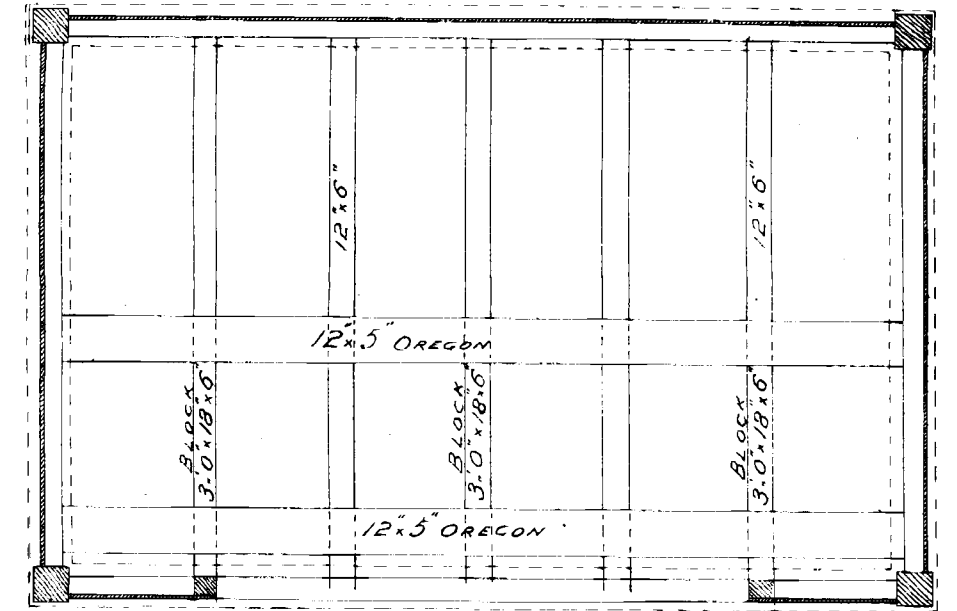


FOUNDATION PLAN

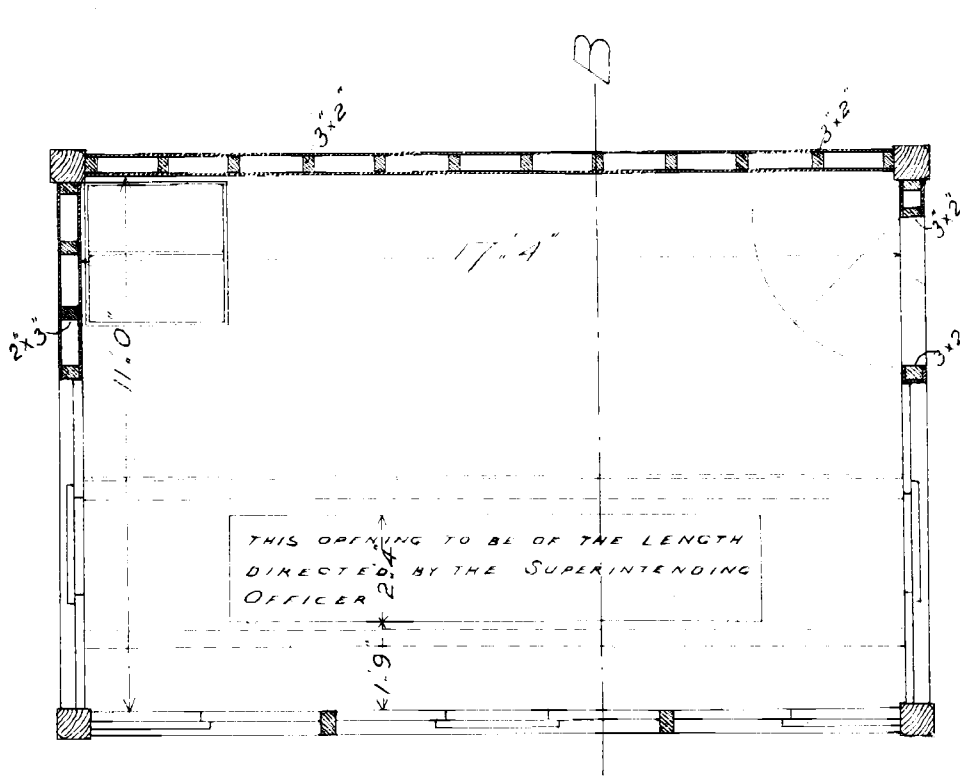


GROUND PLAN AT C.D

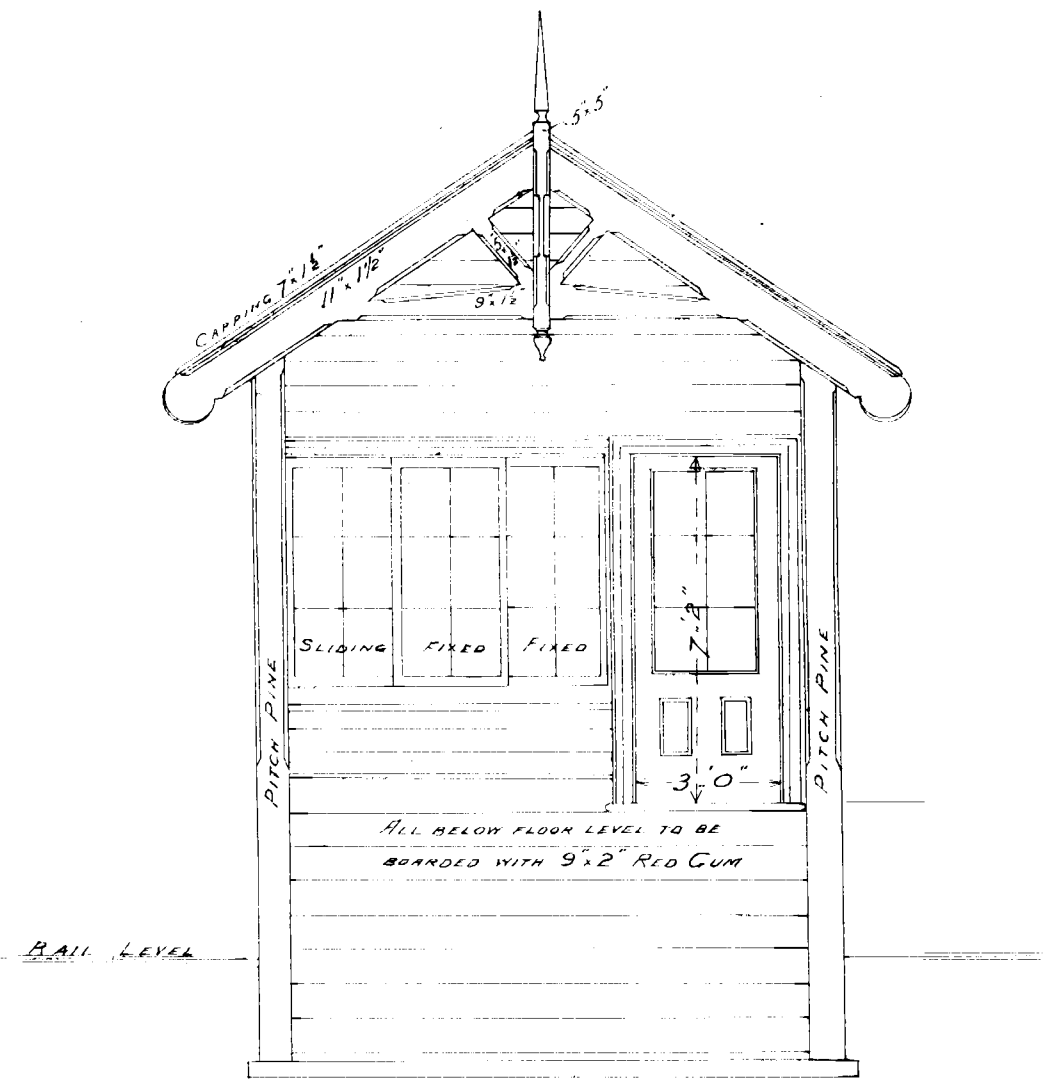


END ELEVATION

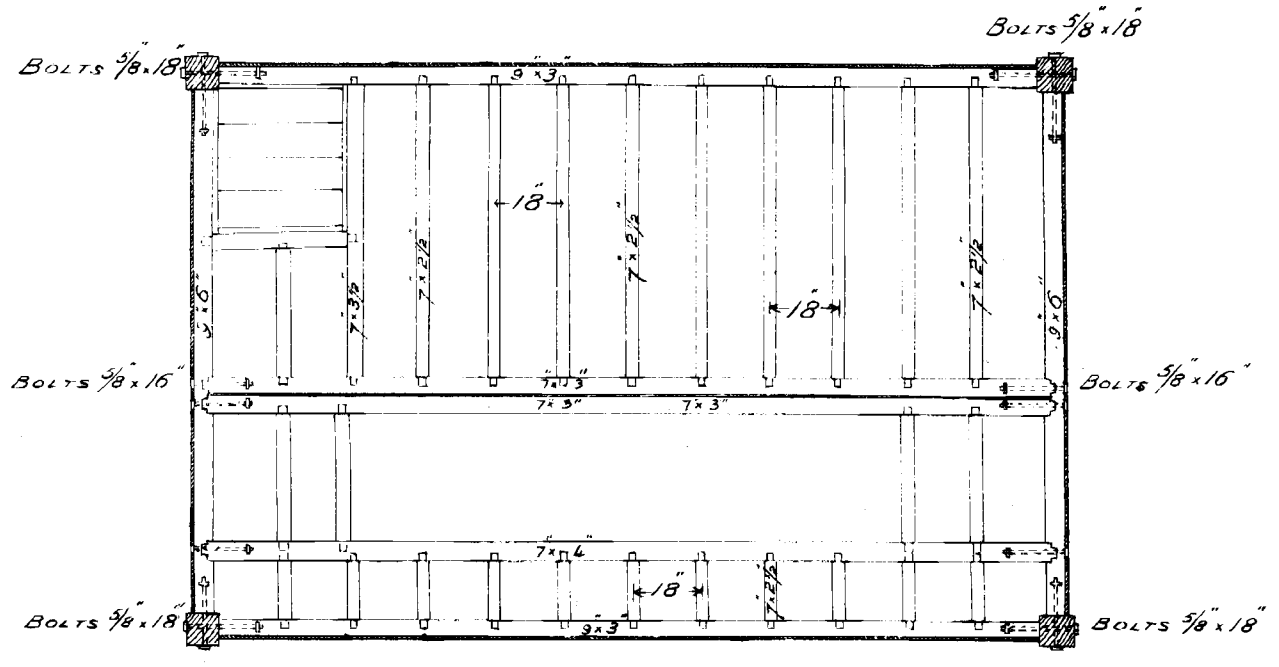

PLAN SHOWING FLOOR JOISTS ETC

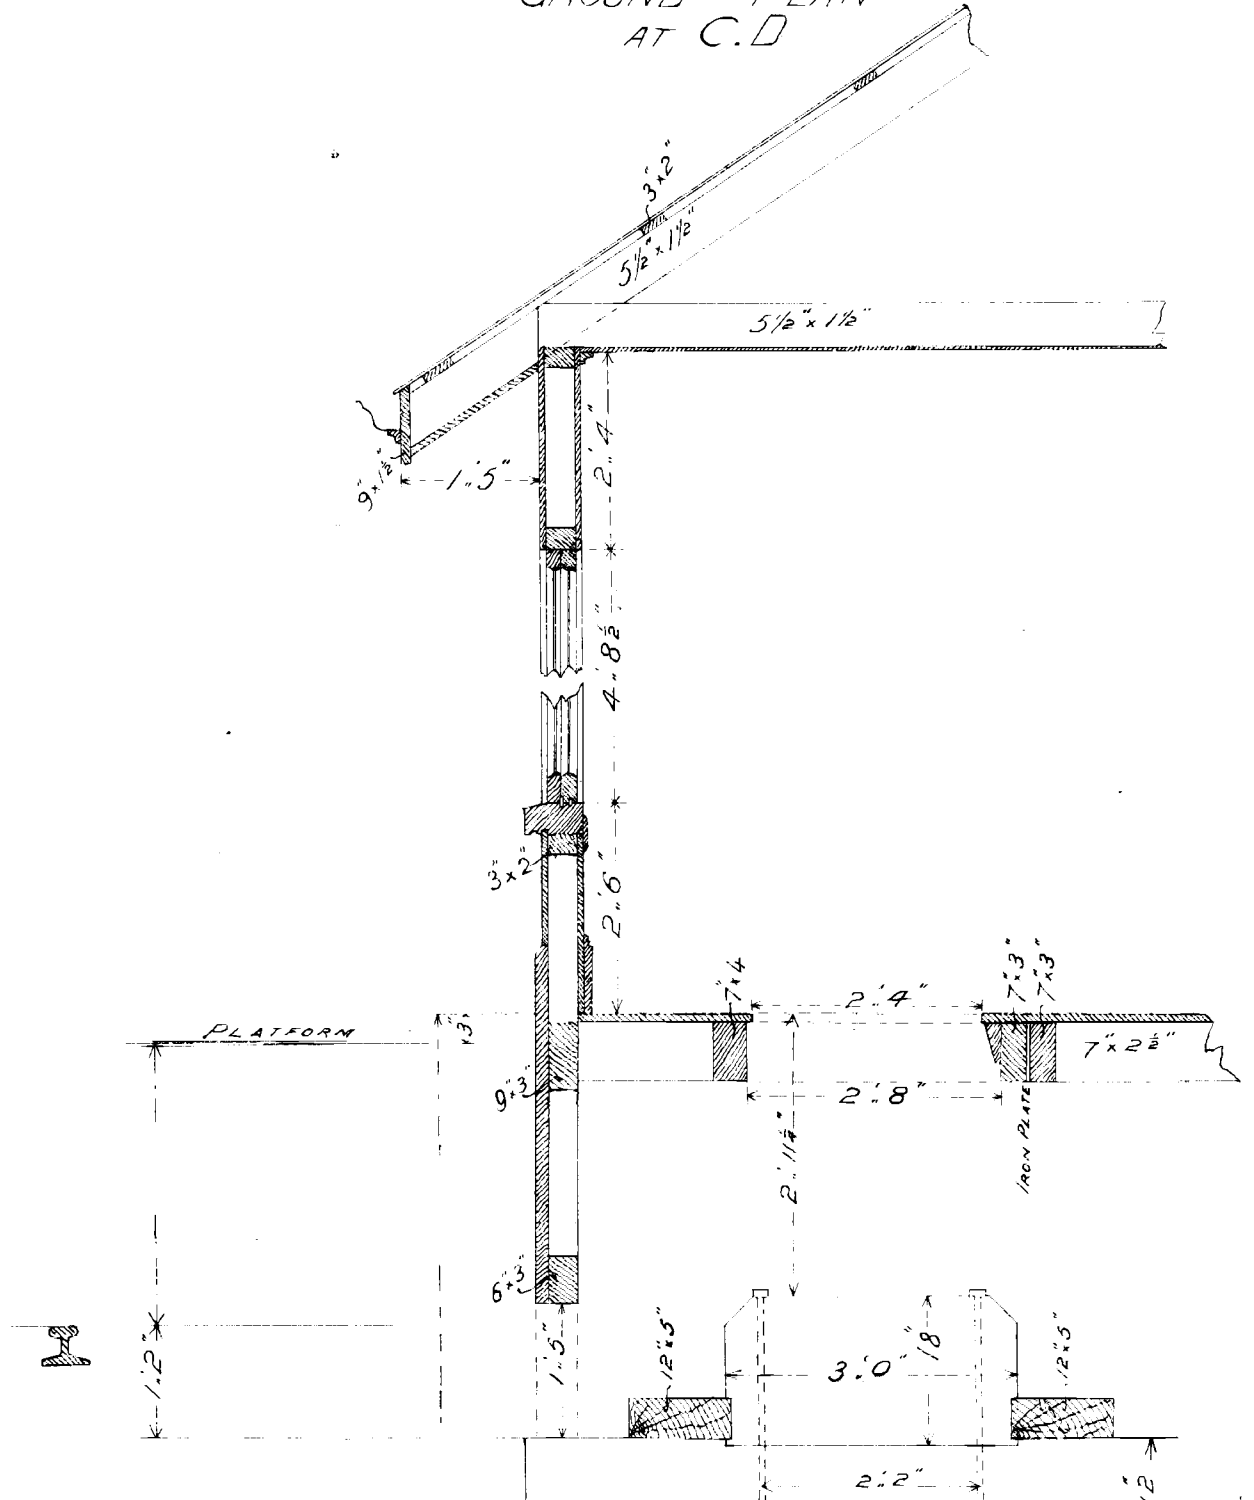


PART SECTION OF FRONT OF BOX
SCALE 2 FEET TO 1 INCH

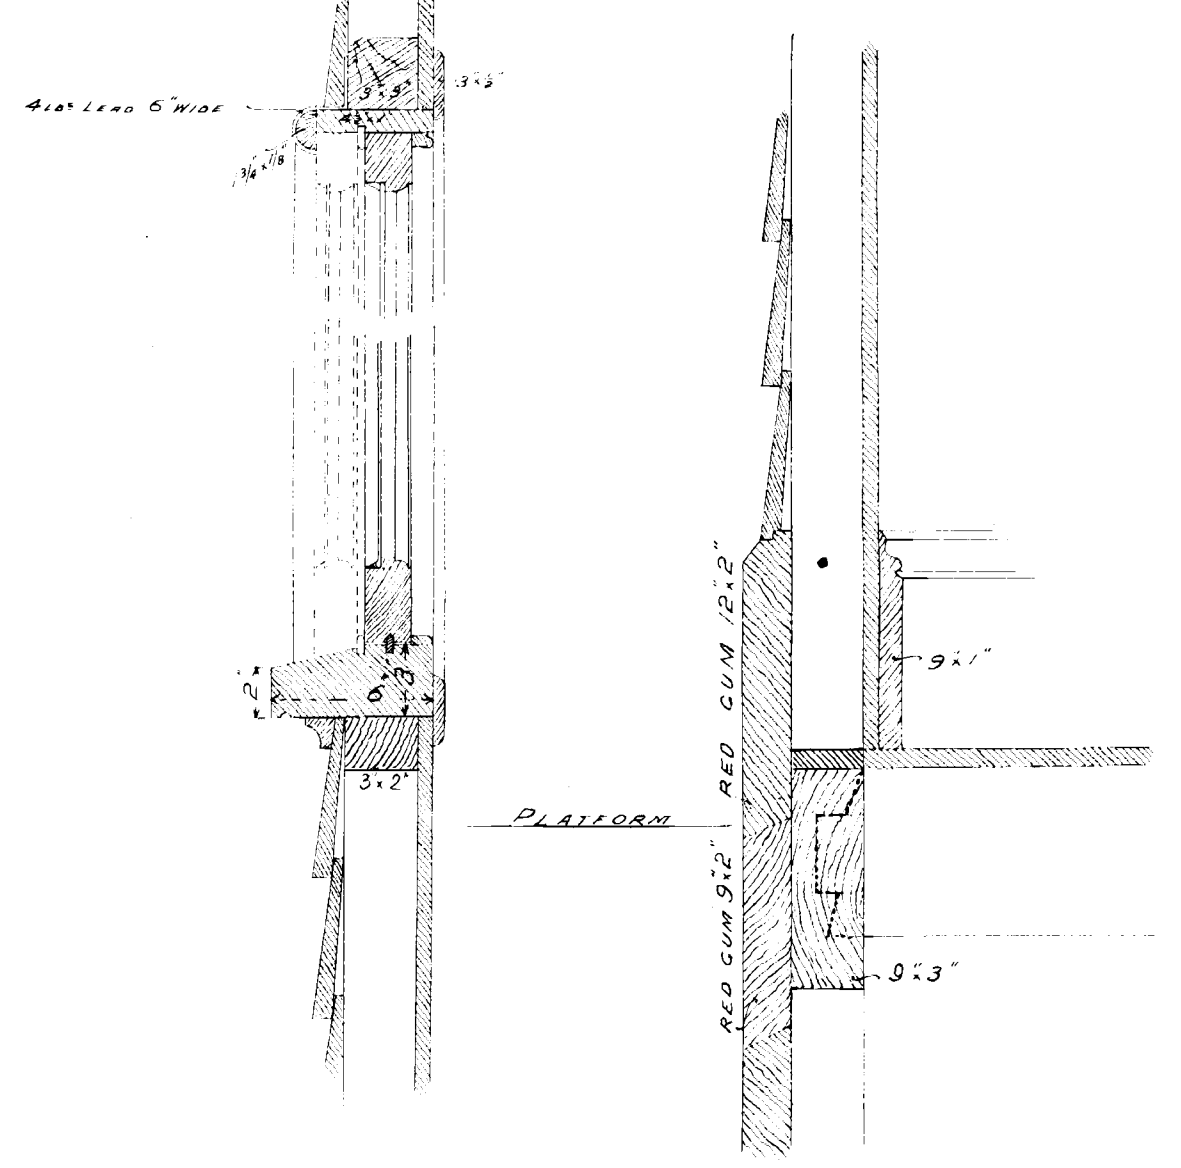

SECTION THROUGH WINDOW

SECTION AT FLOOR LINE

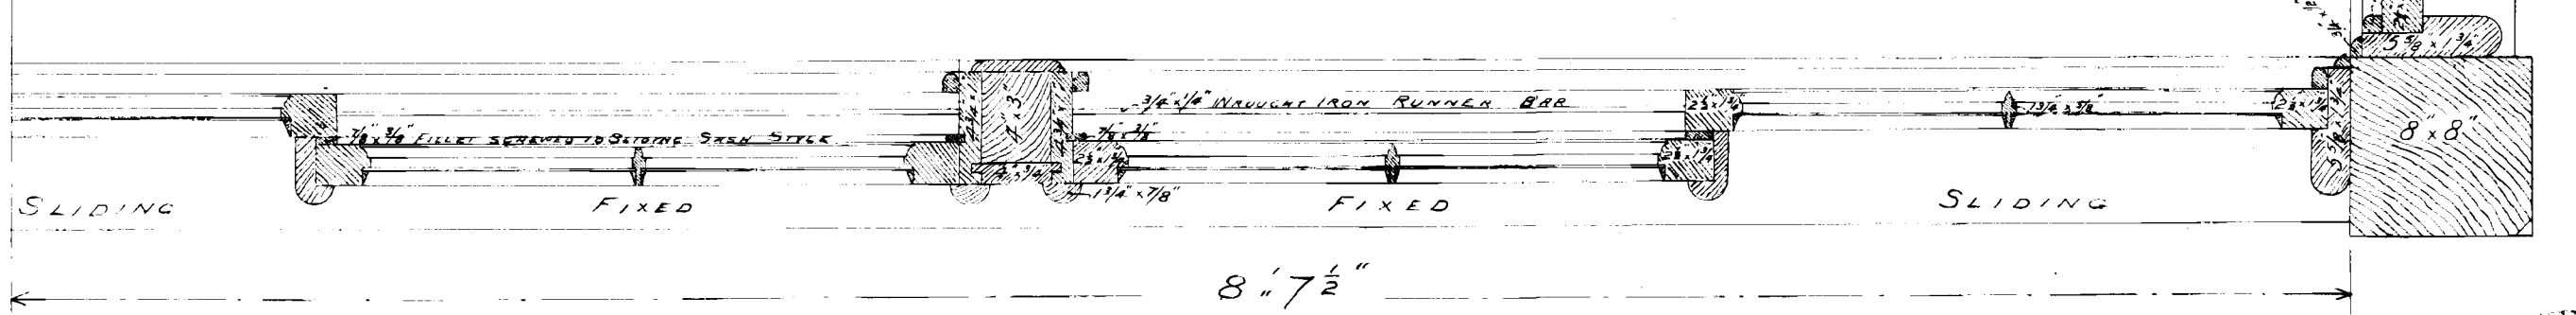

PART PLAN OF CABIN WINDOWS — FRONT —

SCALE 8/32 FULL SIZE

I accept this as one of the drawings referred to in the Specification and Conditions...

CONTRACT NO 2780
FROM 11/2/14 TO 2/2/17

END