
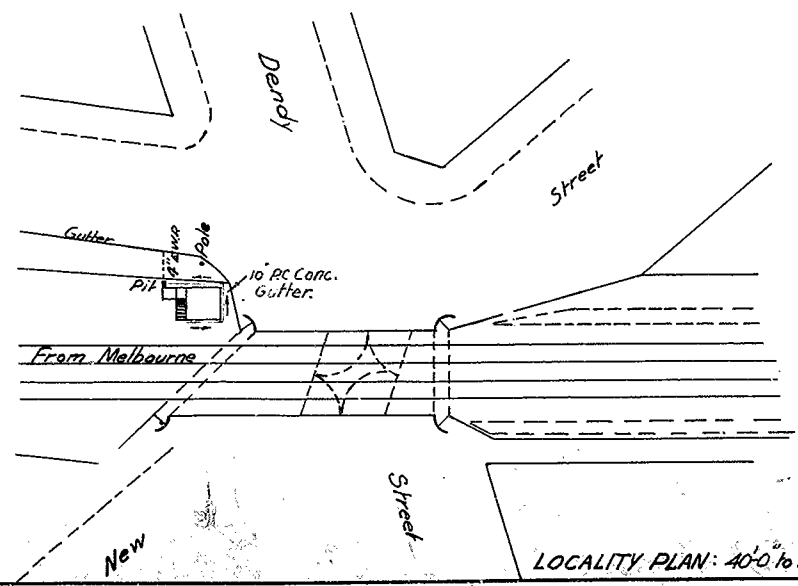
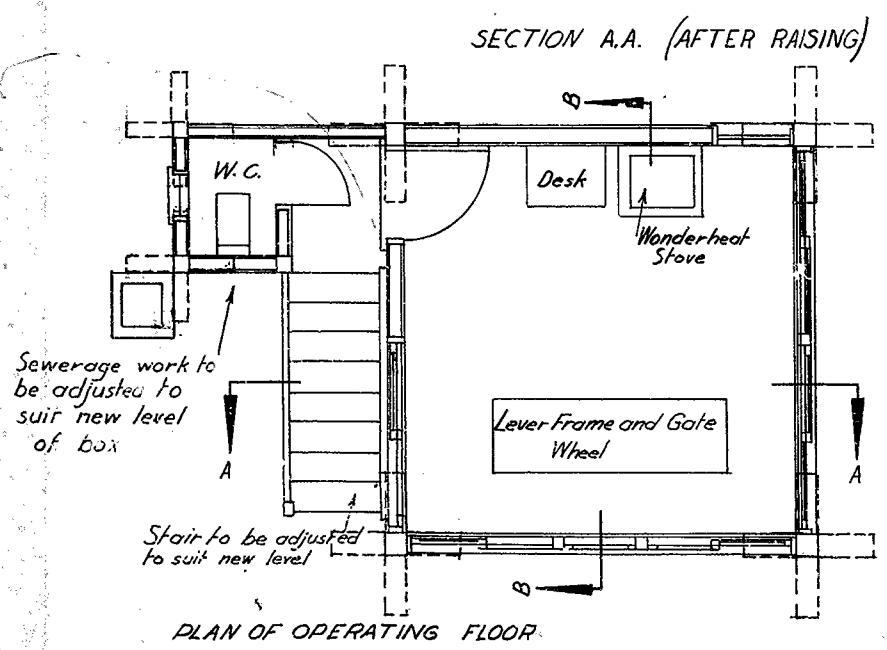


25
3/11/48

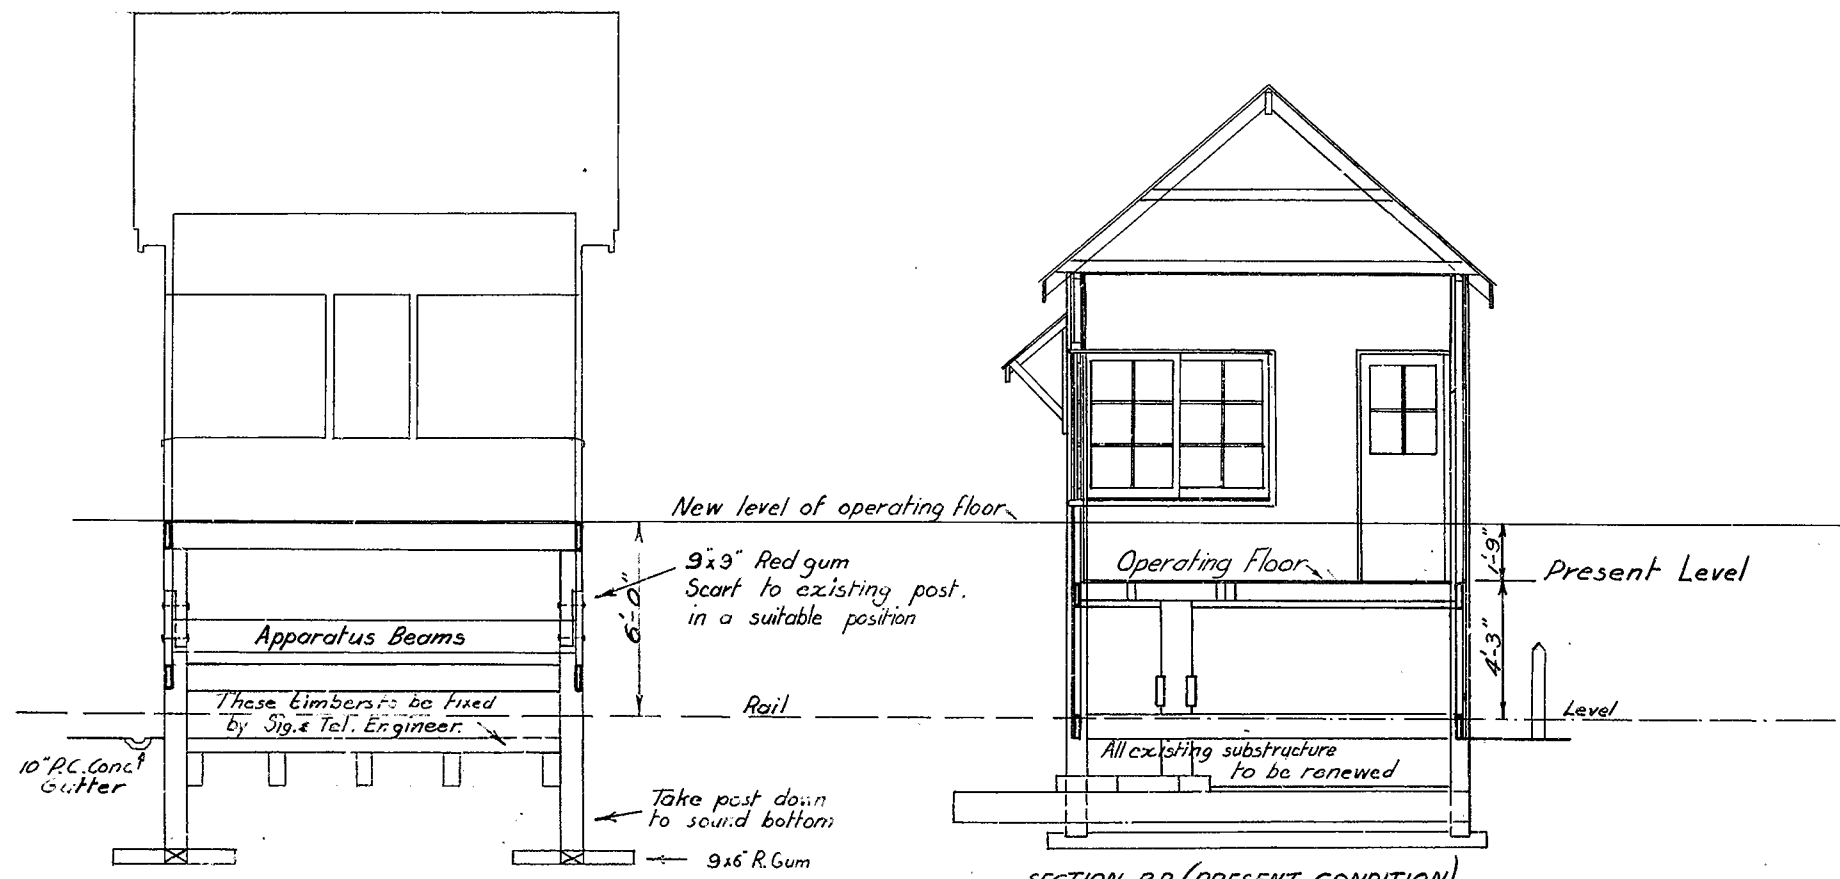

Plan Amended 8-11-48

V.R.
MIDDLE BRIGHTON
PROPOSED RAISING OF SIGNAL BOX
AT DENDY STREET
Scale: 4'-0" to 1"
Chief, Civil Engineer.

Work Completed 1948
Drawing Checked by Chief Architect
E.F.B. S.S. 1529/48

B 202 Plan No
D 65 145/48

202.

