

— V.R. —

# DUNNSTOWN



Plan showing drainage complained of in Corr

Scale 40' = 1"

*W. A. Schwartz*  
Chief Engineer of Way & Works  
P. 7-82

Enlargement of Station Buildings

Scale 20' = 1"

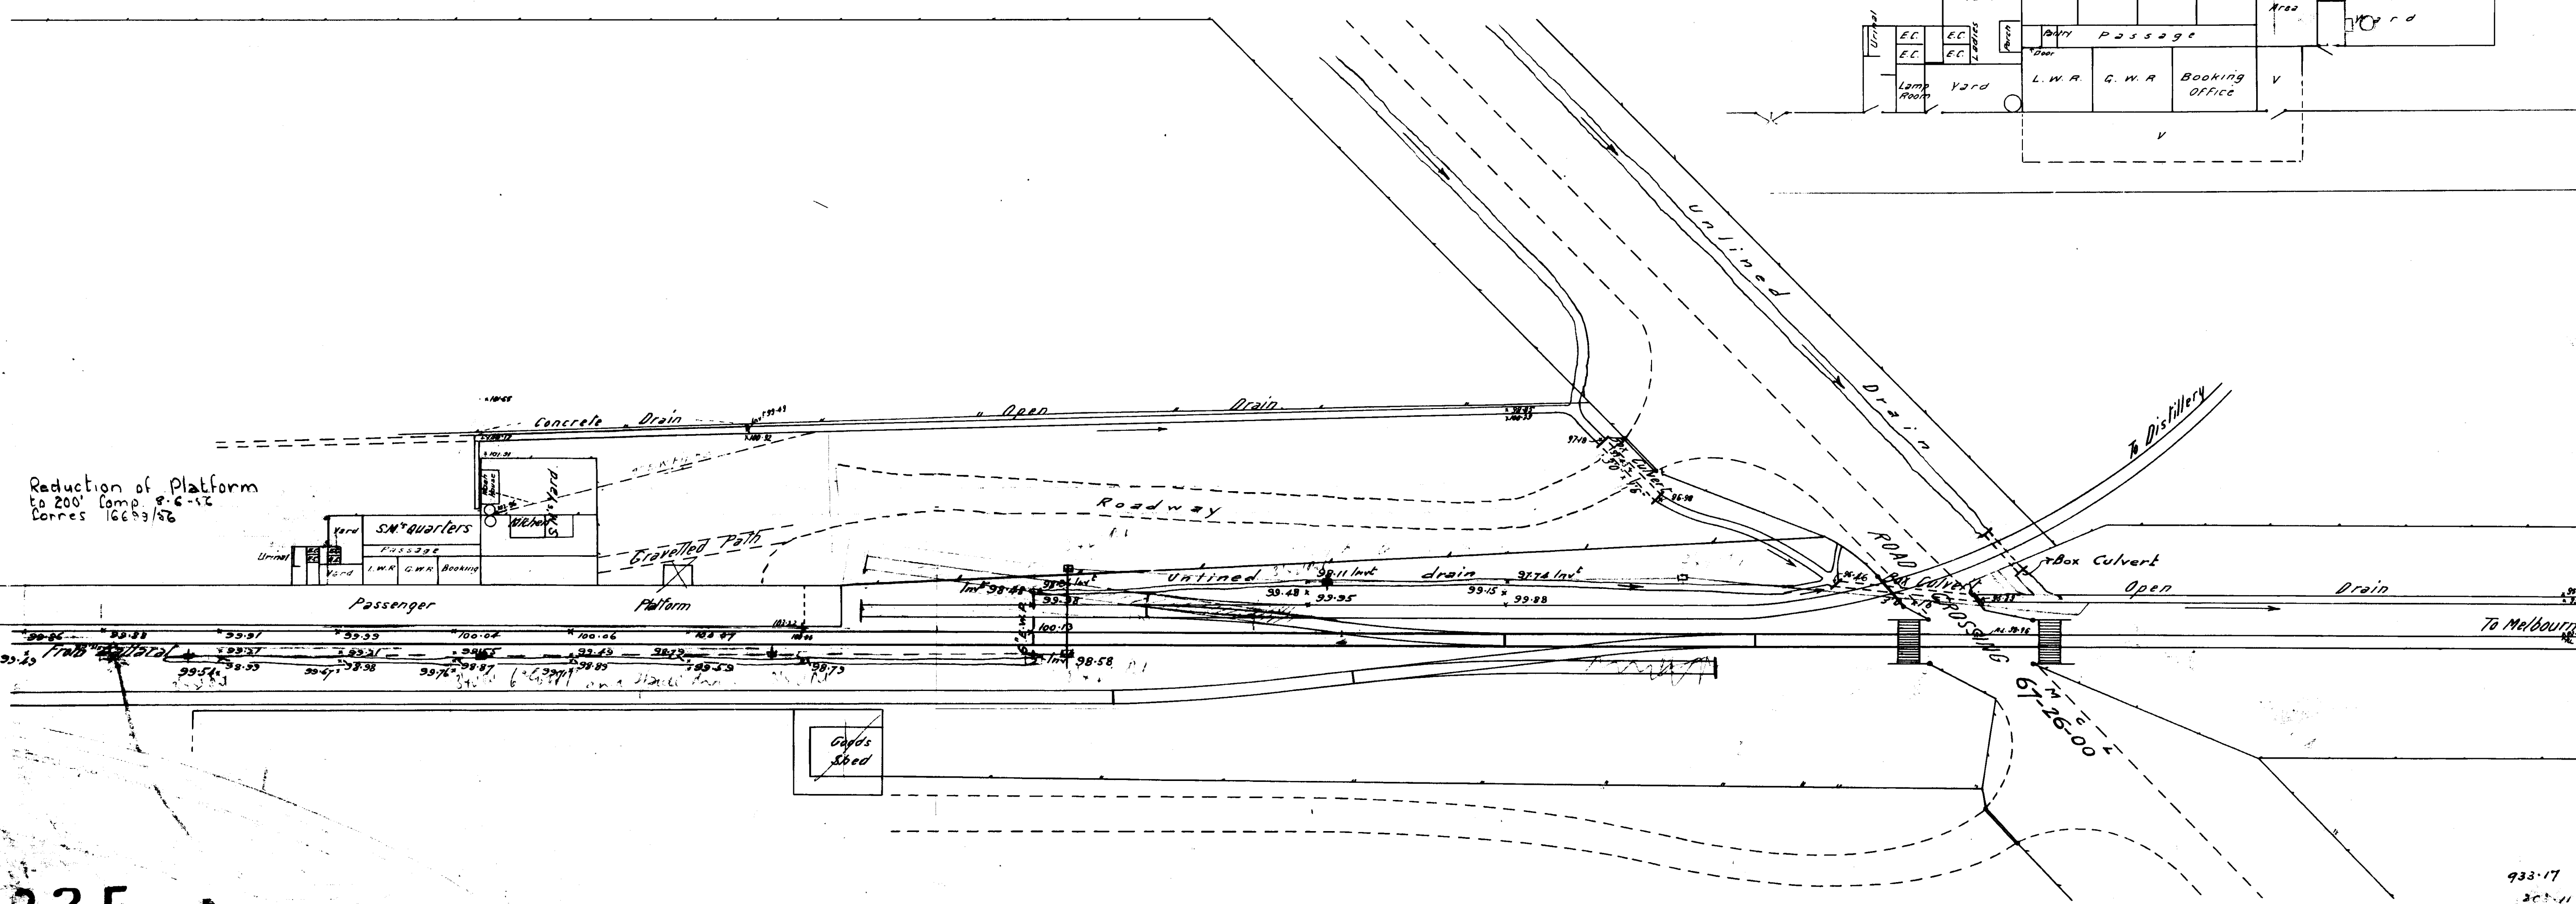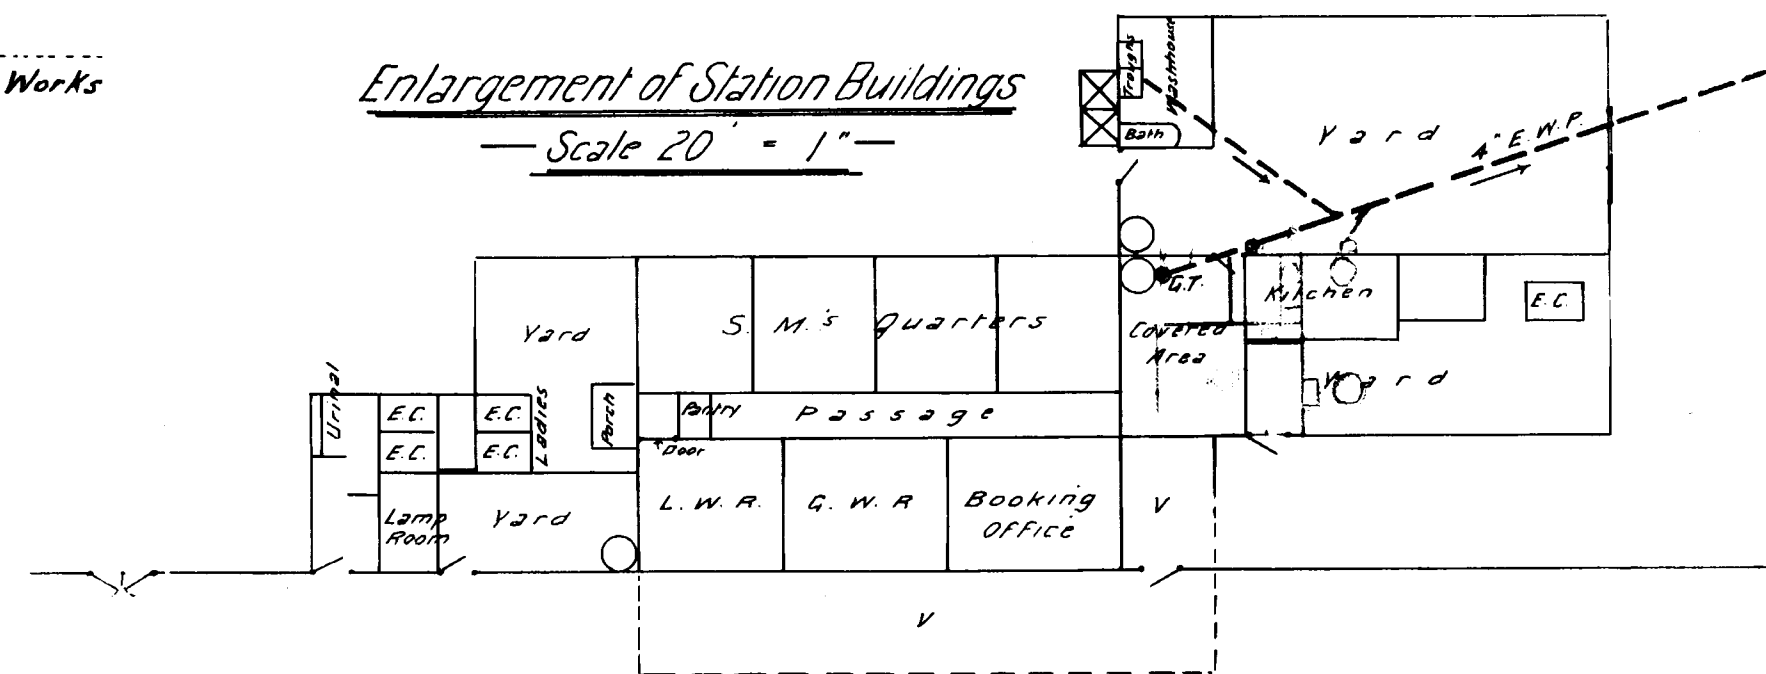

325-1

325-1

933.17  
2011