

V R


DRAWING NO. 2

KYNETON STATION BUILDINGS  
INCREASED REFRESHMENT ROOM ACCOMMODATION AND ALTERATIONS, AND ADDITIONS TO BUILDINGS.


CHIEF ARCHITECT'S  
OFFICE COPY.

UP PLATFORM

For Office Use

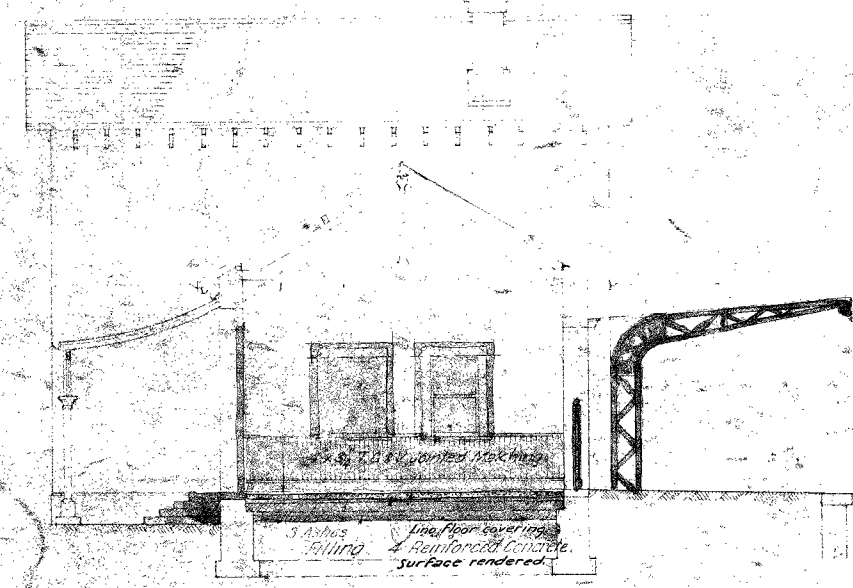


SECTION A.A.

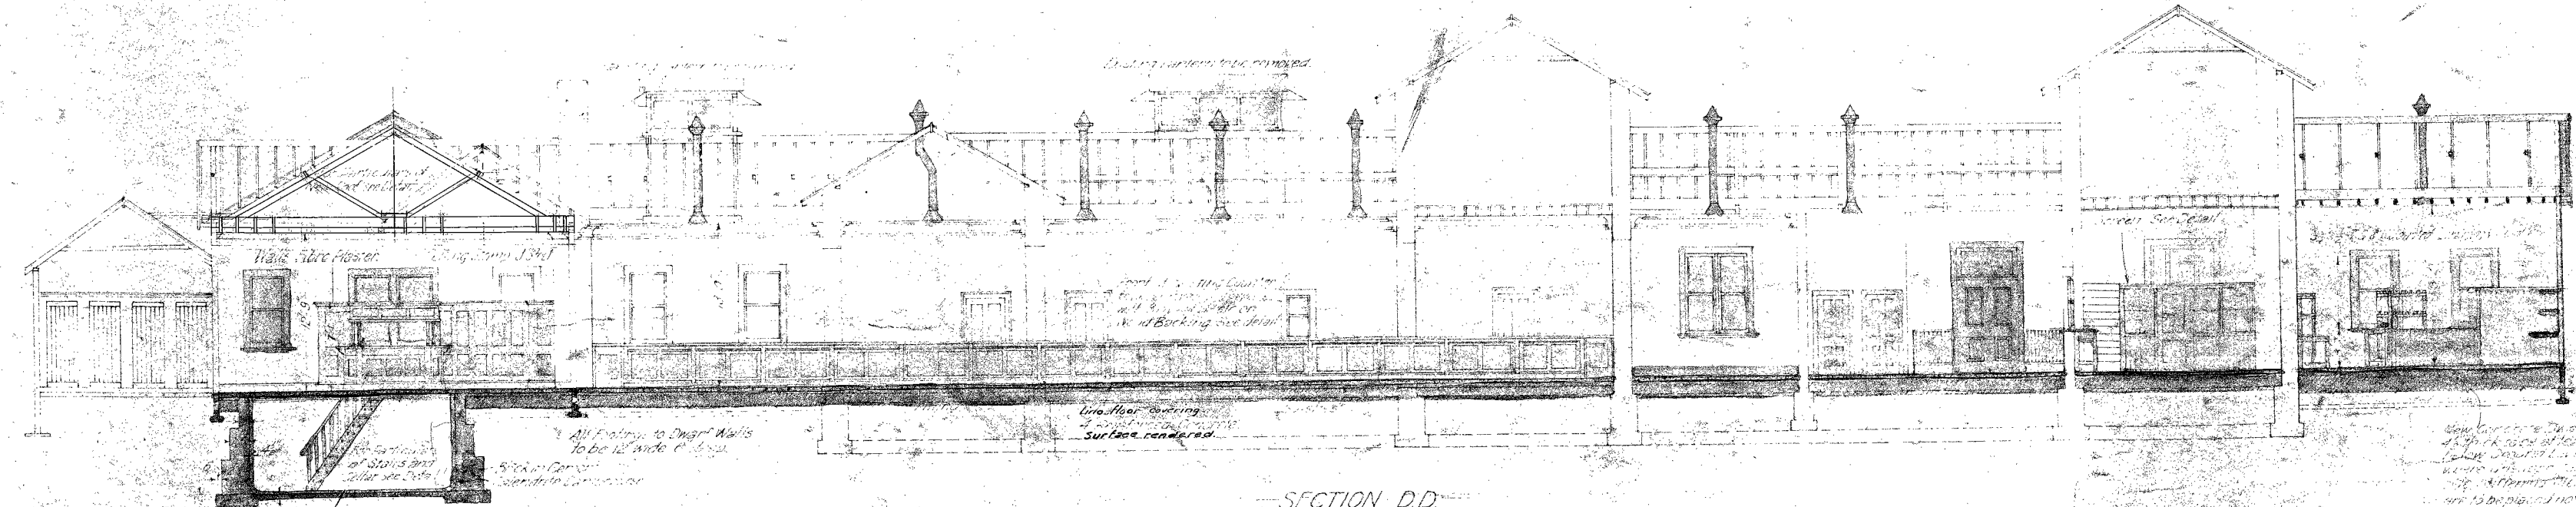

SECTION D.D.

Ceiling floor to be graded in cement to cesspool, where directed a siphon.


Note for location of equipment and fixtures see Detail Drawings

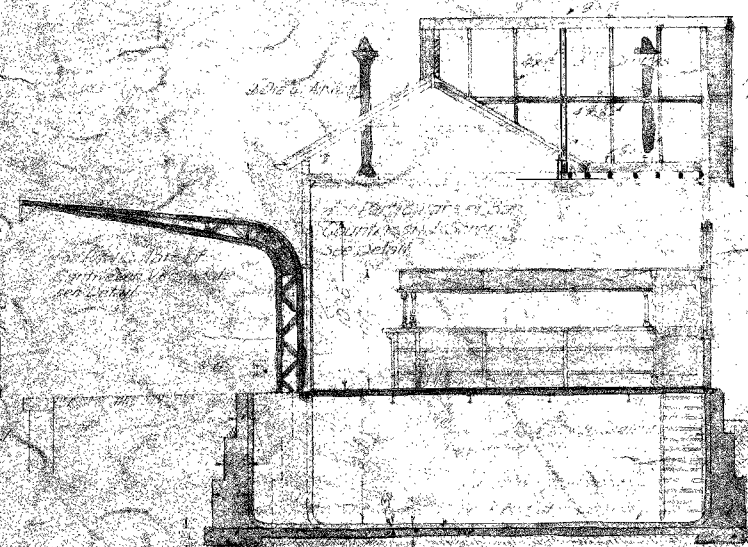


SECTION B.B.



ELEVATION TO PLATFORM

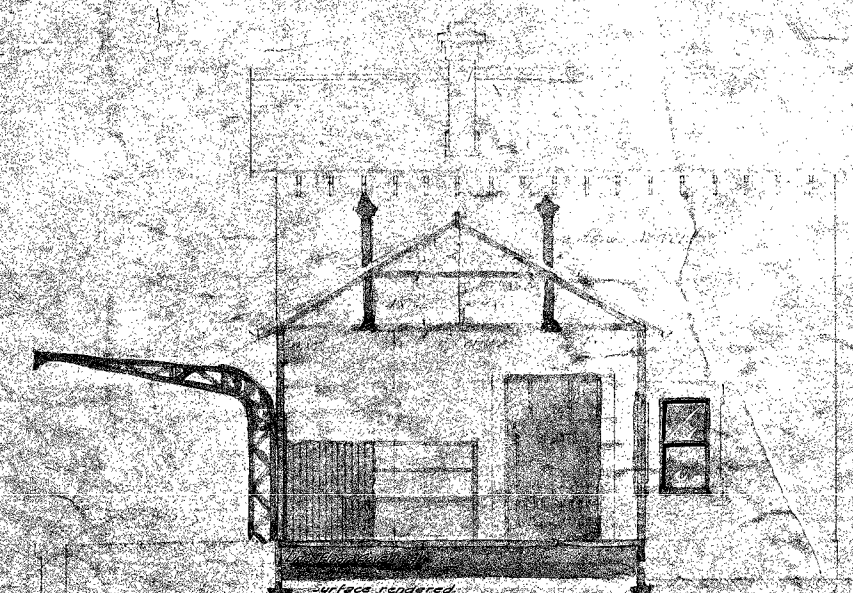

ELEVATION TO APPROACH

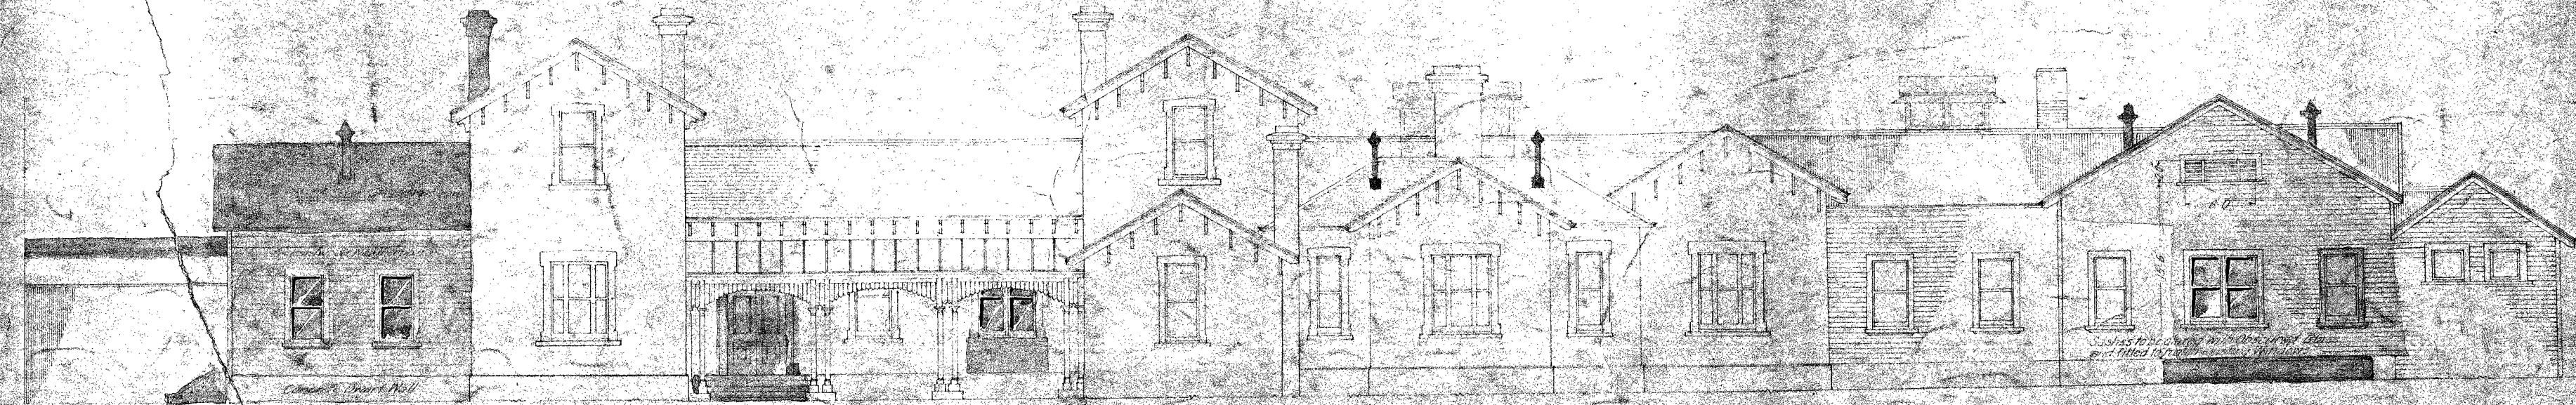

ELEVATION TO APPROACH

KYNETON

616

SB-616  
A-24.