


VICTORIAN RAILWAYS
 FLINDERS STREET NEW STATION


SIGNAL BOX "D"

Scale 4 Feet to an Inch


CONTRACT N° 11413
 N° 1

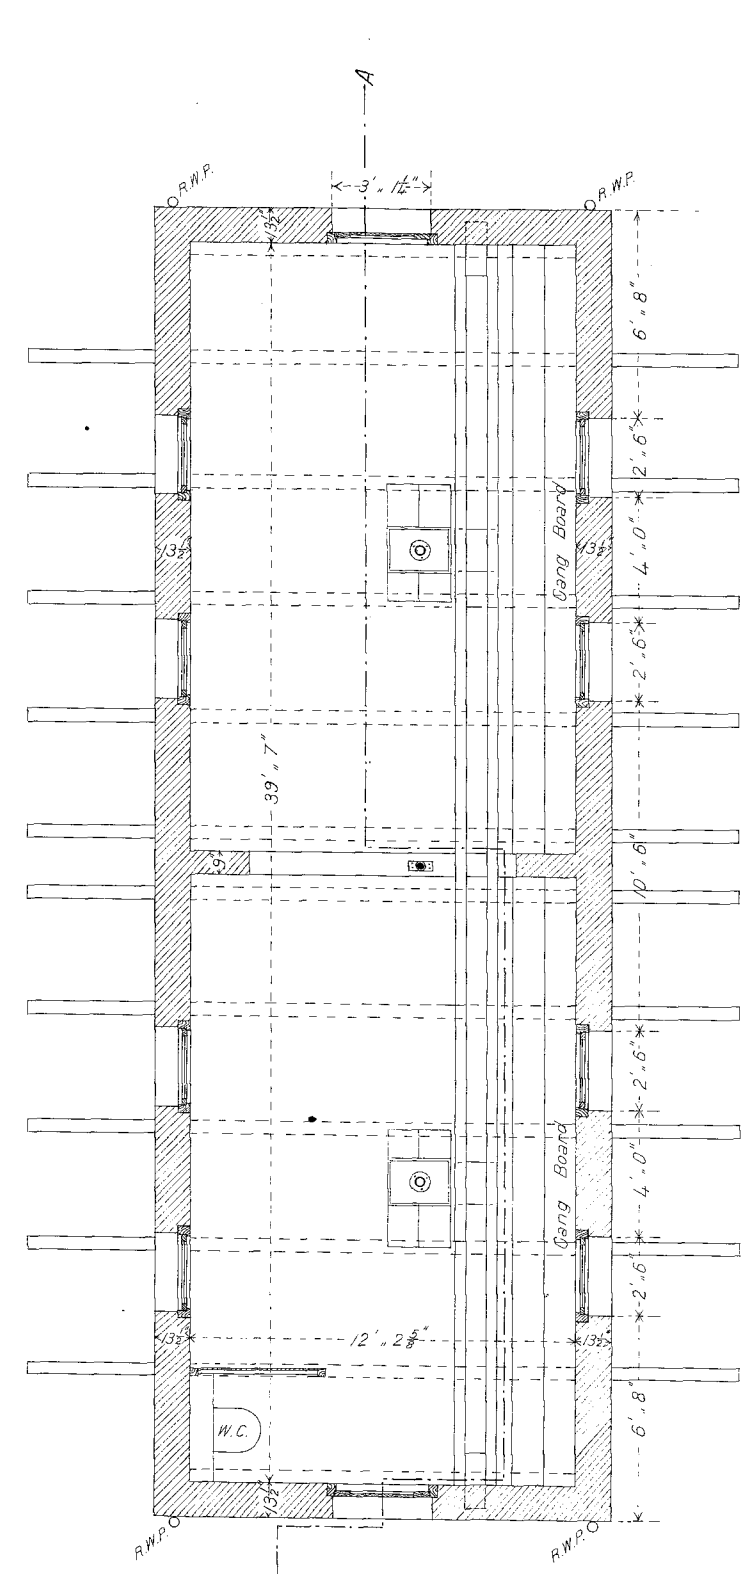


GROUND FLOOR PLAN

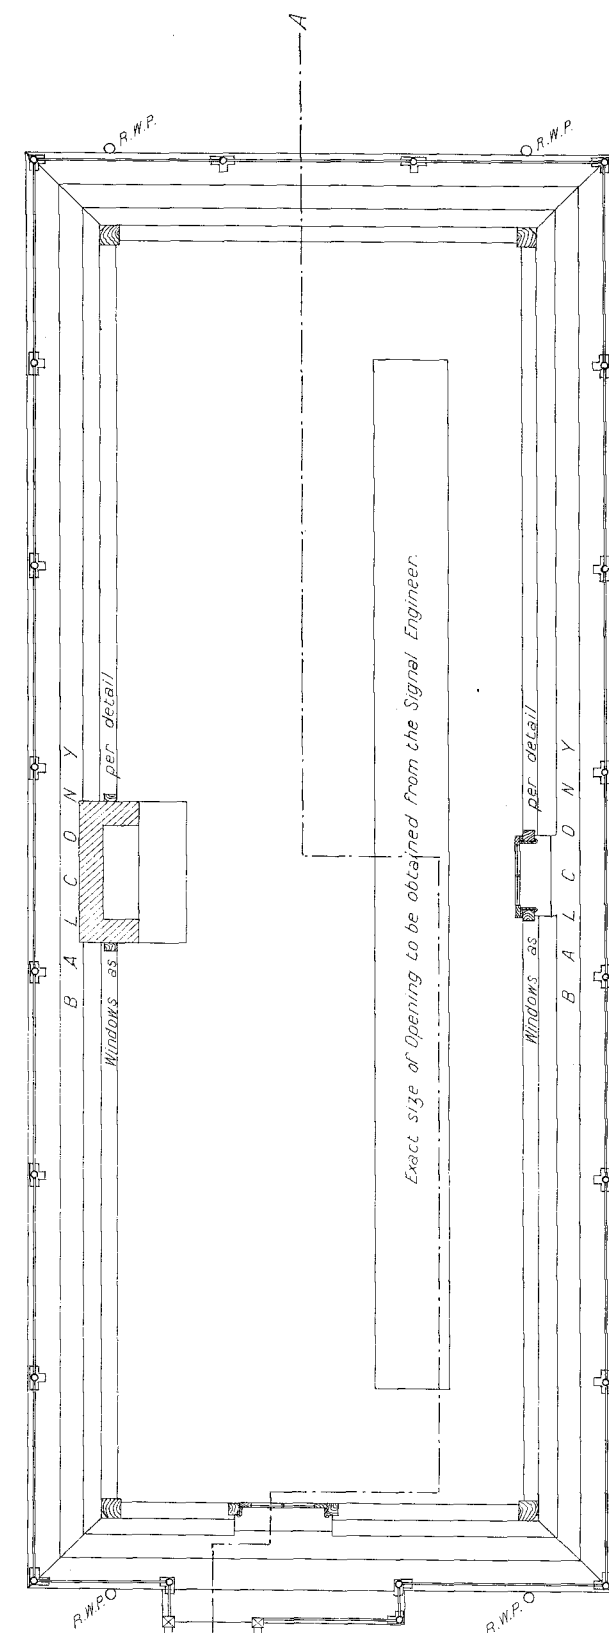

FIRST FLOOR PLAN

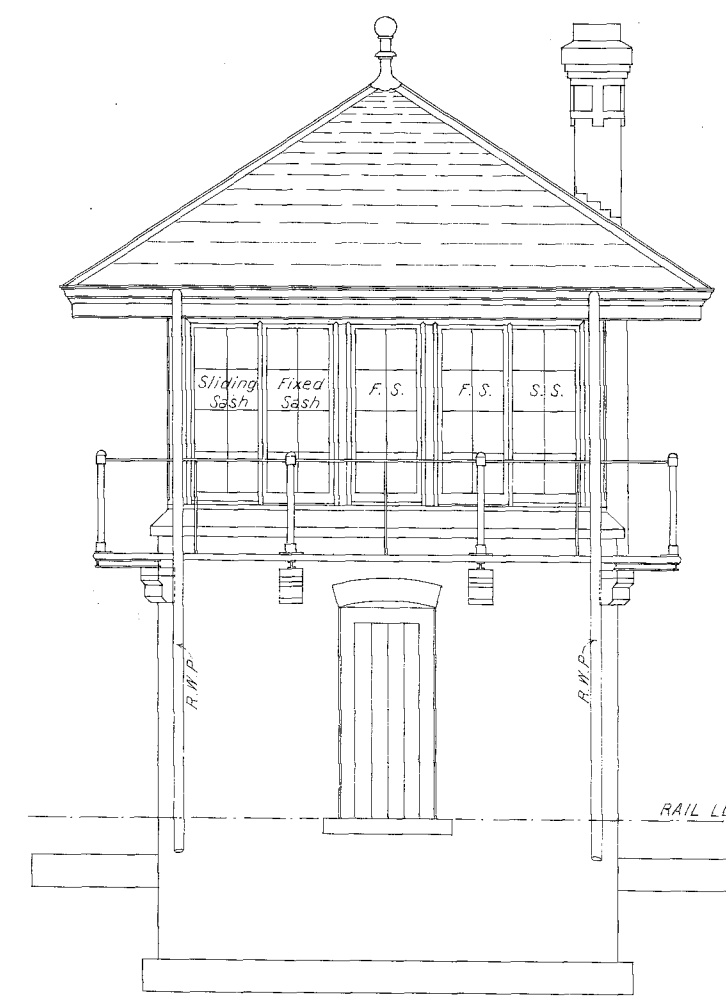


WEST ELEVATION

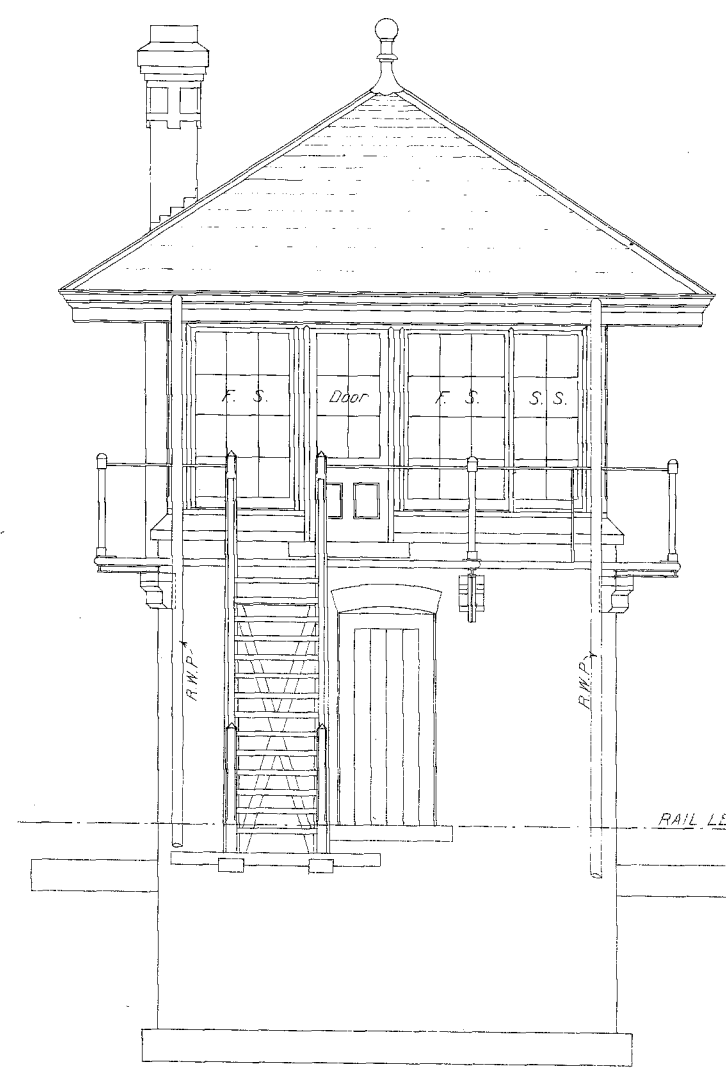

EAST ELEVATION



NORTH ELEVATION

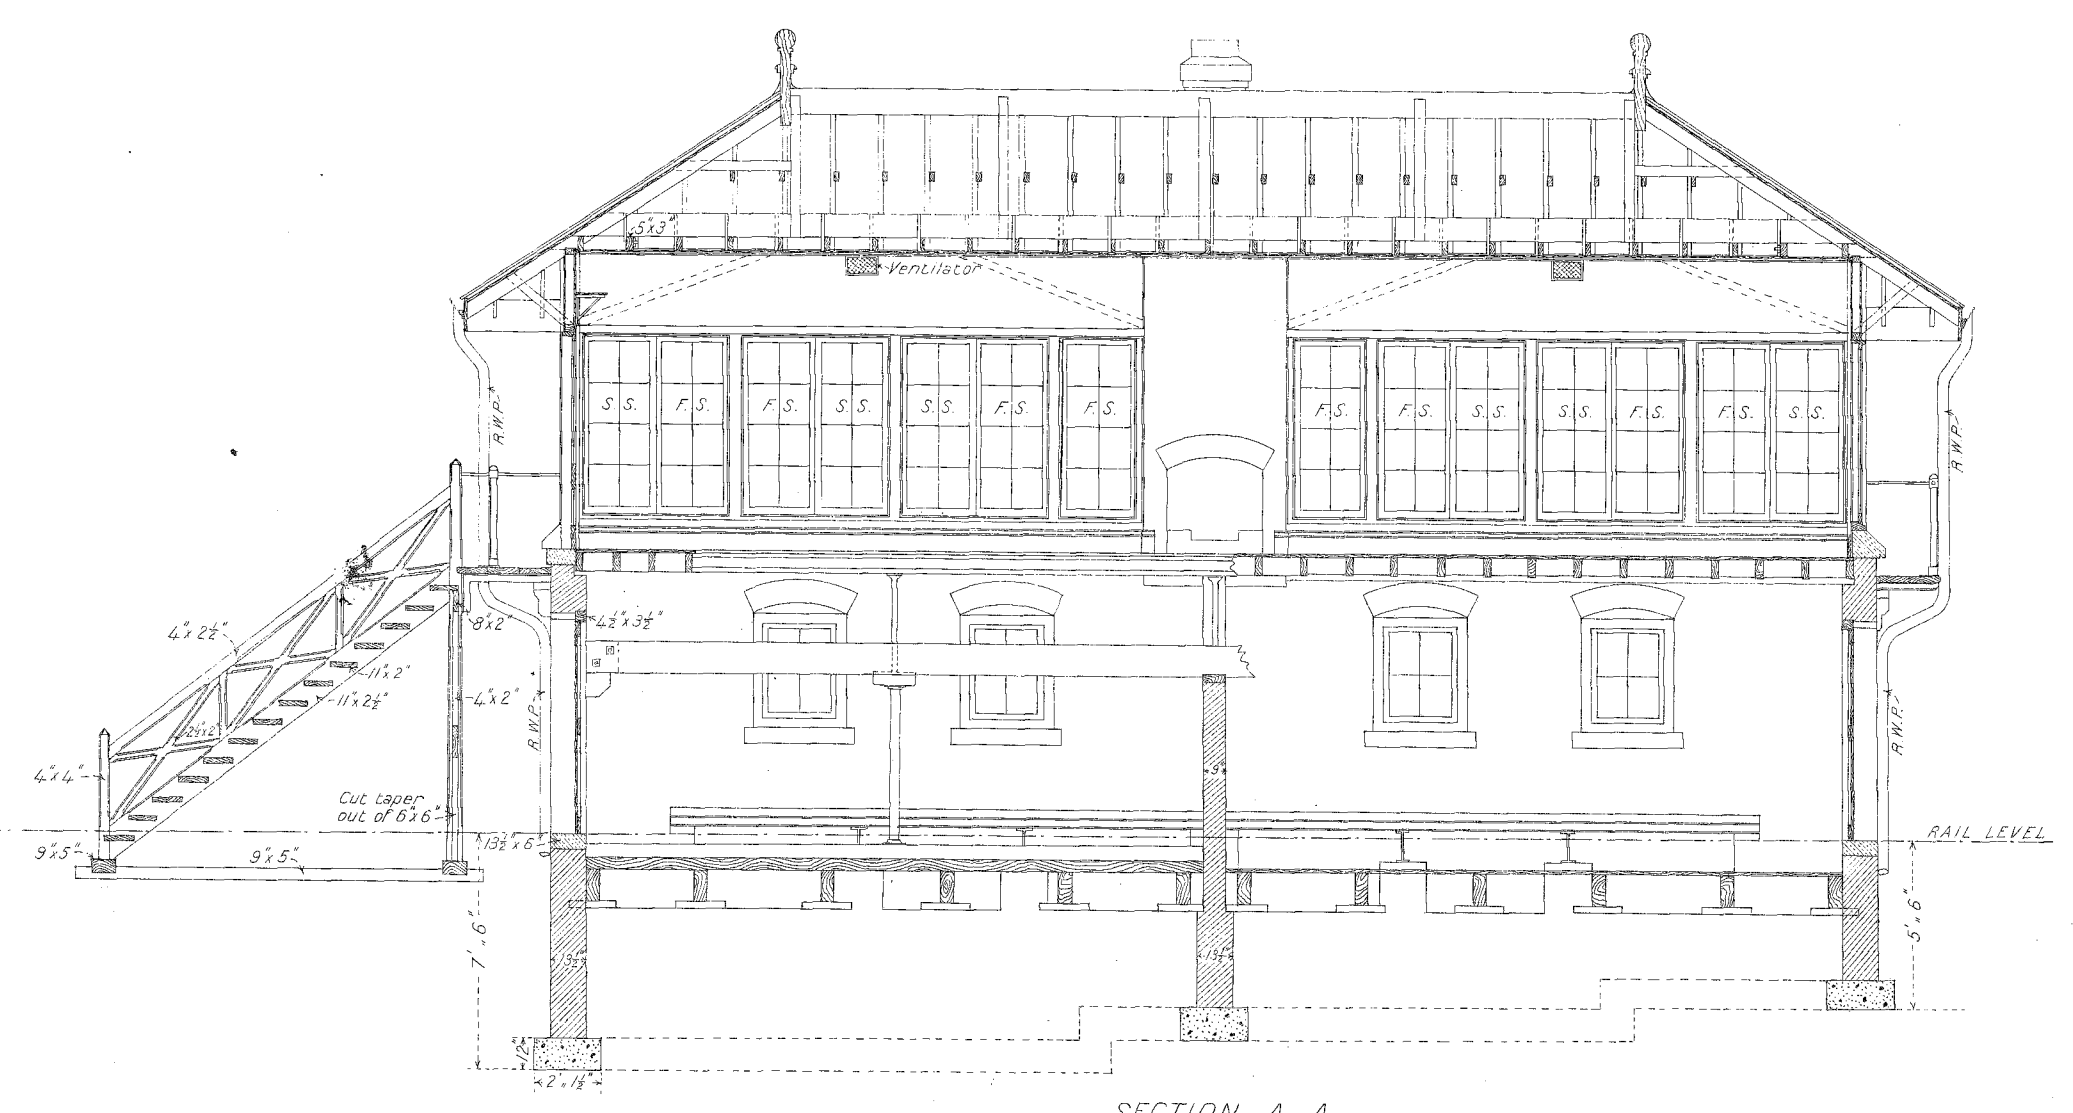

SECTION A. A.