
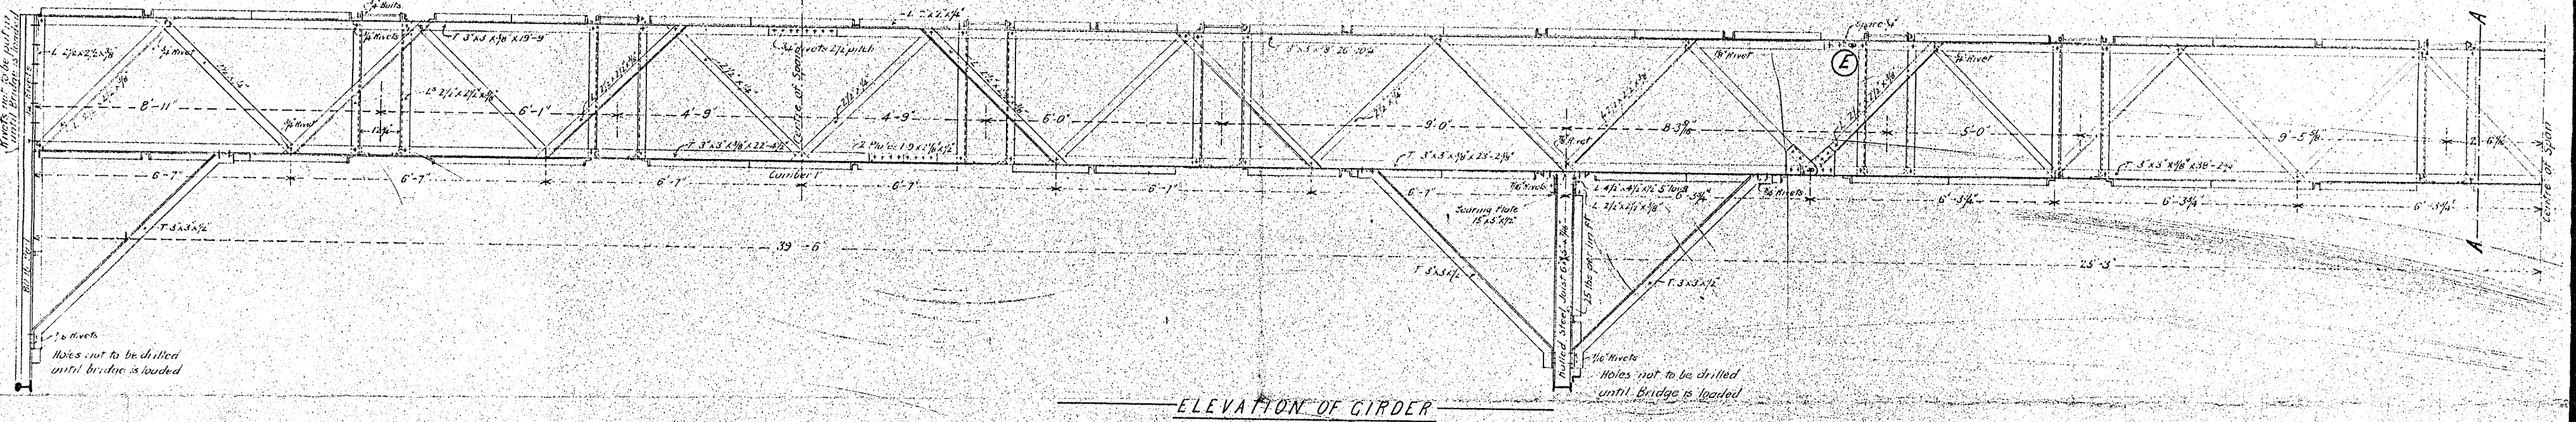


V. R.
 FLINDERS STREET NEW STATION
 SIGNAL BRIDGES AT WEST ENTRANCE
 BRIDGE NO 2


CONTRACT NO 14357

NOTE: Wind bracing shown dotted applies to Top Flange


SECTION AA
 Scale 1/4"=1'-0"

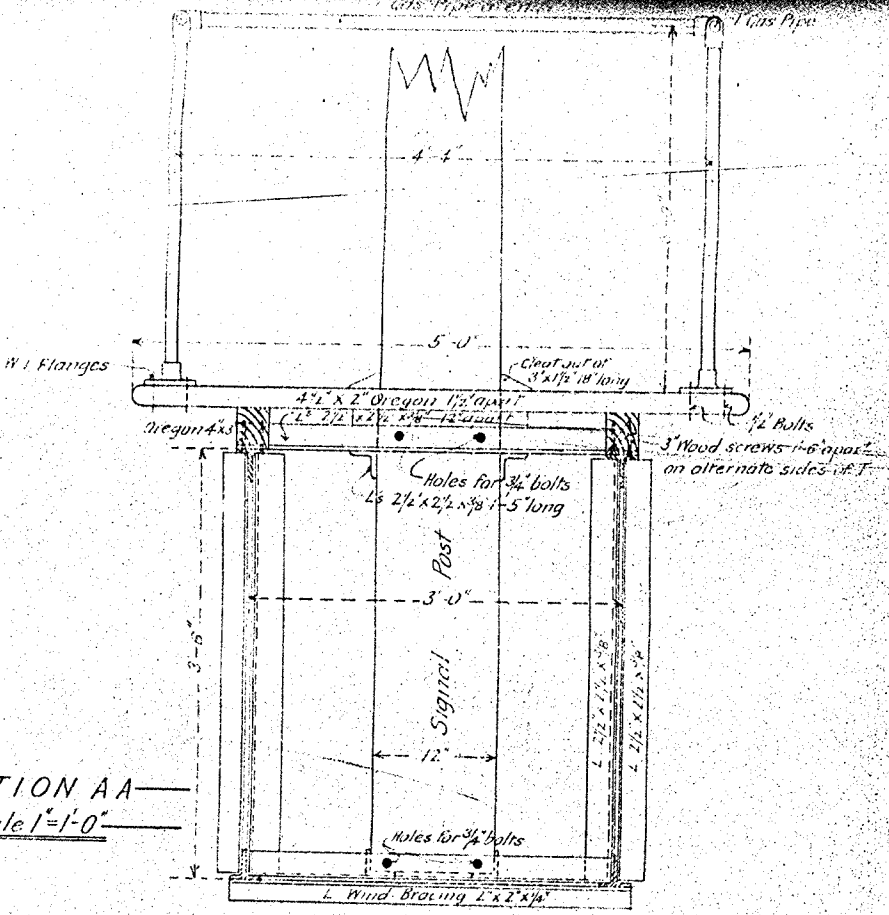


ELEVATION OF GIRDER

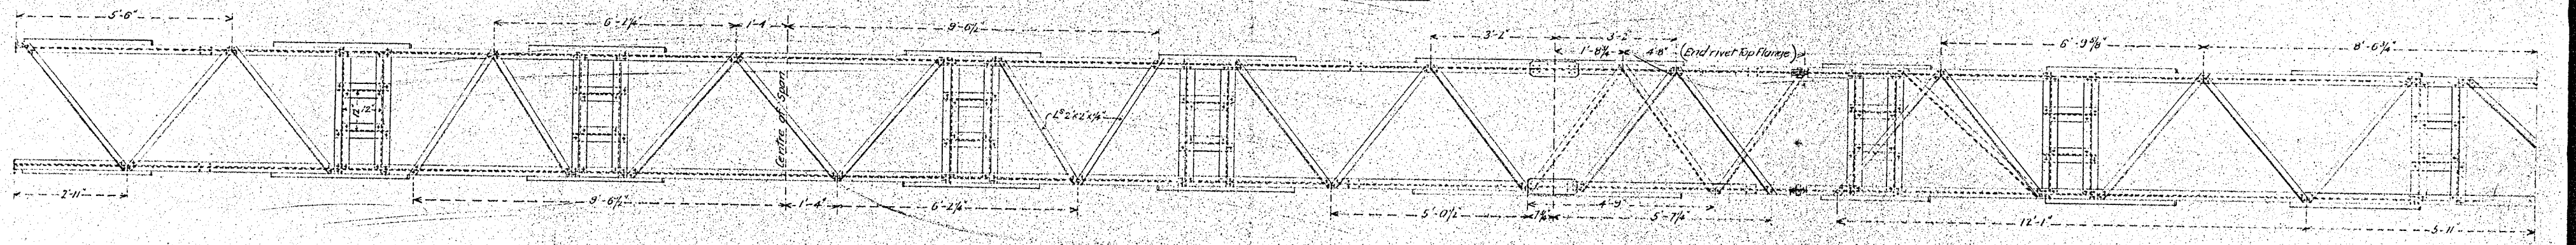

PLAN OF BOTTOM FLANGE LOOKING UP
 Scale 1/2"=1'-0"

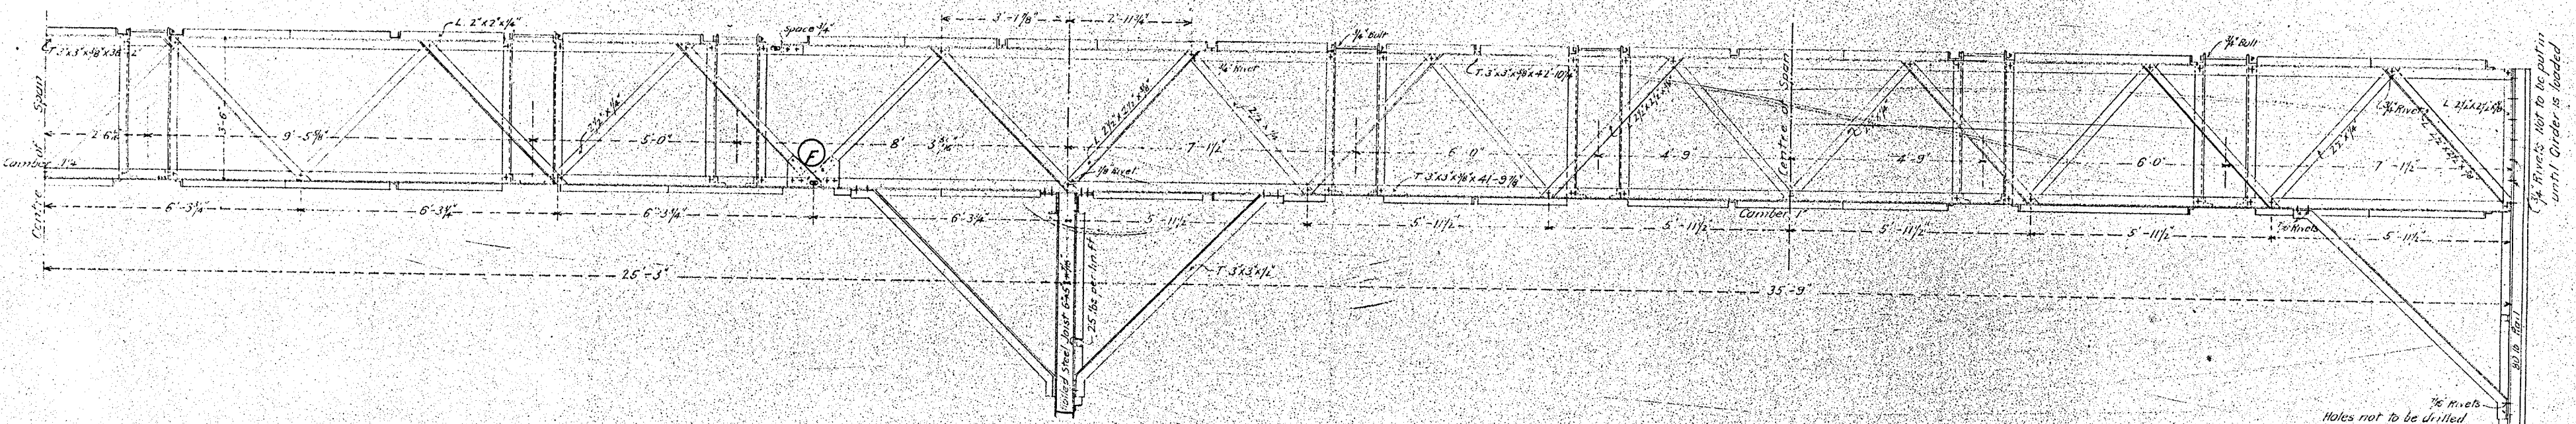


ELEVATION OF GIRDER

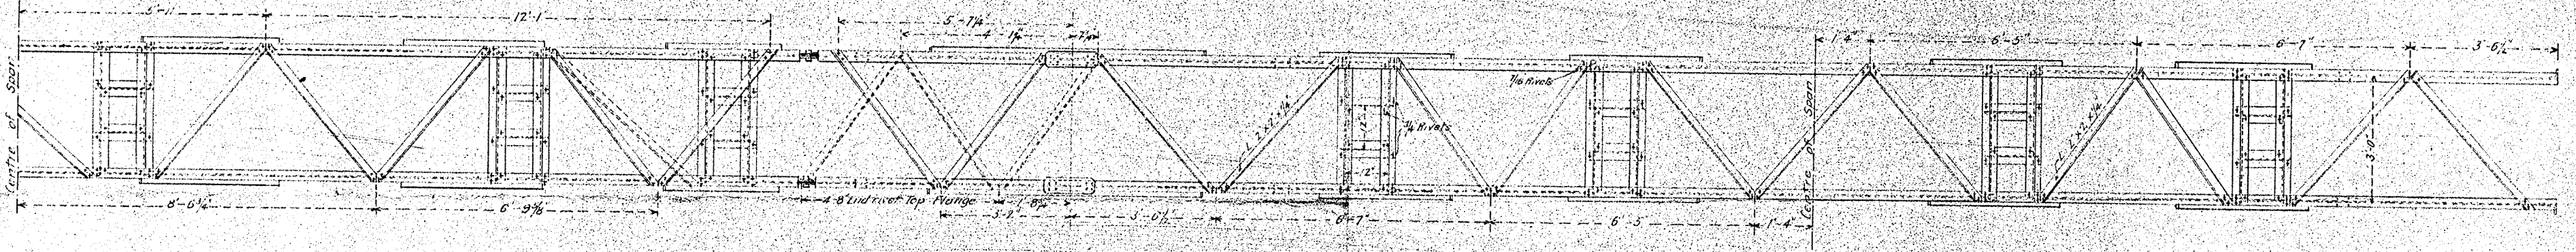


PLAN OF BOTTOM FLANGE LOOKING UP
 Scale 1/2"=1'-0"


AT E

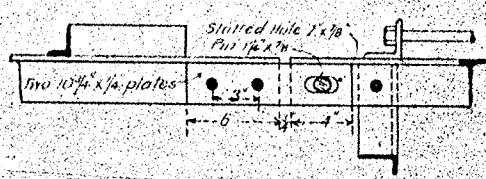


Scale 1/2"=1'-0"

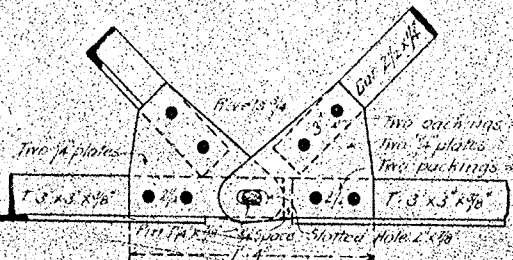


AT F

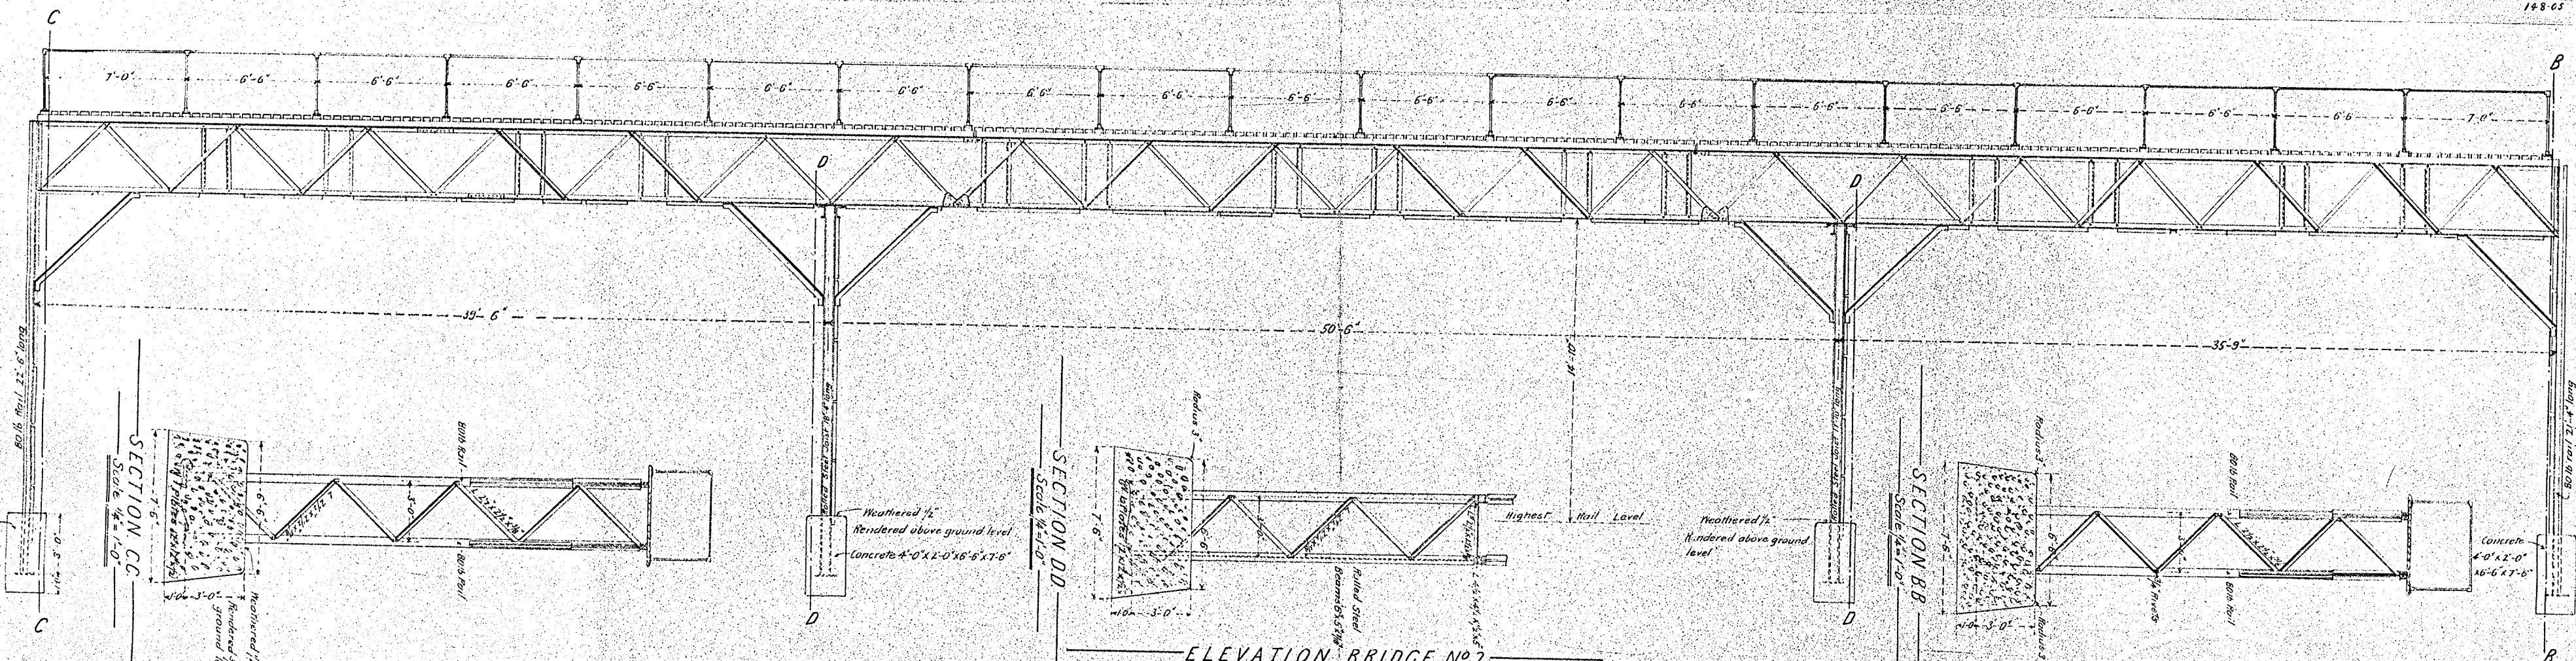


ELEVATION BRIDGE NO 2
 Scale 1/4"=1'-0"

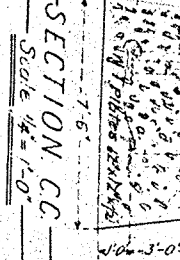

SECTION CC
 Scale 1/4"=1'-0"

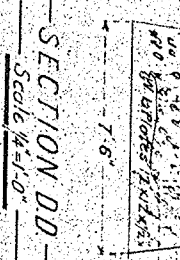

SECTION DD
 Scale 1/4"=1'-0"

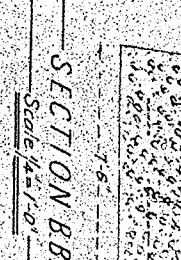

SECTION BB
 Scale 1/4"=1'-0"