

Signal	Mechanically Detects
7	(22)
9	22
12	22

Signals 7, 8, 9, 10, 11, 12, 13, 16, 39, 41, 42  
 Fitted with drop off controllers




V. R.

BENDIGO

Box "C"


WILLIAMSON STREET

Sketch of Locking

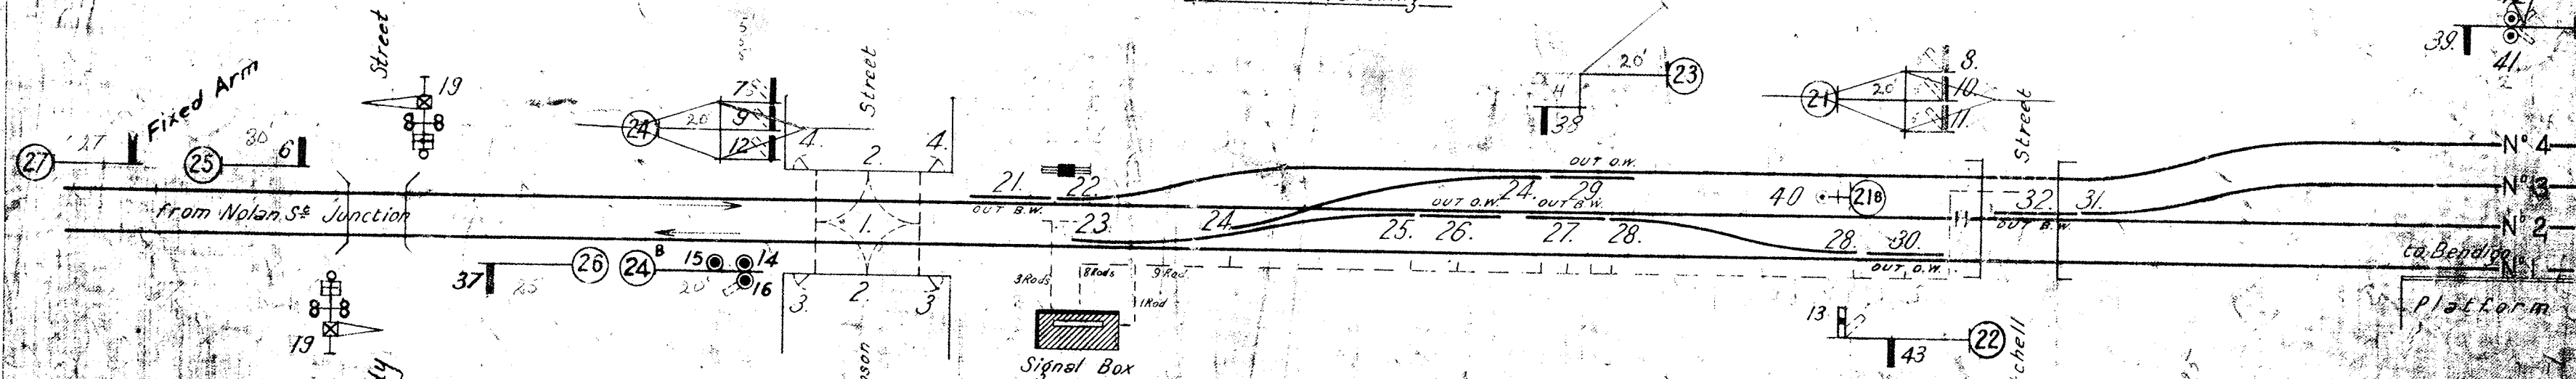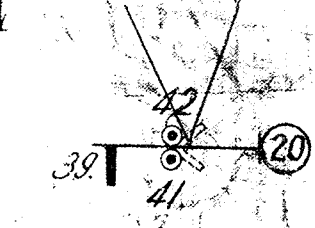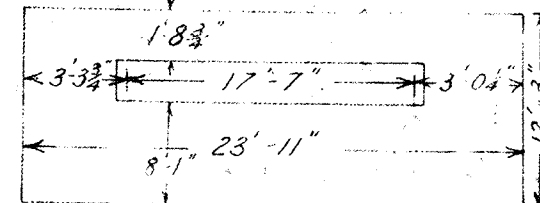

735-1958  
 03-579-1117

12  
 To  
 43

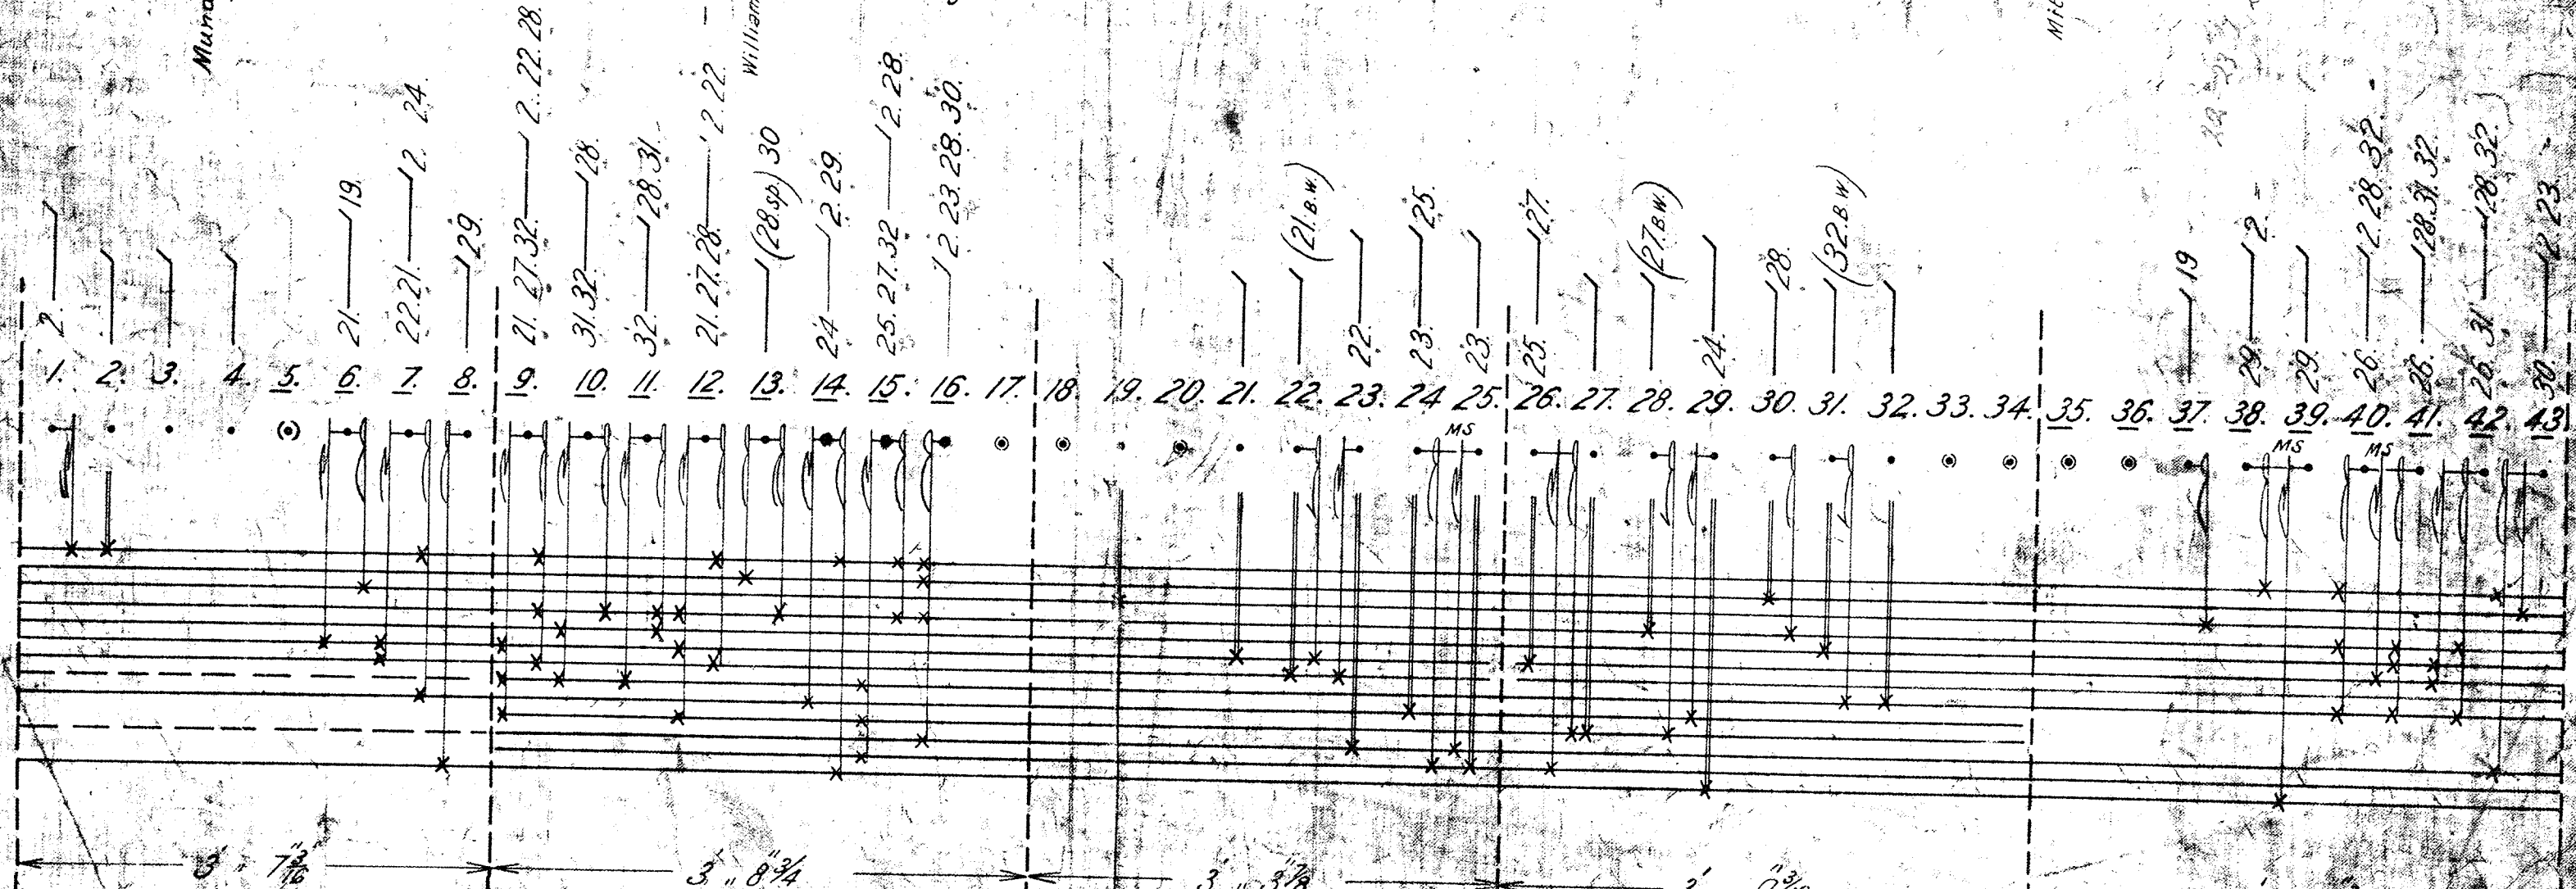

No 5 Pattern.  
 16 Holes Bottom.  
 Bent Levers.  
 Ratchet adj. app. on Levers Nos 6.  
 Lever lock 4/1M1 on lever No 19.  
 Lever No 19 Pulls to 1st Notch only.

4 In Service 23-12-59 22-1-60	3 In Service 1-7-38 20-7-38	2 In Service 28-1-37 8-3-37	1 In Service 22-2-27 9-4-27
Controlled Boom Barriers in lieu of Hand & Wicket gates at Mundy Street. Locking altered.	Post No 24 added Nos 14, 15, 16 Levers formerly spare	Up Distant formerly worked by No 5 Lever. No 5 formerly Signal Lever. 5 released by 6 deleted.	Post 24 form on up side of Williamson St. Post 25 Mundy St. Post 27 moved further out 6 form locked by 2.

H52