


2182

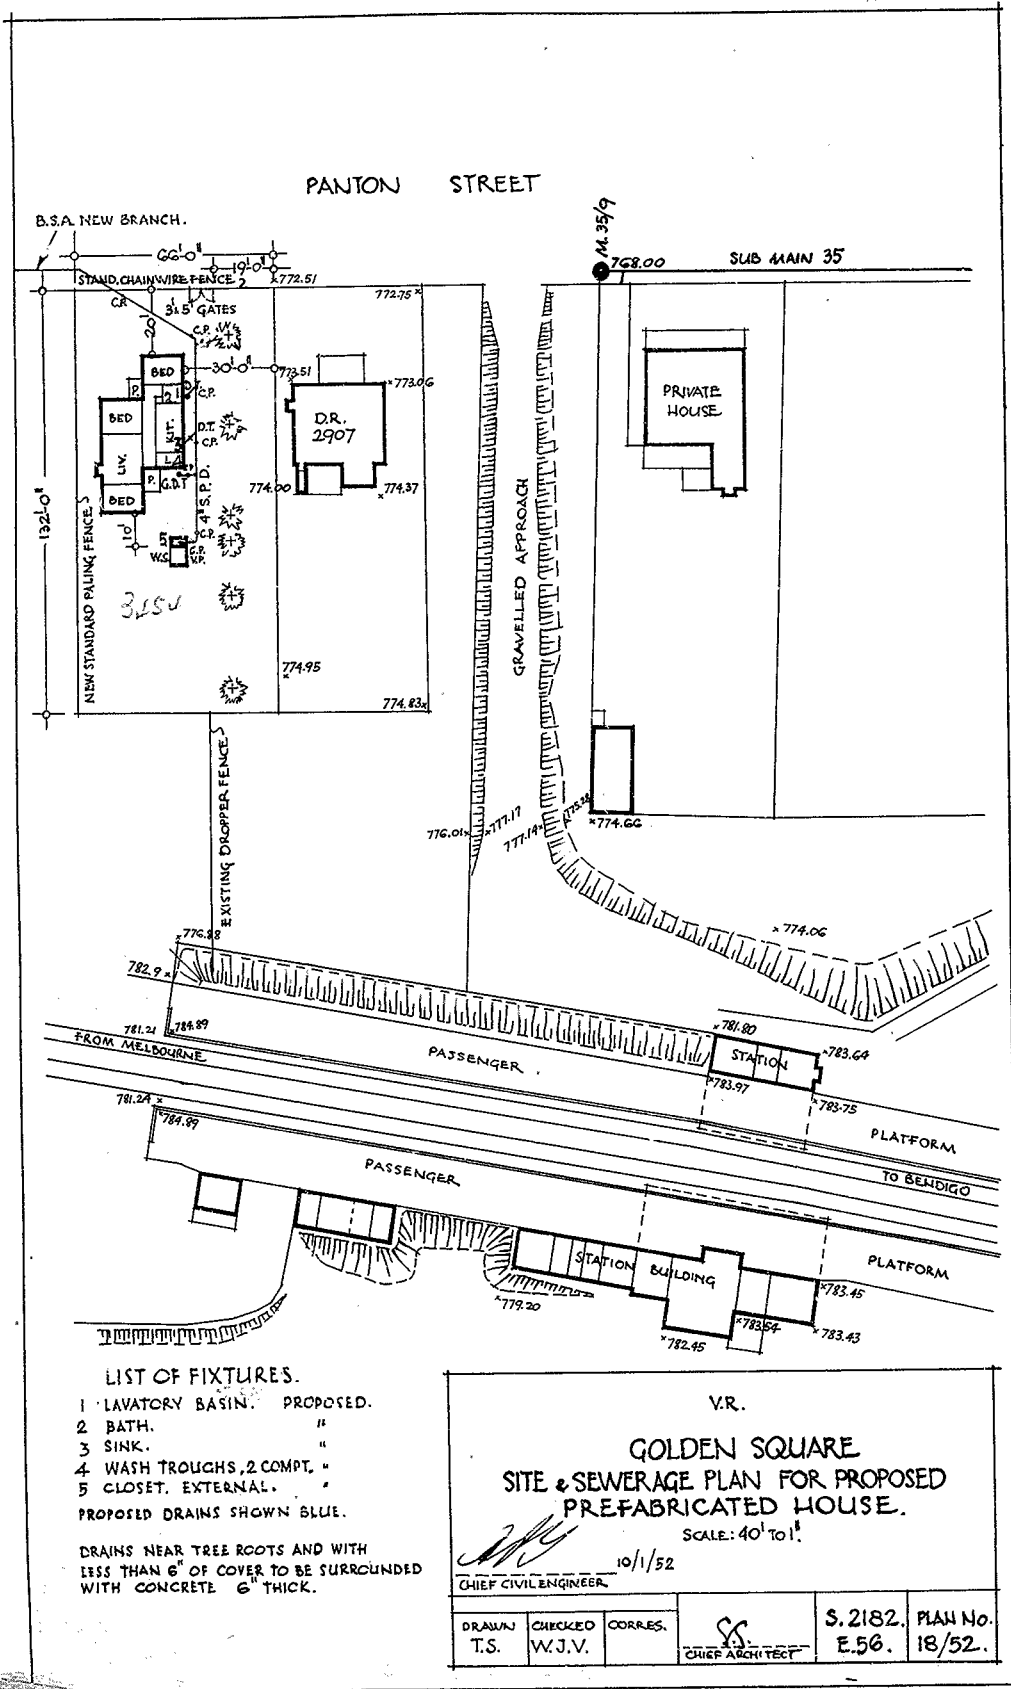

LIST OF FIXTURES.

- 1 LAVATORY BASIN. PROPOSED.
 - 2 BATH. "
 - 3 SINK. "
 - 4 WASH TROUGHS, 2 COMPT. "
 - 5 CLOSET. EXTERNAL.
- PROPOSED DRAINS SHOWN BLUE.
- DRAINS NEAR TREE ROOTS AND WITH LESS THAN 6" OF COVER TO BE SURROUNDED WITH CONCRETE 6" THICK.

V.R.

**GOLDEN SQUARE
SITE & SEWERAGE PLAN FOR PROPOSED
PREFABRICATED HOUSE.**

SCALE: 40' TO 1"

10/1/52
CHIEF CIVIL ENGINEER

DRAWN T.S.	CHECKED W.J.V.	CORRES. S.S. CHIEF ARCHITECT	S. 2182. PLAN No. E.56. 18/52.
---------------	-------------------	------------------------------------	-----------------------------------

