



ELEVATION TO ROAD.




ELEVATION TO PLATFORM.

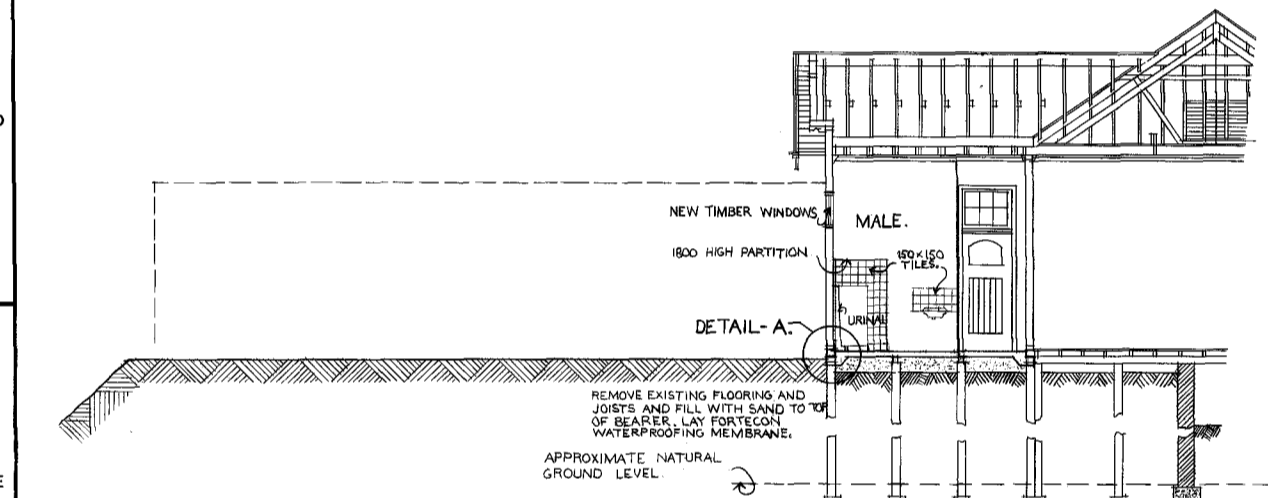

SECTION A - A.

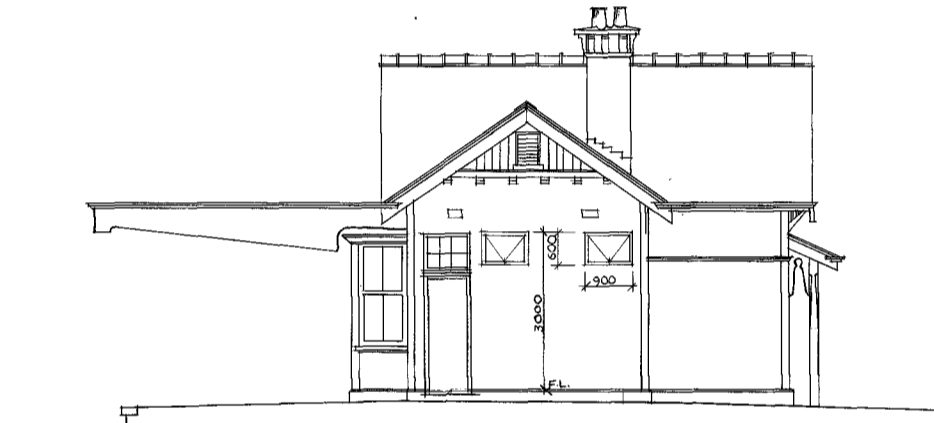


END ELEVATION.

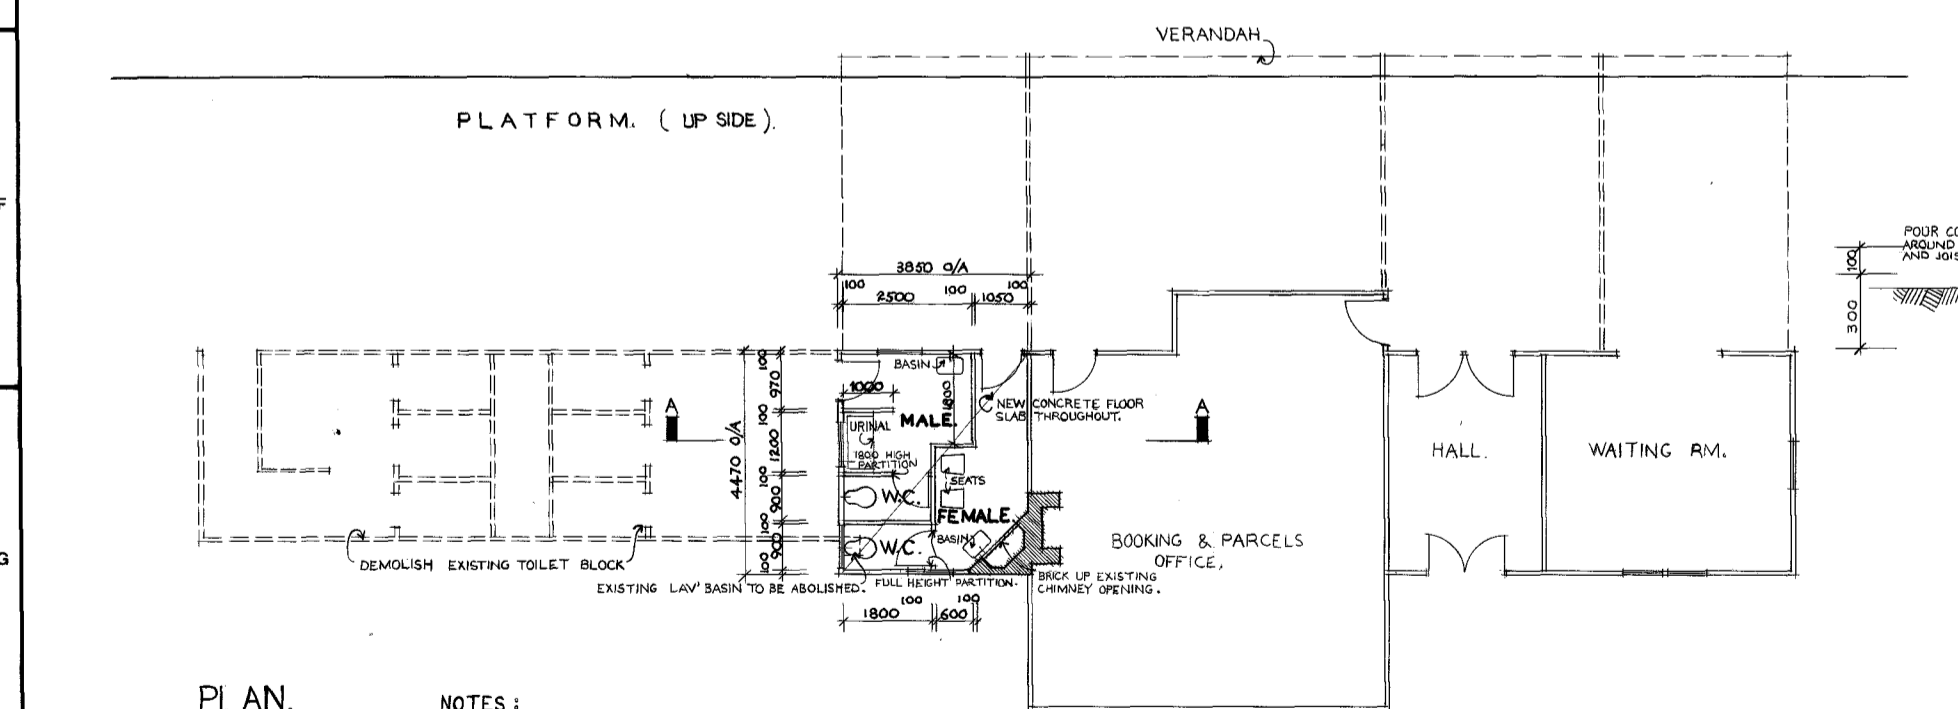


PLAN.

NOTES:
 100mm TIMBER STUD PARTITIONS LINED INTERNALLY WITH ASBESTOS-CEMENT SHEETING.
 PROVIDE 100mm RAISED CONCRETE COVERING UNDER NEW WALLS. MAKE GOOD FLOOR, WALLS AND CEILINGS.
 NEW COAT OF PAINT THROUGHOUT TOILETS.
 PROVIDE 150x150 WHITE TILES INTERNAL WALLS OF TOILETS AND URINAL. 3rd ROWS OF TILED SPLASH-BACK BEHIND WASH BASINS.
 ALL DIMENSIONS TO BE CHECKED ON SITE.
 DOORS TO TOILET CUBICLES 150 ABOVE FLOOR.

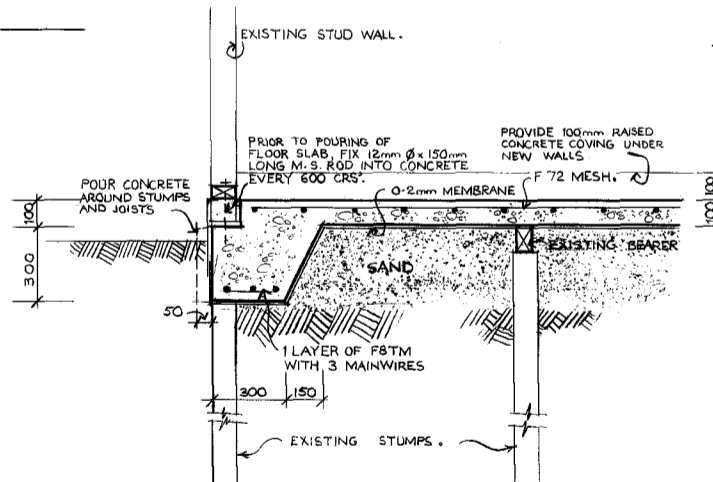

DETAIL - 'A'. SCALE 1:20

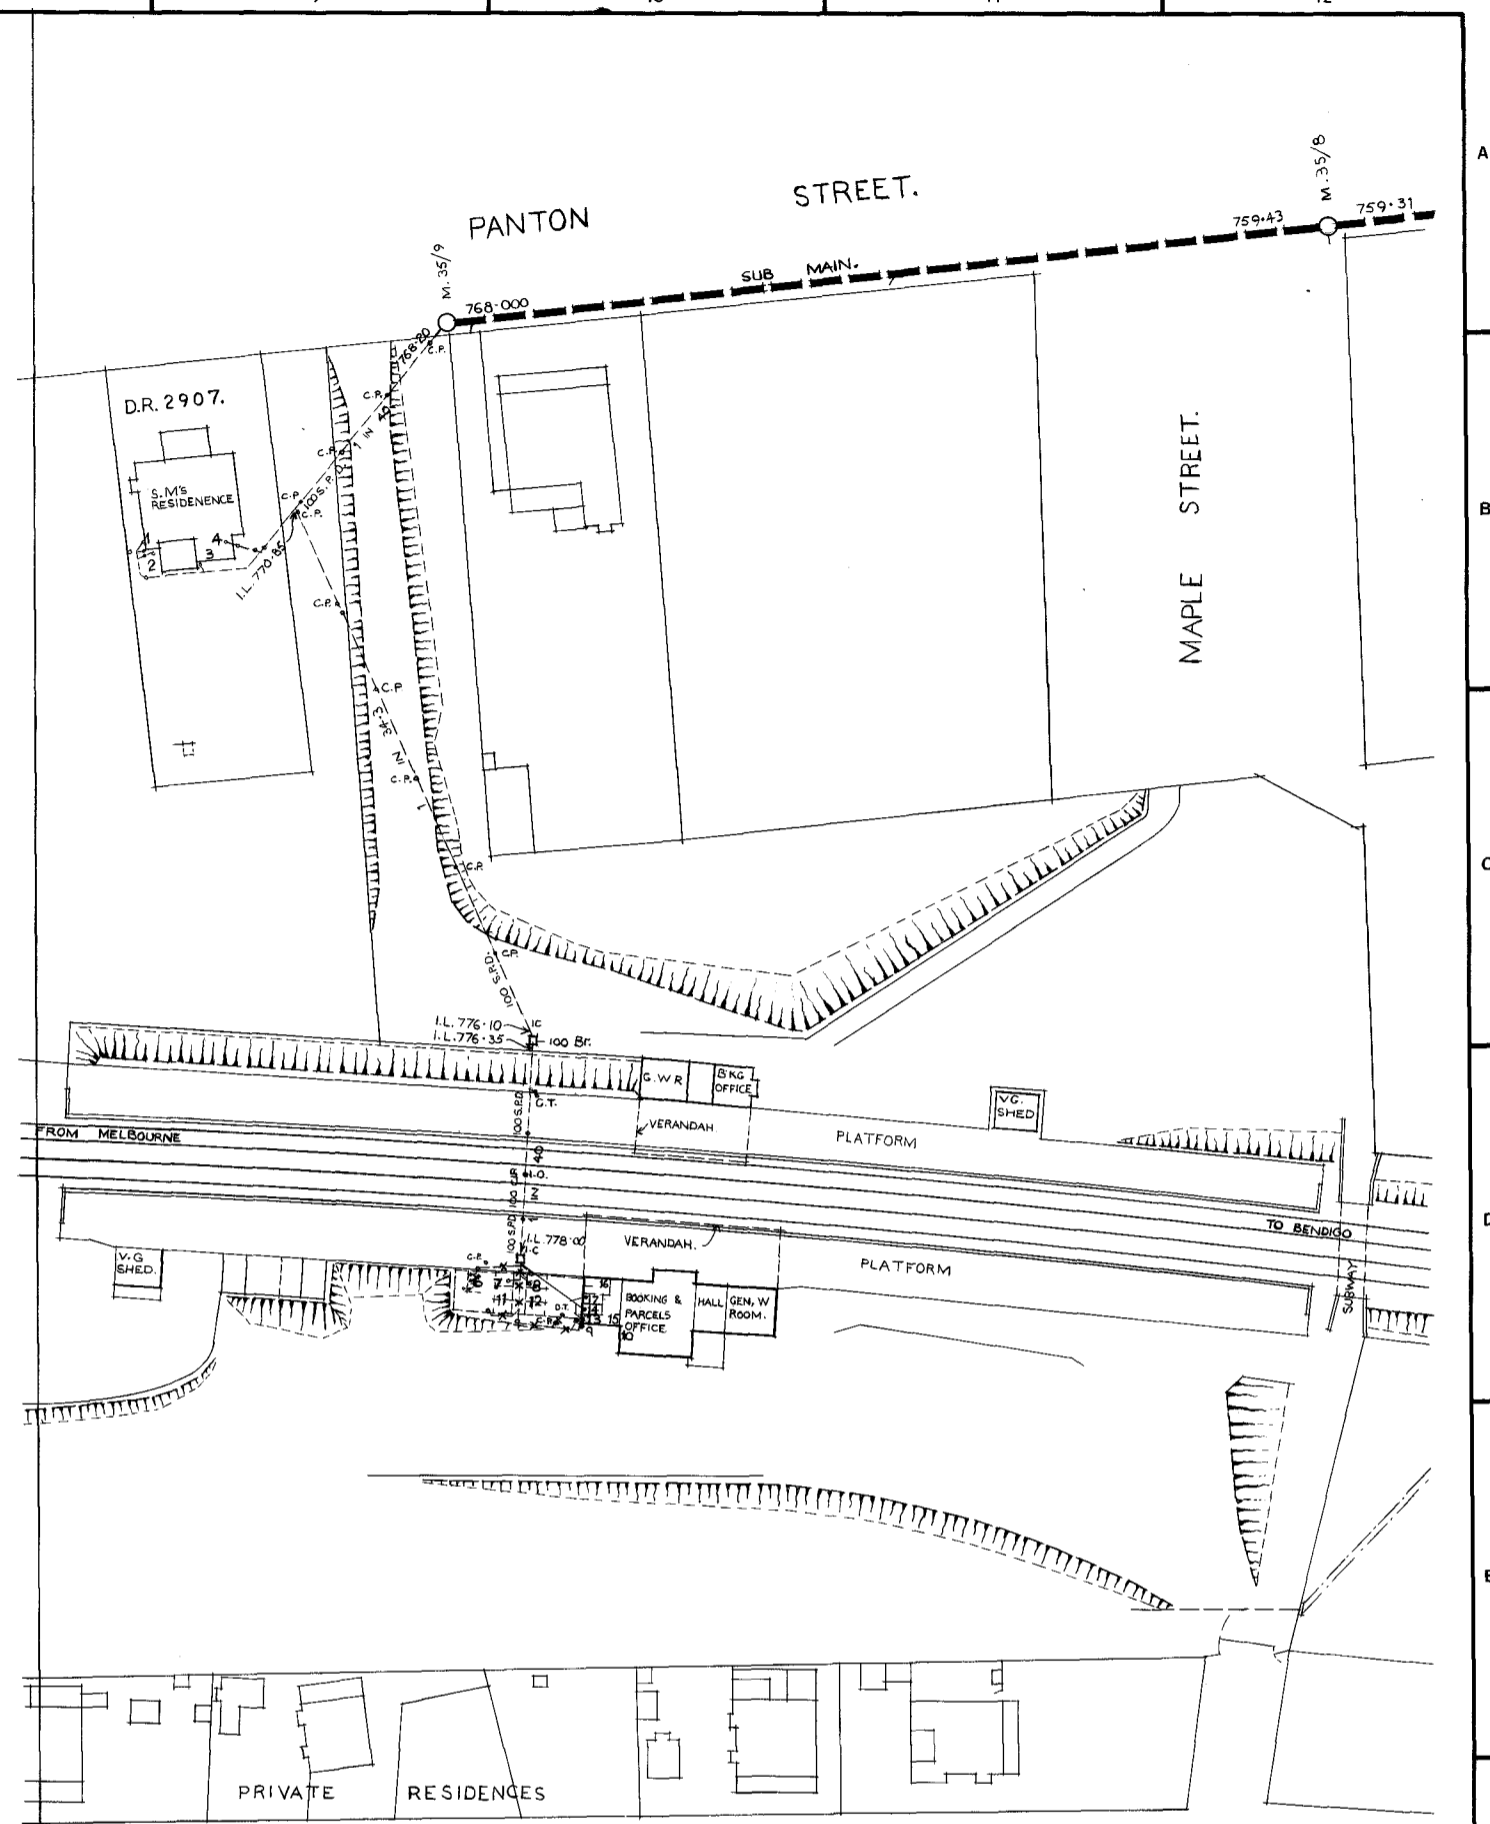

SITE AND SEWERAGE PLAN. SCALE 1:480.

- LIST OF FITTINGS.
- D.R. 2907.
1. SINK, EXISTING.
 2. CLOSET, EXISTING.
 3. WASH TROUGH, EXISTING.
 4. BATH, EXISTING.
 5. CLOSET, PROPOSED.
 6. CLOSET, PROPOSED.
 7. LAV' BASIN PROPOSED.
 8. LAV' BASIN PROPOSED.
 9. URINAL, PROPOSED.
 10. URINAL, TO BE ABOLISHED.
 11. CLOSET, TO BE ABOLISHED.
 12. CLOSET, TO BE ABOLISHED.
 13. CLOSET, PROPOSED.
 14. CLOSET, PROPOSED.
 15. LAV' BASIN PROPOSED.
 16. LAV' BASIN PROPOSED.
 17. URINAL, PROPOSED.
- STATION BLD'G.
6. URINAL, TO BE ABOLISHED.
 7. CLOSET, TO BE ABOLISHED.
 8. CLOSET, TO BE ABOLISHED.
 9. BASIN, TO BE ABOLISHED.
 10. BASIN, TO REMAIN.
 11. CLOSET, TO BE ABOLISHED.
 12. CLOSET, TO BE ABOLISHED.
- NOTE: EXISTING DRAINS SHOWN CROSSED TO BE CUT AND SEALED.

	APPROVALS C.T.M. <i>AR</i>	REV'N	DATE	DESCRIPTION	REV'D by	APP'D by	DESIGNED	DRAWN	VICTORIAN RAILWAYS GOLDEN SQUARE, STATION. AMENDMENTS TO MALE AND FEMALE TOILETS.	DATE 2-5-77 CHIEF CIVIL ENGINEER
							CHECKED <i>AR</i> CORRES W R W 23/8/77	B. DORTENZIO.		

A1
 SB
 5944