


VR.
HARCOURT

Proposed Bridge Over Line to Replace Crossing

Scale: 80 feet to an inch.

P.
24/3/15

Bridge 18'-6" Wide
Approaches 24'-0" Wide

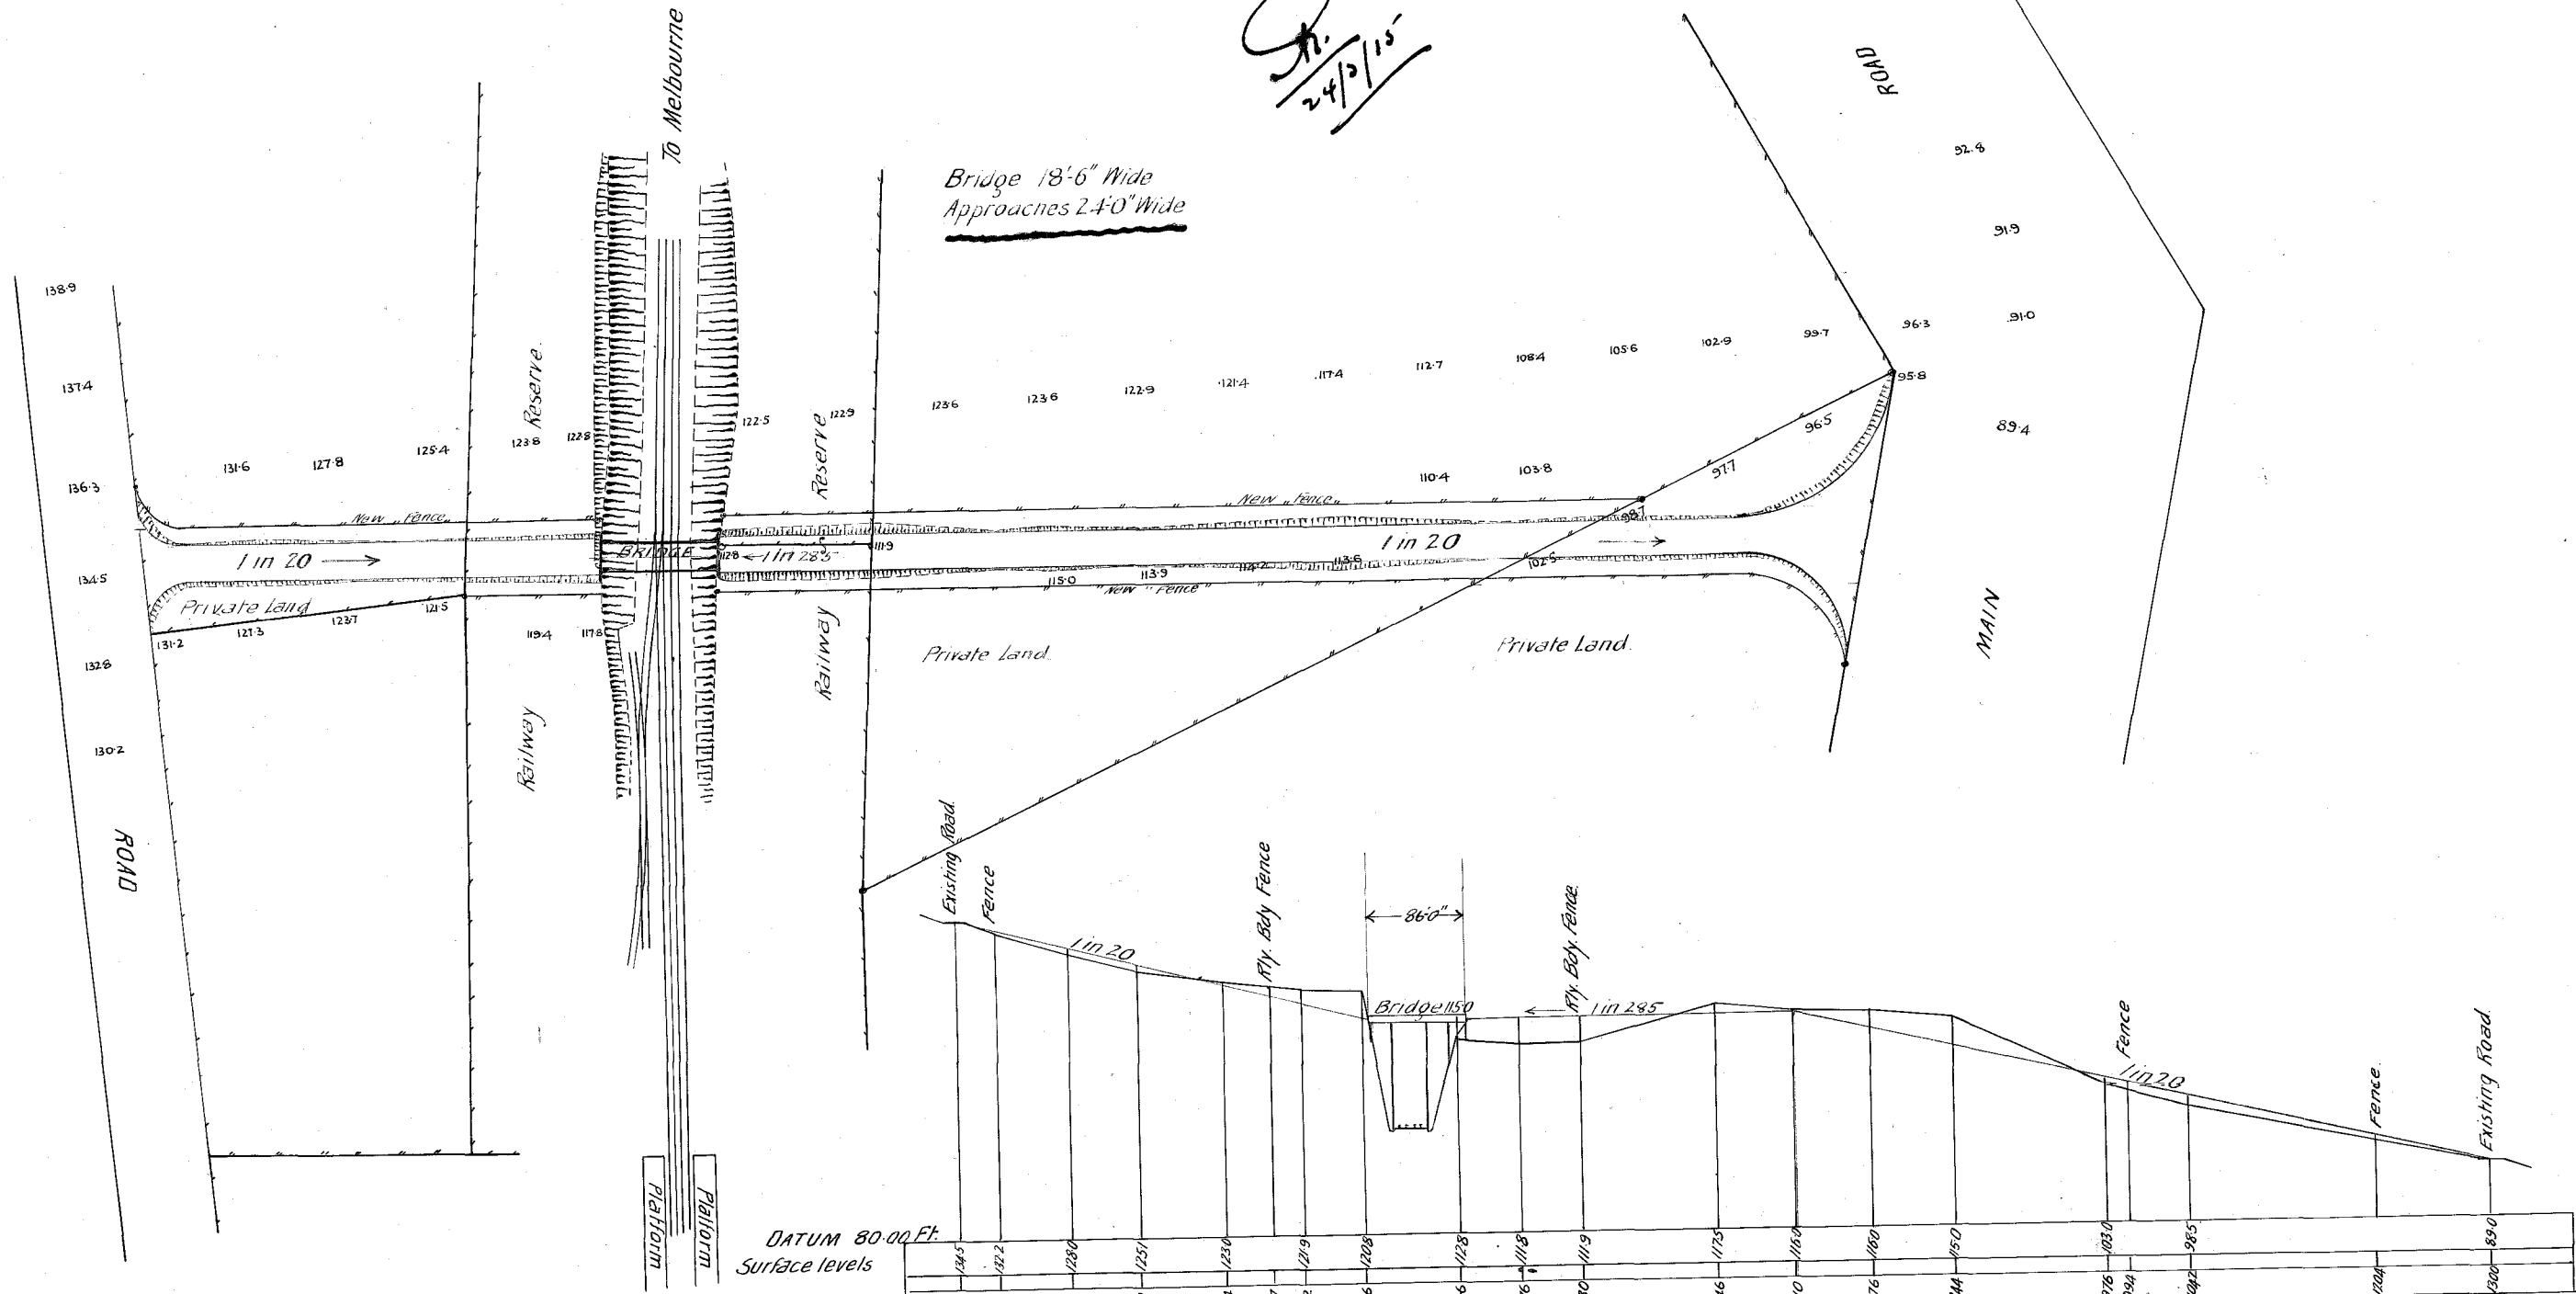

DATUM 80.00 Ft.

Surface levels

Chainage in feet:

20	54	94	160	214	267	292	346	426	476	530	646	710	716	844	976	994	1082	1200	1200
134.5	132.2	128.0	125.1	123.0	121.9	120.8	112.8	111.5	111.9	117.5	116.0	116.0	116.0	115.0	103.0	99.4	98.5	89.0	89.0

Longitudinal Section
Scales; { Horizontal 1" = 100 Ft.
Vertical 1" = 20 Ft.

C-14-22

Harcourt.
Bridge to Replace Crossing

26454
K 27 3