


P L A T F O R M

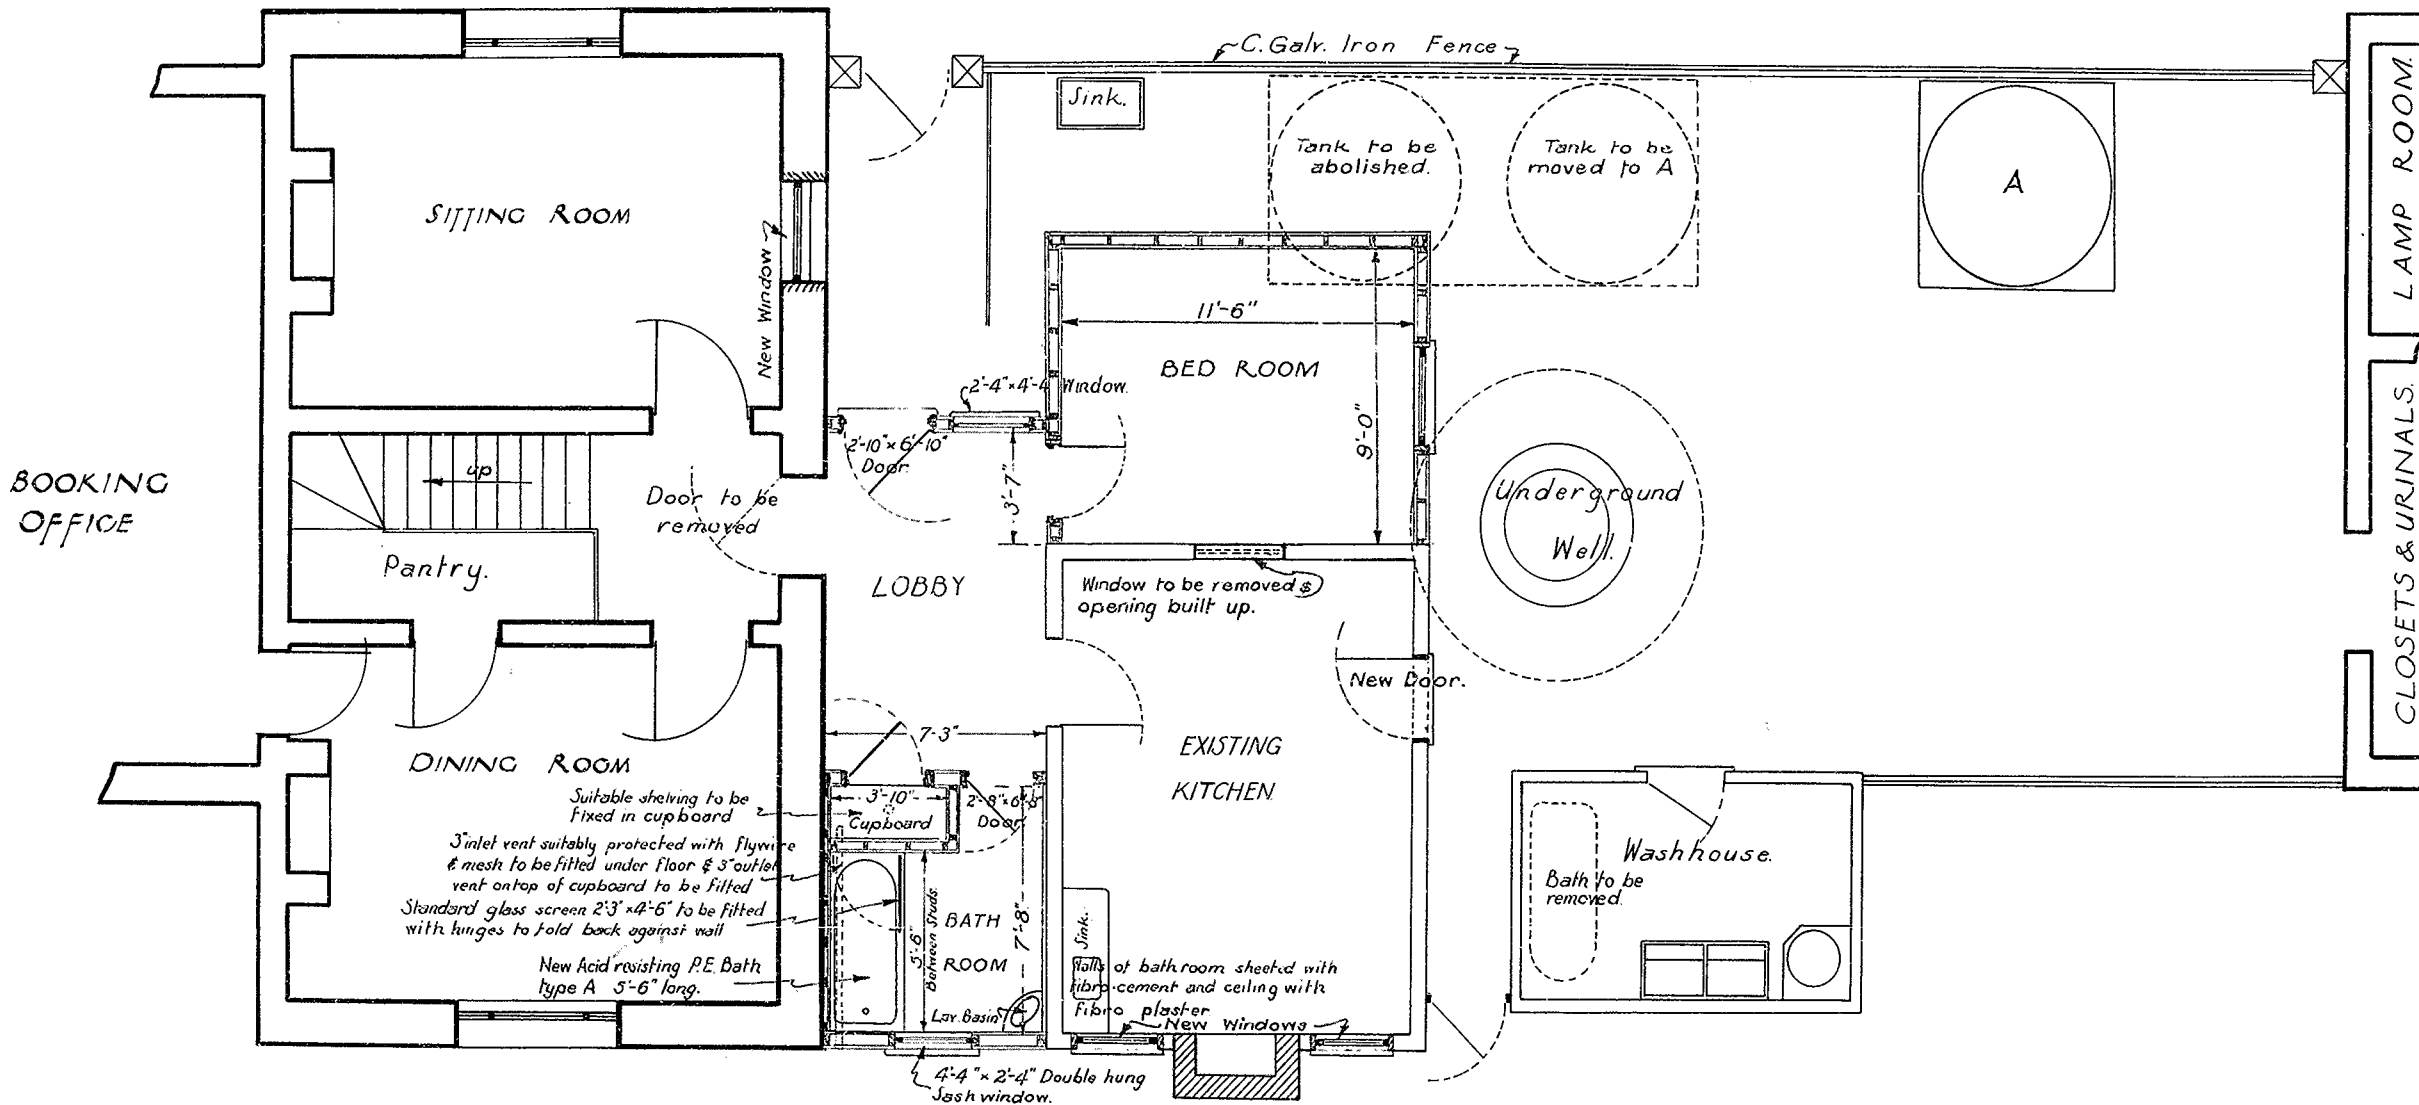

NOTE:-
 Existing kitchen raised and new floor constructed so that floor levels are the same.
 All building alterations and additions to comply with Termite Control Plan N° 468-36

V.R.
HARCOURT
 ALTERATIONS TO STATION MASTER'S RESIDENCE
 Scale 4'-0" = 101"

W. Schwart
 Chief Engineer of Way and Works.

24. P. 37

G.W.D.	Check. by	Corres. N°	<i>H. Sutcliffe</i> Chief Architect.
			SB2010 C34 Plan N° 691-37

