

V. R. CASTLEMAINE TO MARYBOROUGH

DEVIATION AT JOYCE'S CREEK

SCALES { HORIZONTAL 4 CHAINS TO AN INCH
VERTICAL 40 FEET TO AN INCH

No 1

BM. V.R. 693.25 P.M. 651/ks
Right of Dm. 0c. 00L.


OCCUPATION CROSSING AT Dm. 07c. 08L.
(17' 2" 5/8" Dia.)
CULVERT 2' DIA. UNDER LEFT APPROACH.

CULVERT 2 1/2" R.C. Pipes

CULVERT 3' R.C. PIPE
CROSSING AT
Dm. 39c. 20L. (13' 3" Dia.)
BM. V.R. 687.12 P.M. 651/ks
Right of Dm. 40c. 00Lks.

CULVERT 3' R.C. Pipe

BM. V.R. 691.80 P.M.
651/ks. Right of
1m. 0c. 00L.

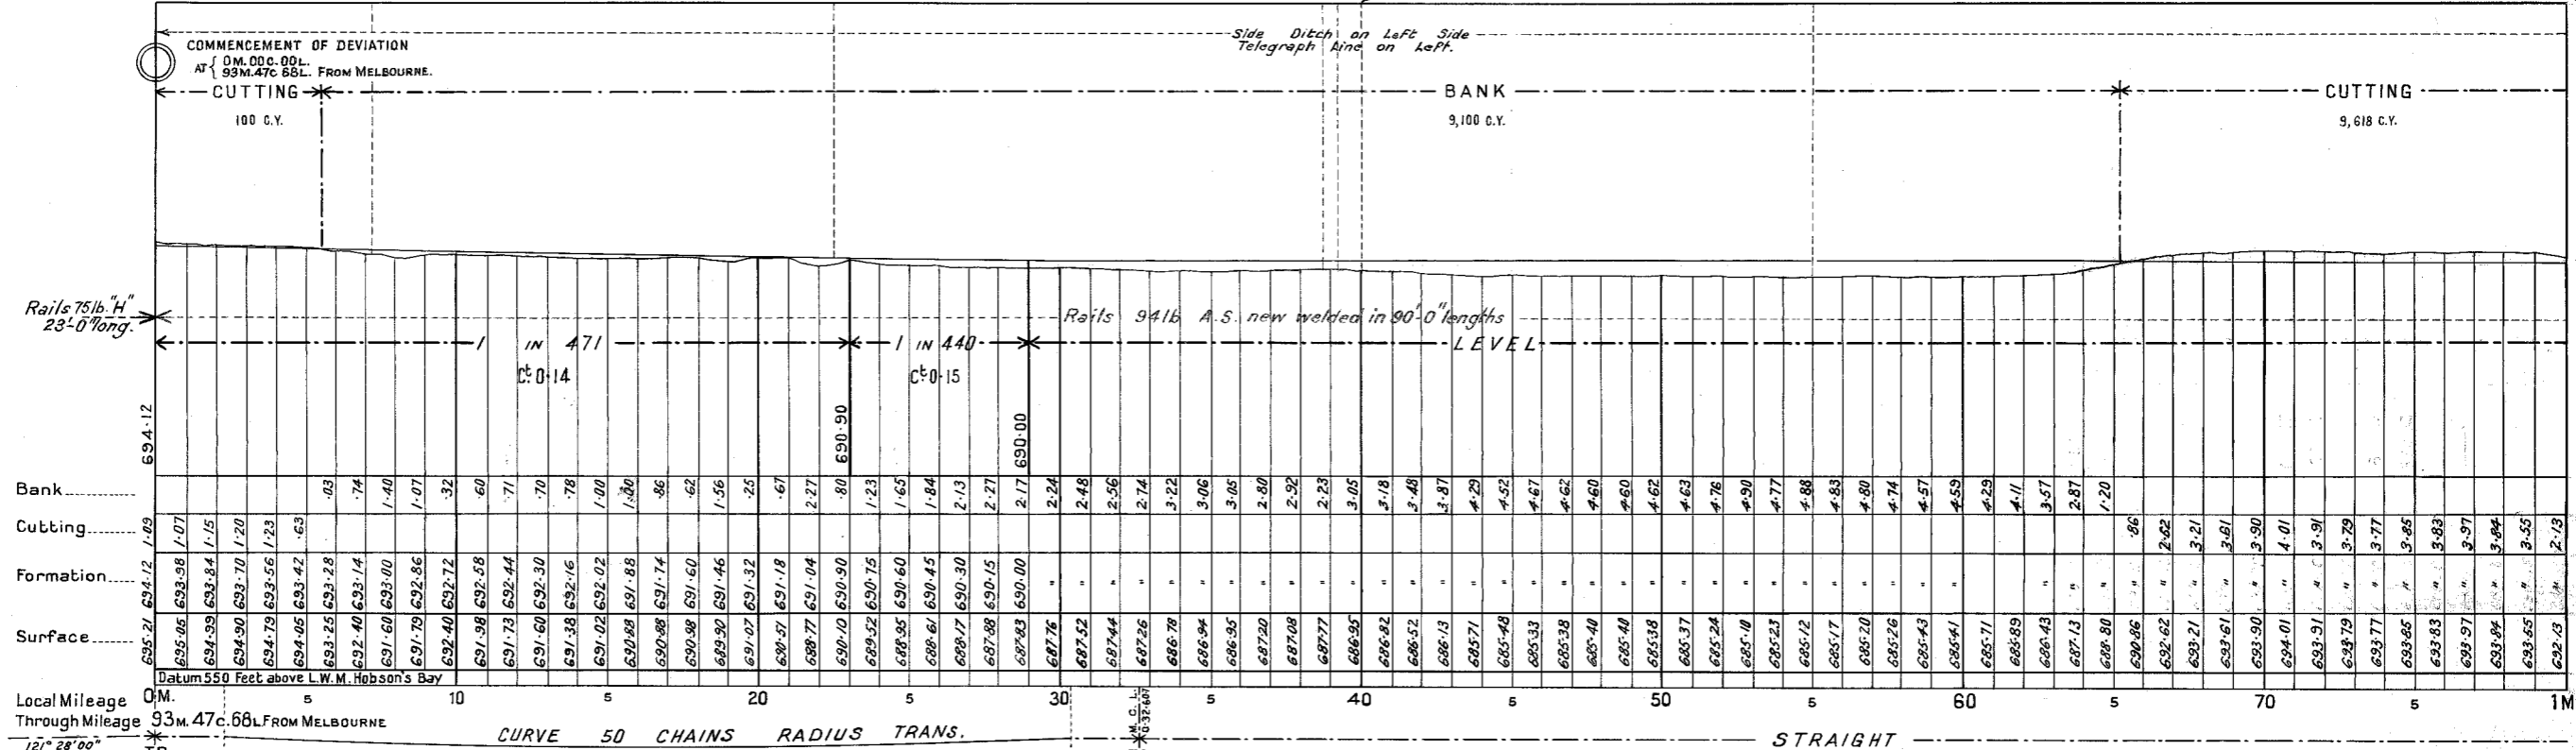

NOTES:-
See Sheet No 2.

BM. V.R. 681.80 P.M. 651/ks
Right of 1m. 0c. 00L.

Captain's Gully
BRIDGE 3/30 OPES
WITH ABUTMENTS
& WING WALLS.

OCCUPATION CROSSING AT
1m. 17c. 54L. (13' 9" Dia.)
CULVERT 2' 0" R.C. Pipe

BM. V.R. 684.96 P.M. 651/ks
Right of 1m. 40c. 00Lks.

CULVERT 2 1/2" R.C. Pipes

CULVERT 2 1/2" R.C. Pipes

BM. V.R. 701.47 P.M. 651/ks
Right of 1m. 67c. 83L.

