


2 White  
4 Blue  
9.6.15  
15.7.15

WARRAGUL STATION BUILDINGS


EAST BLOCK

Scale 8 Feet to 1 Inch


G.H.P.M.

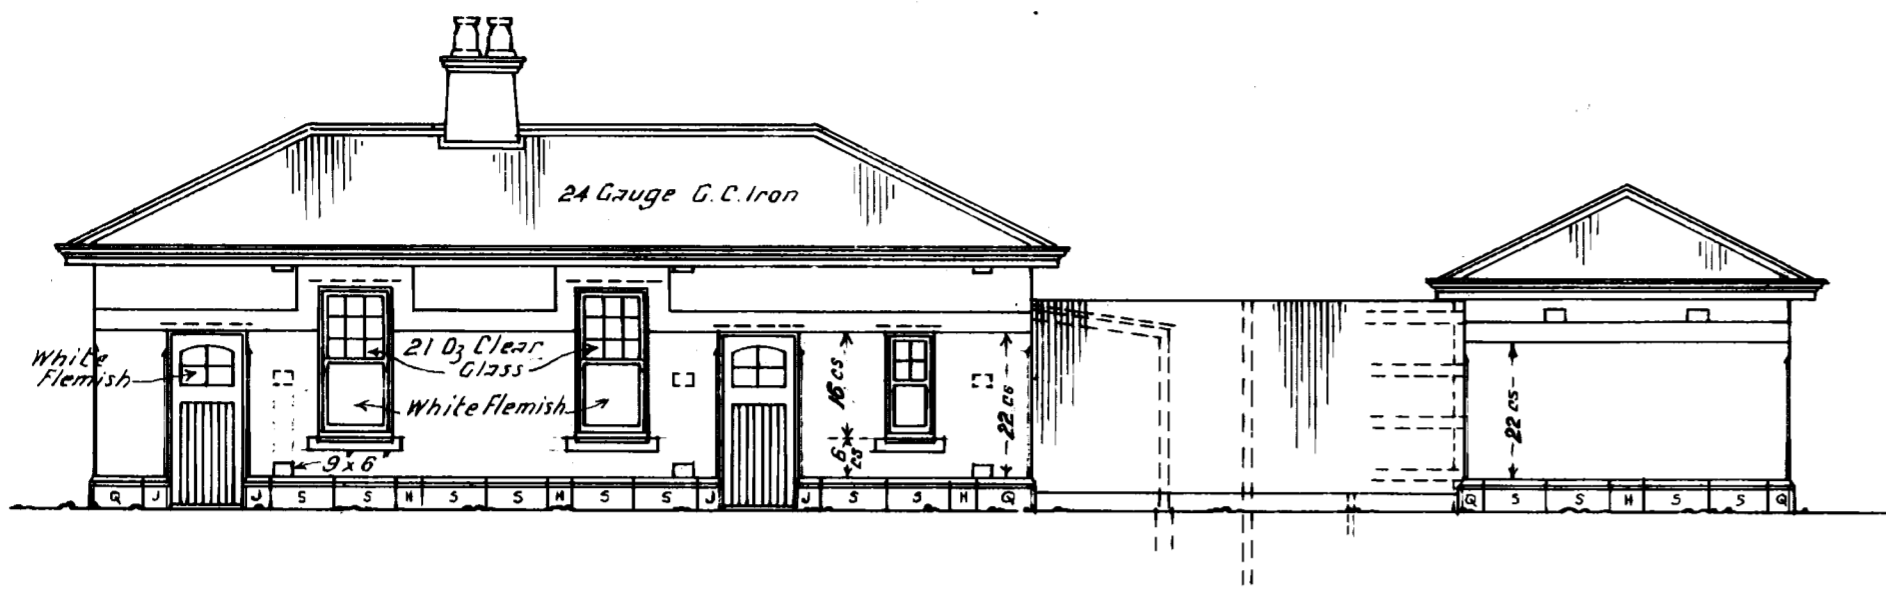


SOUTH ELEVATION

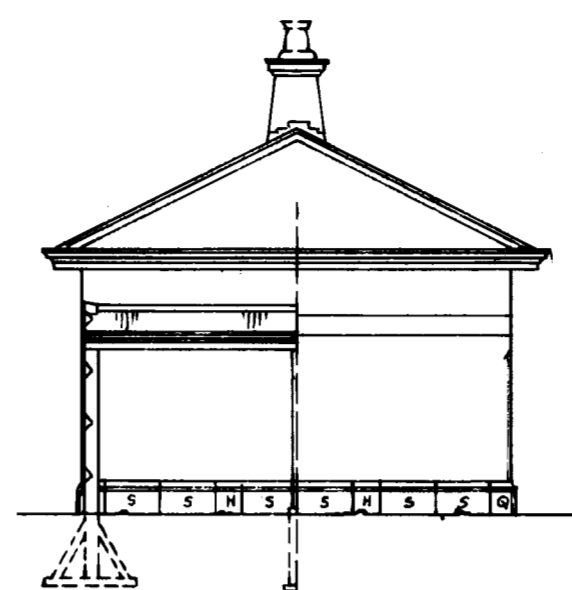


EAST WEST HALF ELEVATIONS

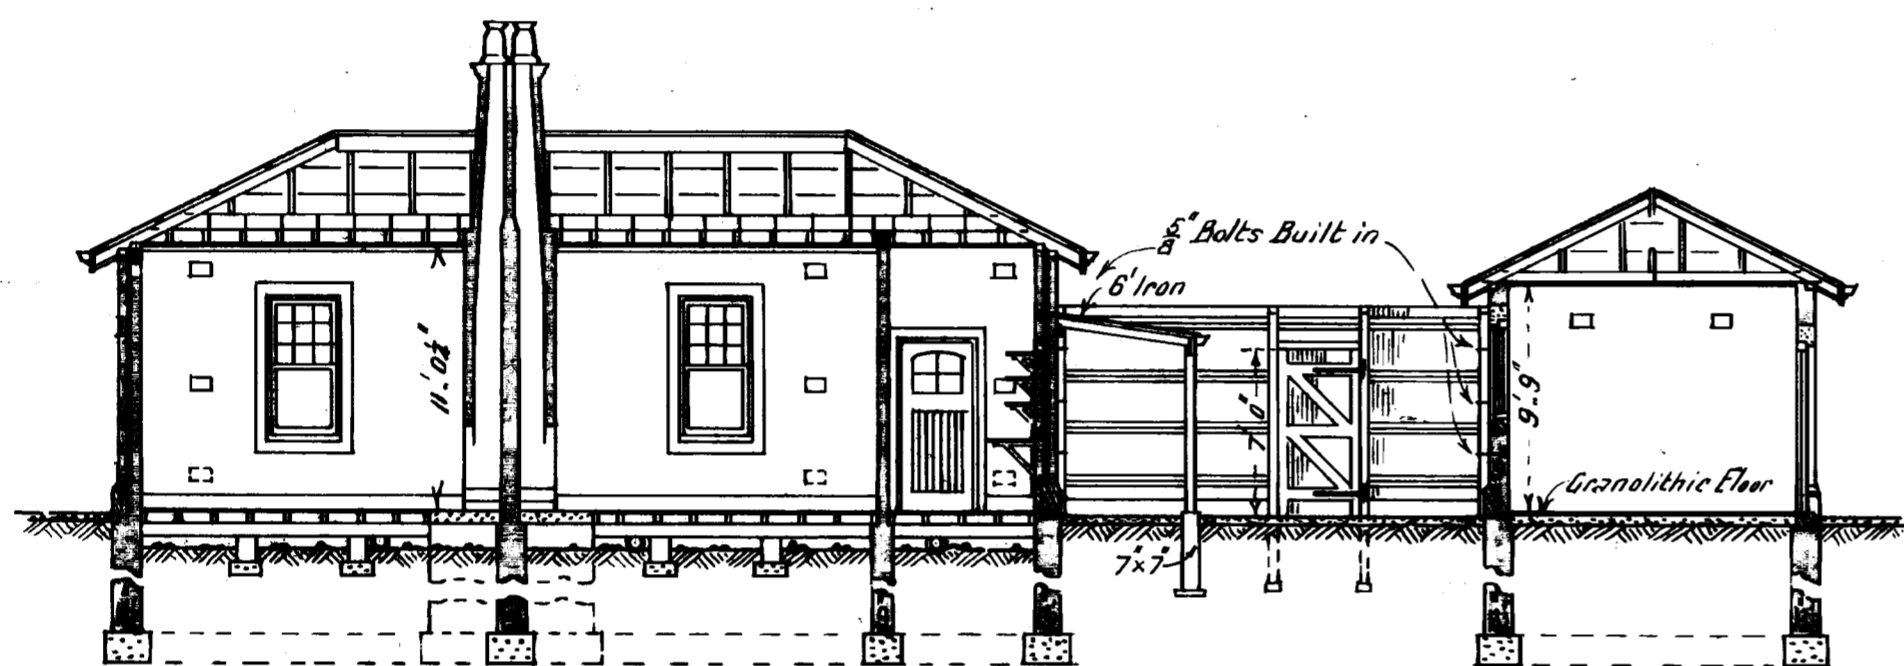

SECTION ON LINE AA

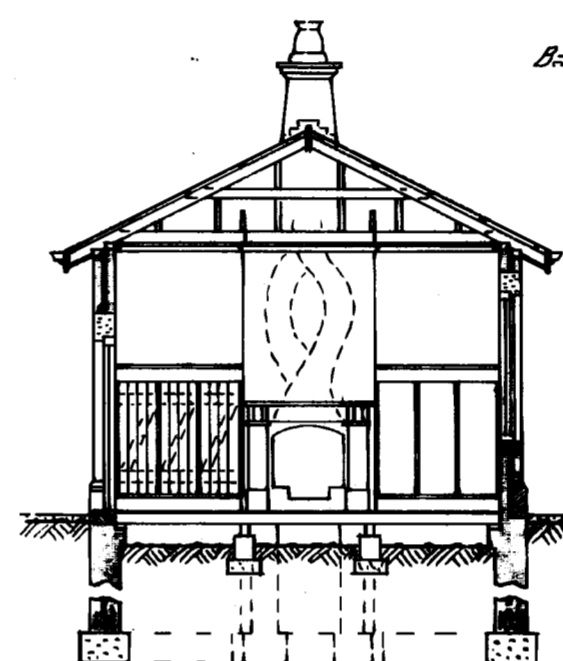


SECTION BB

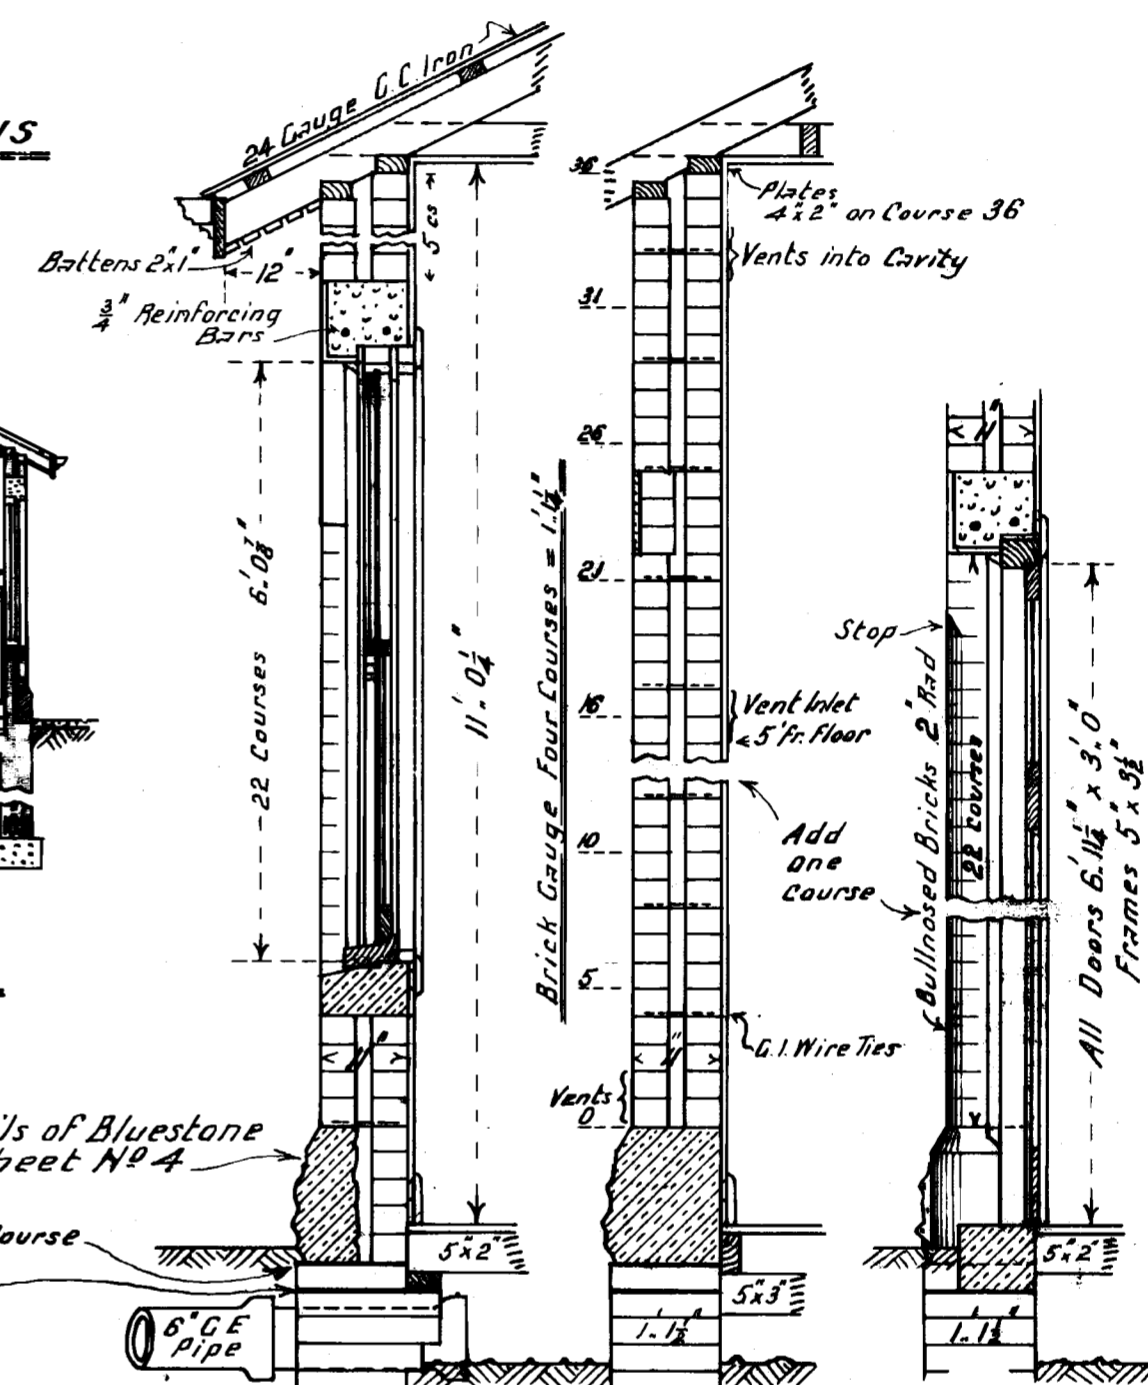


DETAILS

Scale 2 Feet to 1 Inch

Main Building

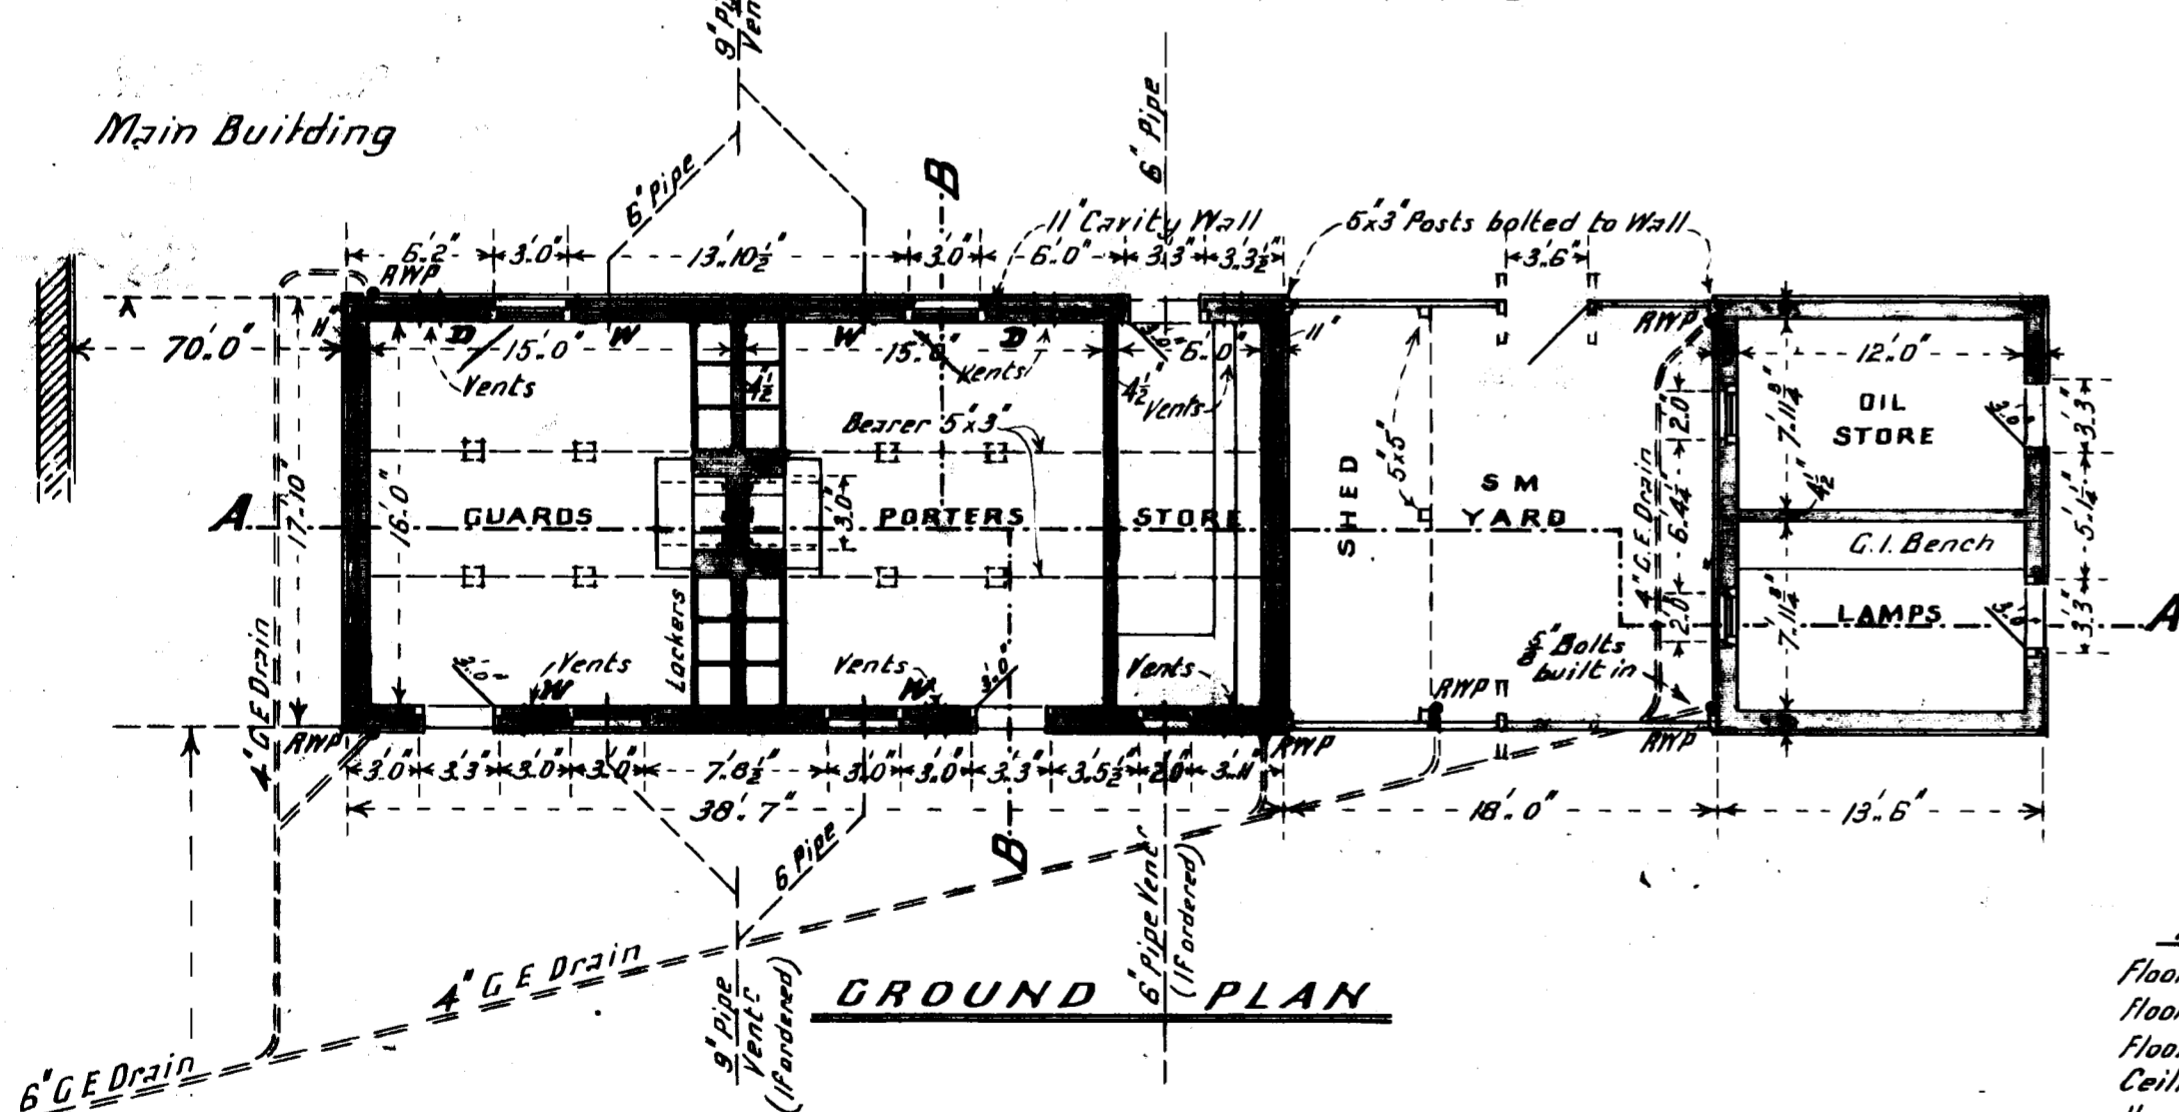

GROUND PLAN

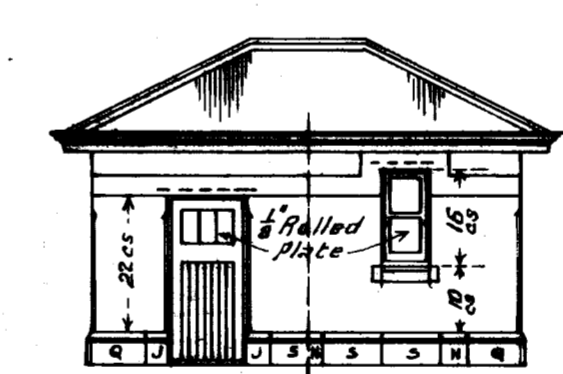

EAST WEST HALF ELEVATIONS


SCHEDULE

HARDWOOD		JARRAH	
Floor Bearers	5x3"	Fence Posts	6x3"
Floor Plates	4x2"	Fence Rails (2)	4x4"
Floor Joists	5x2"	Sole Plates	4x3"
Ceiling Joists	4x2"	Struts	3x2"
Hangers	9x18"	Plinth	9x18"
Rafters	5x2"	<b>SUNDRIES</b>	
Collar Ties	3x2"	Skirting	6x1"
Hips & Ridges	7x12"	Fascia	7x12"
Wall Plates	4x2"	Architraves	4x8"
Roof Battens	3x12"	Flooring T&G	4x3" Tas?
Ver. Posts	5x5"		
Ver. Beam	9x2"		

NOTE - In Guards and Porters Rooms only  
Change Doors and Windows also Ventilators  
to Opposite Sides

Coping of 'Up' Platform

*[Handwritten signature]*  
9.6.15

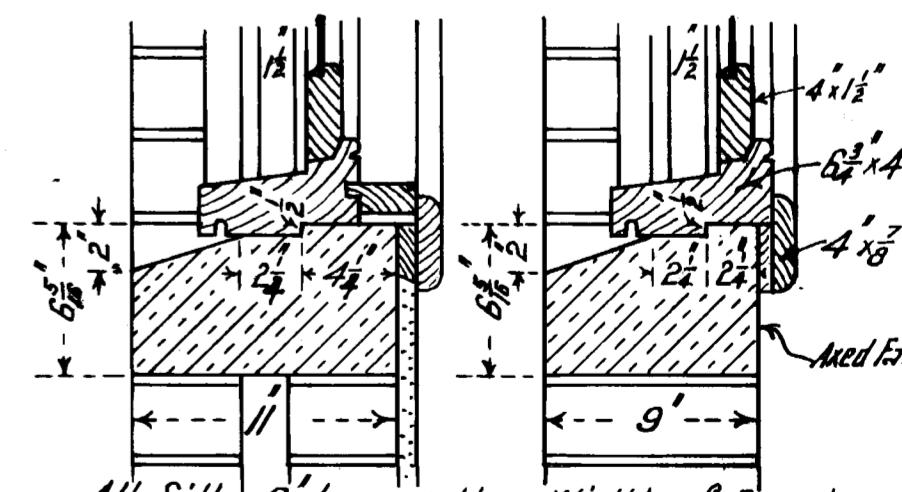

All Sills 9' Longer than Width of Openings  
BLUESTONE WINDOW SILLS etc  
Scale 1/2"