



V.R. MAROONA NEW STATION BUILDINGS


Scale 8 Feet to an Inch
Scale for Details
1/2" and 1/4" to one foot

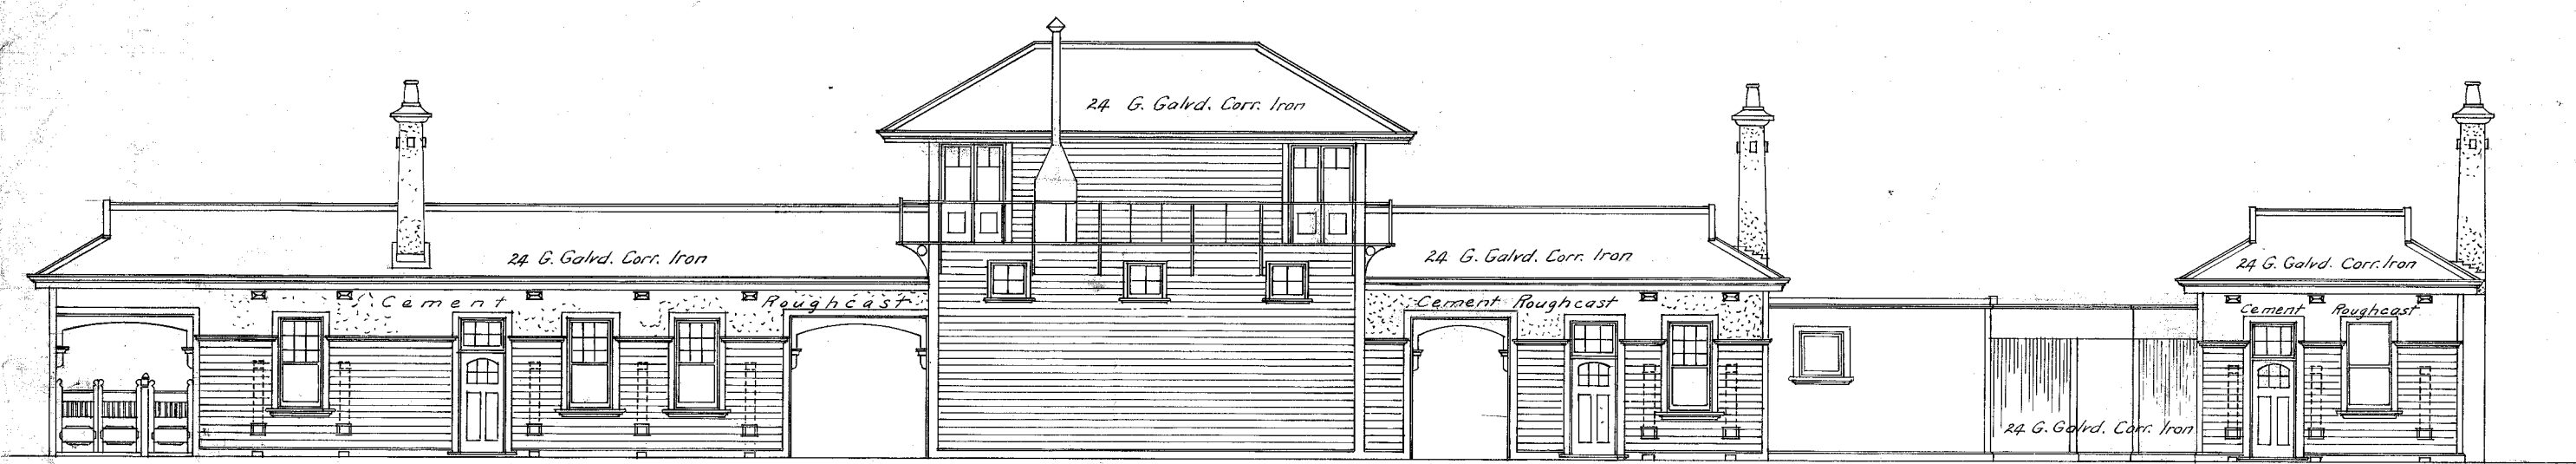


ELEVATION TO PLATFORM

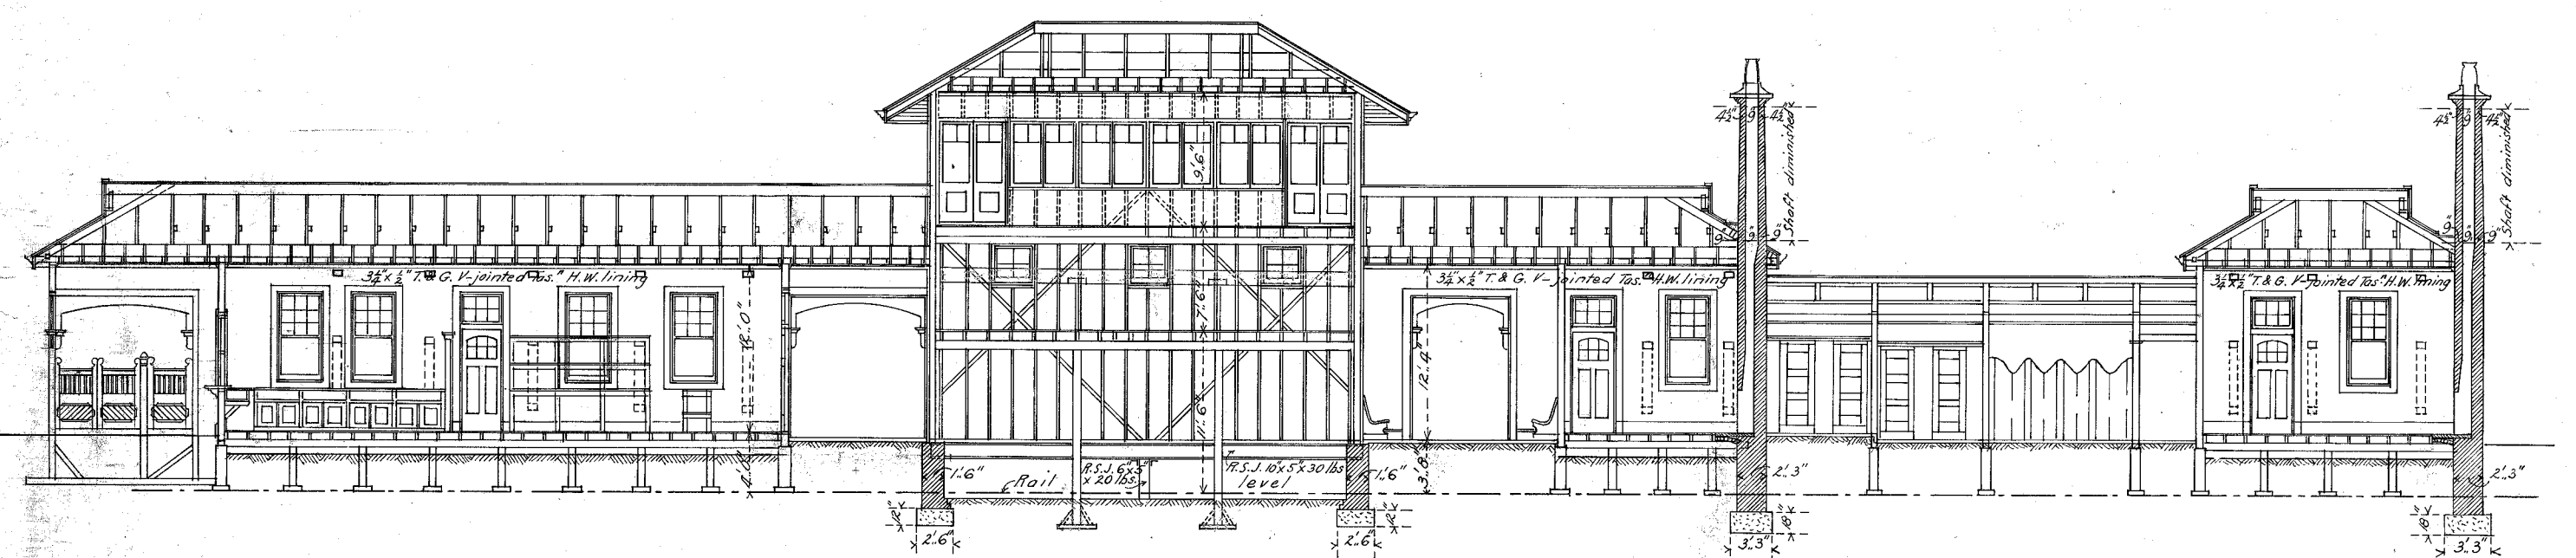

SECTION A.A.

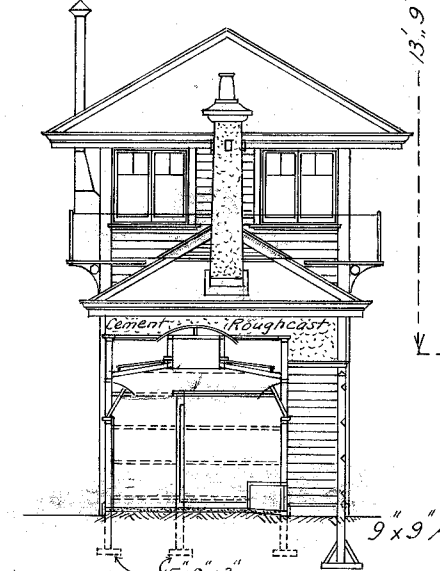


SECTION C.C.

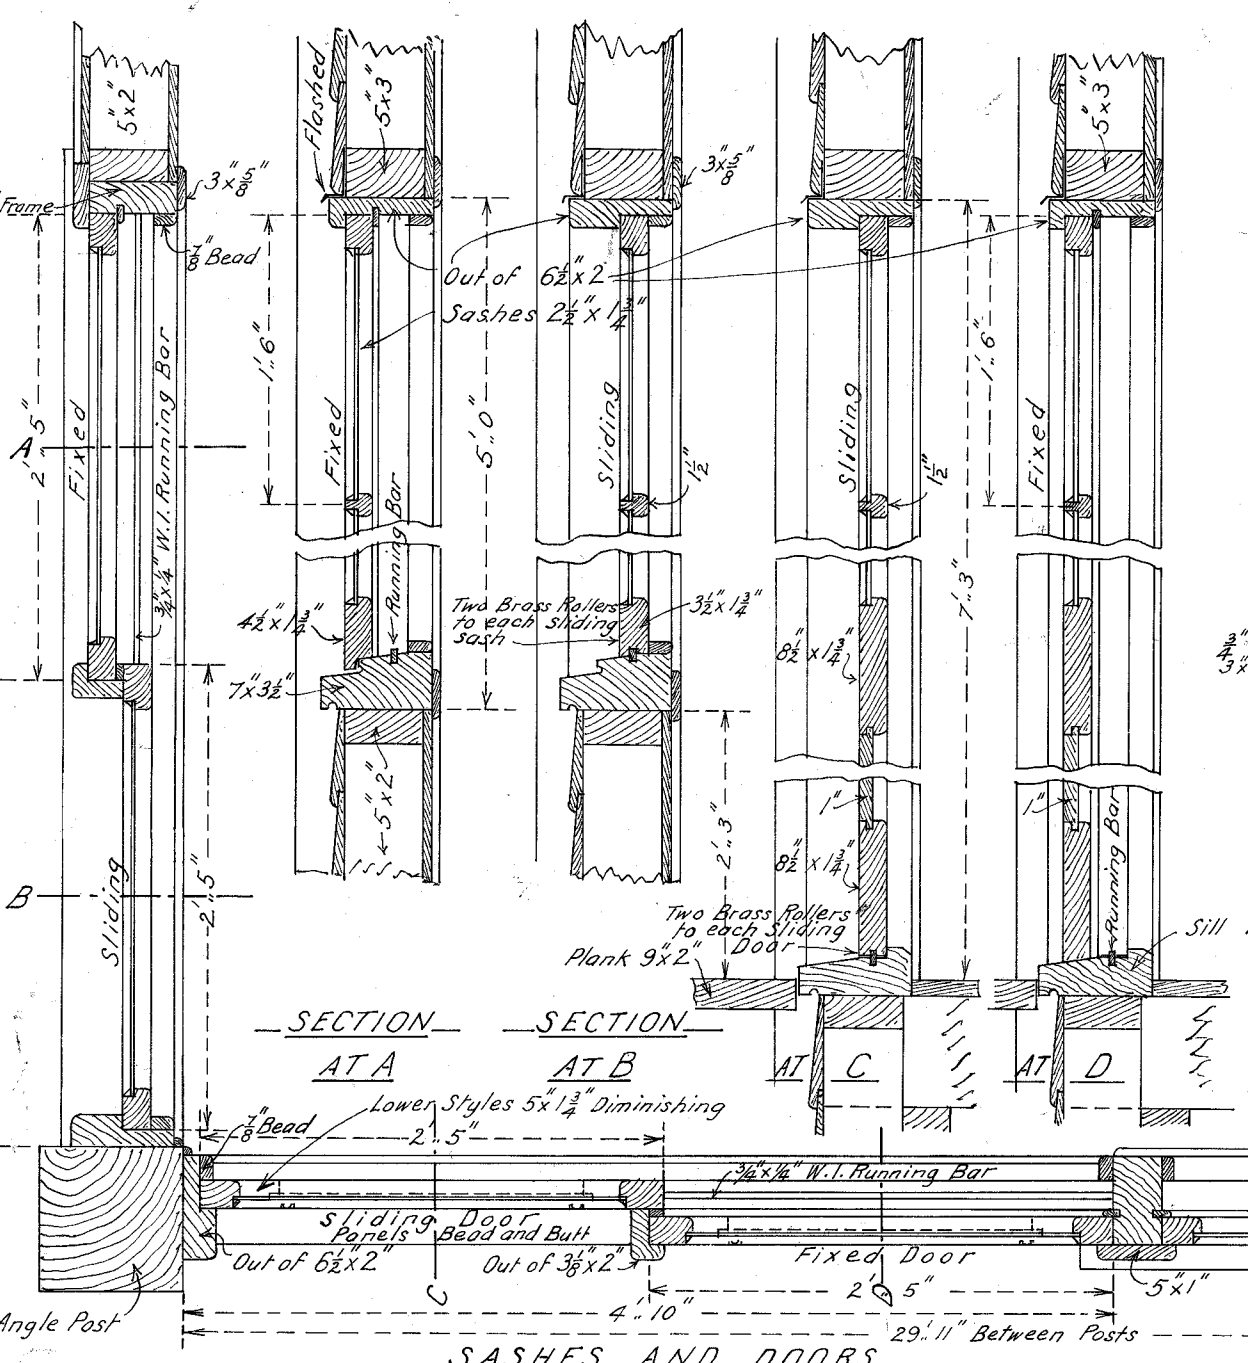


SECTION AT A AT B AT C AT D

SASHES AND DOORS

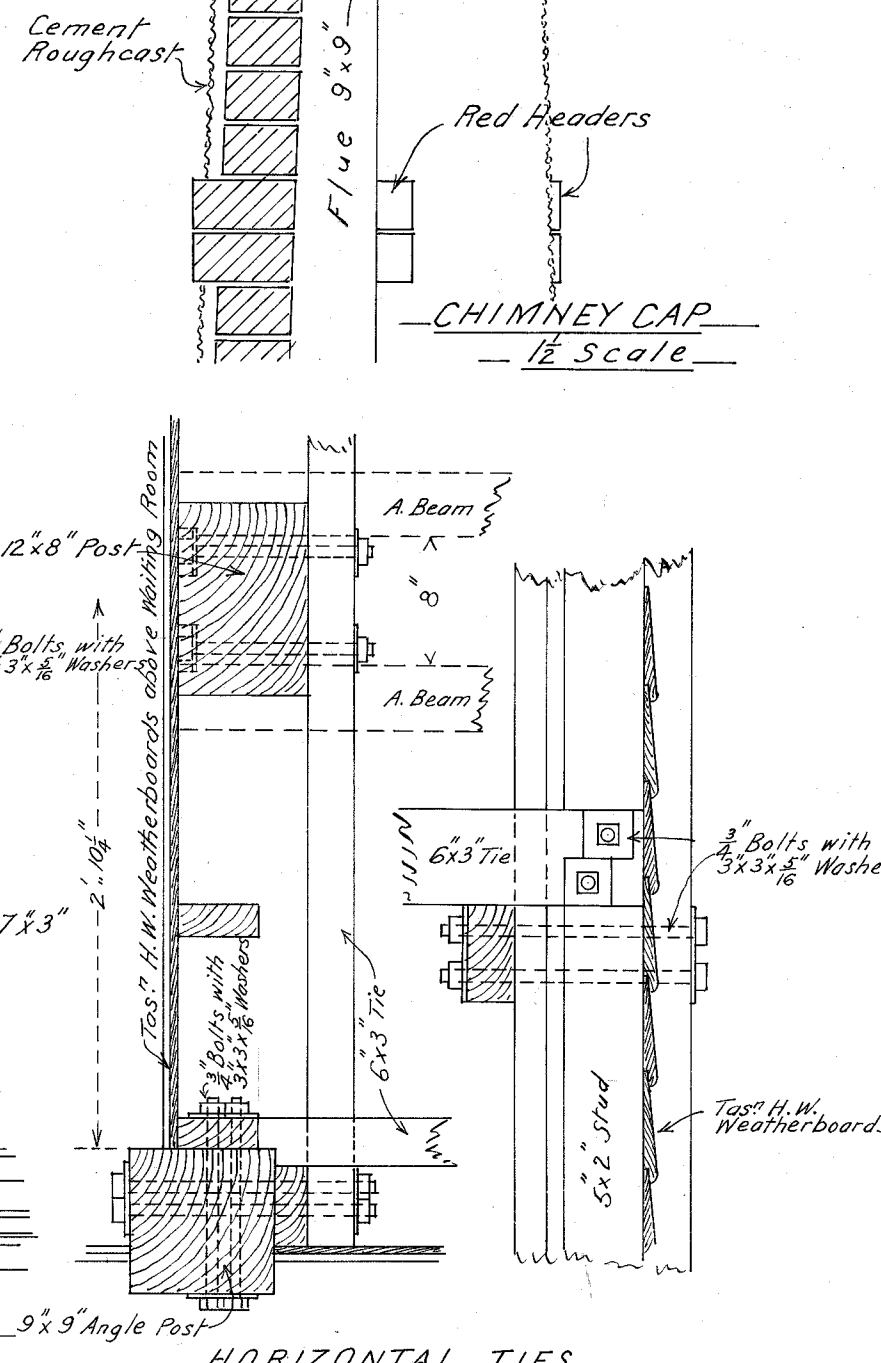


DETAILS OF SIGNAL BOX

1/4" Scale

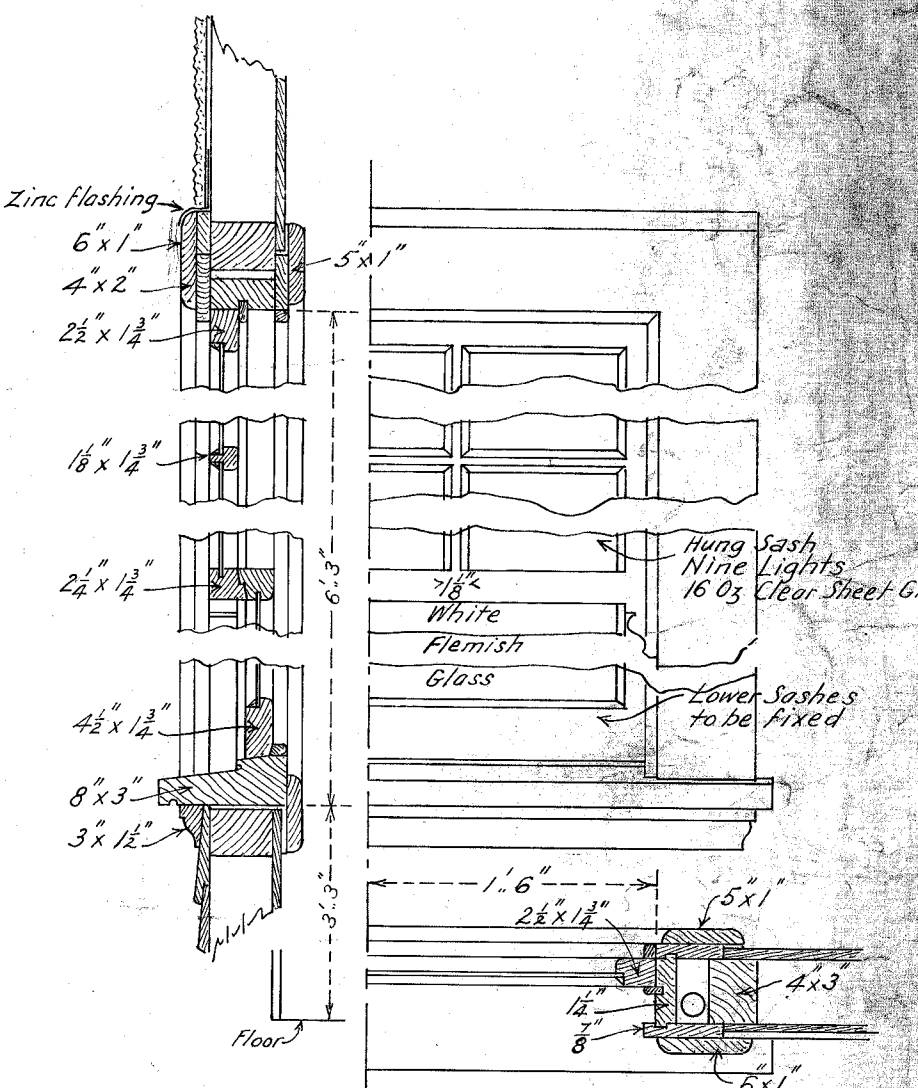

DETAILS OF ORDINARY WINDOWS


1/2" Scale

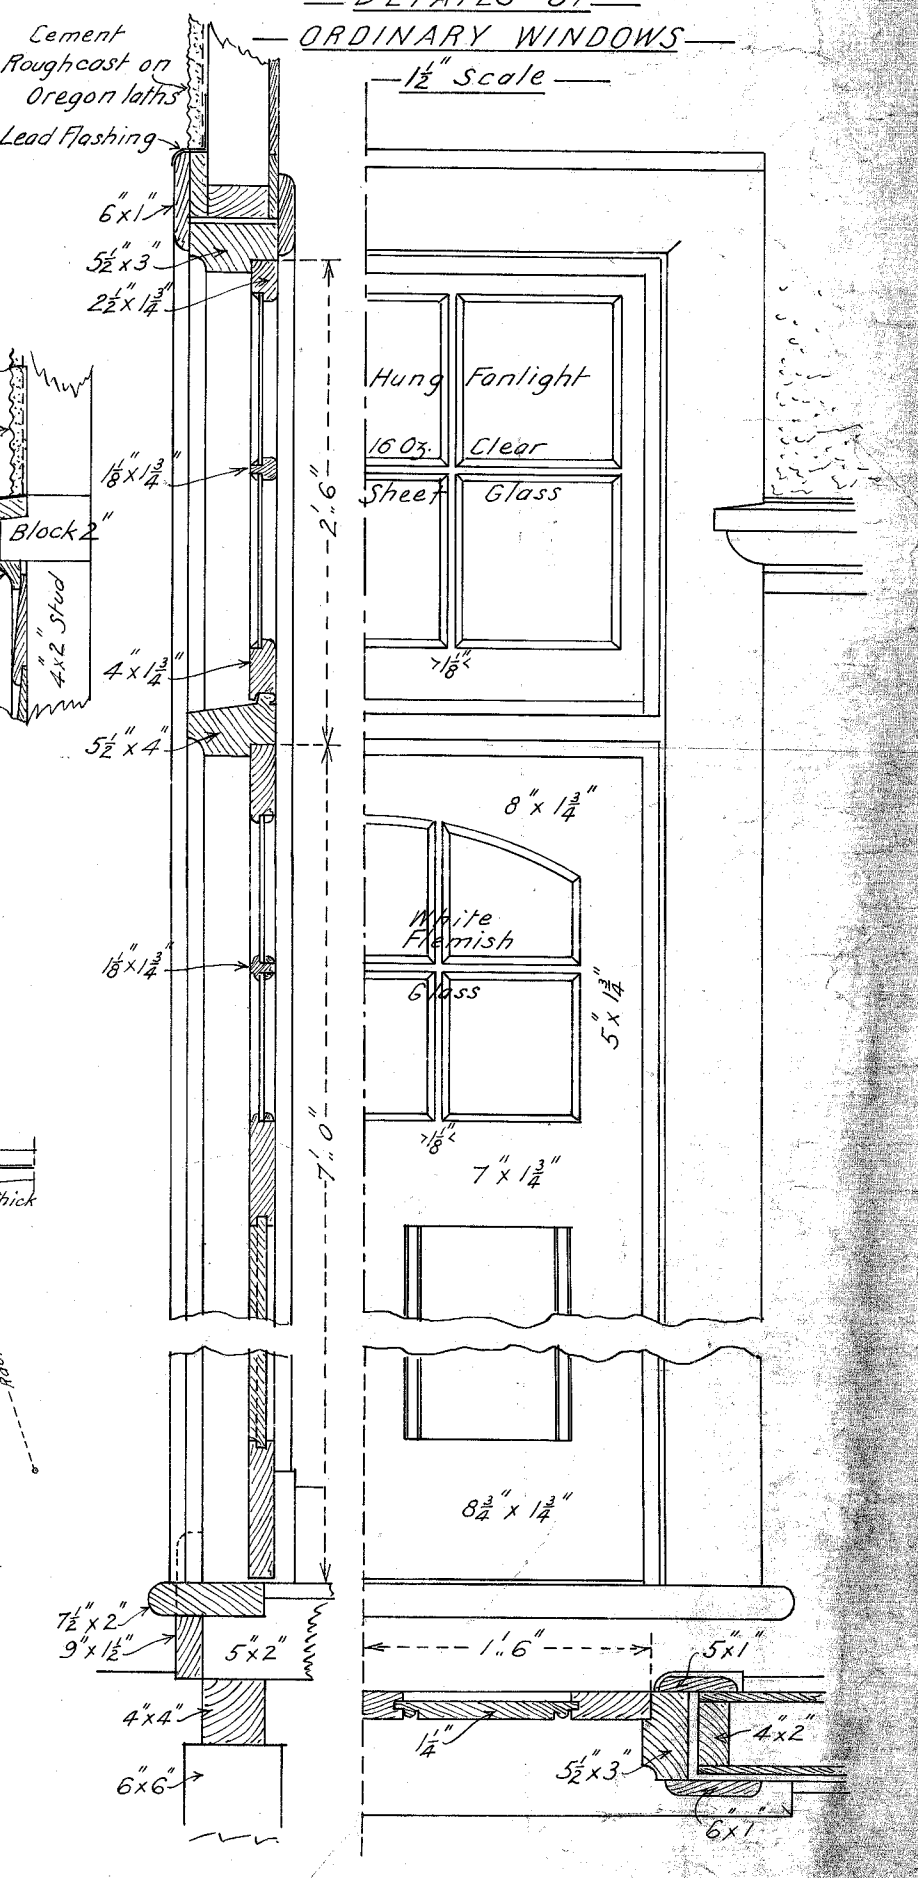


DETAILS OF ORDINARY DOORS

1/4" Scale


NOTE Drawings for Verandah will follow later. Filings to be made at Workmaster's shop, N. Melbourne.

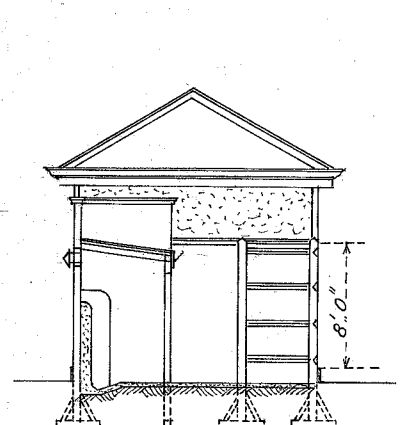


SECTION D.D.

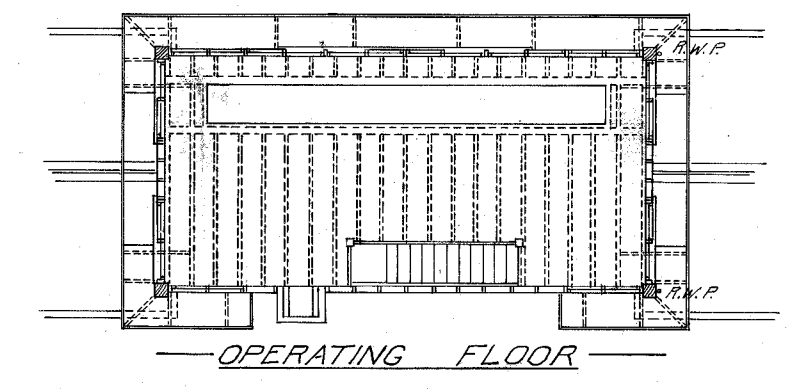


OPERATING FLOOR

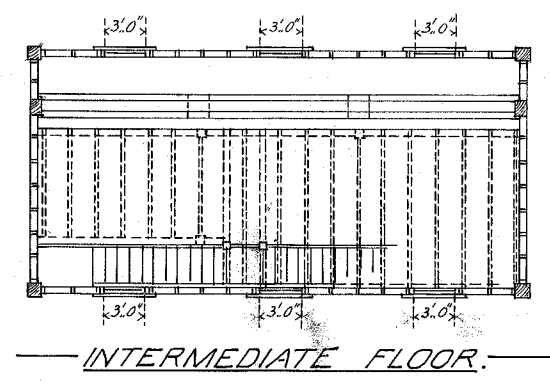


INTERMEDIATE FLOOR

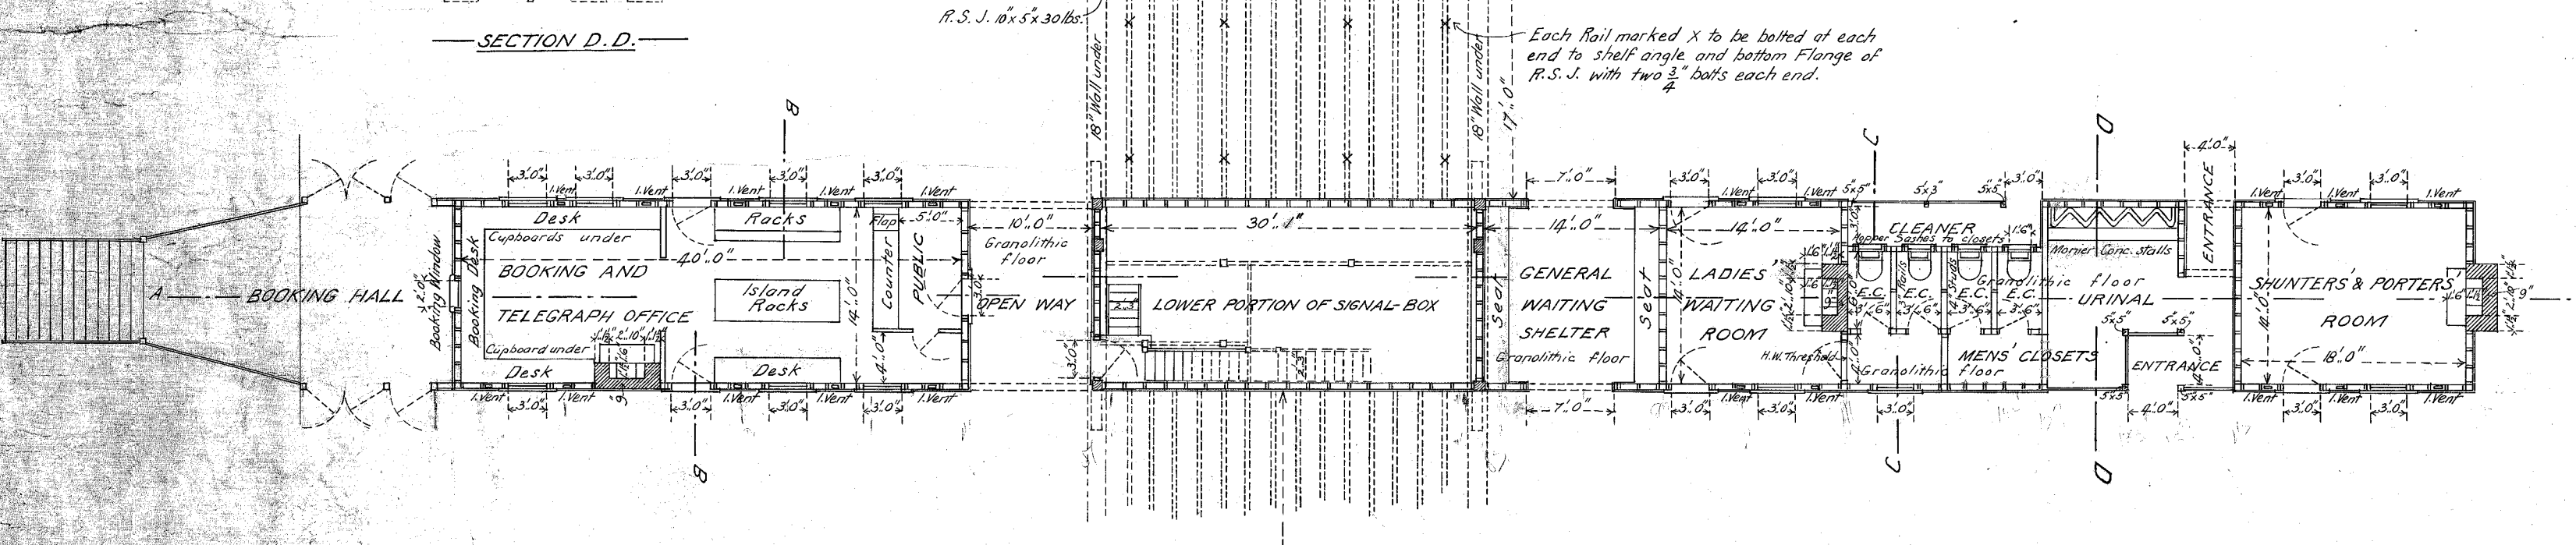


PLAN BUILDINGS ON ISLAND PLATFORM

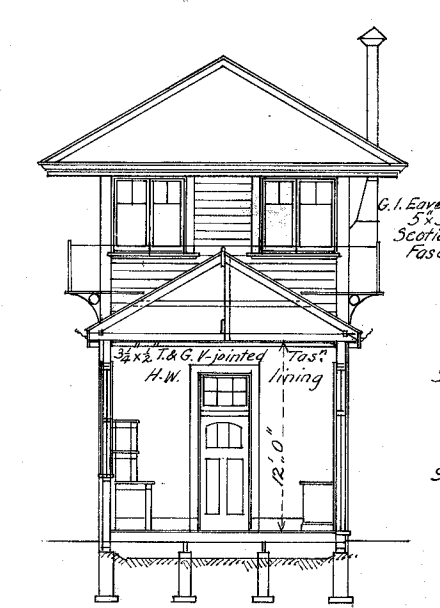

SECTION B.B.

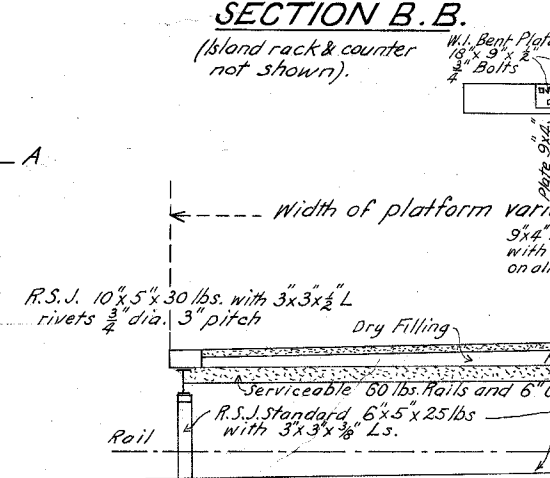

CROSS SECTION

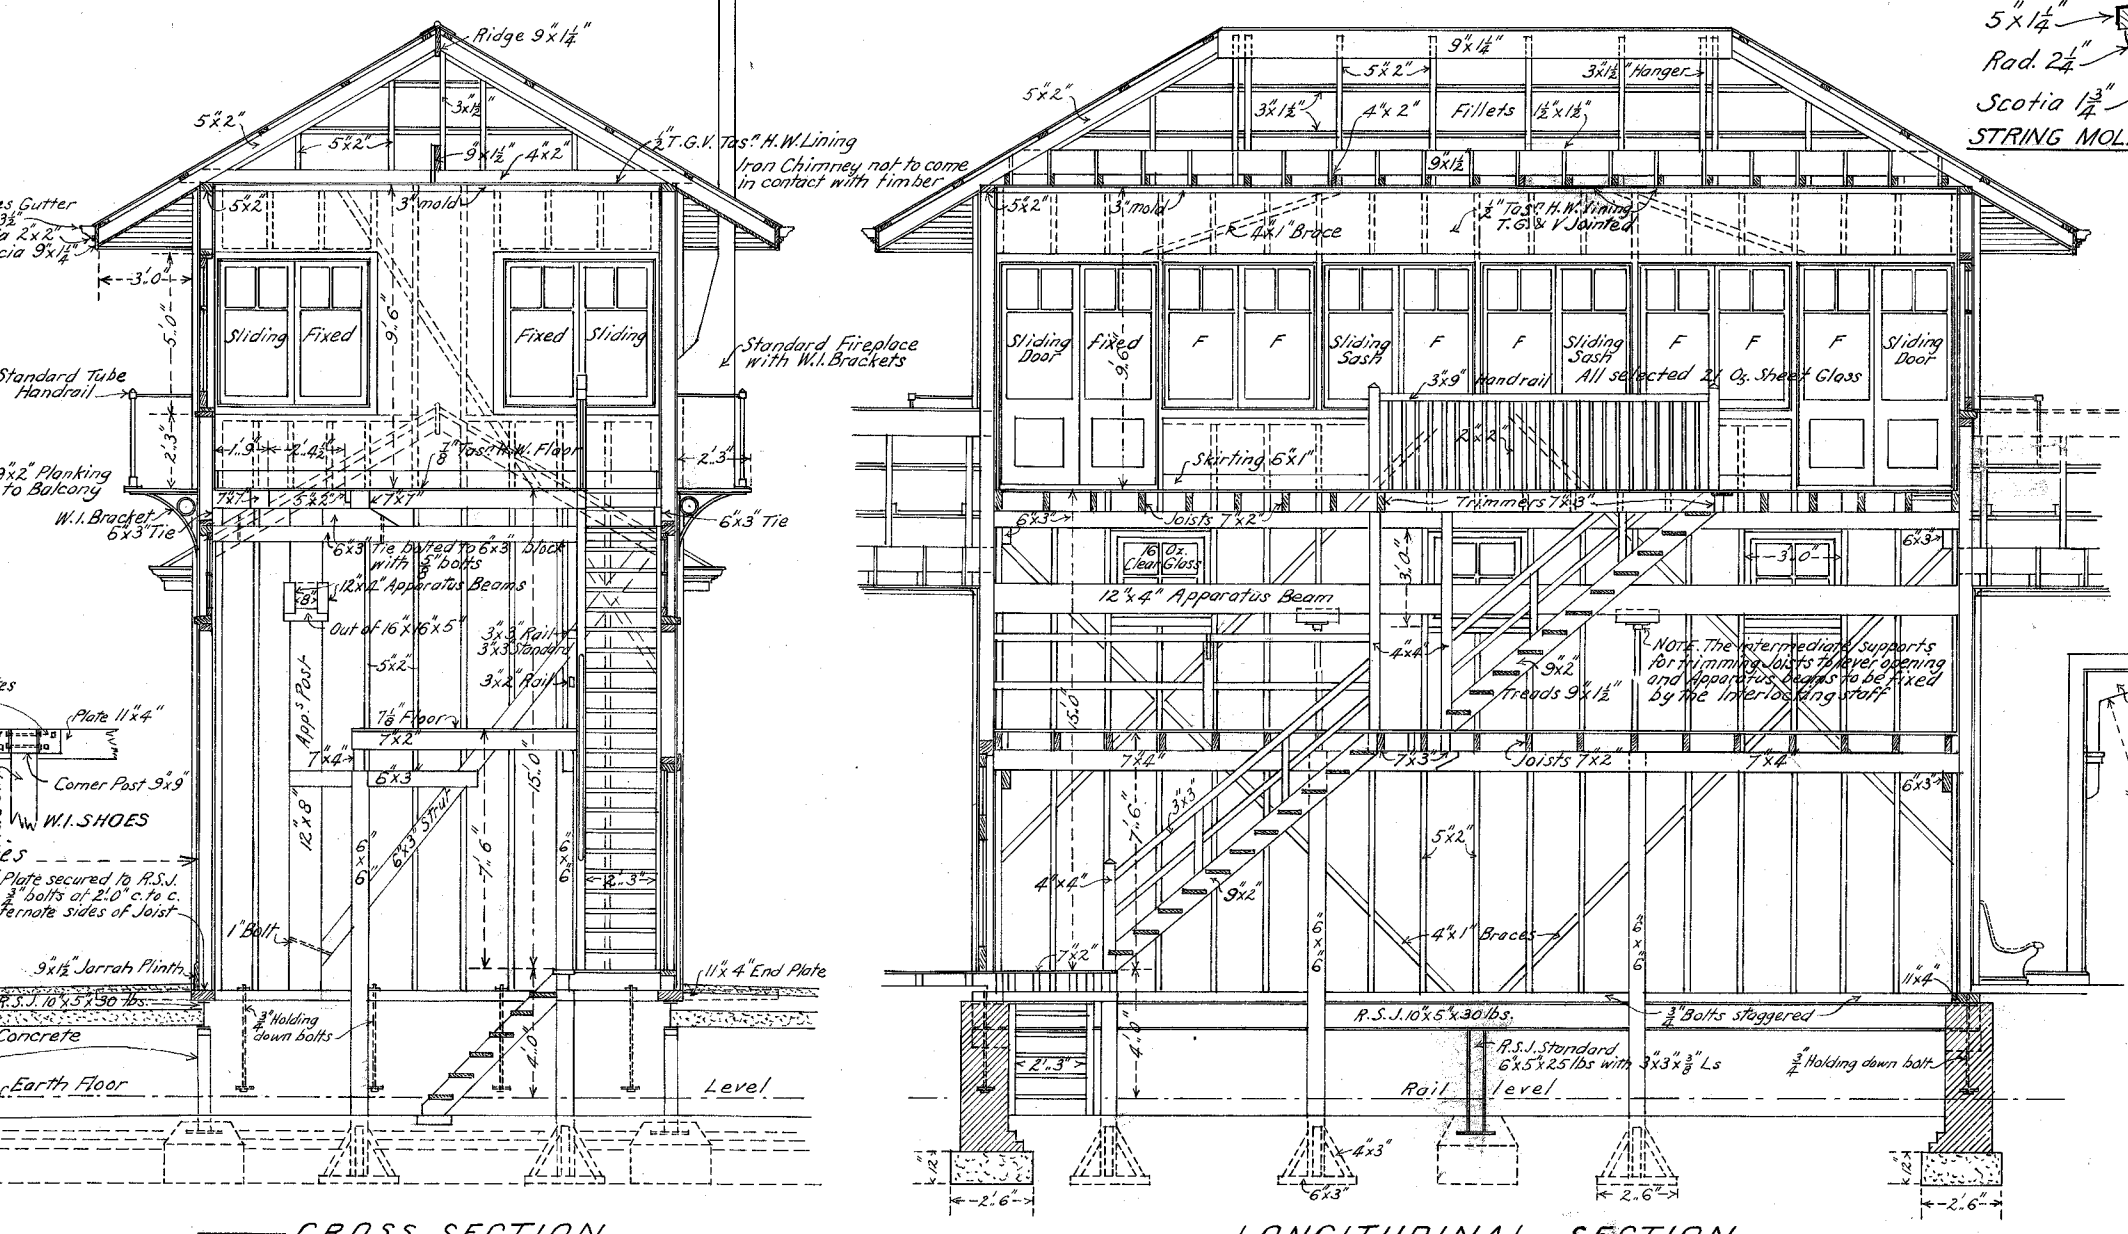

LONGITUDINAL SECTION

SIGNAL BOX 1/4" Scale

Handwritten notes and signatures, including '14.9.15' and initials.