


— V.R. —
PORT WELSHPOOL

Plan showing drainage referred to in Corr. ^{22/7175}₄₆₉₈

Scale 4 chs. = 1 in.

Engineer
T 6 22.

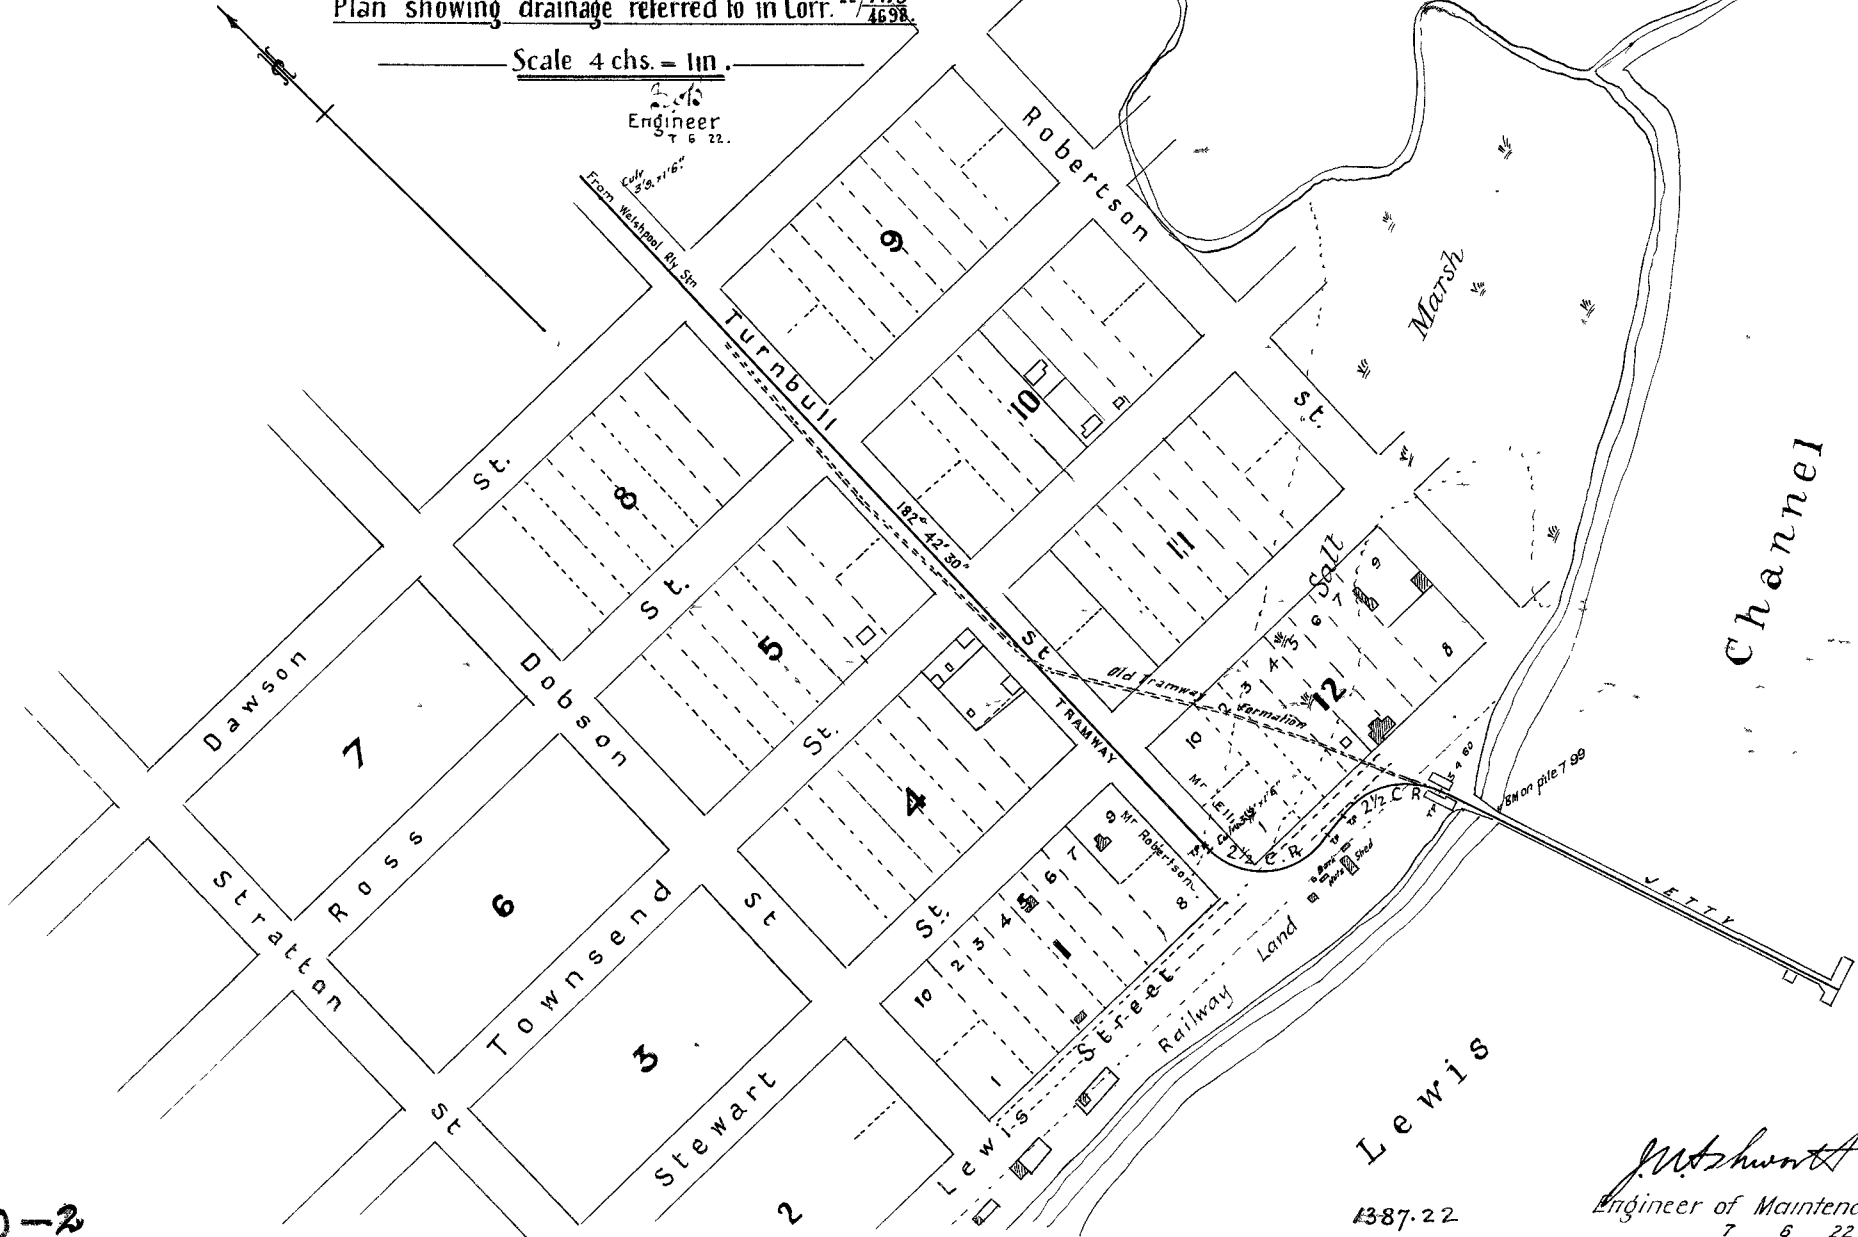

1060-2

1060-2

1387.22

J. W. Shewell
Engineer of Maintenance
7 6 22.