


NOTE: THIS DRAWING COMPILED FROM ACTUAL MEASUREMENTS. FOR DETAILS OF SUBSTRUCTURE SEE ORIGINAL PLANS IN PLAN ROOM

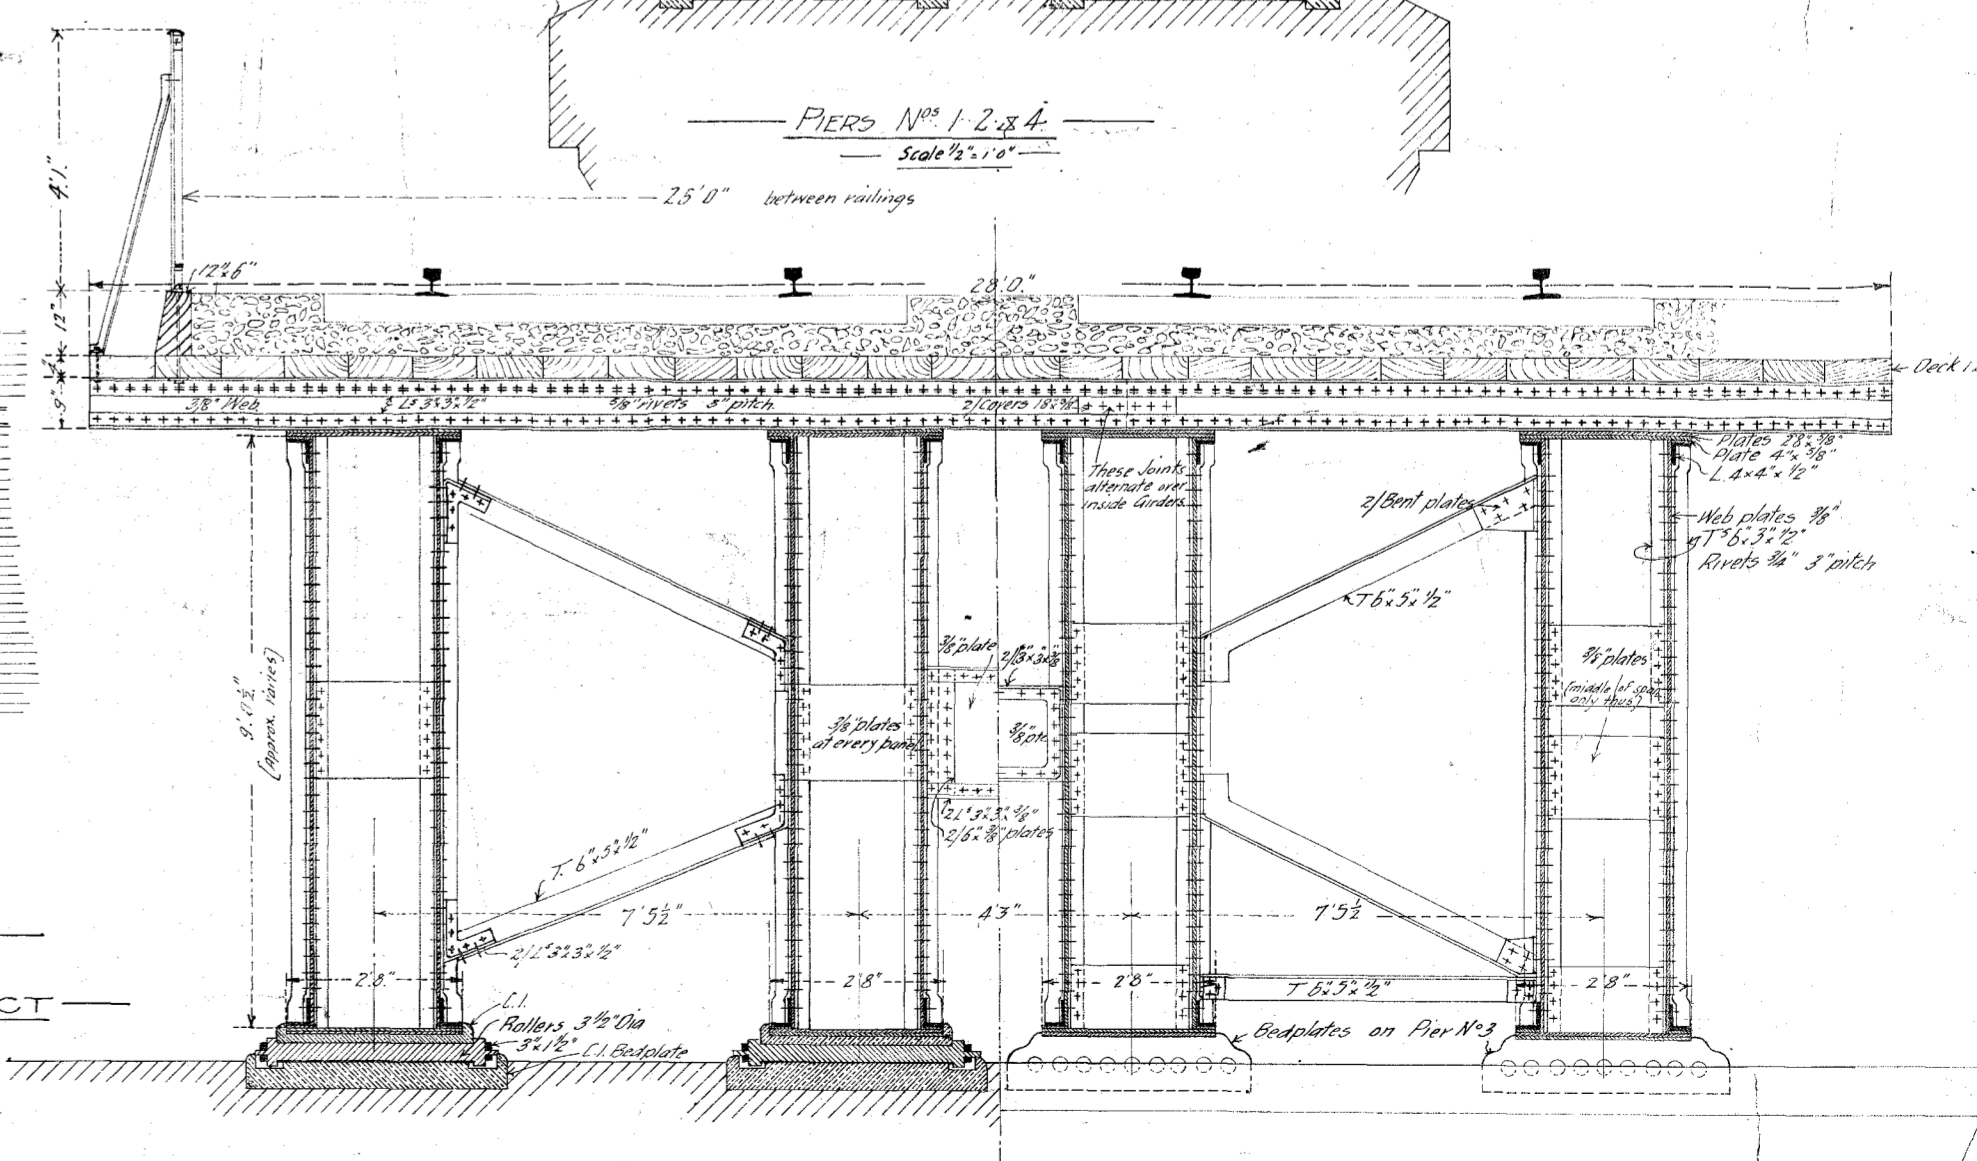

CROSS SECTION AT CENTRE OF GIRDERS  
 Scale 1/2" = 1'