


# VICTORIAN RAILWAYS

## BRIDGE OVER RAILWAY AT LOWE ST<sup>T</sup> ARARAT


— ARARAT TO STAWELL RAILWAY —

CONTRACT N<sup>o</sup> 10132  
N<sup>o</sup>

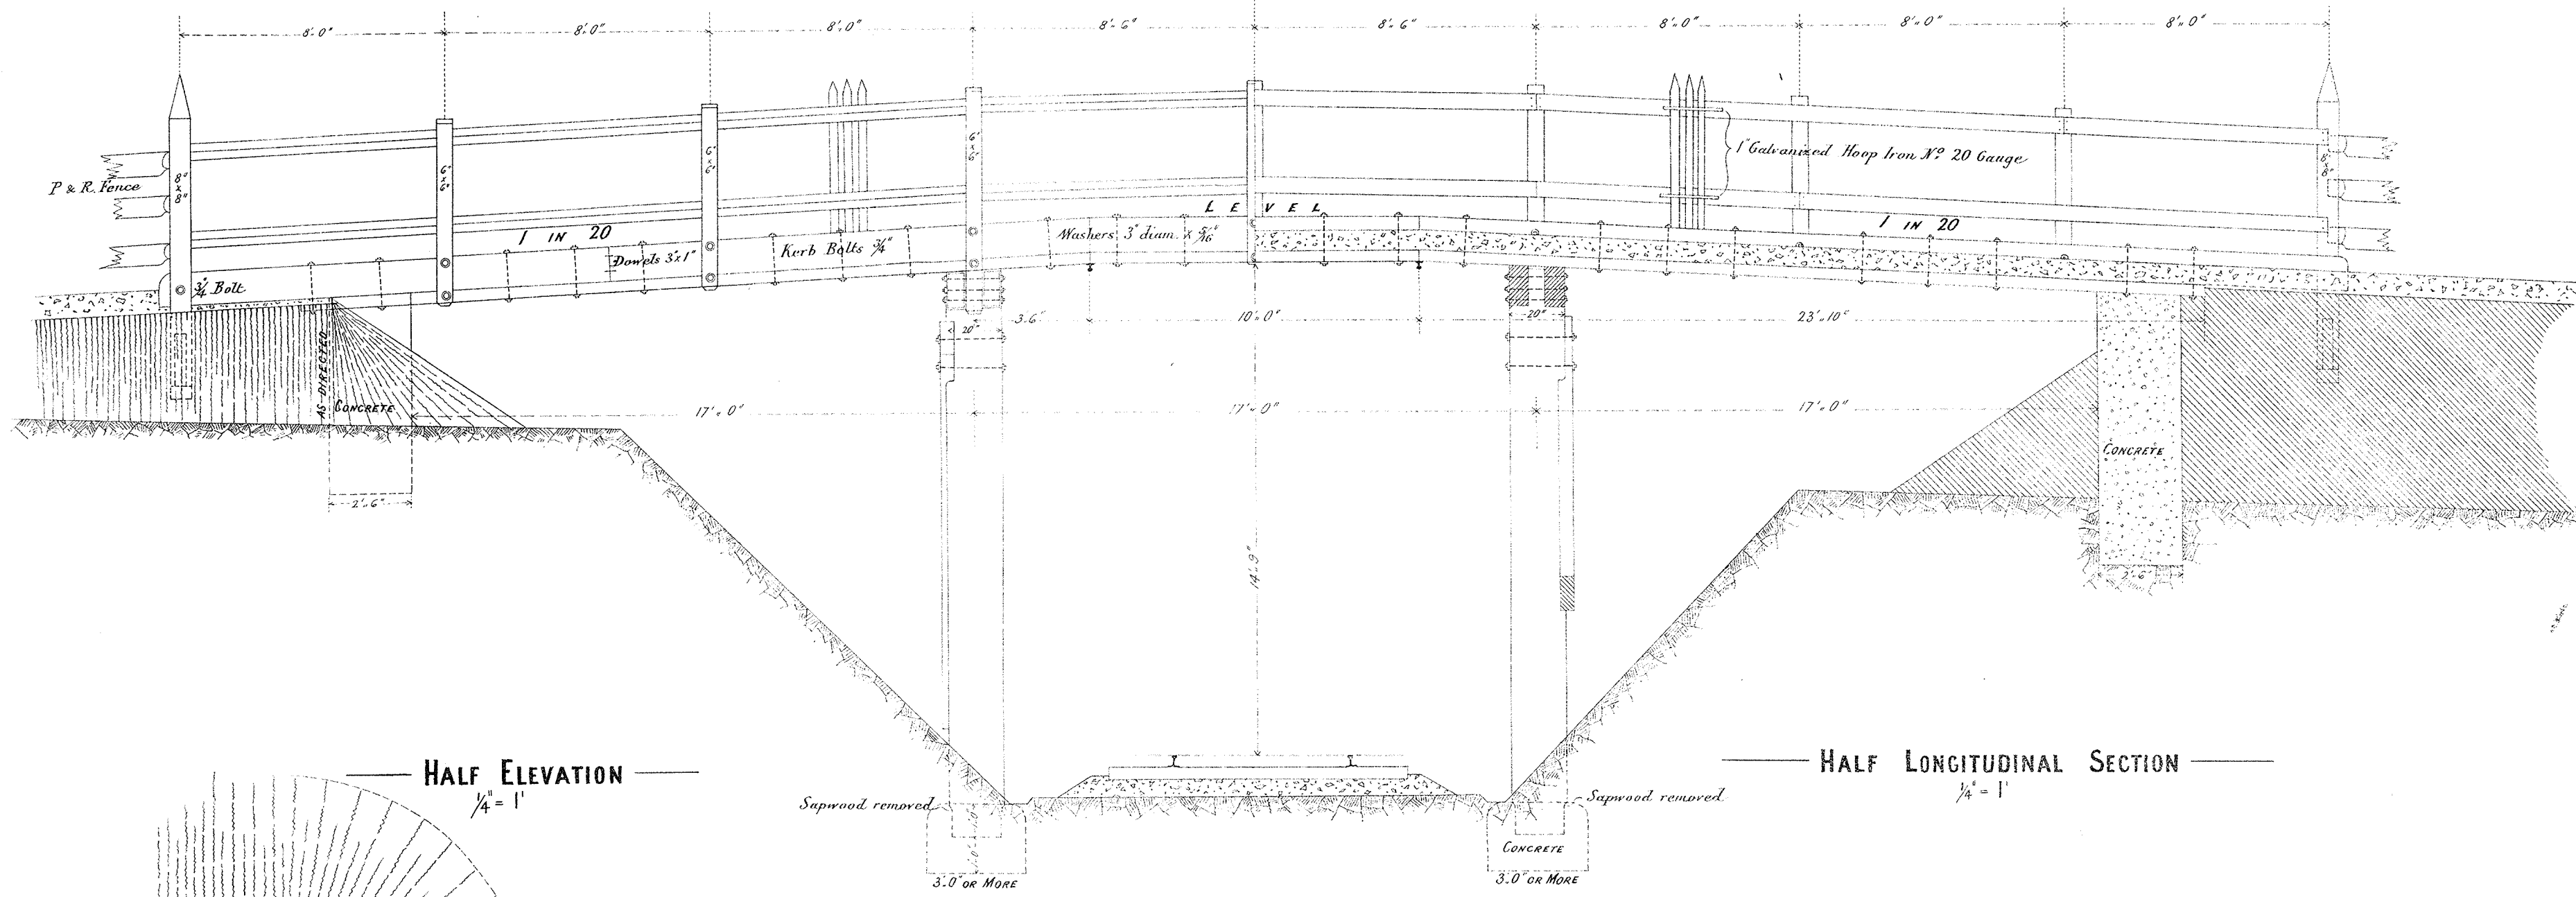


HALF ELEVATION  
1/4" = 1"


HALF LONGITUDINAL SECTION  
1/4" = 1"

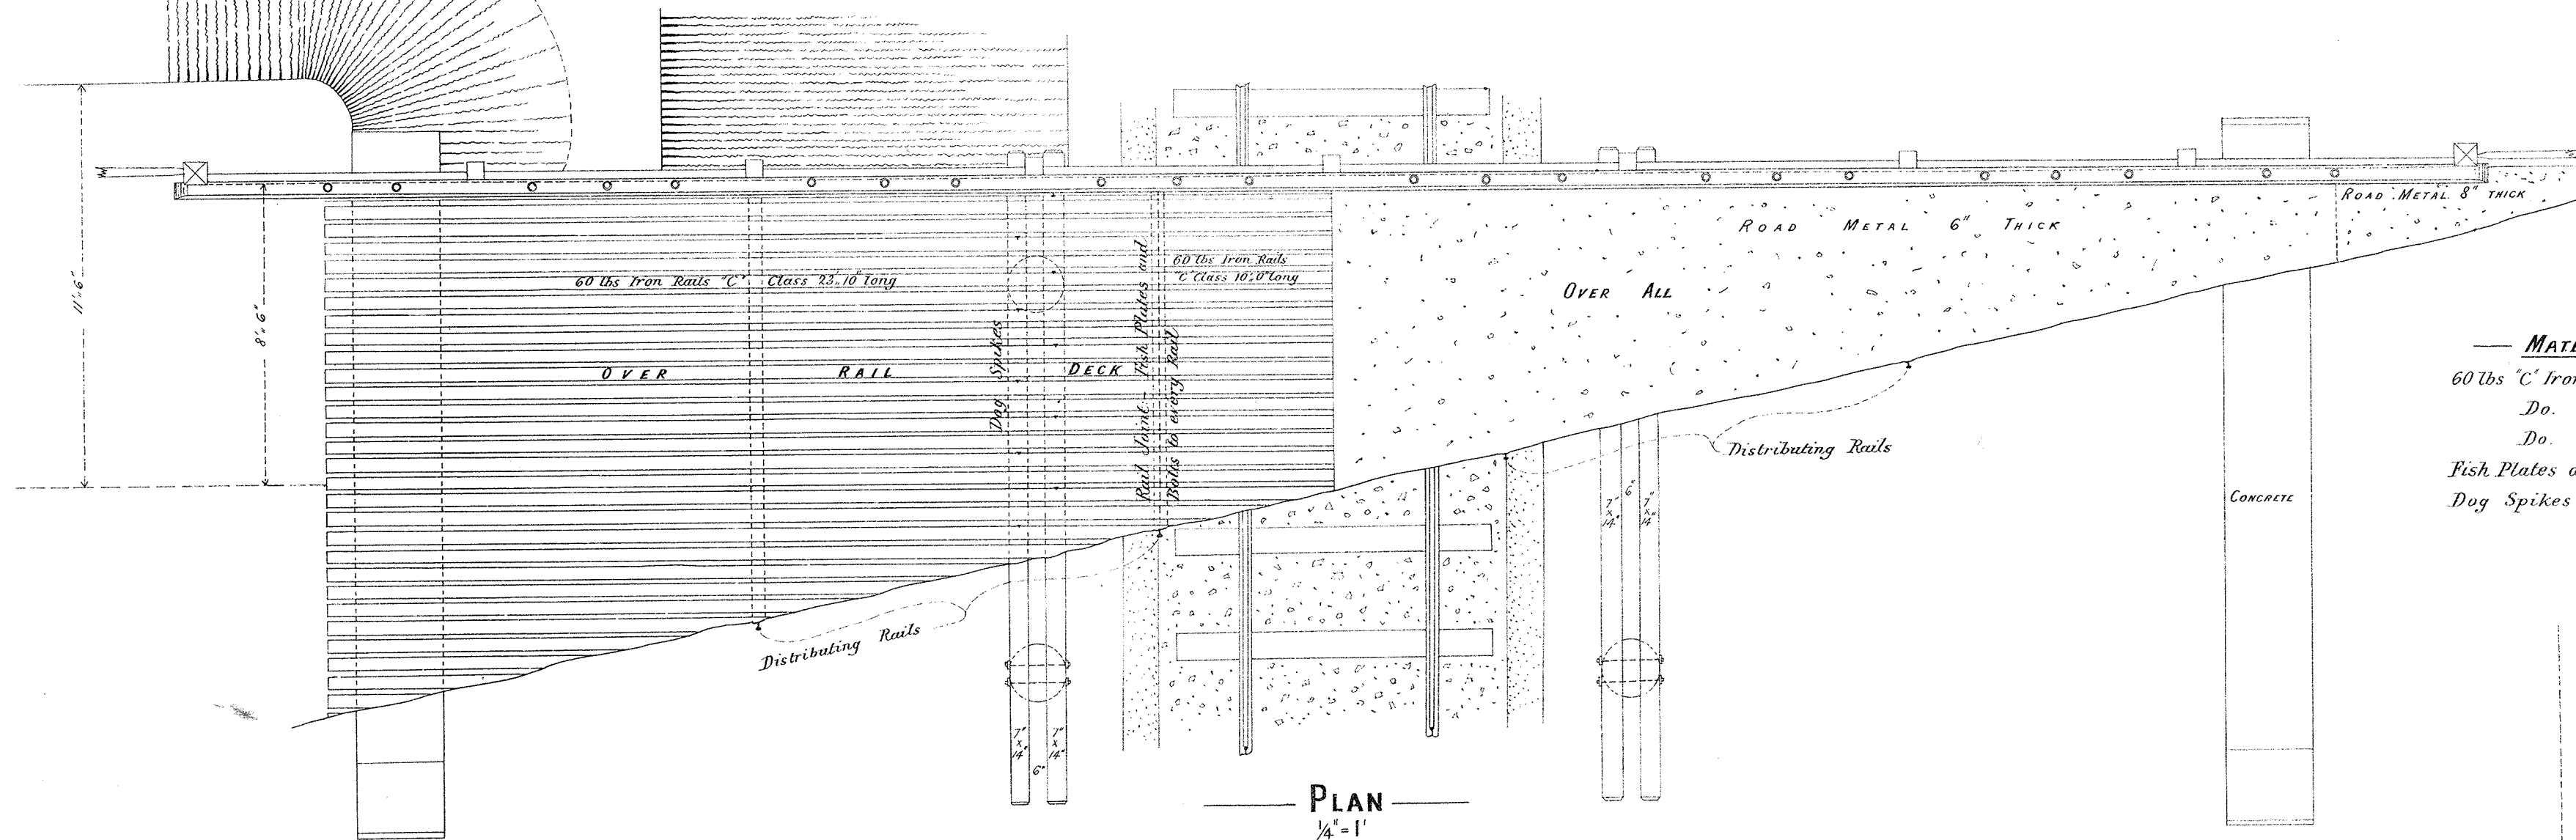

PLAN  
1/4" = 1"

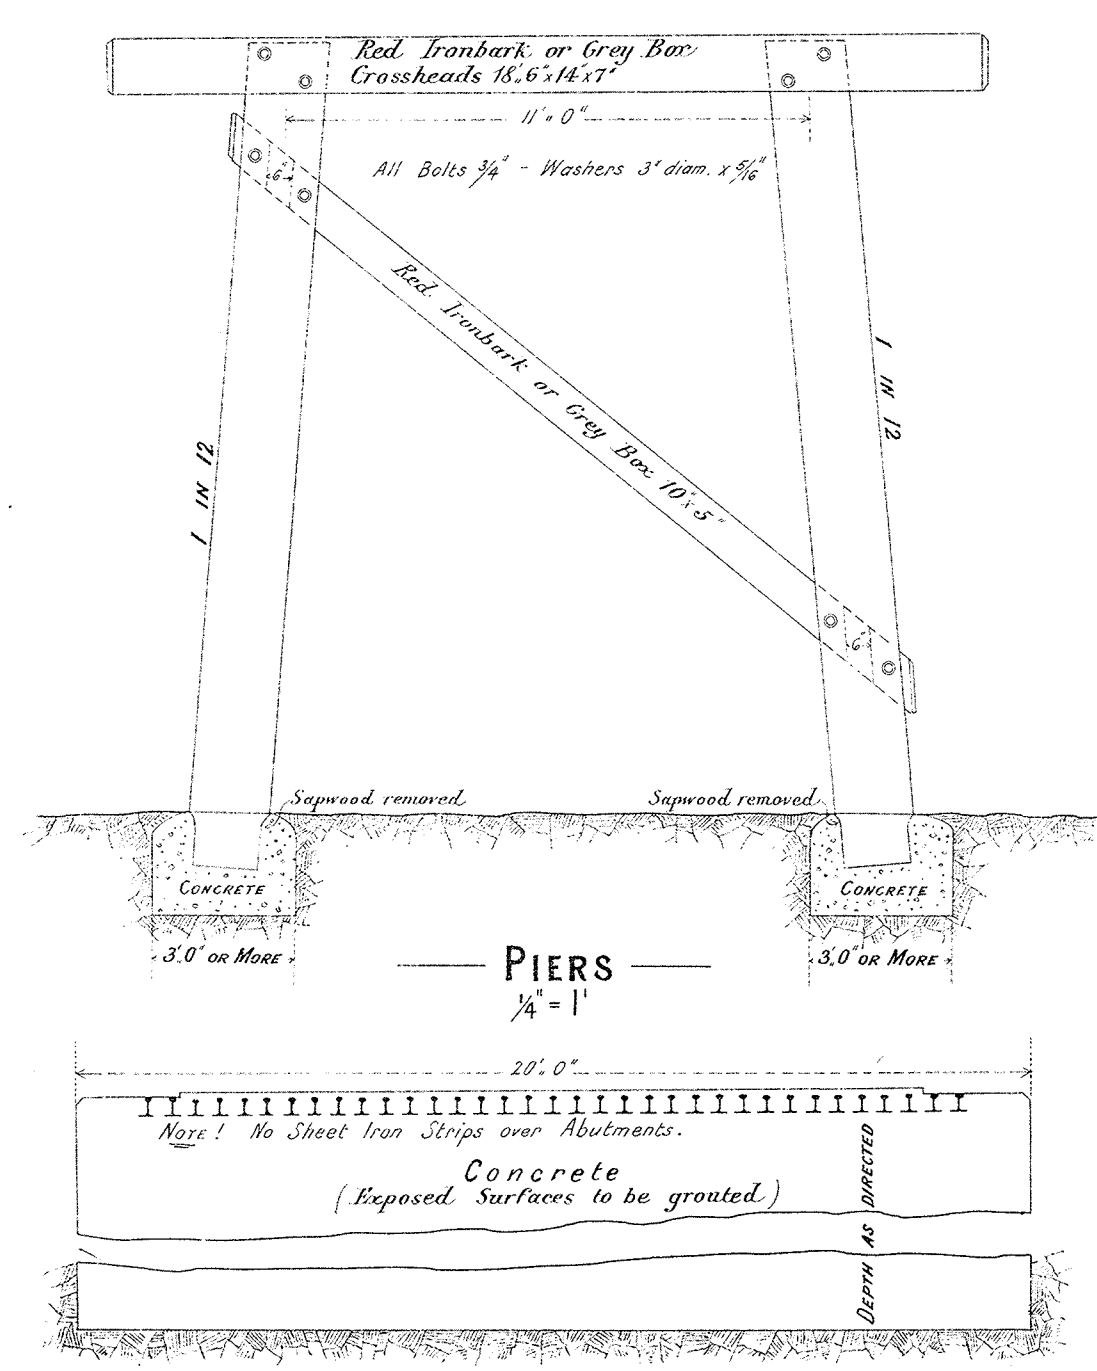


PIERS  
1/4" = 1"

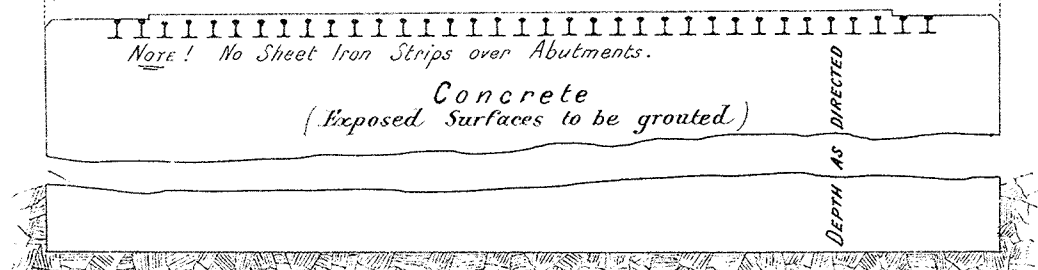


ABUTMENTS  
1/4" = 1"


- MATERIALS SUPPLIED**
- 60 lbs 'C' Iron Rails 23.10 long 70 N<sup>o</sup>
  - Do. 10.0 " 35 "
  - Do. 17.2 " 4 "
  - Fish Plates and Bolts 70 Pairs.
  - Dog Spikes 32 N<sup>o</sup>

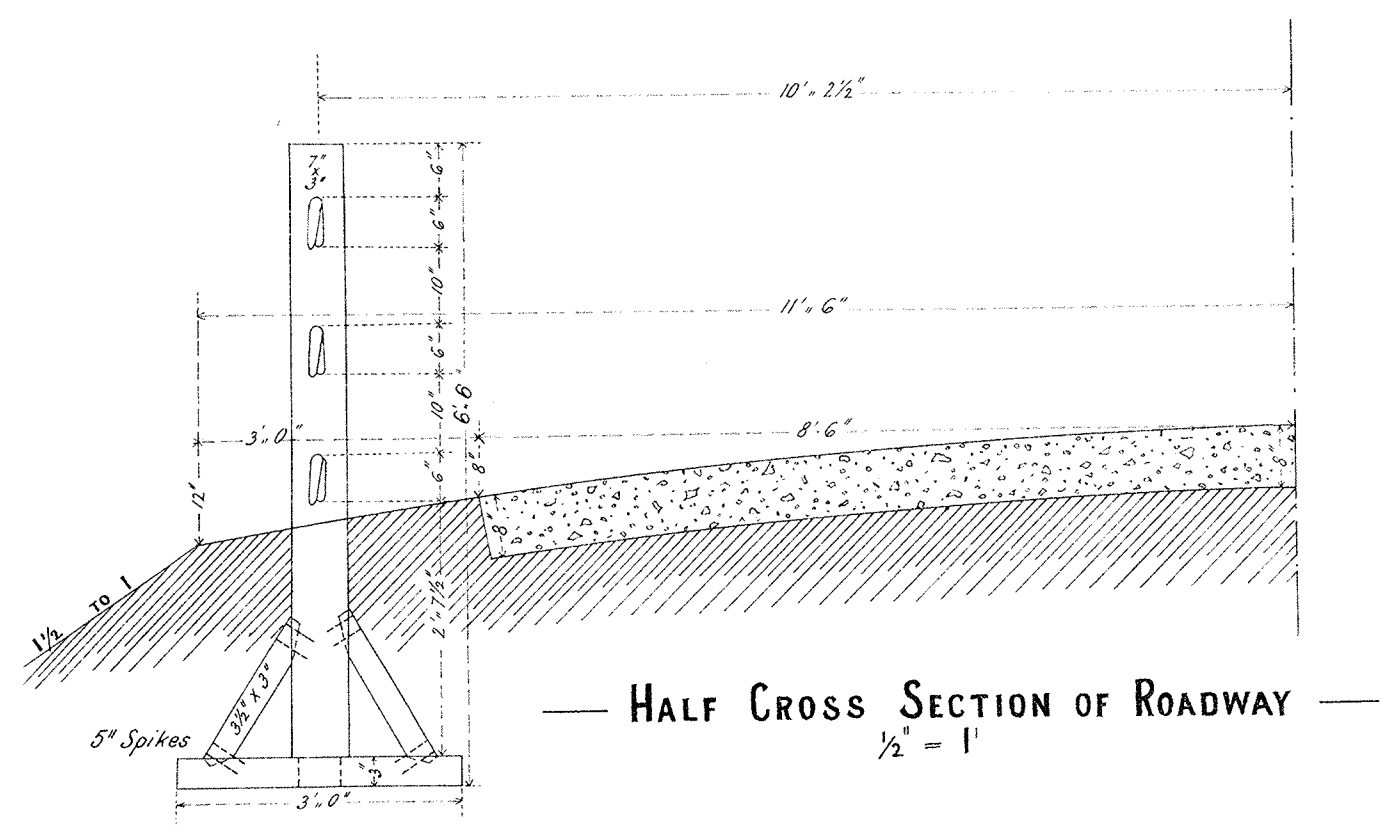

HALF CROSS SECTION OF ROADWAY  
1/2" = 1"

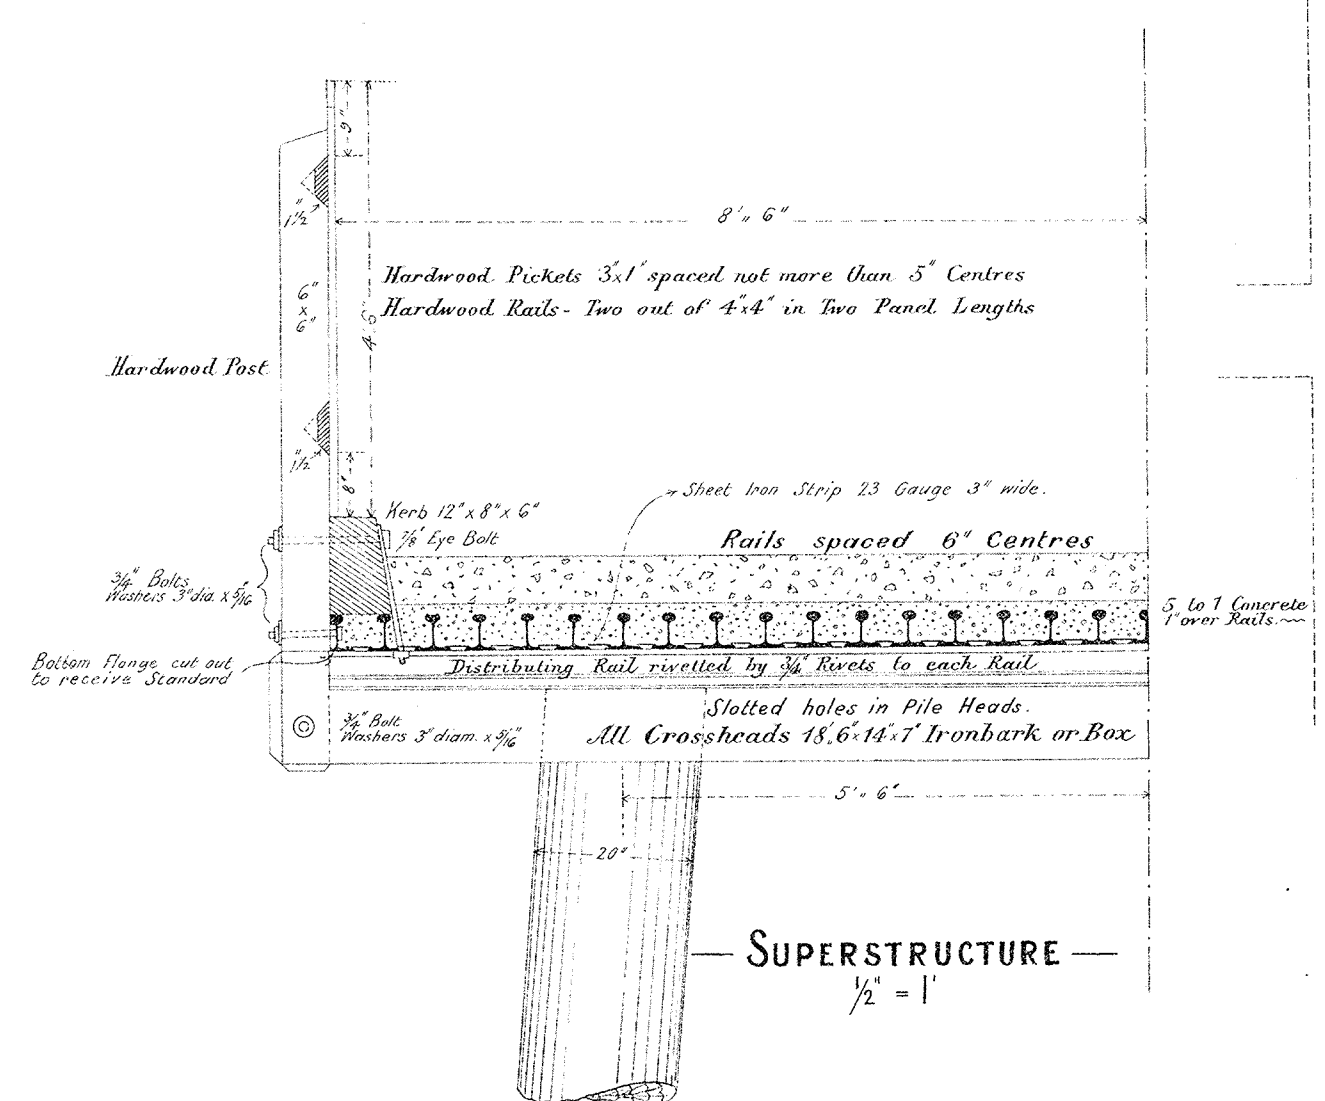

SUPERSTRUCTURE  
1/2" = 1"

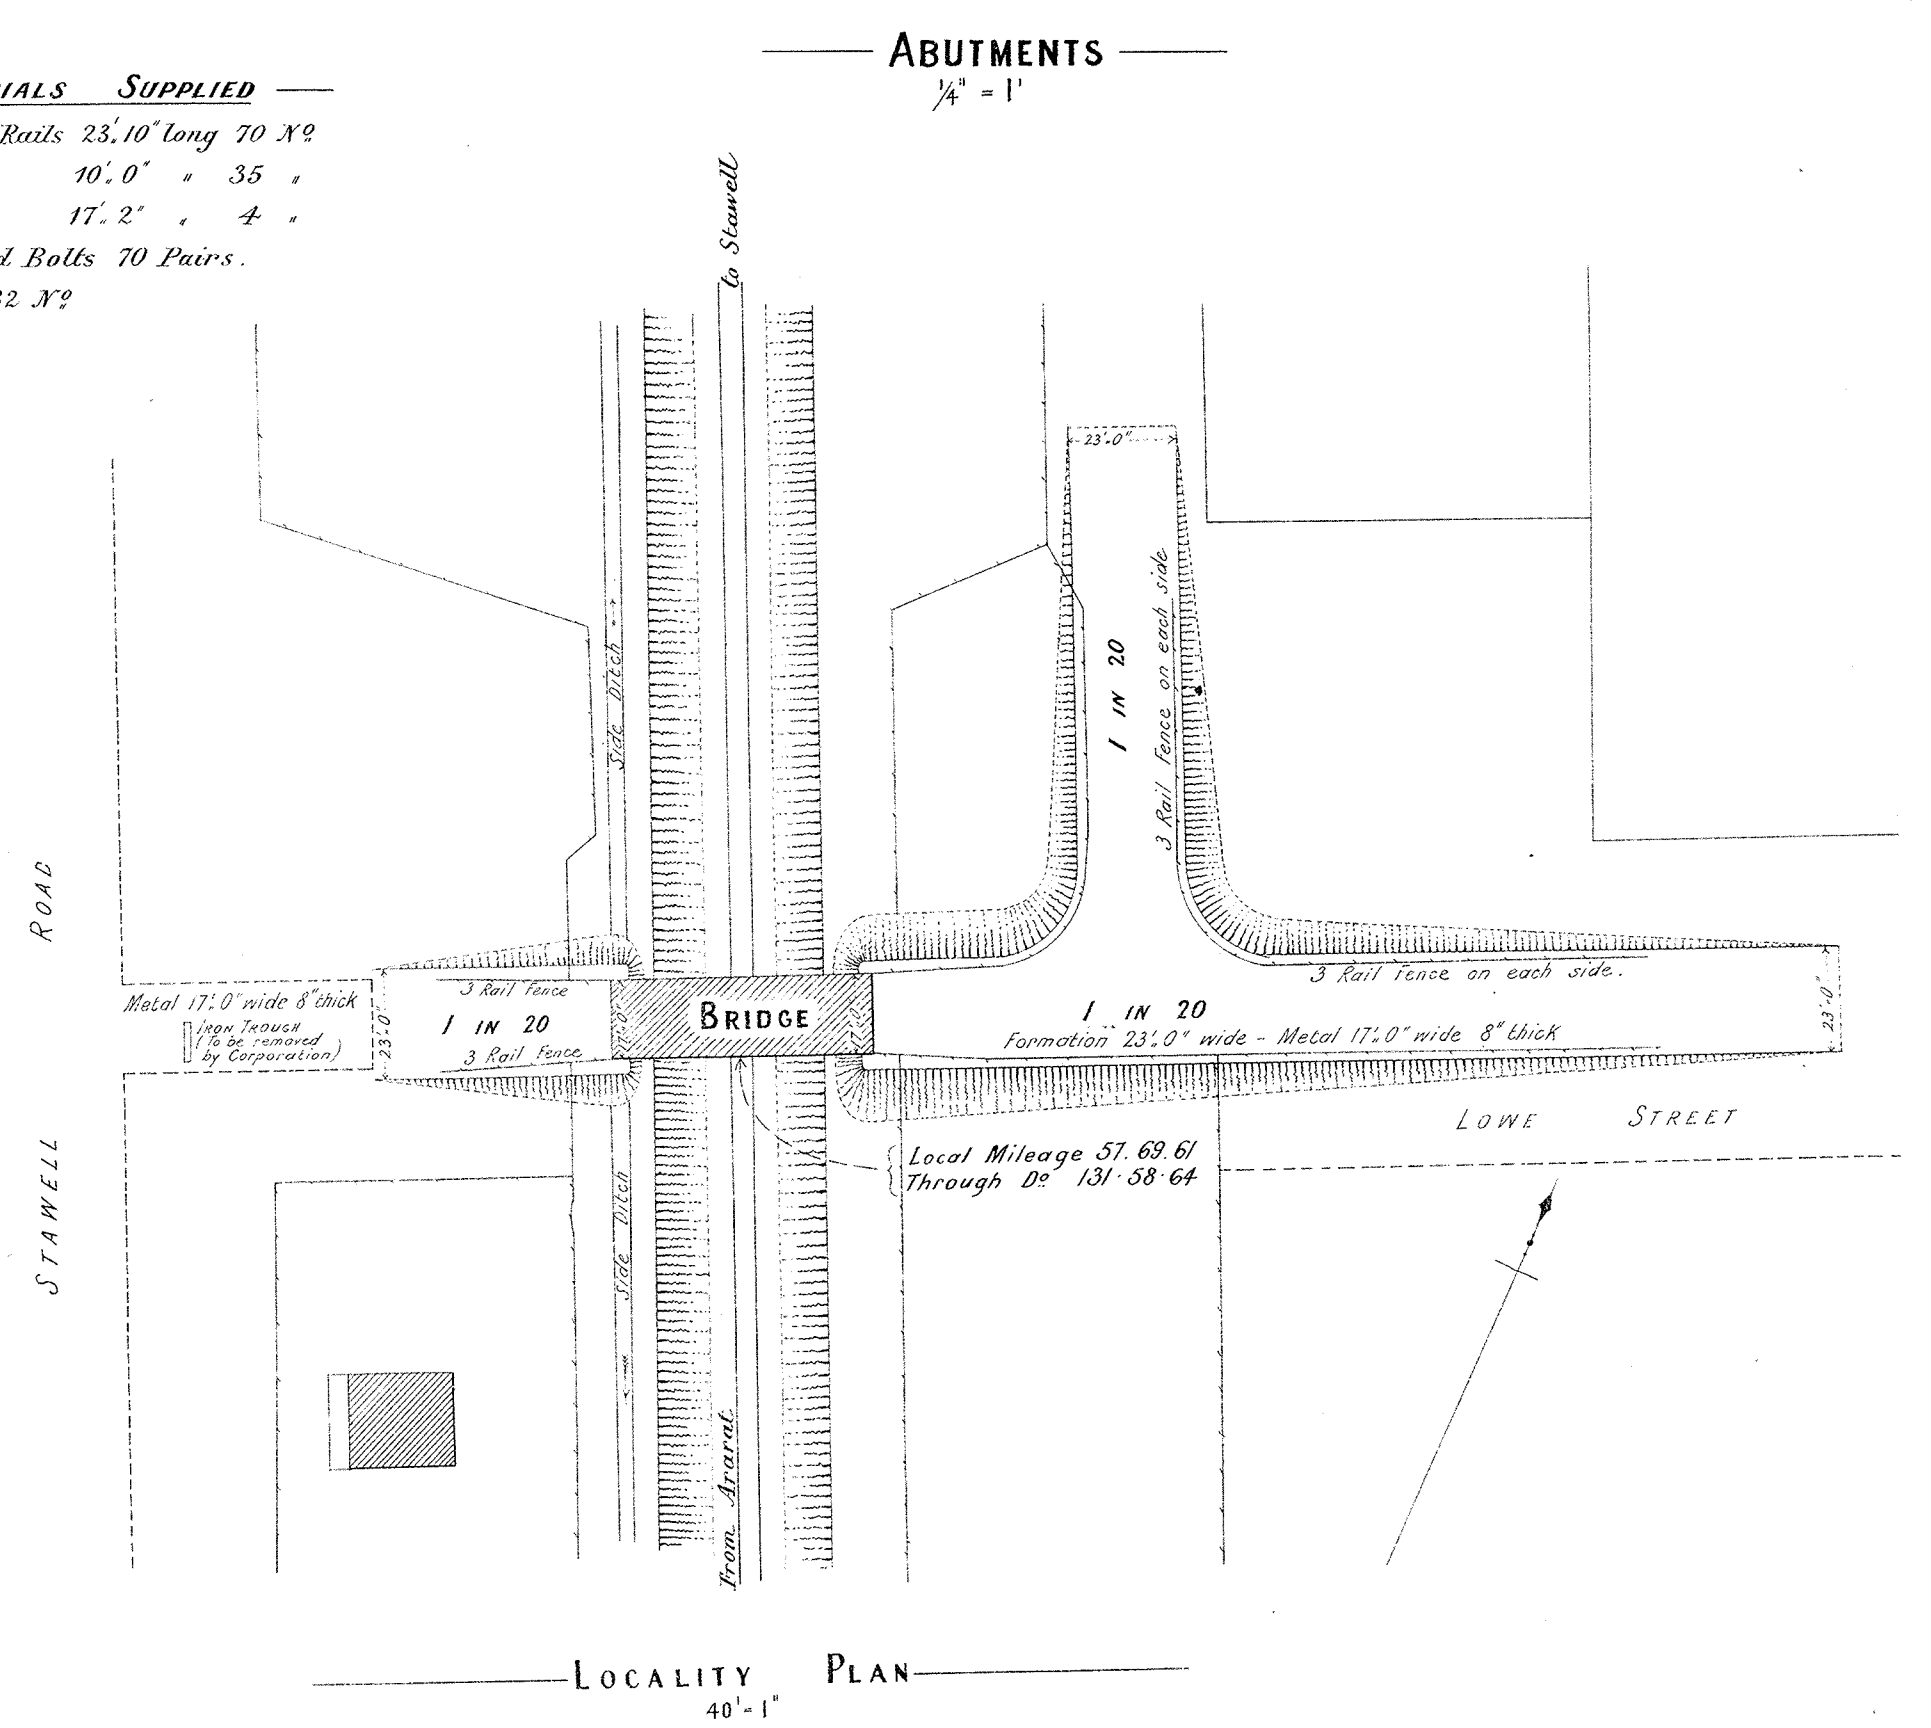

LOCALITY PLAN  
40'-1"