


VICTORIAN RAILWAYS, BALLARAT AND BUNINYONG LINE.

**CONTRACT No 3099.
No 4.**


NOTE - Contractors must form their own judgment as to the nature of the Excavations. Bearings and other information shown on these Sections are derived from the Surveyors' notes but are not guaranteed as correct, and the Corporation will not incur any responsibility in respect thereof.

The figures under the description of the Curves at the bottom of the Section denote the super-elevation of the outer rail; Speed 30 miles an hour.

SCALES (HORIZONTAL 4 CHAINS TO AN INCH.
VERTICAL 40 FEET TO AN INCH.)

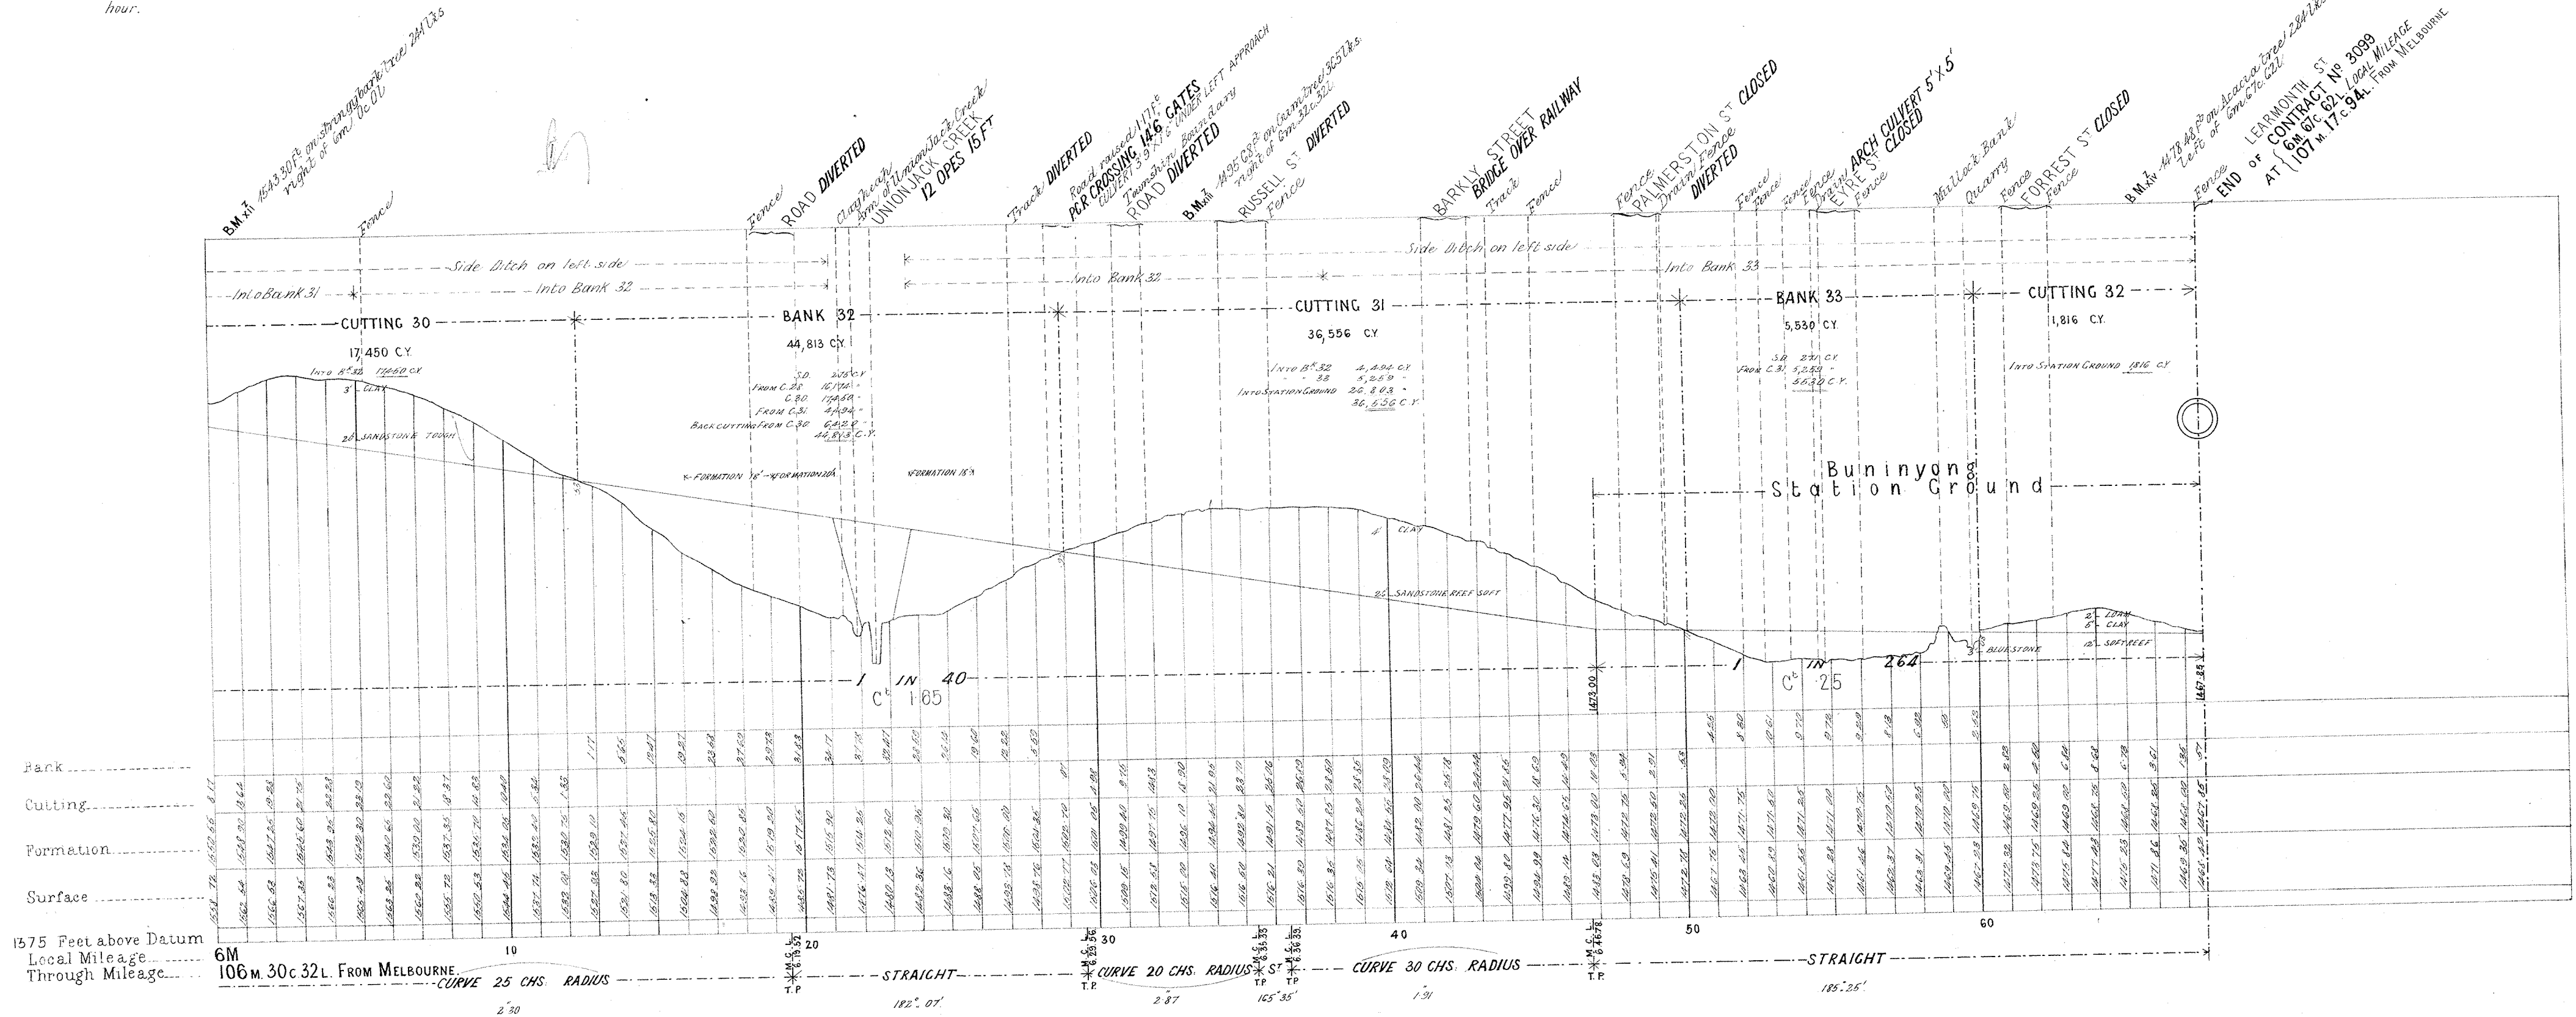

We accept this as one of the drawings referred to in the Specification and Conditions of Contract. We based our tender dated the 24th of March 1886.
 Signature of Contractor Lewis Roberts
 Witness to Signature D. Macdonald
 Date 9.4.86.

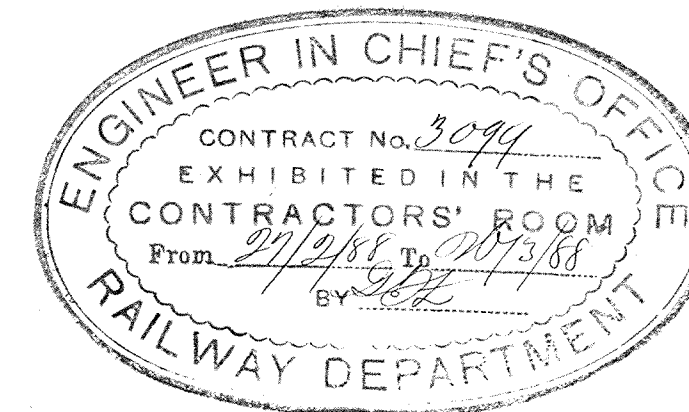

Handwritten: 27/2/88