


VICTORIAN RAILWAYS, ALPHINGTON AND HEIDELBERG LINE.

SCALE. 4 CHAINS TO AN INCH.


CONTRACT NO 2406.
NO 1.

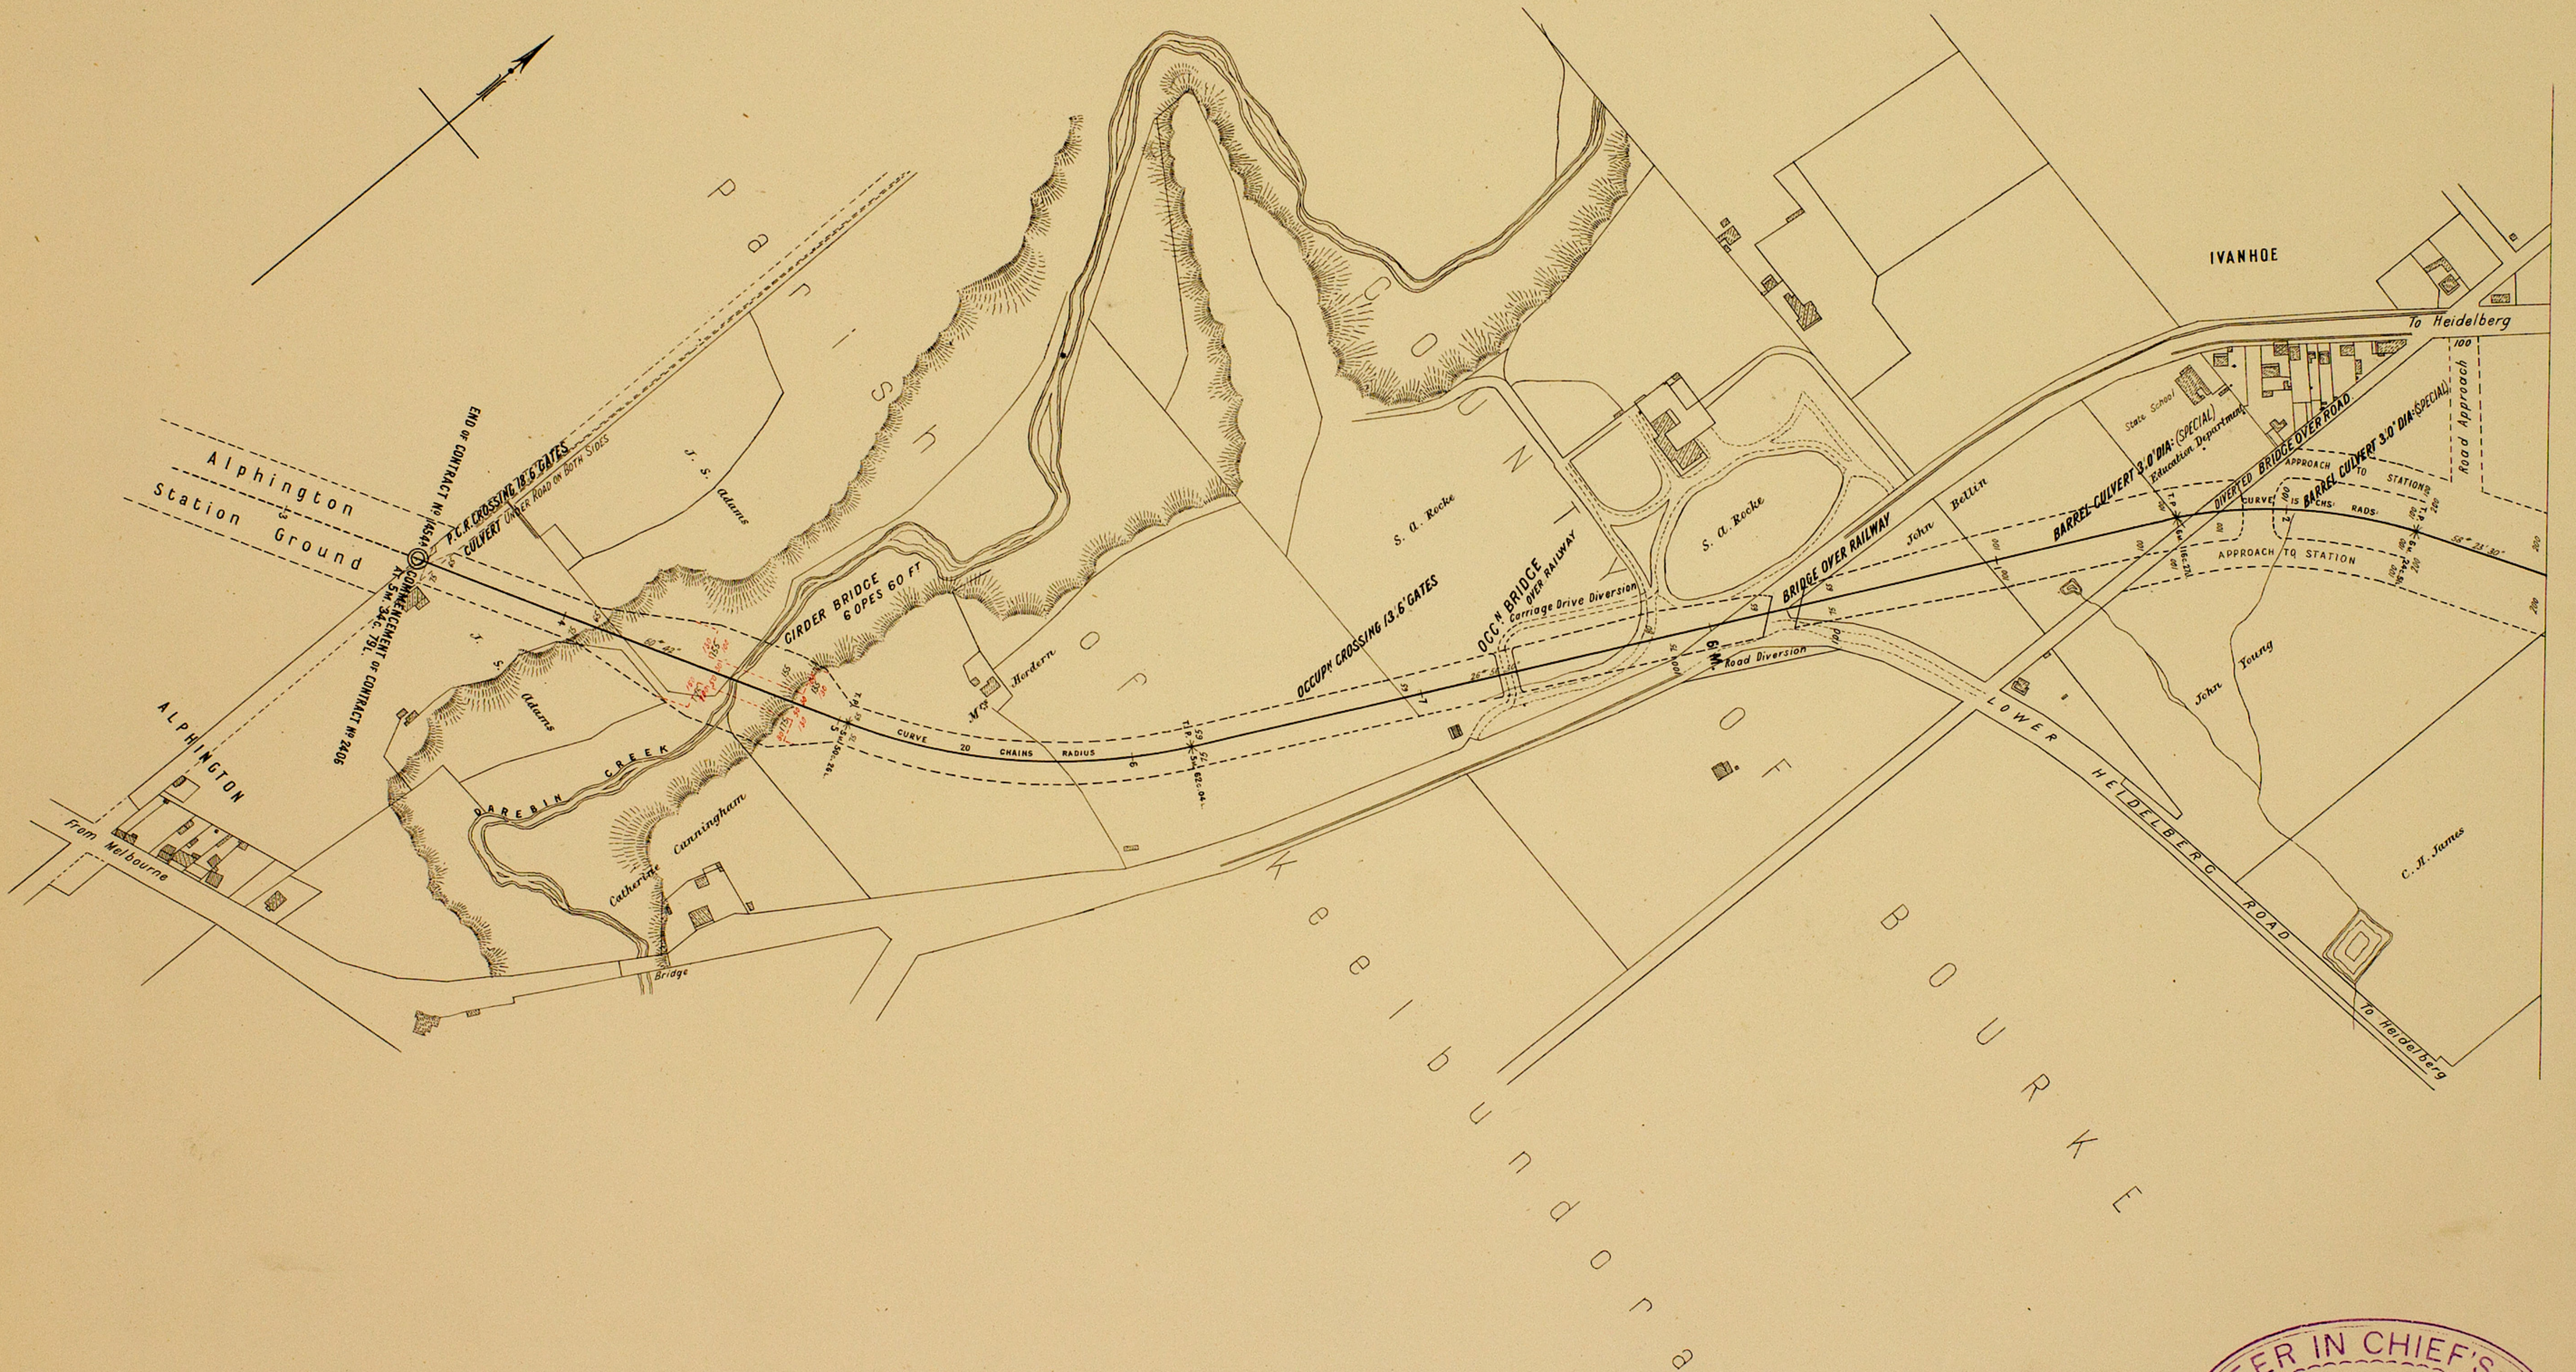

VICTORIAN RAILWAYS, ALPHINGTON AND HEIDELBERG LINE.

SCALE. 4 CHAINS TO AN INCH.


CONTRACT N^o 2406.
N^o 2.

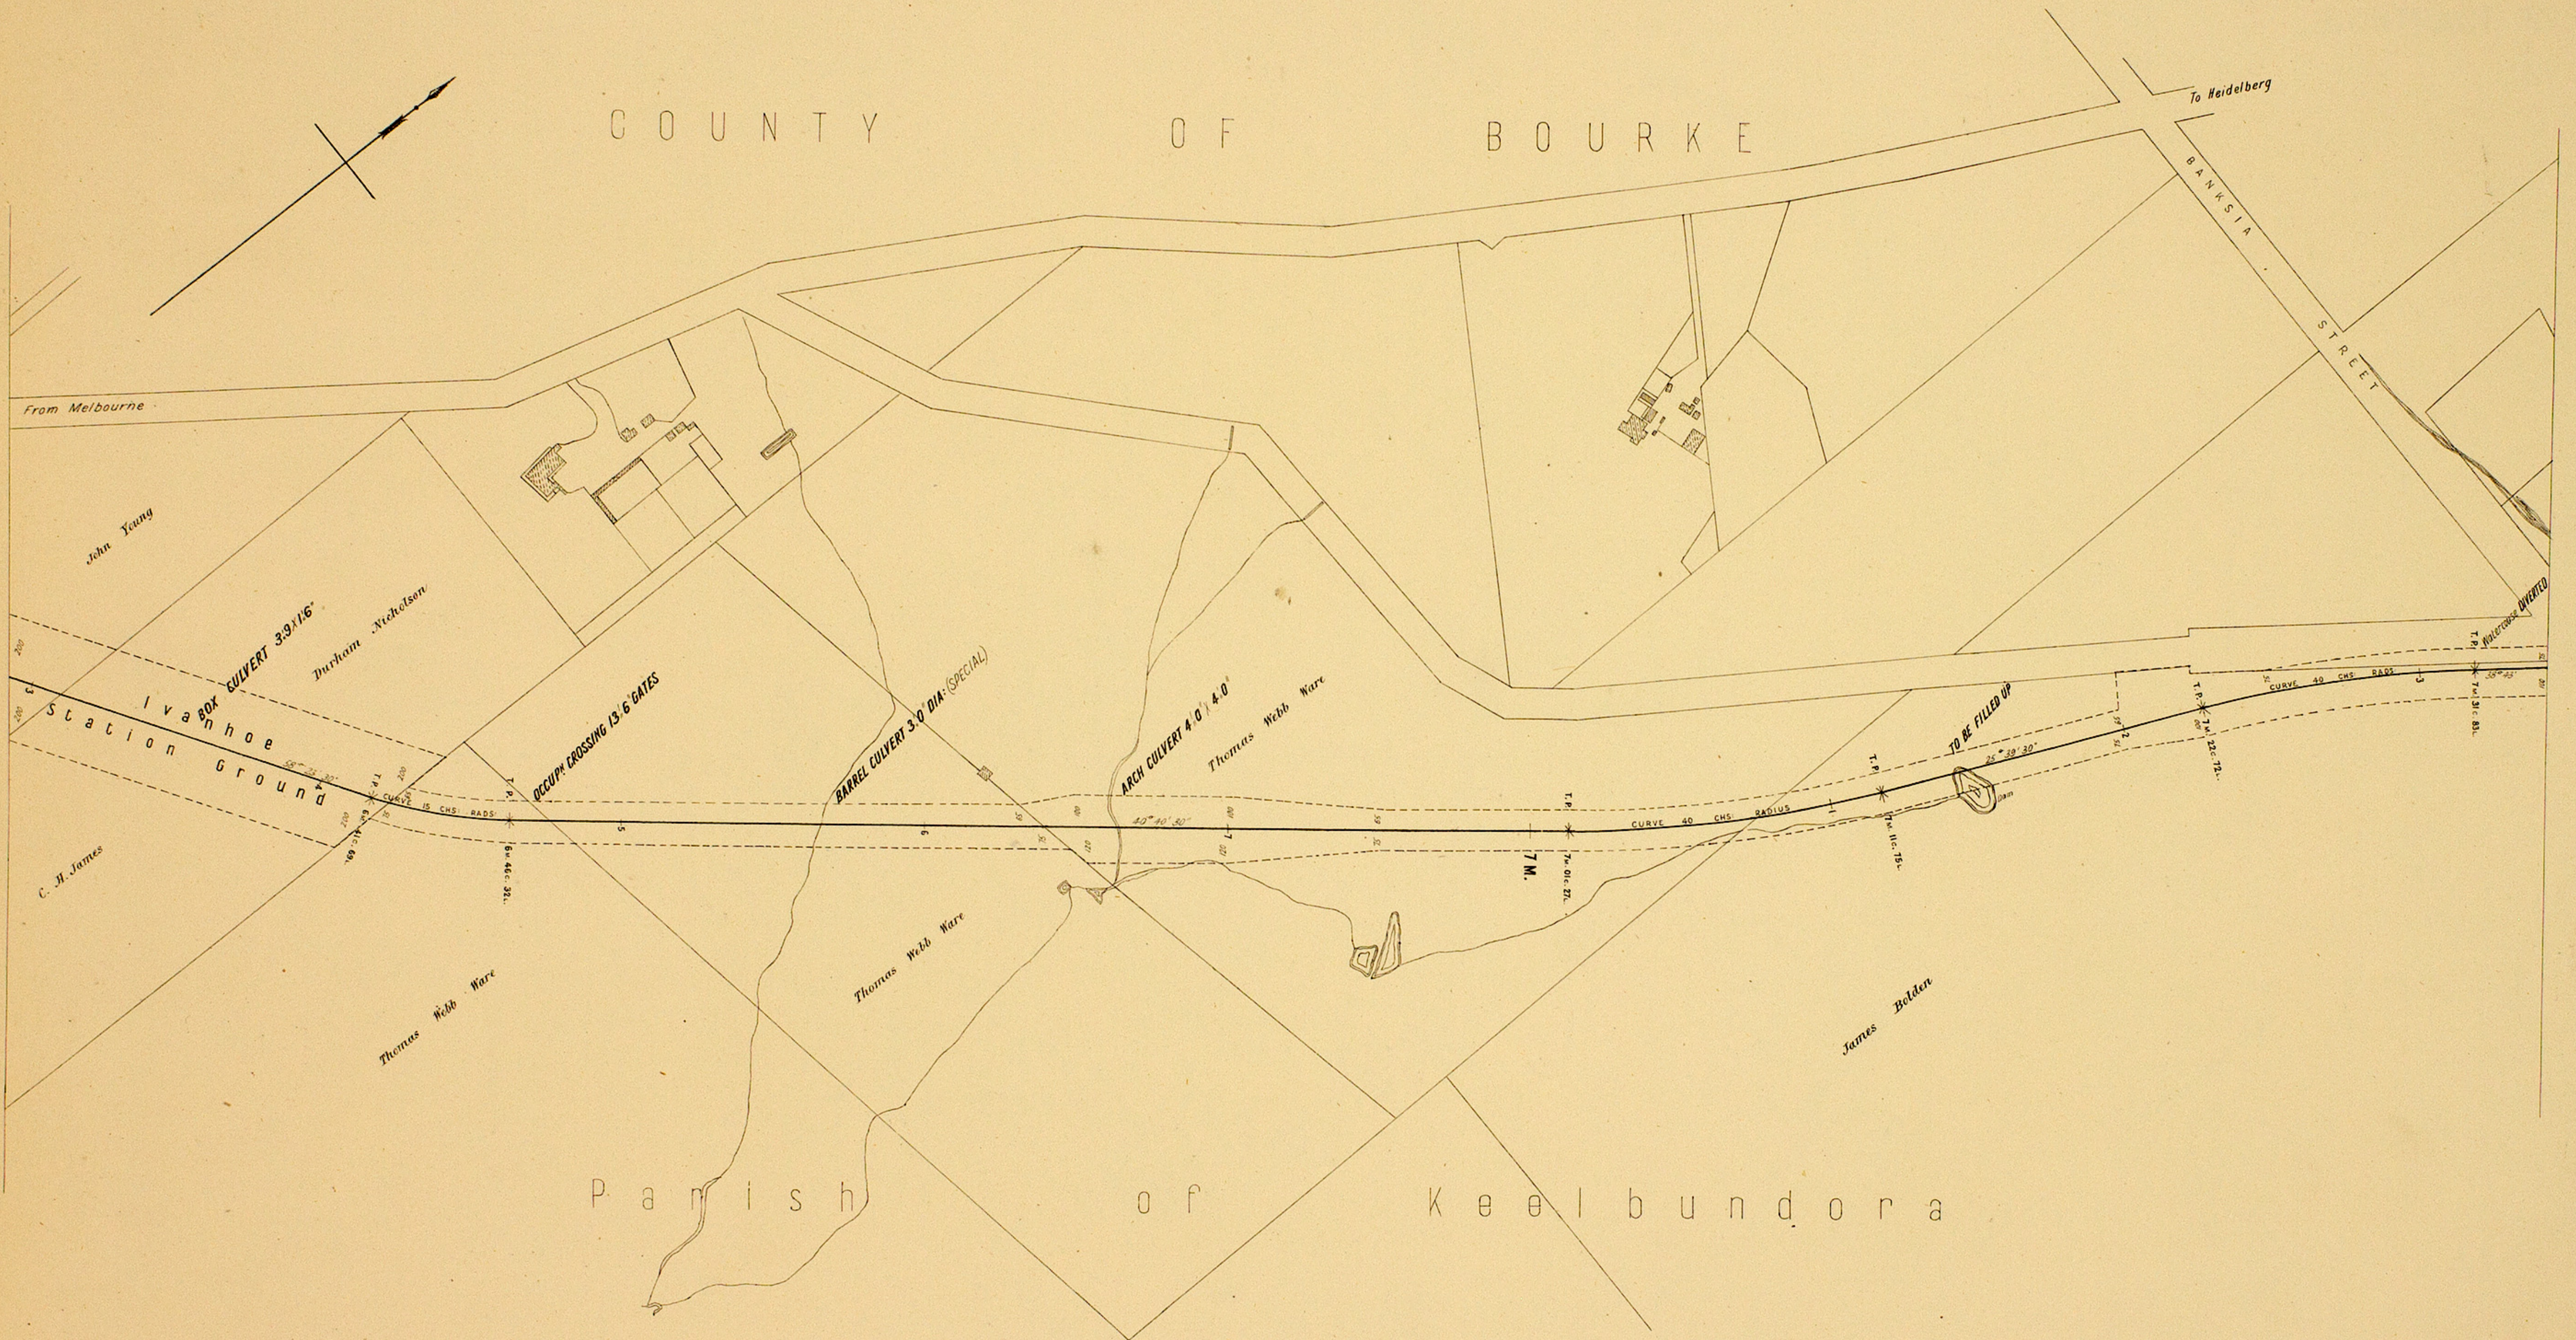

VICTORIAN RAILWAYS. ALPHINGTON AND HEIDELBERG LINE.

SCALE. 4 CHAINS TO AN INCH.

CONTRACT N^o 2406.
N^o 3.

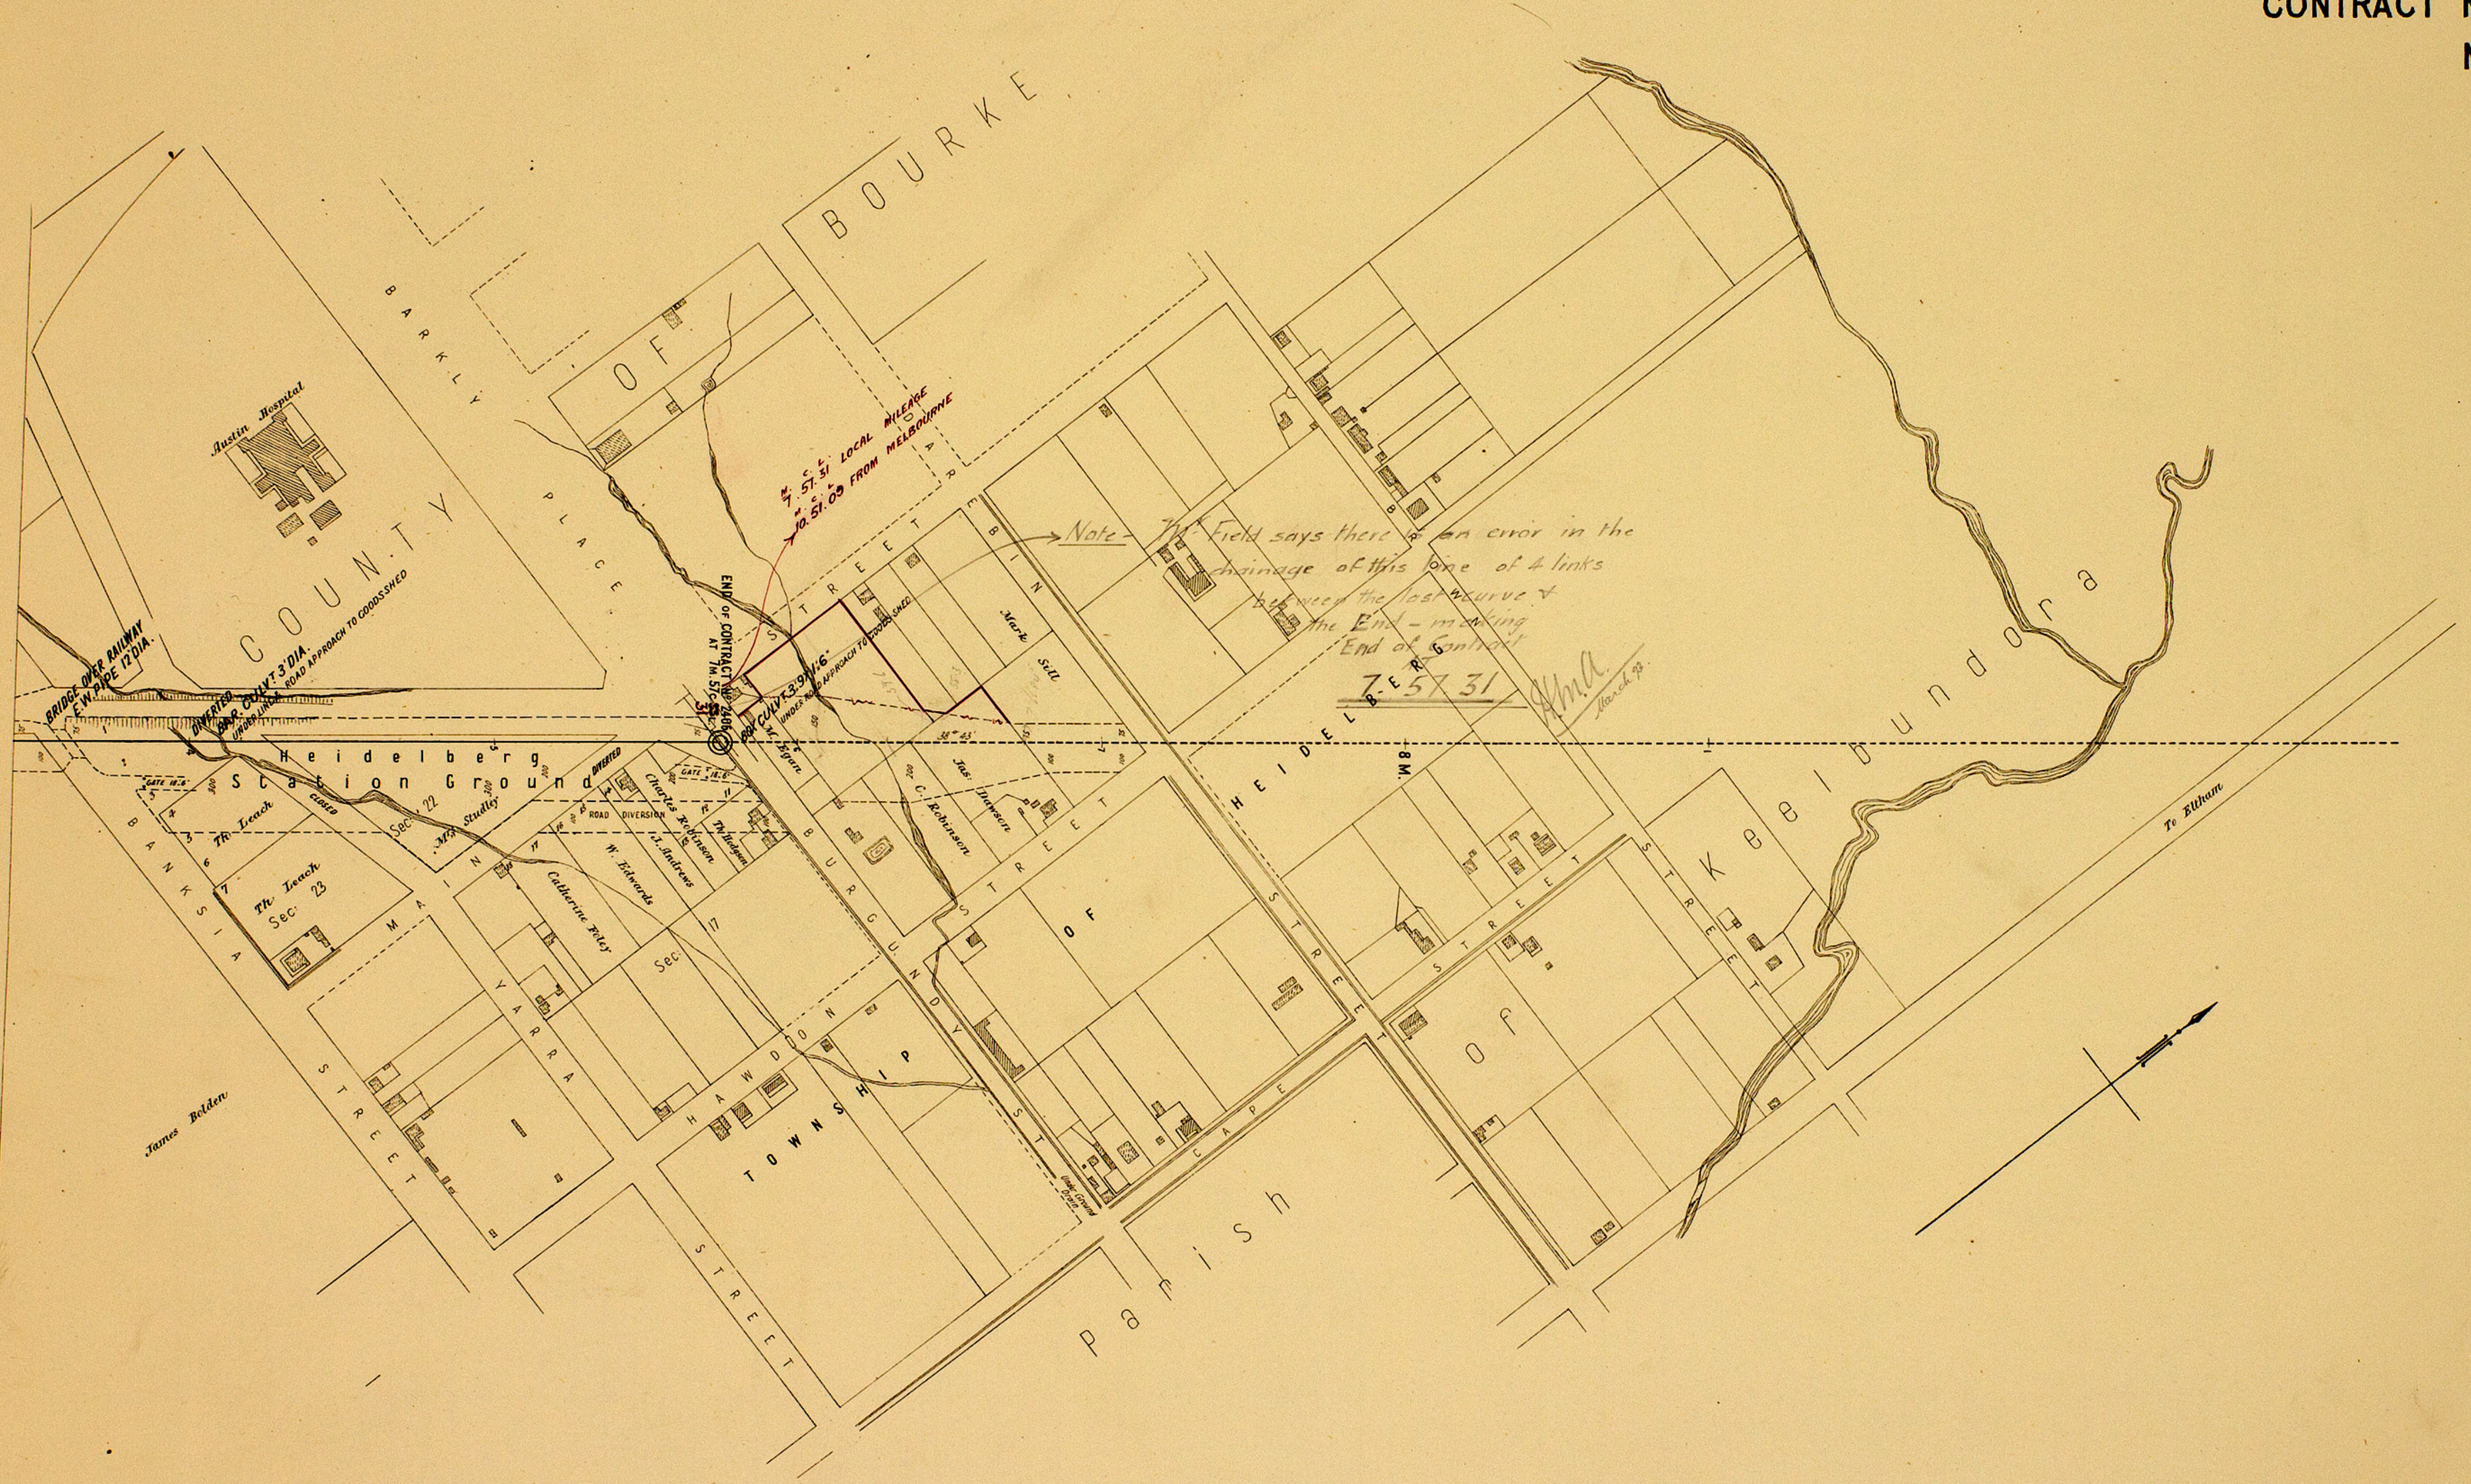

VICTORIAN RAILWAYS, ALPHINGTON AND HEIDELBERG LINE.

CONTRACT NO 2406.

No 1.

SCALES: (HORIZONTAL 4 CHAINS TO AN INCH.
VERTICAL 40 FEET TO AN INCH.

