
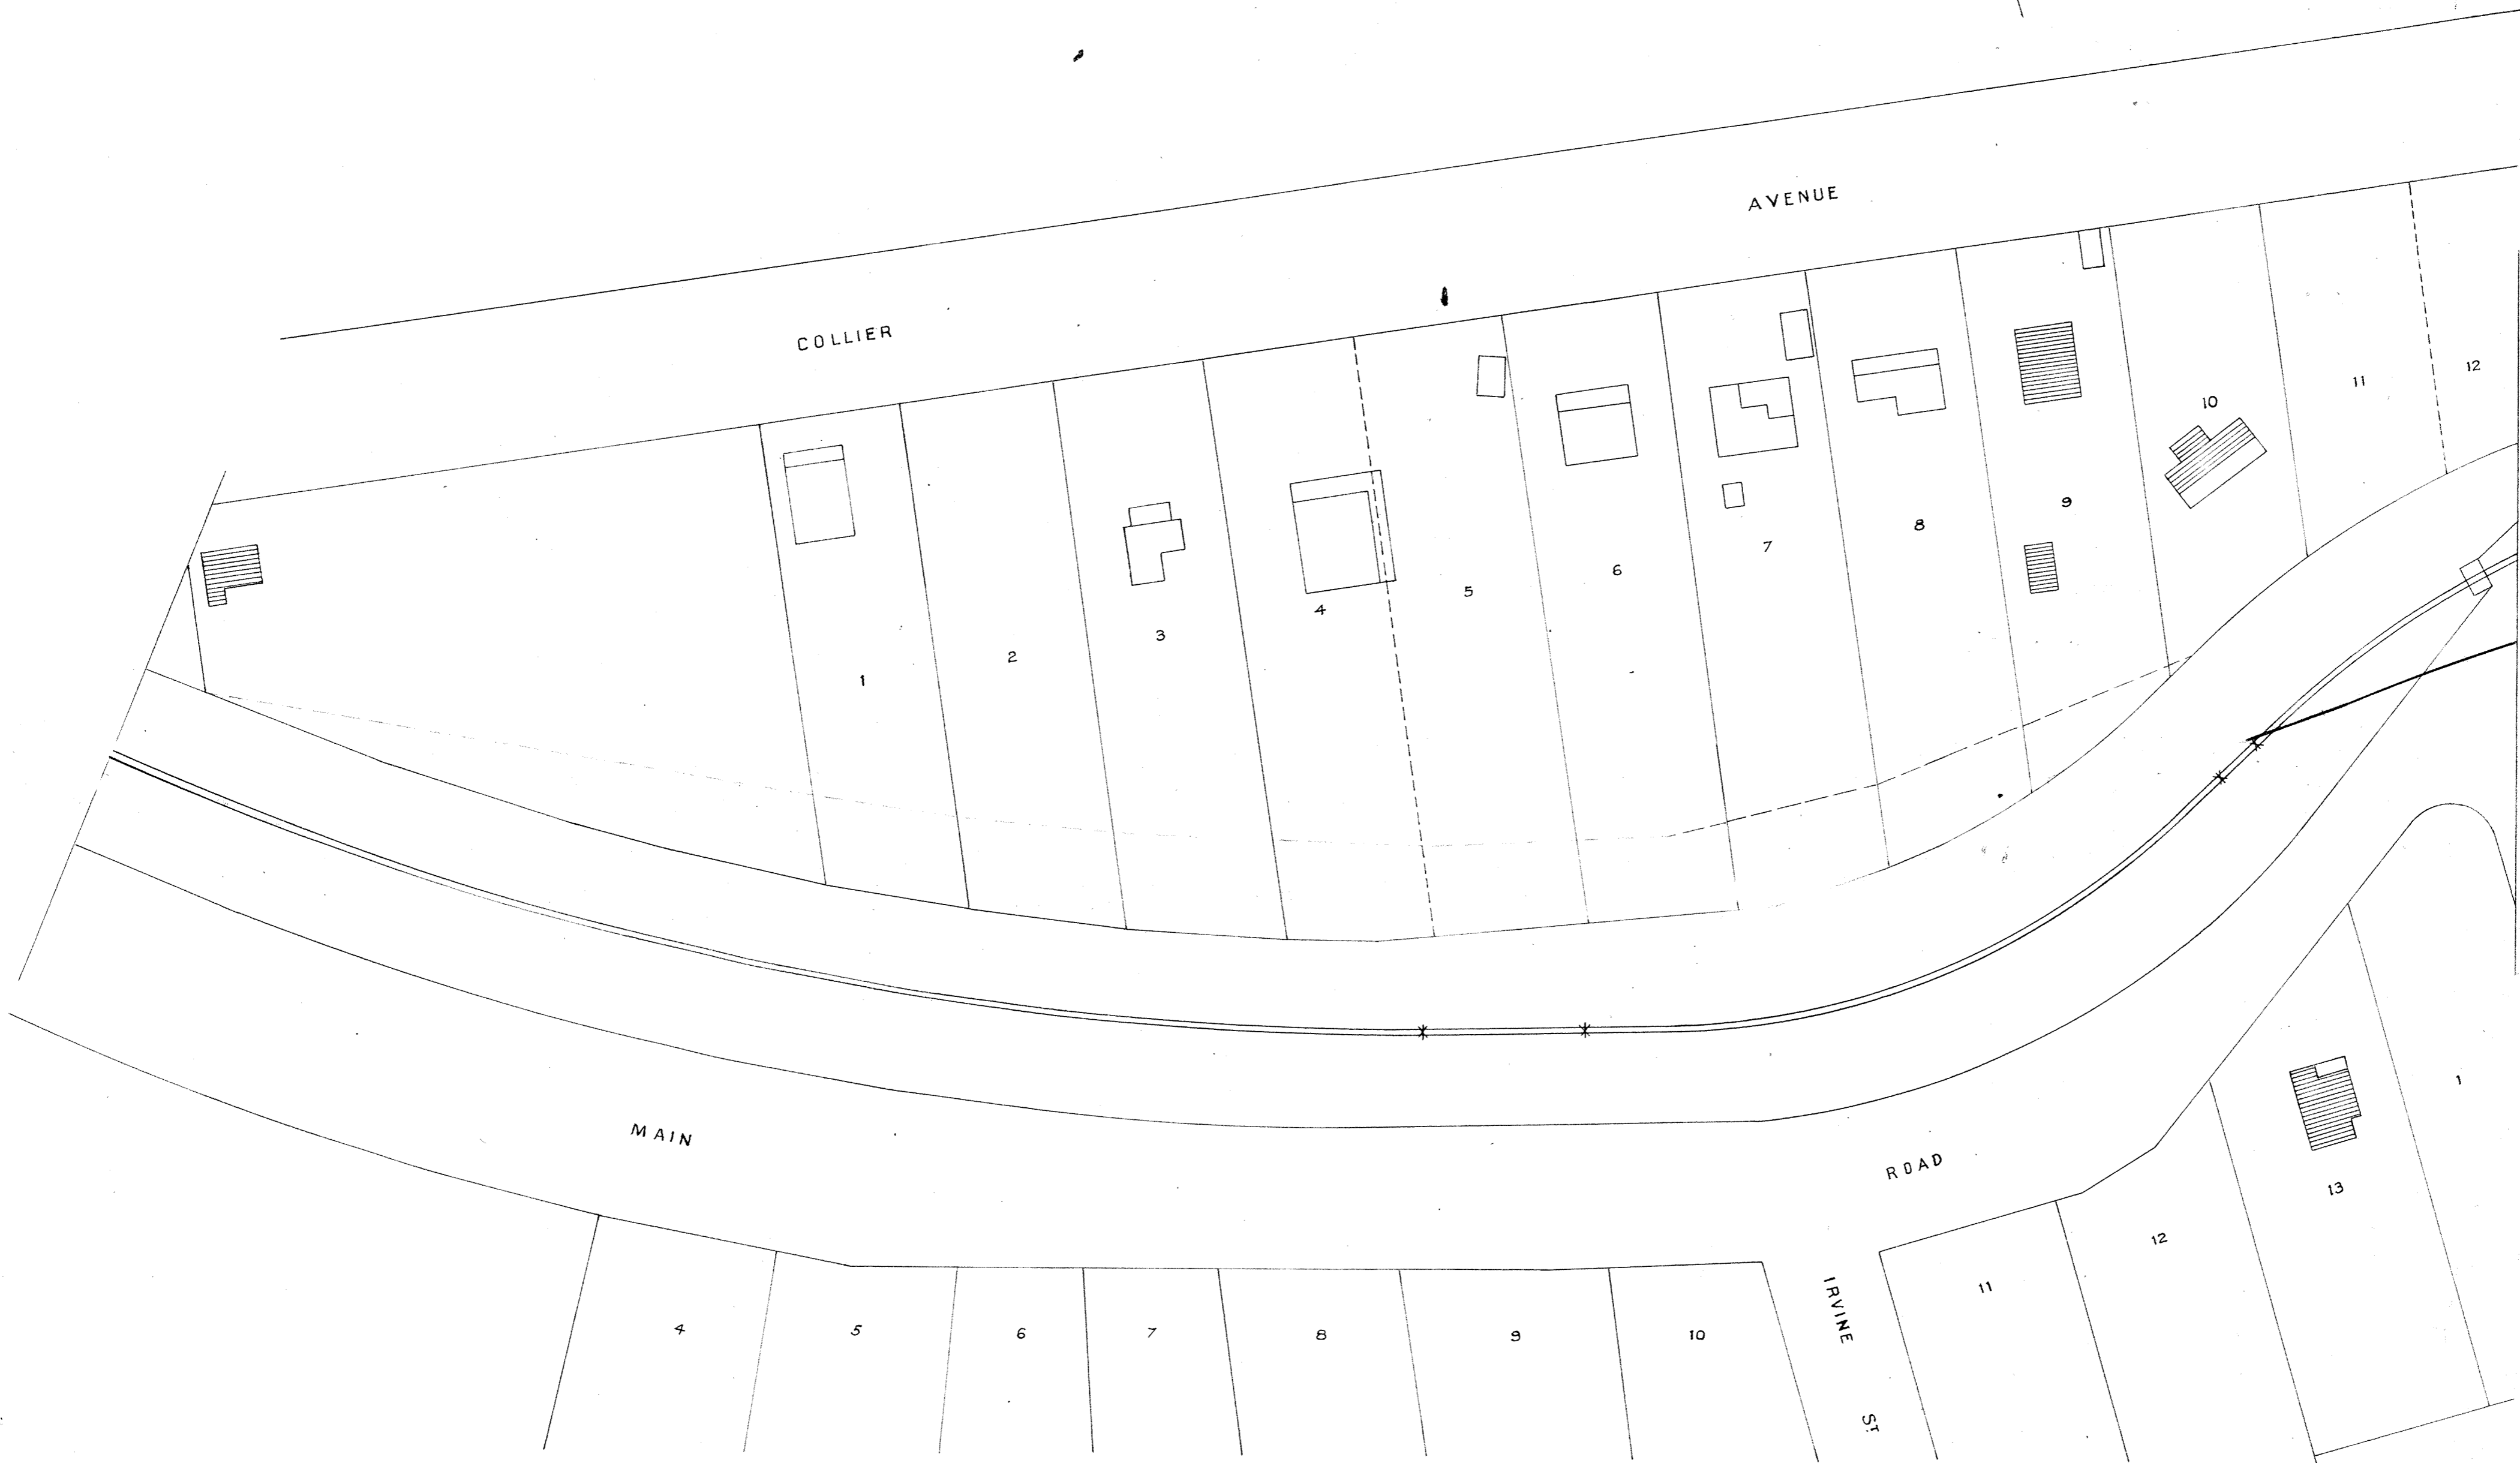



V. R.
RAILWAY CONSTRUCTION
FERNTREE GULLY TO GEMBROOK
BROAD GAUGE RE-ALIGNMENT
SCALE :- 50 FEET TO AN INCH

Nº 10

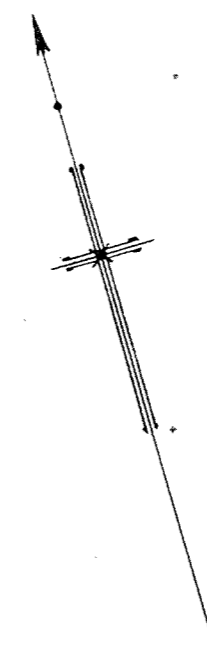

V. R.
RAILWAY CONSTRUCTION
FERNTREE GULLY TO GEMBROOK
BROAD GAUGE RE-ALIGNMENT
SCALE:- 50 FEET TO AN INCH

Nº 11

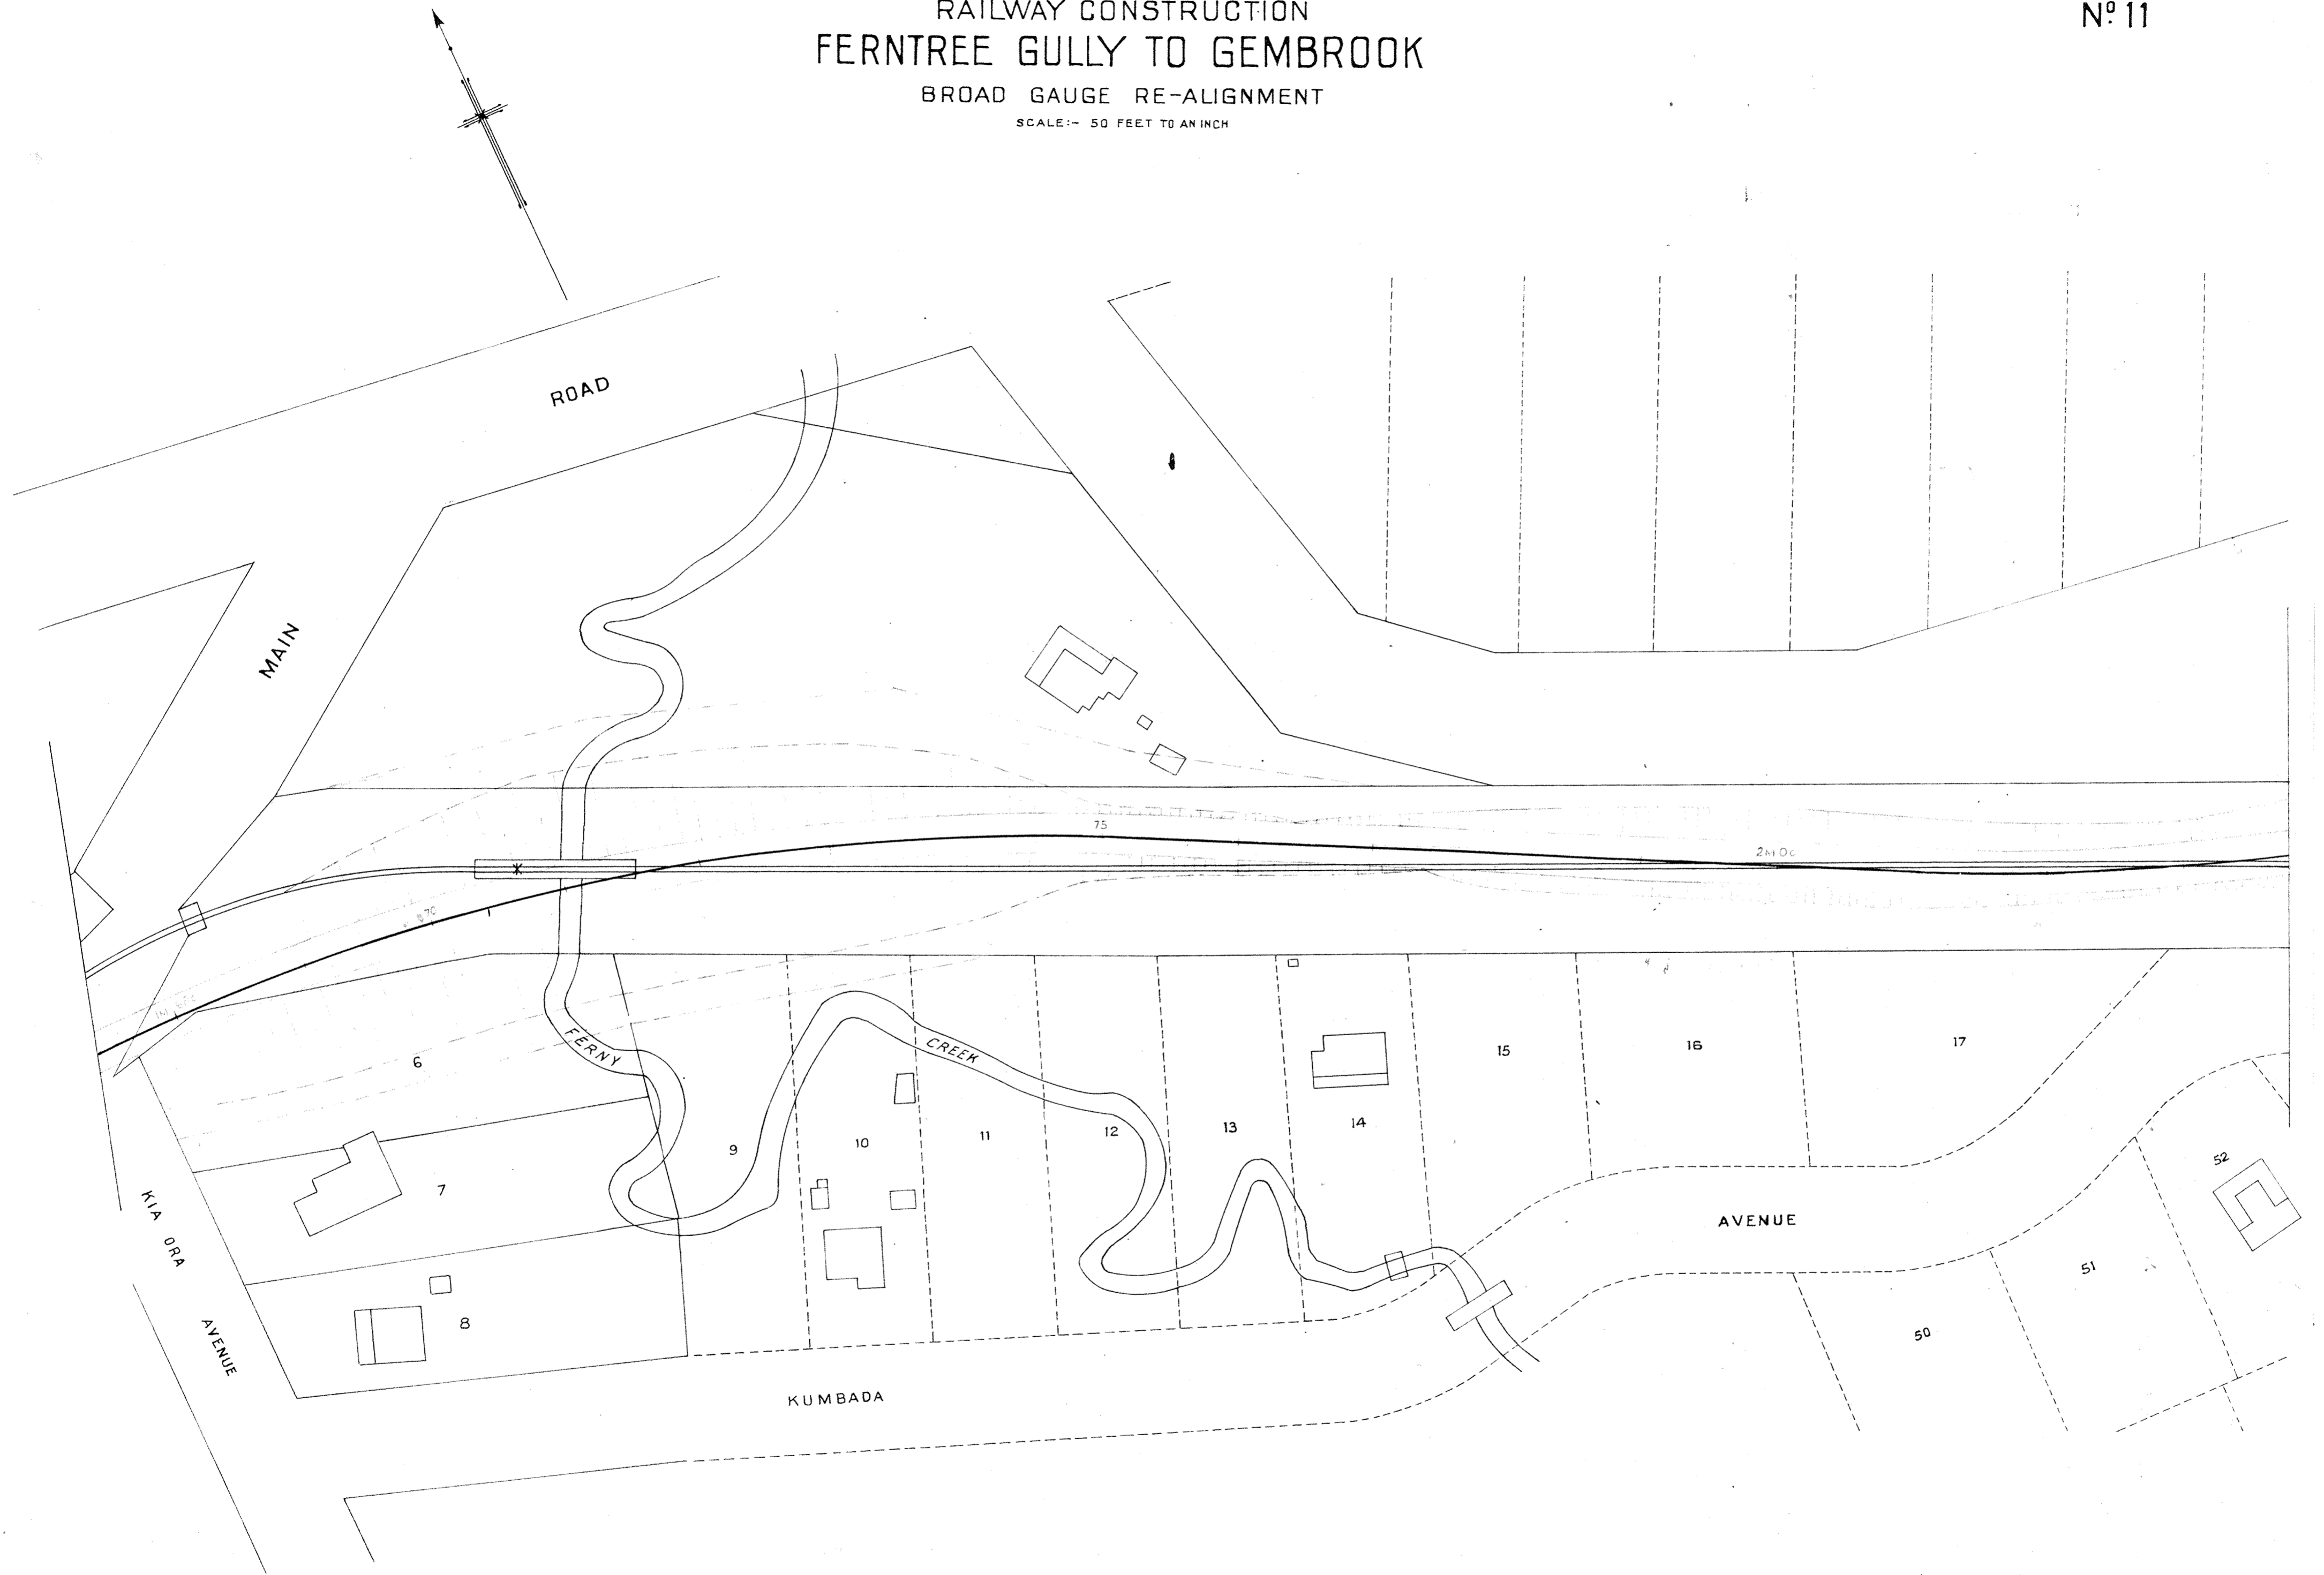

V. R.
RAILWAY CONSTRUCTION
FERNTREE GULLY TO GEMBROOK
BROAD GAUGE RE-ALIGNMENT
SCALE:- 50 FEET TO AN INCH

Nº 12



30^A/4385
4
3
2
1



V. R.
RAILWAY CONSTRUCTION
FERNTREE GULLY TO GEMBROOK
BROAD GAUGE RE-ALIGNMENT
SCALE: - 50 FEET TO AN INCH

Nº 13



V. R.
RAILWAY CONSTRUCTION
FERNTREE GULLY TO GEMBROOK
BROAD GAUGE RE-ALIGNMENT
SCALE:- 50 FEET TO AN INCH

Nº 14

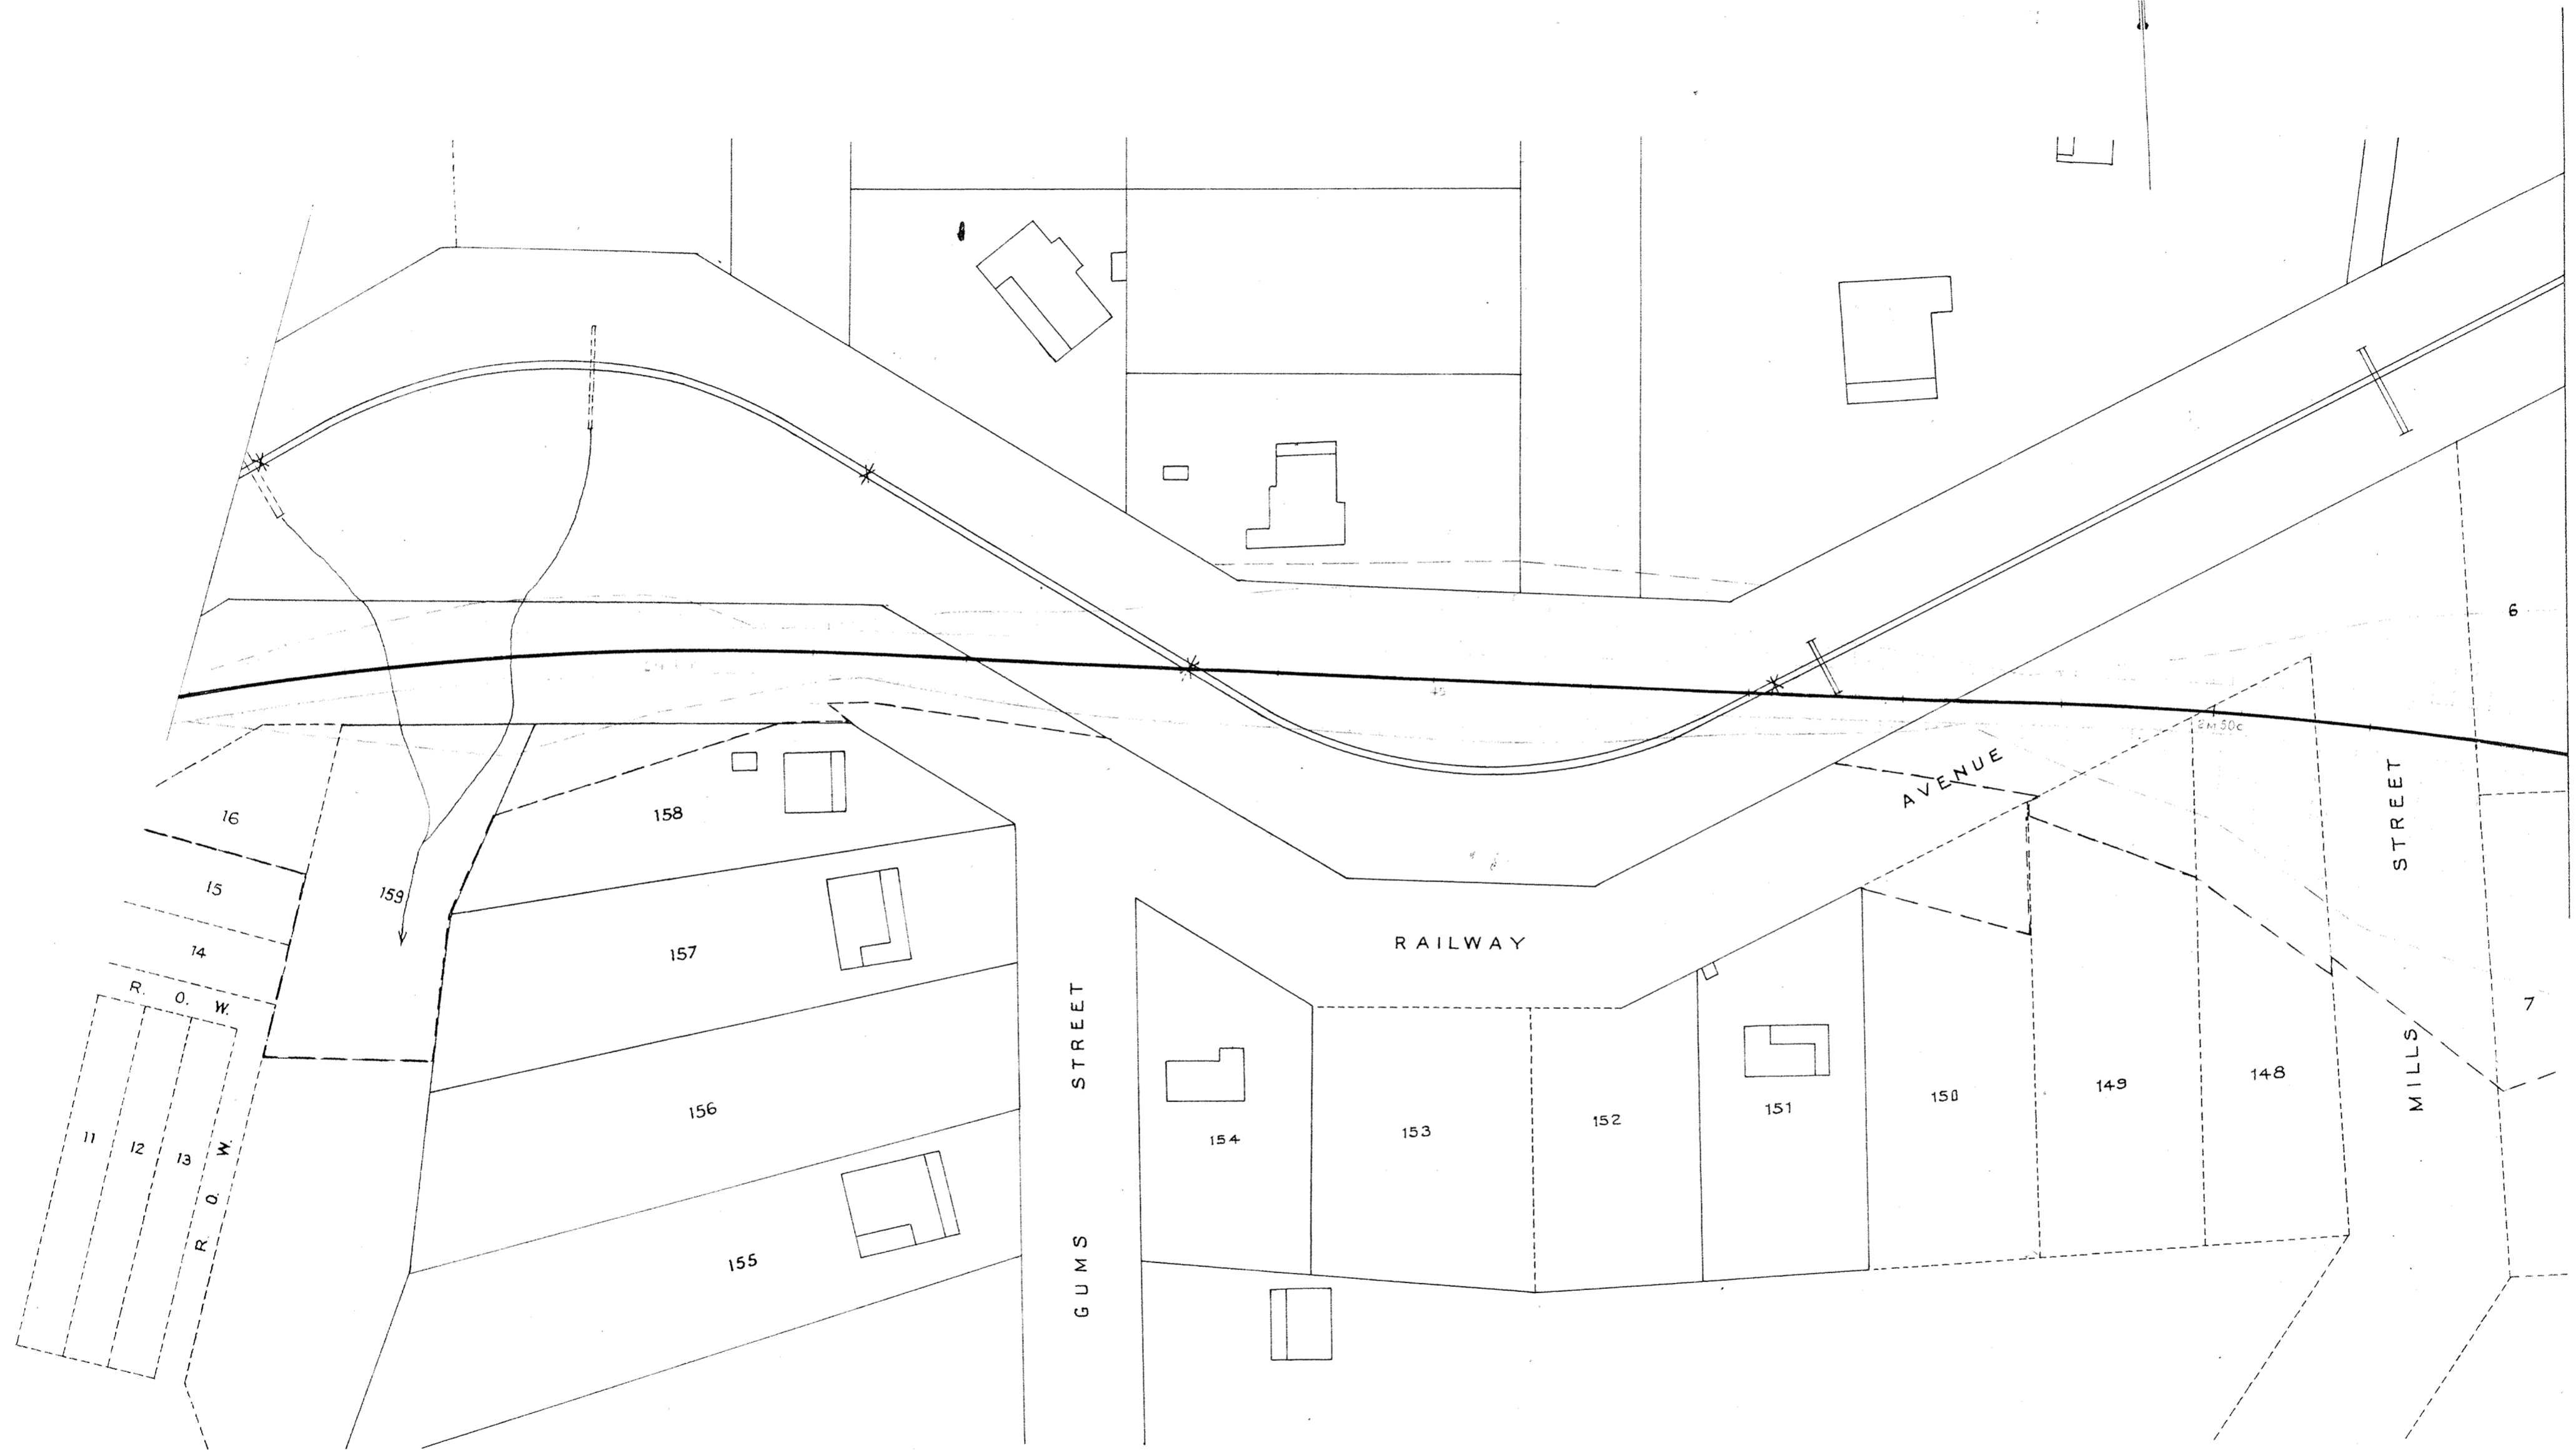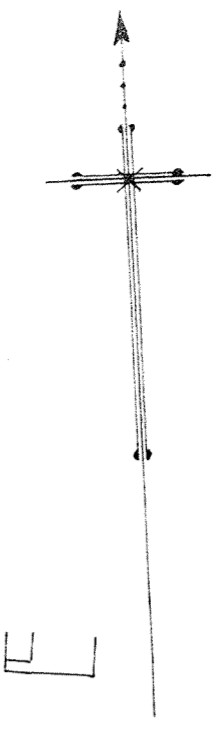


V. R.
RAILWAY CONSTRUCTION
FERNTREE GULLY TO GEMBROOK
BROAD GAUGE RE-ALIGNMENT
SCALE:- 50 FEET TO AN INCH

Nº15




V. R.
RAILWAY CONSTRUCTION
FERNTREE GULLY TO GEMBROOK
BROAD GAUGE RE-ALIGNMENT
SCALE 50 FEET TO AN INCH

Nº 3

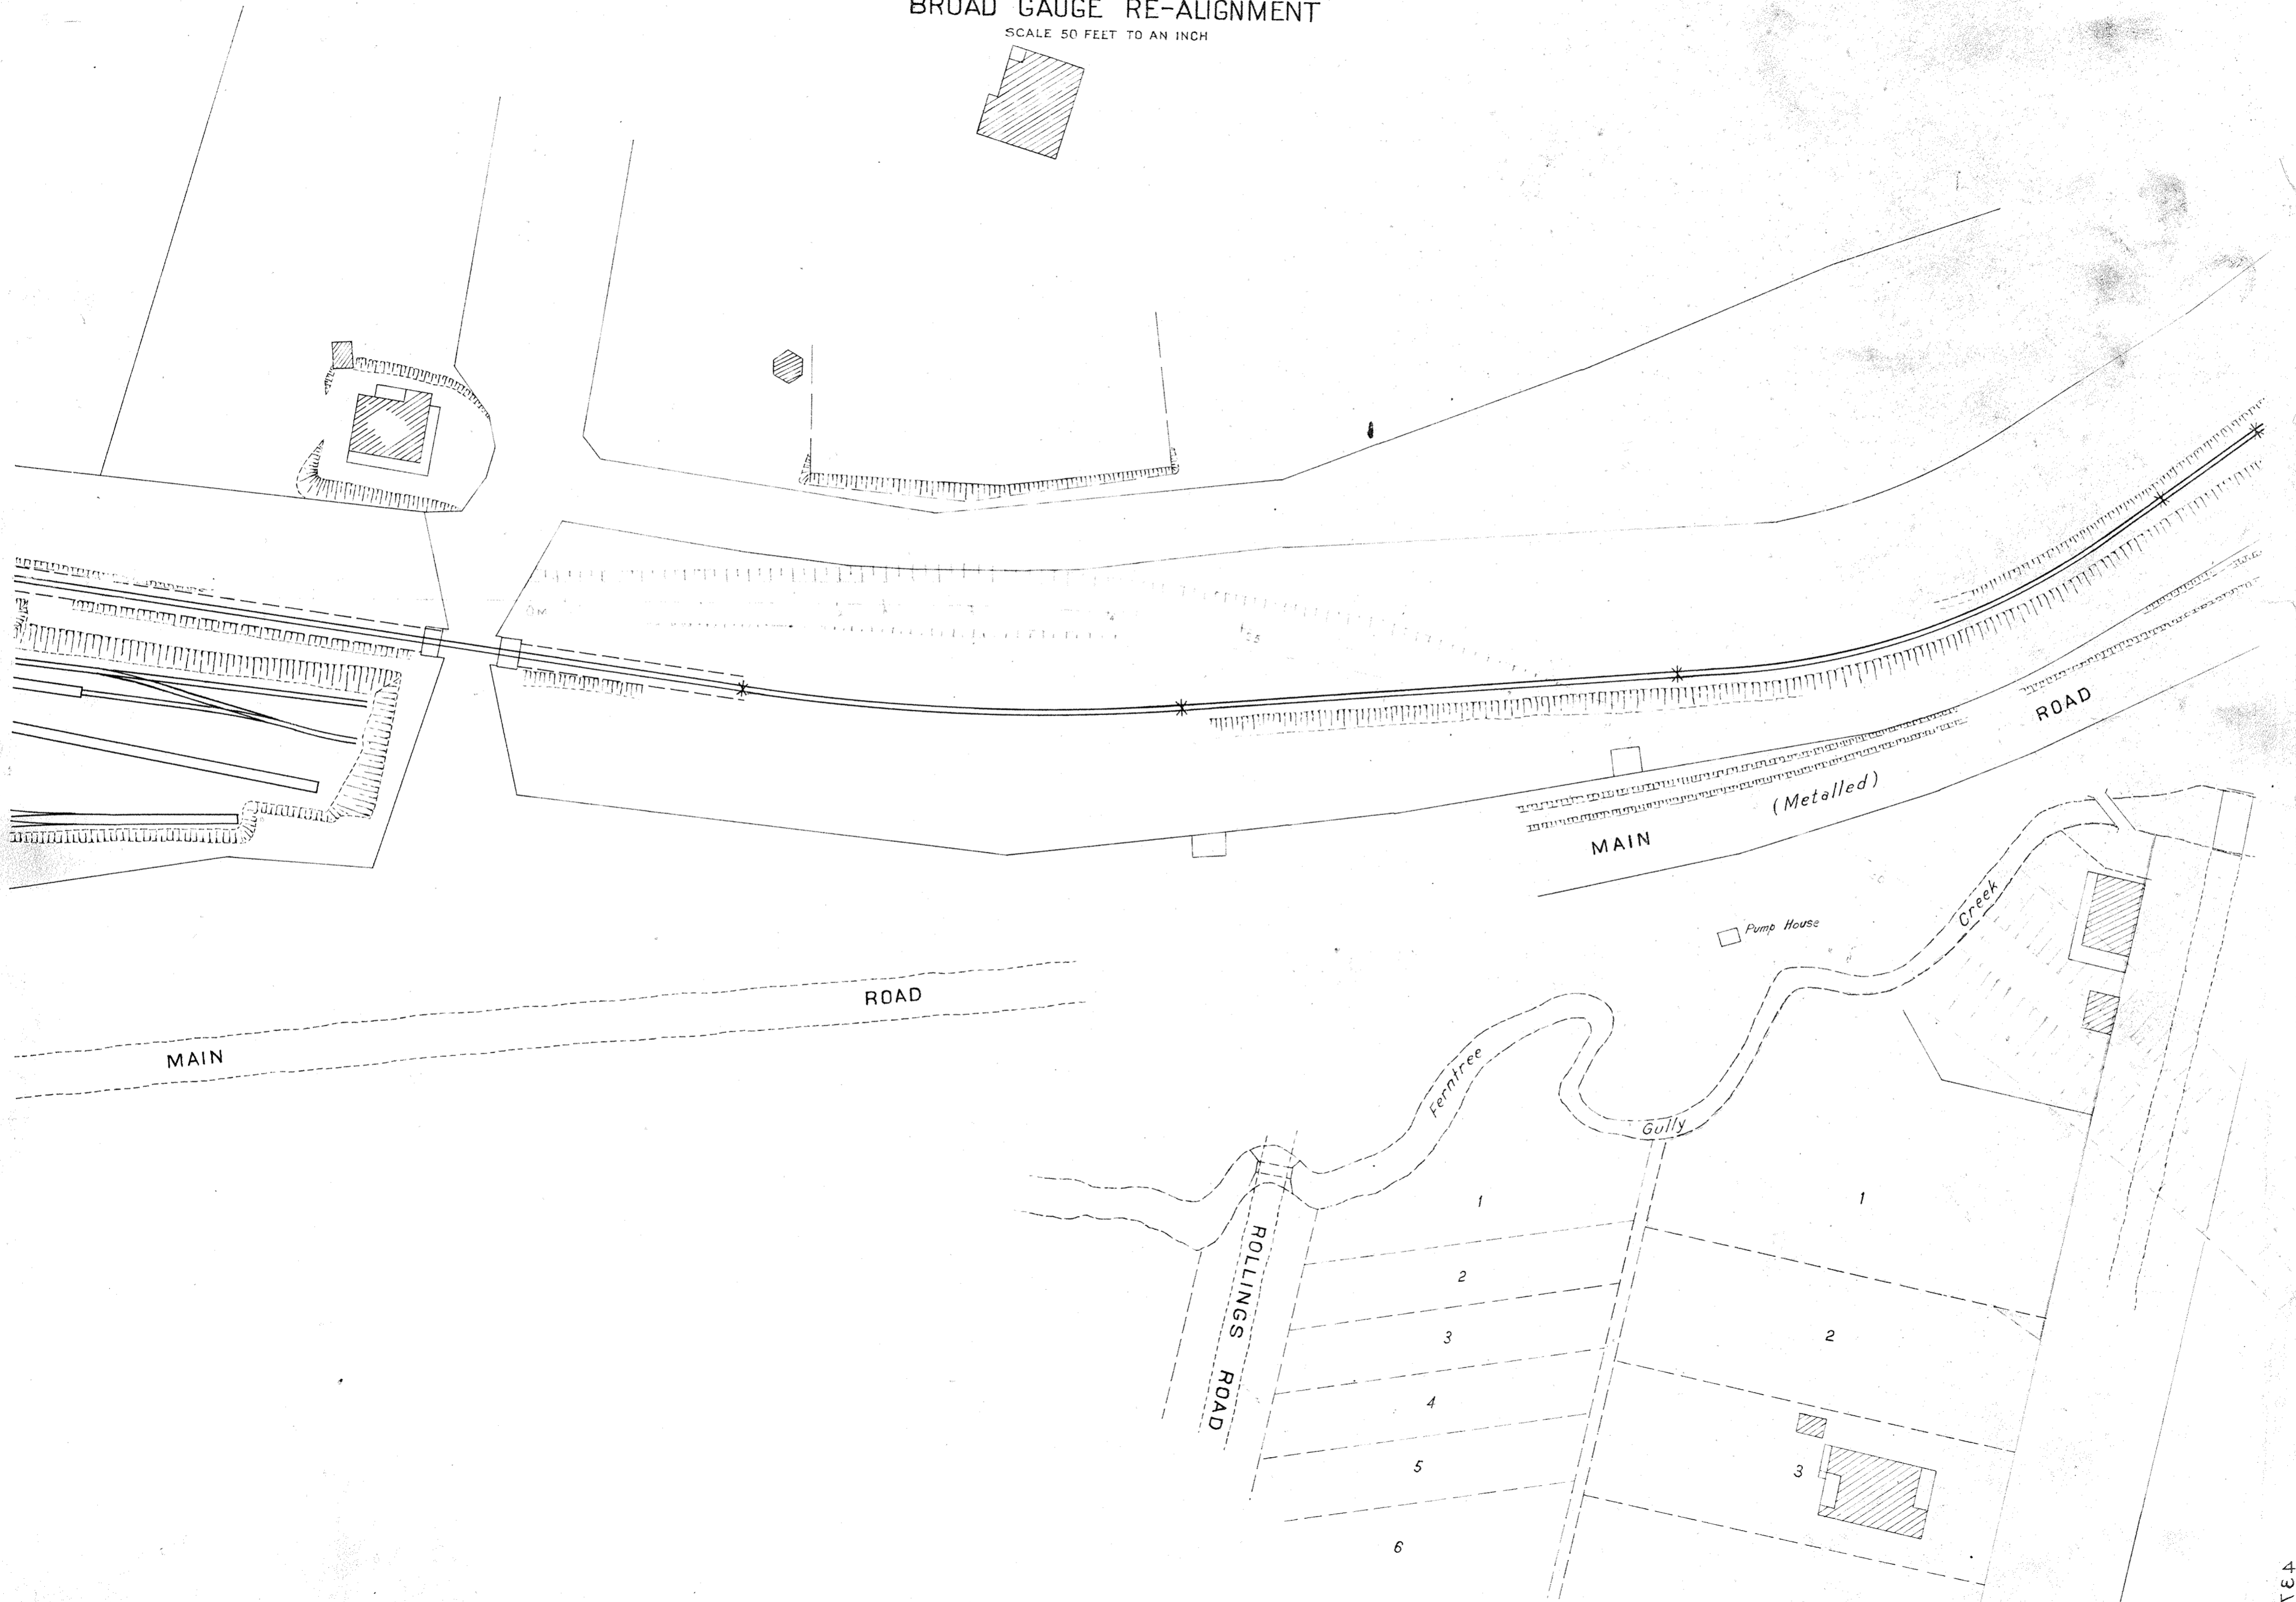

V. R.
RAILWAY CONSTRUCTION
FERNTREE GULLY TO GEMBROOK
BROAD GAUGE RE-ALIGNMENT
SCALE 50 FEET TO AN INCH

Nº4


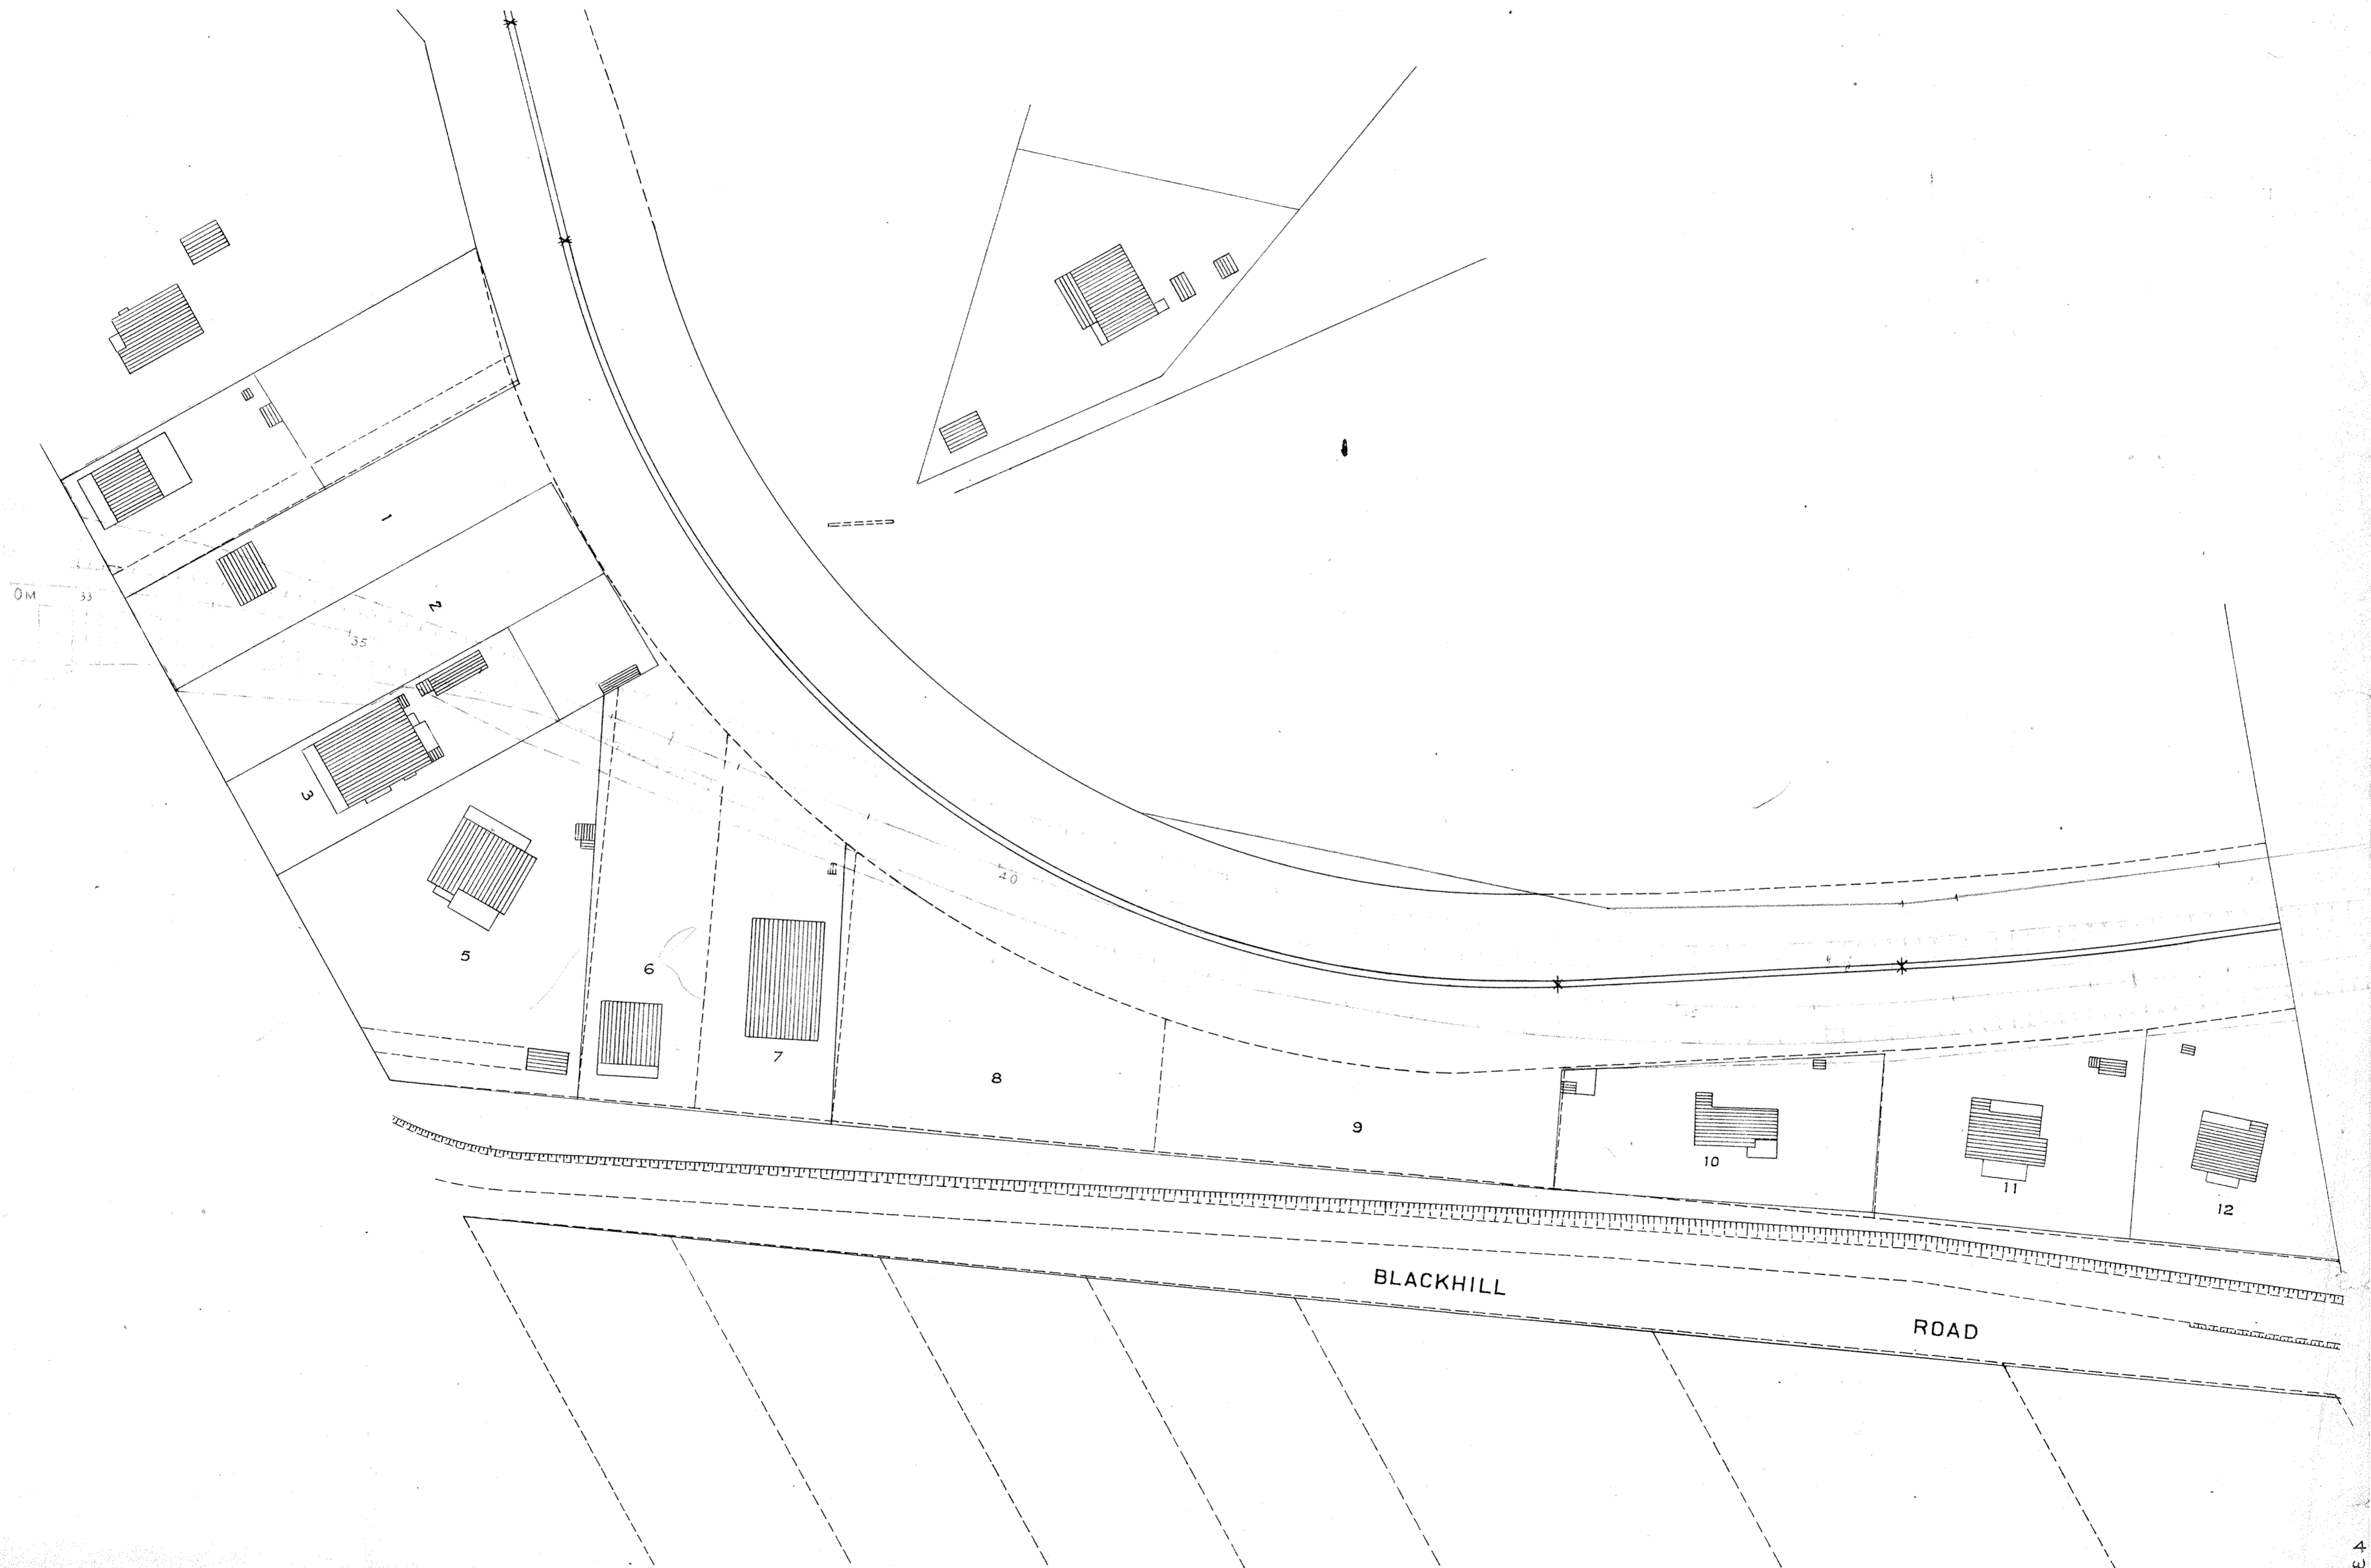


374

30/4377

V. R.
RAILWAY CONSTRUCTION
FERNTREE GULLY TO GEMBROOK
BROAD GAUGE RE-ALIGNMENT
SCALE: - 50 FEET TO AN INCH



Nº 5

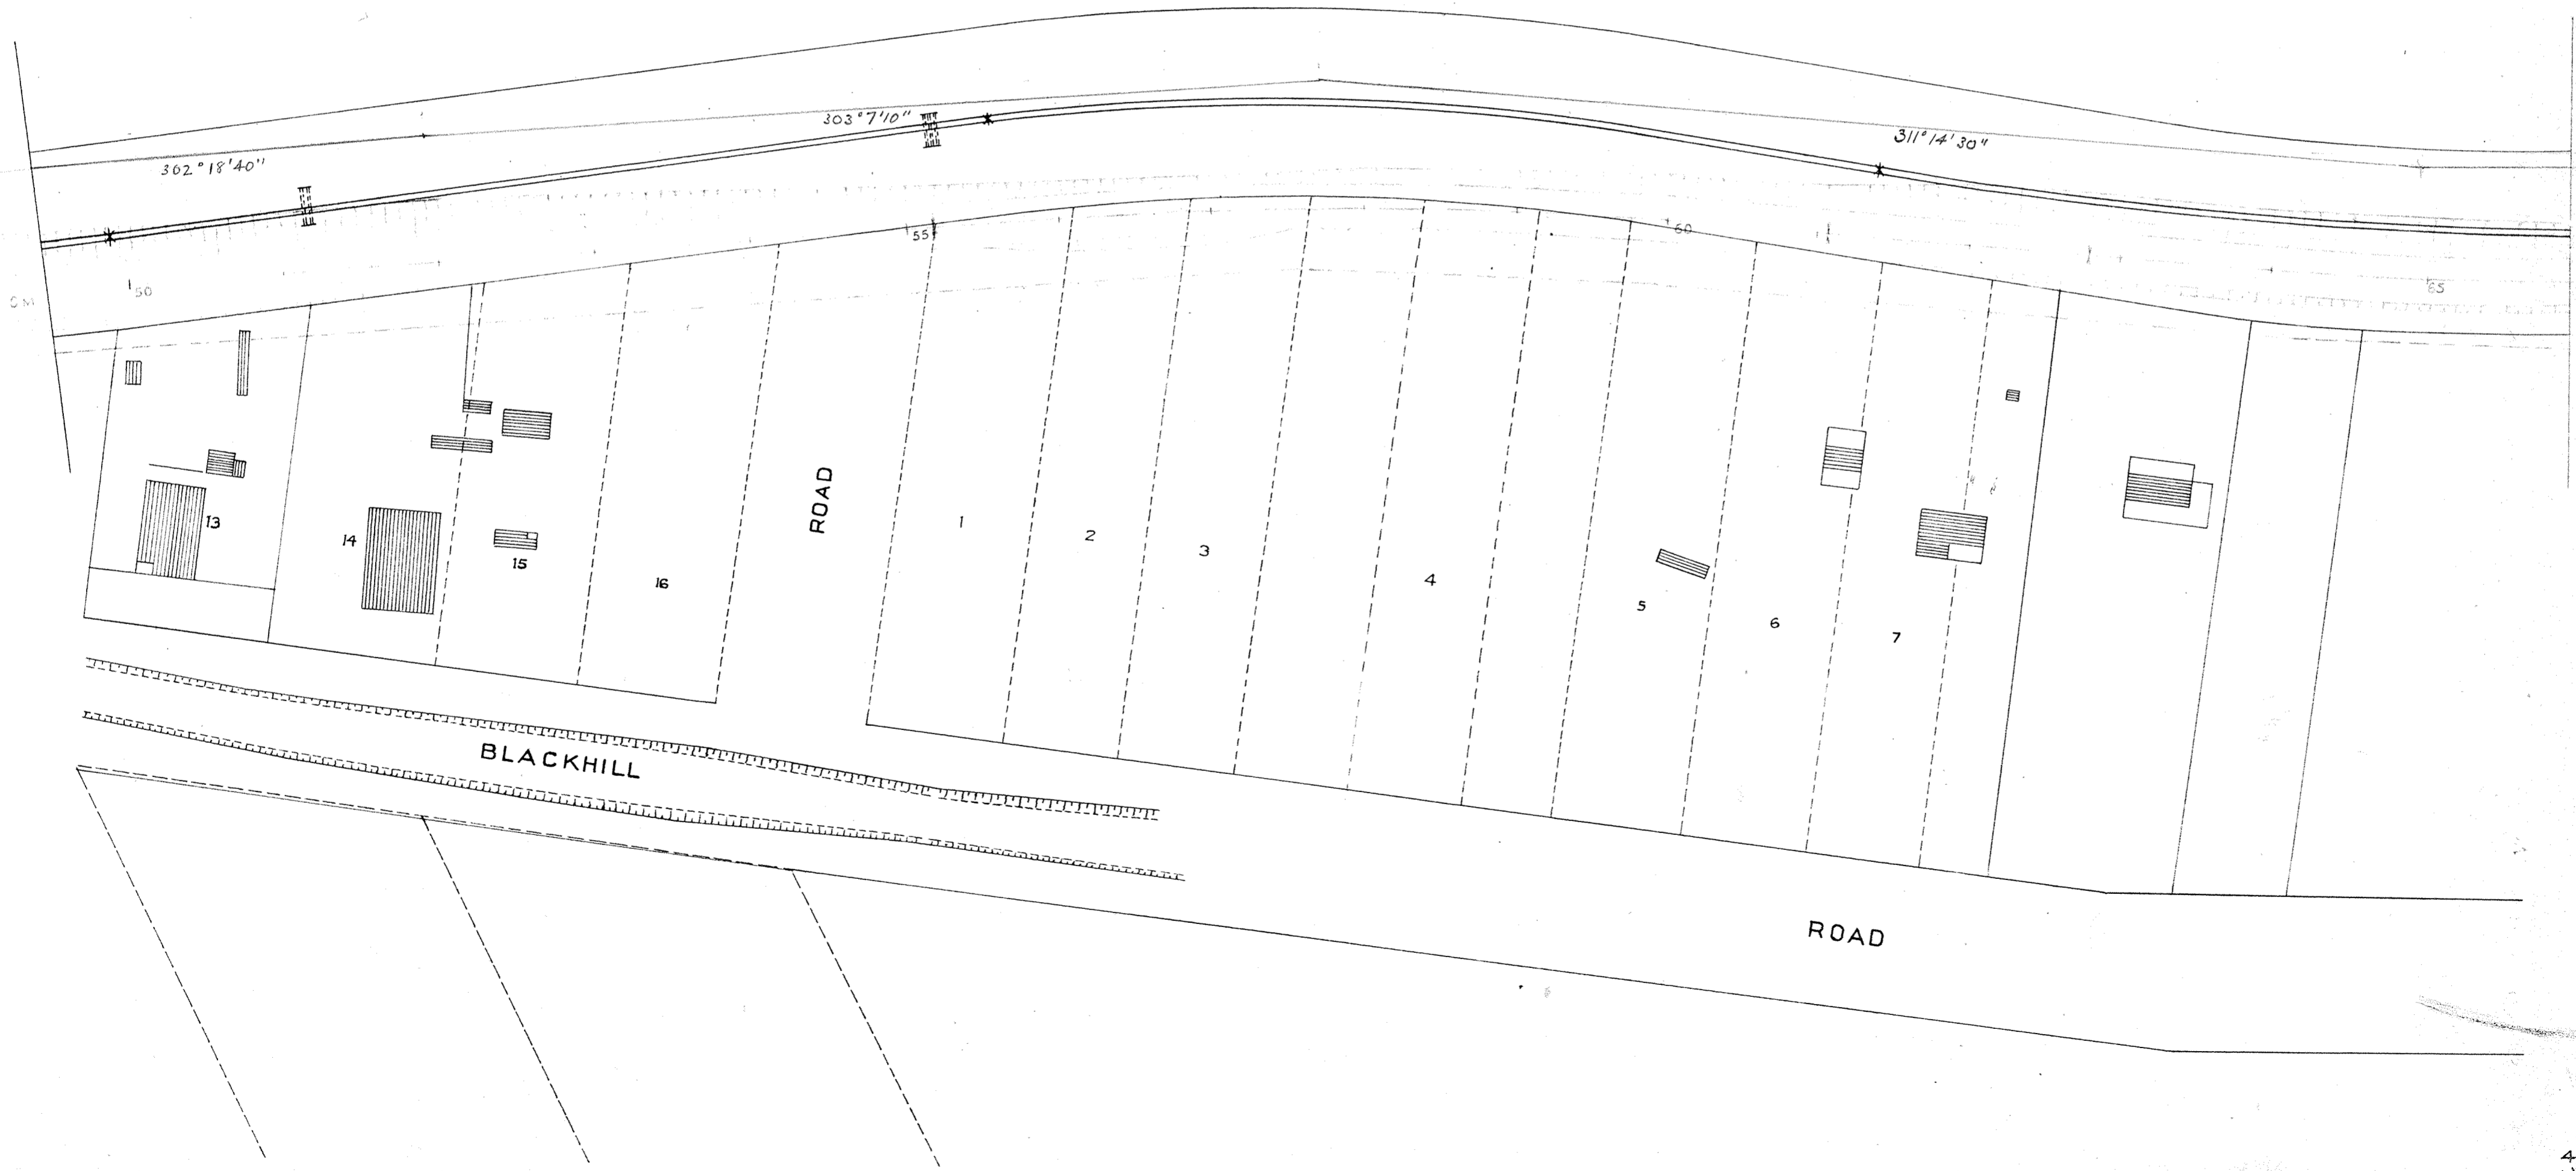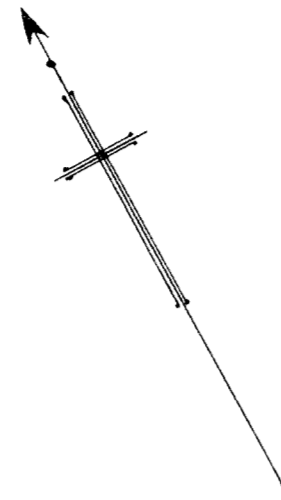

30^A/4378
8734


V. R.
RAILWAY CONSTRUCTION
FERNTREE GULLY TO GEMBROOK
BROAD GAUGE RE-ALIGNMENT
SCALE :- 50 FEET TO AN INCH

Nº 6

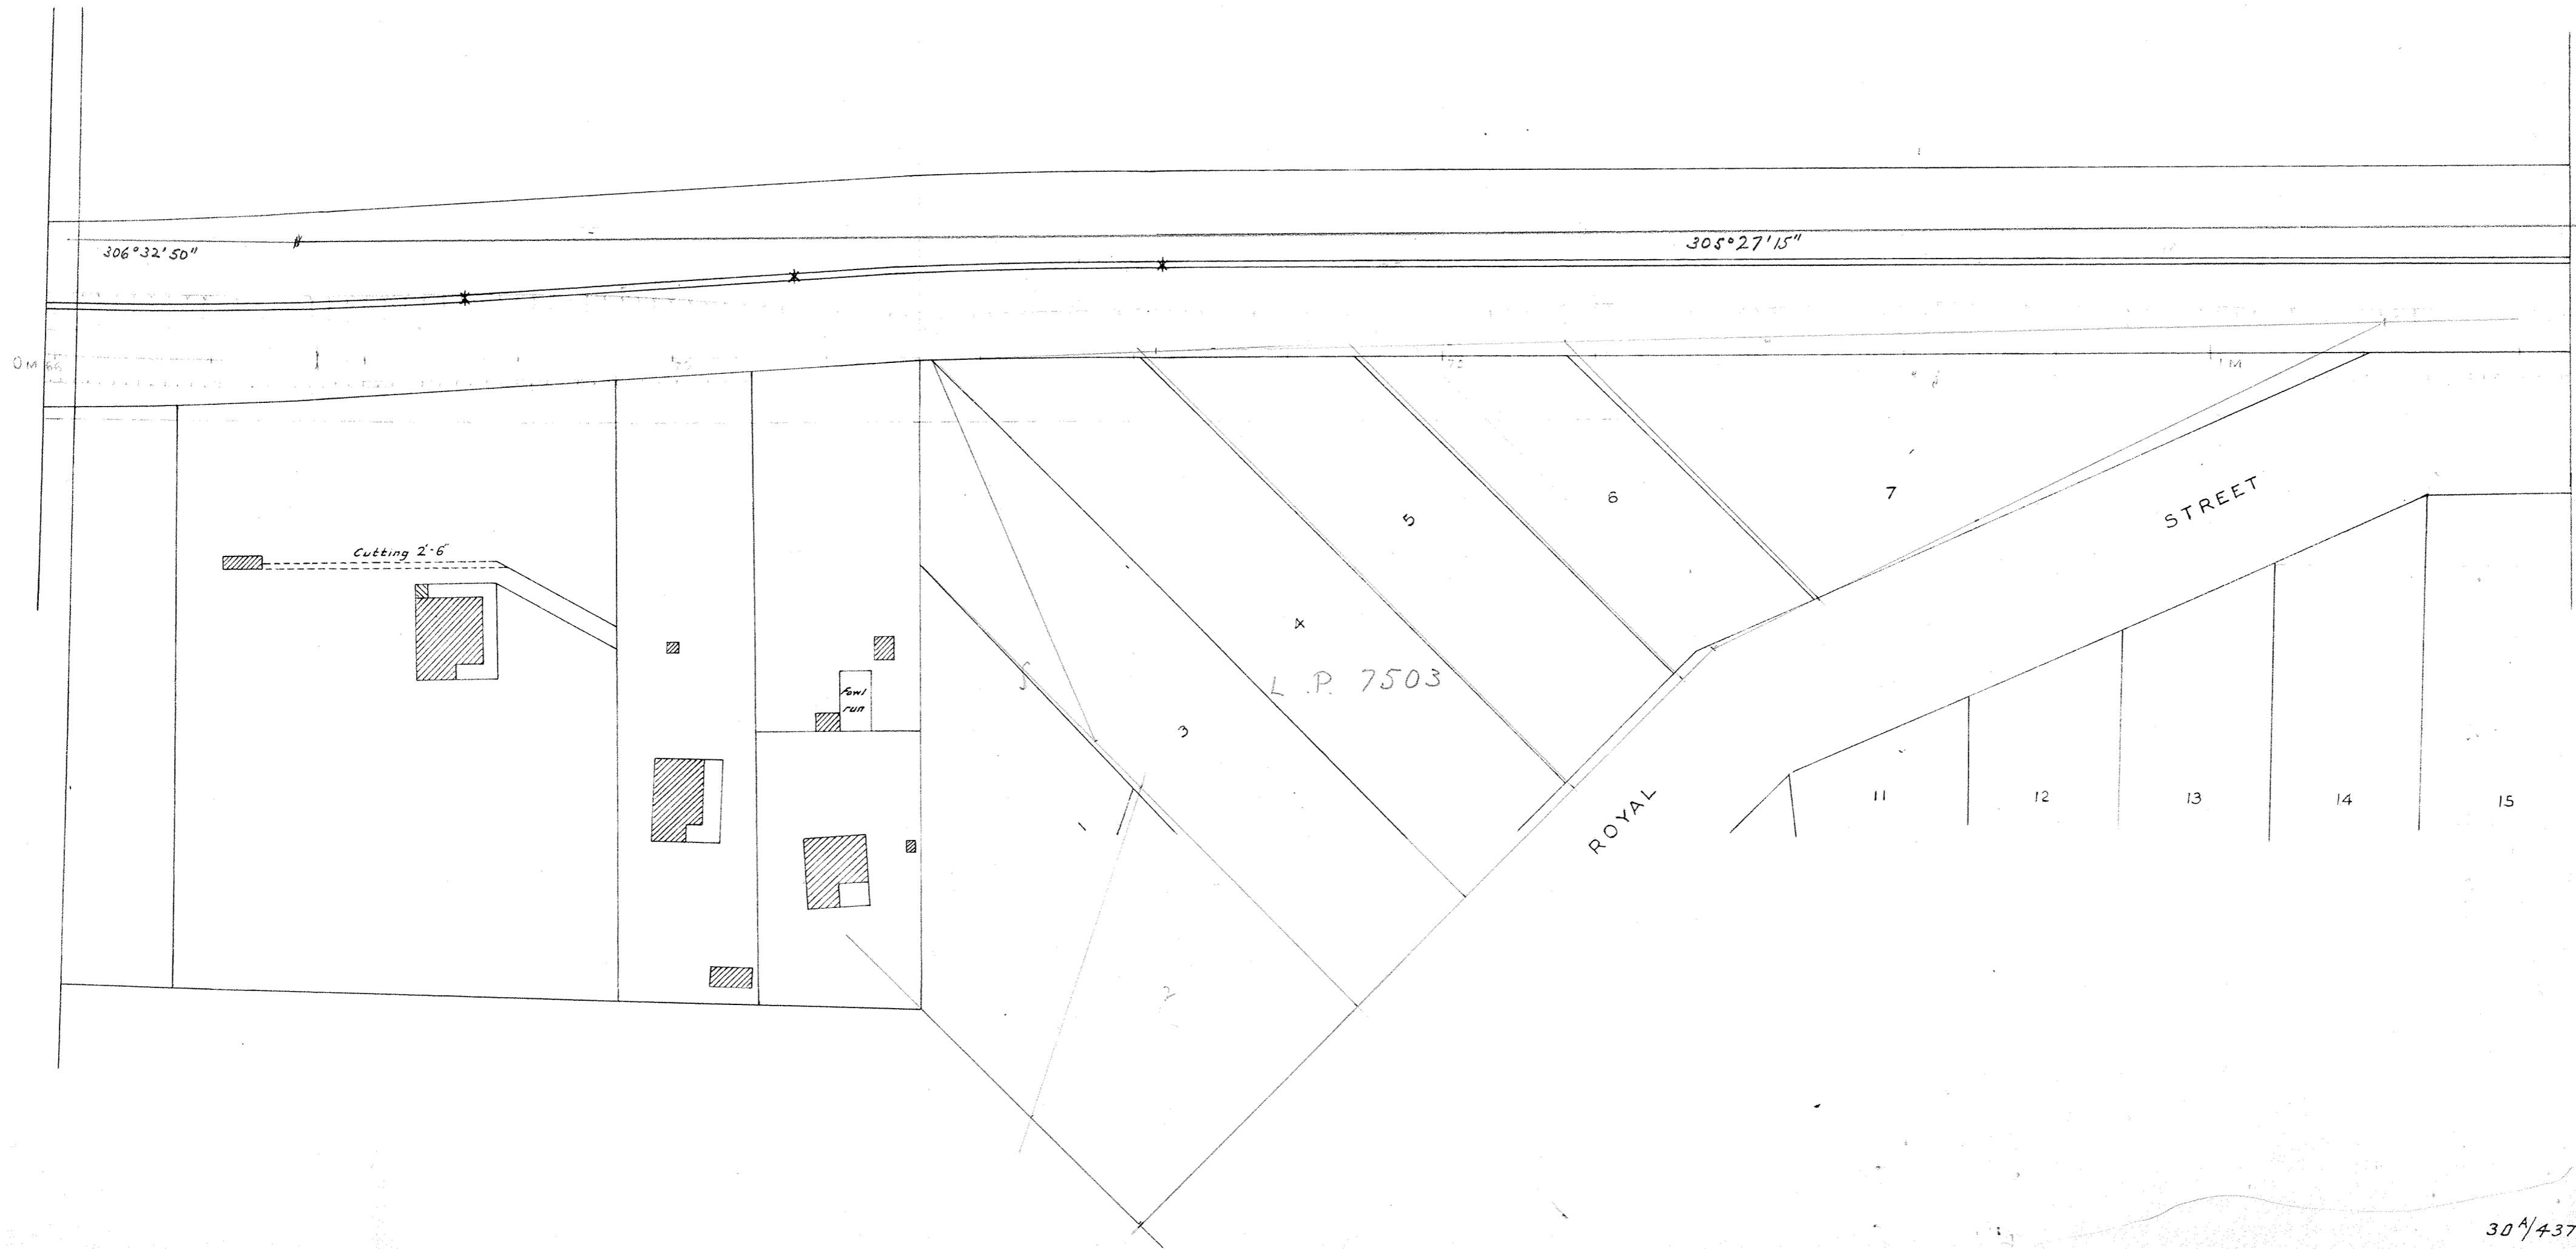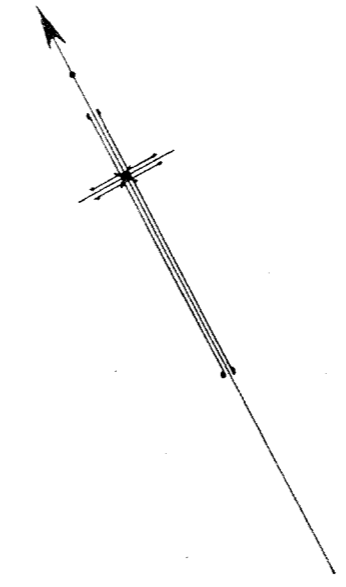


V. R.
RAILWAY CONSTRUCTION
FERNTREE GULLY TO GEMBROOK
BROAD GAUGE RE-ALIGNMENT
SCALE 50 FEET TO AN INCH

Nº7

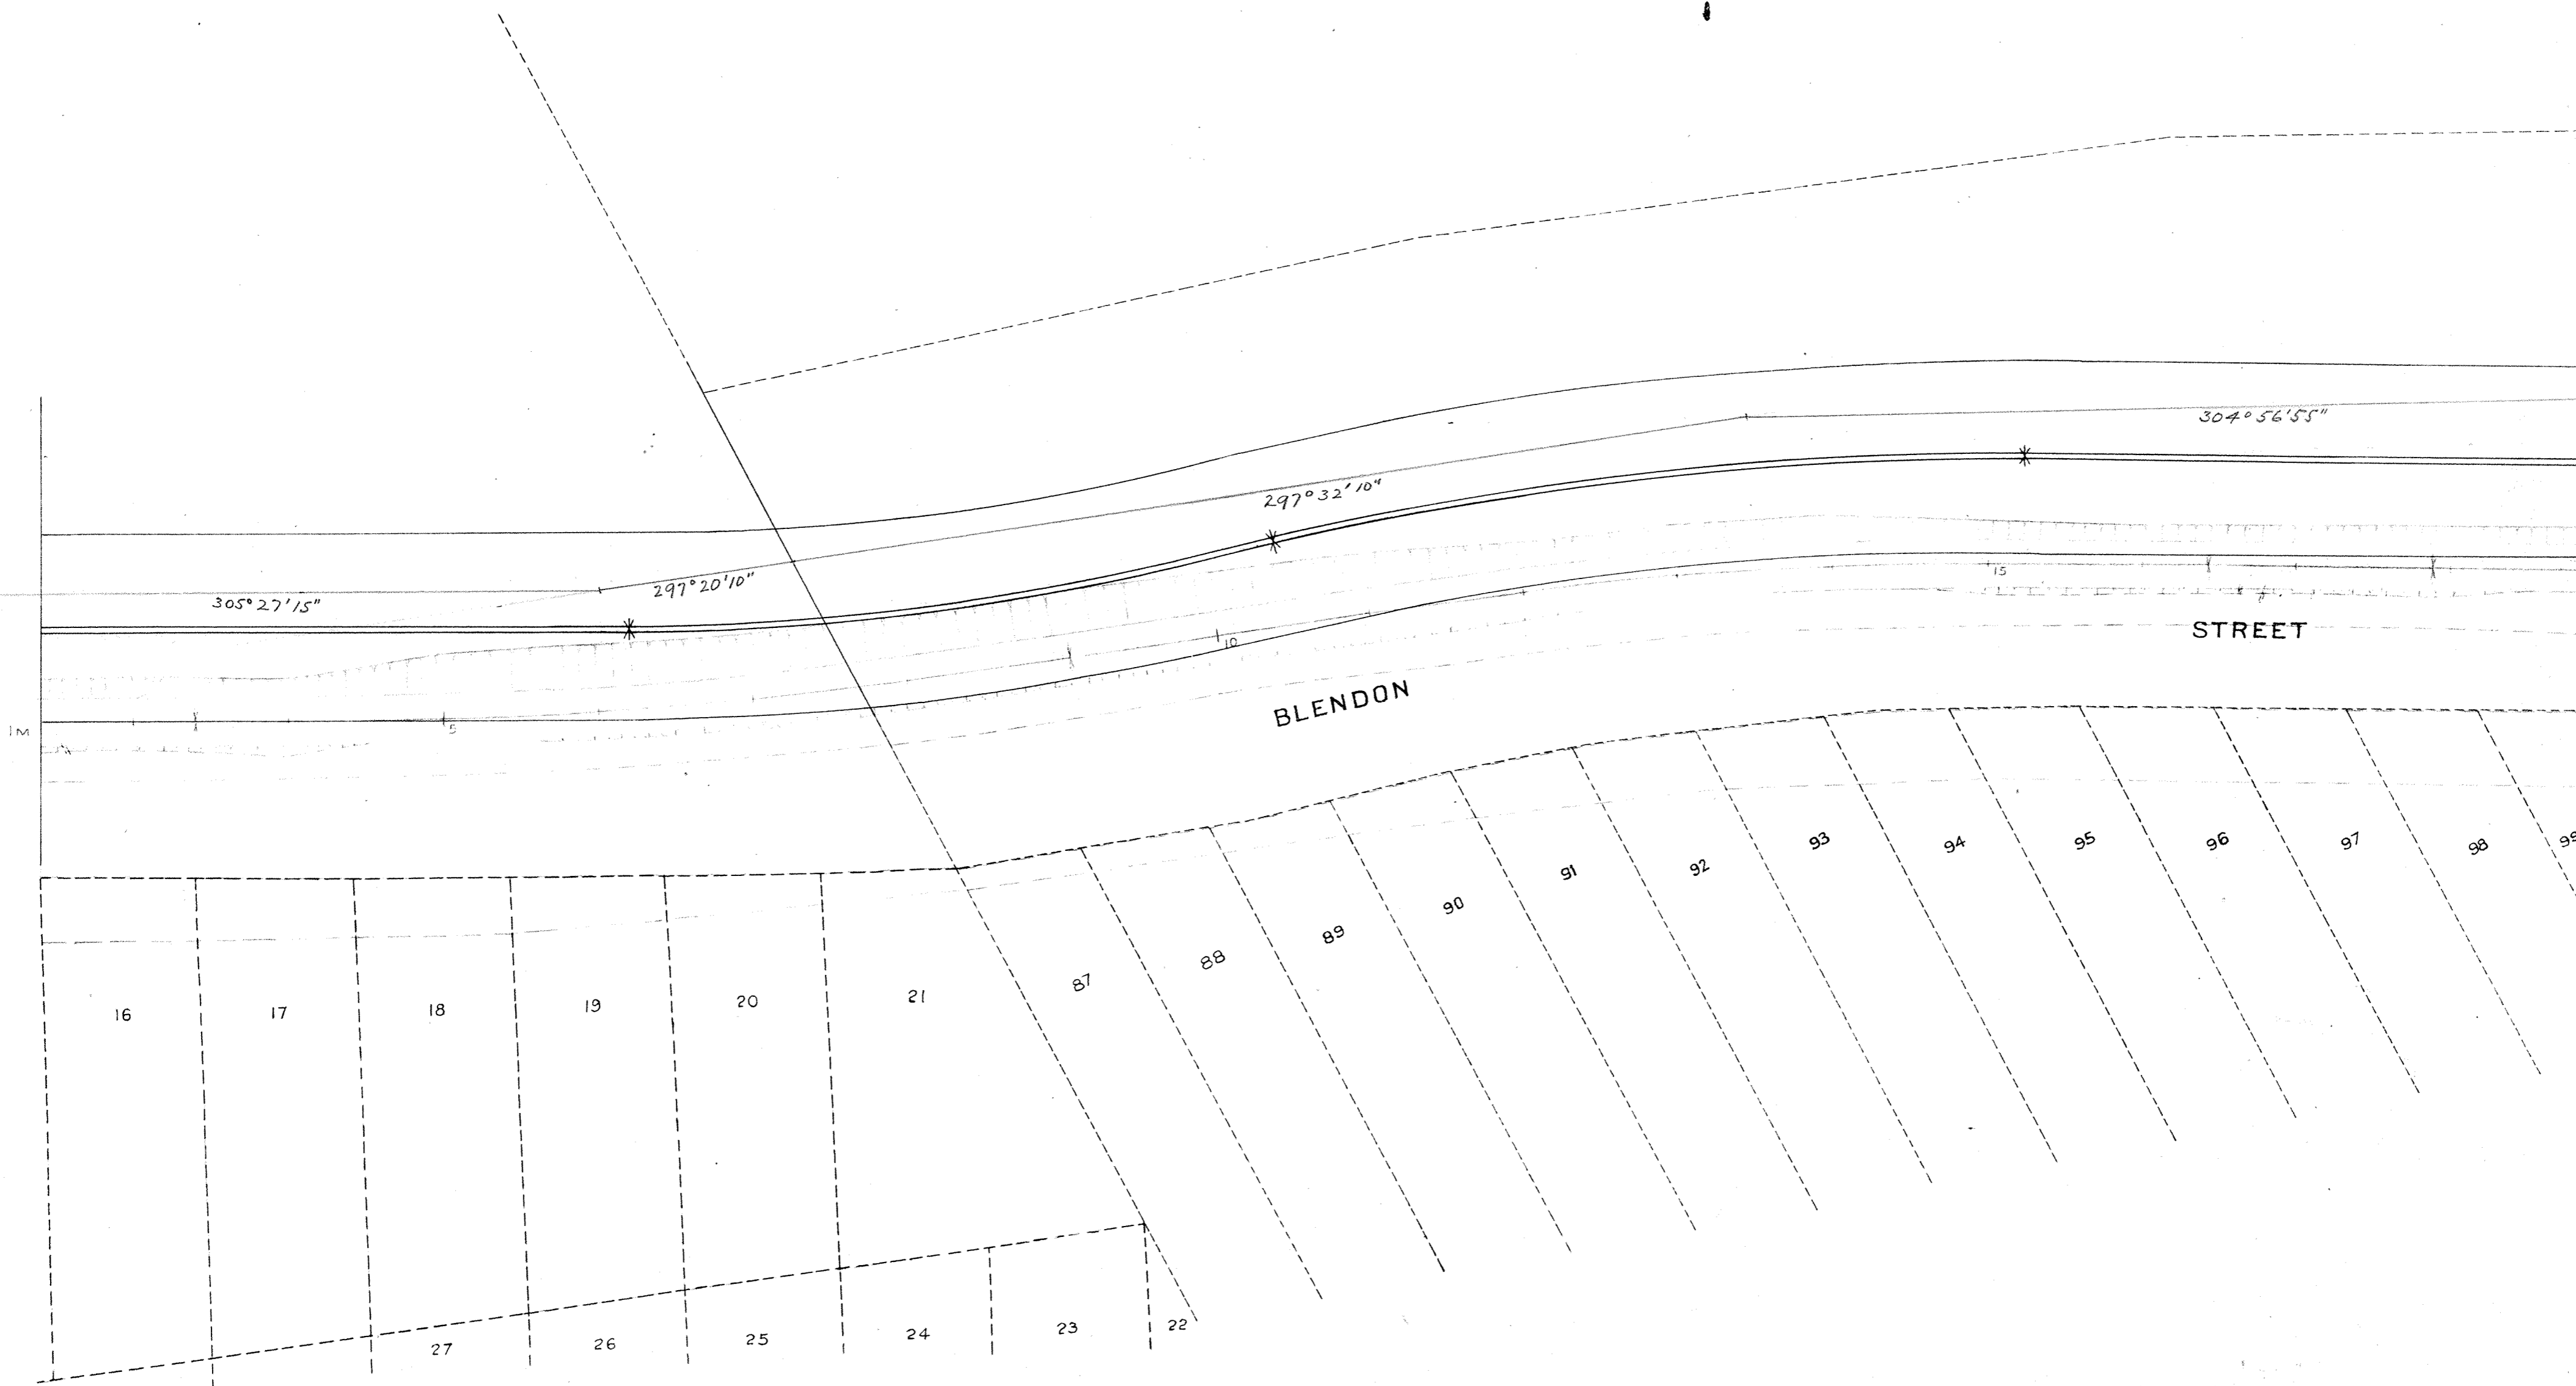


V. R.
RAILWAY CONSTRUCTION
FERNTREE GULLY TO GEMBROOK
BROAD GAUGE RE-ALIGNMENT
SCALE:- 50 FEET TO AN INCH

Nº 8

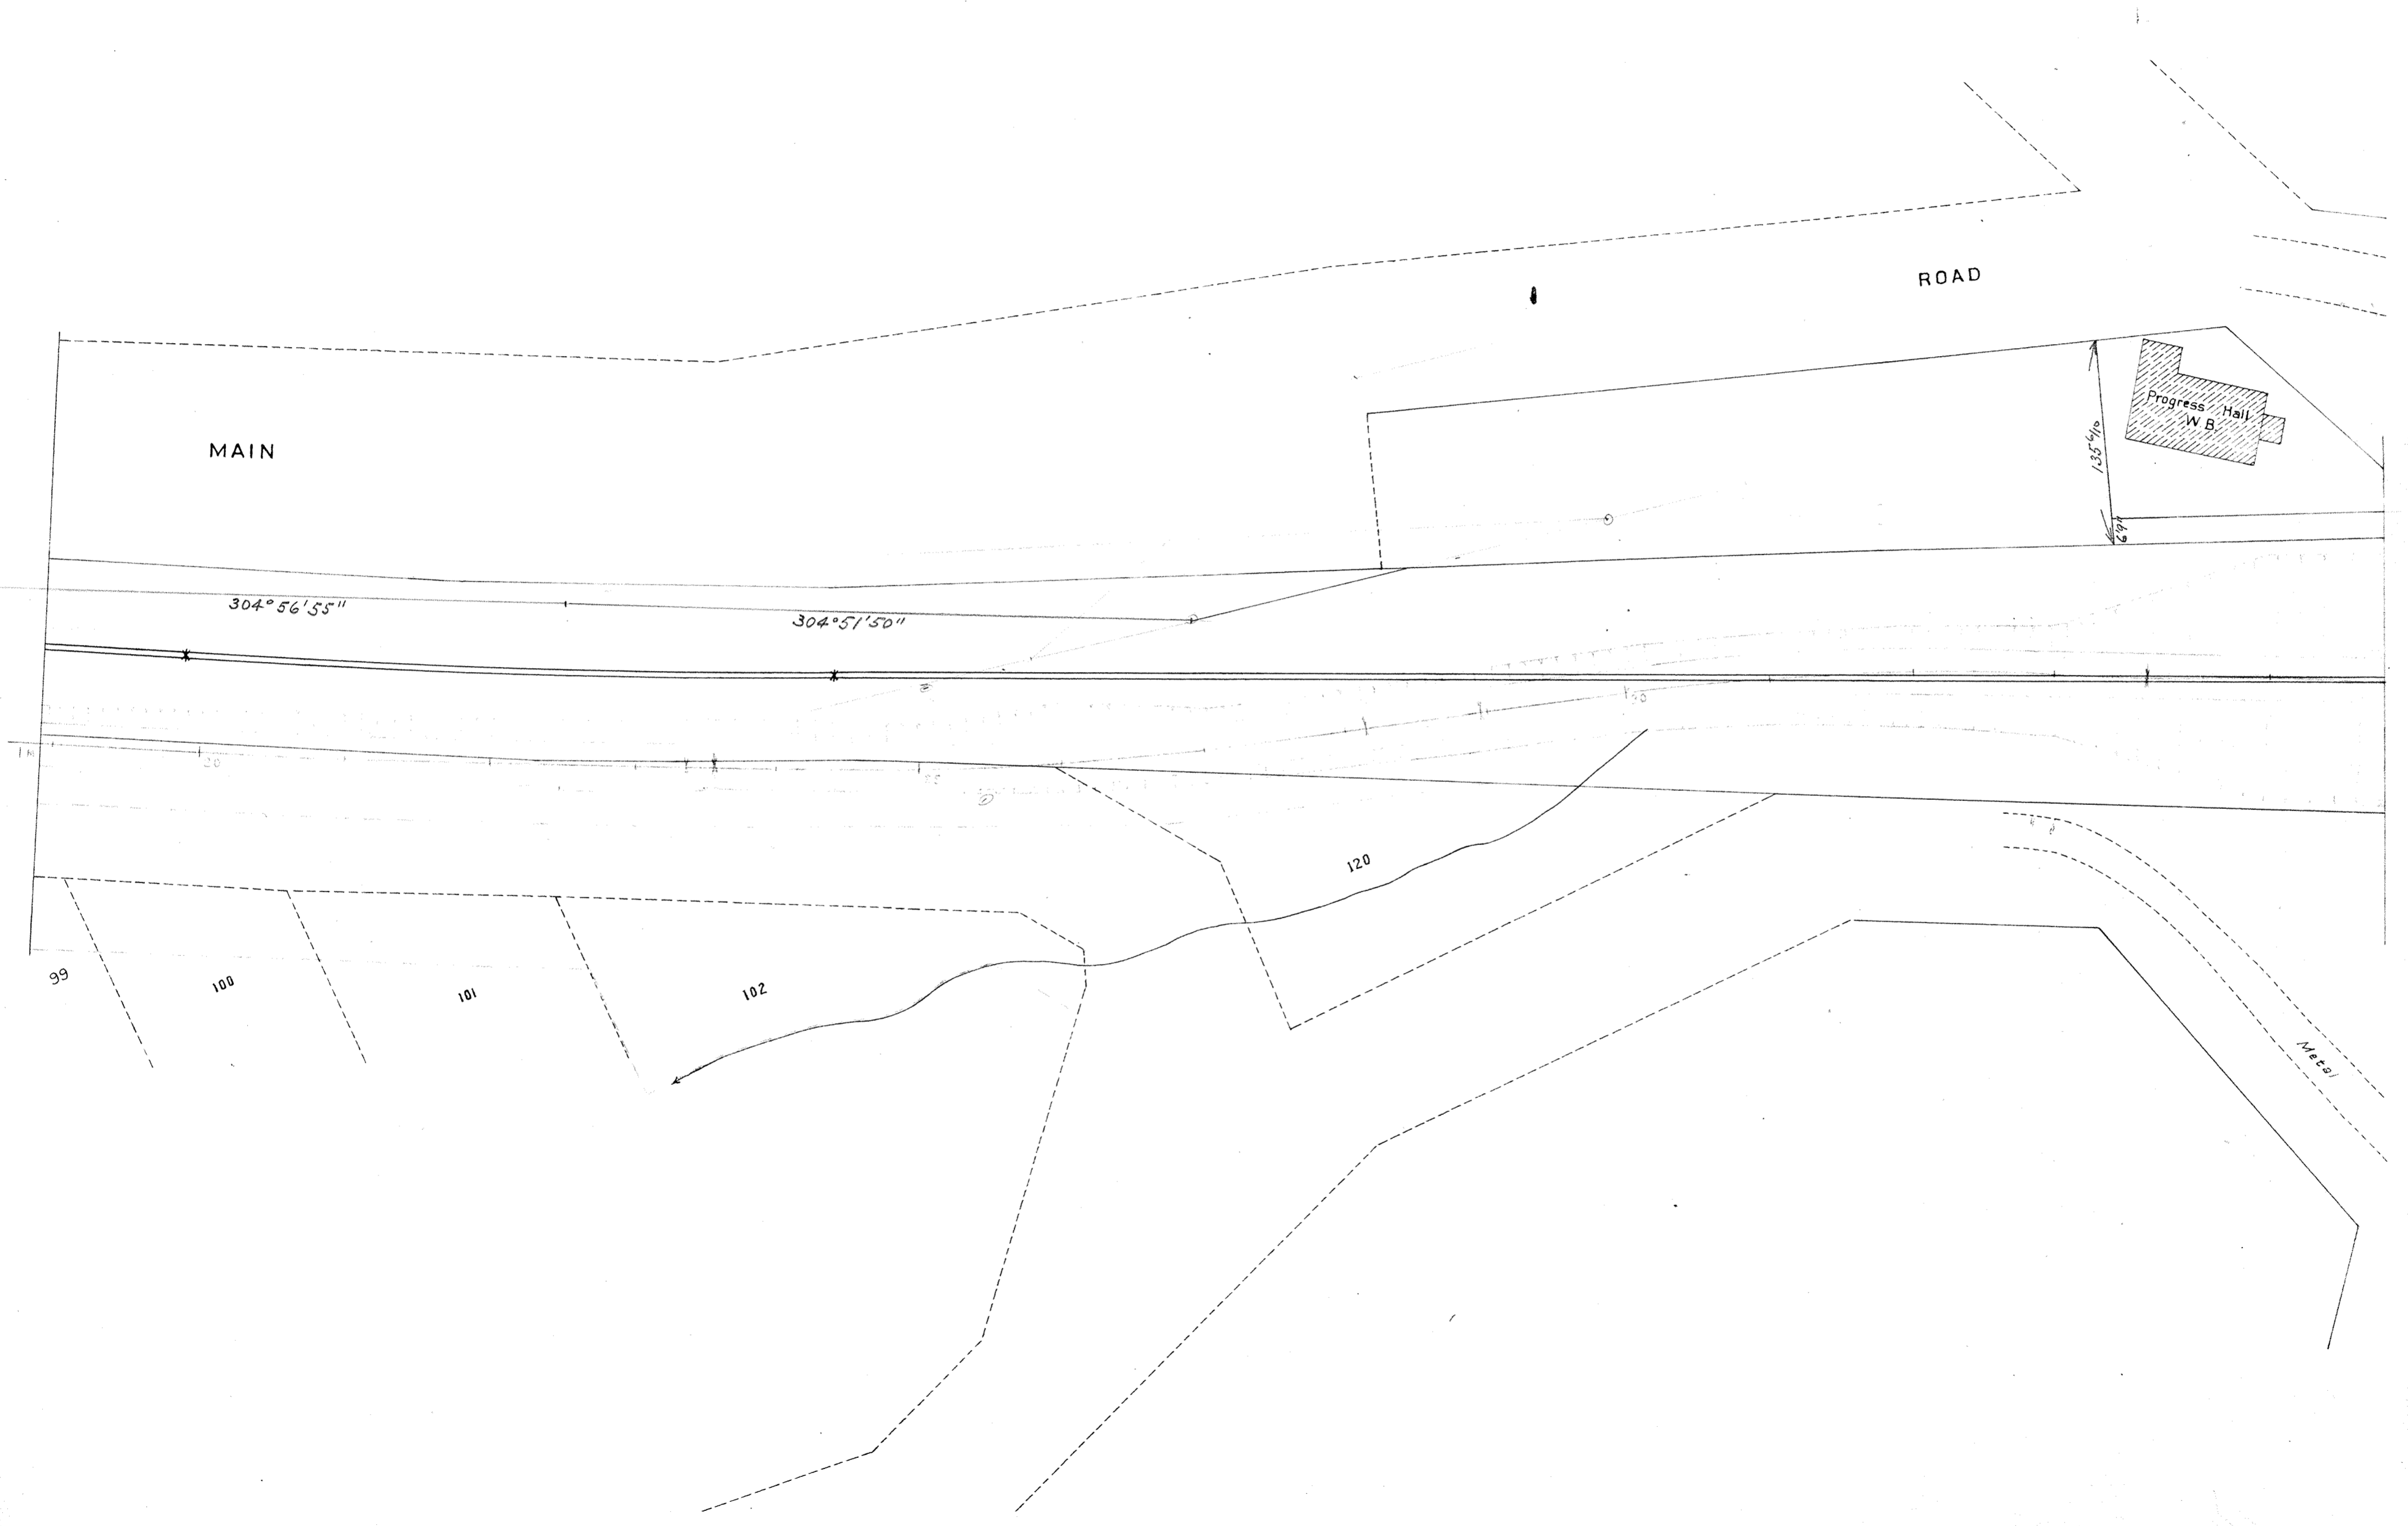

V. R.
RAILWAY CONSTRUCTION
FERNTREE GULLY TO GEMBROOK
BROAD GAUGE RE-ALIGNMENT
SCALE 50 FEET TO AN INCH.

No 9

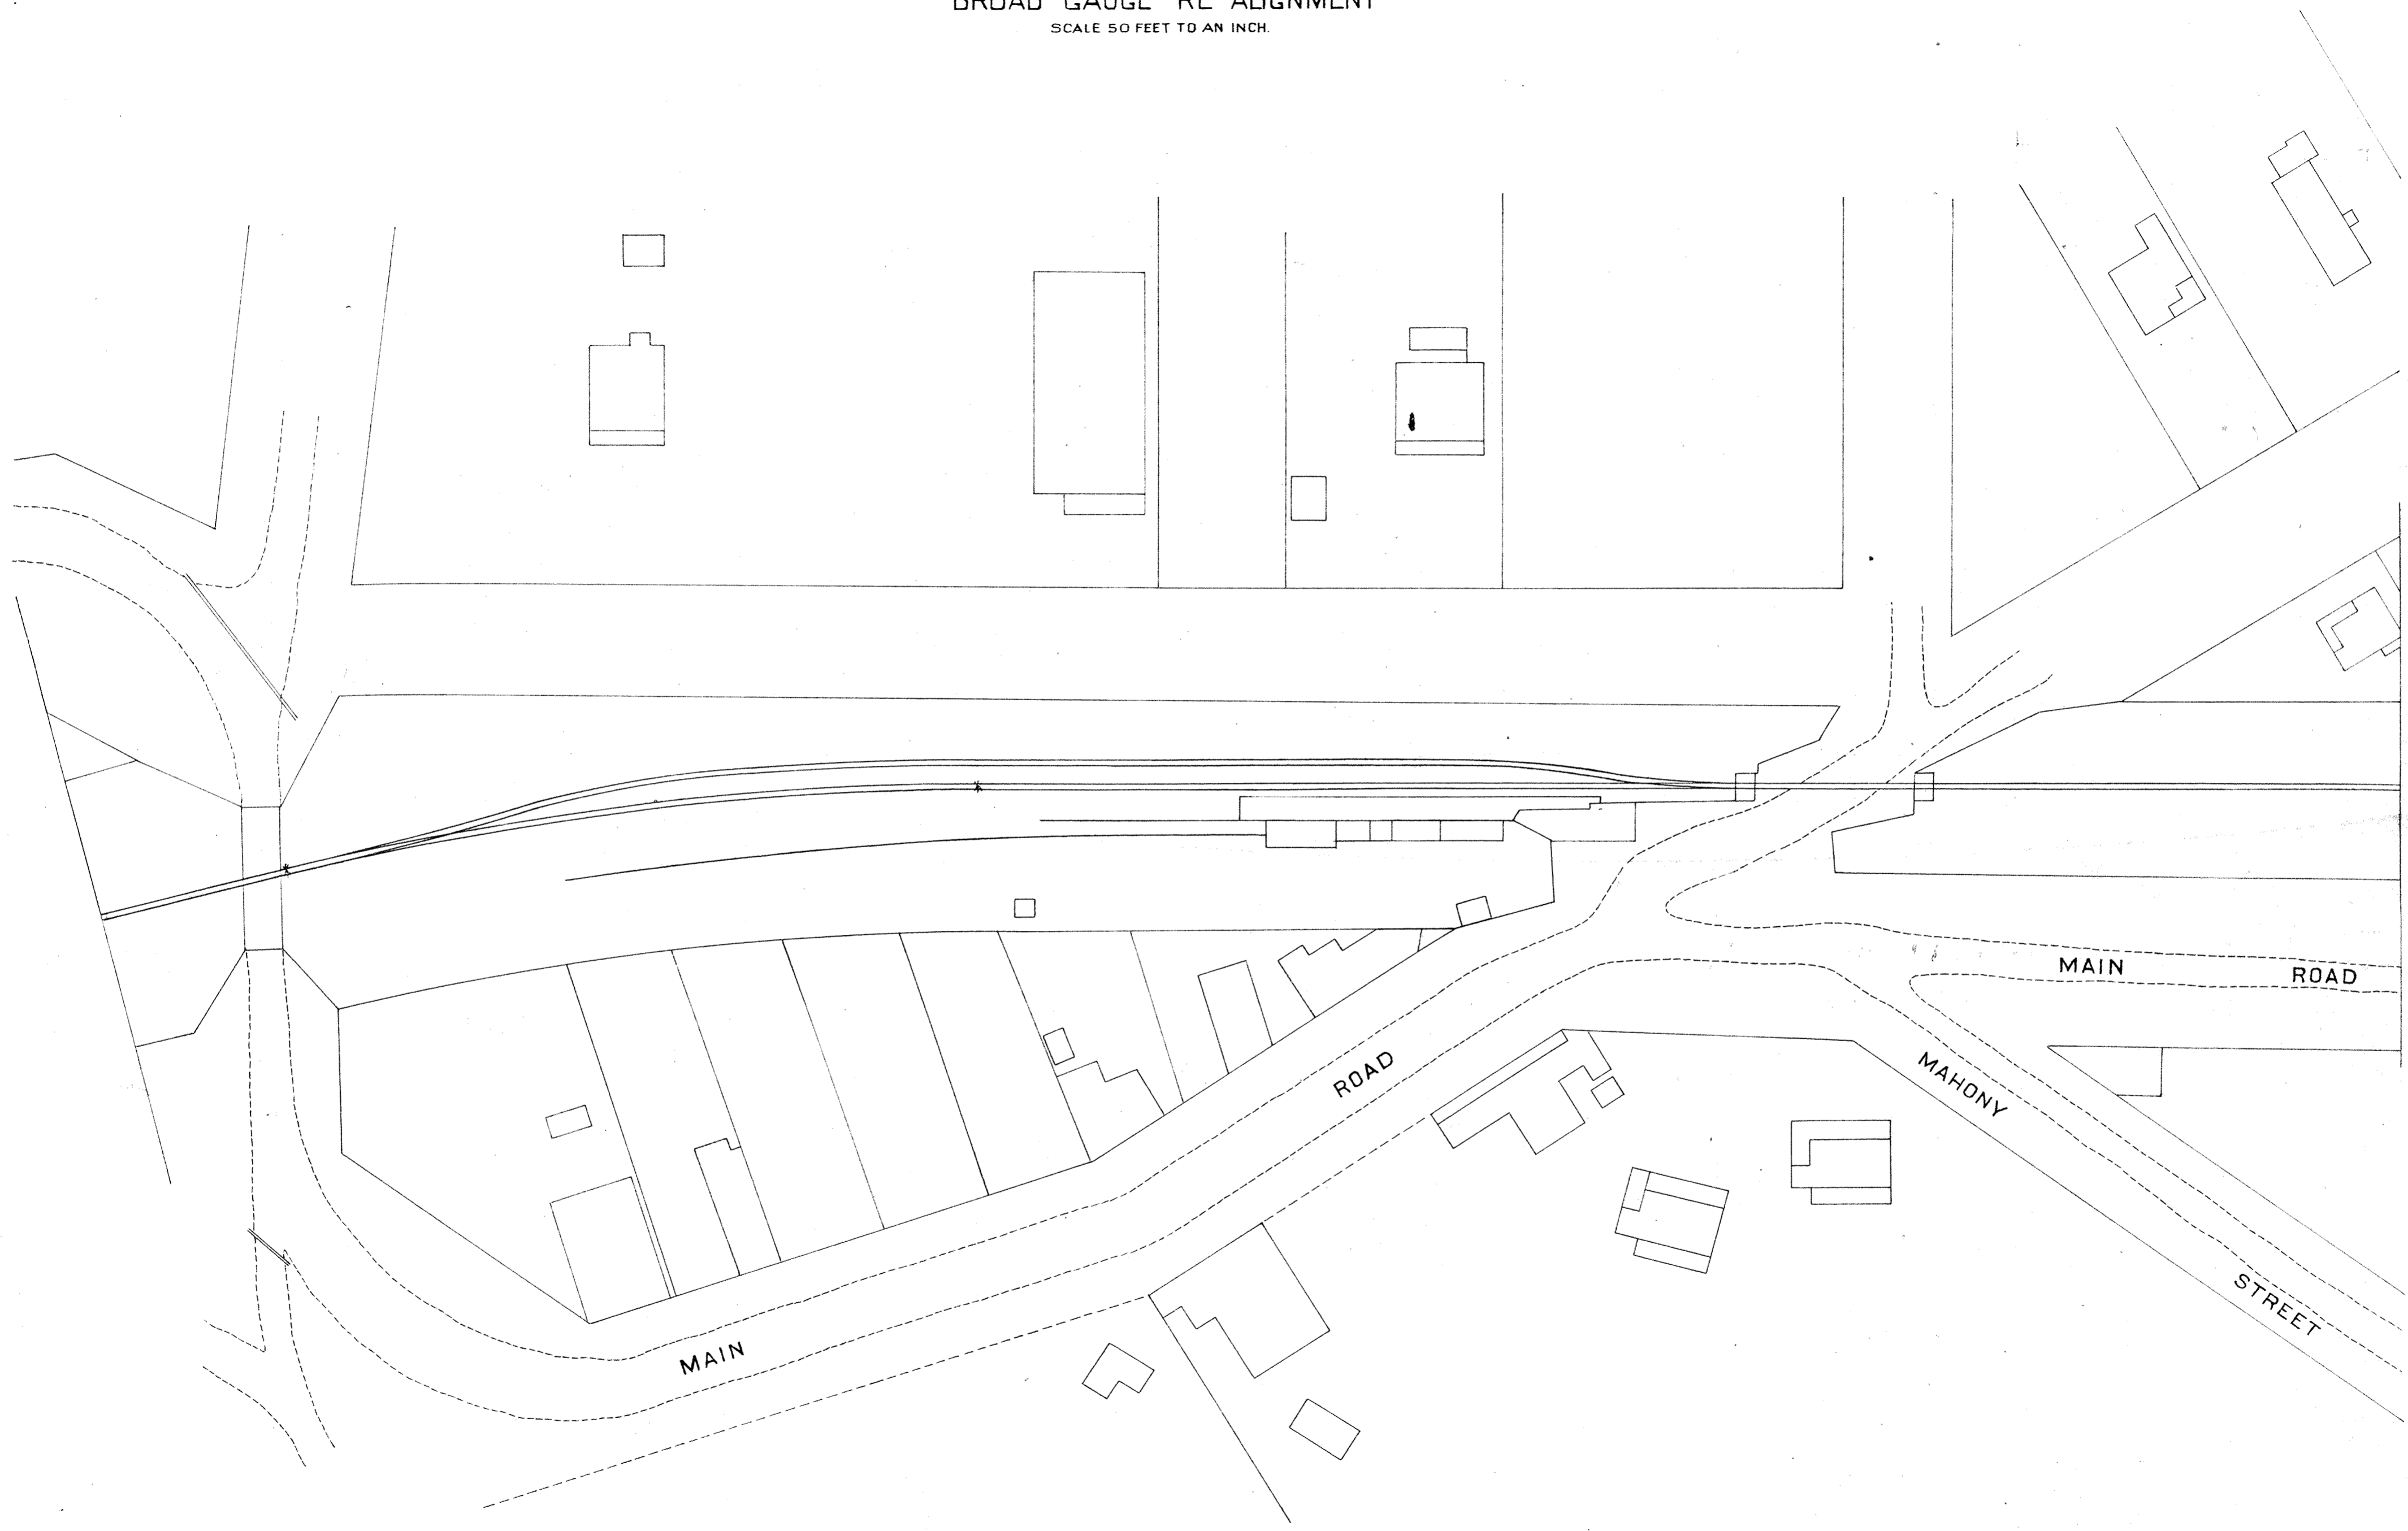


VICTORIAN RAILWAYS, FERNTREE GULLY TO GEMBROOK RAILWAY

2 FT 6 IN NARROW GAUGE

SCALE, 10 CHAINS TO AN INCH

No 2

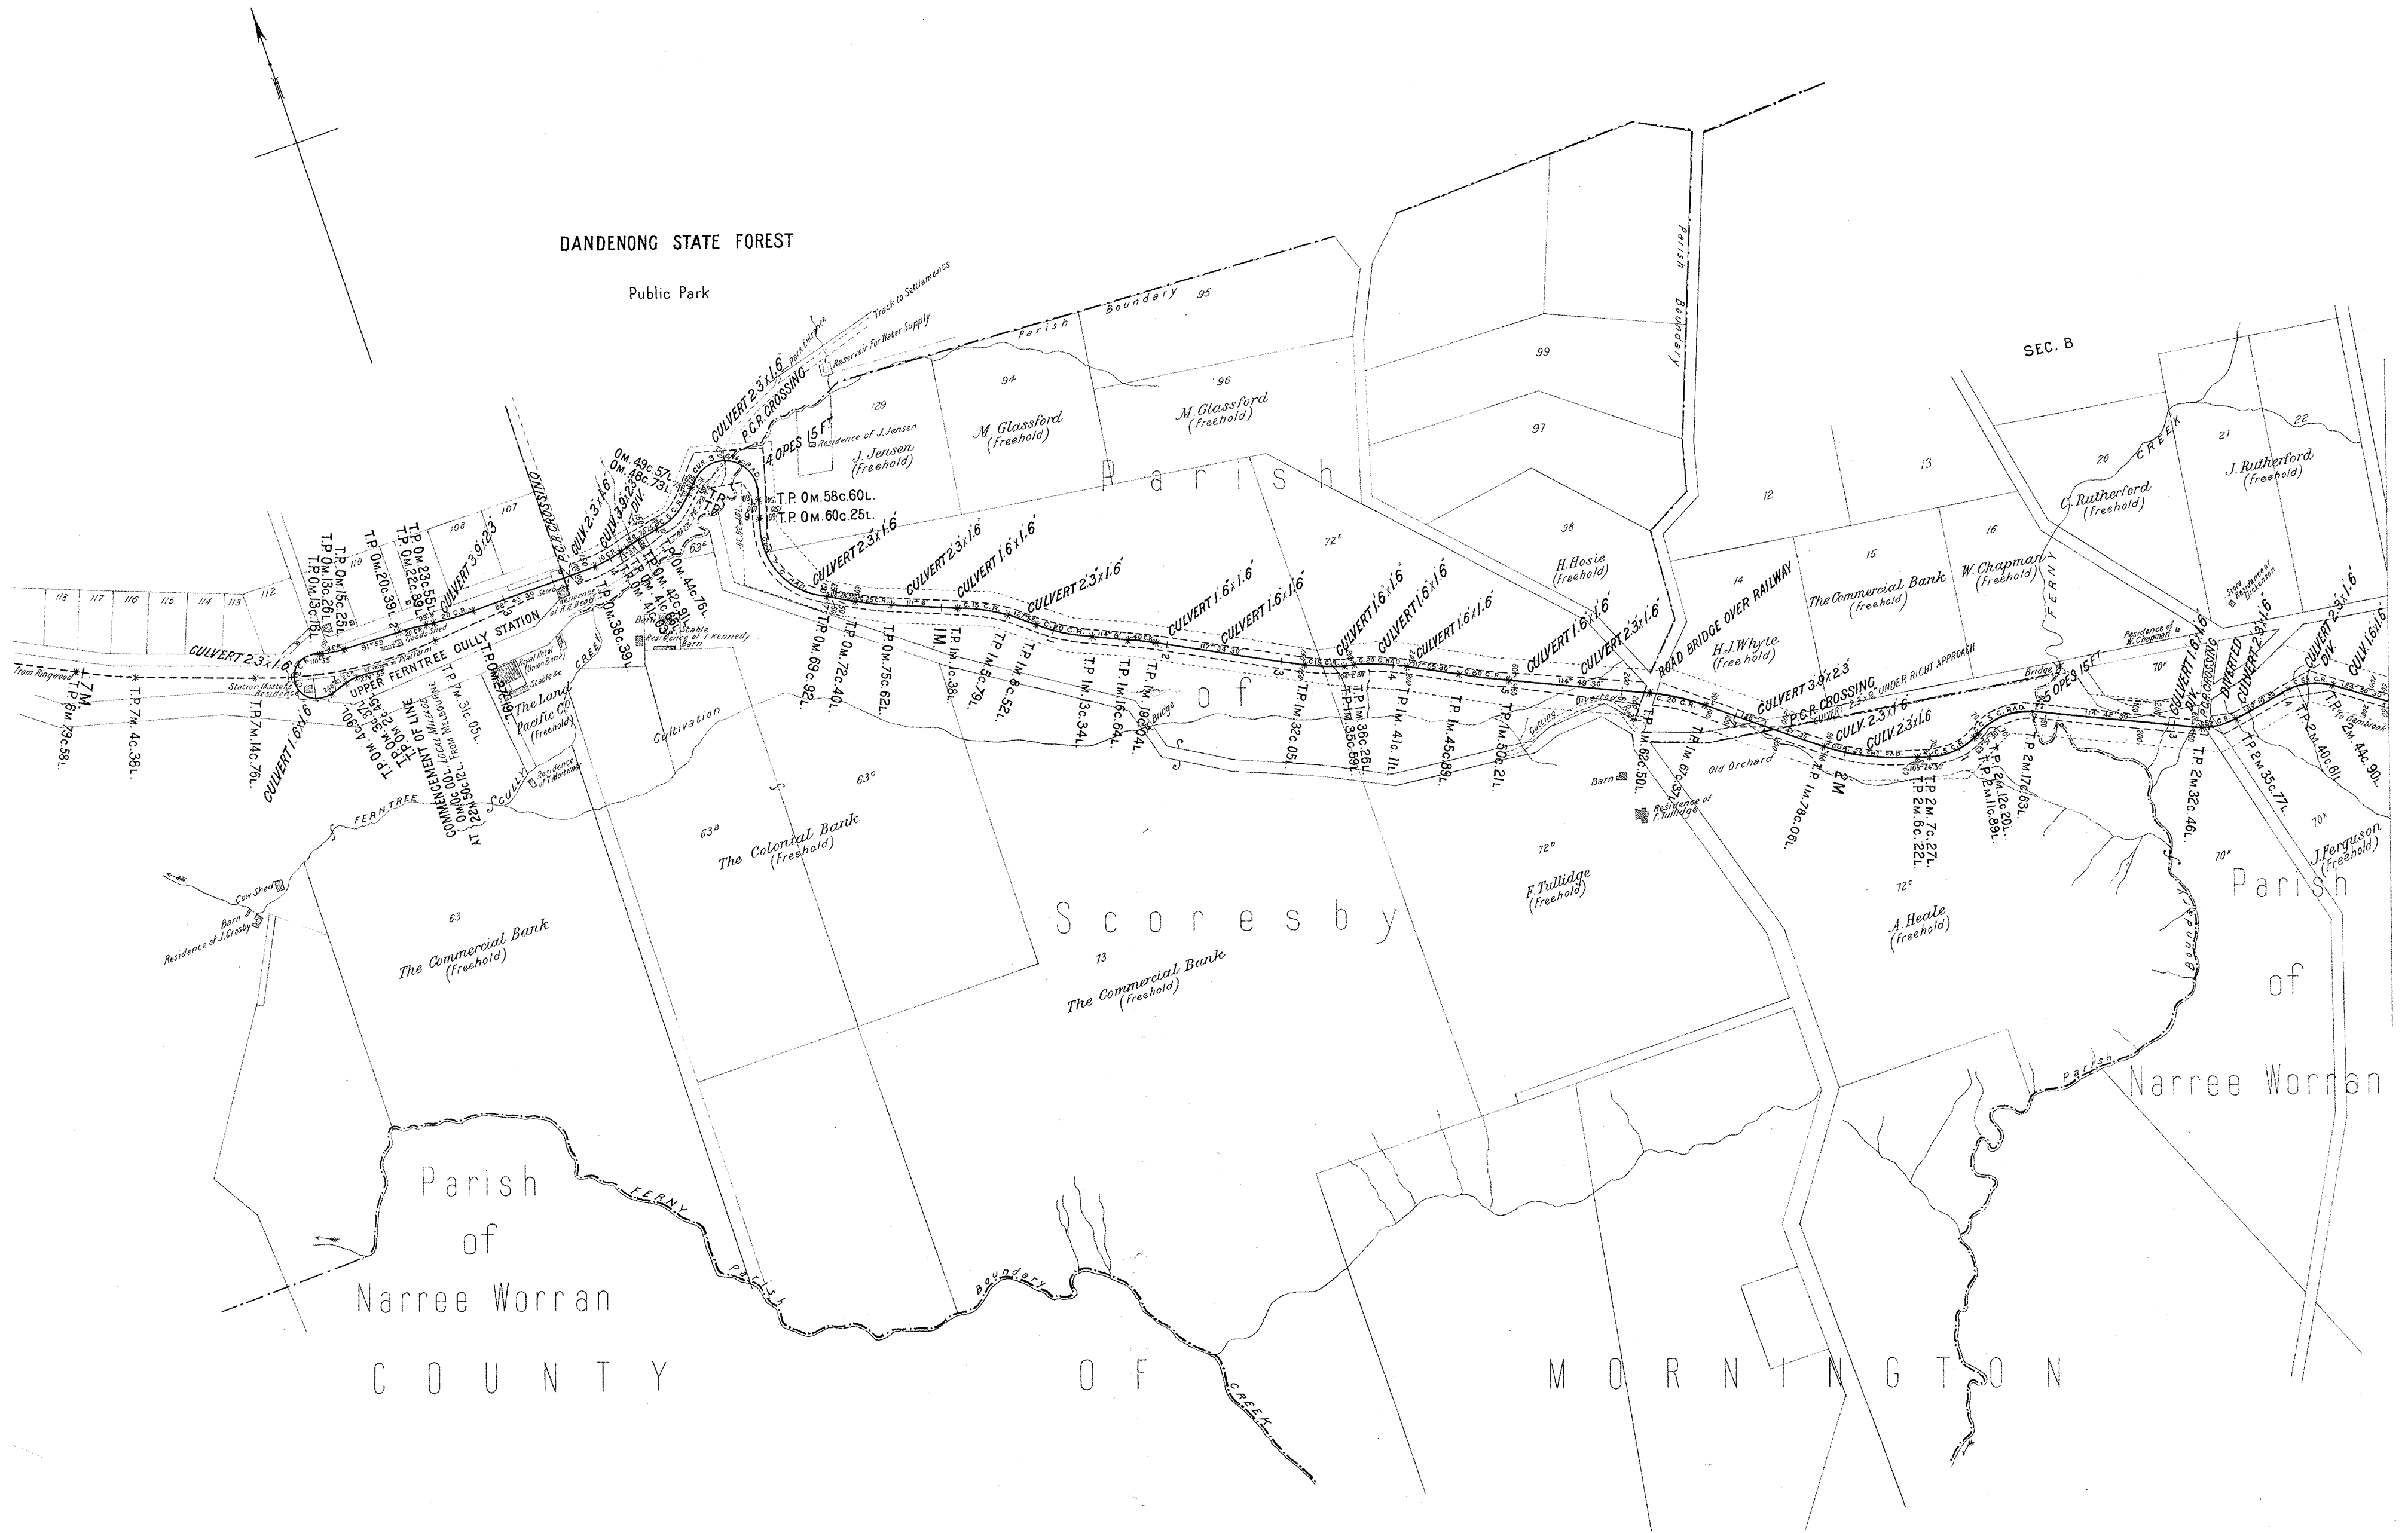

To be returned.


VICTORIAN RAILWAYS FERNTREE GULLY TO GEMBROOK RAILWAY

①
Reference No.

Plan of Land belonging to occupied by
Situatd in the Parish of in the County of Mornington

SCALE 10 CHAINS TO ONE INCH

Quantity of Land required and colored red ^{A. R. P.} more or less.
423.99
413.21

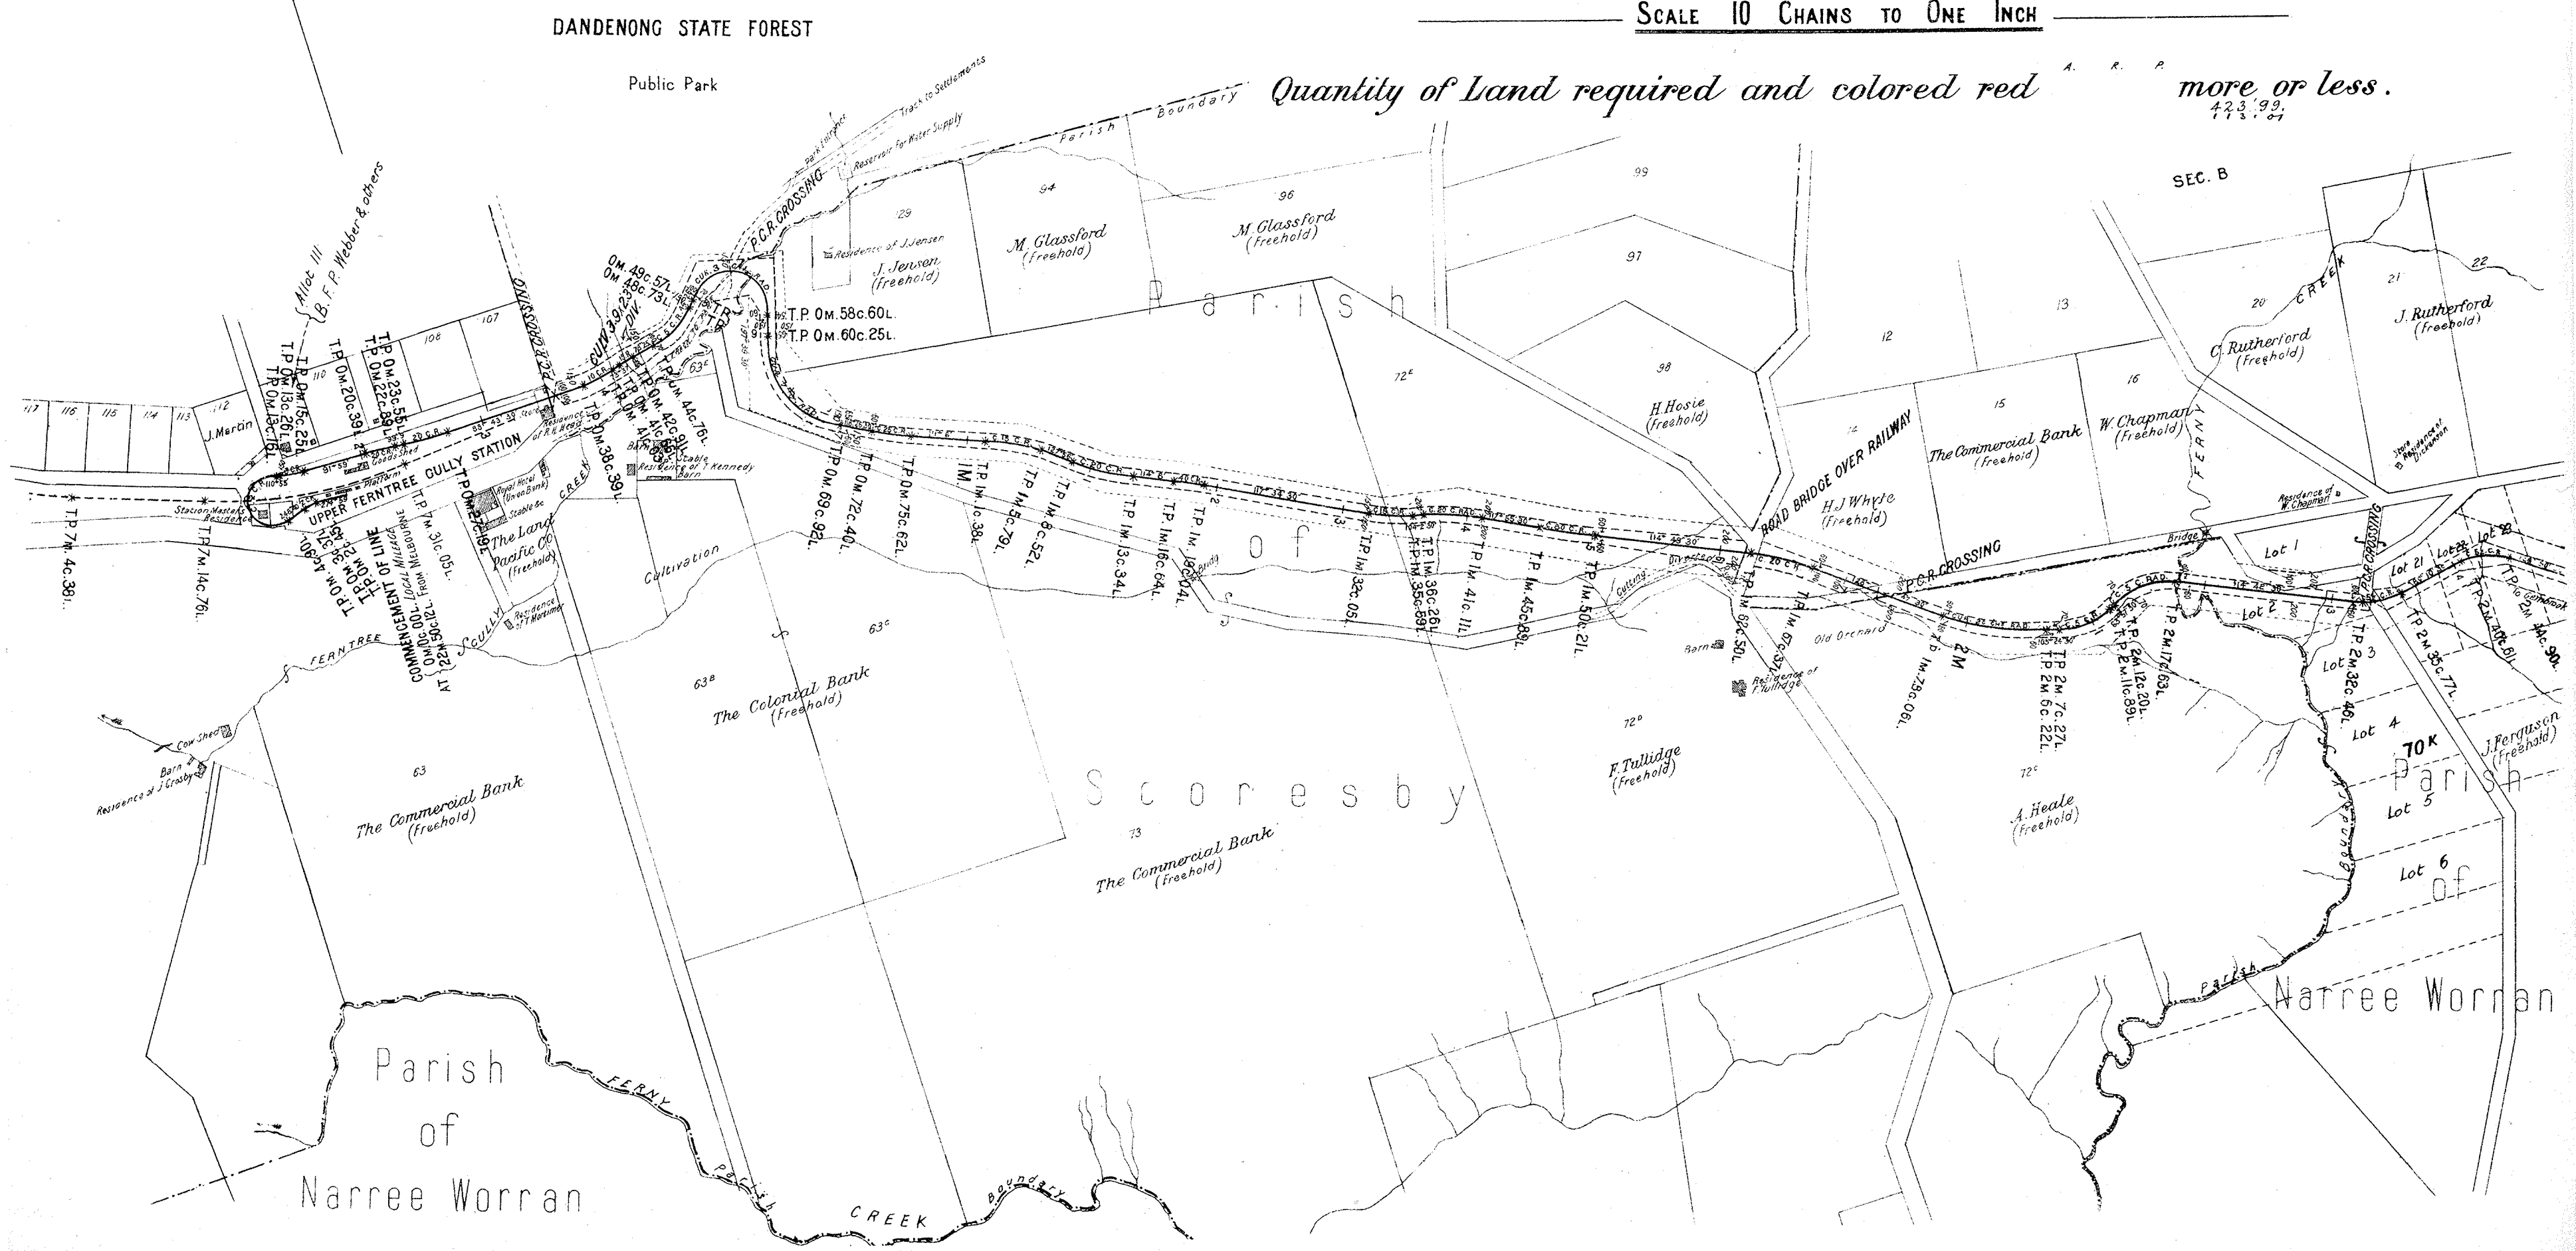

VICTORIAN RAILWAYS

(1A)


Reference No.

FERNTREE GULLY TO GEMBROOK RAILWAY

Plan of Land belonging to occupied by
Situating in the Parish of in the County of Mornington

SCALE $\frac{4}{10}$ CHAINS TO ONE INCH

Quantity of Land required and colored red *A. R. P.* more or less.
446.99.

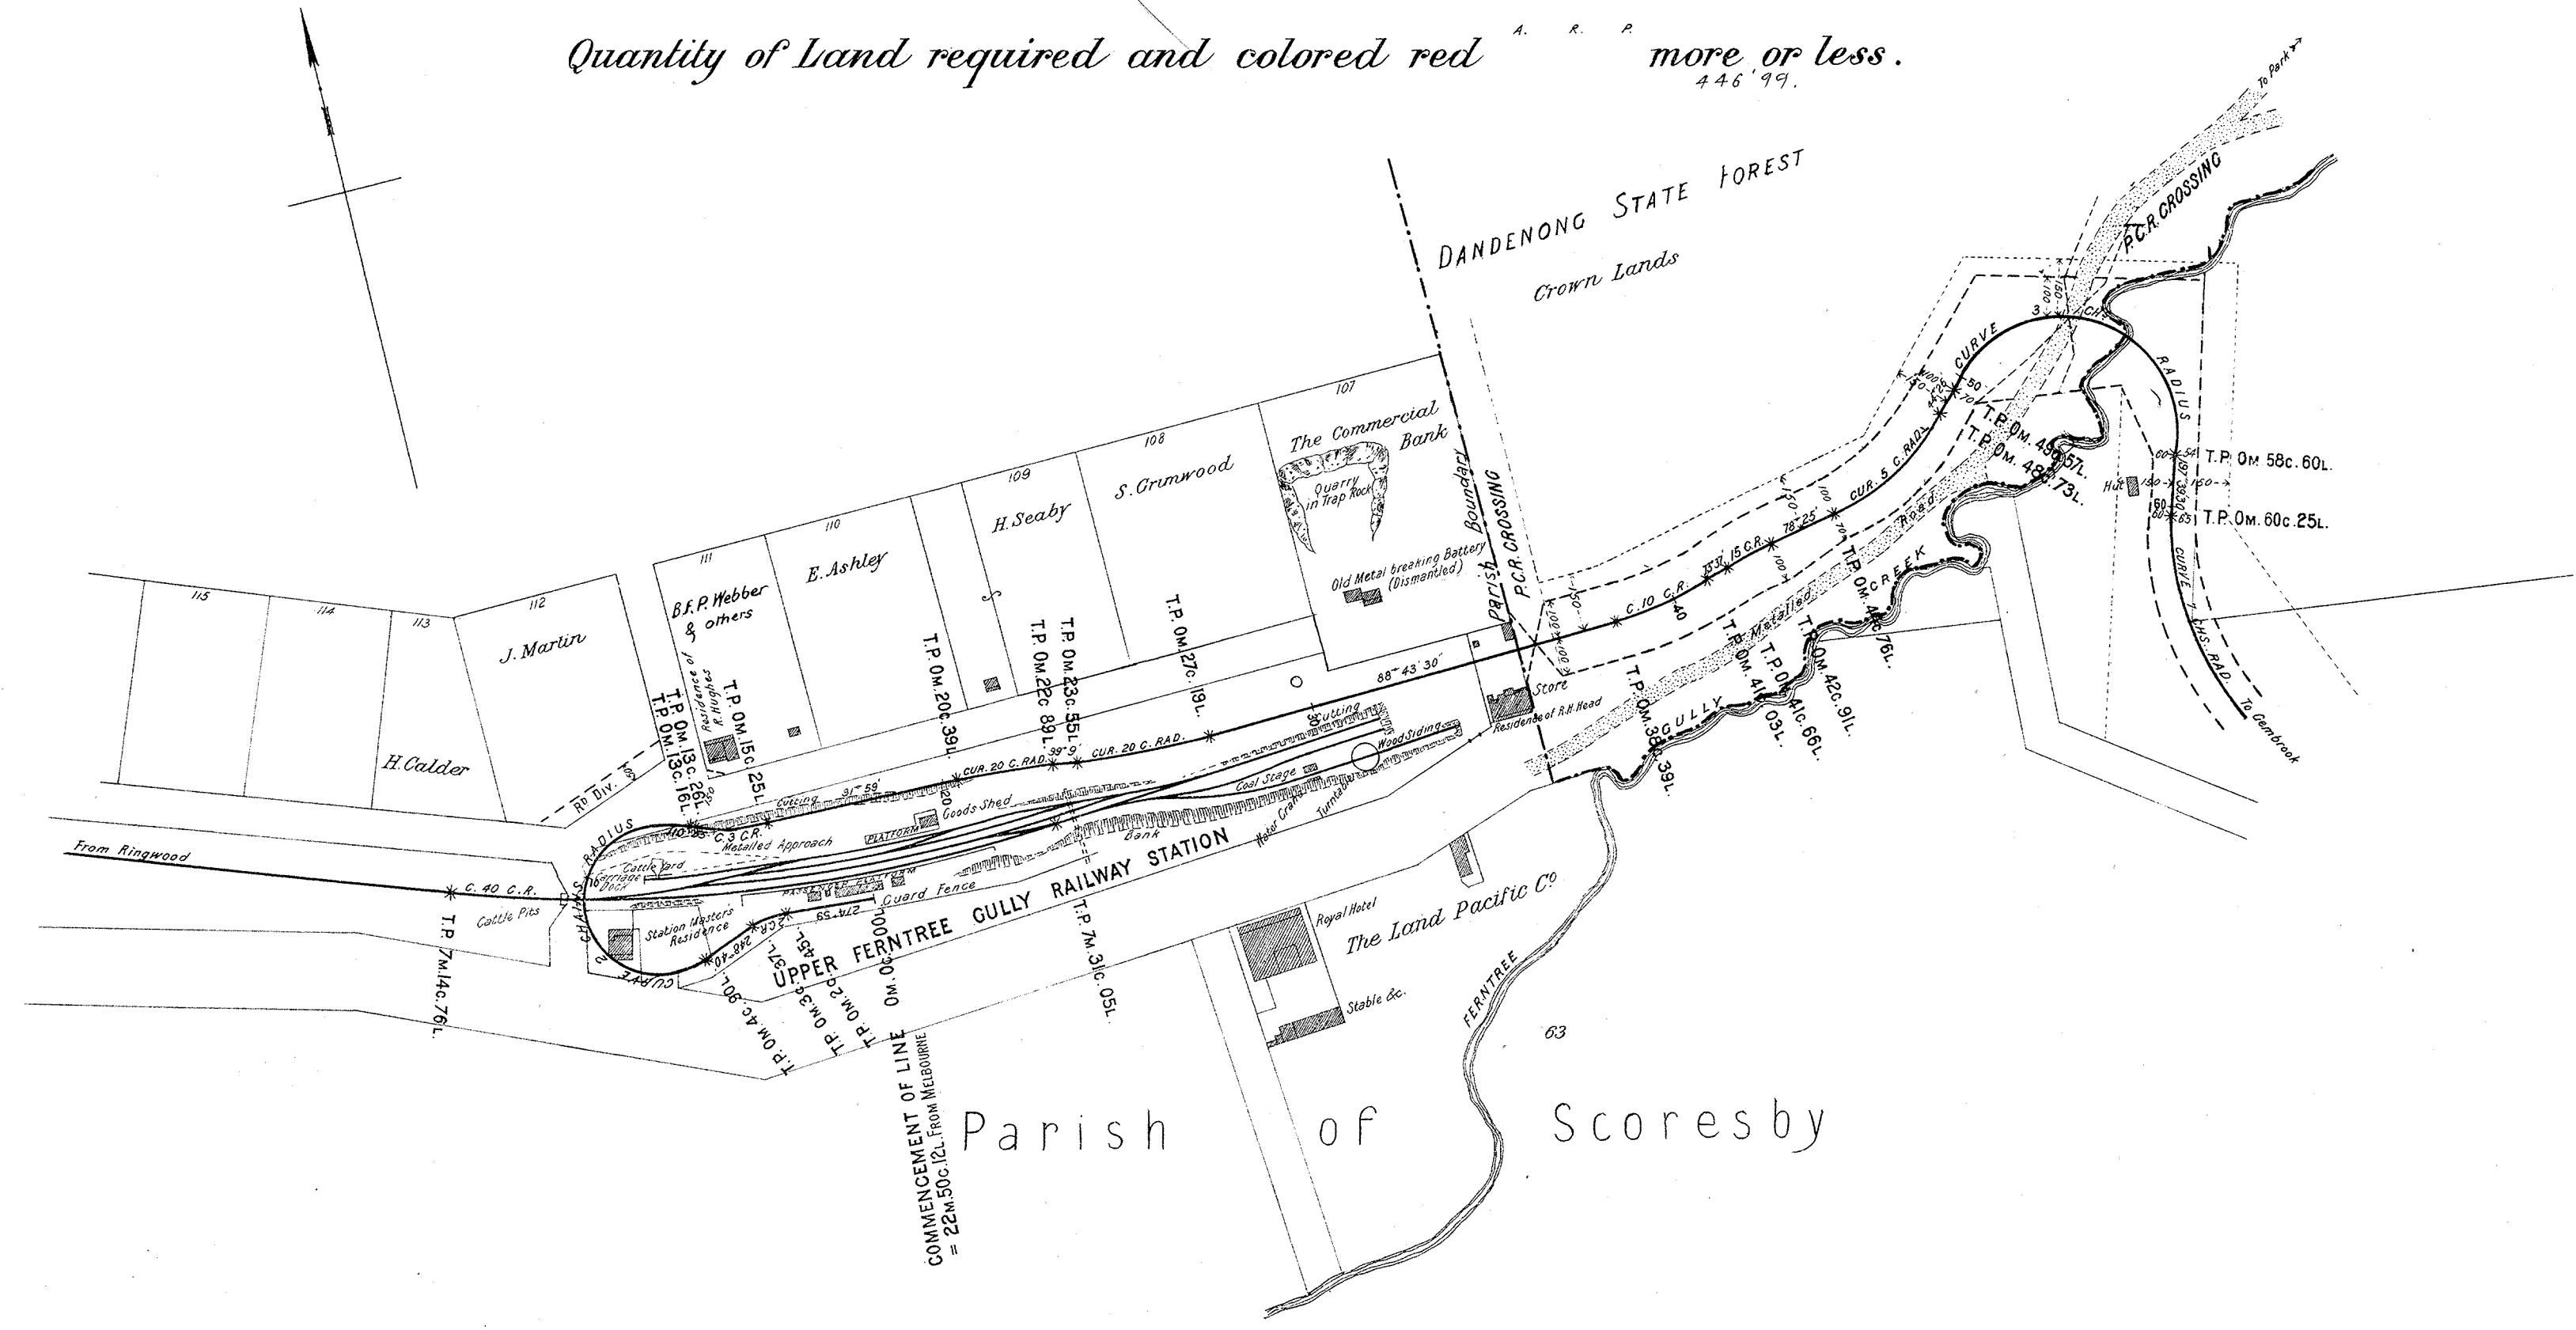

VICTORIAN RAILWAYS

4
Reference No.


FERNTREE GULLY TO GEMBROOK RAILWAY

Plan of Land belonging to _____ occupied by _____
Situated in the Parish of _____ in the County of _____

SCALE 10 CHAINS TO ONE INCH

Quantity of Land required and colored red _____ more or less.

A.S. 1941.
71' 00"
4378 '16

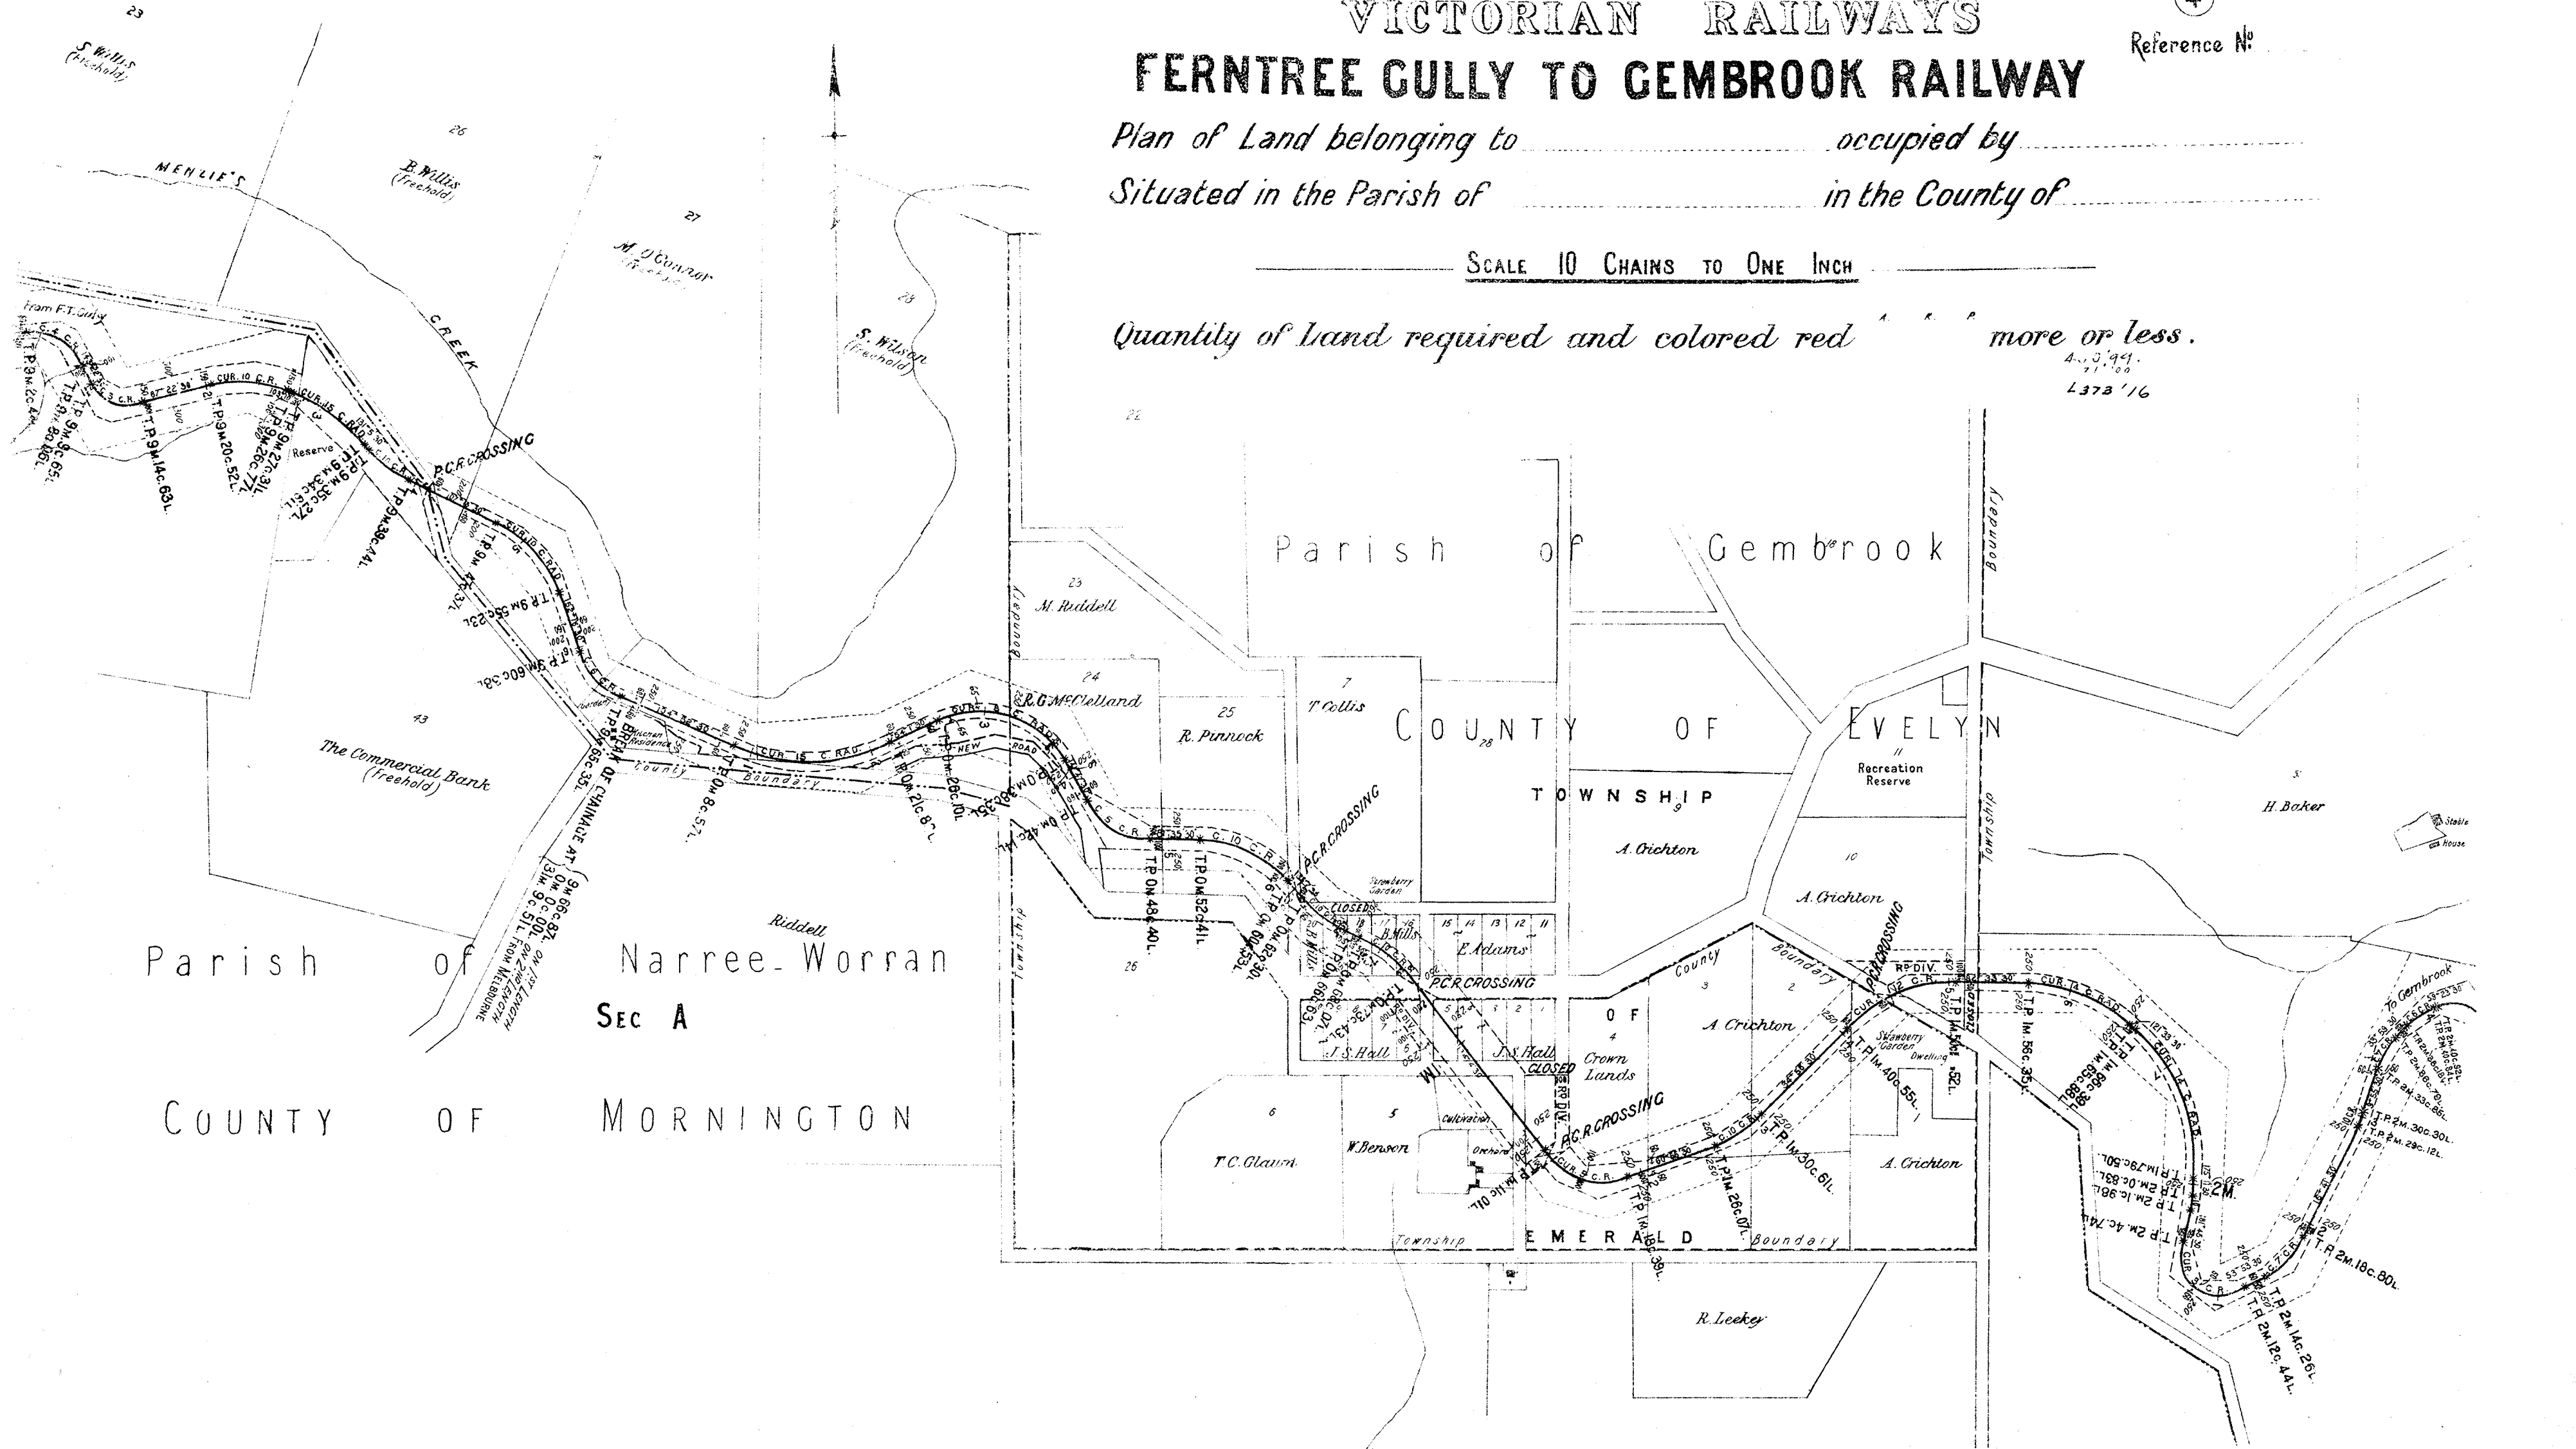

VICTORIAN RAILWAYS

5
Reference No.


FERNTREE GULLY TO GEMBROOK RAILWAY

Plan of Land belonging to occupied by
Situating in the Parish of Gembrook in the County of Evelyn

SCALE 10 CHAINS TO ONE INCH

Quantity of Land required and colored red more or less.

439'99
22'00

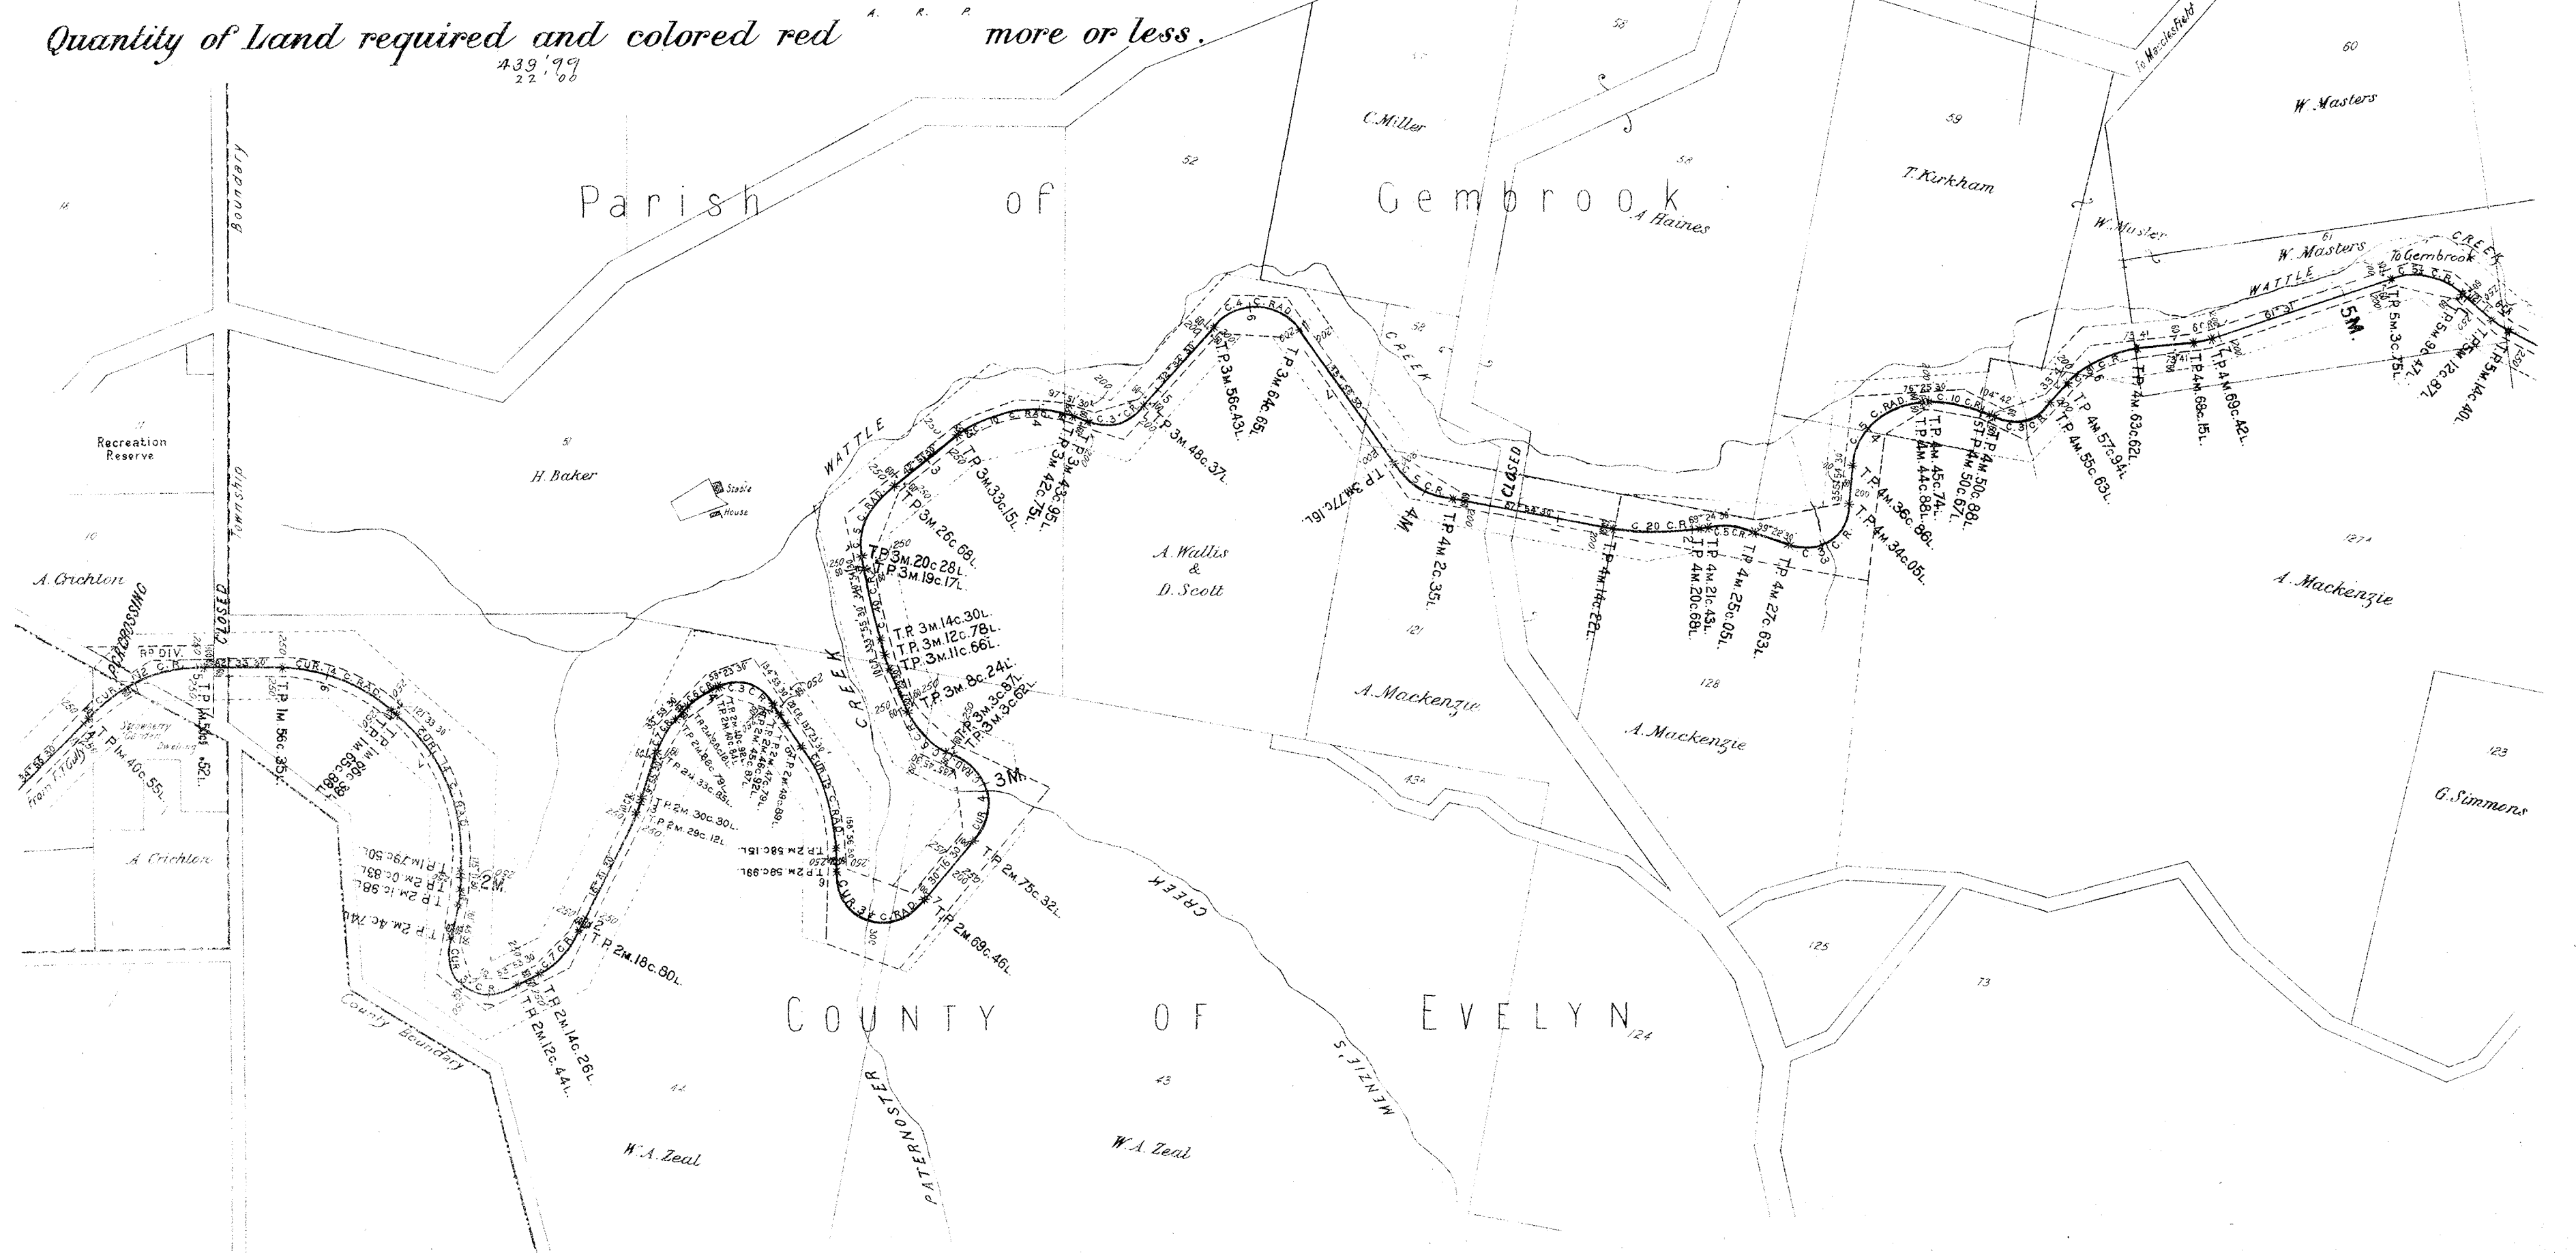

VICTORIAN RAILWAYS

6

Reference No.


FERNTREE GULLY TO GEMBROOK RAILWAY

Plan of Land belonging to occupied by
Situating in the Parish of Gembrook in the County of Evelyn

SCALE 10 CHAINS TO ONE INCH

Quantity of Land required and colored red more or less.

440.99
73.00

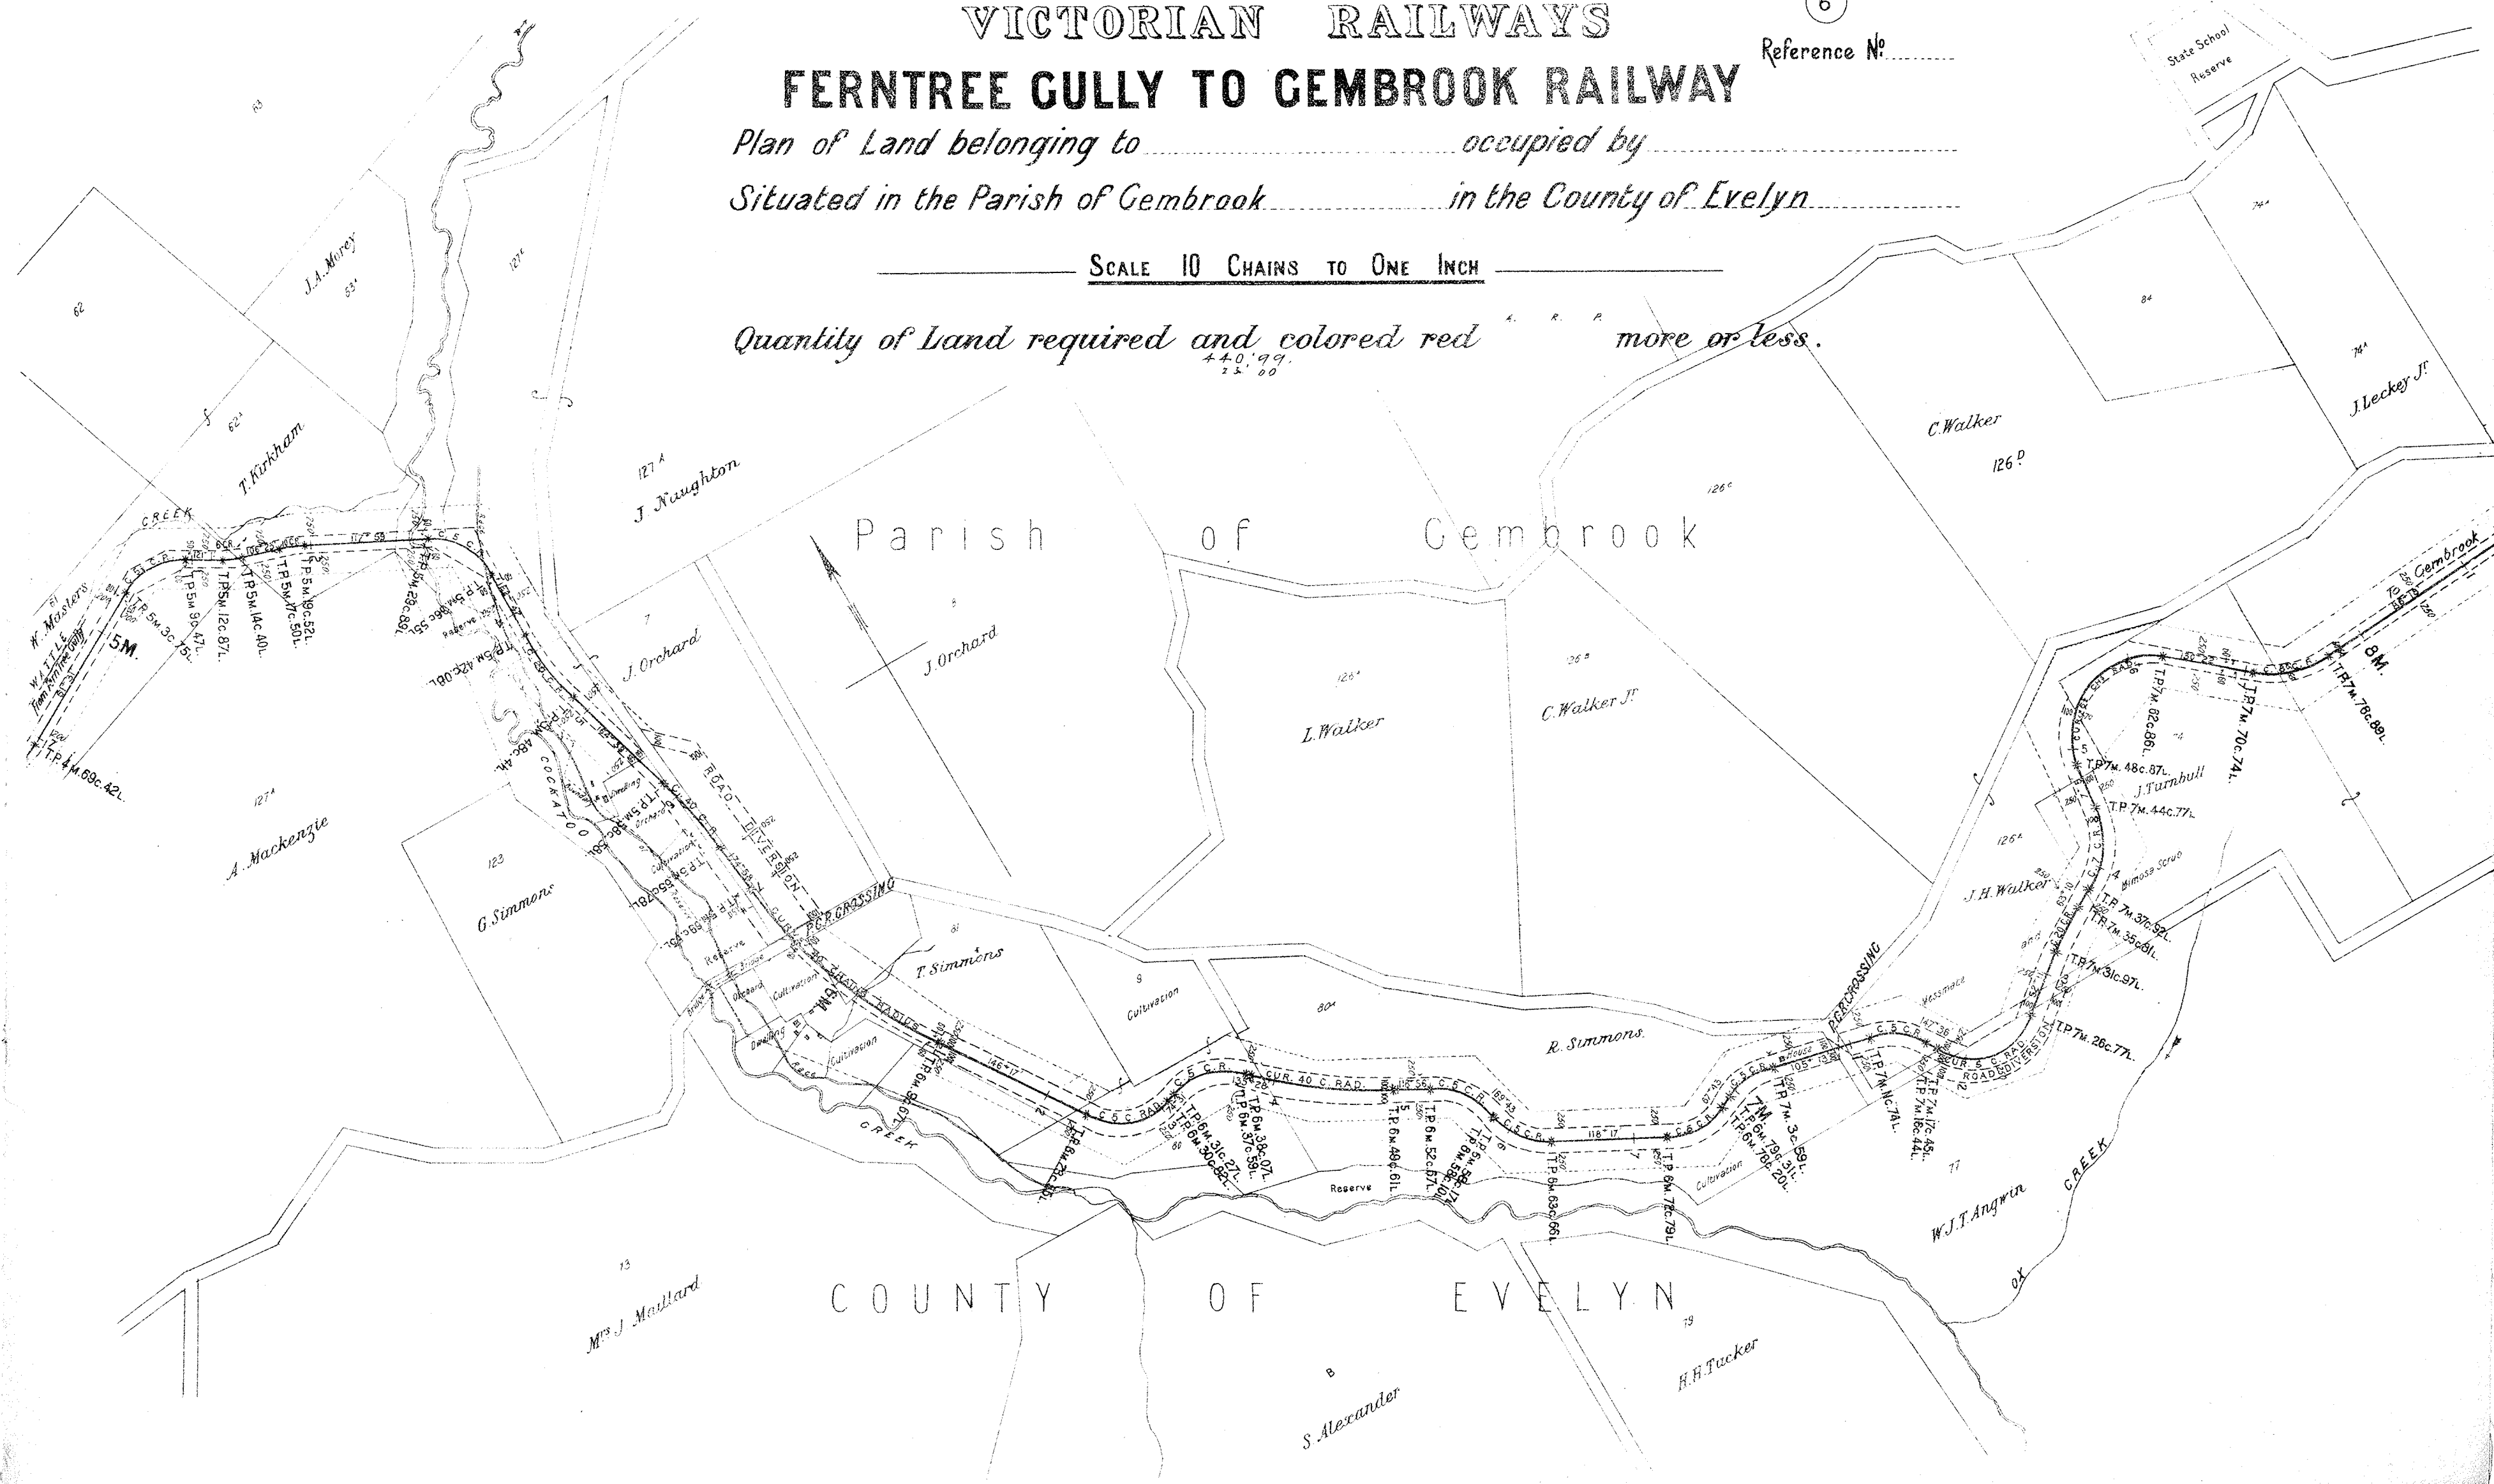

VICTORIAN RAILWAYS

FERNTREE GULLY TO GEMBROOK RAILWAY

7
Reference No.

Plan of Land belonging to occupied by
Situating in the Parish of Gembrook in the County of Evelyn

SCALE 10 CHAINS TO ONE INCH

Quantity of Land required and colored red more or less.

