

VICTORIAN RAILWAYS, HAMILTON AND COLERAINE LINE.



SCALE: 10 CHAINS TO AN INCH

CONTRACT N^o 2675.
N^o 1.

COUNTY OF NORMANBY

Parish of South Hamilton

COUNTY OF DUNDAS
Parish of North Hamilton

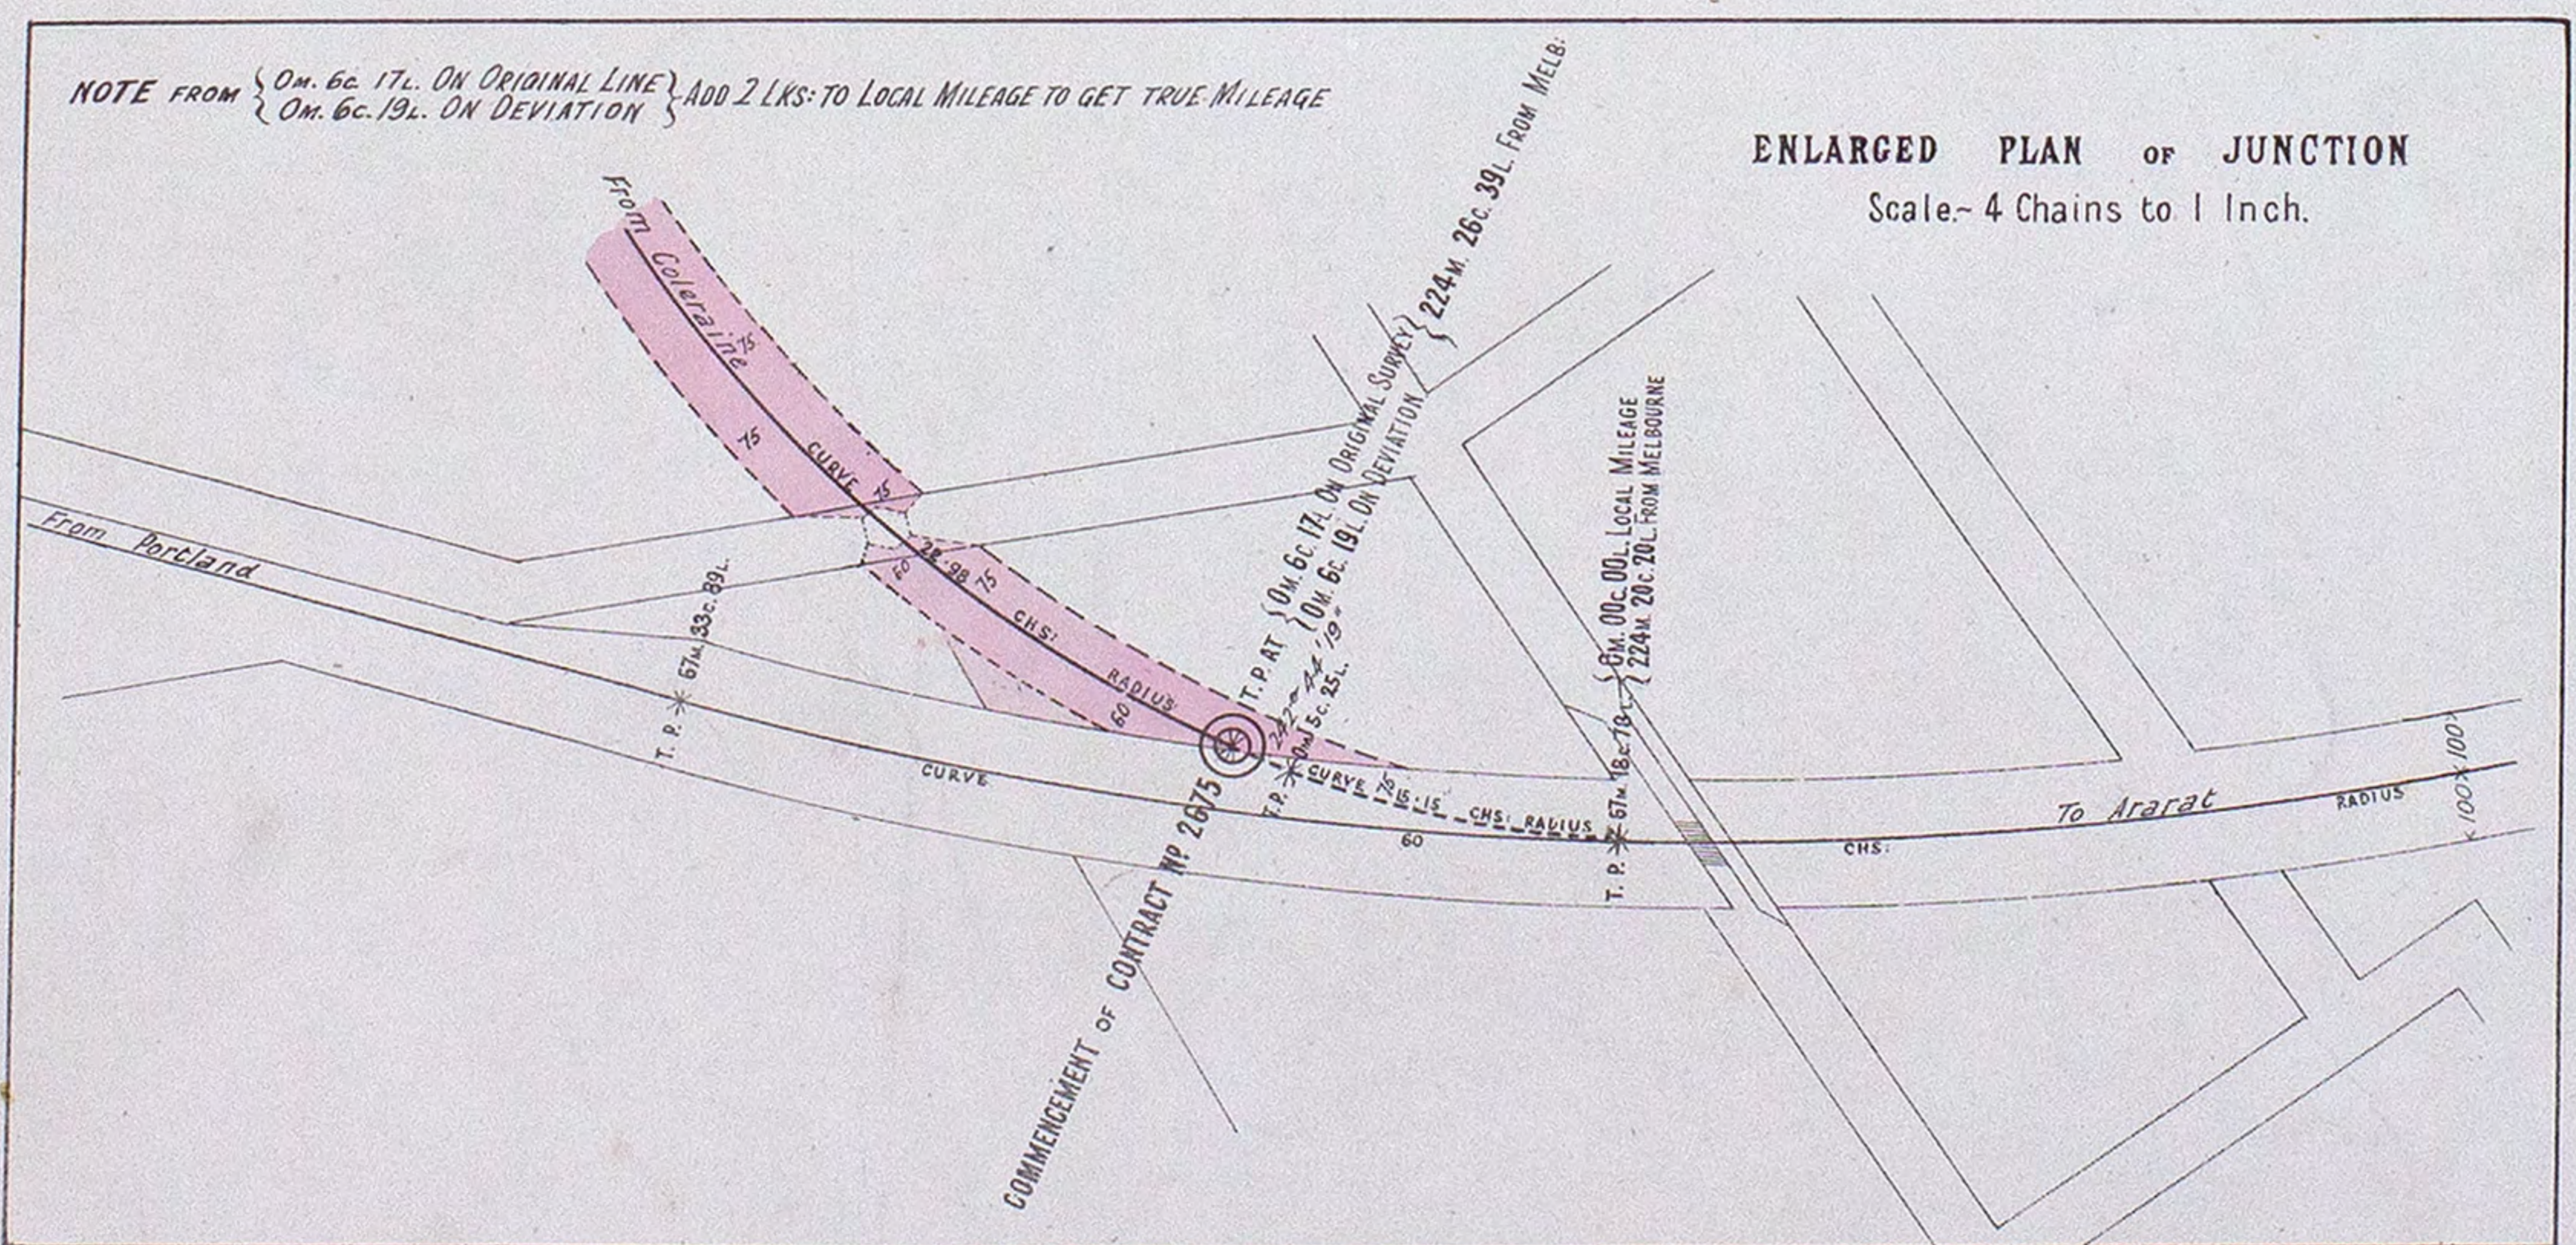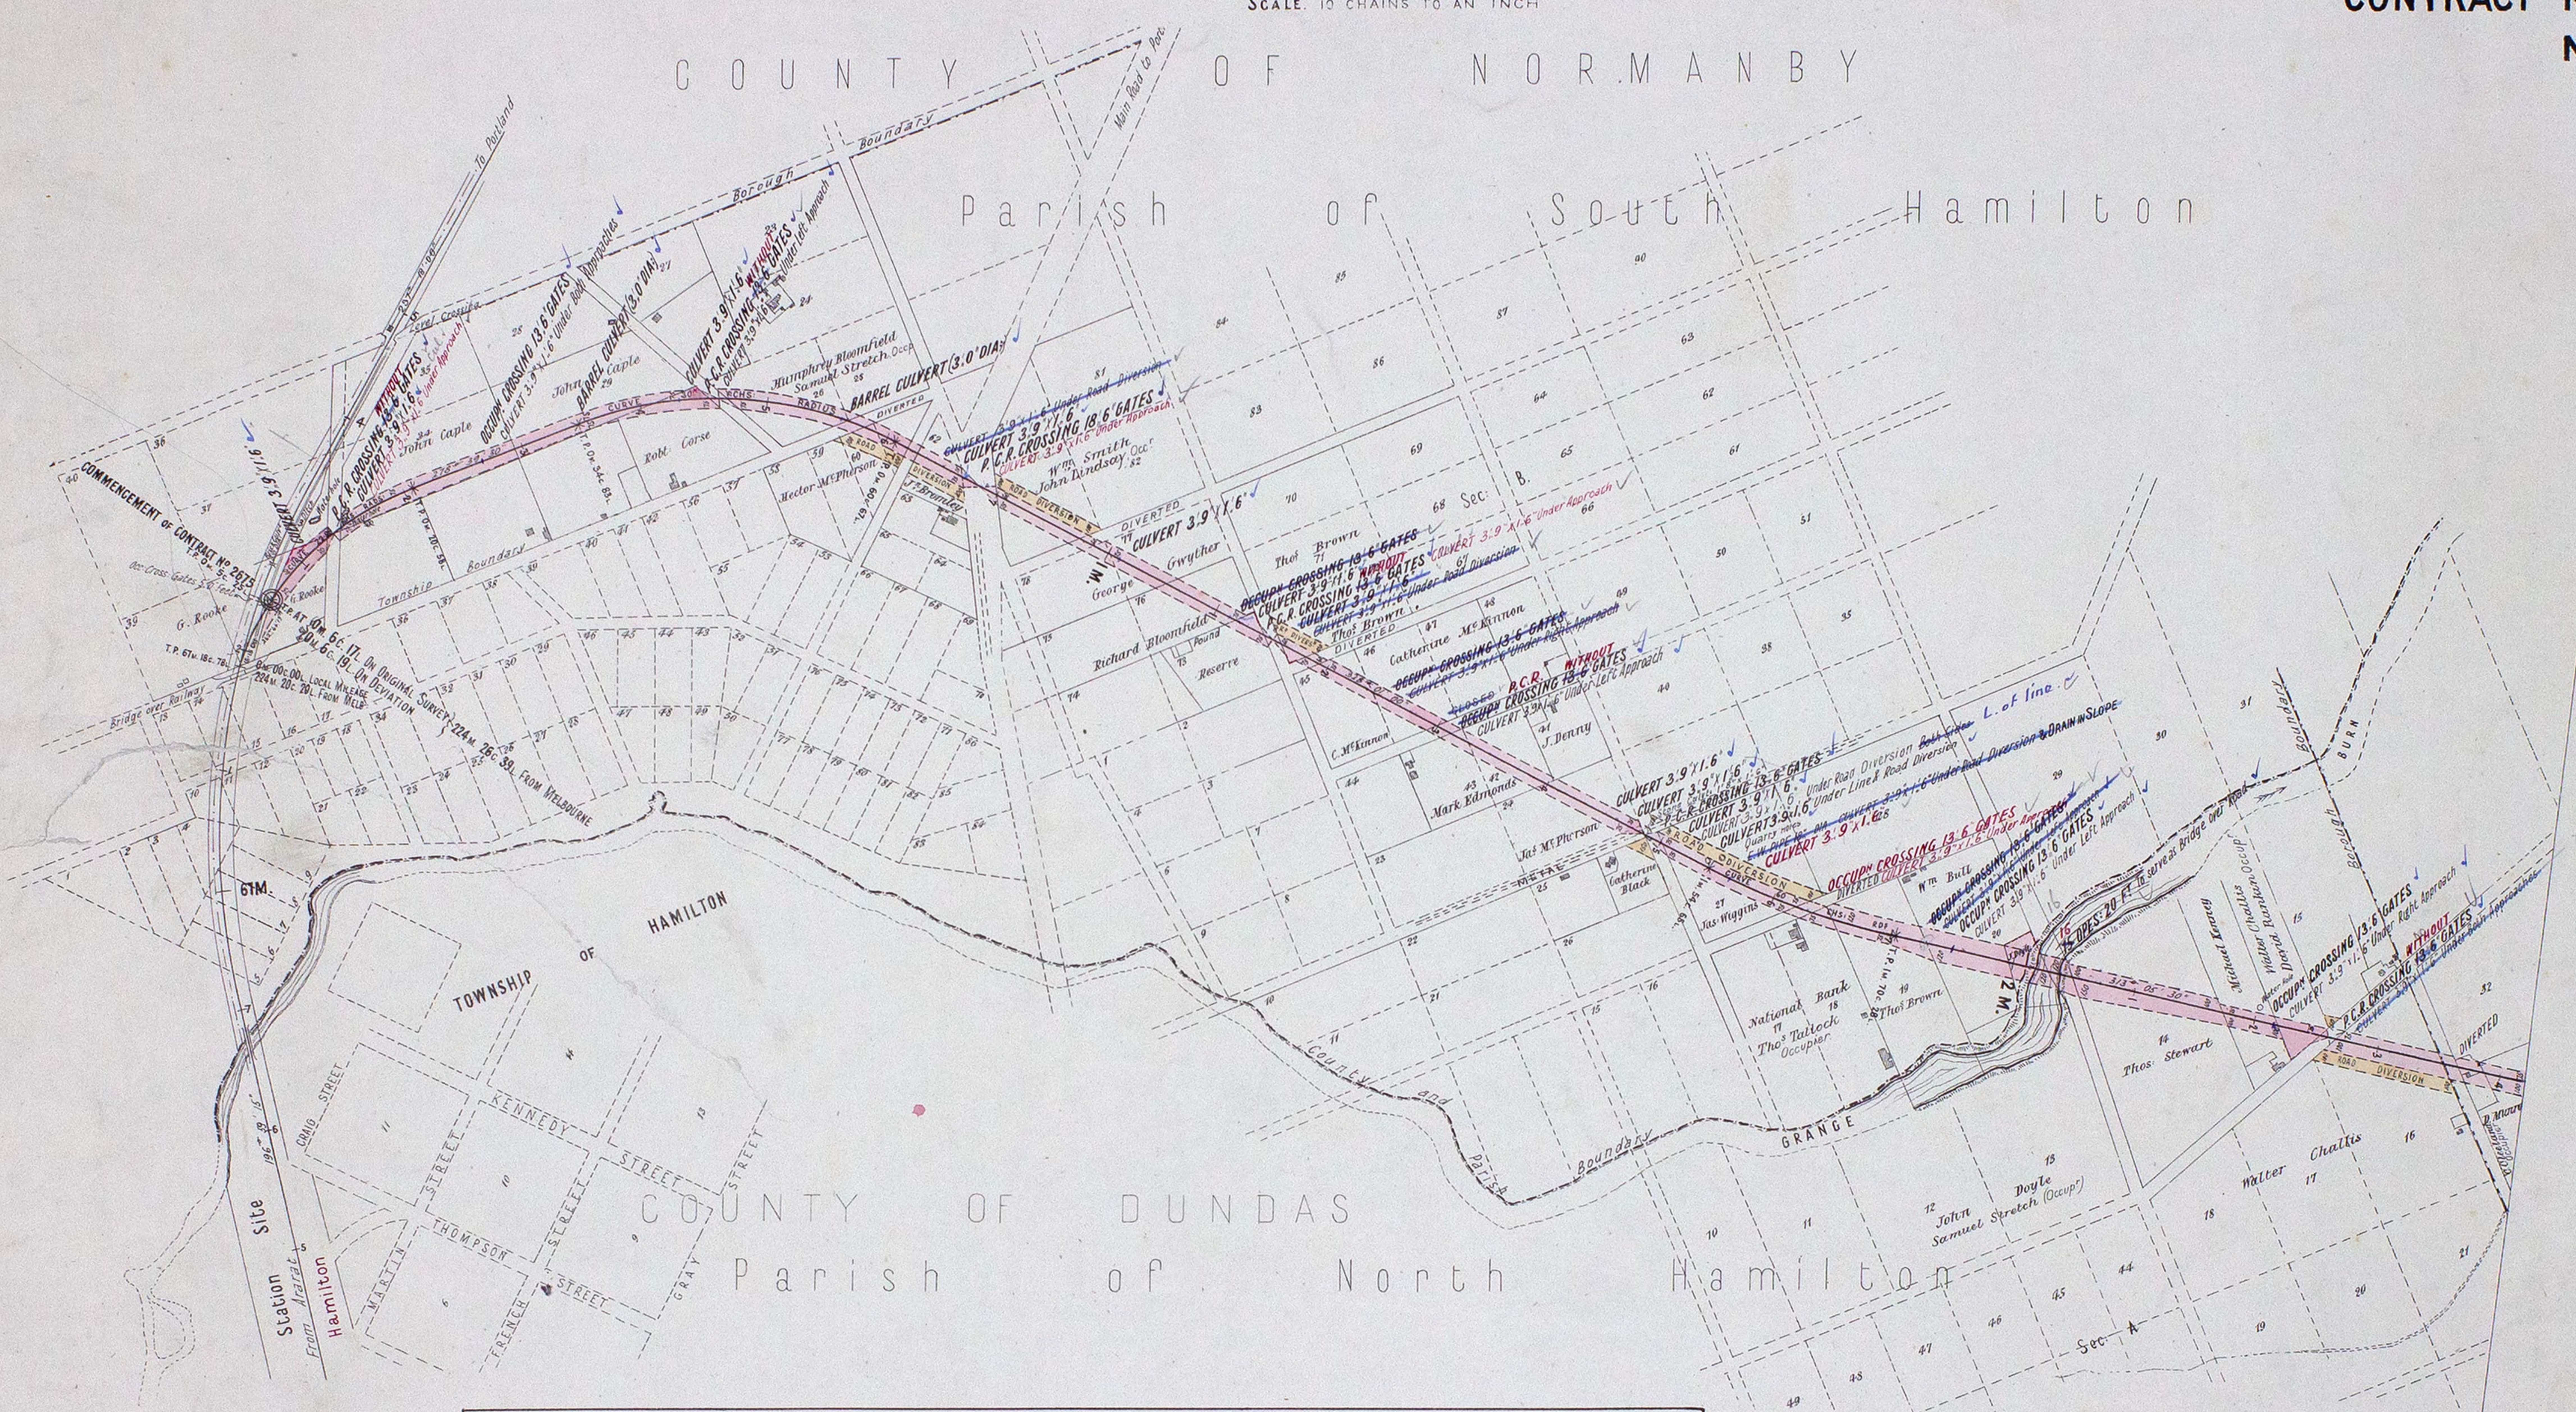

VICTORIAN RAILWAYS, HAMILTON AND COLERAINE LINE.

SCALE, 10 CHAINS TO AN INCH.


CONTRACT N^o 2675.
N^o 2.



VICTORIAN RAILWAYS, HAMILTON AND COLERAINE LINE.

SCALE, 10 CHAINS TO AN INCH.


CONTRACT N^o 2675.
N^o 3.

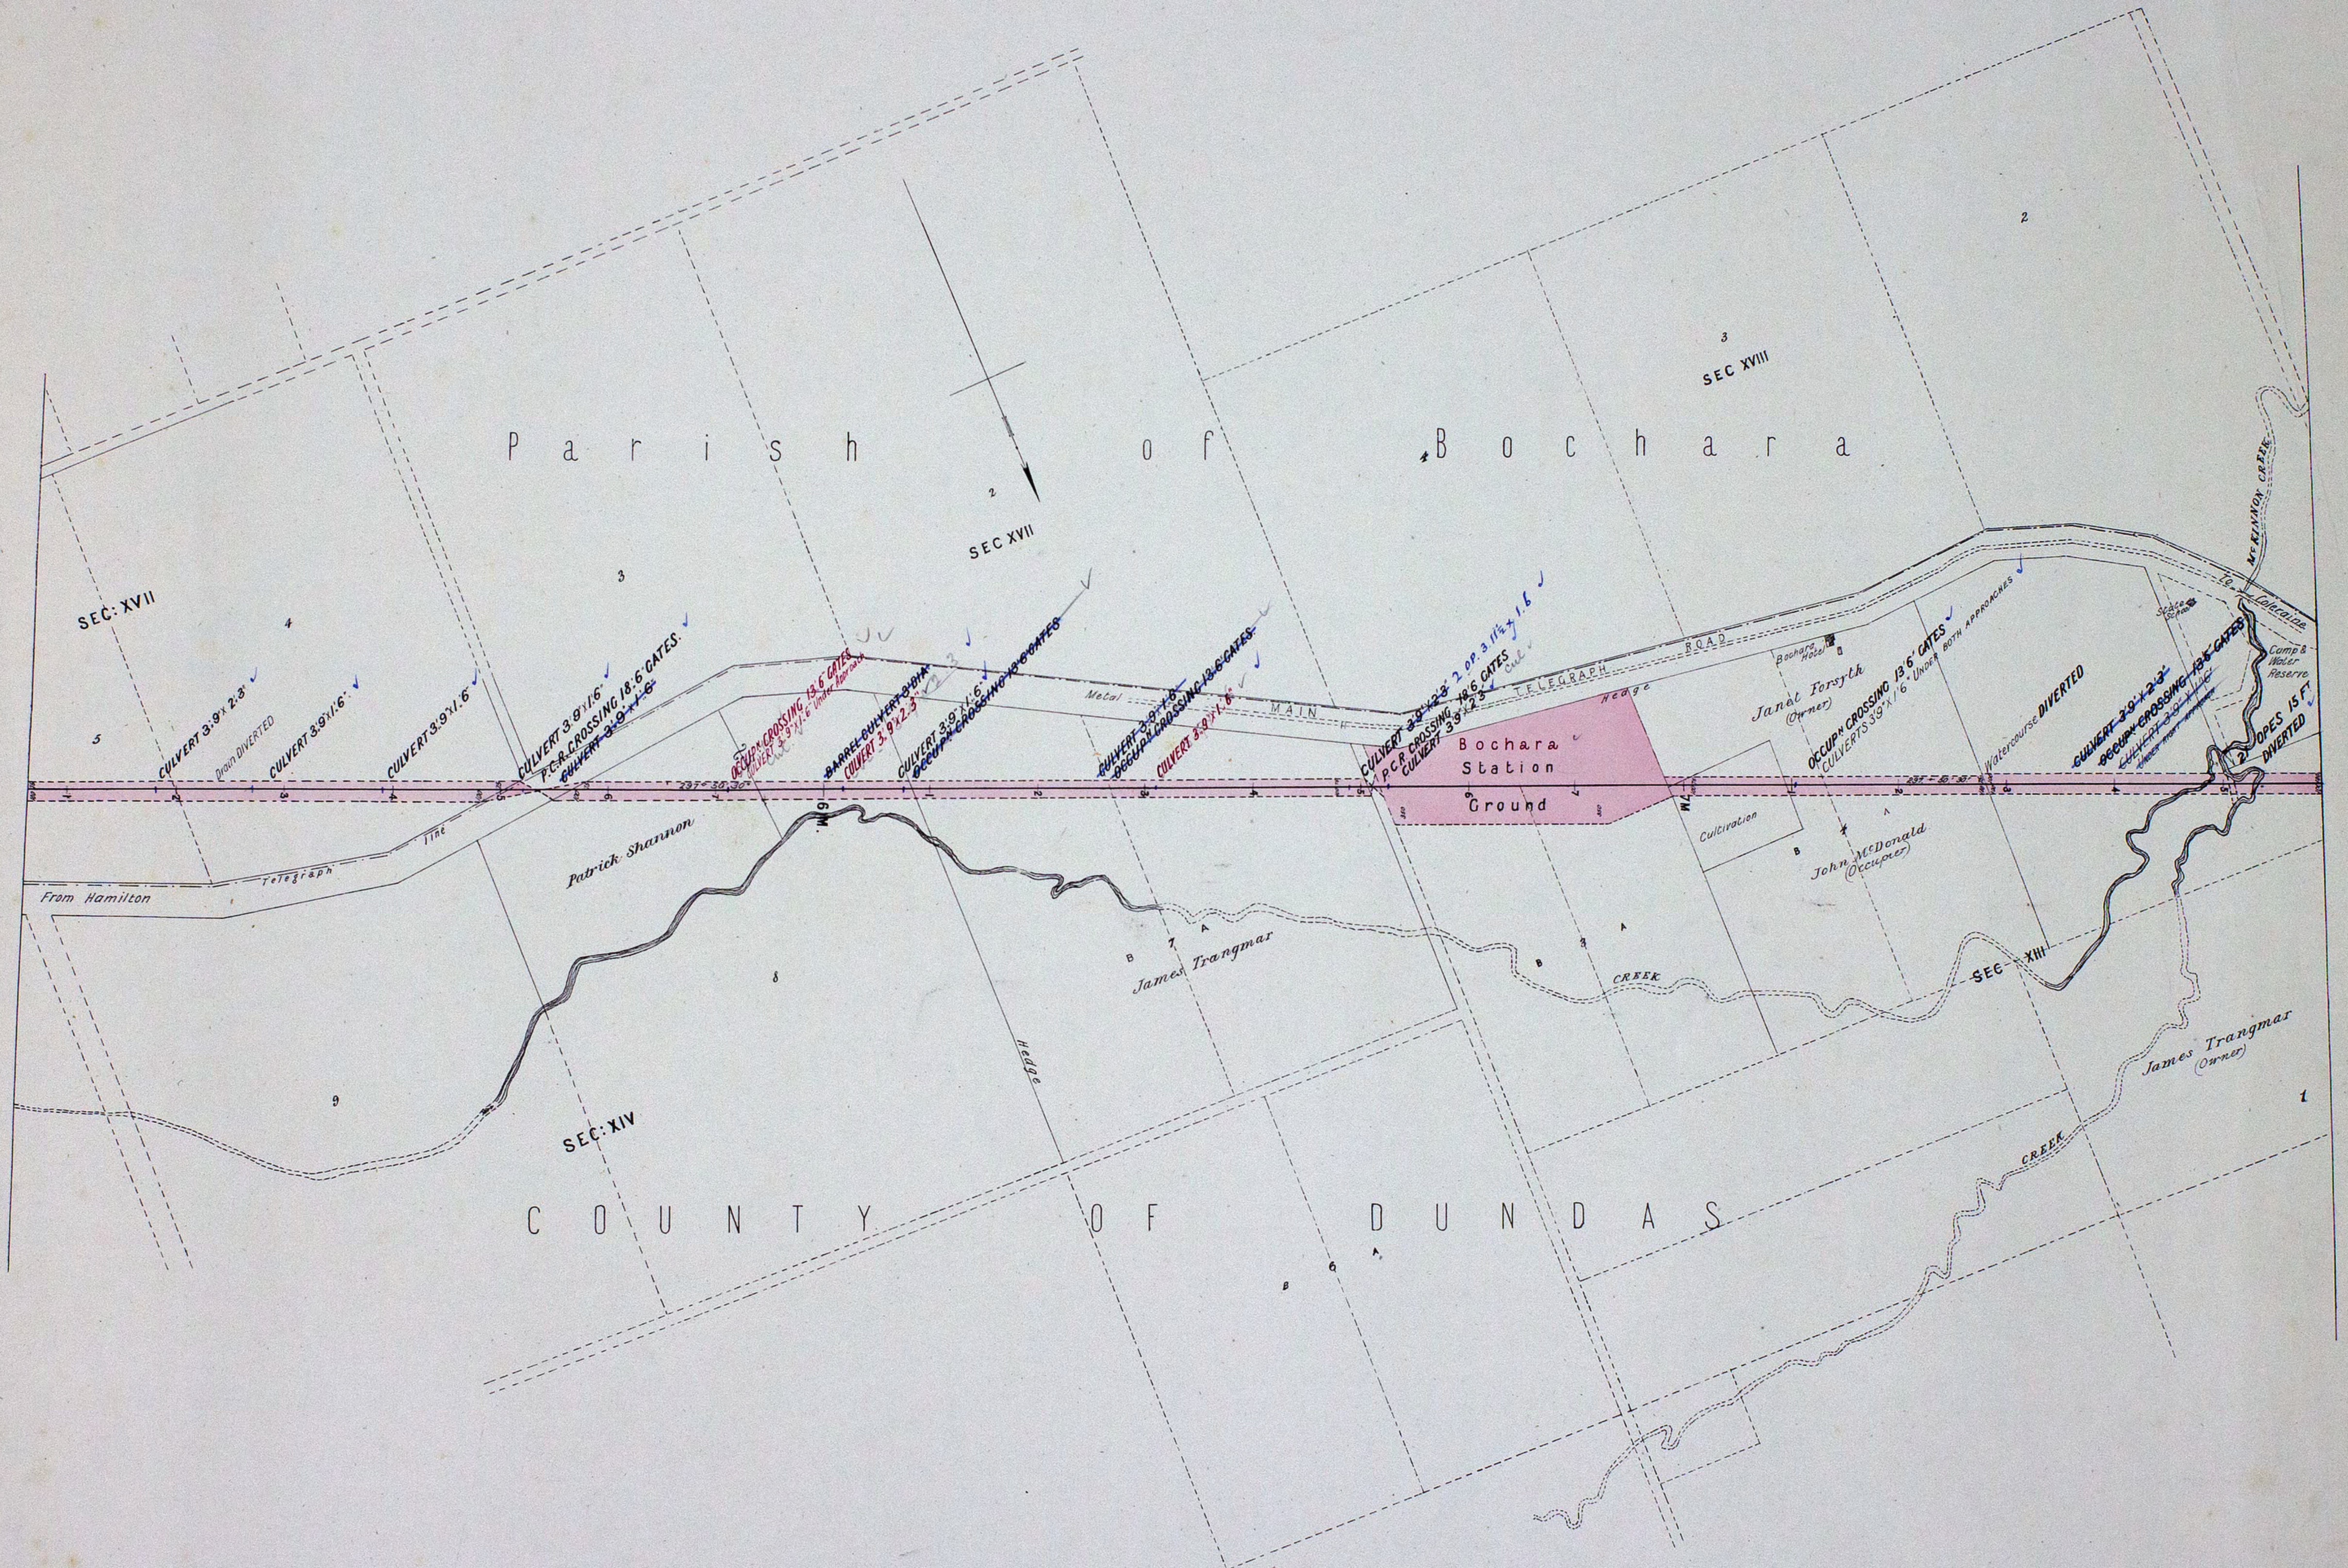

VICTORIAN RAILWAYS, HAMILTON AND COLERAINE LINE.

SCALE. 10 CHAINS TO AN INCH


CONTRACT N° 2675.
N° 4.

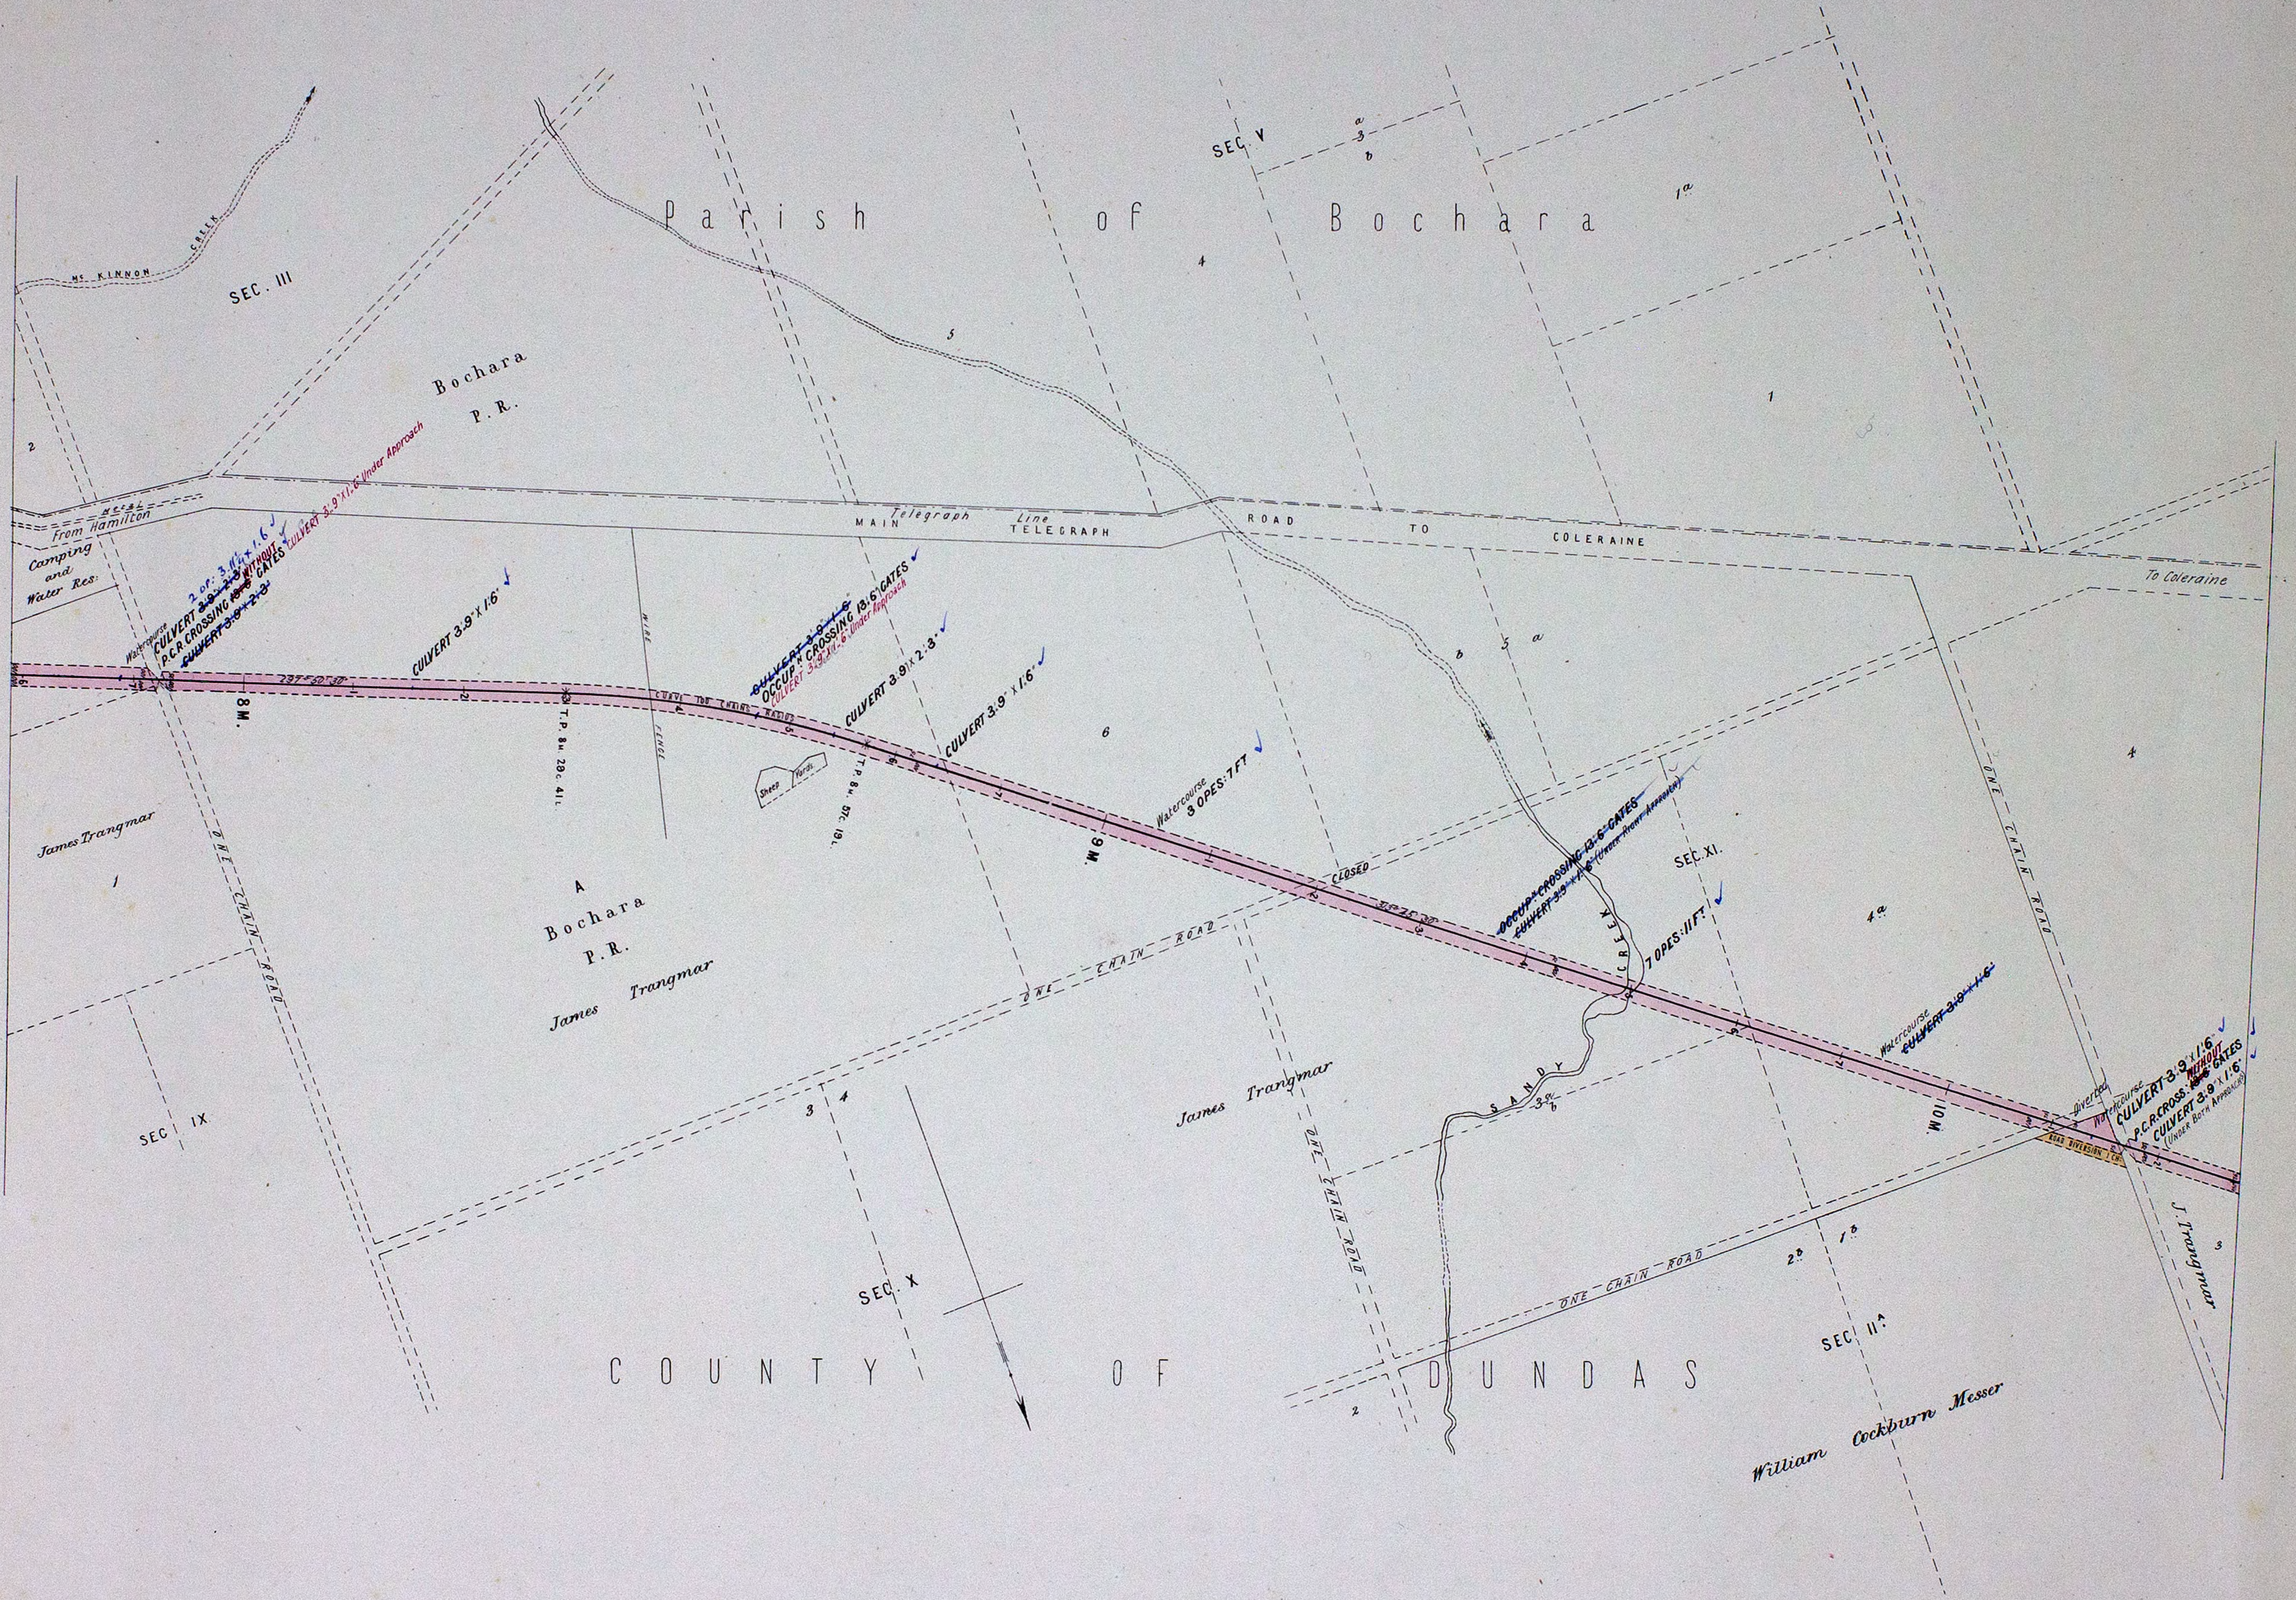

VICTORIAN RAILWAYS, HAMILTON AND COLERAINE LINE.

SCALE. 10 CHAINS TO AN INCH.

CONTRACT N^o 2675.
N^o 5.*

 

VICTORIAN RAILWAYS, HAMILTON AND COLERAINE LINE.

SCALE, 10 CHAINS TO AN INCH.


CONTRACT N^o 2675.
N^o 5.



VICTORIAN RAILWAYS, HAMILTON AND COLERAINE LINE.

SCALE. 10 CHAINS TO AN INCH.


CONTRACT N^o 2675.
N^o 6.

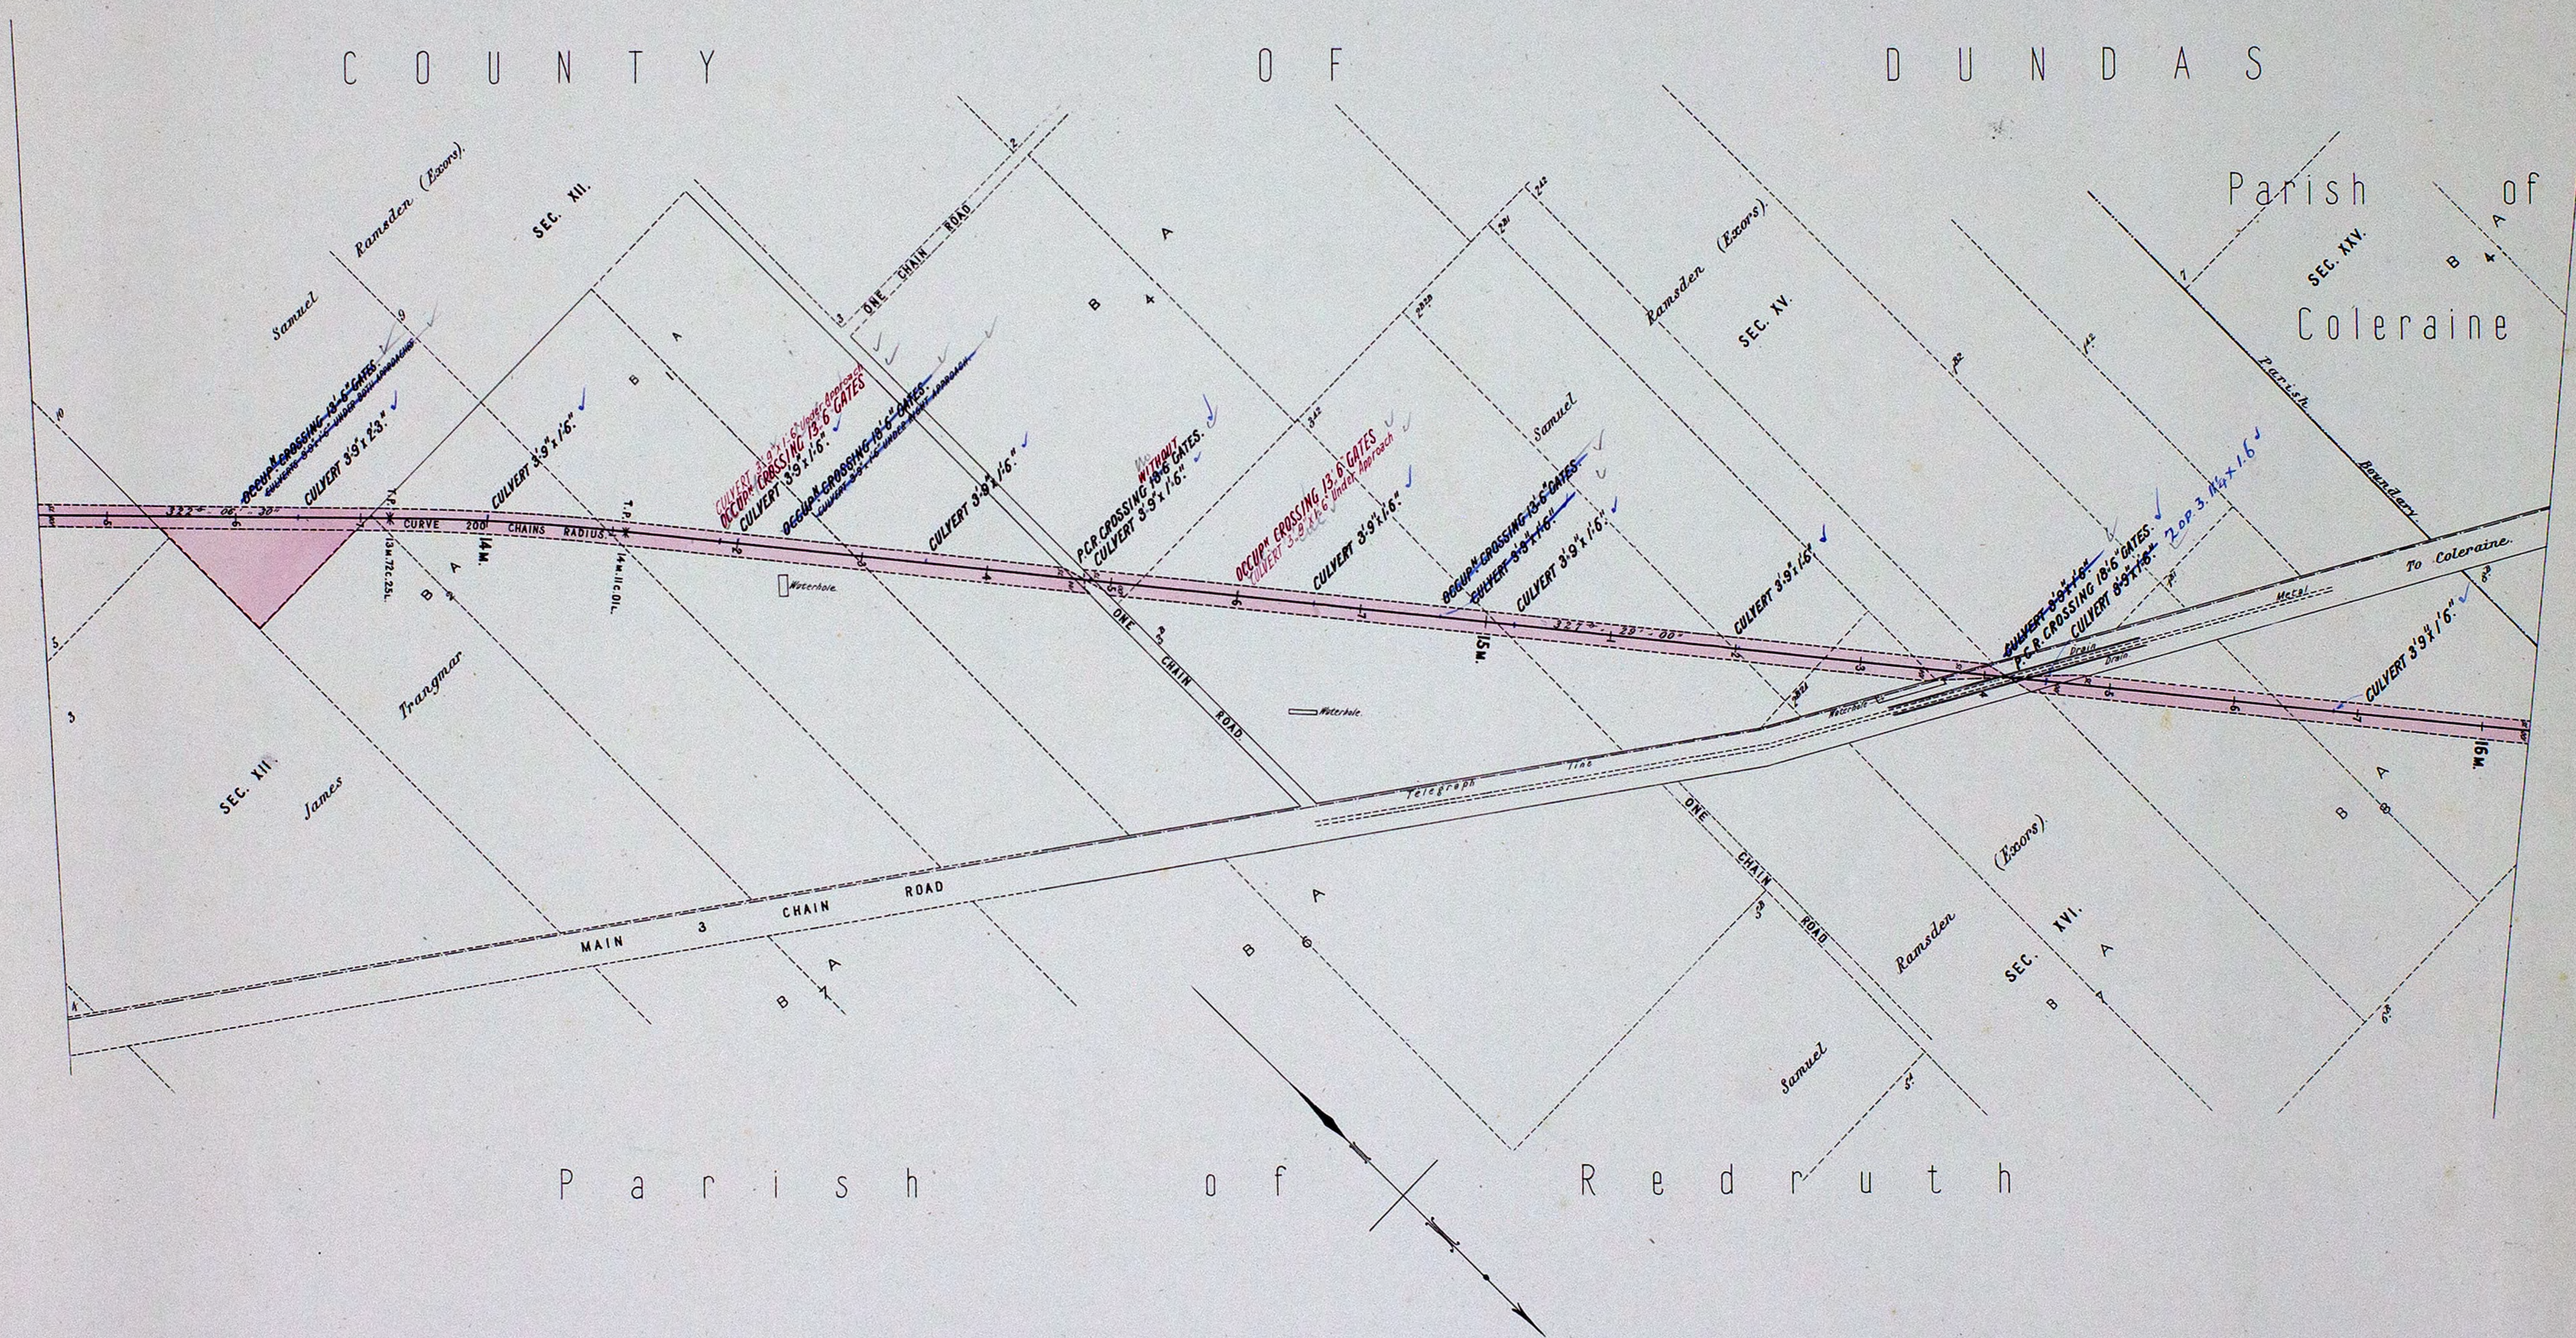

VICTORIAN RAILWAYS, HAMILTON AND COLERAINE LINE.

SCALE. 10 CHAINS TO AN INCH

CONTRACT N^o 2675.
N^o 7.

 

VICTORIAN RAILWAYS, HAMILTON AND COLERAINE LINE.

SCALE. 10 CHAINS TO AN INCH


CONTRACT N^o 2675.
N^o 8.



VICTORIAN RAILWAYS, HAMILTON AND COLERAINE LINE.

SCALE: 10 CHAINS TO AN INCH

CONTRACT N^o 2675
N^o 9


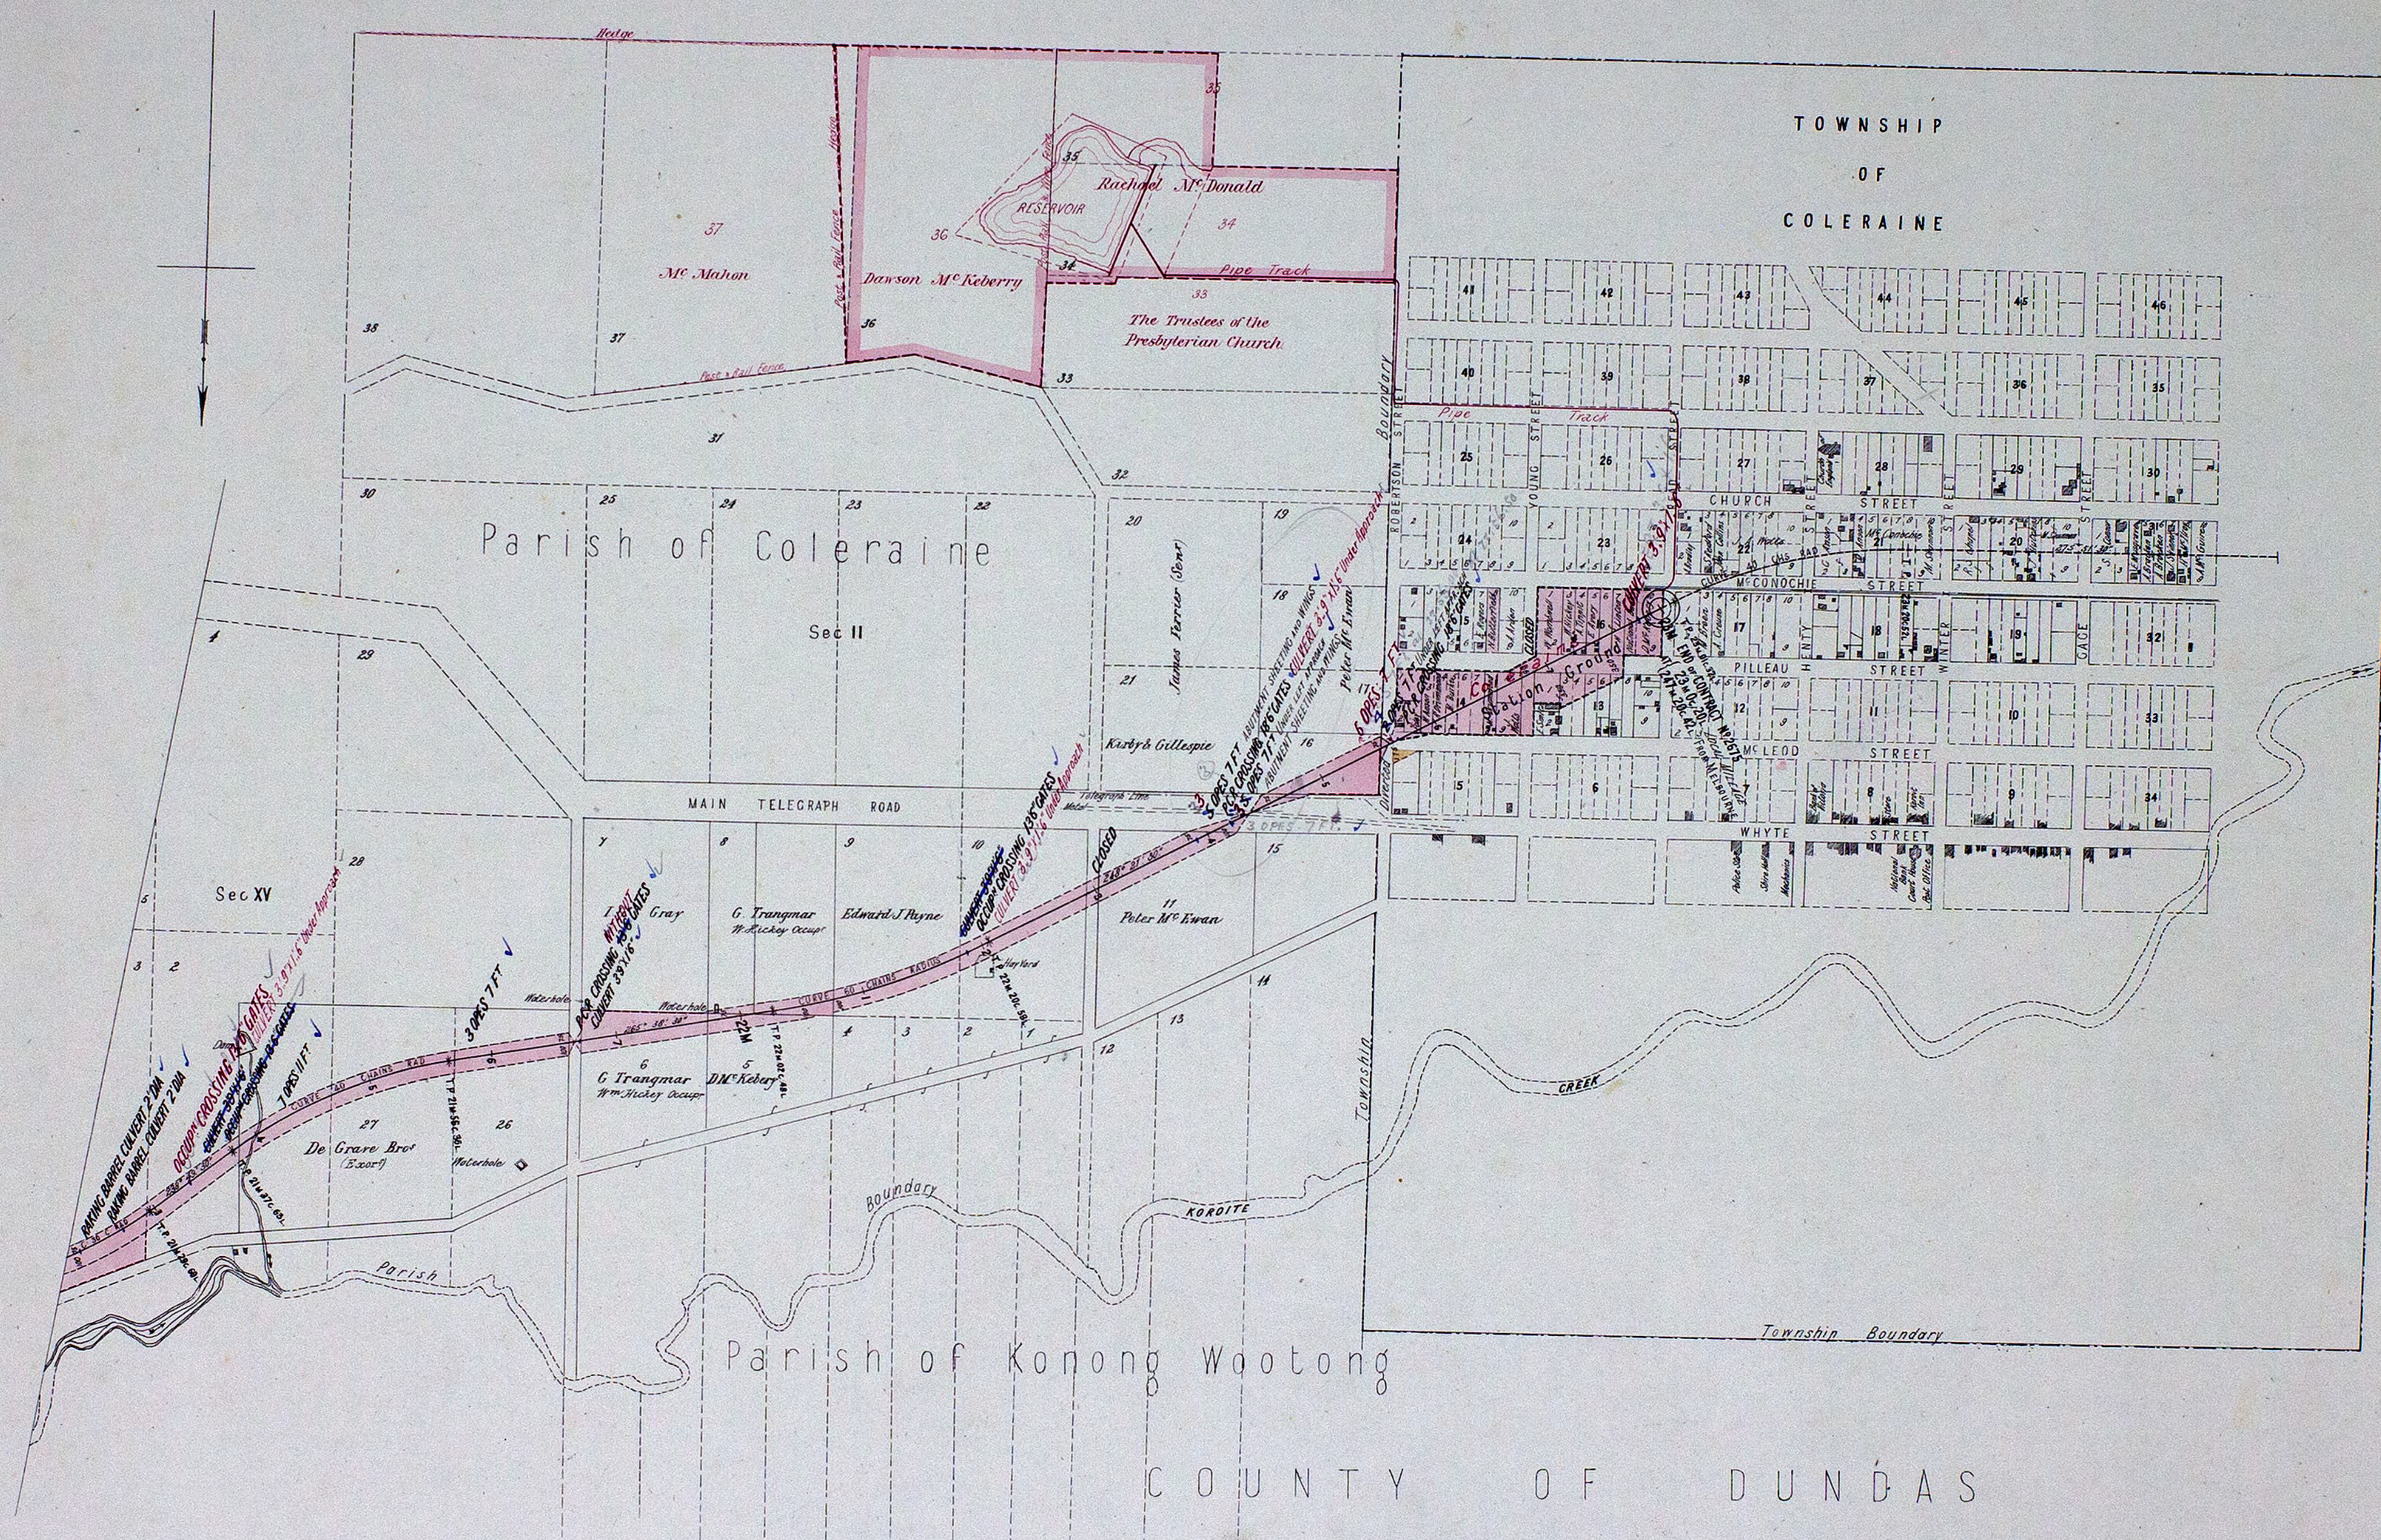


VICTORIAN RAILWAYS, HAMILTON AND COLERAINE LINE.

CONTRACT N^o 2675.
N^o 2.

NOTE. The Borings shown on these Sections were made under the direction of the Surveyors engaged in setting out this line of Railway; They are not guaranteed as correct, and the Corporation will not incur any responsibility in respect thereof. Contractors must form their own judgment as to the nature of the excavations.

SCALES: HORIZONTAL 4 CHAINS TO AN INCH
VERTICAL 40 FEET TO AN INCH.

 
 


VICTORIAN RAILWAYS, HAMILTON AND COLERAINE LINE.

**CONTRACT N^o 2675.
N^o 3.**

NOTE. The Borings shown on these Sections were made under the direction of the Surveyors engaged in setting out this line of Railway; They are not guaranteed as correct, and the Corporation will not incur any responsibility in respect thereof. Contractors must form their own judgment as to the nature of the excavations.

SCALES: (HORIZONTAL 4 CHAINS TO AN INCH.
VERTICAL 40 FEET TO AN INCH.

 
 


VICTORIAN RAILWAYS, HAMILTON AND COLERAINE LINE.

CONTRACT N^o 2675.
N^o 4.

NOTE. The Borings shown on these Sections were made under the direction of the Surveyors engaged in setting out this line of Railway; They are not guaranteed as correct, and the Corporation will not incur any responsibility in respect thereof. Contractors must form their own judgment as to the nature of the excavations.

SCALES: HORIZONTAL 4 CHAINS TO AN INCH.
VERTICAL 40 FEET TO AN INCH.

 
 


VICTORIAN RAILWAYS, HAMILTON AND COLERAINE LINE

**CONTRACT N°2675
N° 5.**

NOTE: The Borings shown on these Sections were made under the direction of the Surveyors engaged in setting out this line of Railway; They are not guaranteed as correct, and the Corporation will not incur any responsibility in respect thereof. Contractors must form their own judgment as to the nature of the excavations.

SCALES HORIZONTAL 4 CHAINS TO AN INCH.
VERTICAL 40 FEET TO AN INCH

 
 


VICTORIAN RAILWAYS, HAMILTON AND COLERAINE LINE.

**CONTRACT N° 2675.
N° 6.**

NOTE. The Borings shown on these Sections were made under the direction of the Surveyors engaged in setting out this line of Railway; They are not guaranteed as correct, and the Corporation will not incur any responsibility in respect thereof. Contractors must form their own judgment as to the nature of the excavations.

SCALES: (HORIZONTAL 4 CHAINS TO AN INCH.
VERTICAL 40 FEET TO AN INCH.

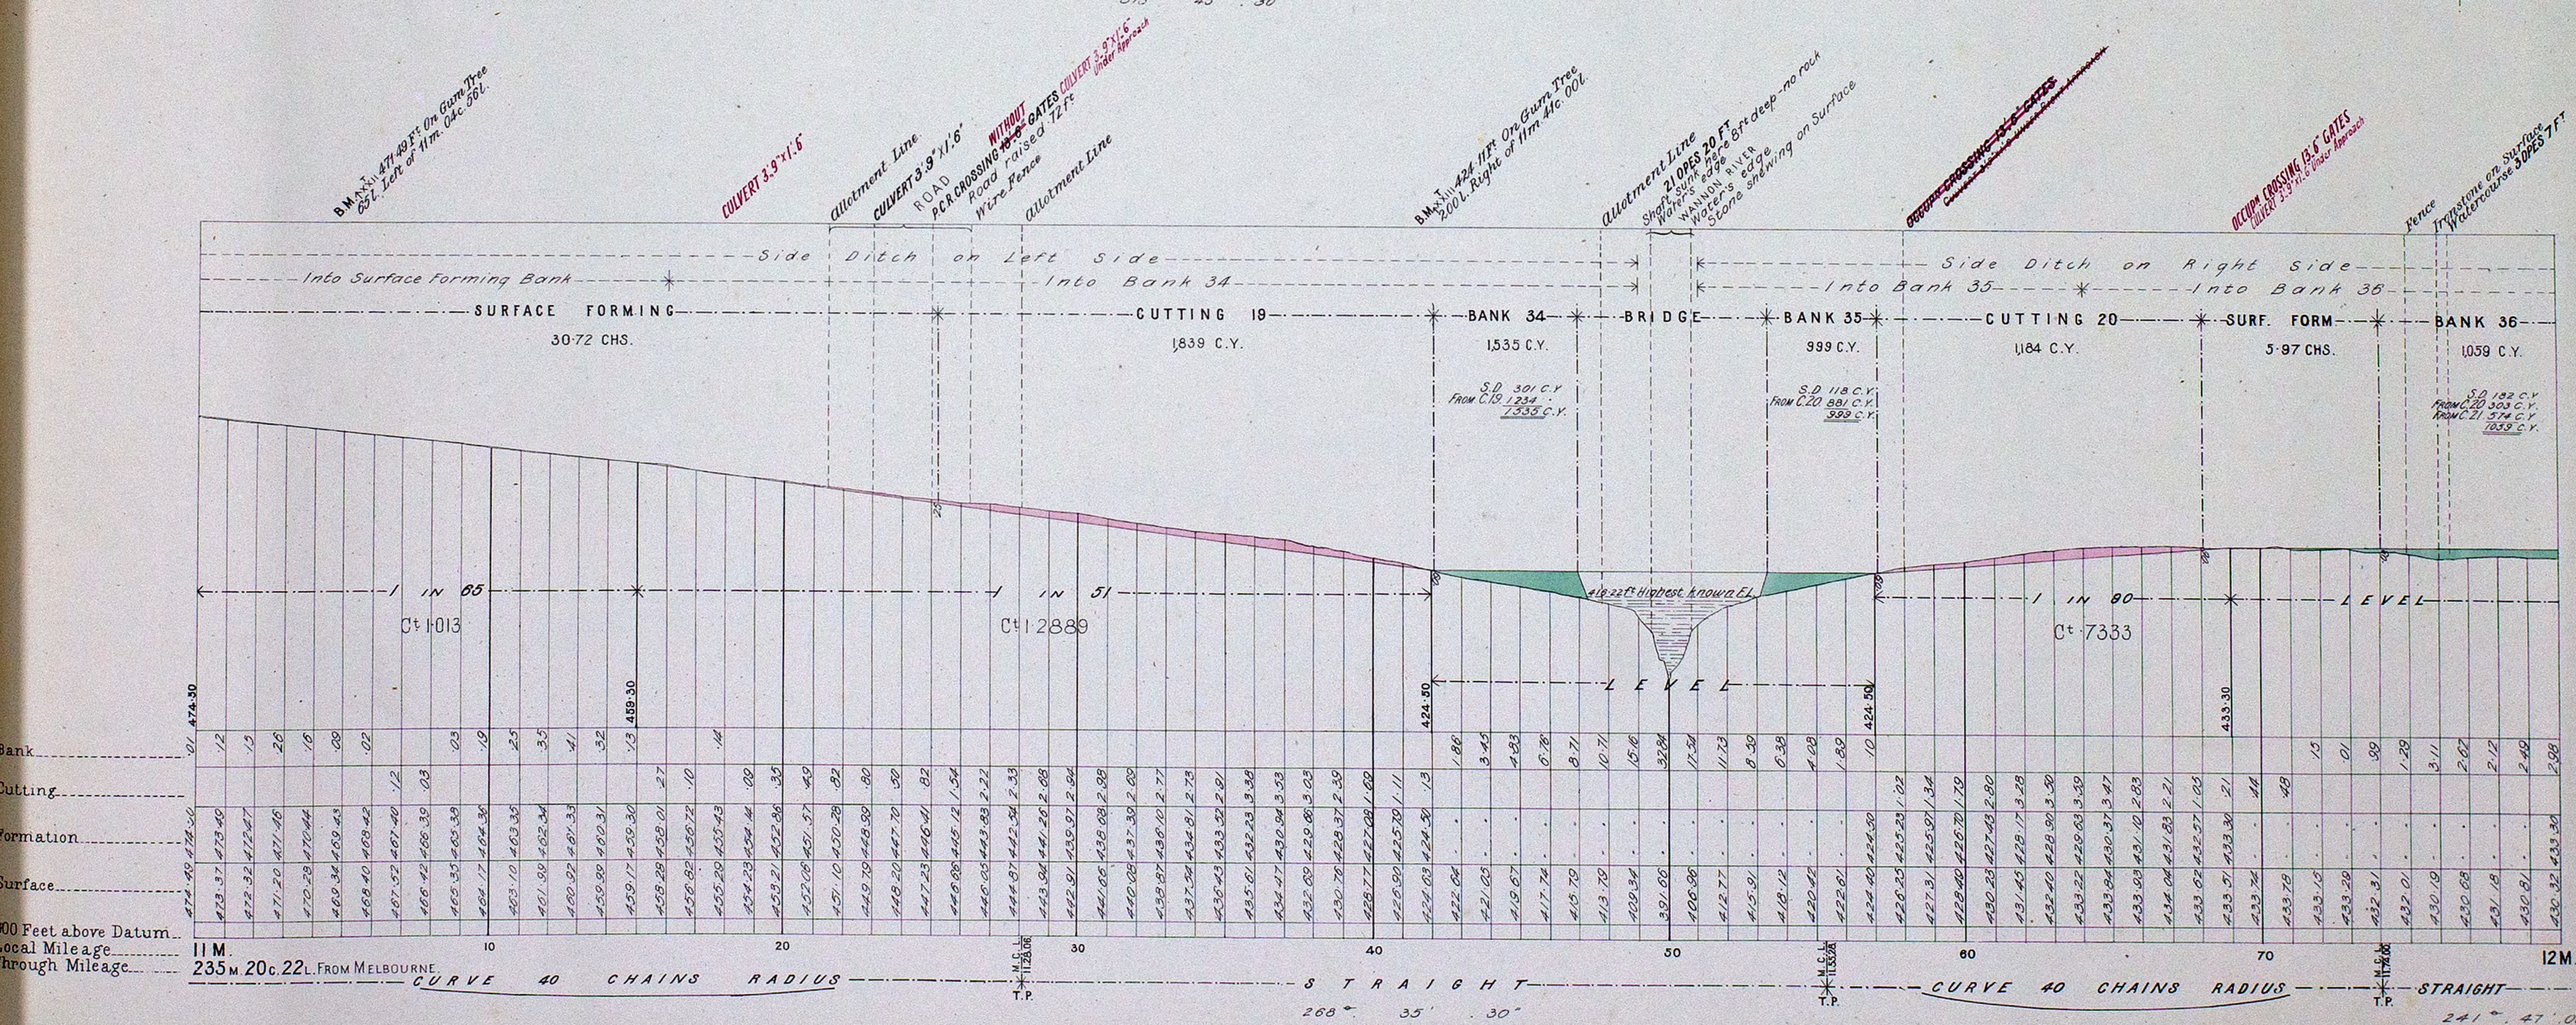
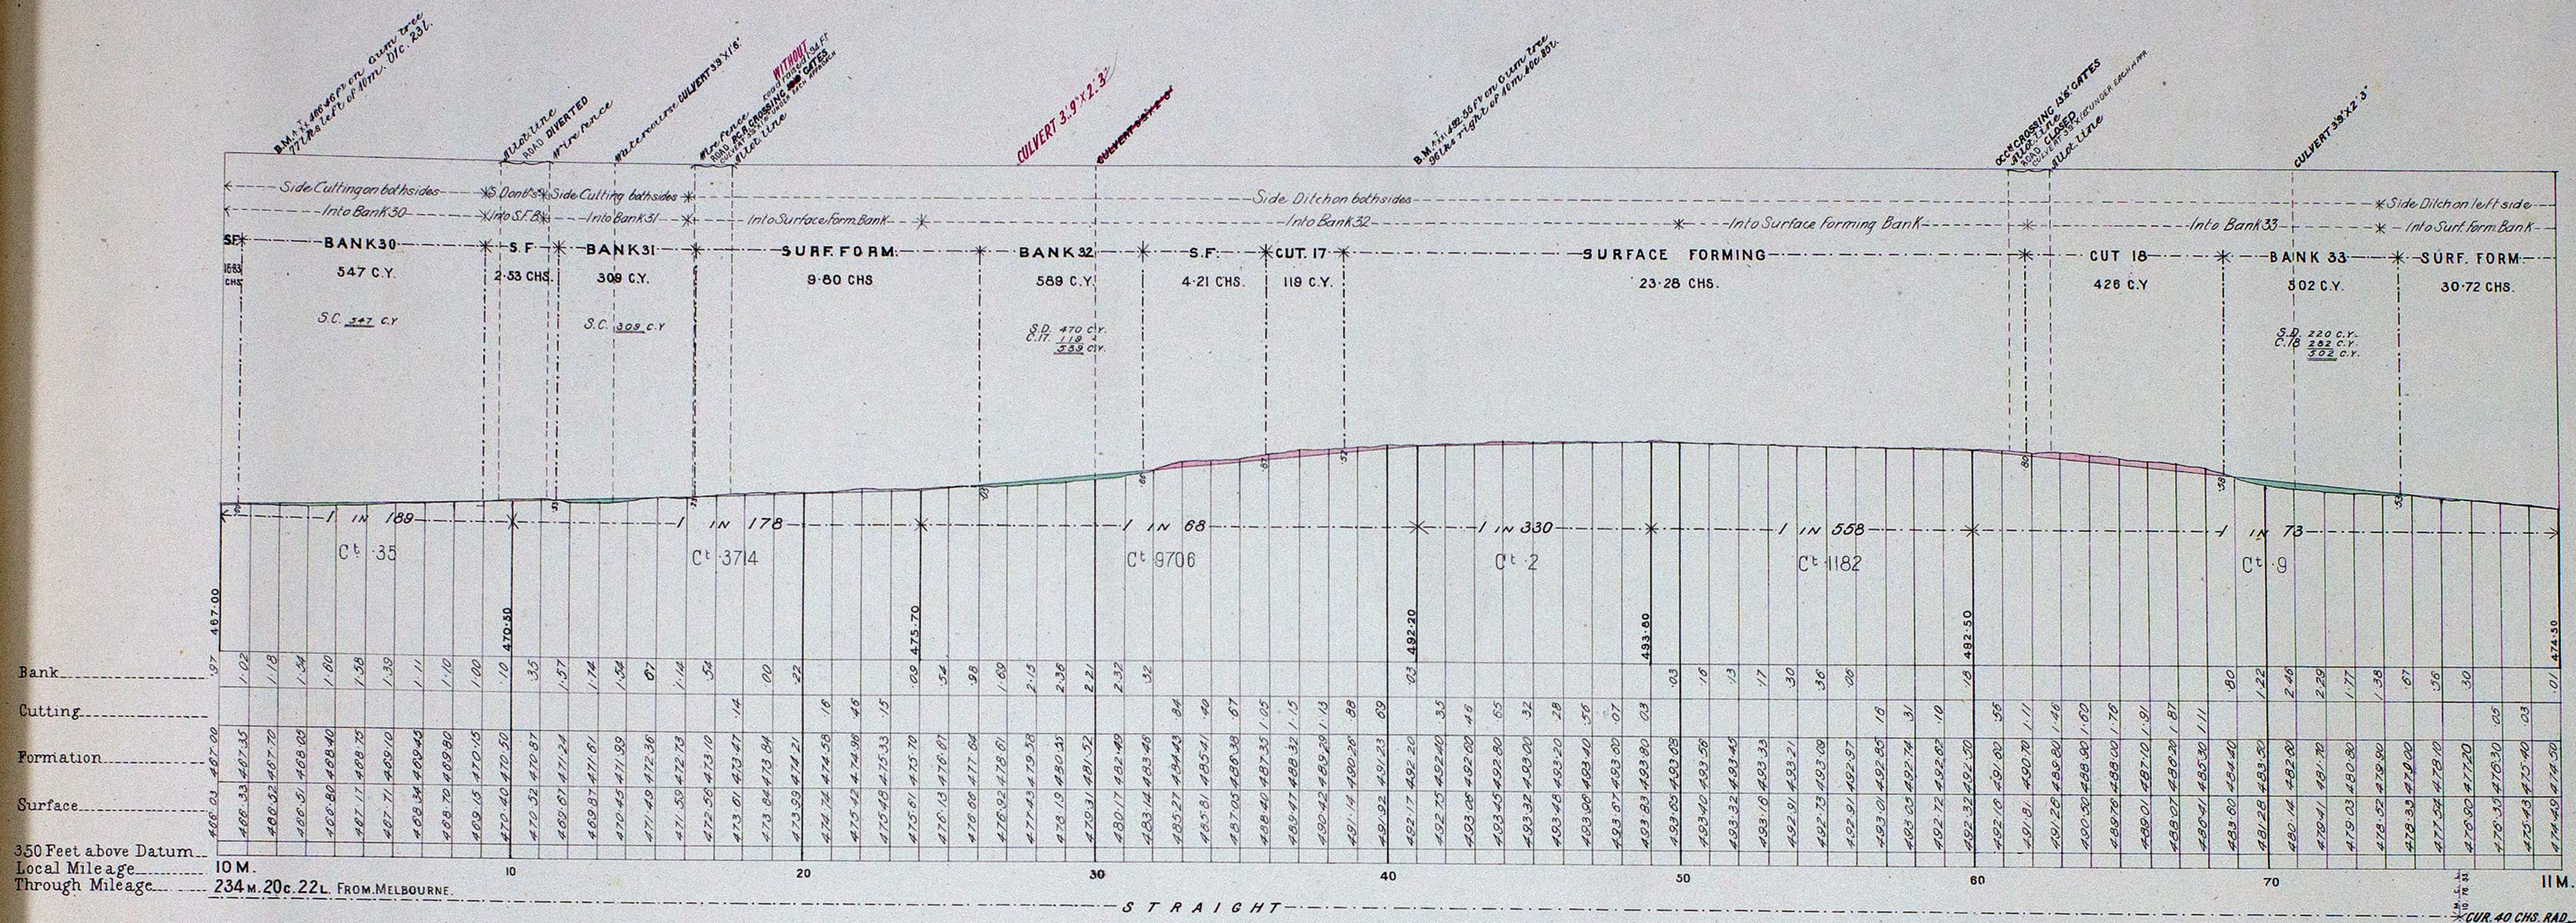


VICTORIAN RAILWAYS, HAMILTON AND COLERAINE LINE.

CONTRACT N° 2675.
N° 6.*

NOTE. The Bearings shown on these Sections were made under the direction of the Surveyors engaged in setting out this line of Railway; They are not guaranteed as correct, and the Corporation will not incur any responsibility in respect thereof. Contractors must form their own judgment as to the nature of the excavations.

SCALES: HORIZONTAL 4 CHAINS TO AN INCH.
VERTICAL 40 FEET TO AN INCH.

  

Note
From 11m. 36L on Deviation, or 11m. 40L on Original Survey
add 10.36L to Local and Through mileage to obtain True mileage


VICTORIAN RAILWAYS, HAMILTON AND COLERAINE LINE.

CONTRACT N^o 2675.

N^o 7

NOTE: The Borings shown on these Sections were made under the direction of the Surveyors engaged in setting out this line of Railway; They are not guaranteed as correct, and the Corporation will not incur any responsibility in respect thereof. Contractors must form their own judgment as to the nature of the excavations.

SCALES (HORIZONTAL 4 CHAINS TO AN INCH.
VERTICAL 40 FEET TO AN INCH.)


 


VICTORIAN RAILWAYS, HAMILTON AND COLERAINE LINE.

NOTE. The Borings shown on these Sections were made under the direction of the Surveyors engaged in setting out this line of Railway; They are not guaranteed as correct, and the Corporation will not incur any responsibility in respect thereof. Contractors must form their own judgment as to the nature of the excavations.

SCALES: HORIZONTAL 4 CHAINS TO AN INCH.
VERTICAL 40 FEET TO AN INCH.

CONTRACT N^o 2675.
N^o 8.

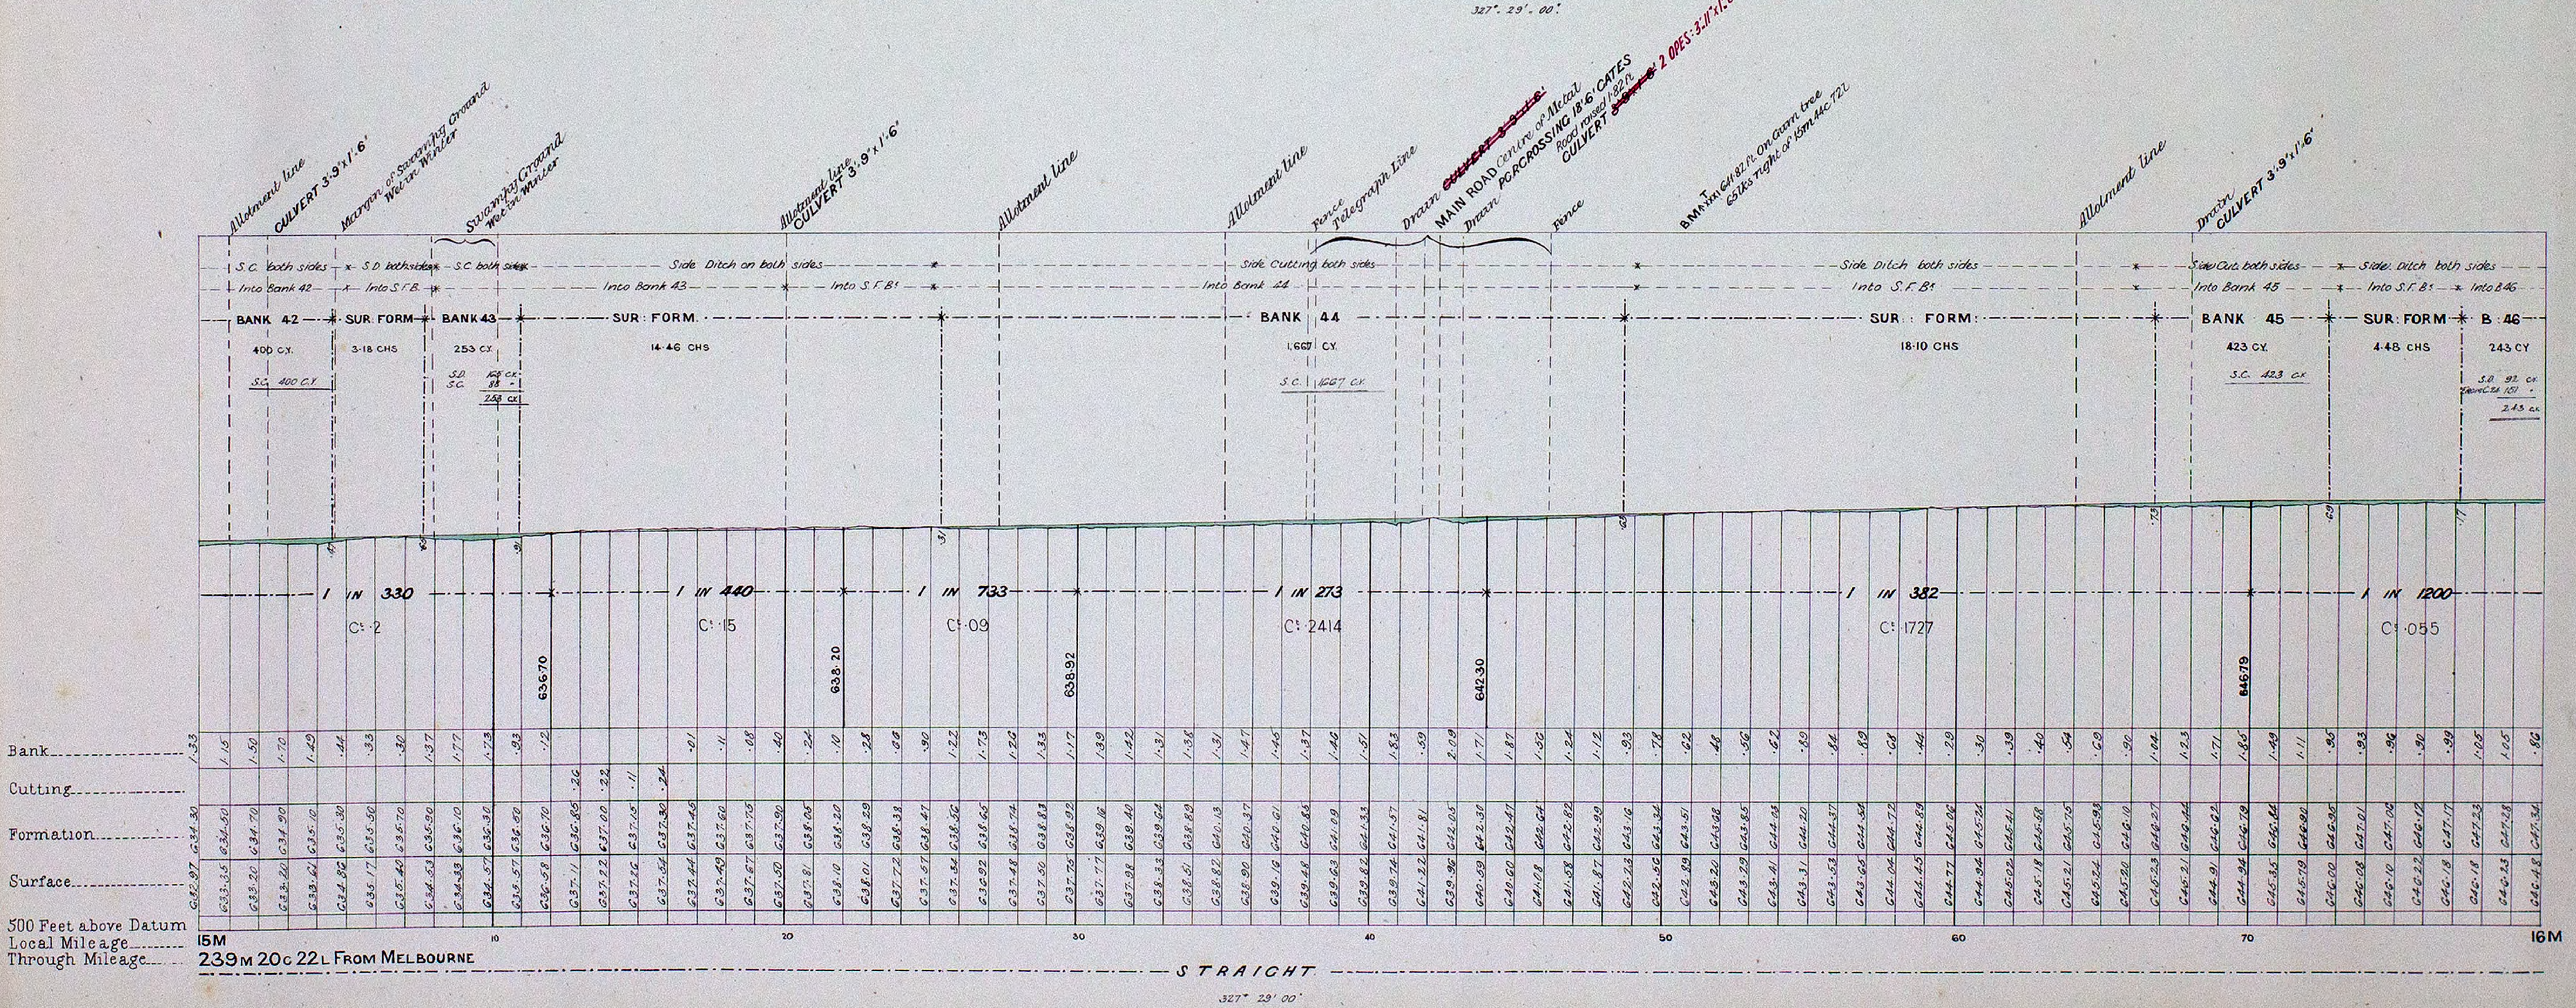
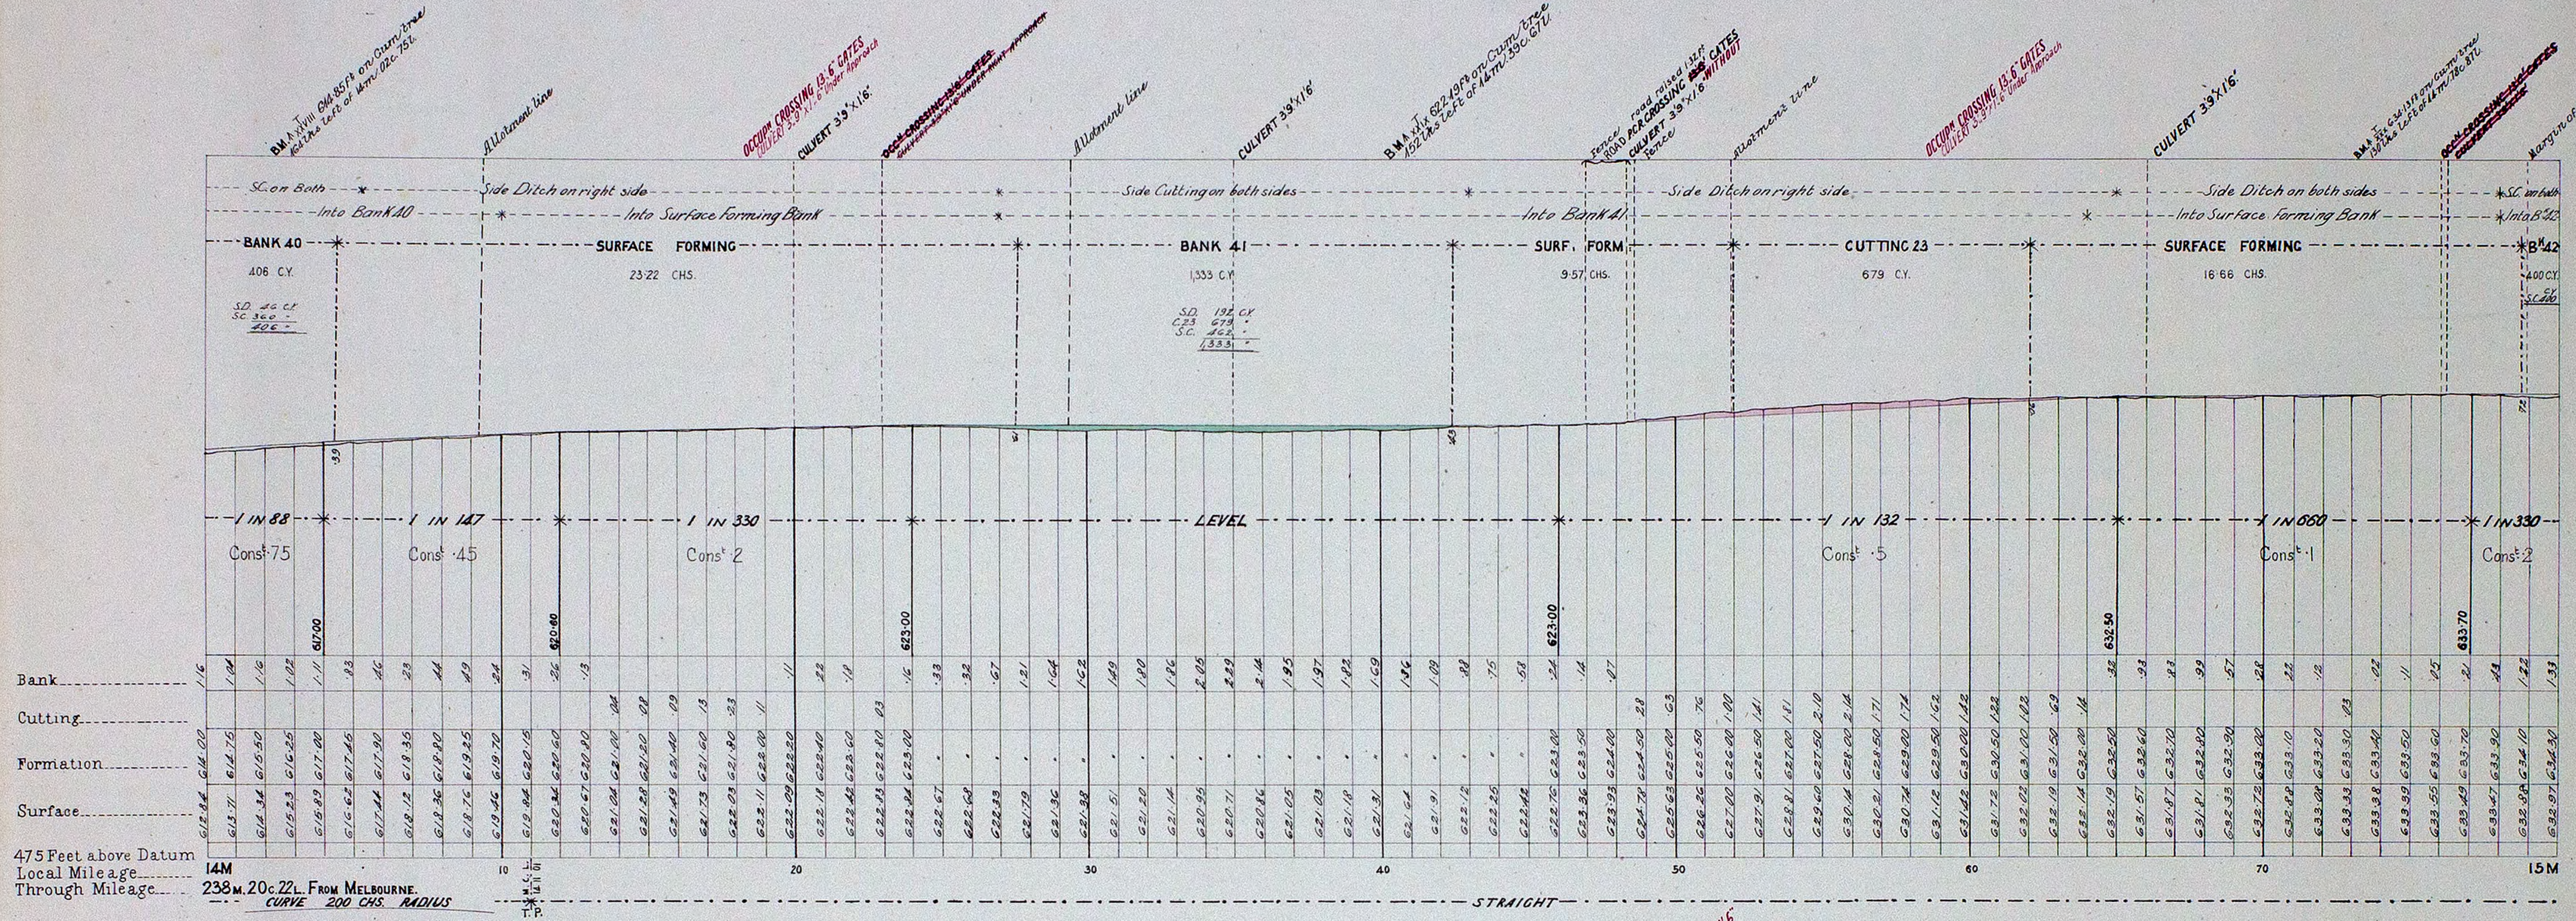


VICTORIAN RAILWAYS, HAMILTON AND COLERAINE LINE.

NOTE: The Borings shown on these Sections were made under the direction of the Surveyors engaged in setting out this line of Railway; They are not guaranteed as correct, and the Corporation will not incur any responsibility in respect thereof. Contractors must form their own judgment as to the nature of the excavations.

SCALES: HORIZONTAL 4 CHAINS TO AN INCH.
VERTICAL 40 FEET TO AN INCH.

CONTRACT N° 2675.
N° 9.

 
 


VICTORIAN RAILWAYS, HAMILTON AND COLERAINE LINE.

**CONTRACT N^o 2675.
N^o 10.**

NOTE. The Borings shown on these Sections were made under the direction of the Surveyors engaged in setting out this line of Railway; They are not guaranteed as correct, and the Corporation will not incur any responsibility in respect thereof. Contractors must form their own judgment as to the nature of the excavations.

SCALES. HORIZONTAL 4 CHAINS TO AN INCH.
VERTICAL 40 FEET TO AN INCH.

 
 


NOTE: The Barings shown on these Sections were made under the direction of the Surveyors engaged in setting out this line of Railway; They are not guaranteed as correct, and the Corporation will not incur any responsibility in respect thereof. Contractors must form their own judgment as to the nature of the excavations.

VICTORIAN RAILWAYS, HAMILTON AND COLERAINE LINE

CONTRACT N^o 2675.
N^o II.

SCALES: HORIZONTAL 4 CHAINS TO AN INCH.
VERTICAL 40 FEET TO AN INCH.

  


VICTORIAN RAILWAYS, HAMILTON AND COLERAINE LINE.

**CONTRACT N^o 2675.
N^o 12.**

NOTE. The Borings shown on these Sections were made under the direction of the Surveyors engaged in setting out this line of Railway; They are not guaranteed as correct, and the Corporation will not incur any responsibility in respect thereof. Contractors must form their own judgment as to the nature of the excavations.

SCALES: HORIZONTAL 4 CHAINS TO AN INCH.
VERTICAL 40 FEET TO AN INCH.

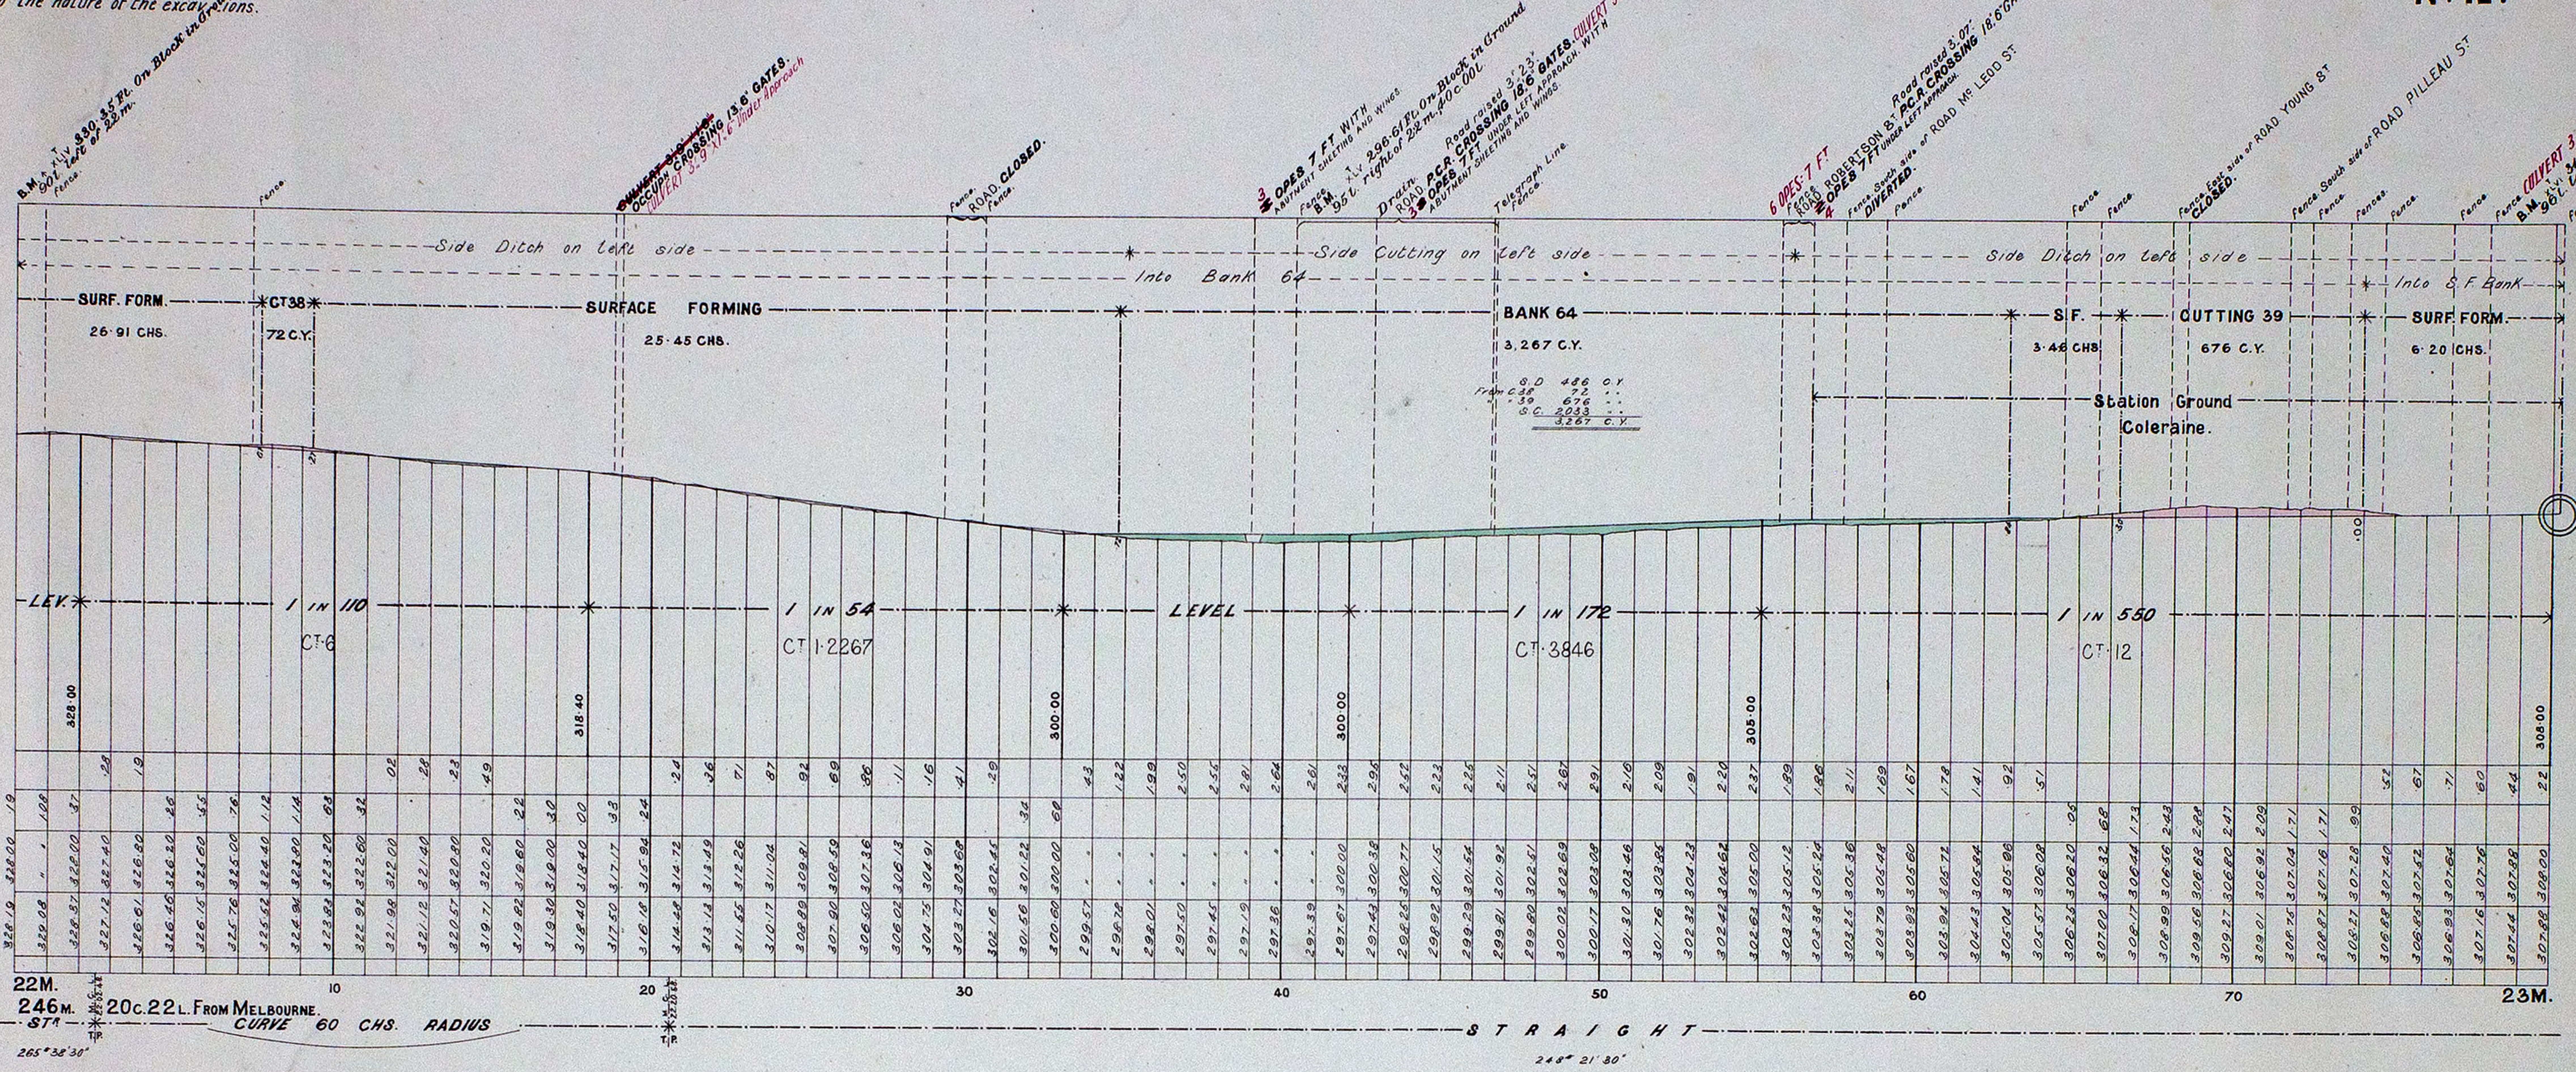

160 Feet above Datum
Local Mileage..... **22M.**
Through Mileage..... **246M.**

20c. 22 L. FROM MELBOURNE.