


V.R.
HAWTHORN TO CANTERBURY
 SCALE 1/100" = 1" INCH


Plotted and compiled
 J. H. B. & C. 1911

SHEET No 1

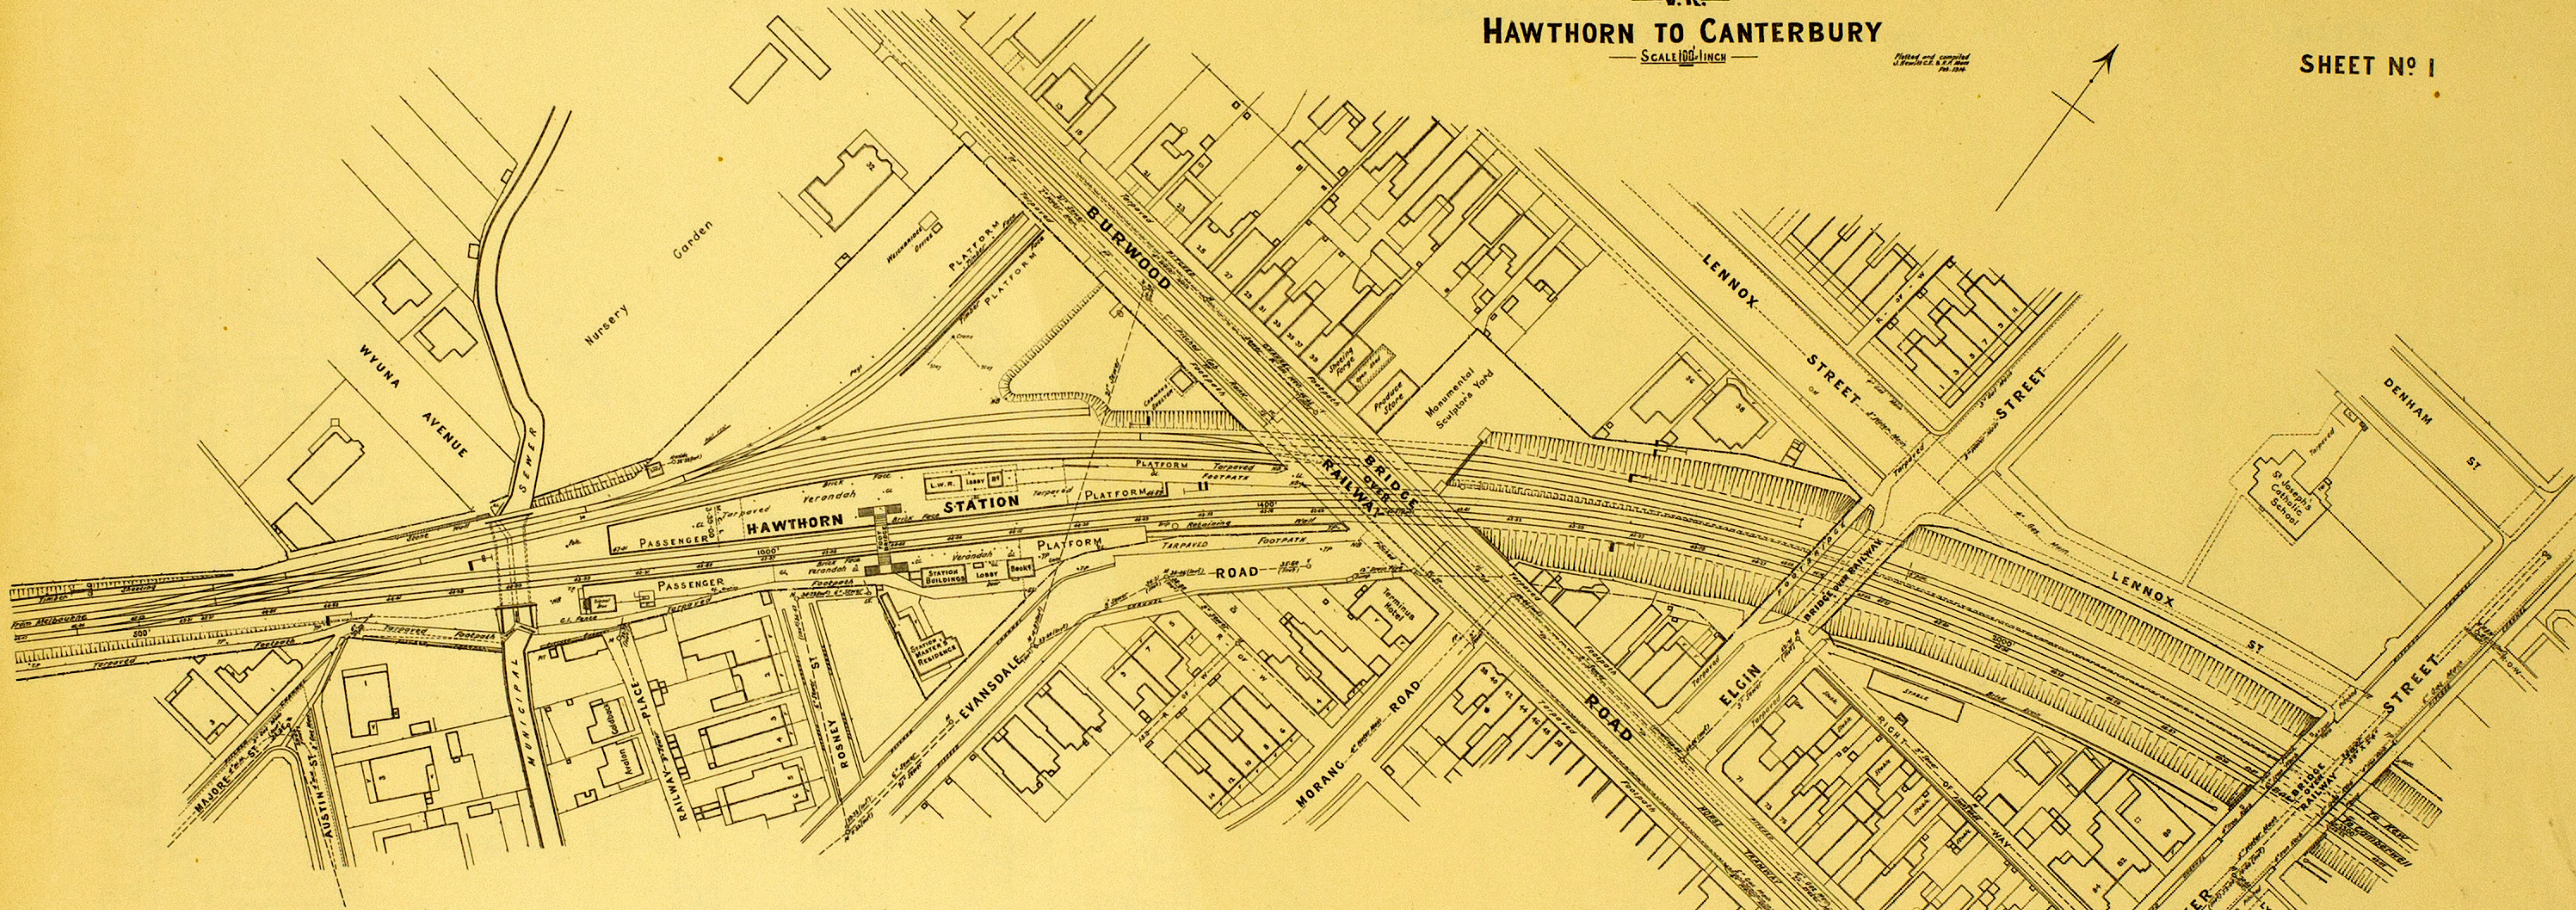

LONGITUDINAL SECTION

SCALE (Hor. 1/100" = 1" INCH
 Ver. 1/25" = 1" INCH)

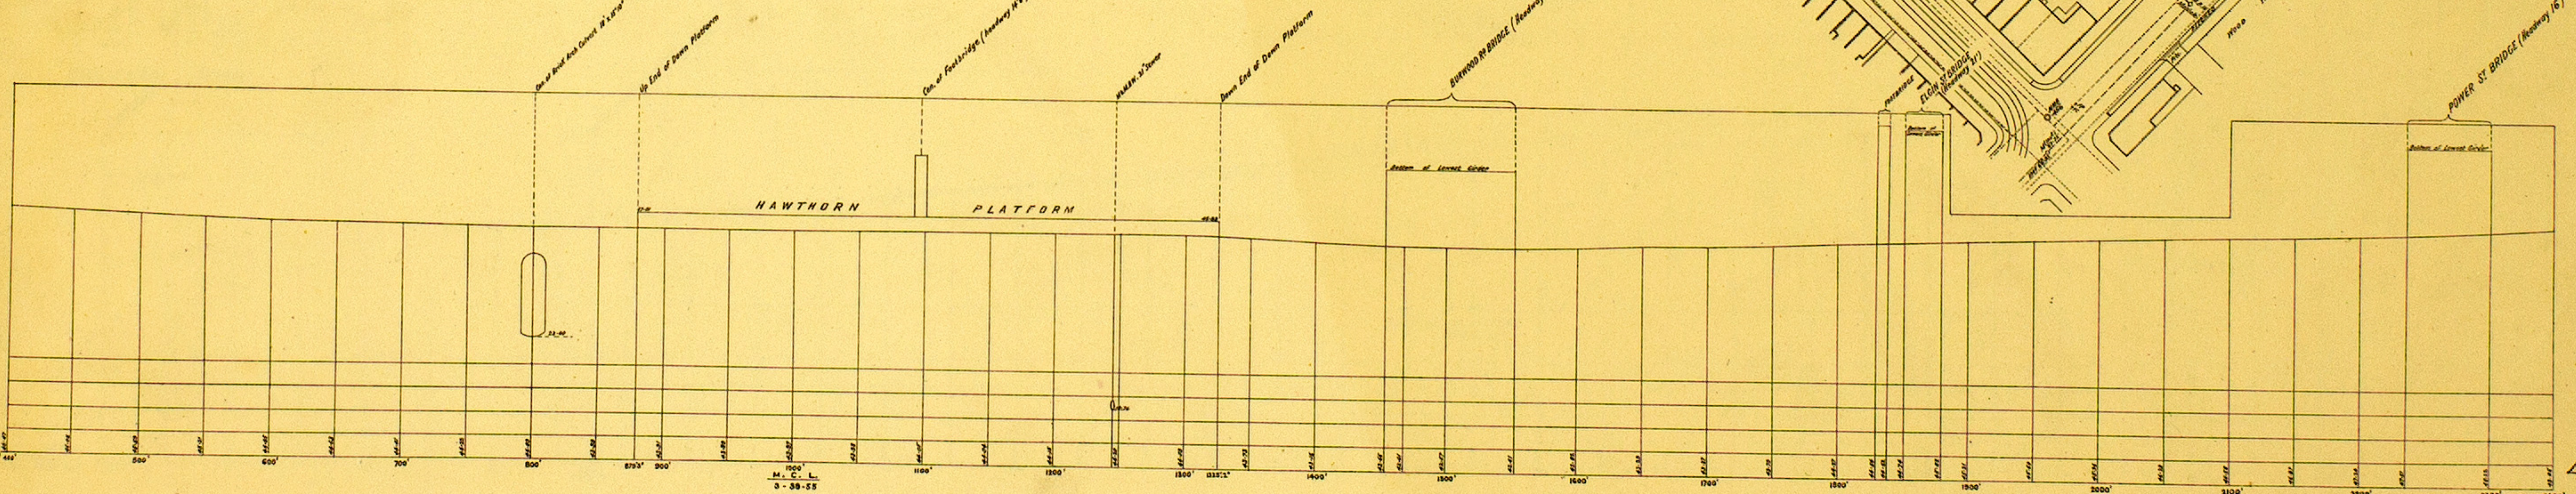

Rail Level
 DATUM 0-00
 (L.M. Station 87)


3-30-55

12/17/11


V.R.
HAWTHORN TO CANTERBURY
 SCALE 100-1 INCH

Plotted and compiled
 J. B. Smith C.E. & P. J. Moore
 Feb. 1914

SHEET No 2

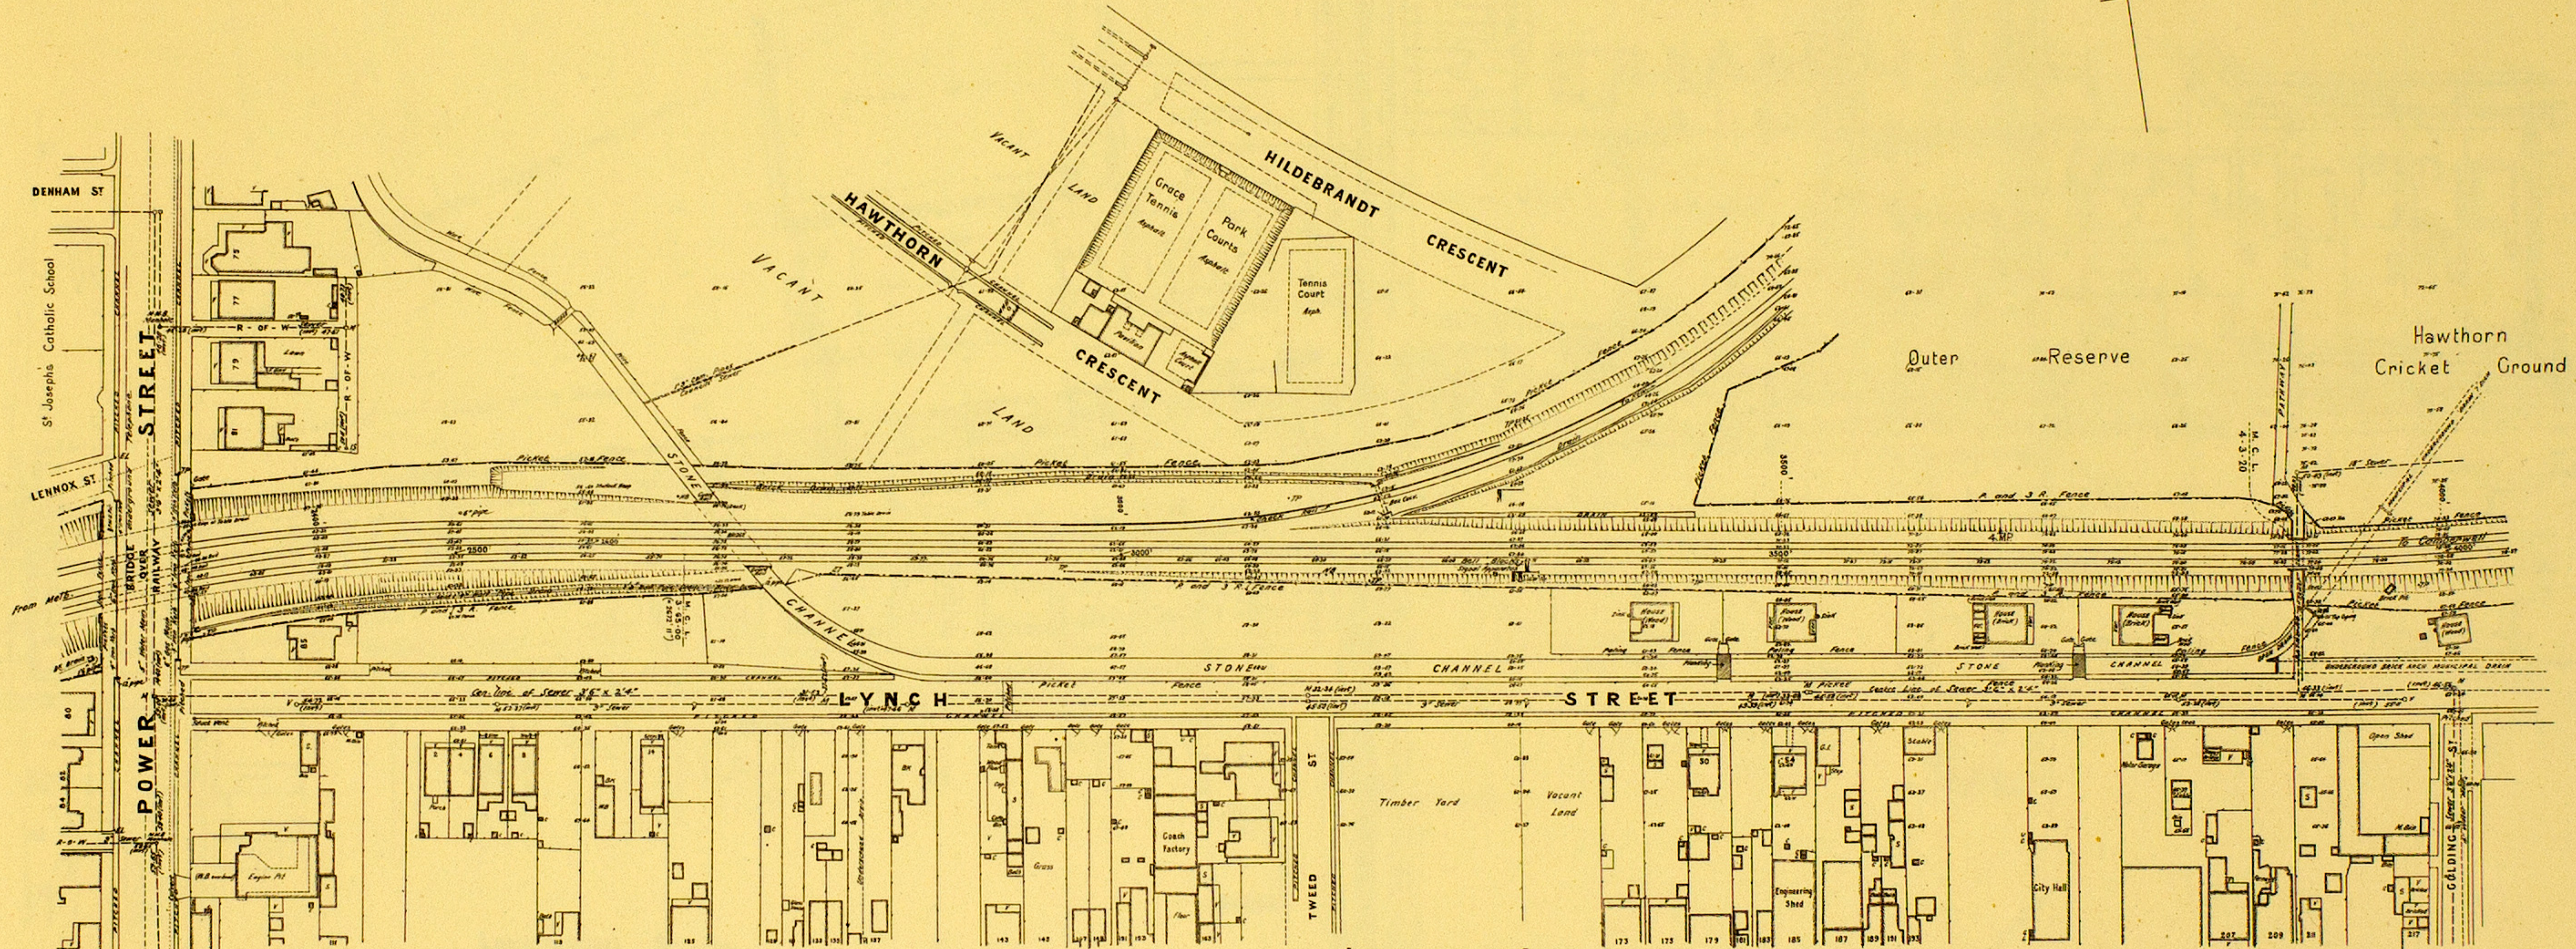


LONGITUDINAL SECTION
 SCALES (Hor 100-1 inch
 Ver 25-1 inch

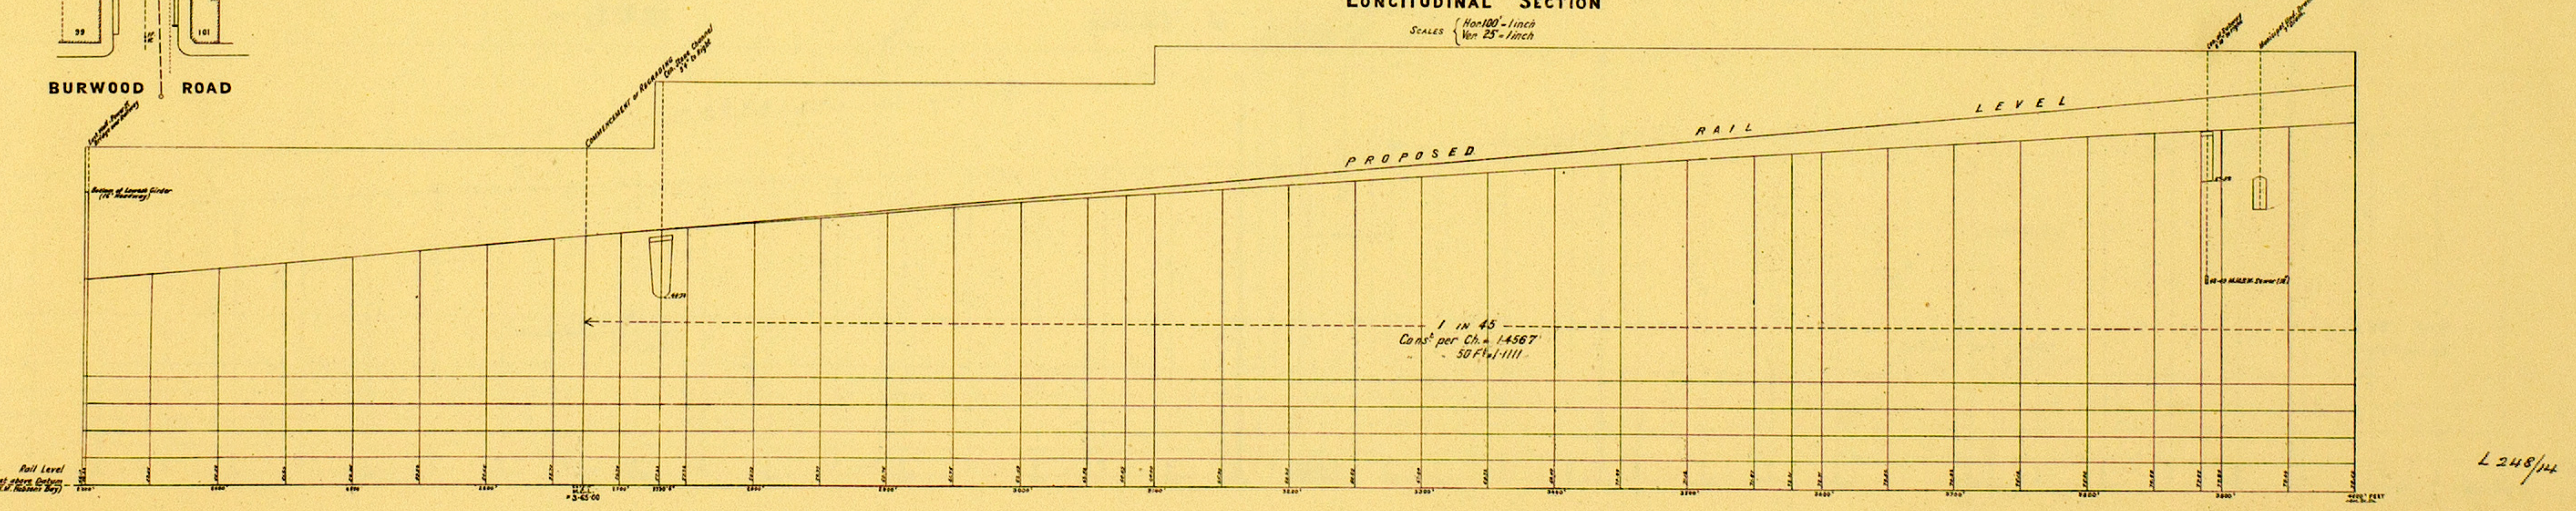

L 248/144


V.R.
HAWTHORN TO CANTERBURY
 SCALE 100'-1" INCH

SHEET NO 3

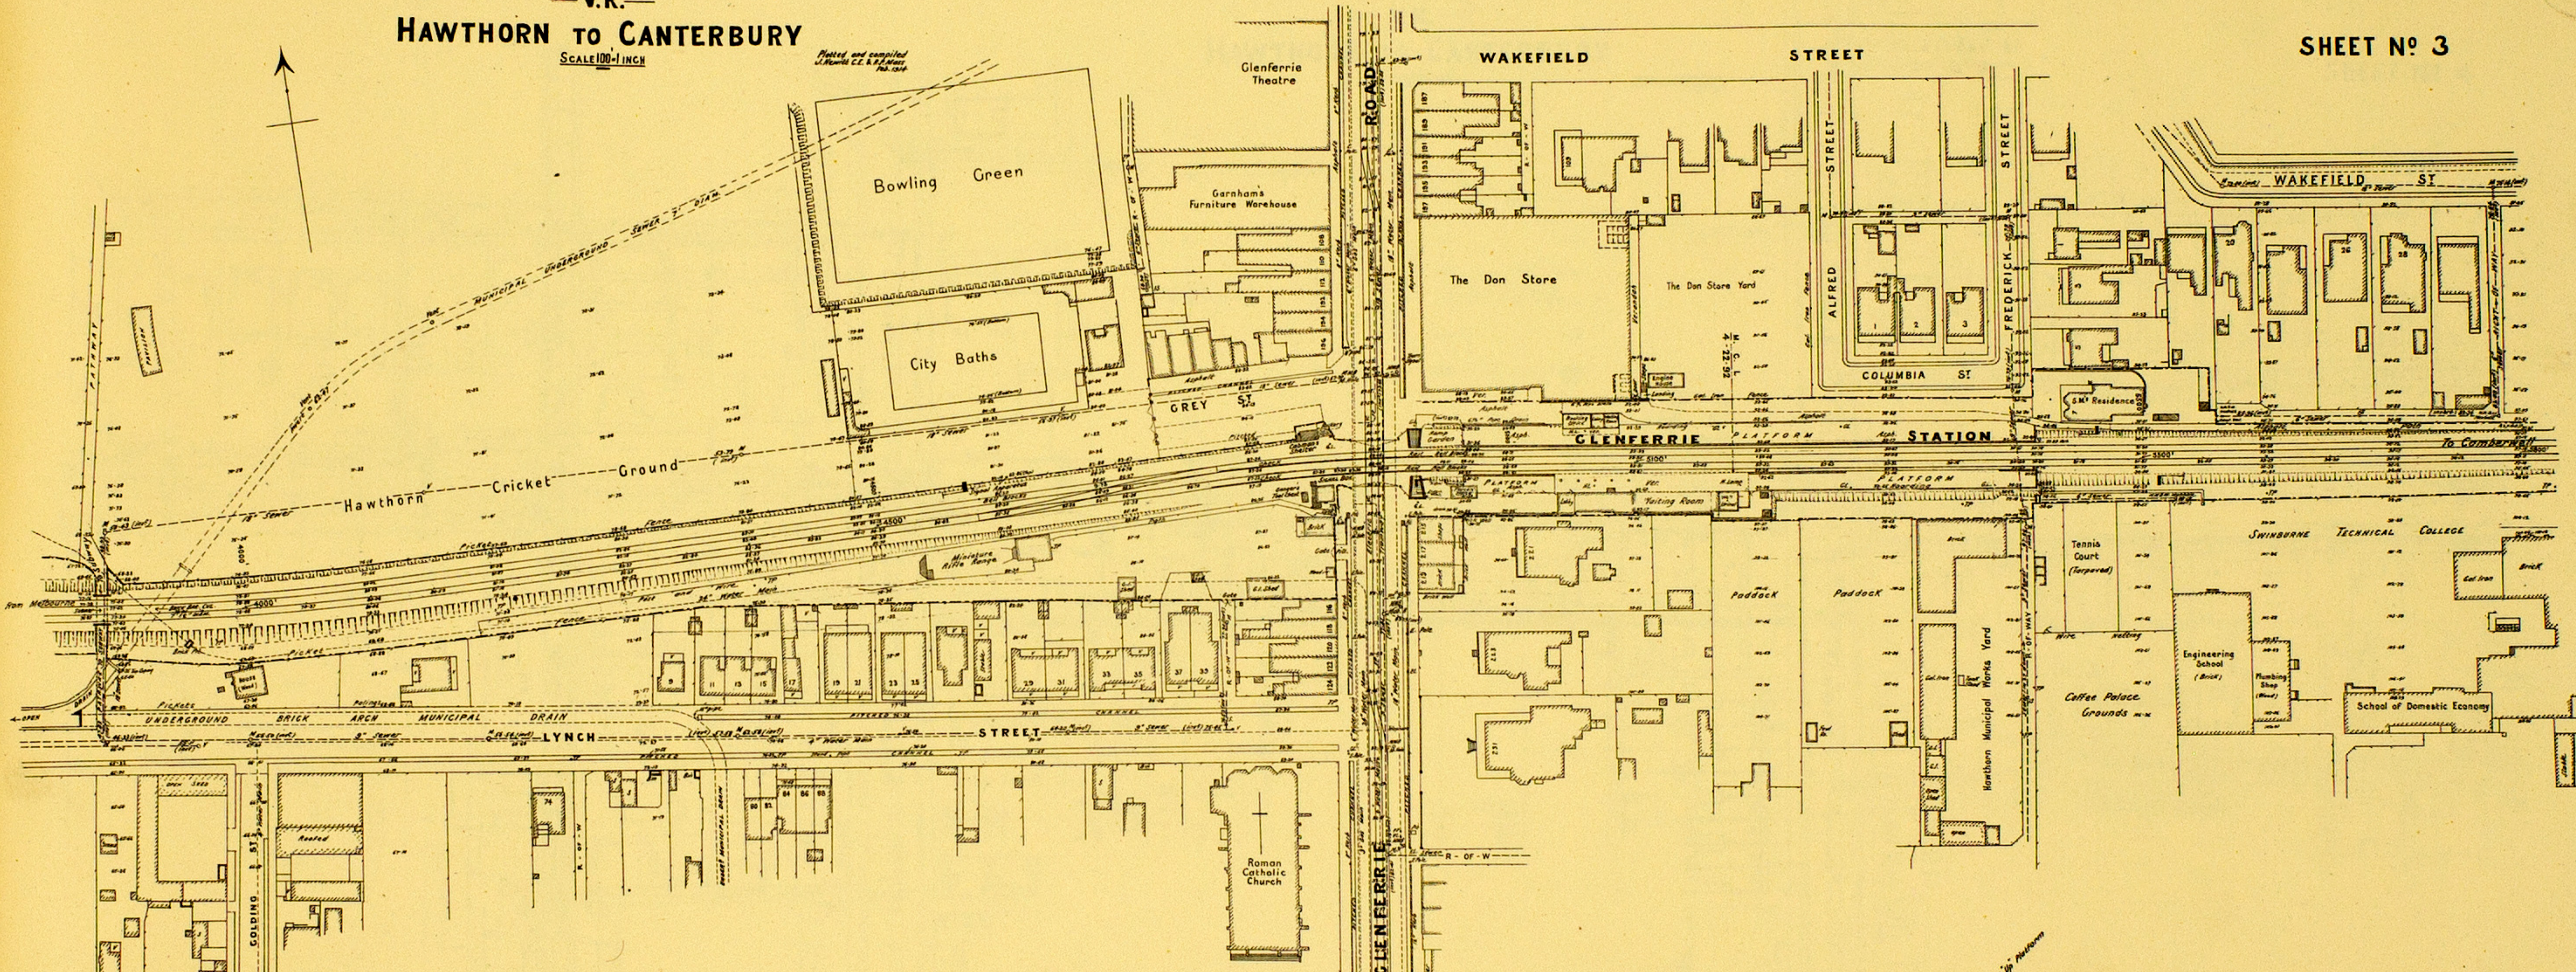

LONGITUDINAL SECTION

SCALE { Hor: 100'-1" inch
 Ver: 25'-1" inch

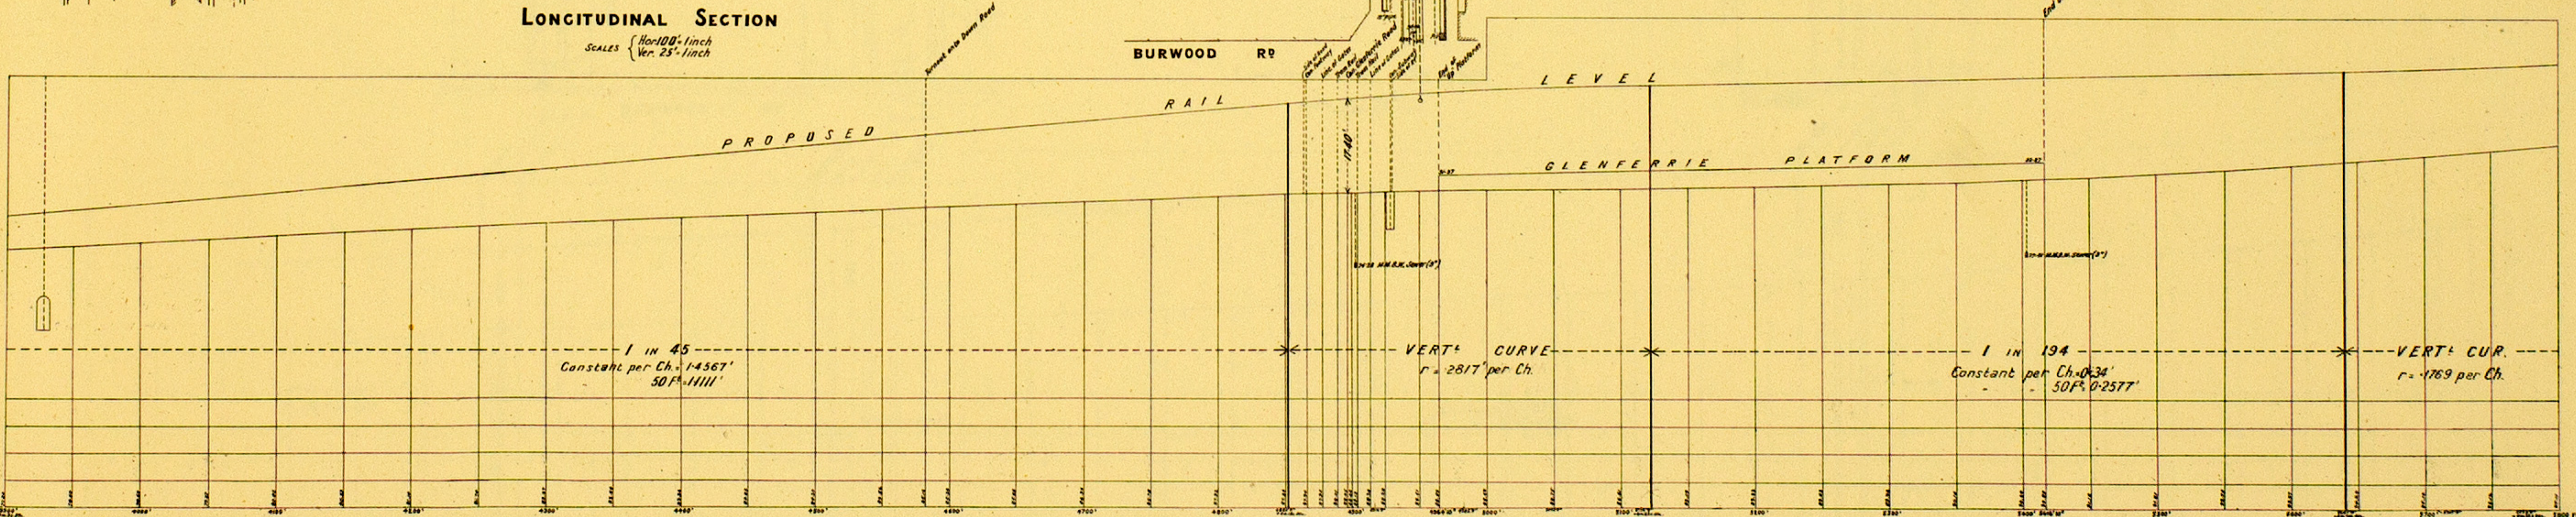


L249/14


V.R.
HAWTHORN TO CANTERBURY
 SCALE 100'-1" INCH

Plotted and compiled
 J. H. M. & S. R. S.
 Feb. 1914

SHEET NO 4

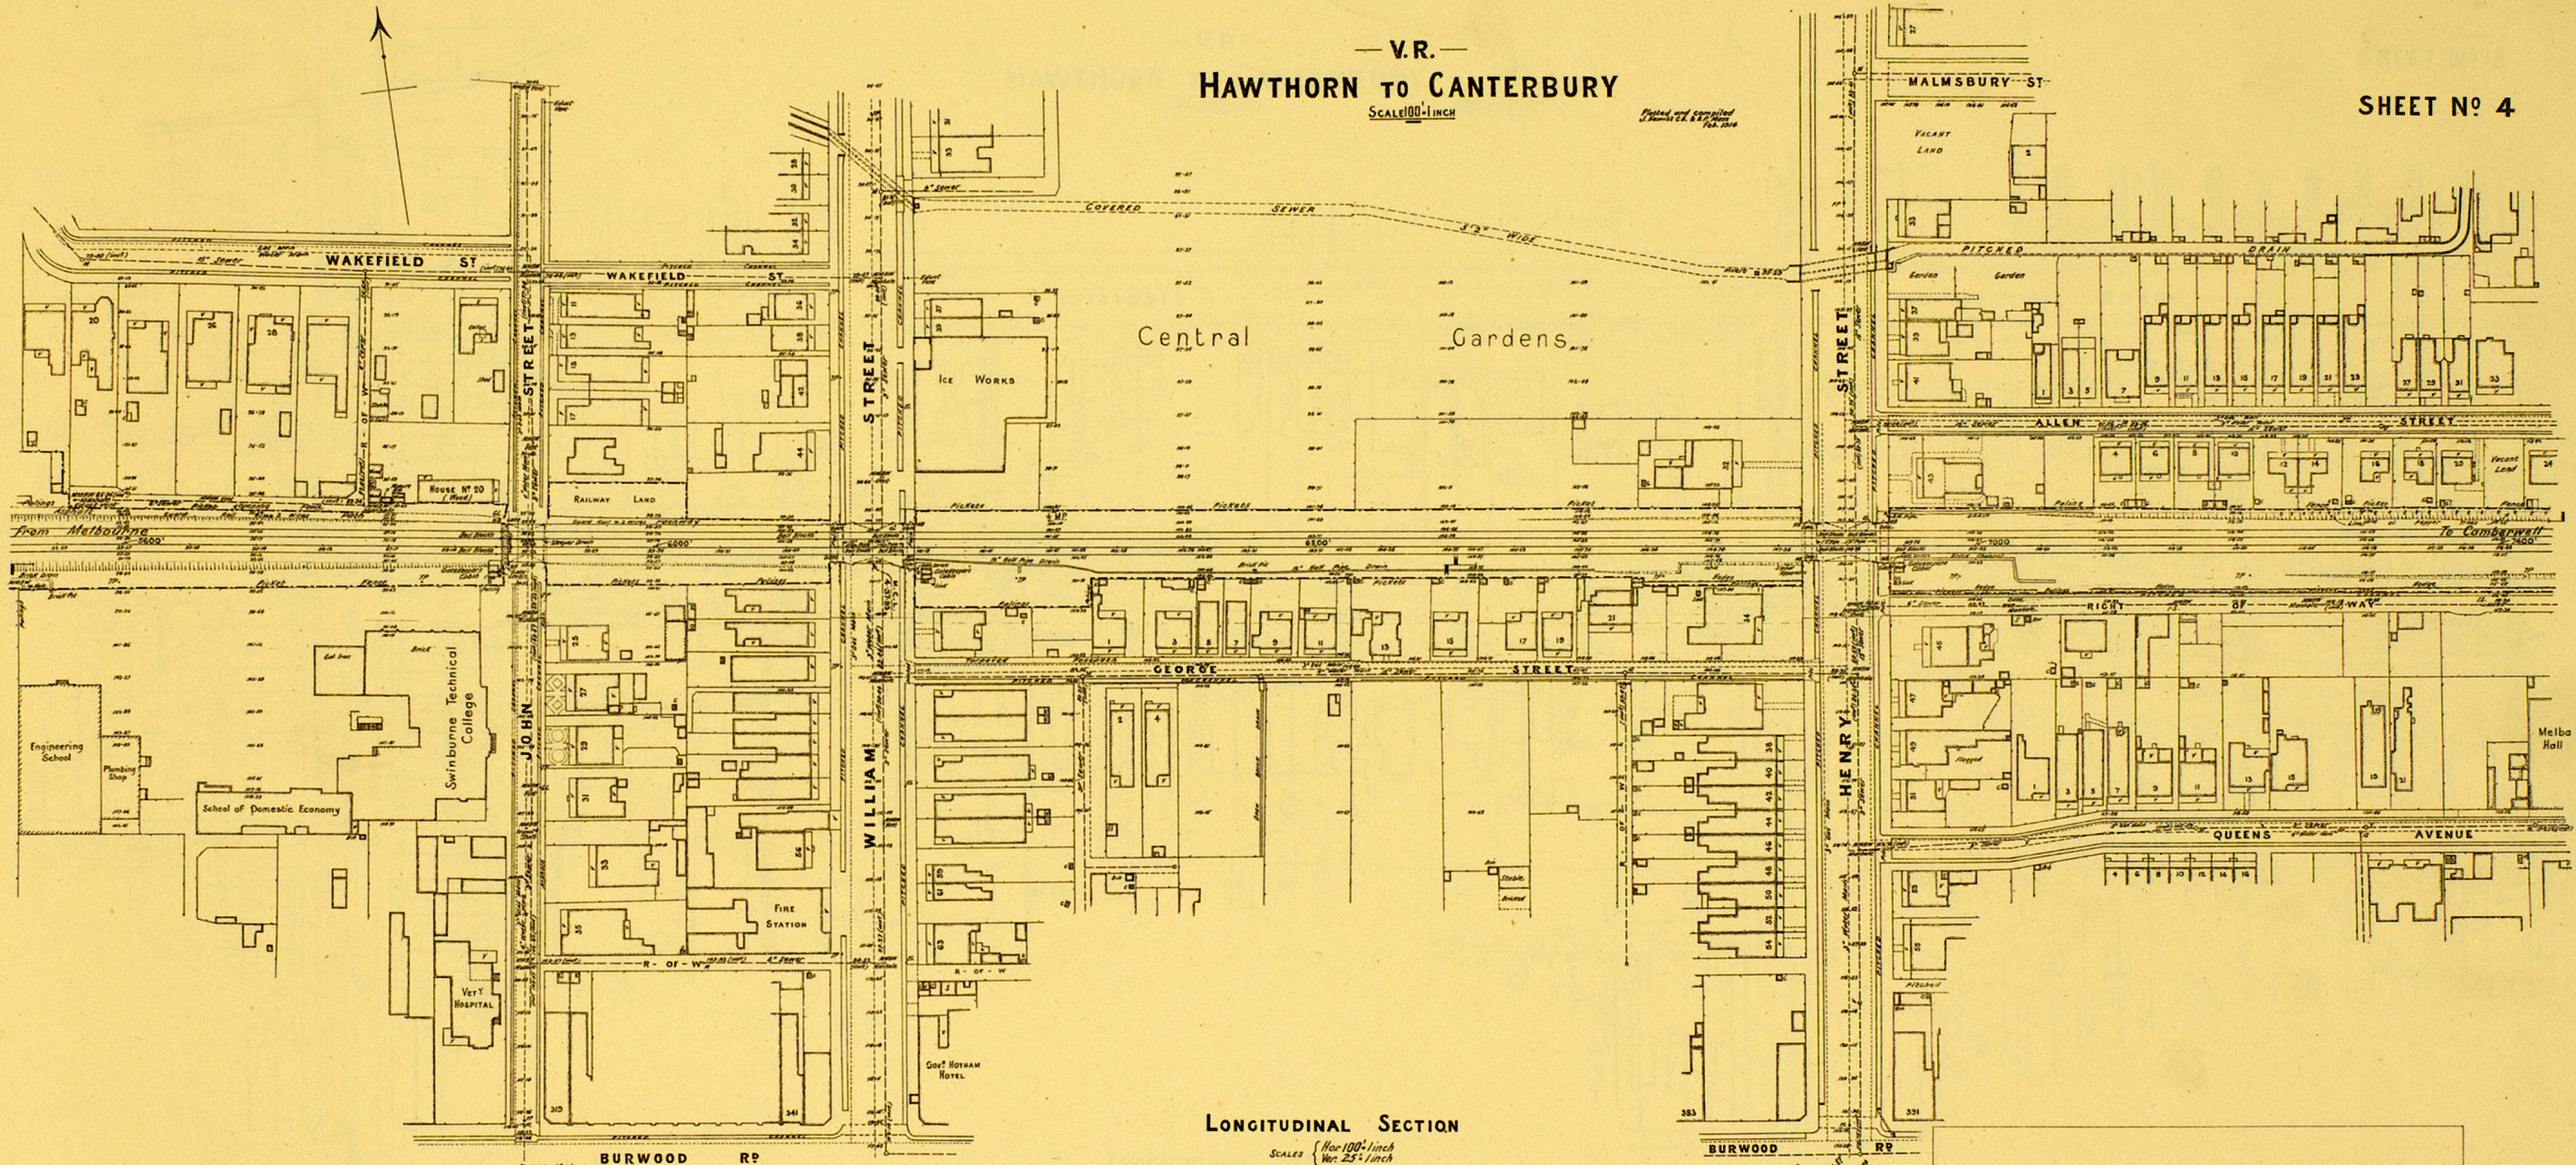

LONGITUDINAL SECTION
 SCALES { Hor 100'-1" INCH
 Ver. 25'-1" INCH

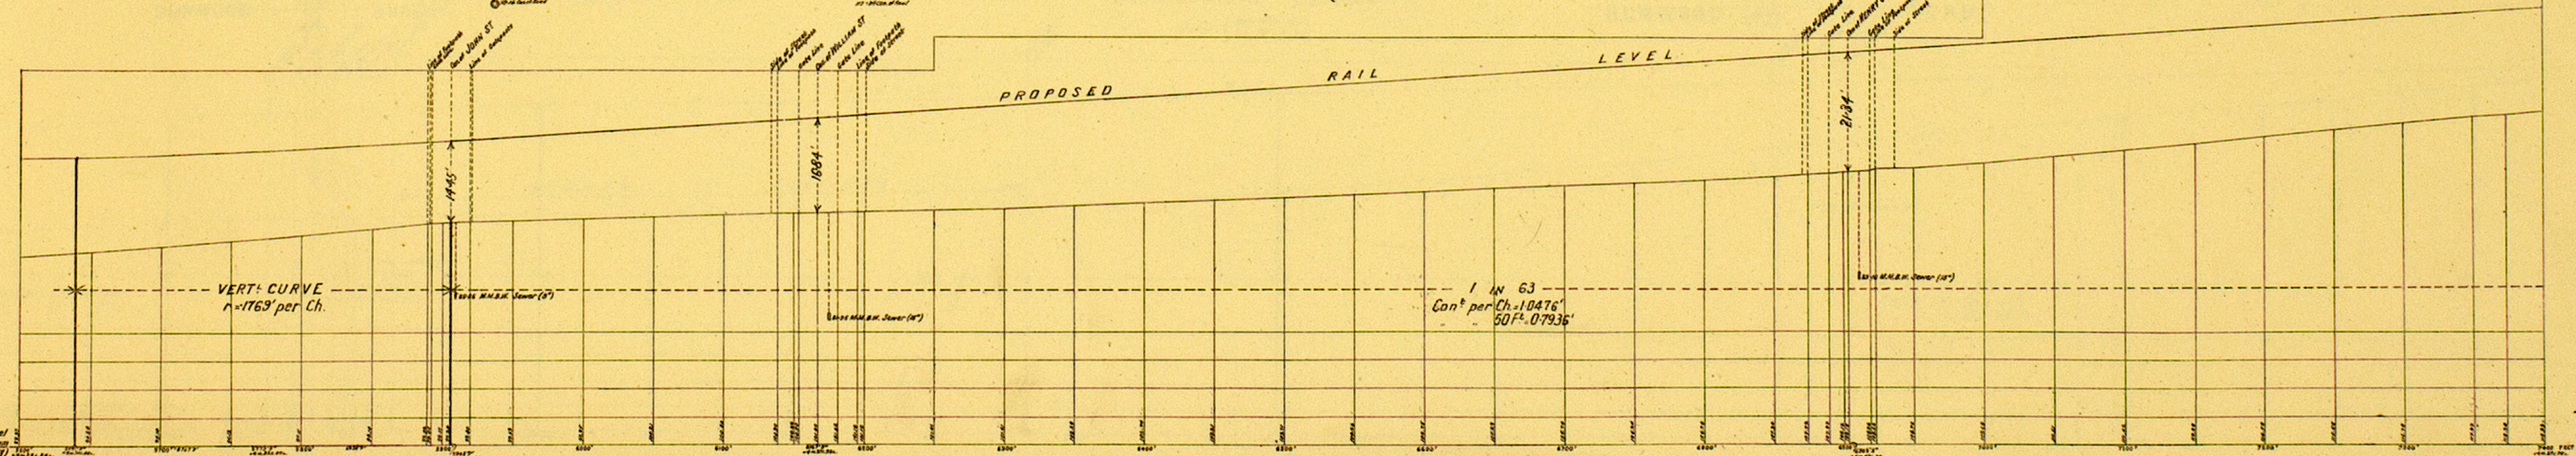


Rail Level
 60 Feet above Datum
 (M.S.M. datum)

L250/14


— V.R. —
HAWTHORN TO CANTERBURY
 SCALE 1/100-INCH

*Plotted and compiled
 J. H. G. & Co. Pty. Ltd.
 1924*

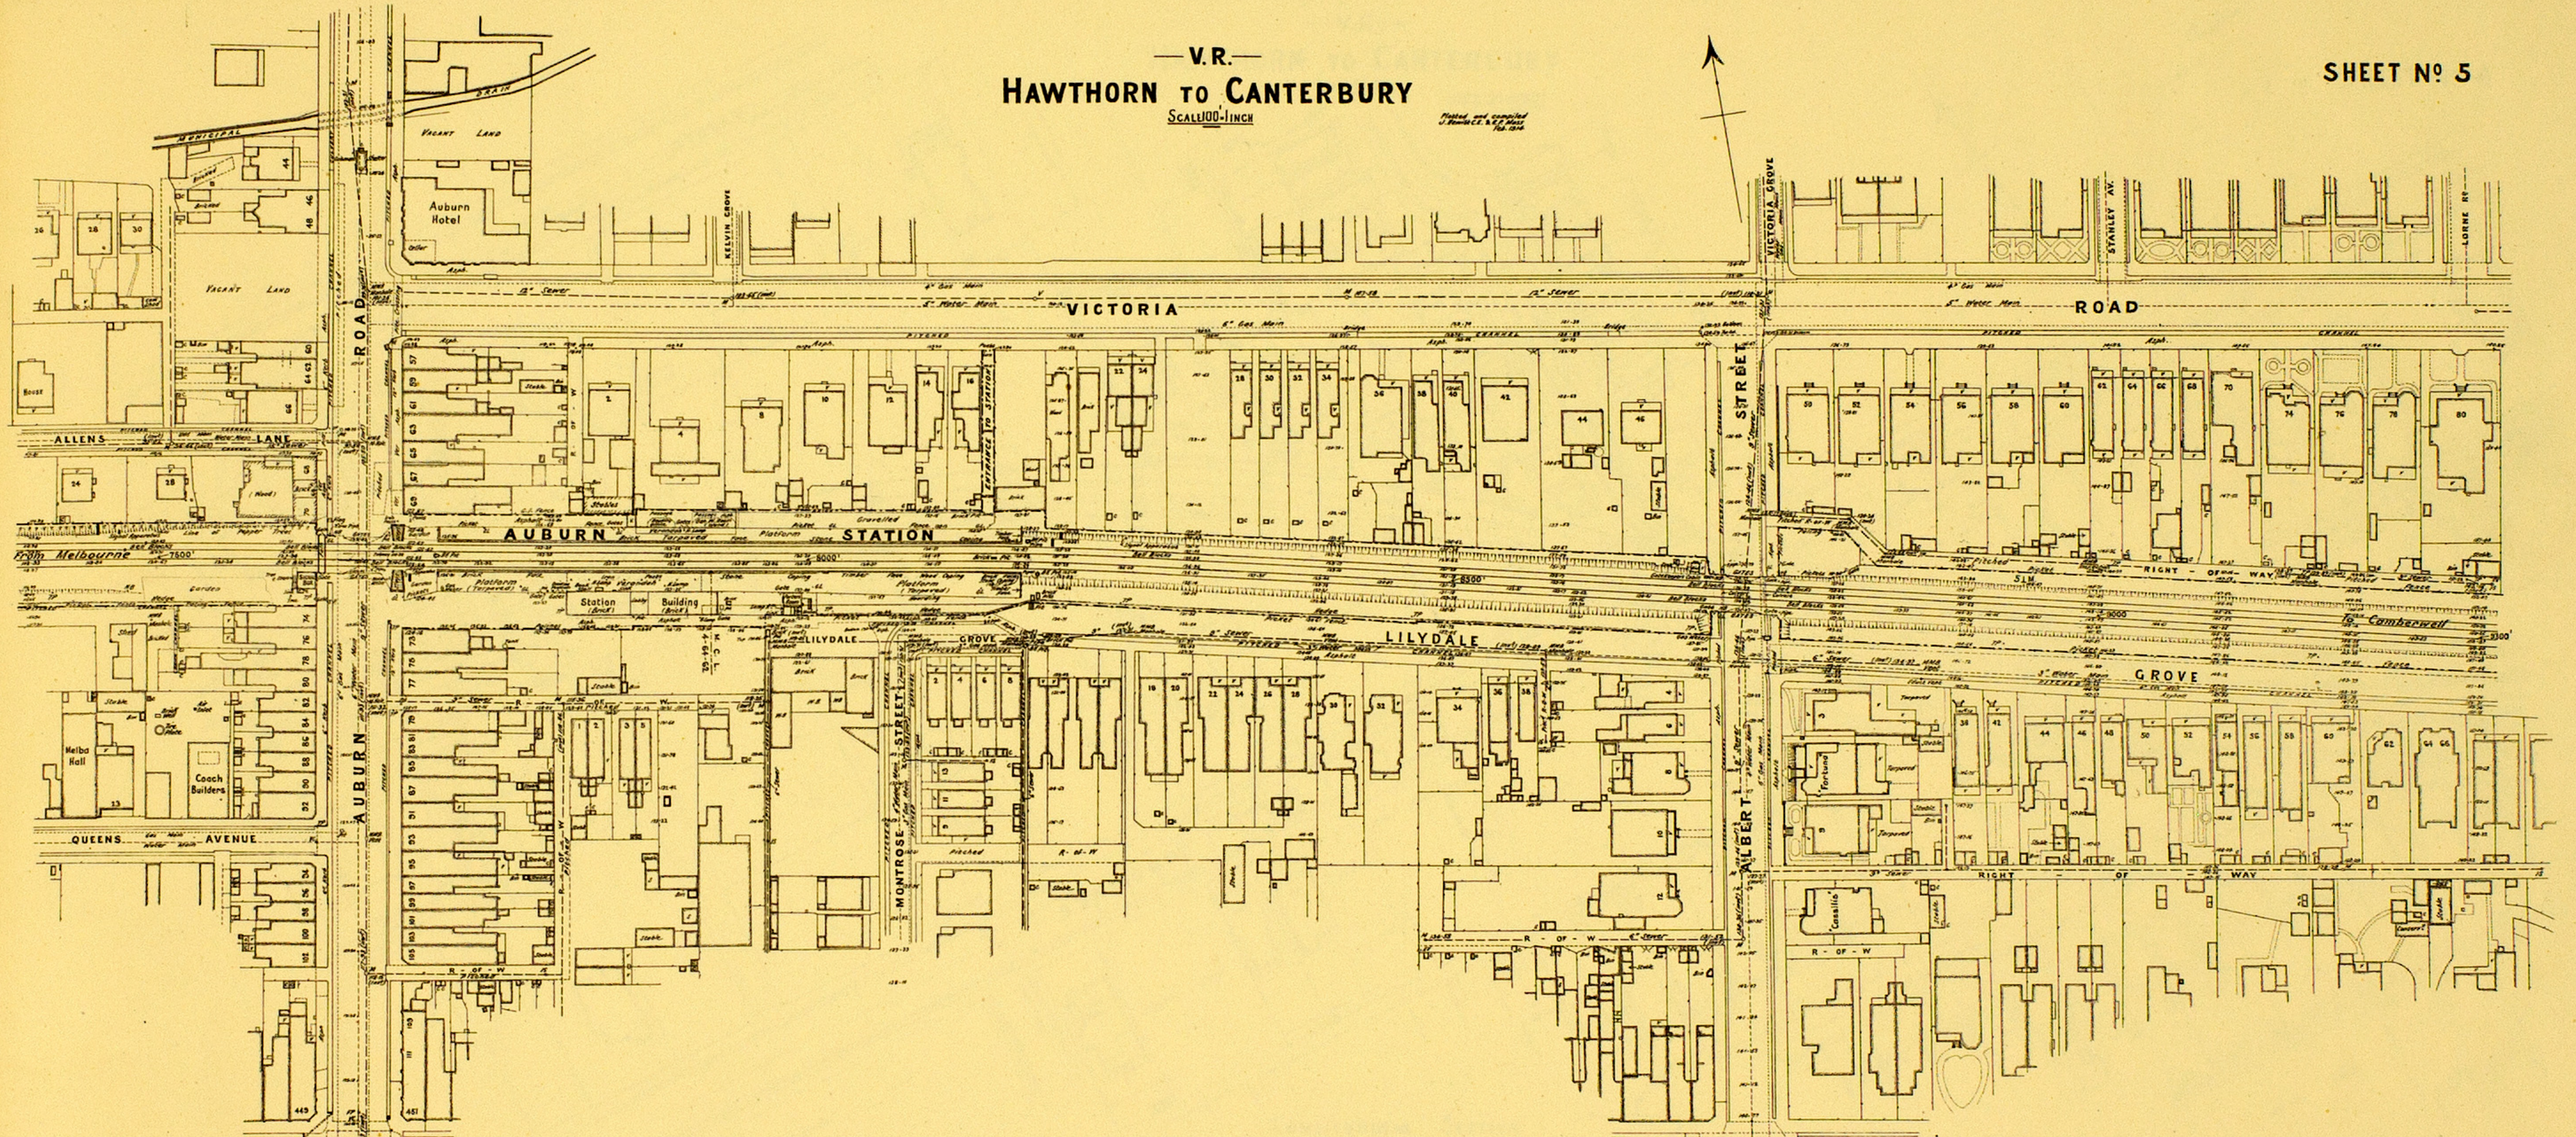

LONGITUDINAL SECTION

Scales { Hor 1/100" inch
 Ver 25' inch

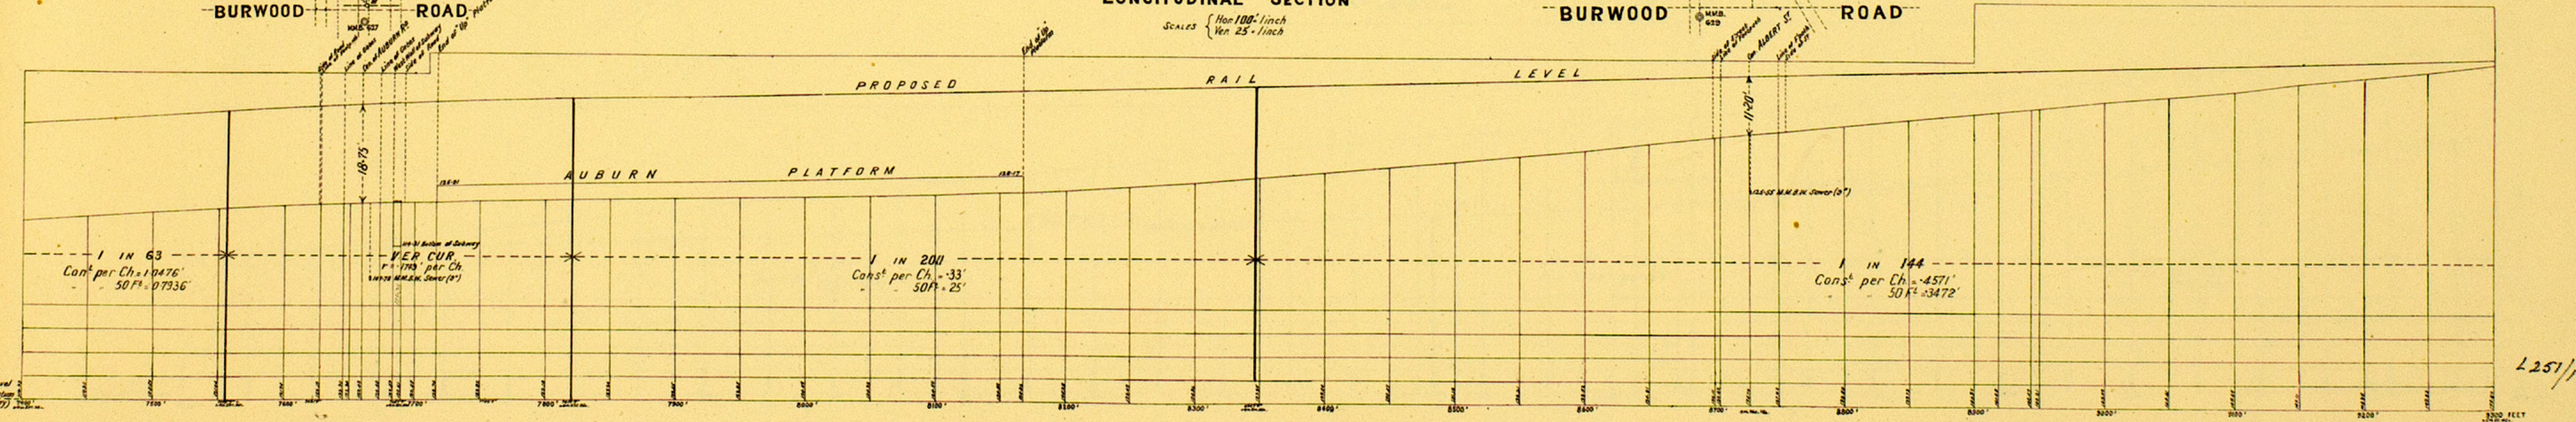


V.R.
HAWTHORN TO CANTERBURY

SCALE 100'-1 INCH


Plotted and compiled
 J. H. M. & Co. Pty. Ltd.
 Feb. 1914

SHEET No 6

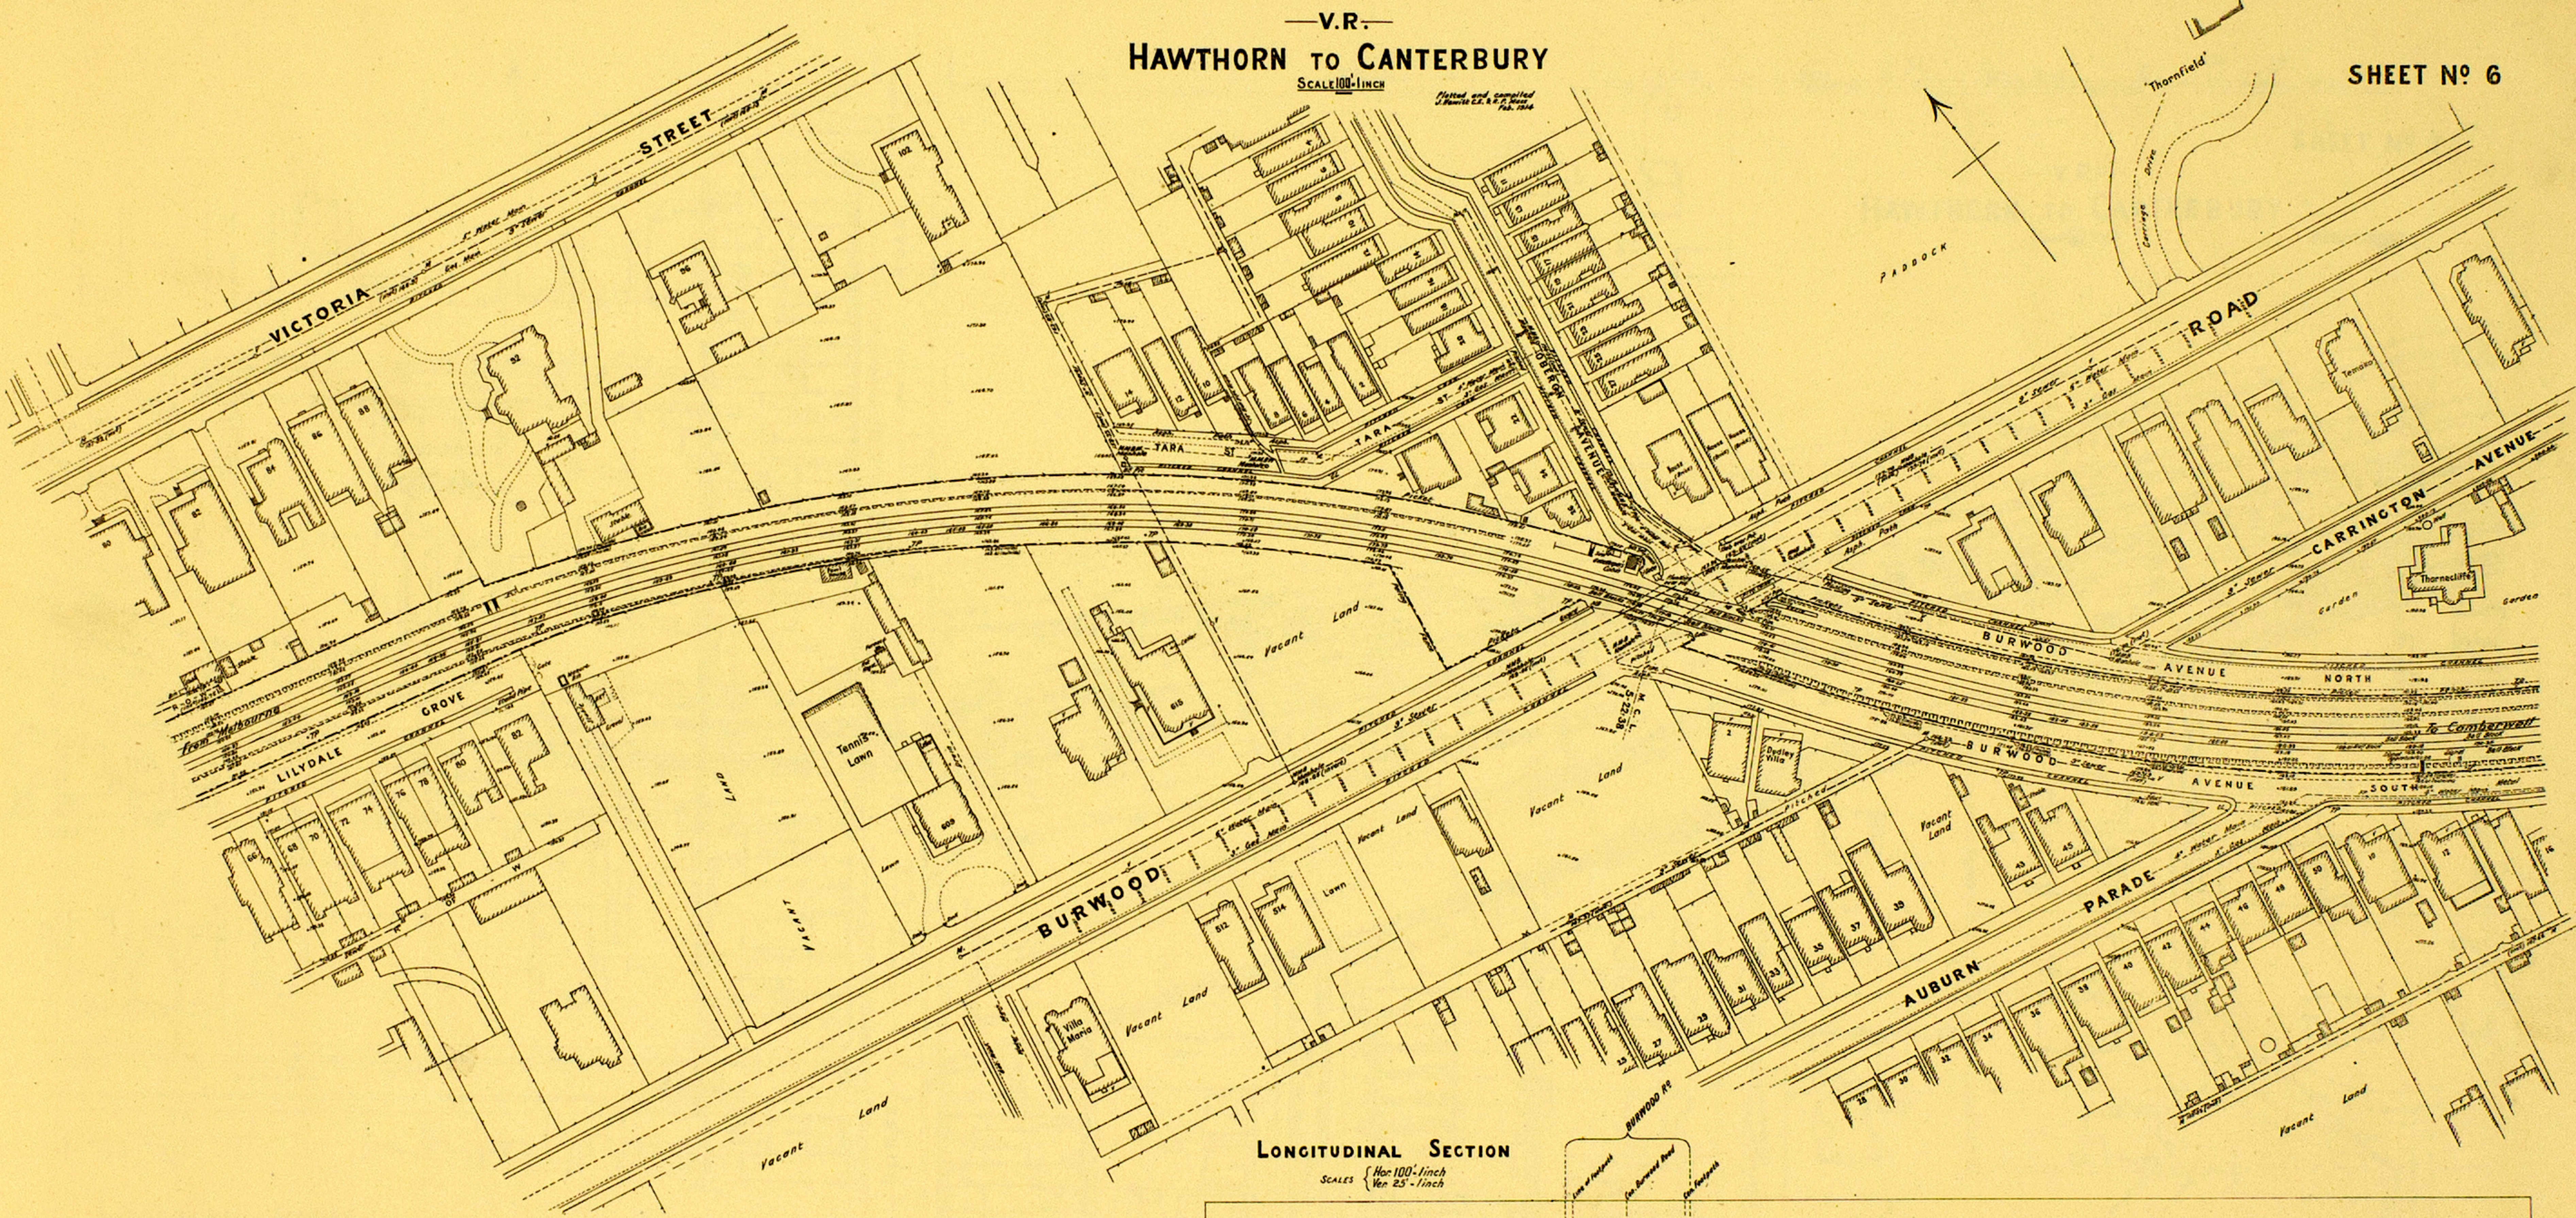

LONGITUDINAL SECTION

SCALES { Hor 100'-1 inch
 Ver 25'-1 inch

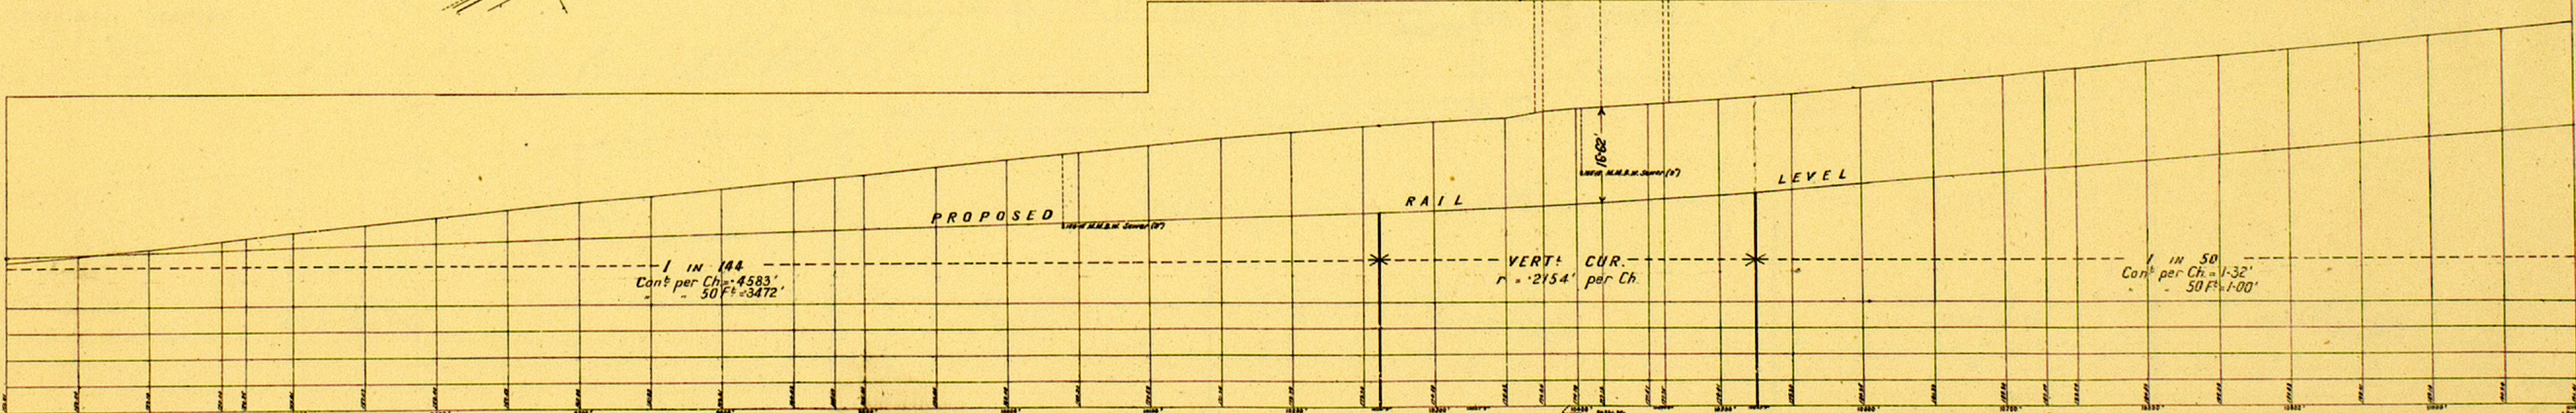


Rail Level
 15 feet above Datum
 (1 M. Mean Sea Level)

L252/14


V.R.
HAWTHORN TO CANTERBURY
SCALE 100'-1" INCH

Drawn and compiled
J. H. B. & Co.

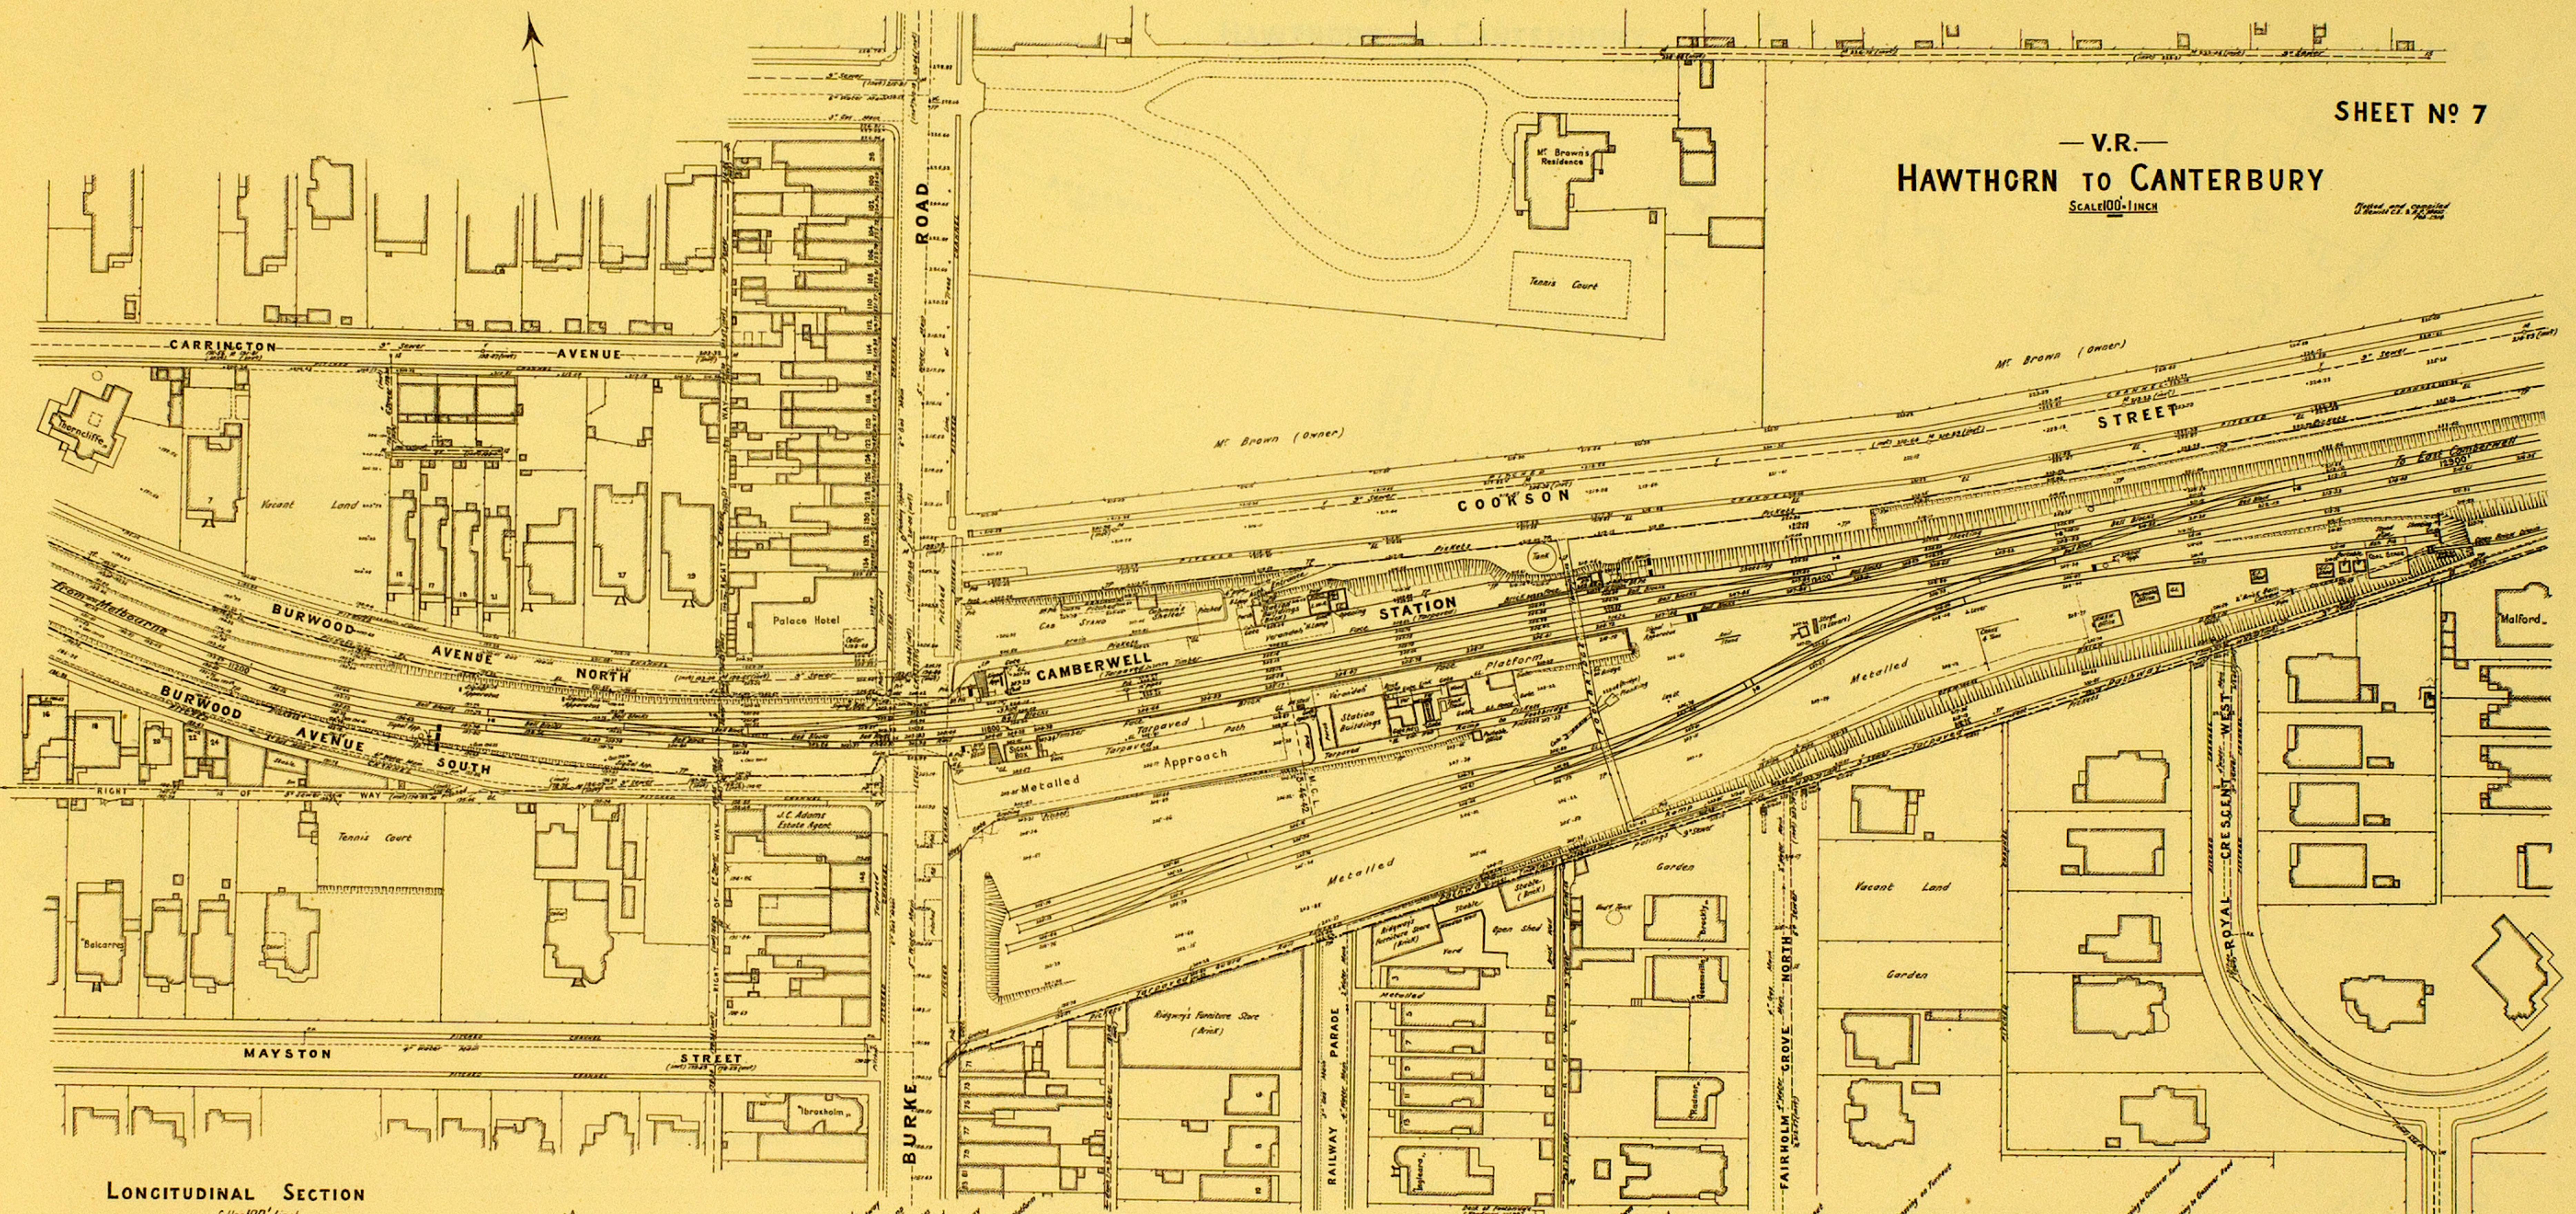

LONGITUDINAL SECTION


Scales { Hor: 100' 1" inch
Vert: 25' 1" inch

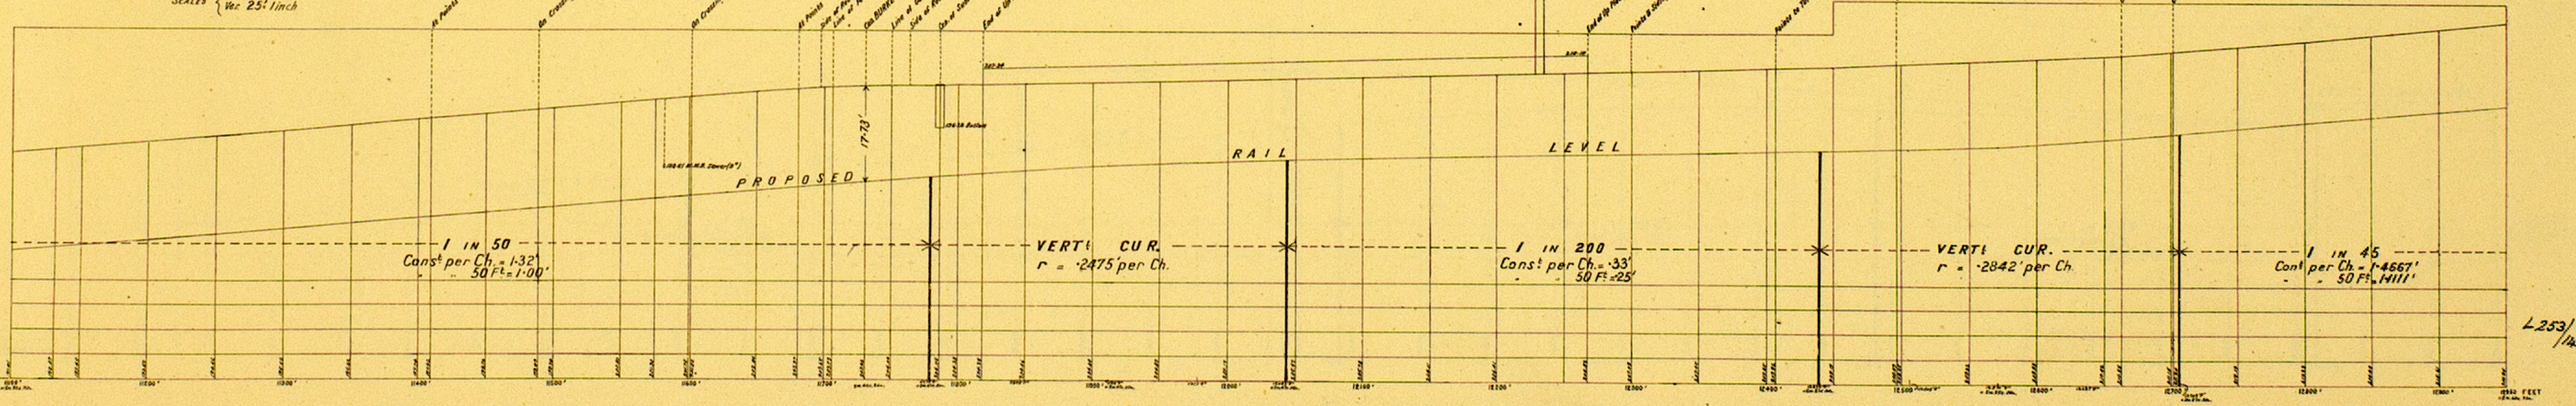


L253/14

— V.R. —
HAWTHORN TO CANTERBURY
 SCALE 100'-INCH

SHEET NO 8

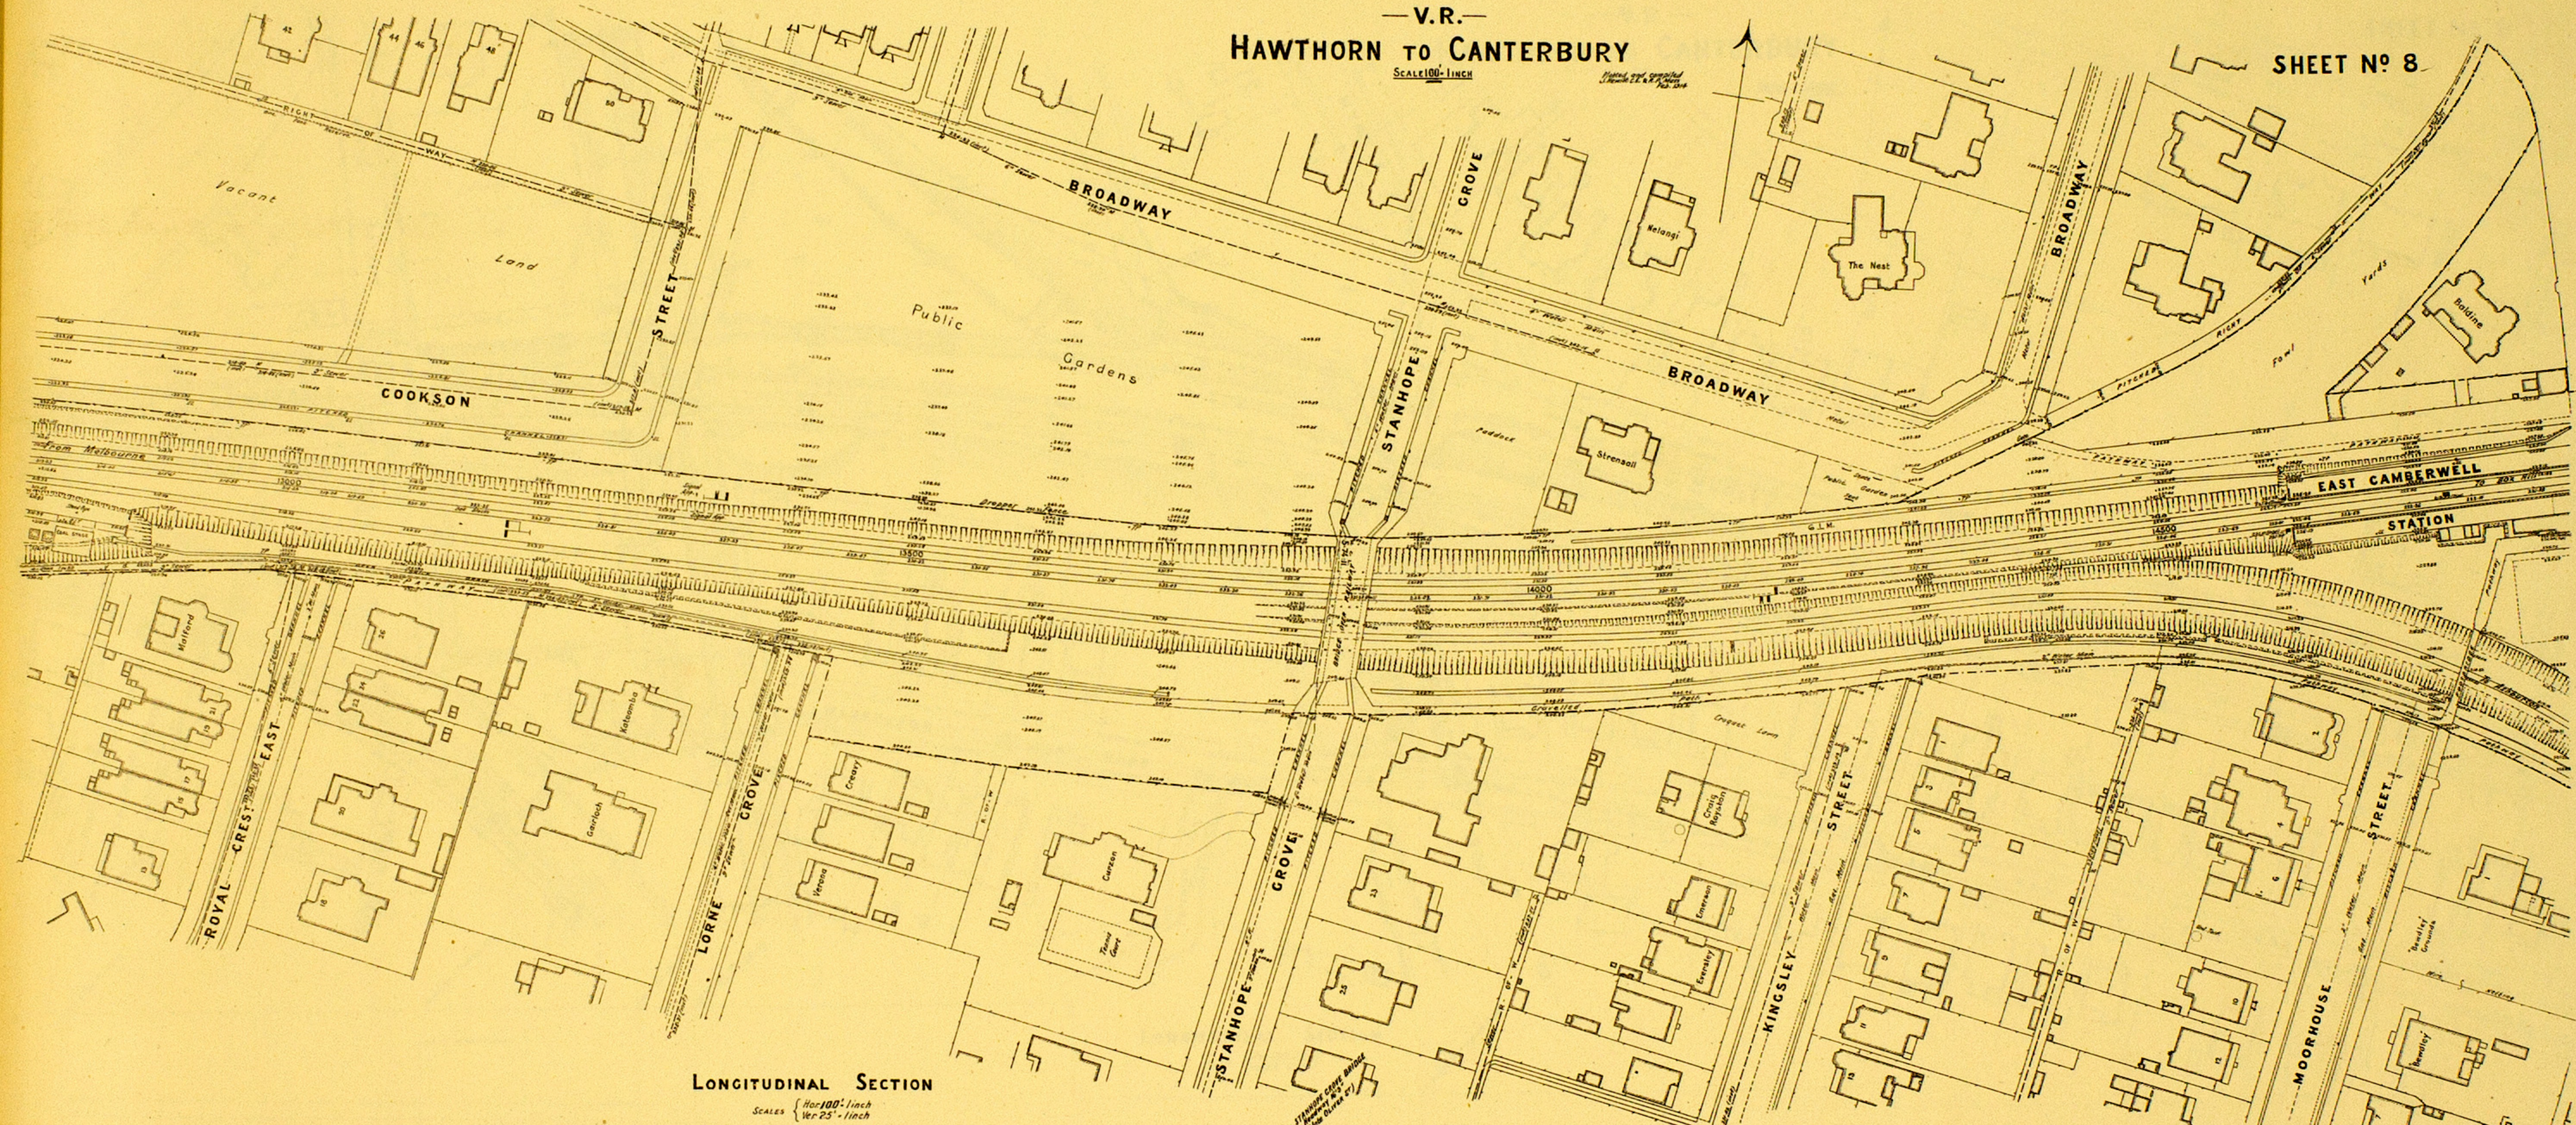


LONGITUDINAL SECTION
 SCALES: Hor 100'-inch
 Ver 25'-inch

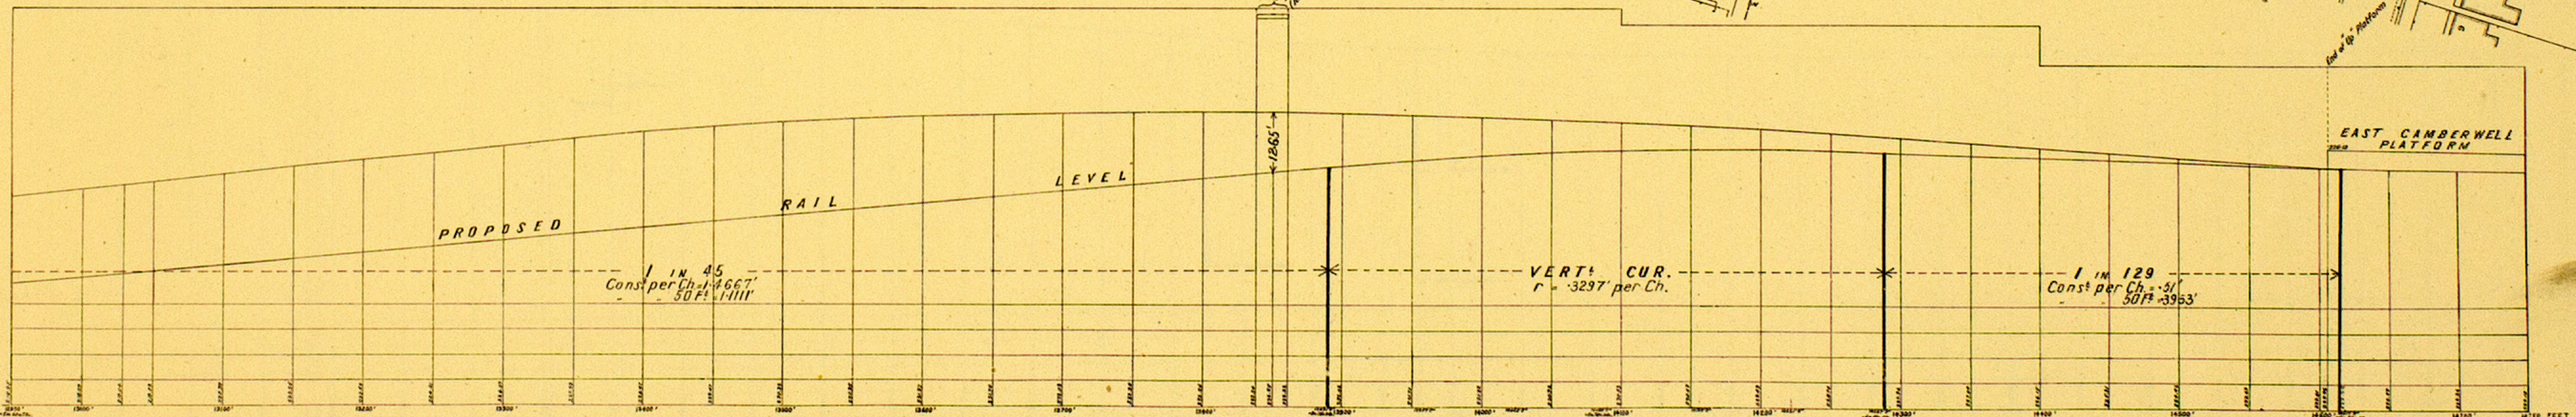

180 Feet above Datum


V.R.
HAWTHORN TO CANTERBURY
SCALE 100'-1" INCH

SHEET No 9

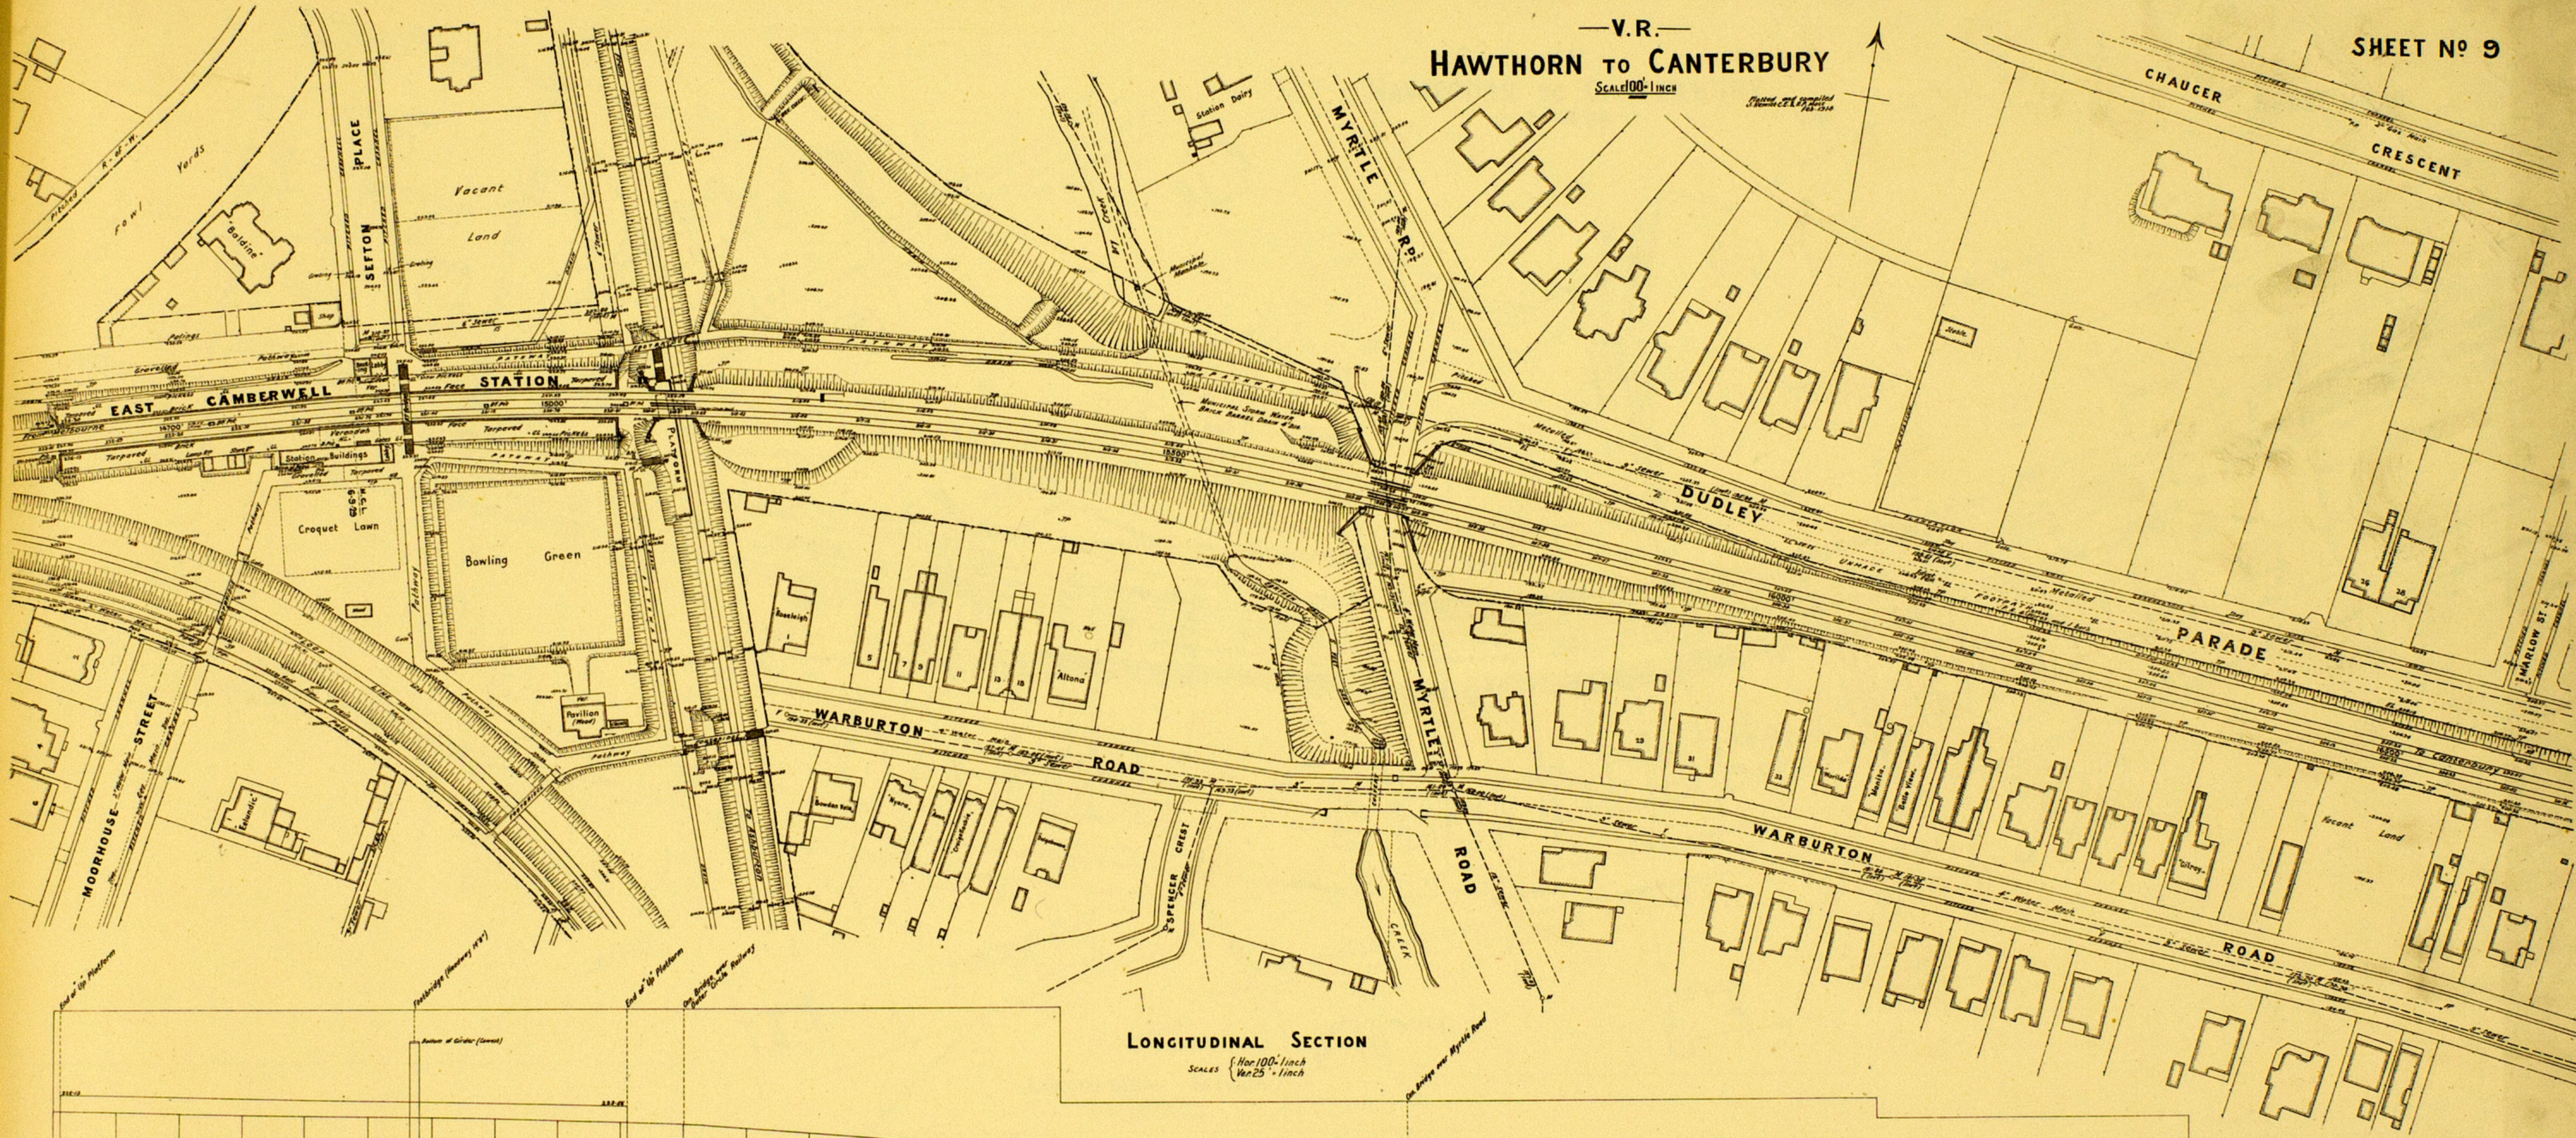

LONGITUDINAL SECTION


SCALE (Hor 100'-1" inch
Ver 25'-1" inch)

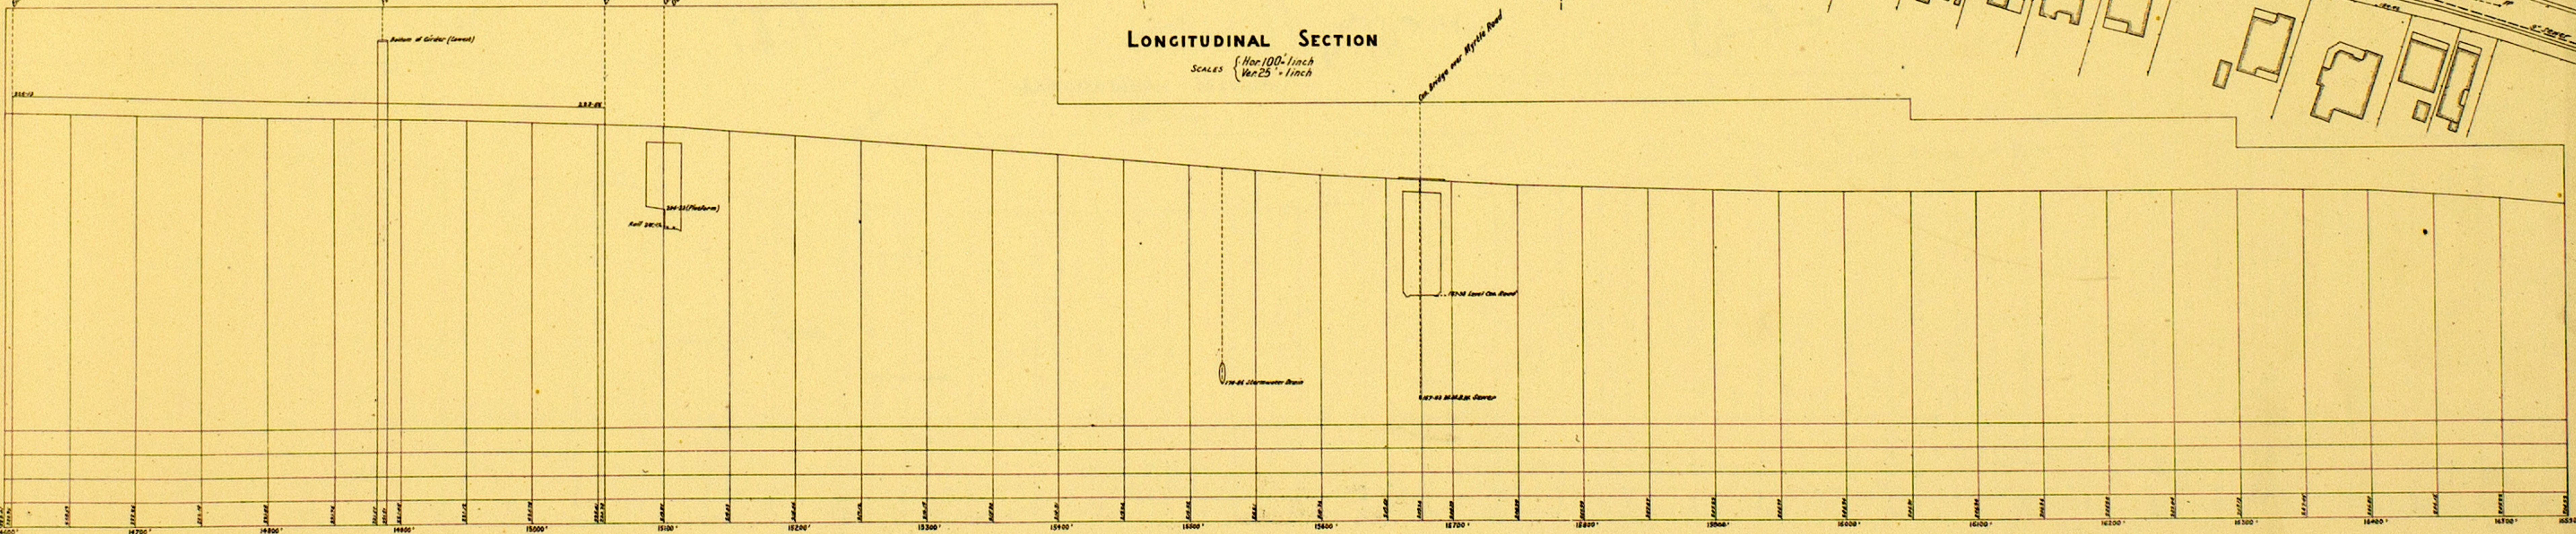

L255/4


V.R.
HAWTHORN TO CANTERBURY
SCALE 100'-1" INCH

SHEET NO 10

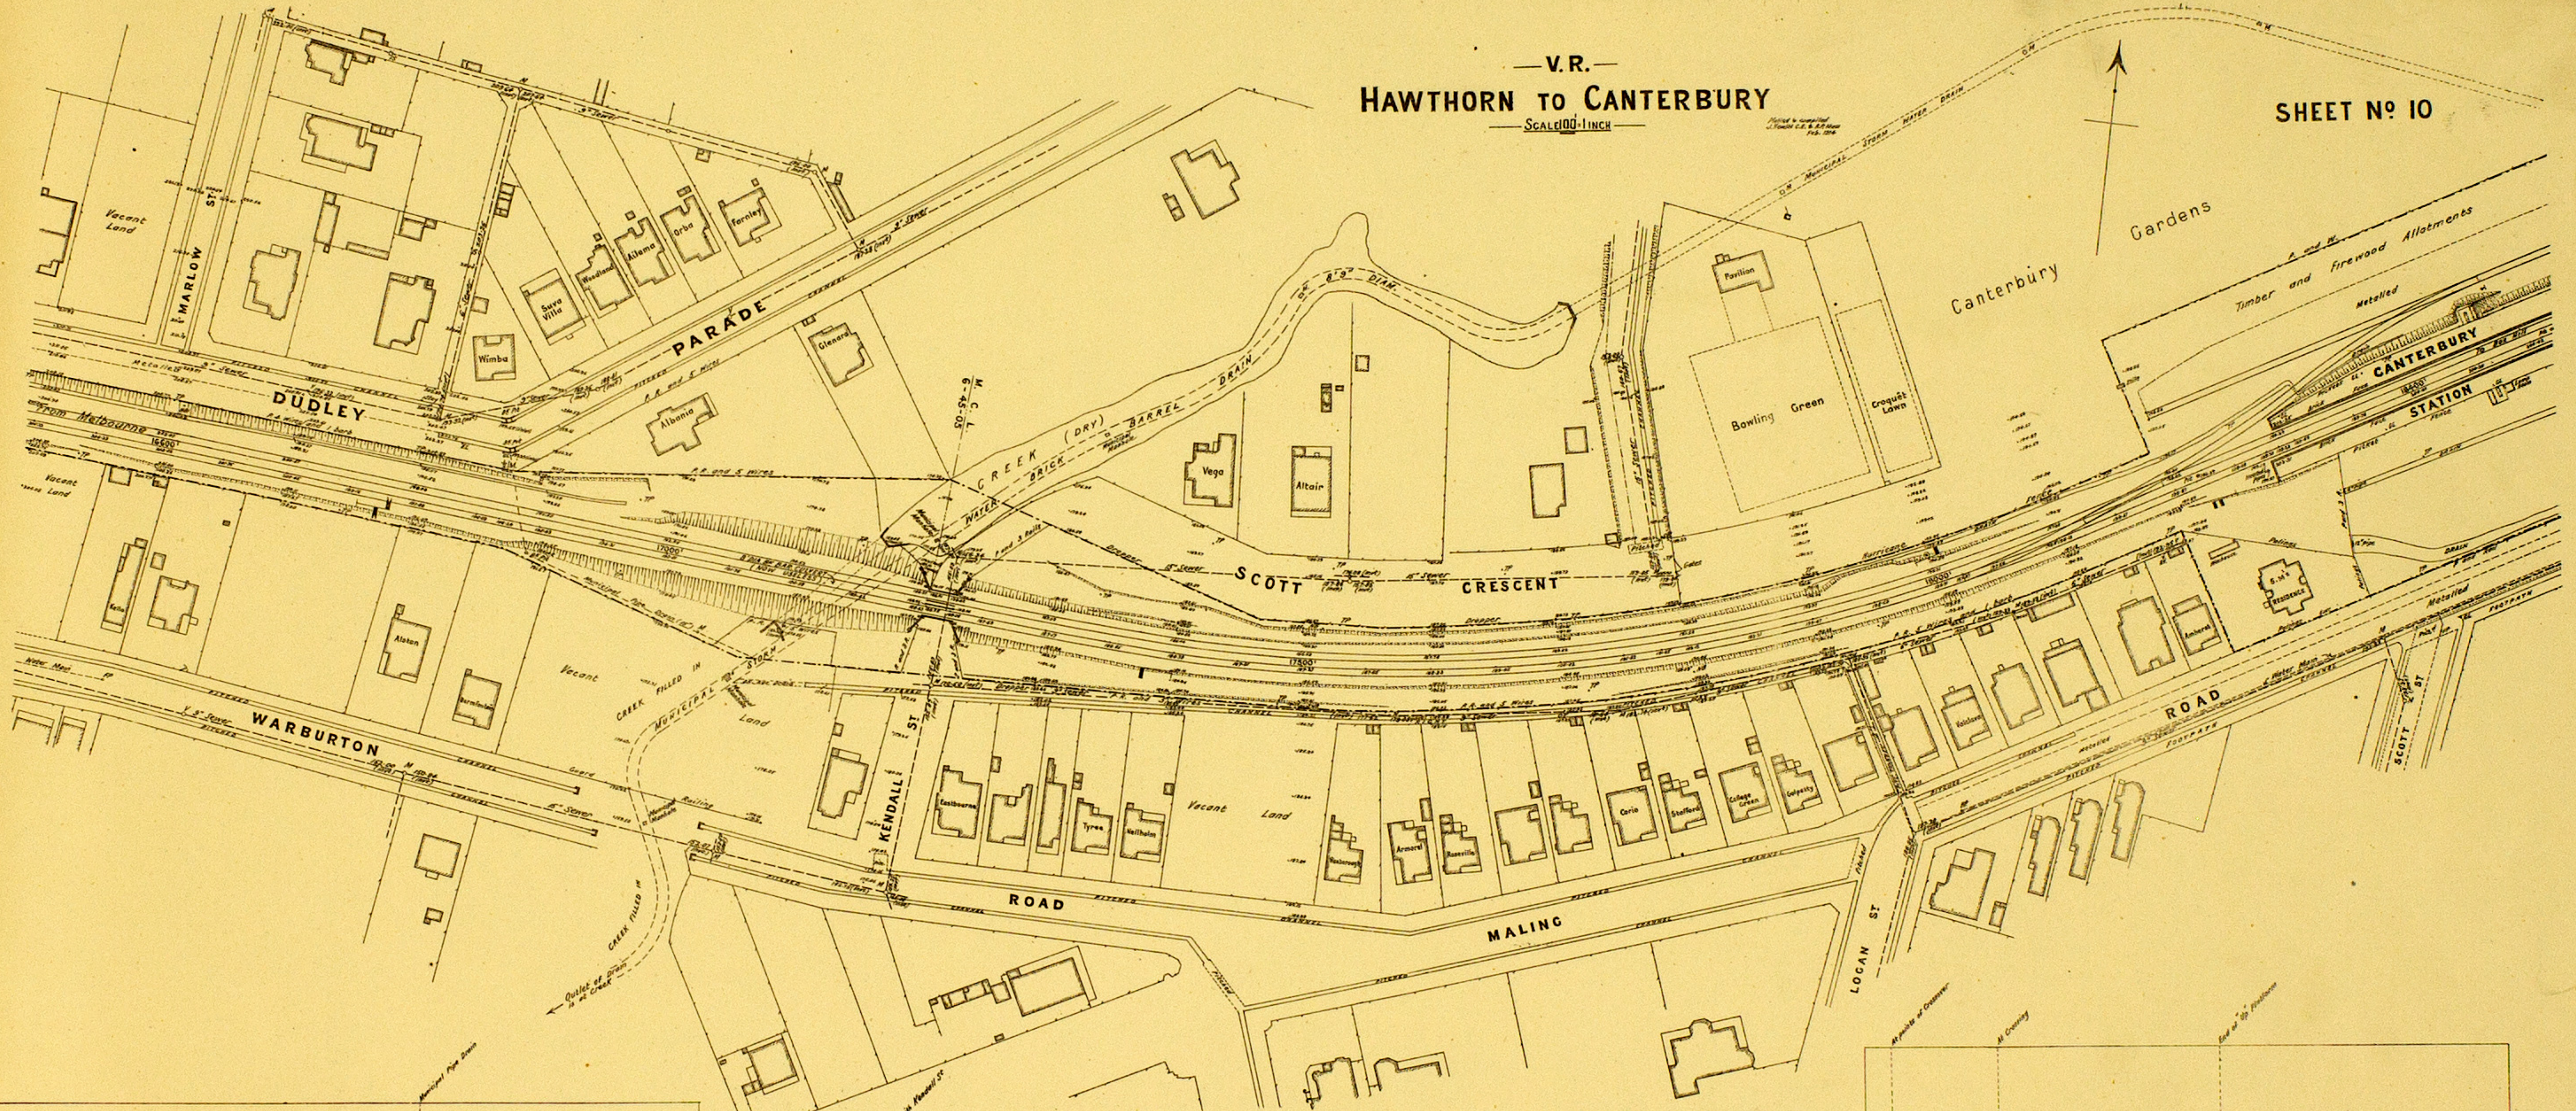

LONGITUDINAL SECTION

SCALE { Hor 100'-1" inch
Ver 25'-1" inch

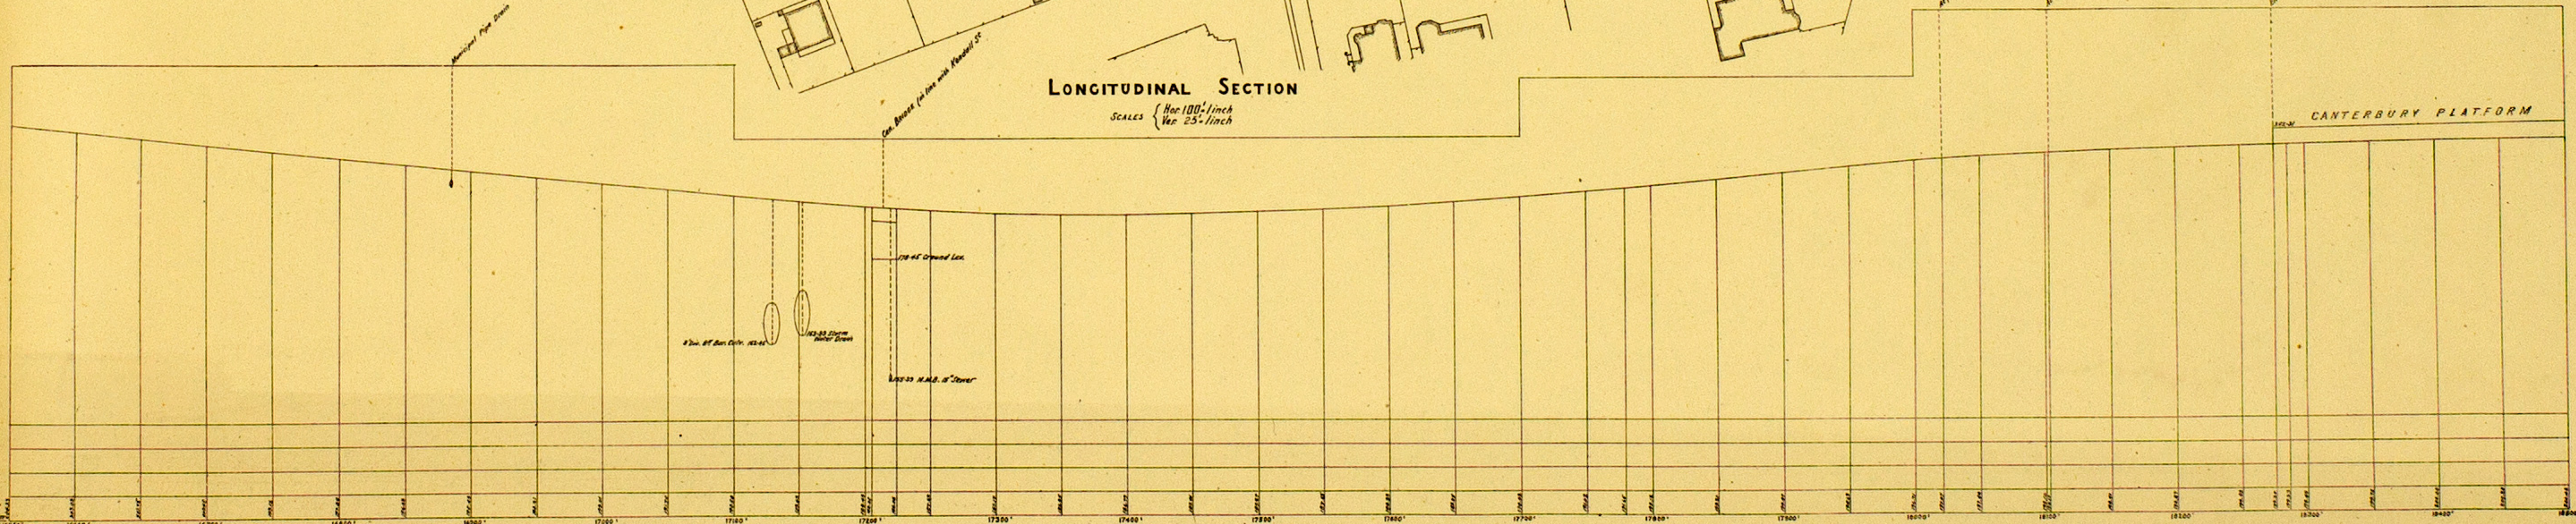

L256/14