

# VICTORIAN RAILWAYS, MOE AND NARRACAN LINE.

SCALE. 10 CHAINS TO AN INCH.

CONTRACT N° 2464.  
N° 1.




OFFICE COPY.



# VICTORIAN RAILWAYS. MOE AND NARRACAN LINE.

SCALE 10 CHAINS TO AN INCH.


CONTRACT N° 2464.  
N° 2.\*

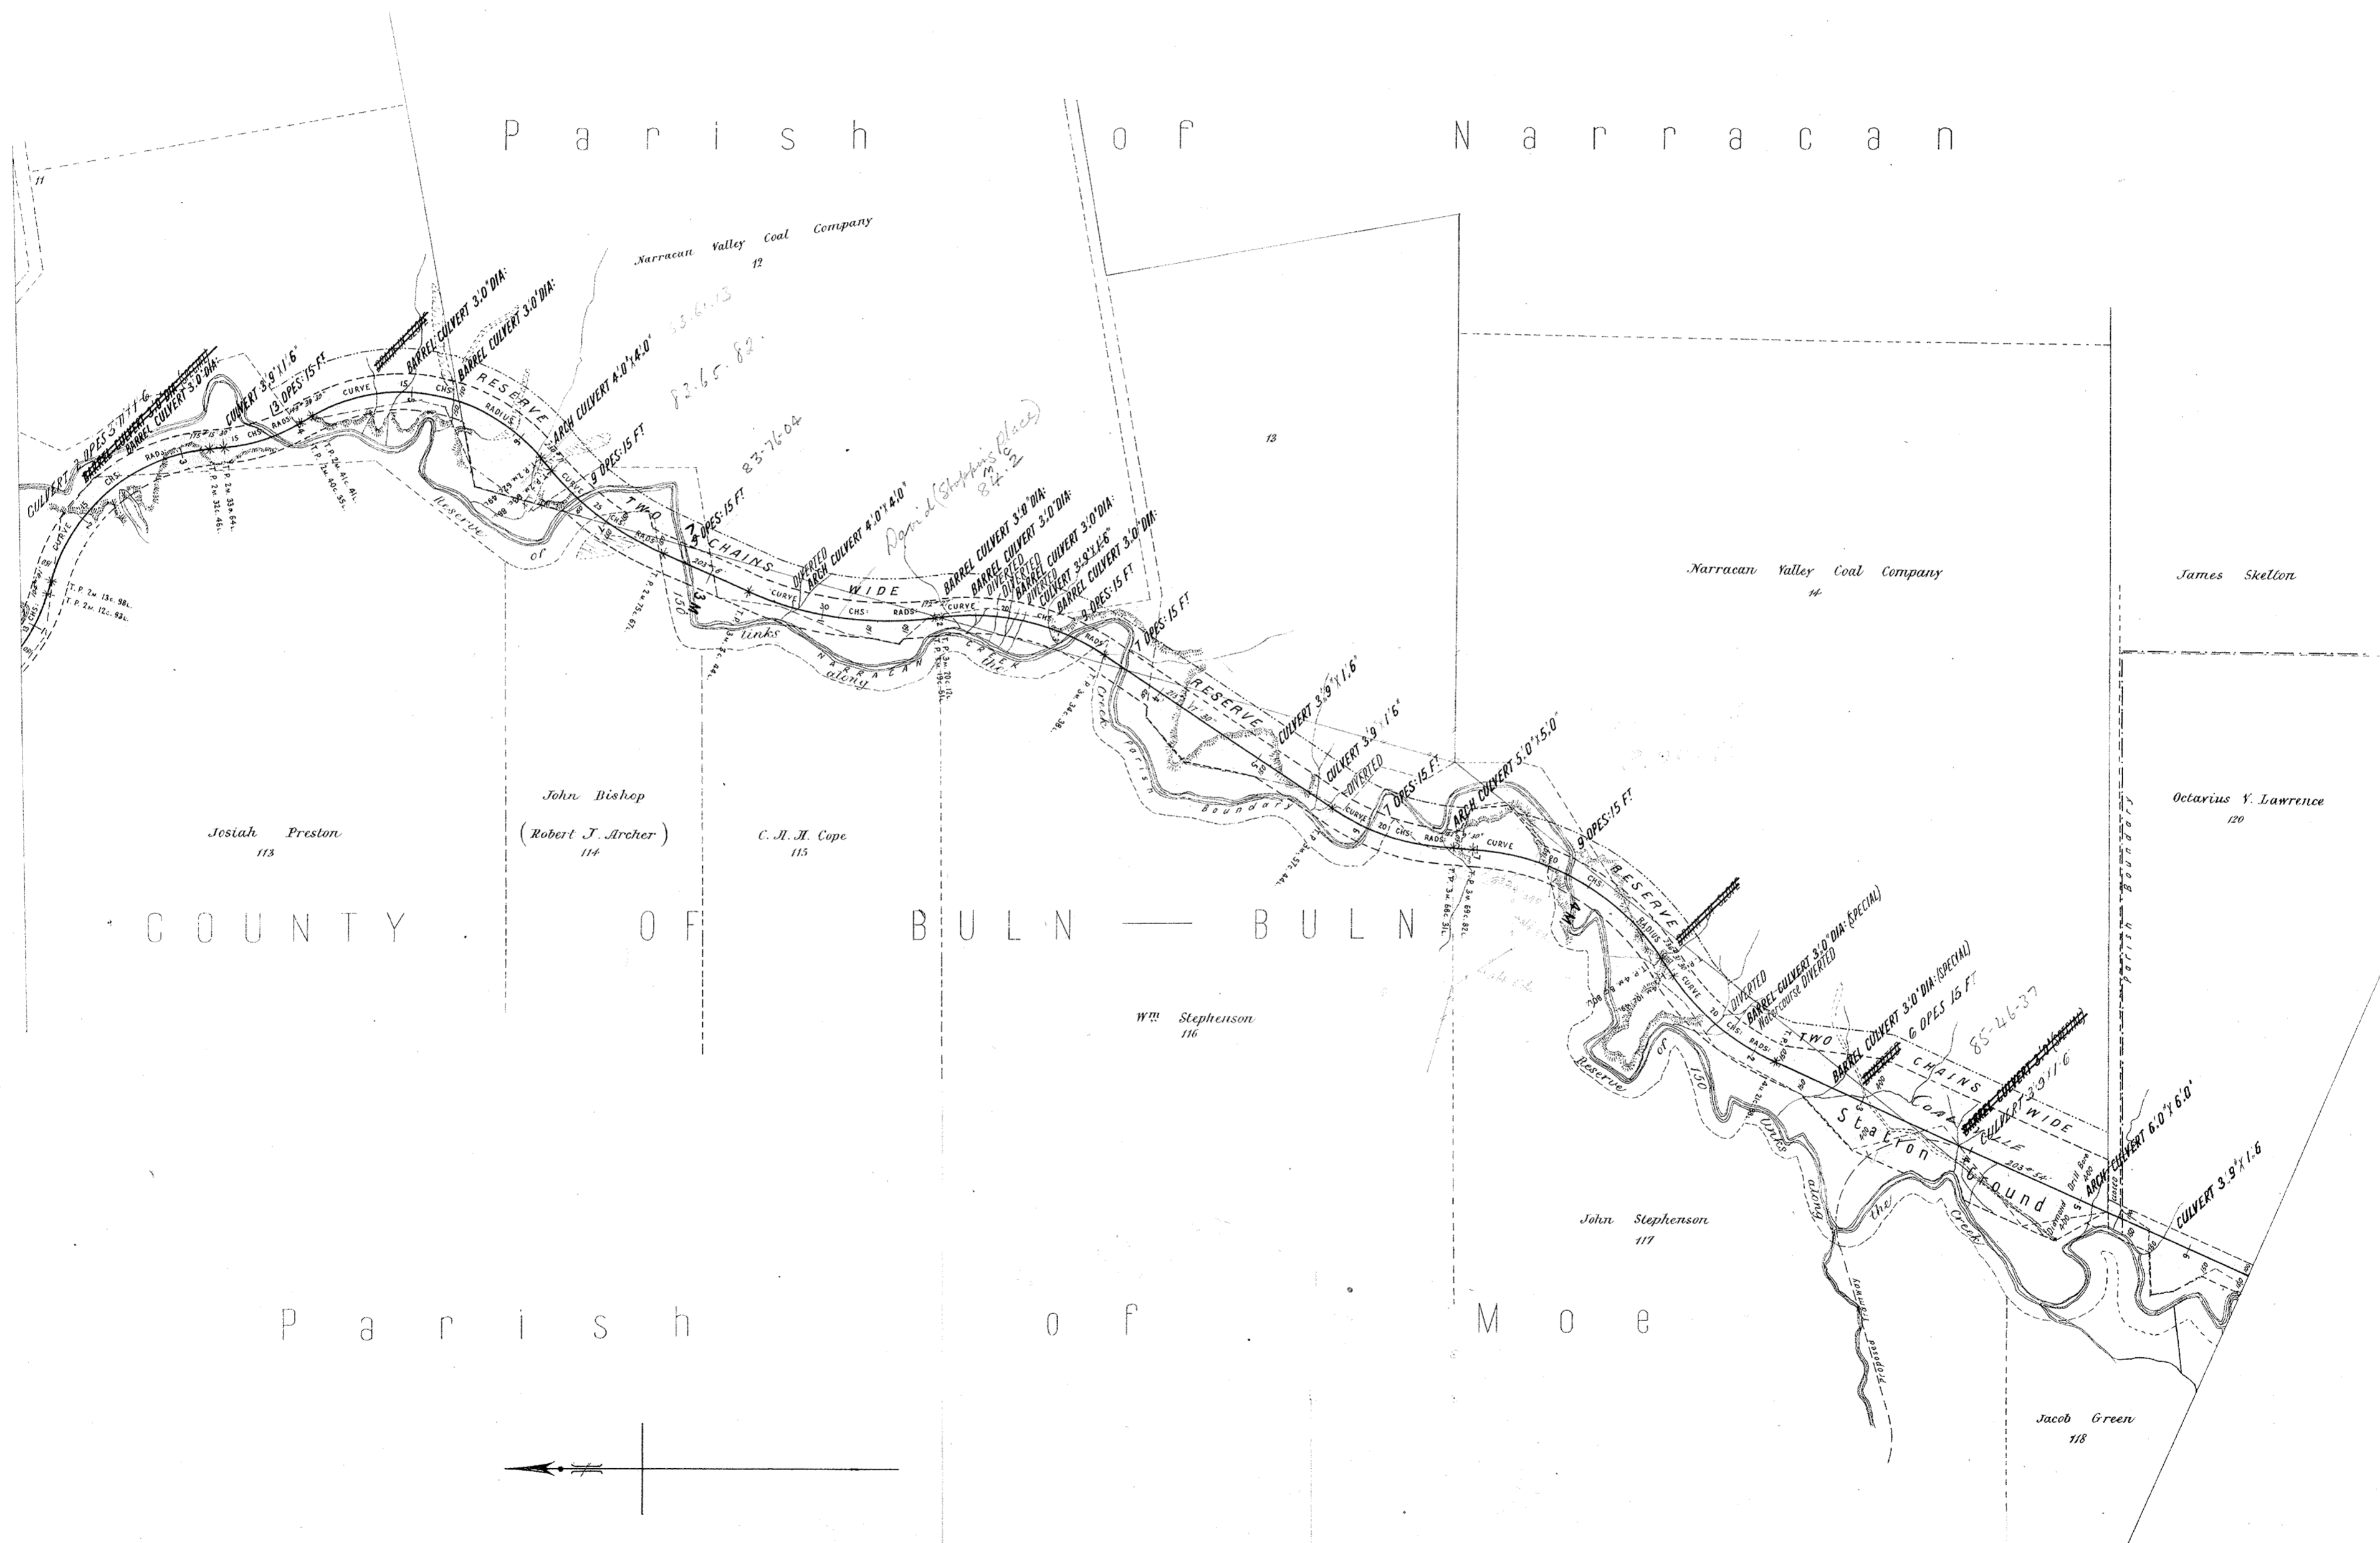

# VICTORIAN RAILWAYS, MOE AND NARRACAN LINE.

SCALE, 10 CHAINS TO AN INCH.

CONTRACT N° 2464.  
N° 3.

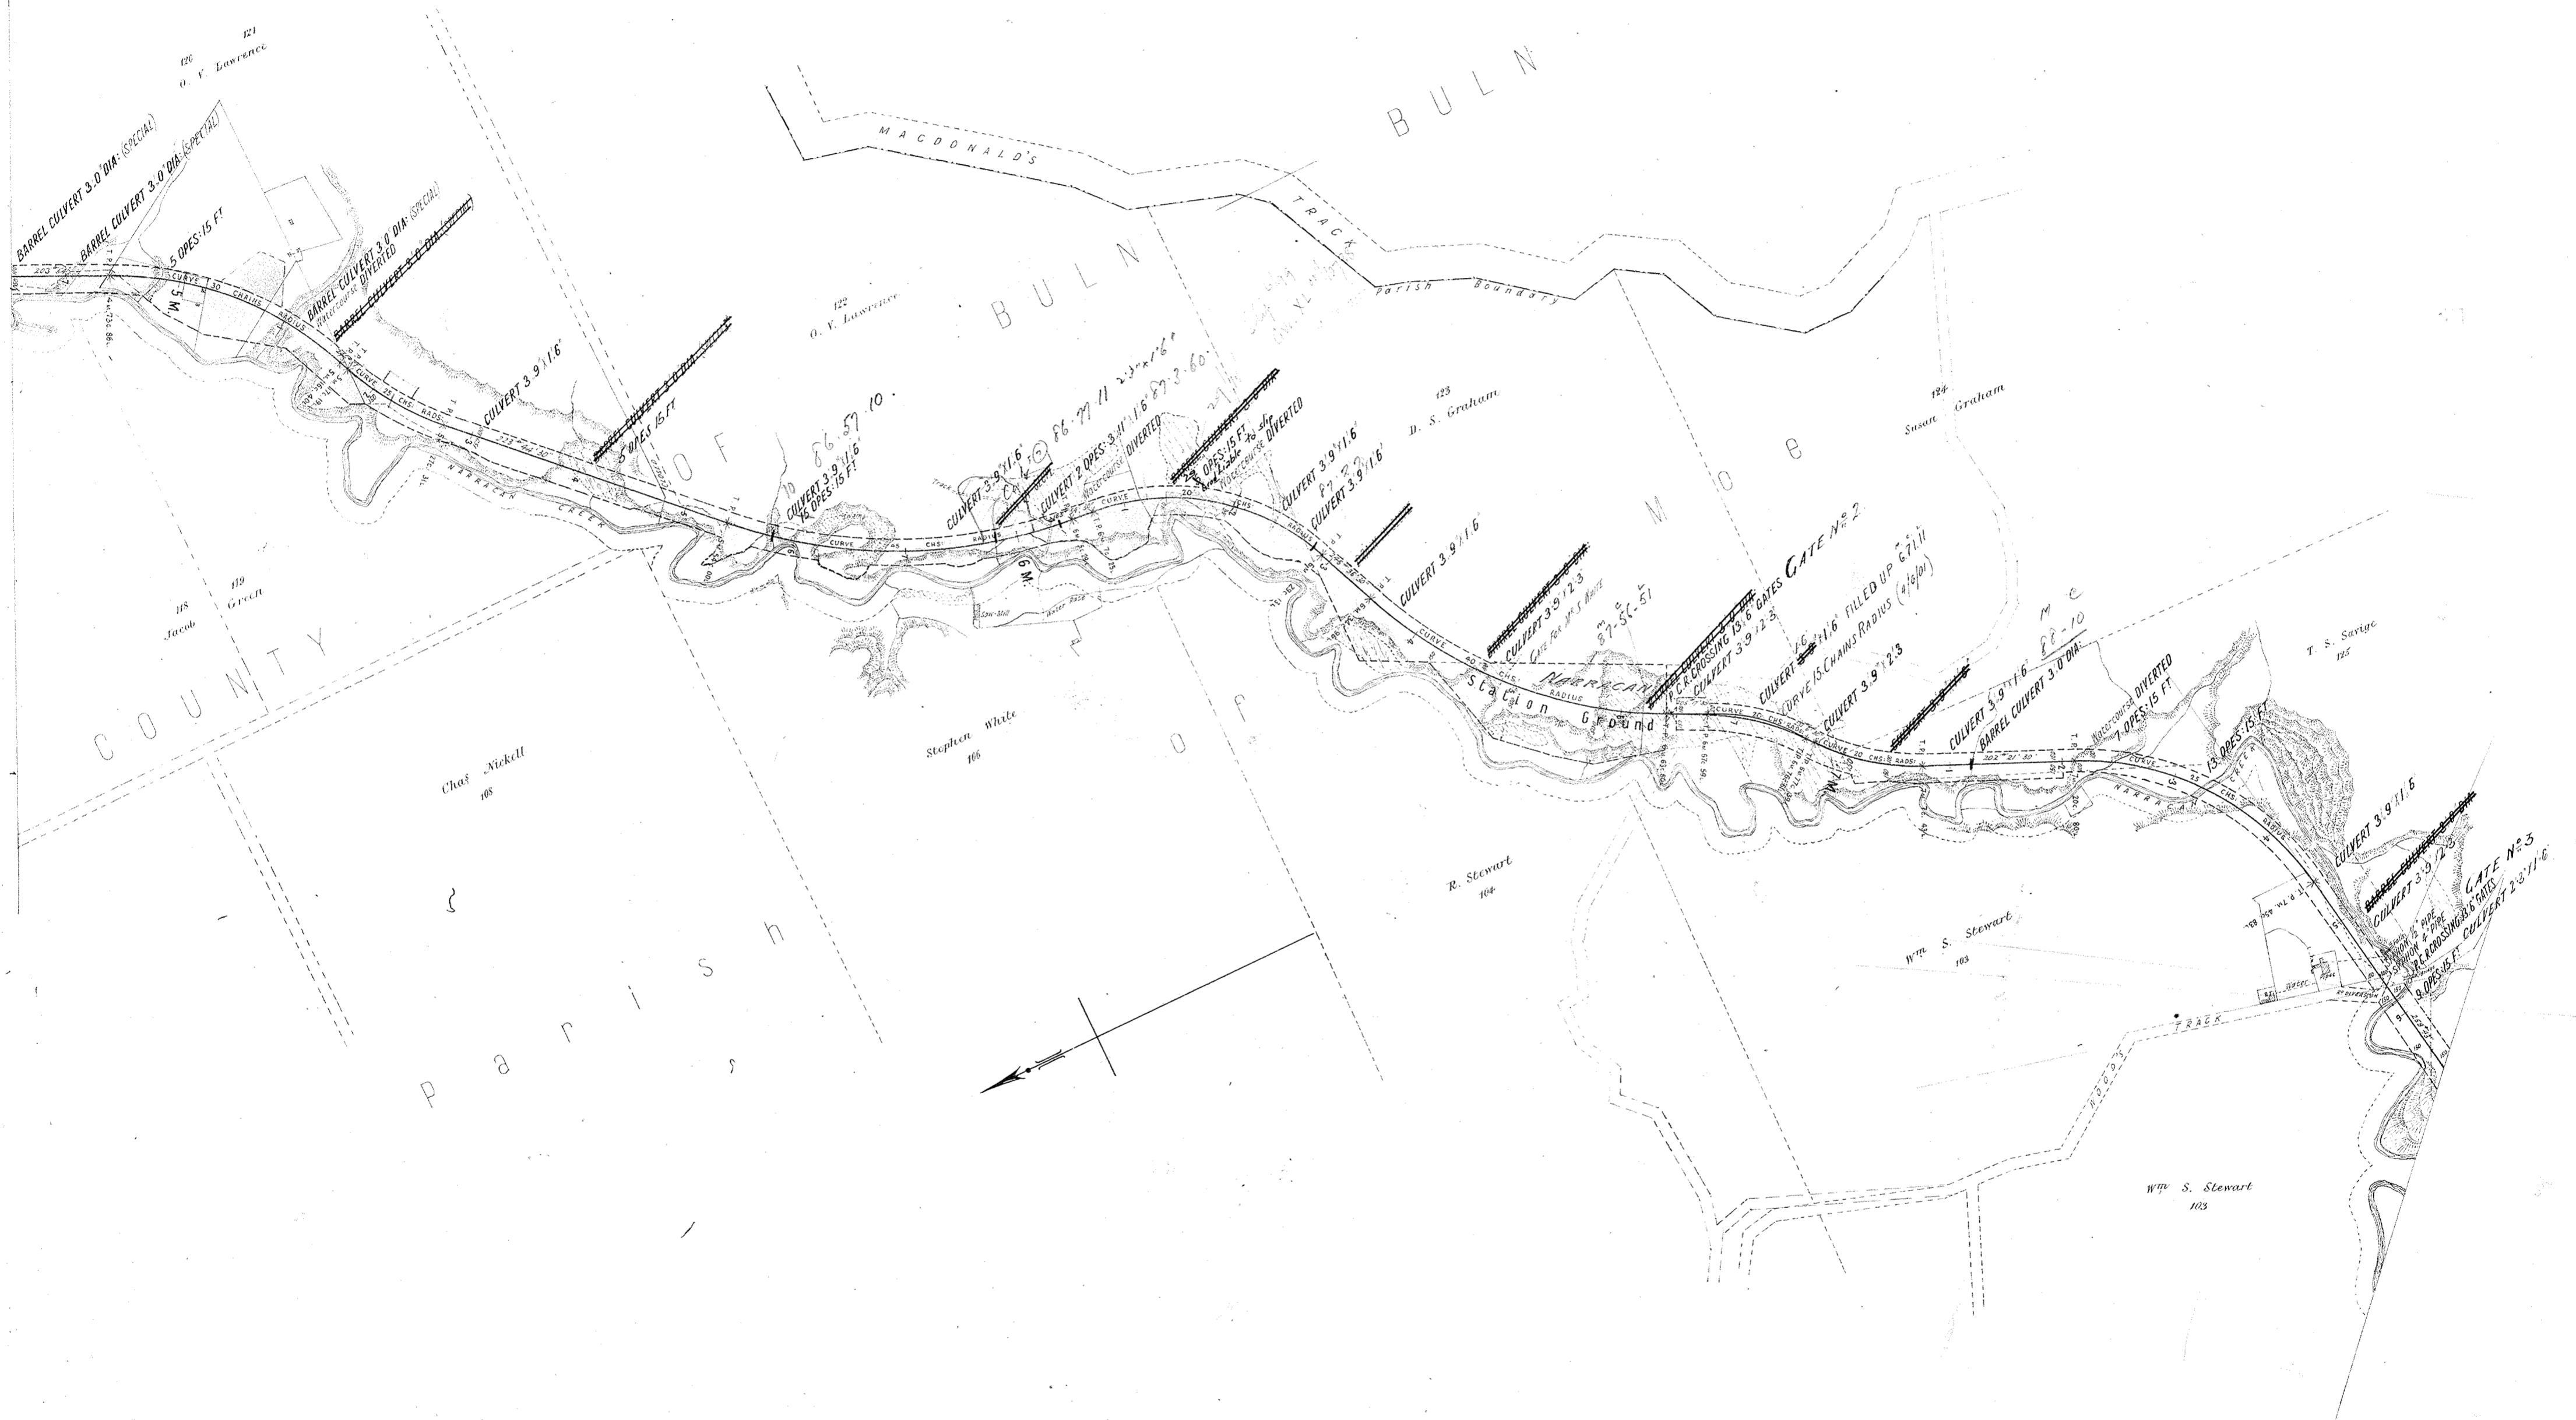

# VICTORIAN RAILWAYS, MOE AND NARRACAN LINE

SCALE, 10 CHAINS TO AN INCH.

CONTRACT N<sup>o</sup> 2464.  
N<sup>o</sup> 4.



1310





# VICTORIAN RAILWAYS.

## MOE AND NARRACAN LINE.

CONTRACT N<sup>o</sup> 2464.  
N<sup>o</sup> 1.

SCALES: (HORIZONTAL 4 CHAINS TO AN INCH.  
VERTICAL 40 FEET TO AN INCH.

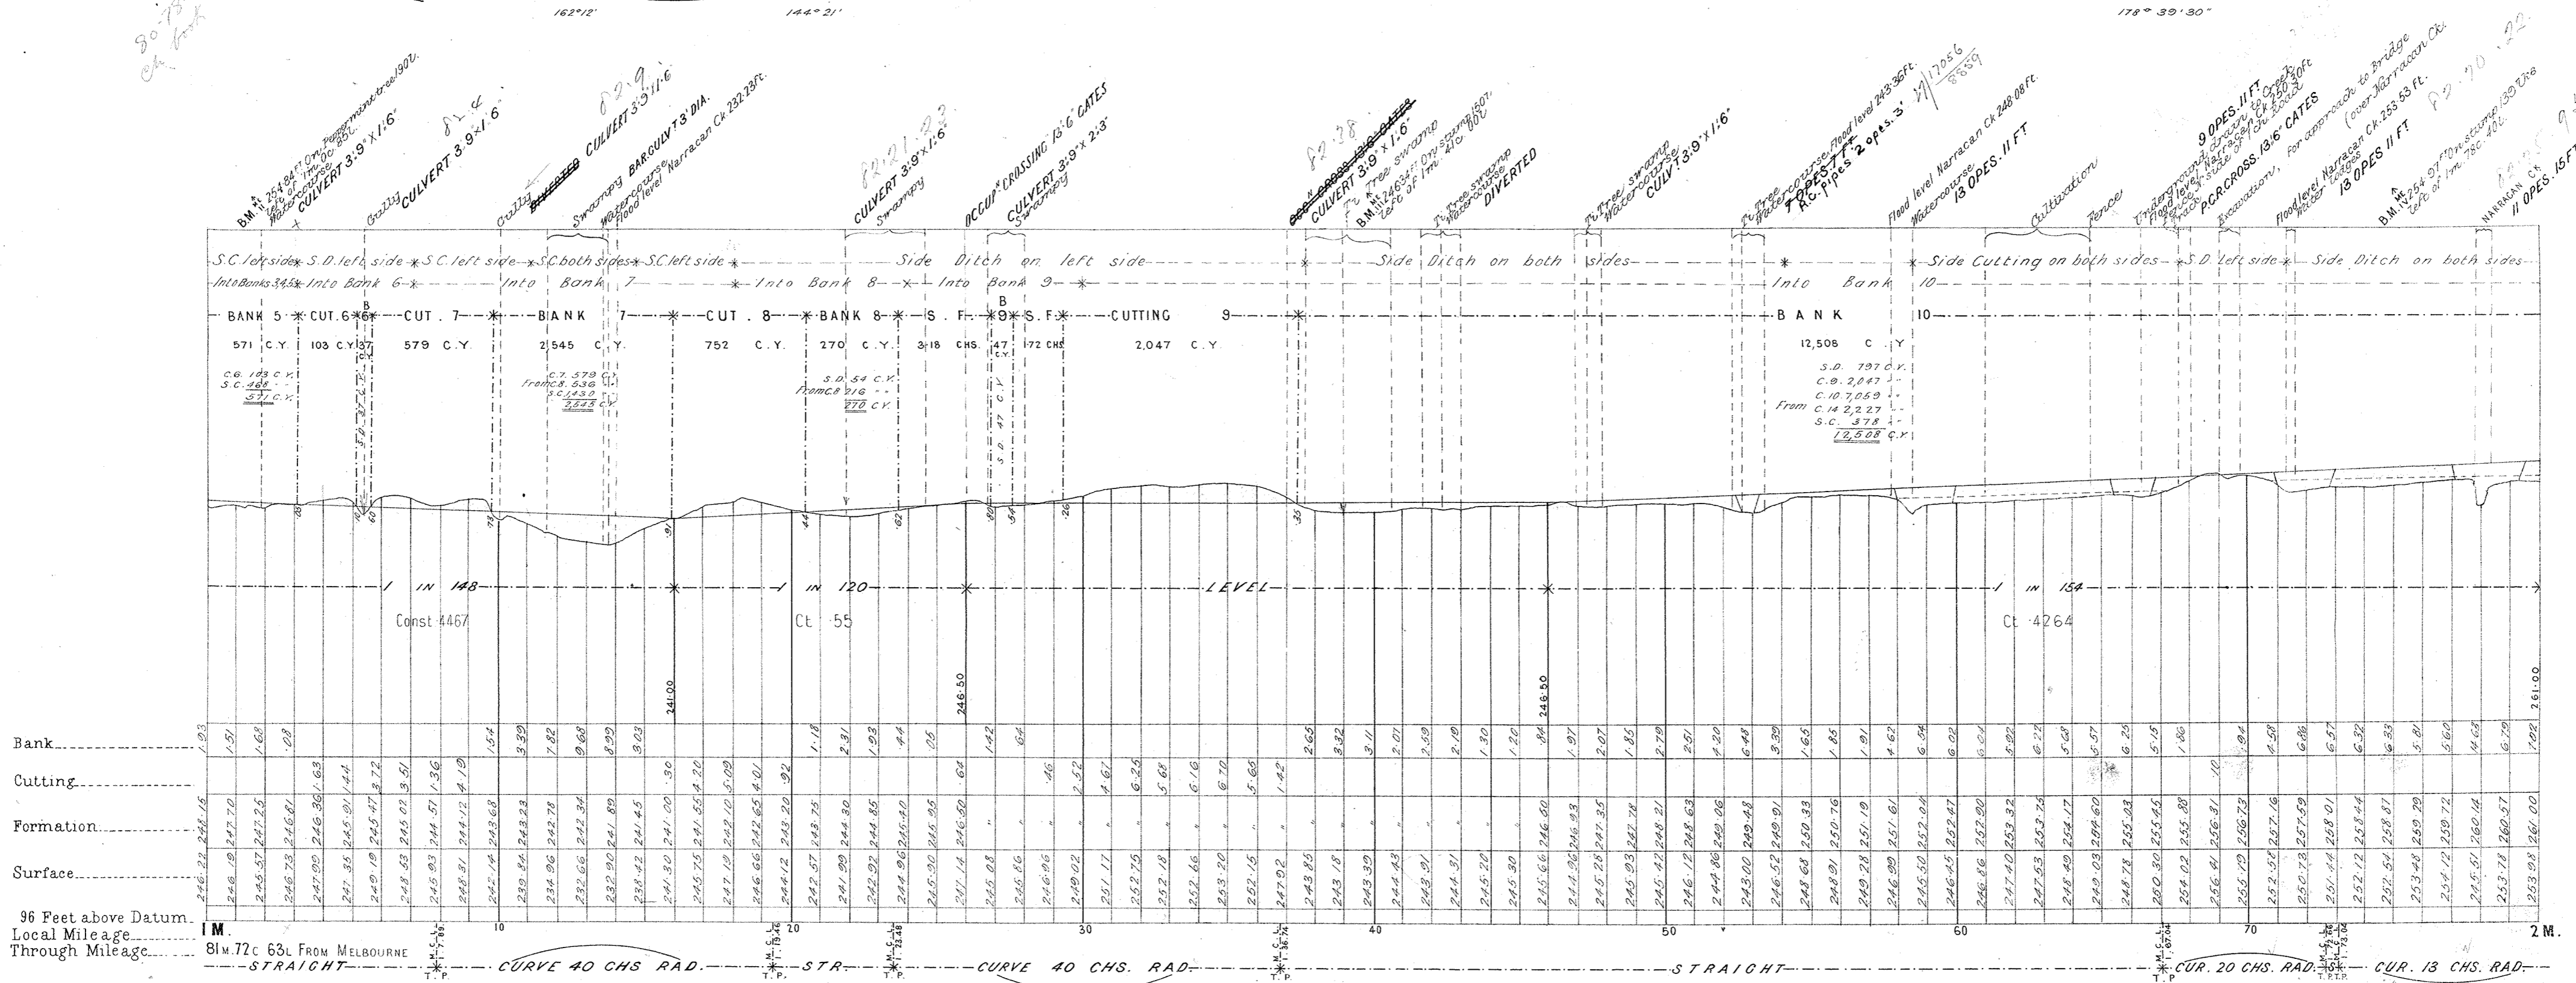
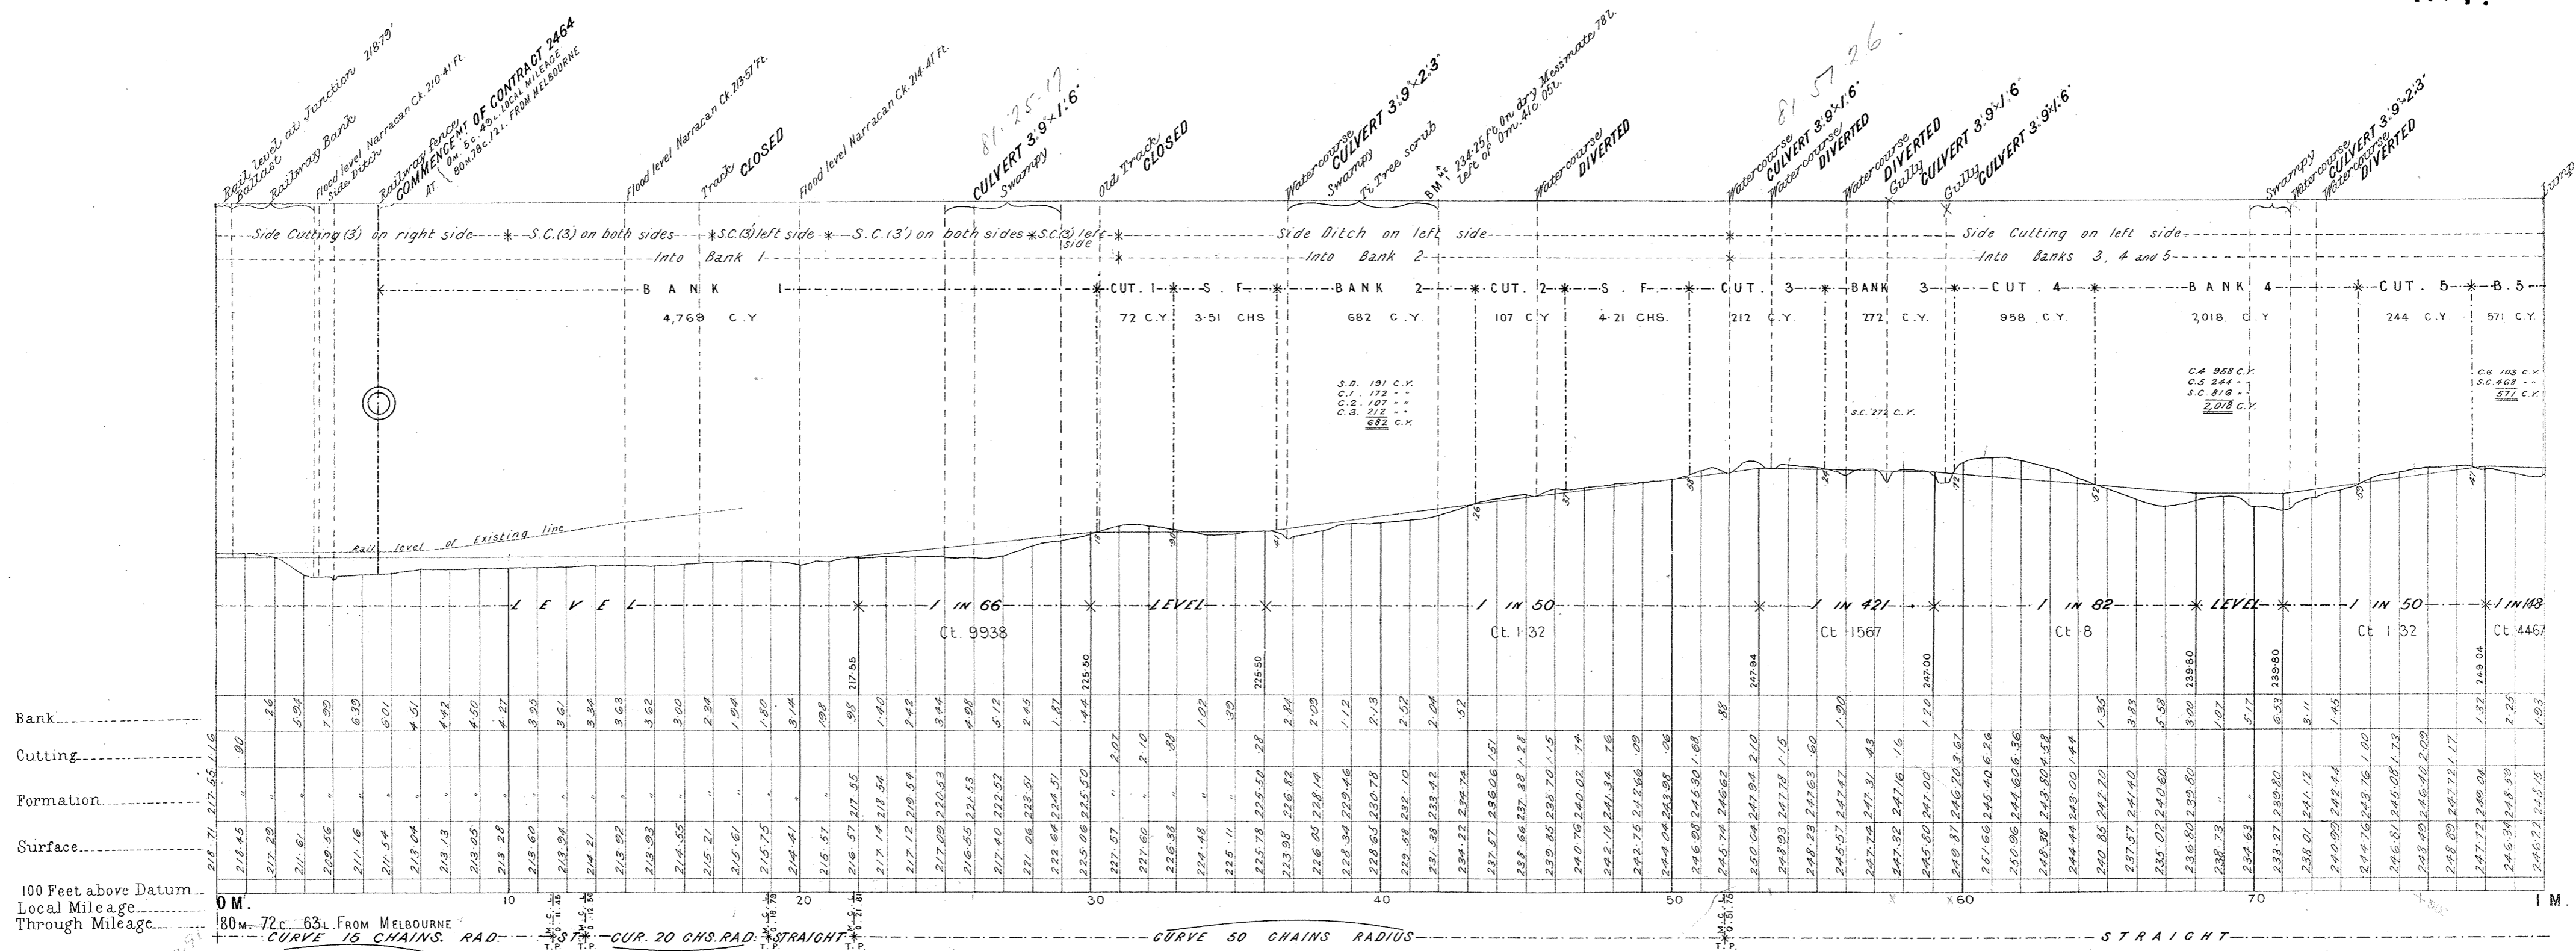


# VICTORIAN RAILWAYS.

## MOE AND NARRACAN LINE.

SCALES: (HORIZONTAL 4 CHAINS TO AN INCH.  
VERTICAL 40 FEET TO AN INCH.)

CONTRACT N<sup>o</sup> 2464.  
N<sup>o</sup> 2.

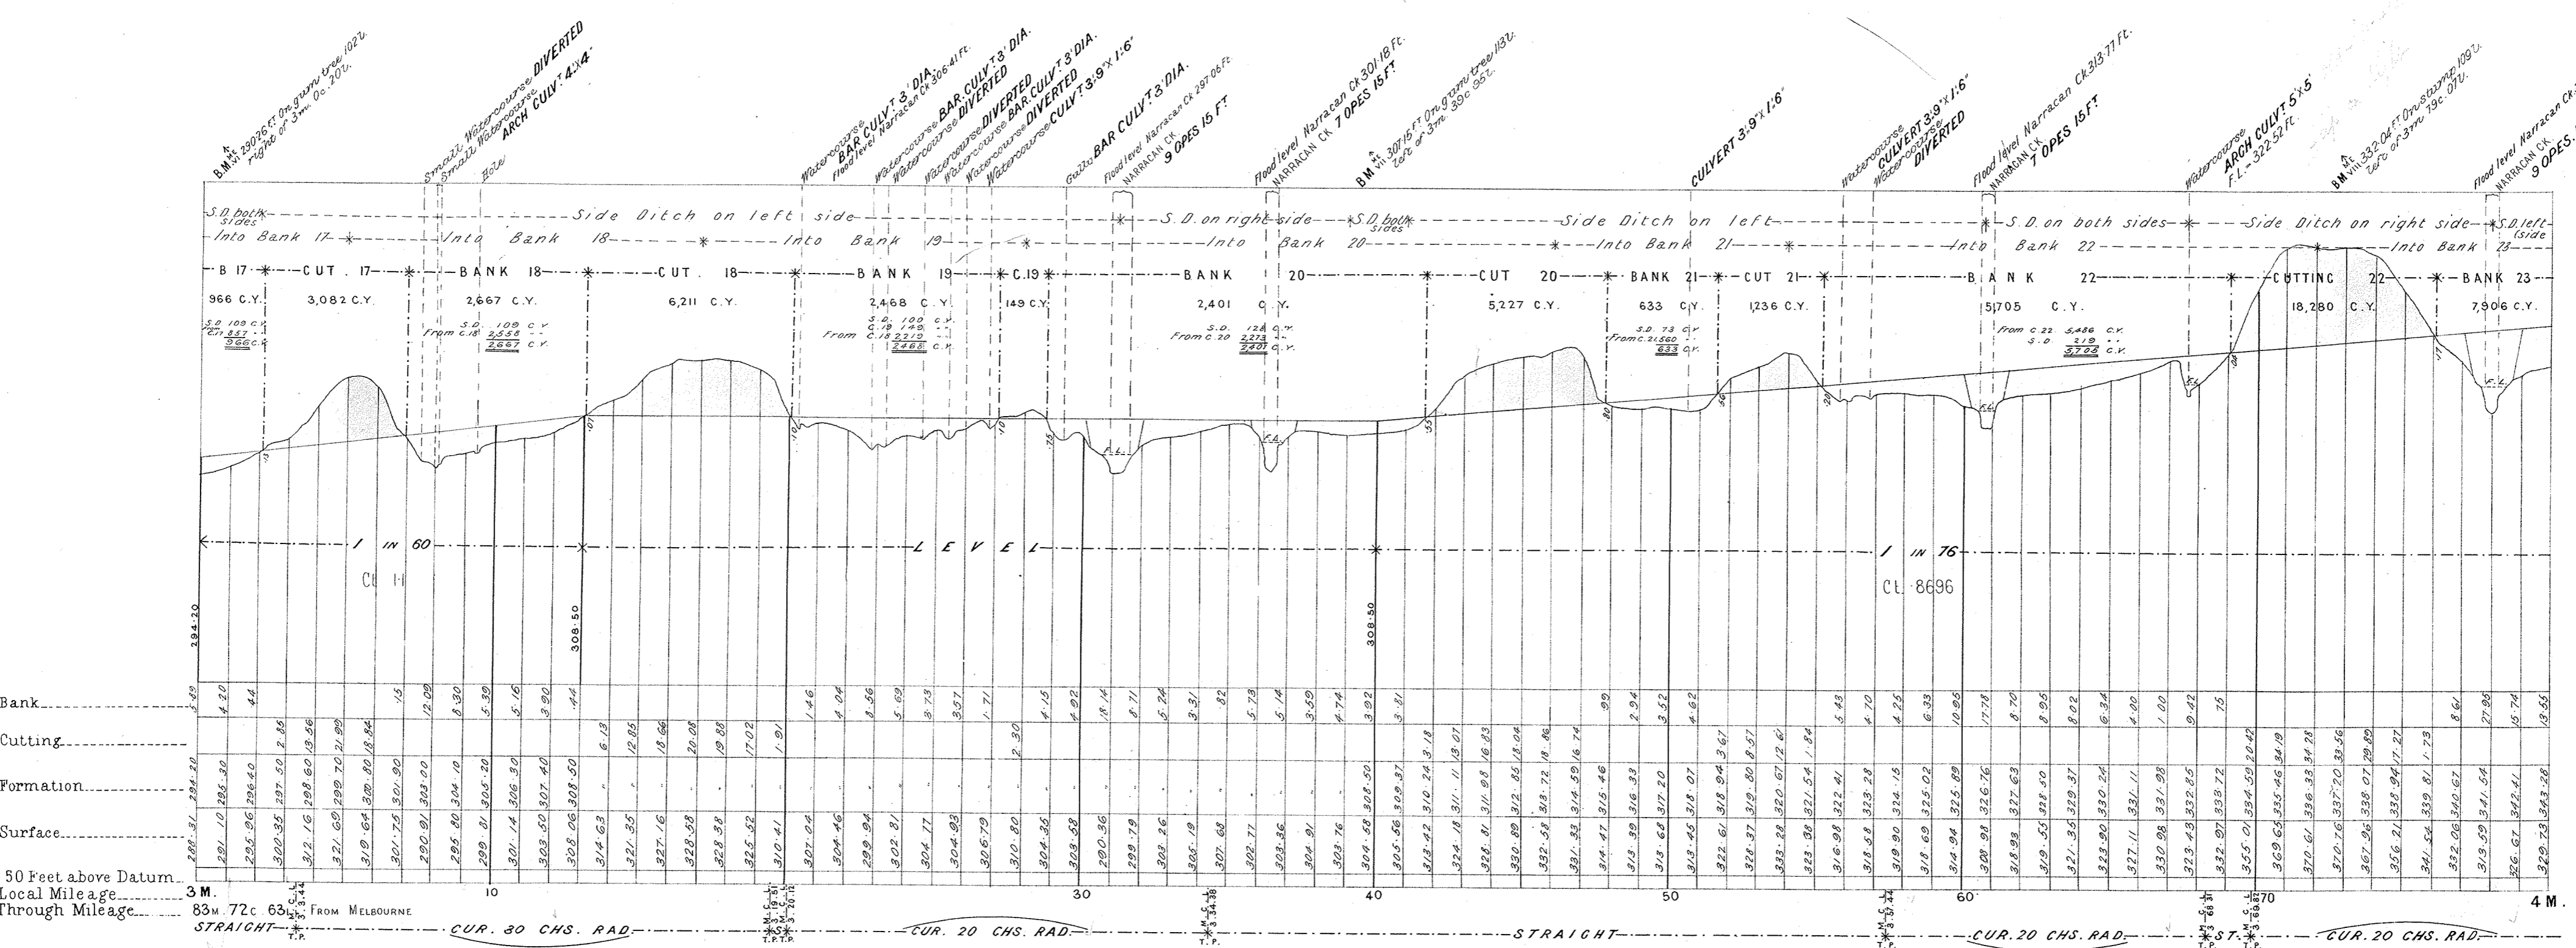
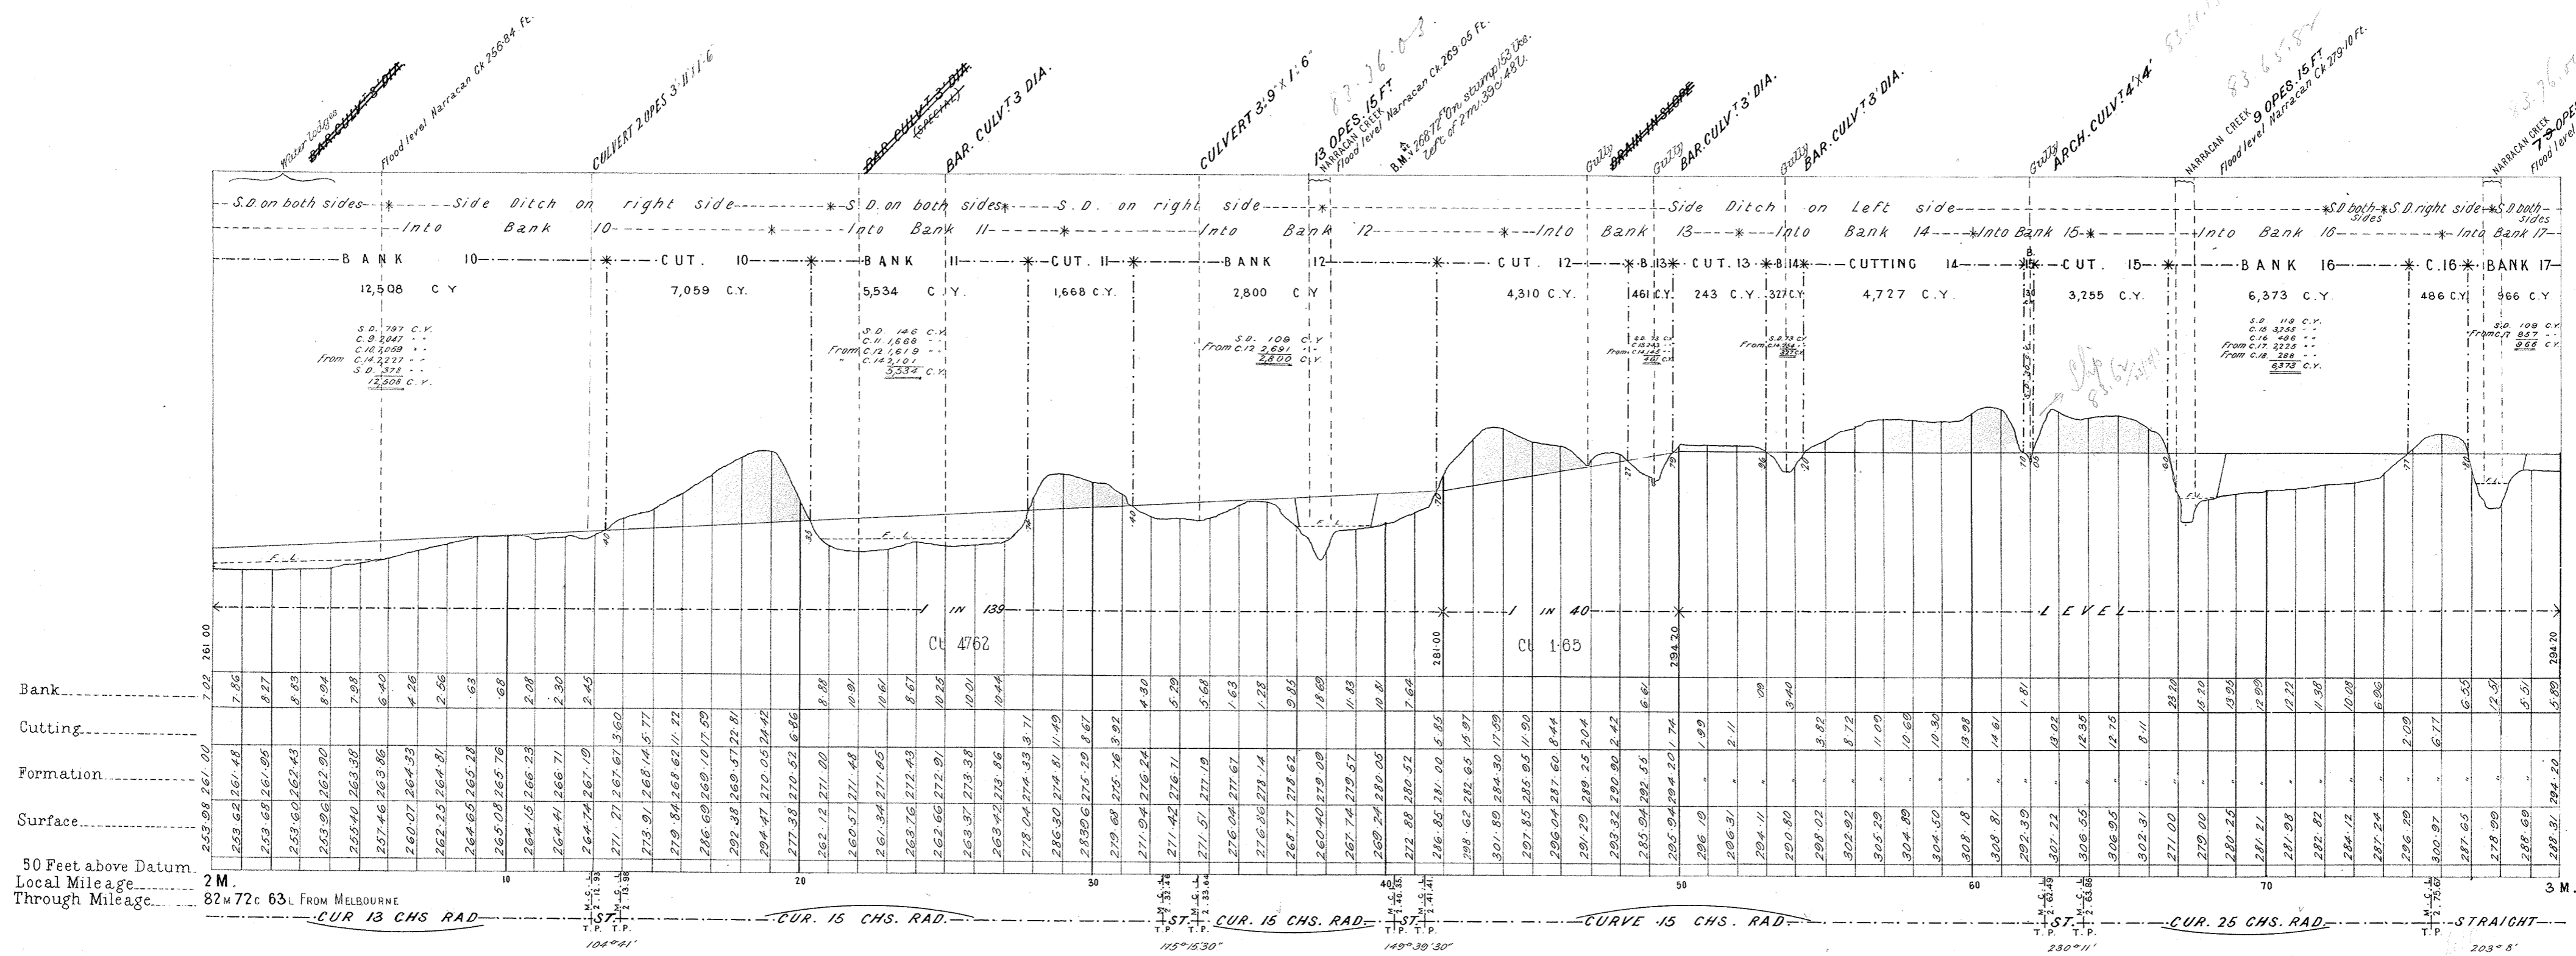




# VICTORIAN RAILWAYS. MOE AND NARRACAN LINE.

SCALES: HORIZONTAL 4 CHAINS TO AN INCH.  
VERTICAL 40 FEET TO AN INCH.



CONTRACT N<sup>o</sup> 2464.  
N<sup>o</sup> 3.

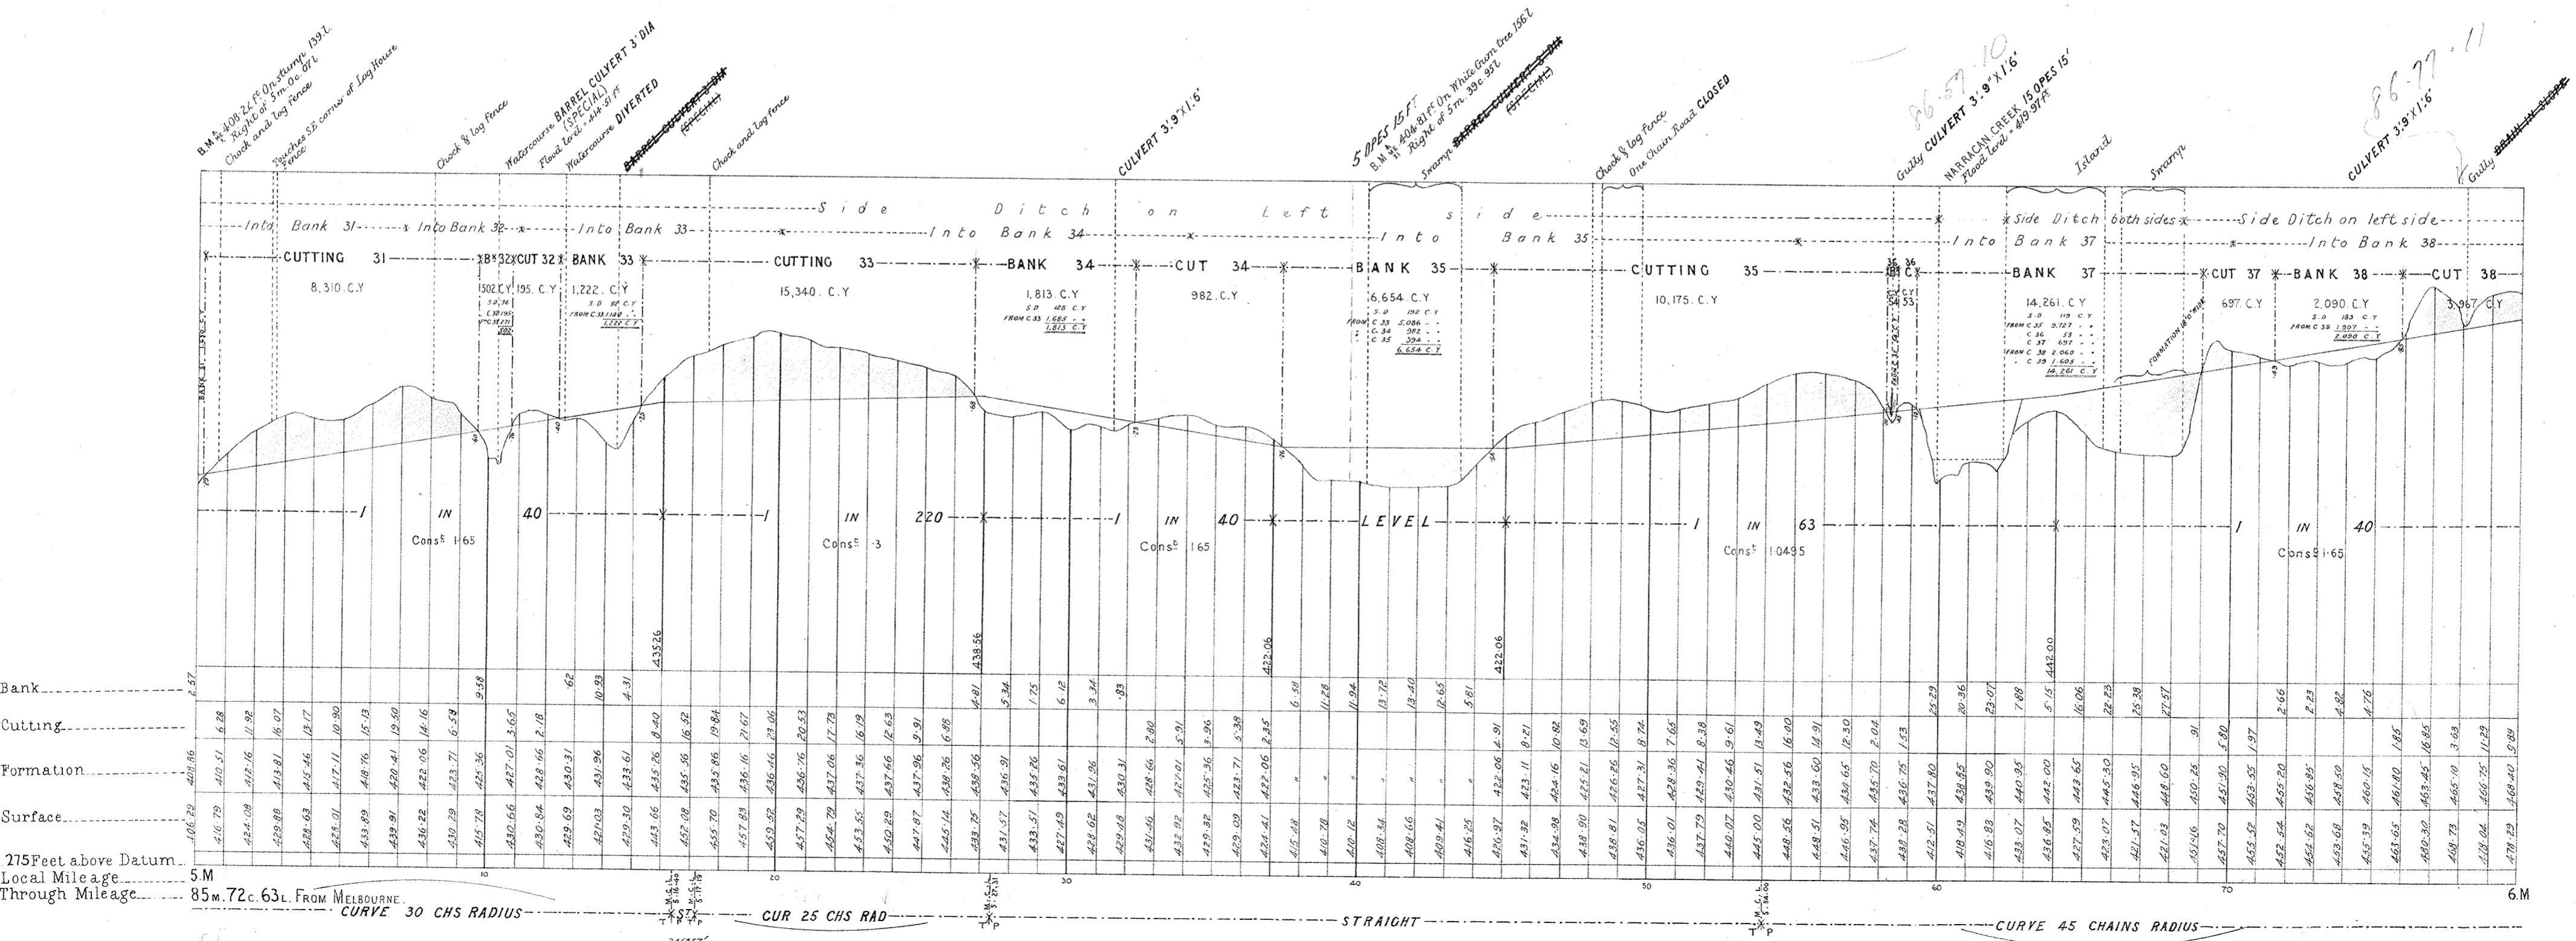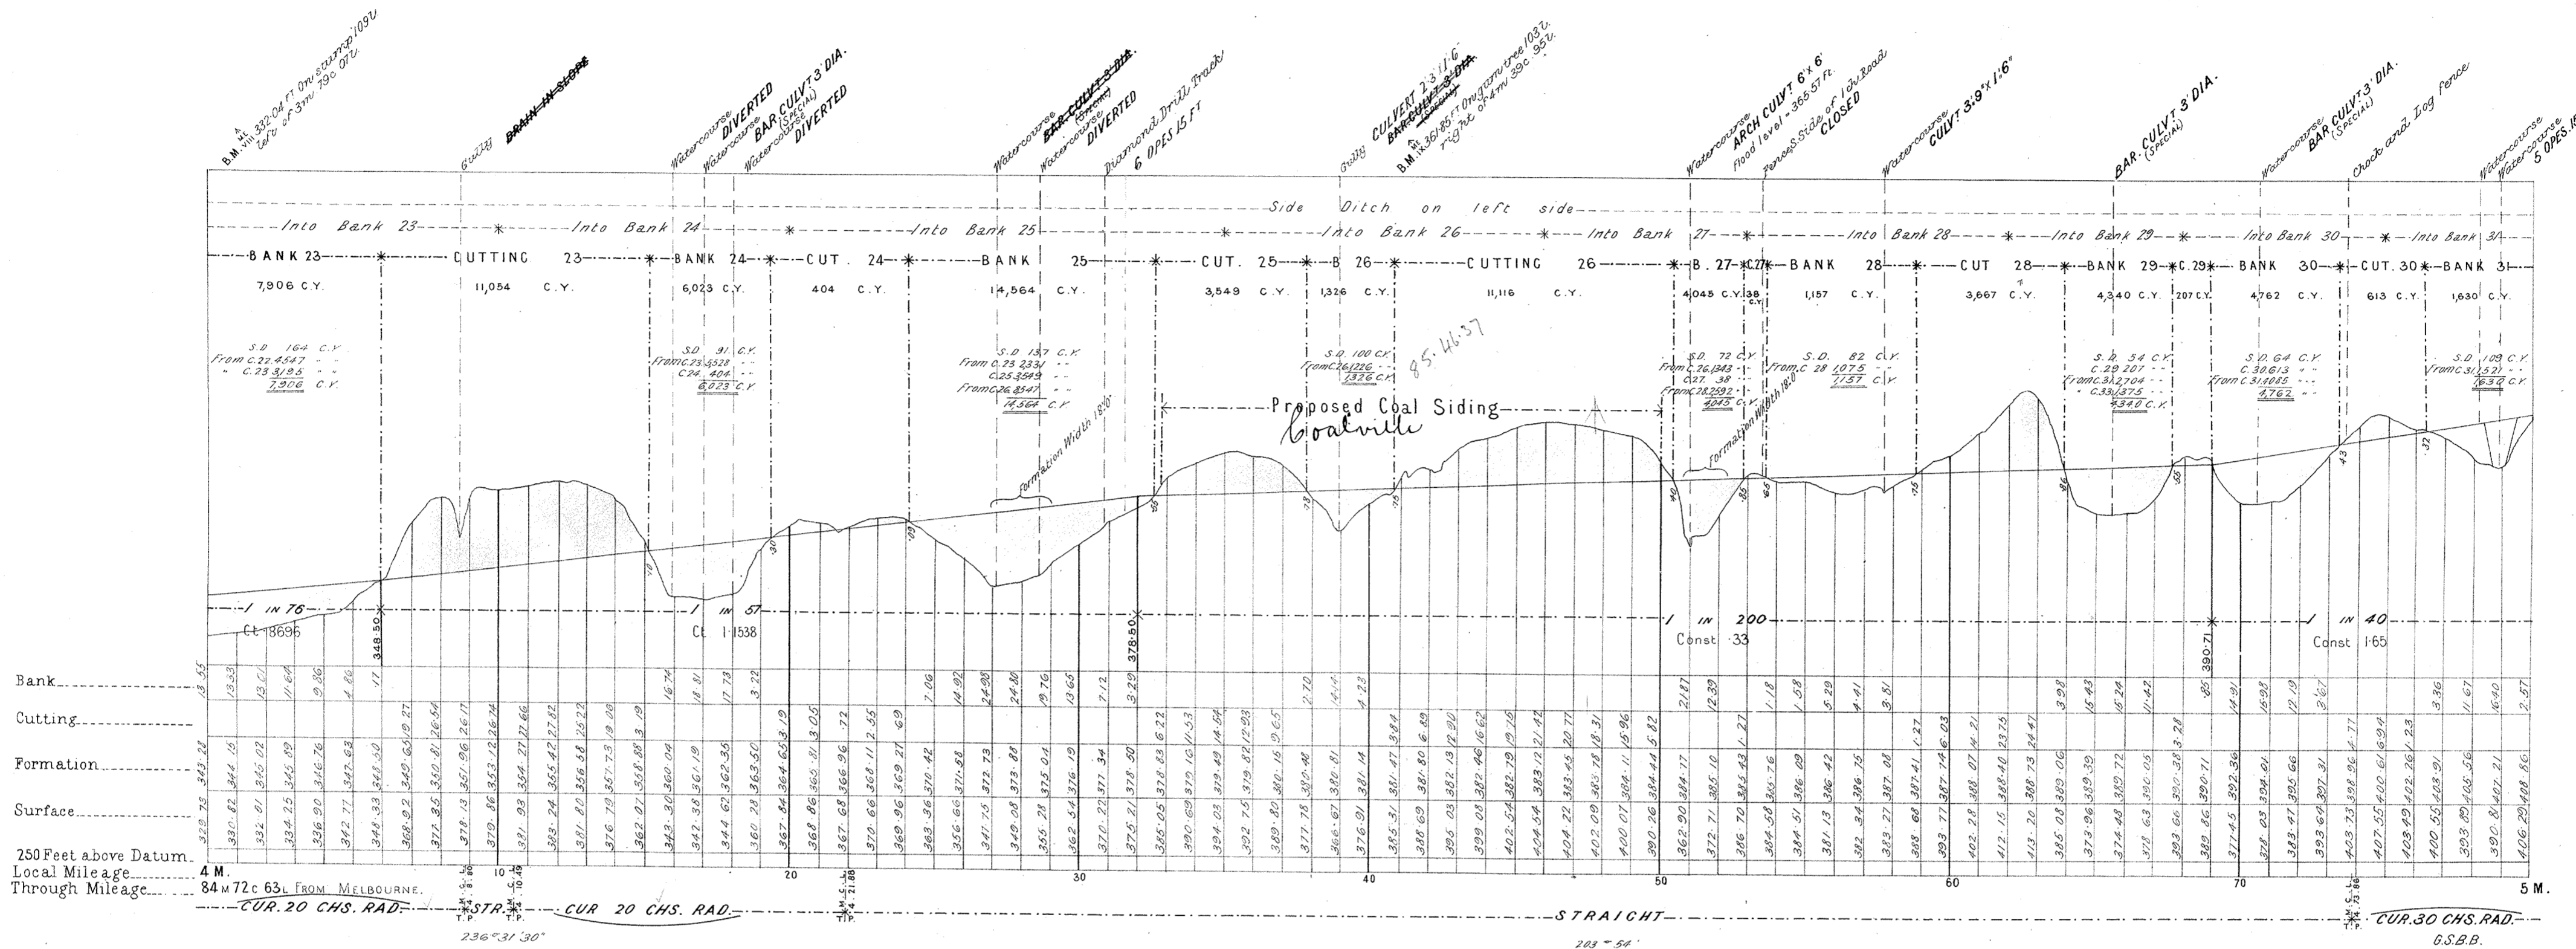

# VICTORIAN RAILWAYS, MOE AND NARRACAN LINE.

SCALES (HORIZONTAL 4 CHAINS TO AN INCH;  
VERTICAL 40 FEET TO AN INCH.)

CONTRACT N° 2464.  
N° 4.

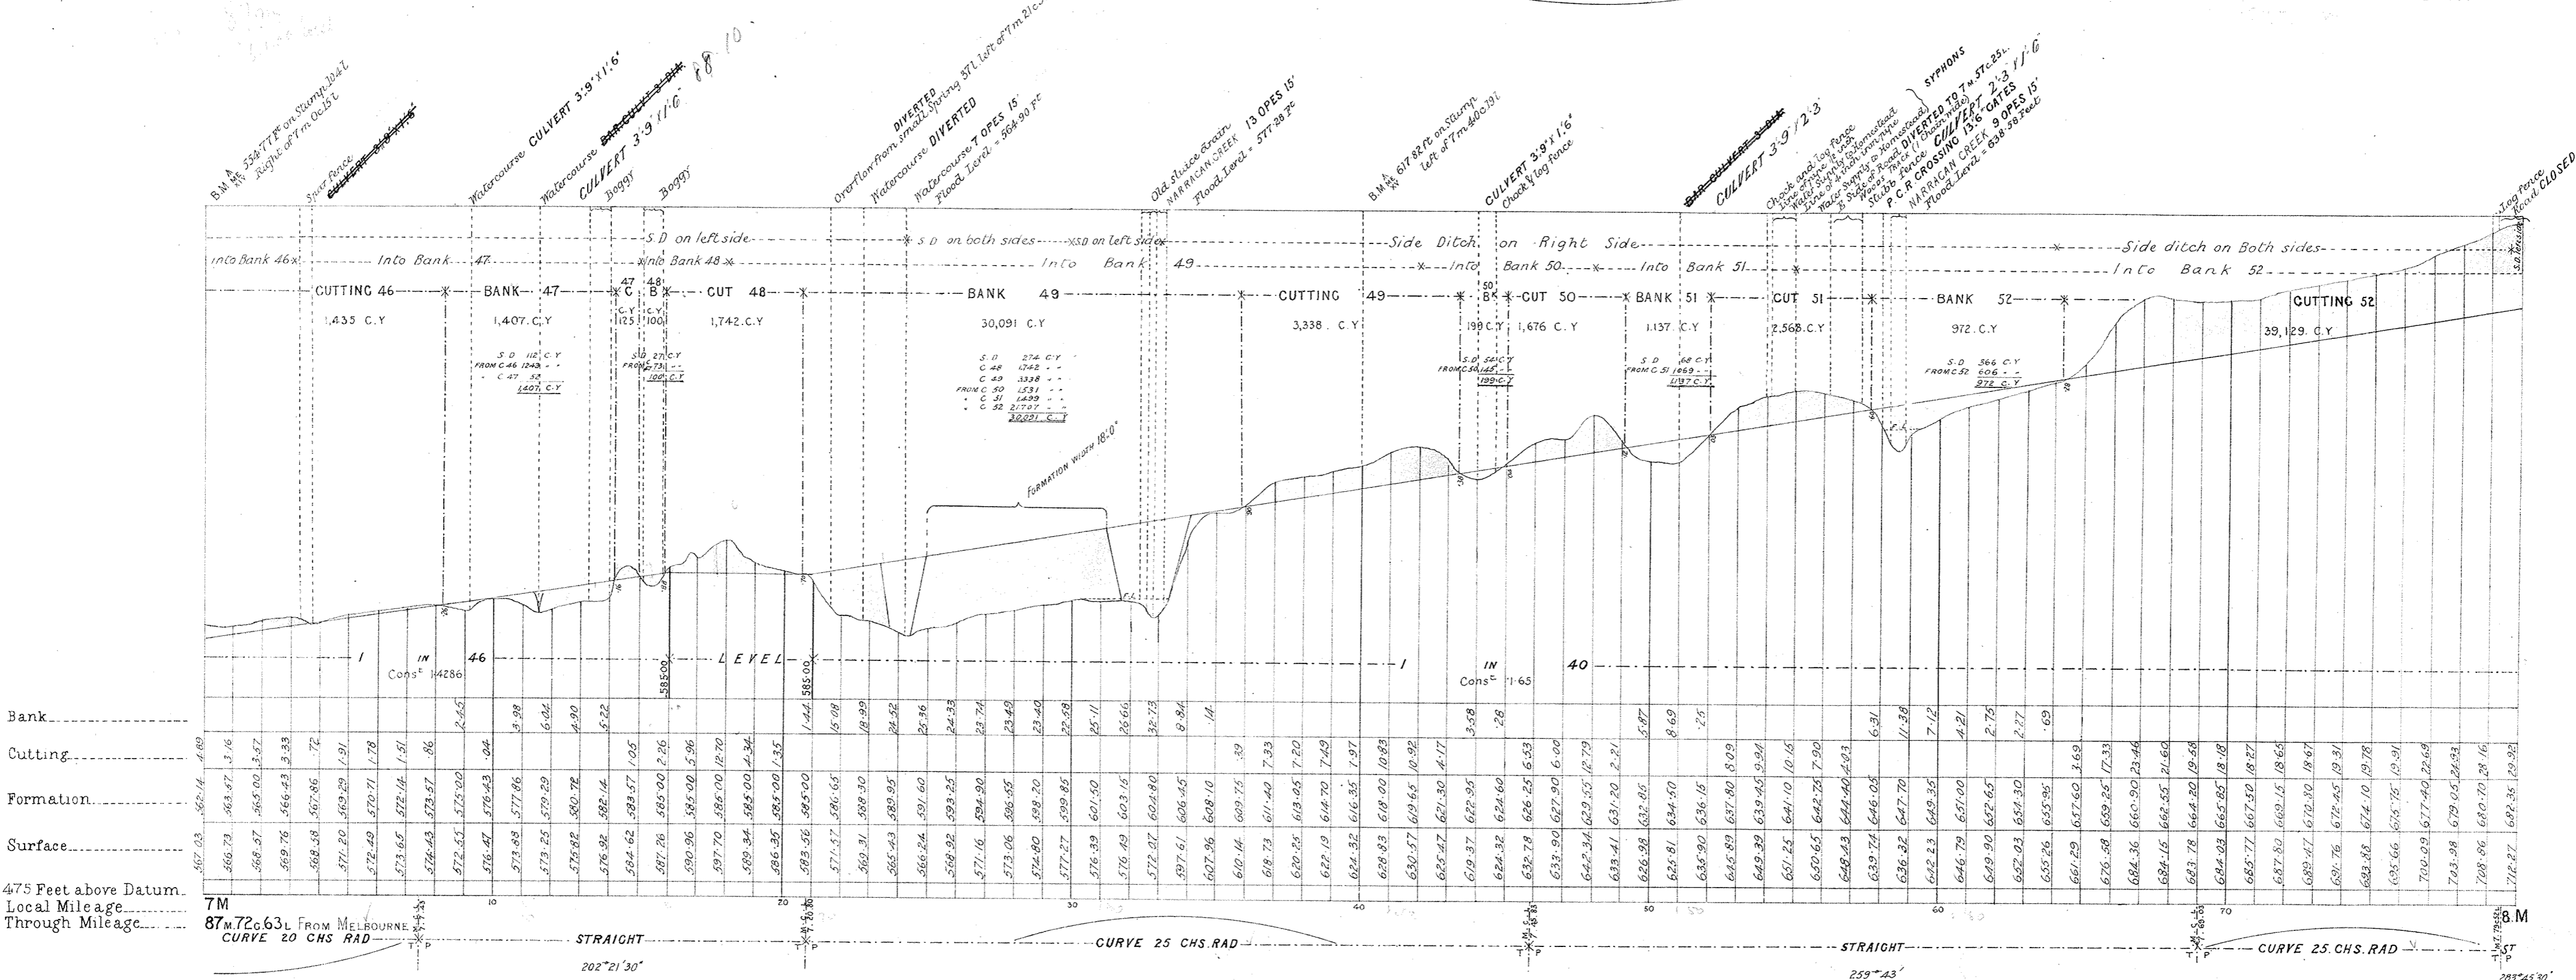
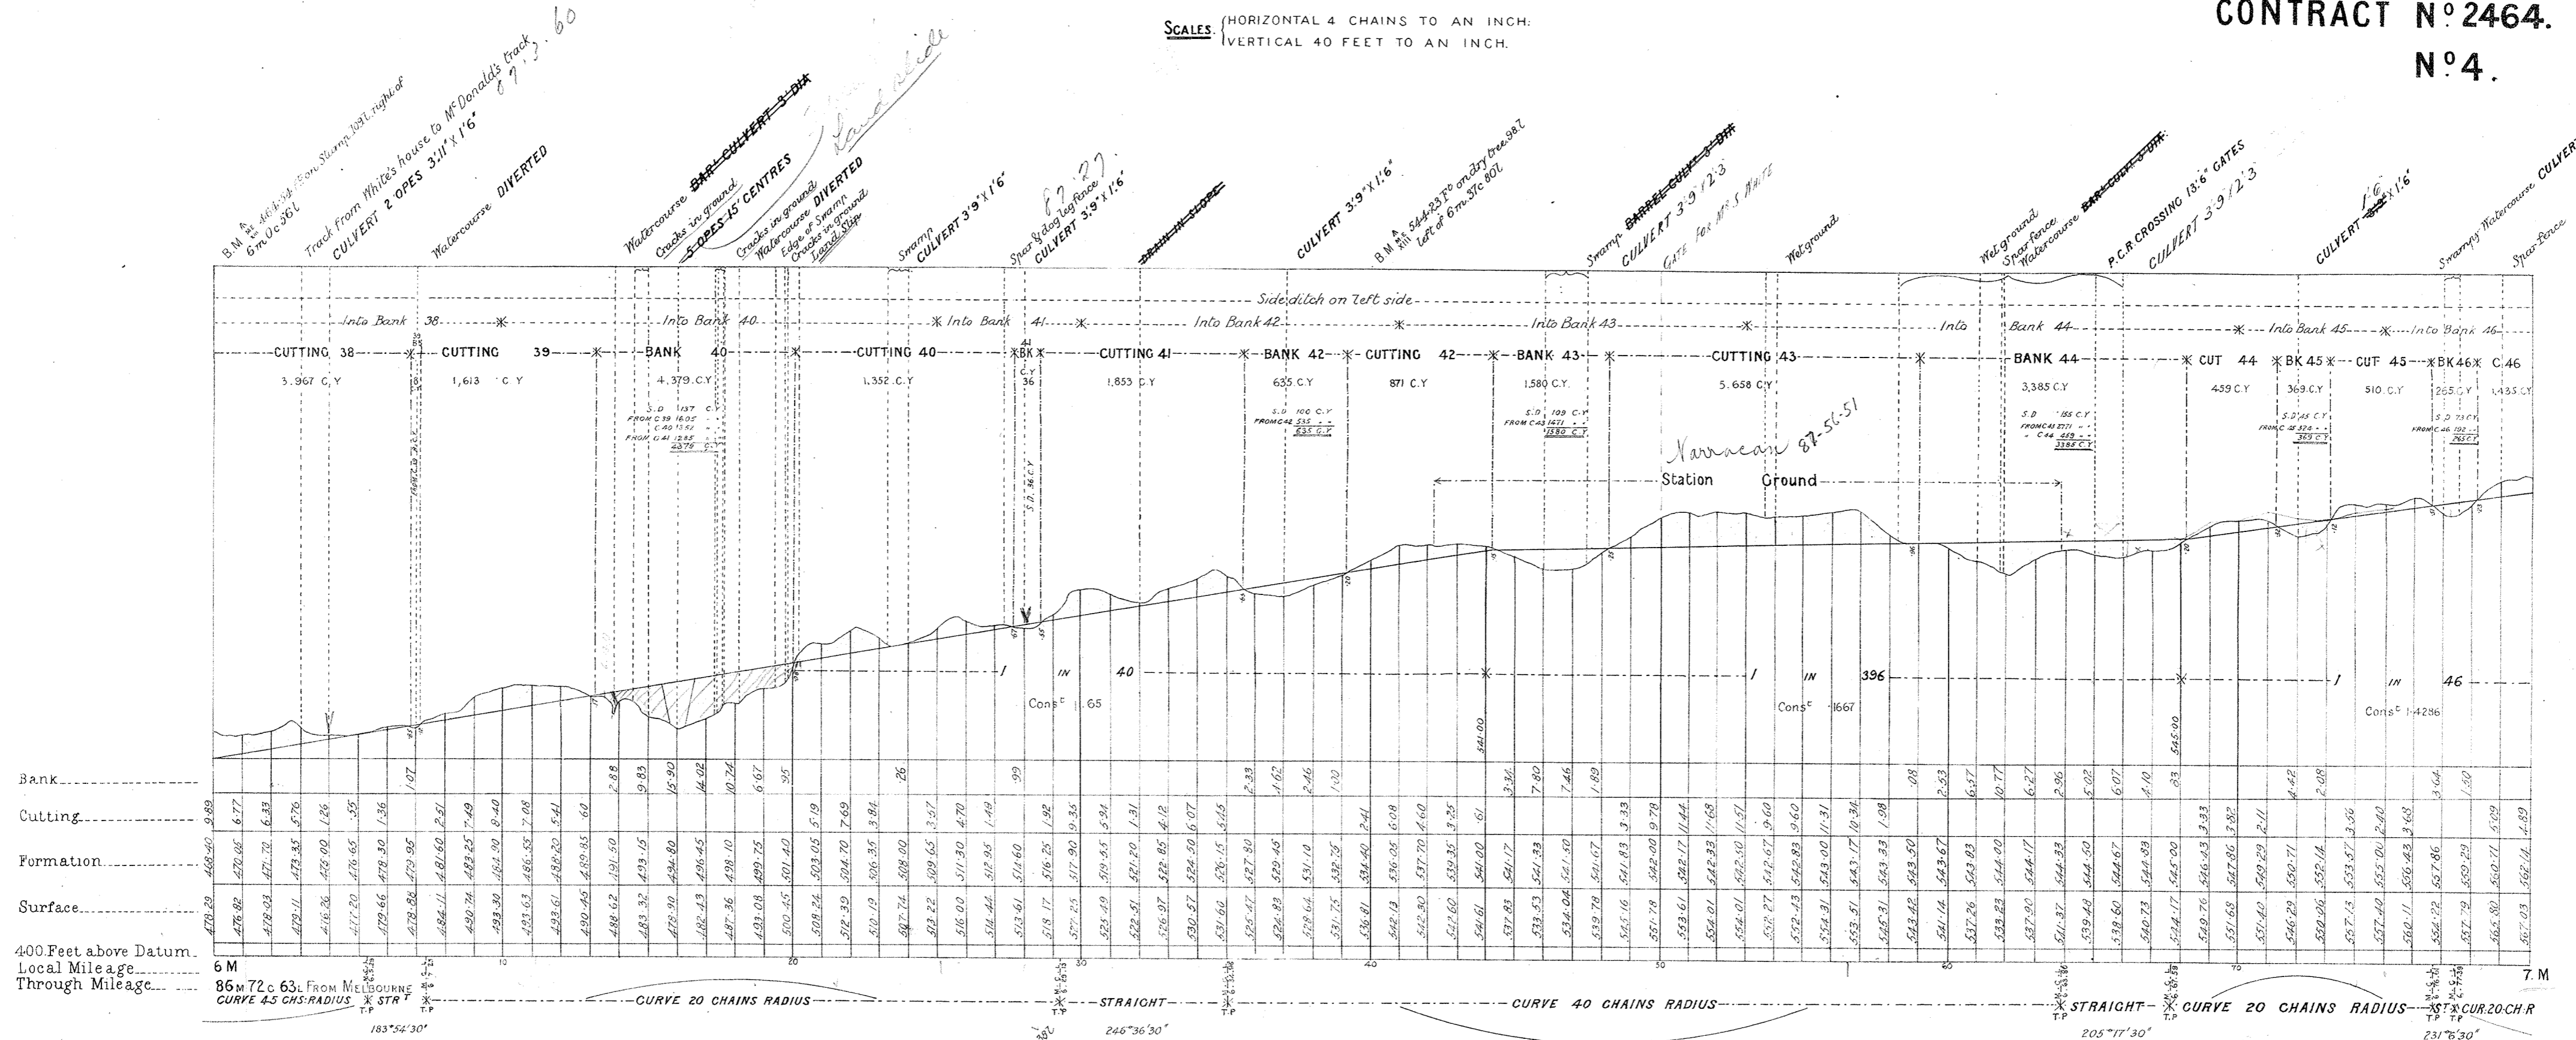




# VICTORIAN RAILWAYS. MOE AND NARRACAN LINE.

SCALES: (HORIZONTAL 4 CHAINS TO AN INCH.  
VERTICAL 40 FEET TO AN INCH.

CONTRACT N<sup>o</sup> 2464.  
N<sup>o</sup> 5.

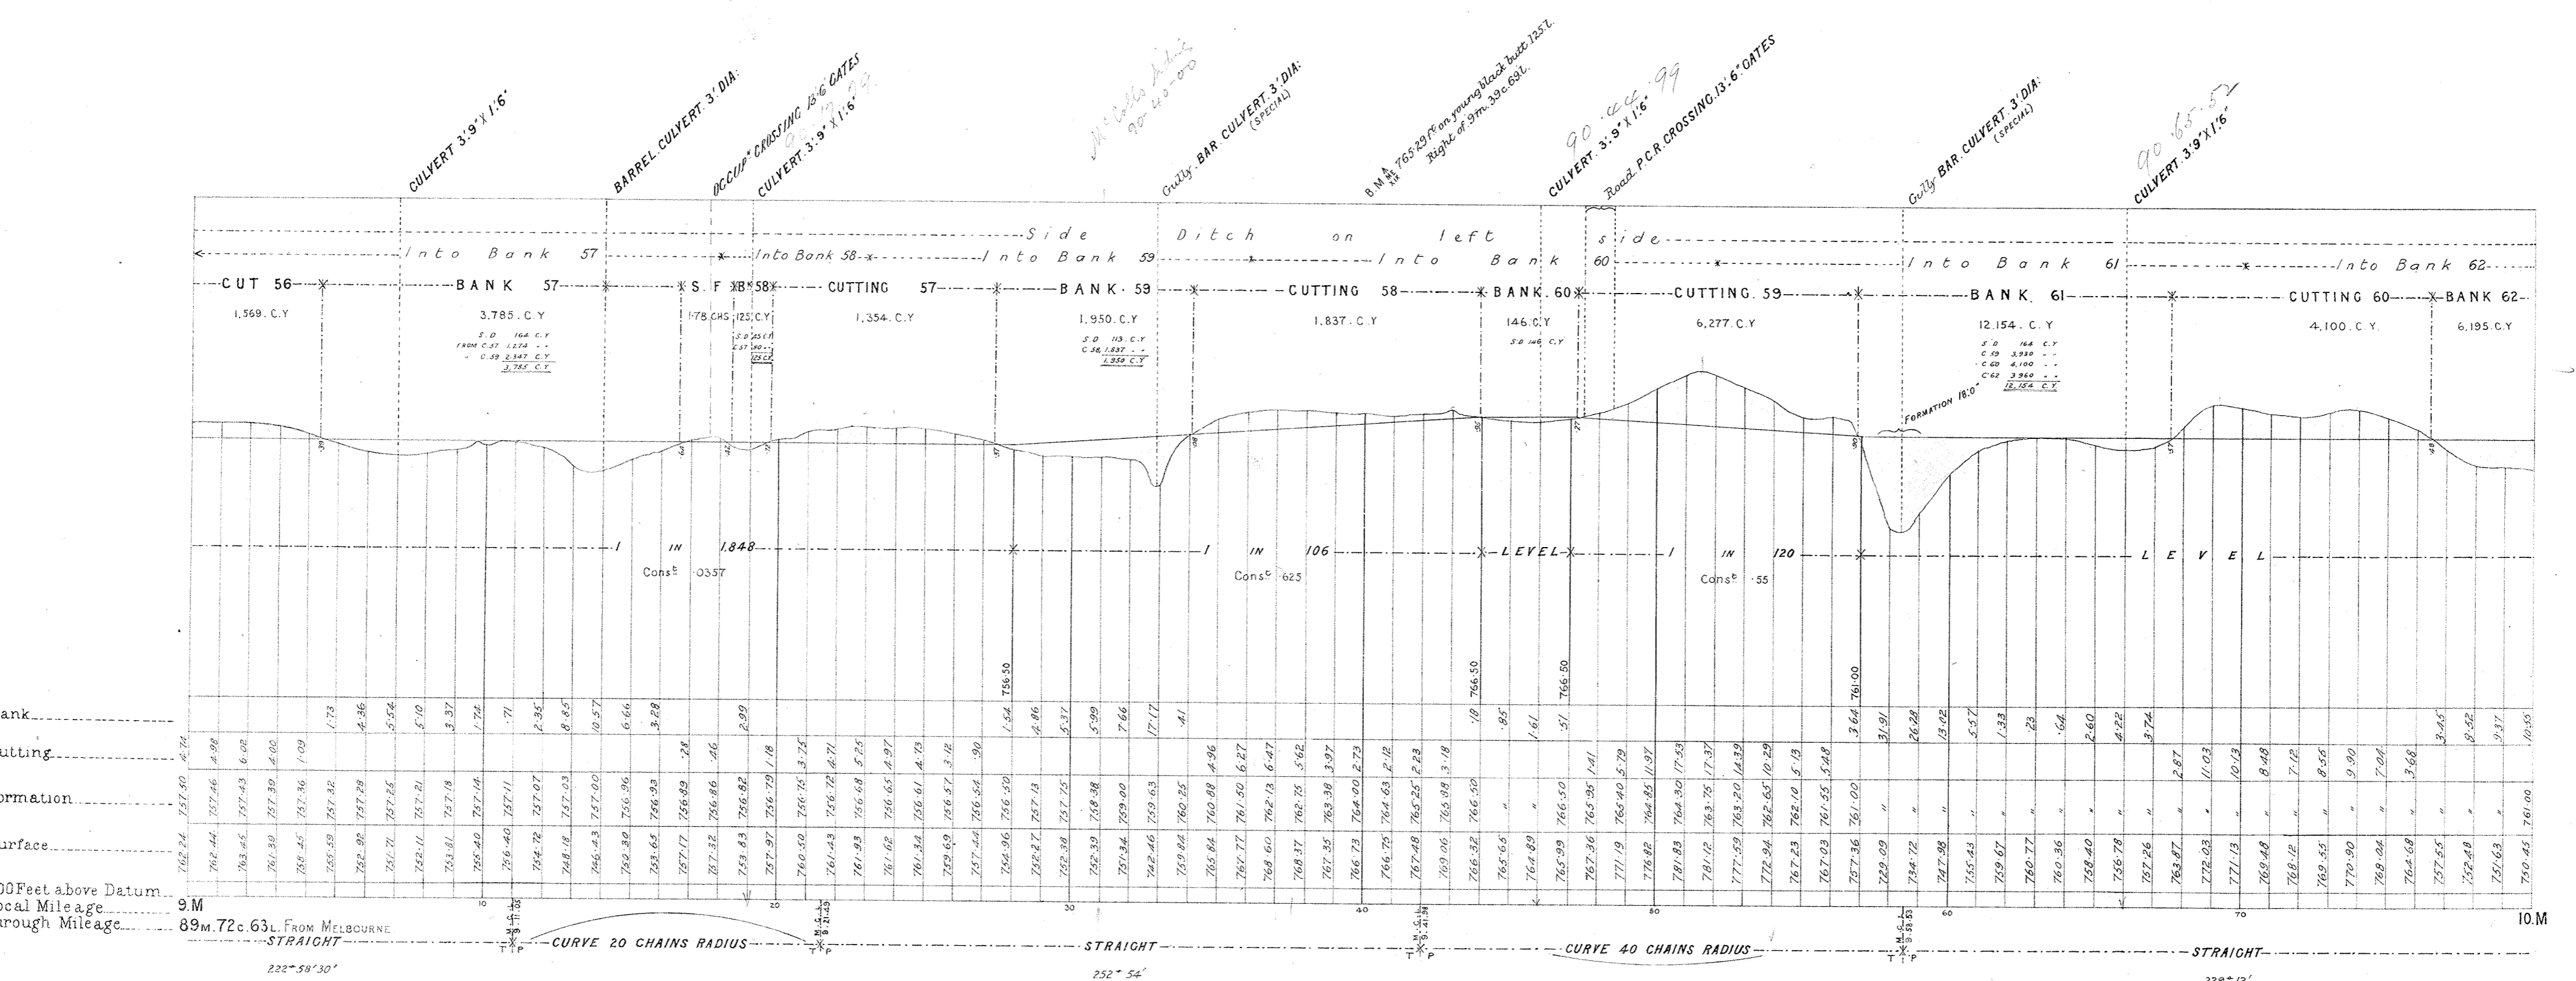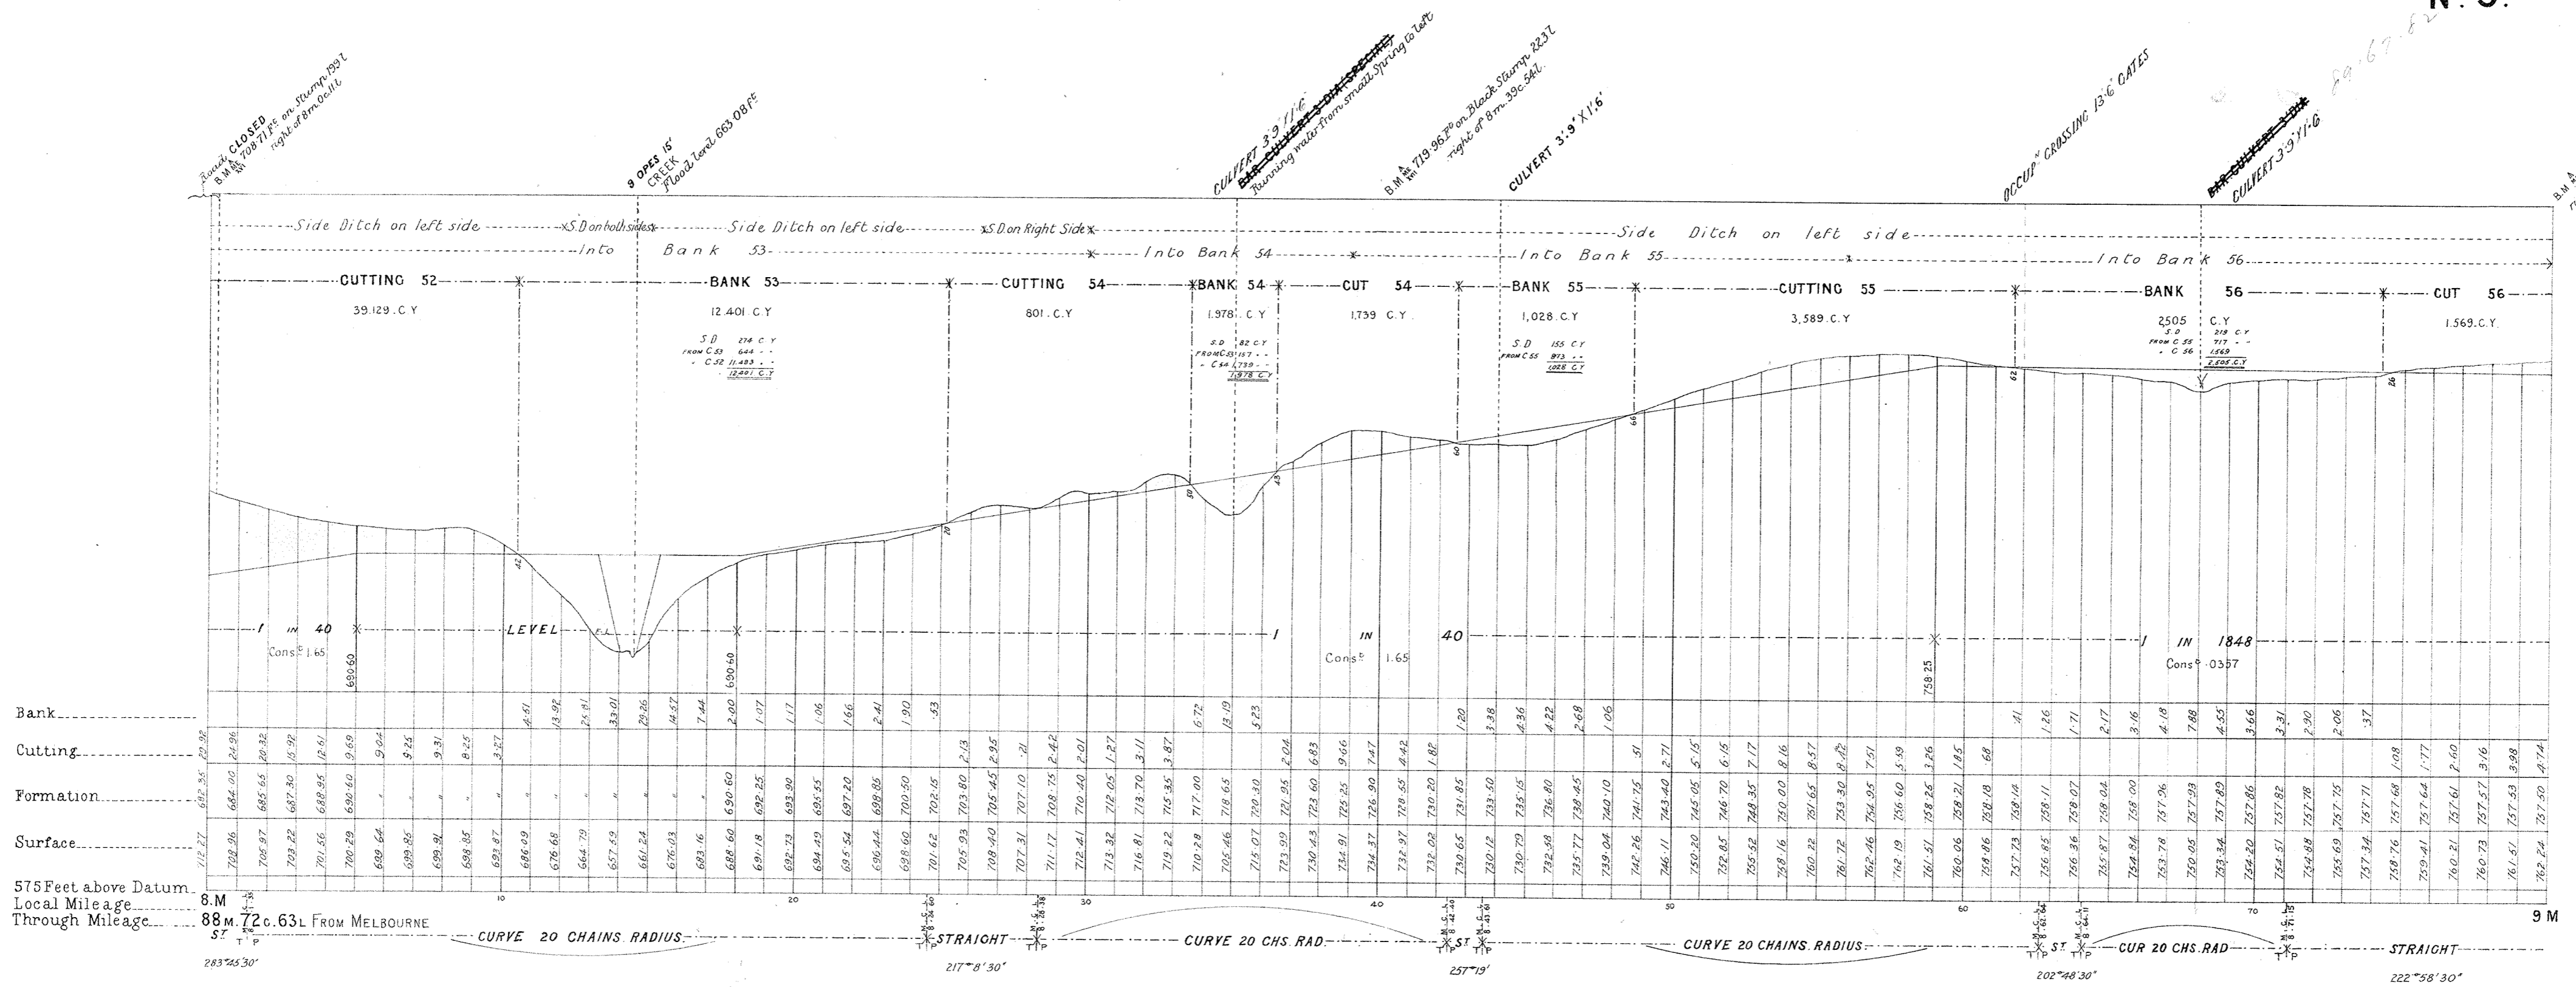

VICTORIAN RAILWAYS.  
MOE AND NARRACAN LINE.

CONTRACT N<sup>o</sup> 2464.  
N<sup>o</sup> 6.

SCALES: (HORIZONTAL 4 CHAINS TO AN INCH;  
VERTICAL 40 FEET TO AN INCH.

