


# VICTORIAN RAILWAYS MURRAYVILLE TO PINNAROO

SCALE 10 CHAINS TO AN INCH

Nº1

## PLAN ROOM

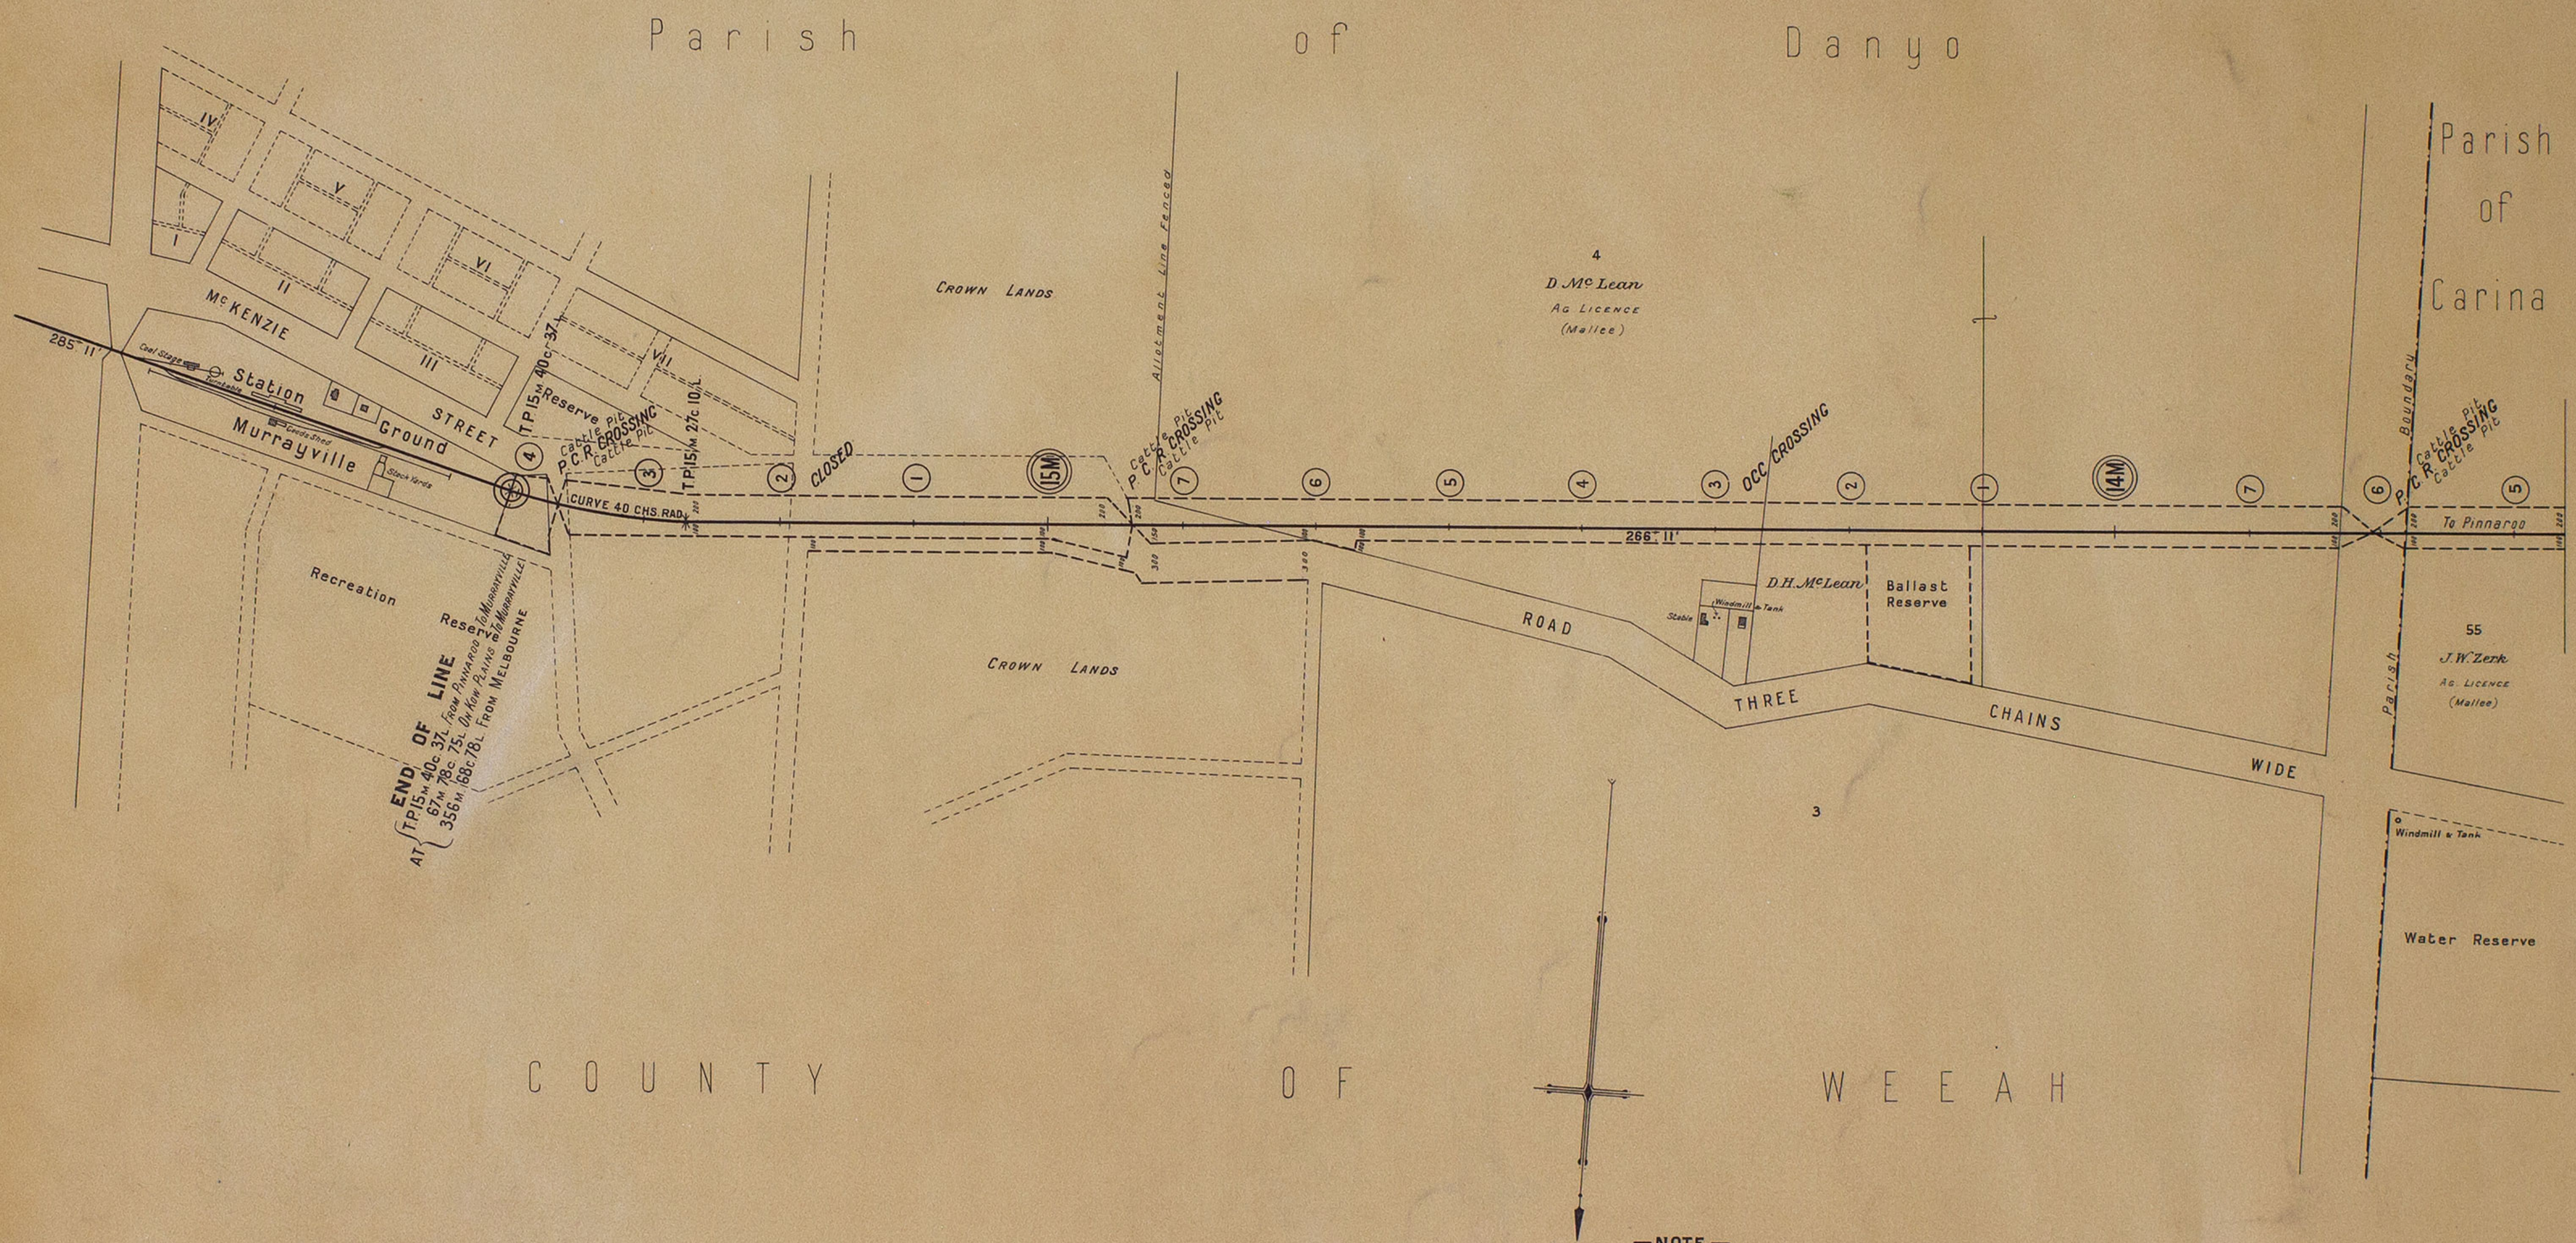

END OF LINE  
AT  
 TP15 40c 37' From Pinnaroo  
 67m 78c 75' On New Plan to Murrayville  
 356m 166c 79L From Melbourne

NOTE  
 From { 10M. 72c. 51L. NORTHERN ROUTE  
 10M. 30c. 91L. DIRECT ROUTE (carried on) } Add 41c. 60L. to Local Mileage  
 to obtain True Mileage






# VICTORIAN RAILWAYS MURRAYVILLE TO PINNAROO

SCALE—10 CHAINS TO AN INCH

Nº2

Parish of Carina

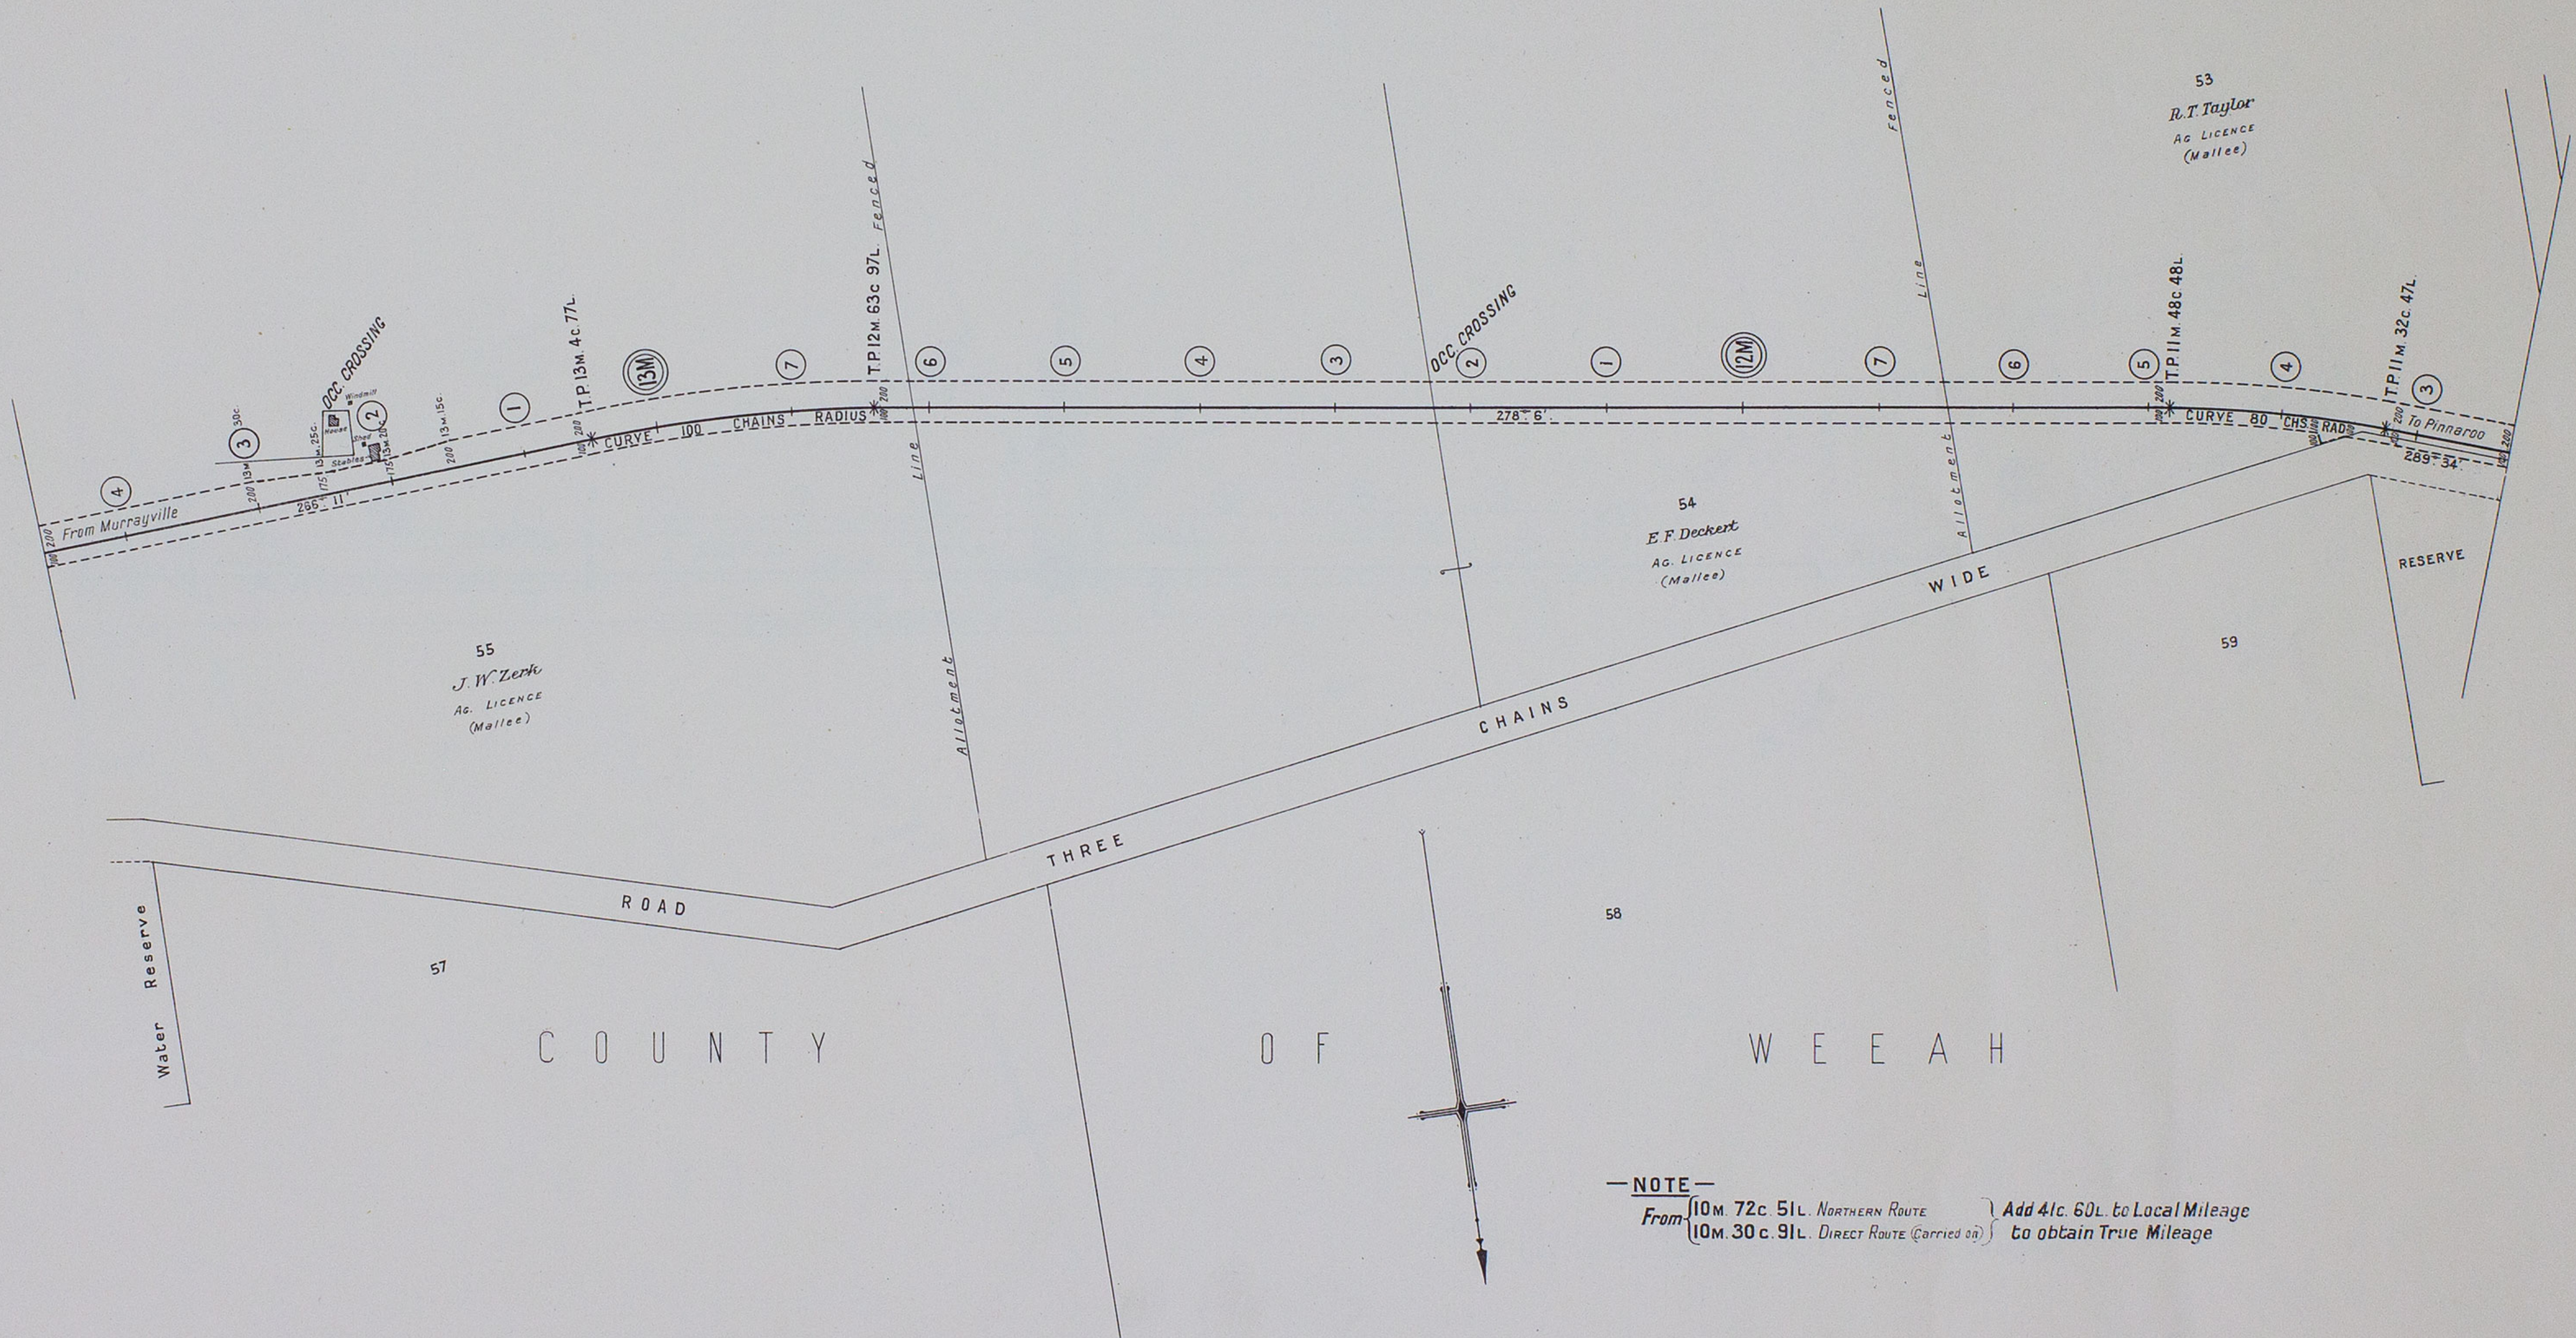

C O U N T Y O F W E E A H




# VICTORIAN RAILWAYS MURRAYVILLE TO PINNAROO

SCALE 10 CHAINS TO AN INCH

Nº3

## PLAN ROOM

Parish of Carina

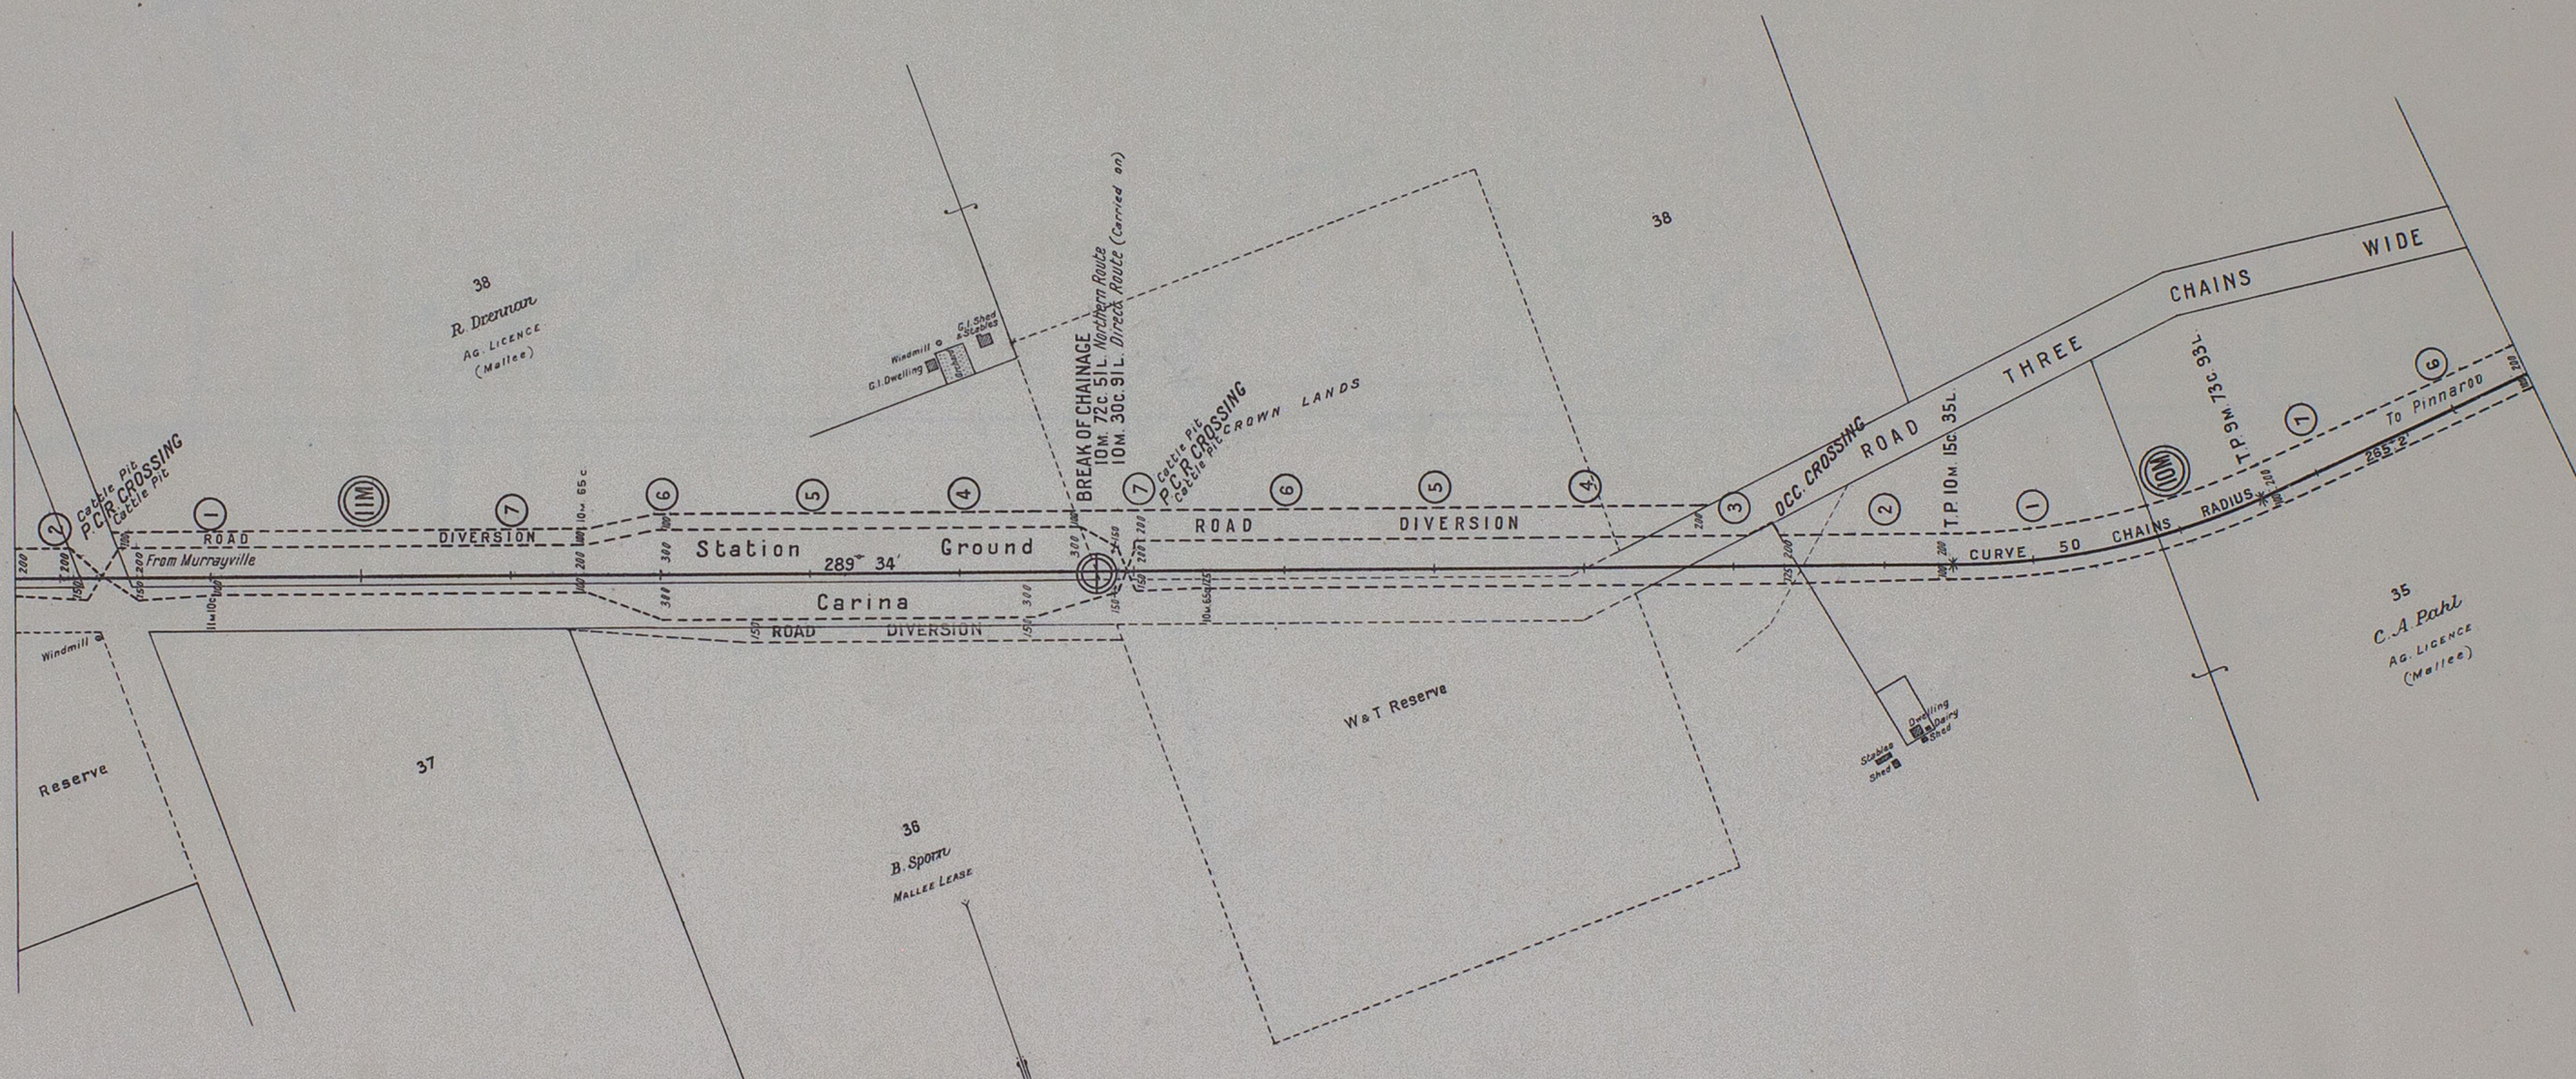

C O U N T Y

O F

W E E A H

NOTE - From  $\left\{ \begin{array}{l} 10M. 72c. 51L. \text{ NORTHERN ROUTE} \\ 10M. 30c. 91L. \text{ DIRECT ROUTE (Carried on)} \end{array} \right\}$  Add 41c. 60L. to Local Mileage to obtain True Mileage




# VICTORIAN RAILWAYS MURRAYVILLE TO PINNAROO

SCALE 10 CHAINS TO AN INCH.

Nº4

Parish of Carina

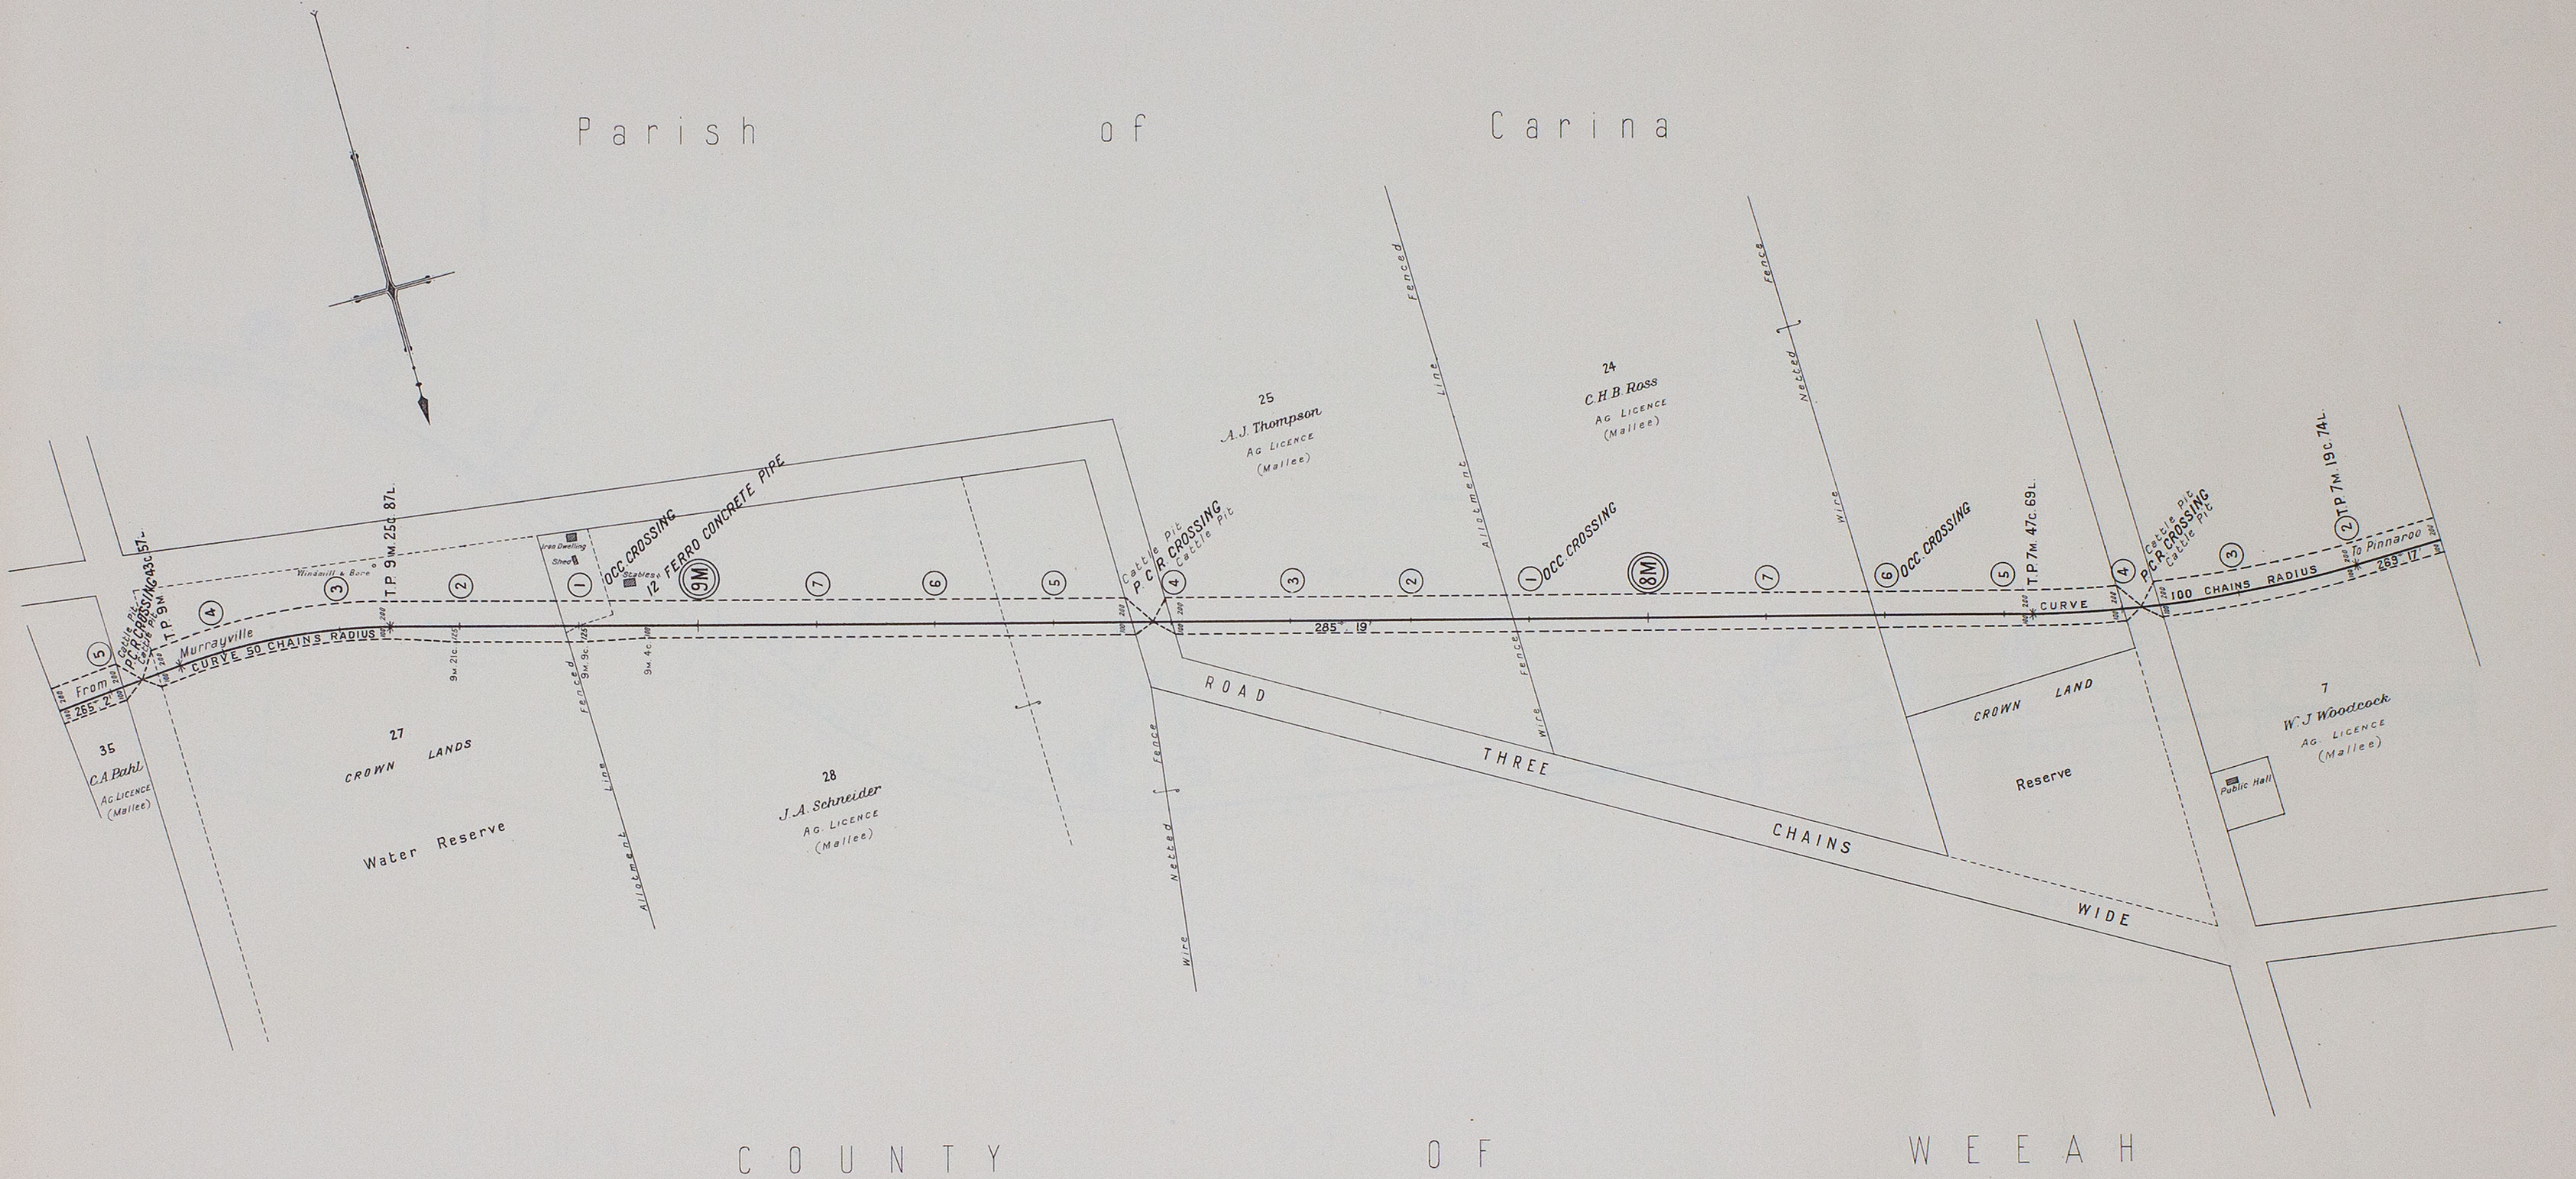


C O U N T Y O F W E E A H



# VICTORIAN RAILWAYS MURRAYVILLE TO PINNAROO

SCALE 10 CHAINS TO AN INCH.

Nº5

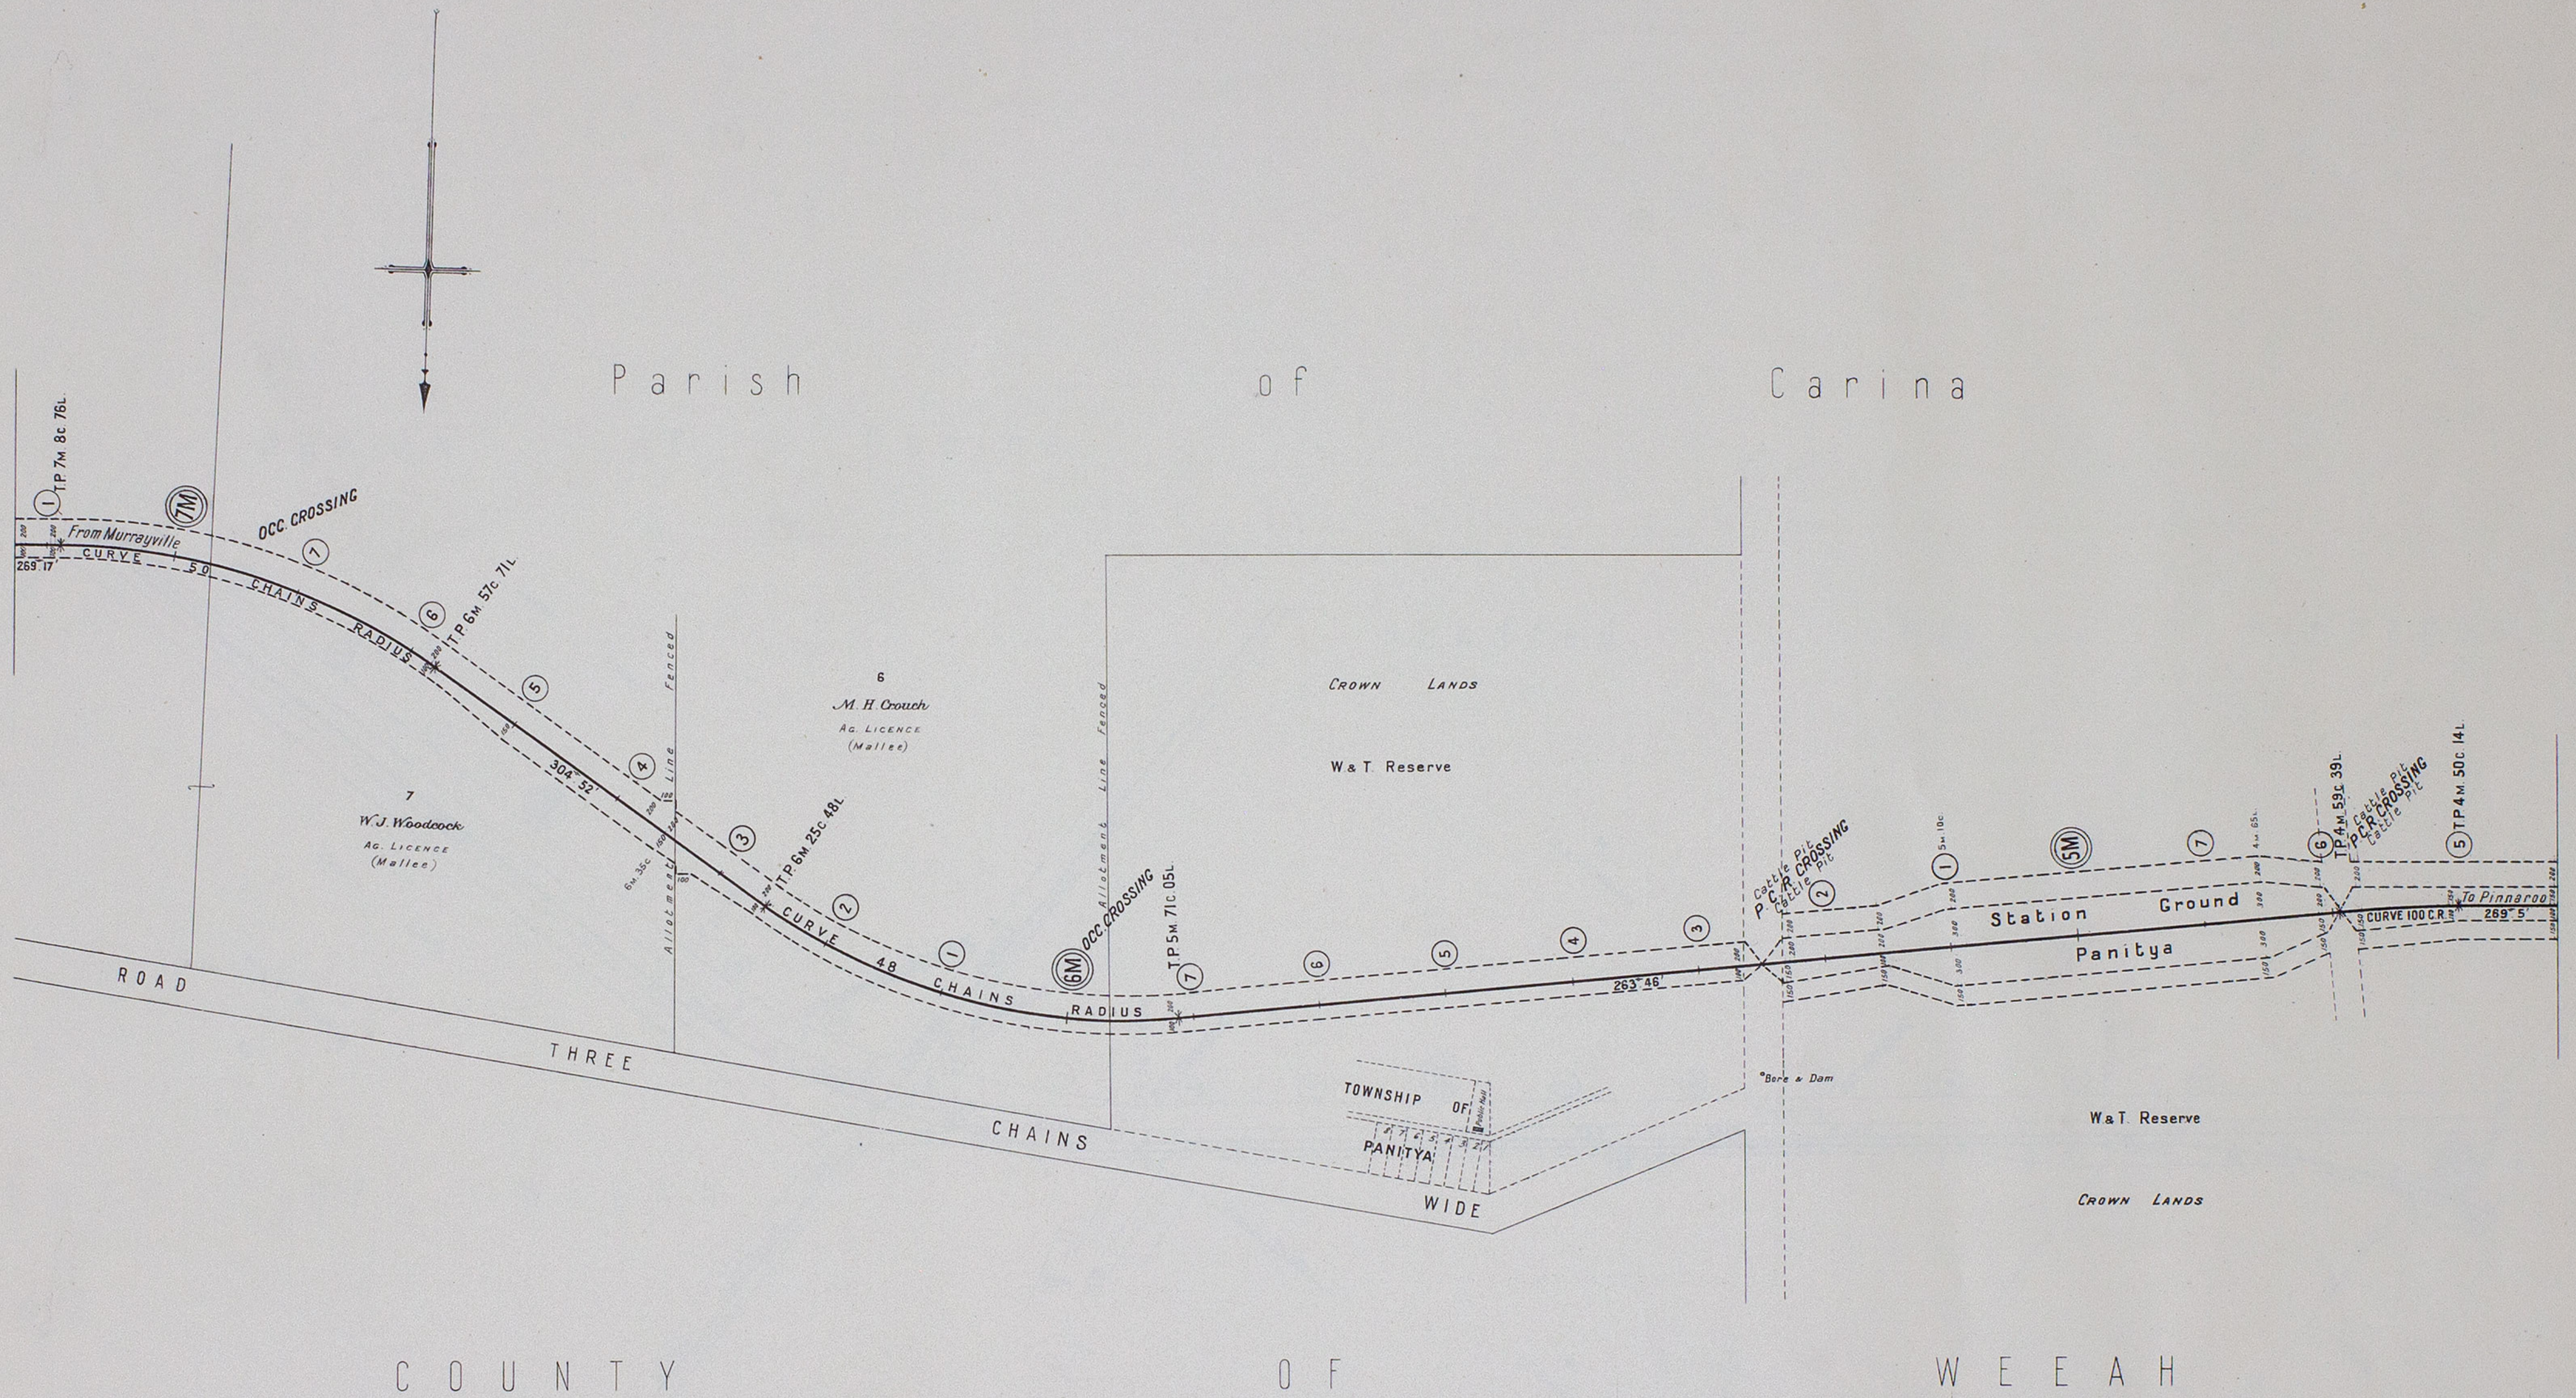





# VICTORIAN RAILWAYS MURRAYVILLE TO PINNAROO

—SCALE— 10 CHAINS TO AN INCH

Nº6

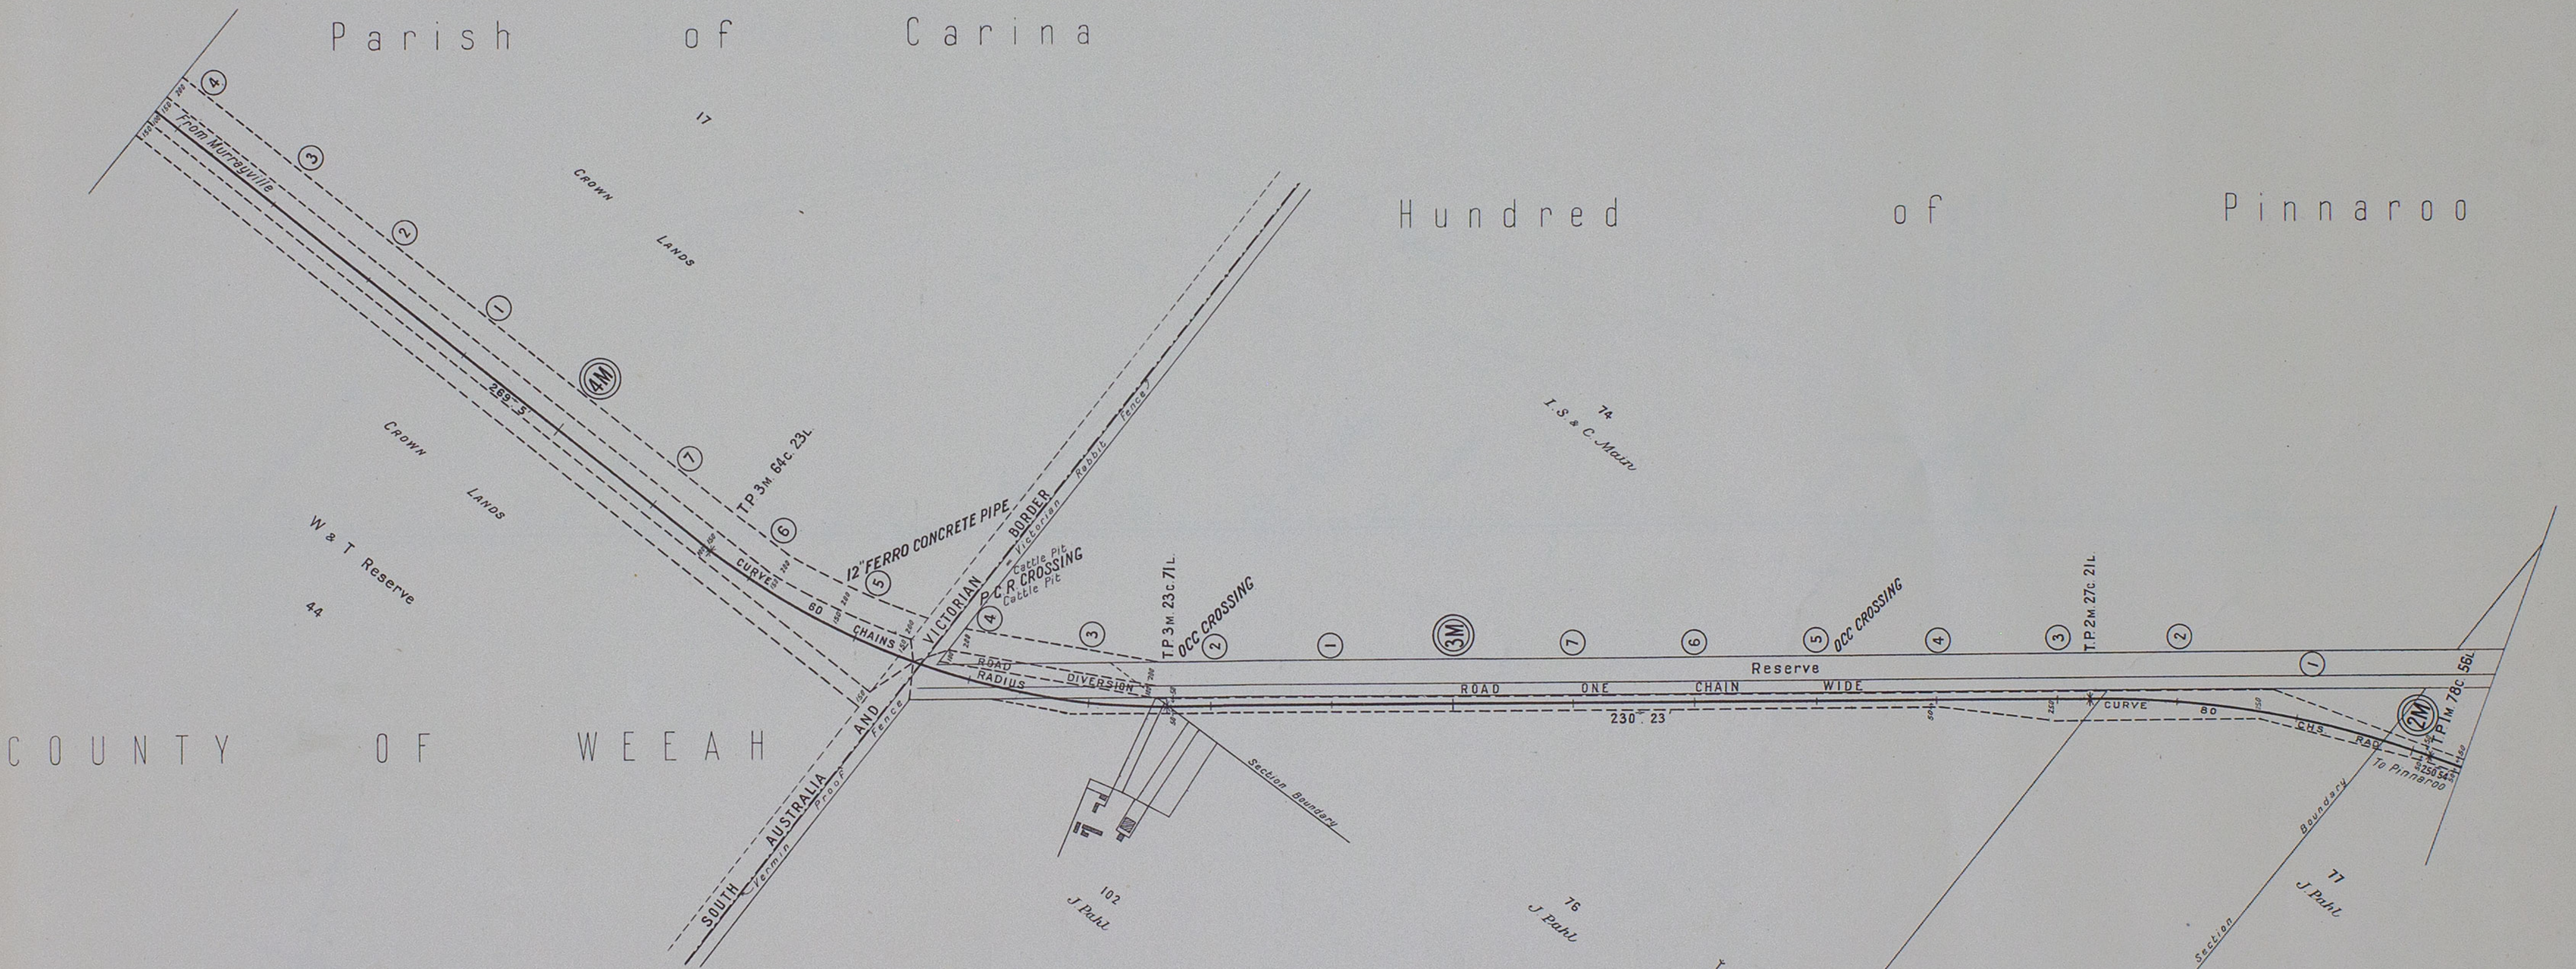

—NOTE— STATE BOUNDARY  
AT  $\begin{cases} 165 \text{ m. } 42 \text{ c. } 15 \text{ l. FROM ADELAIDE} \\ 369 \text{ m. } 26 \text{ c. } 53 \text{ l. FROM MELBOURNE} \end{cases}$

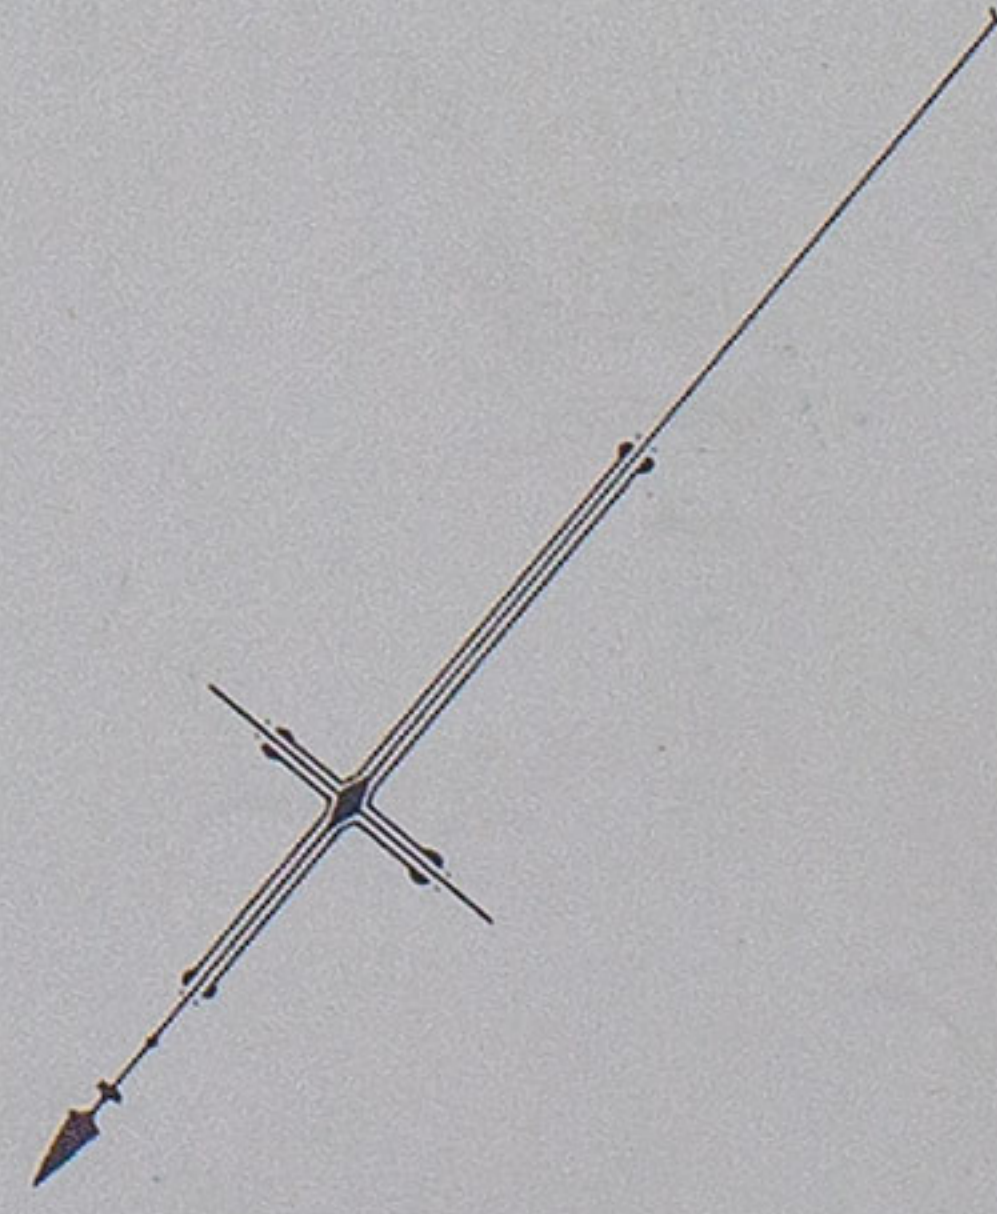





# VICTORIAN RAILWAYS MURRAYVILLE TO PINNAROO

—SCALE— 10 CHAINS TO AN INCH

Nº7

Hundred of Pinnaroo

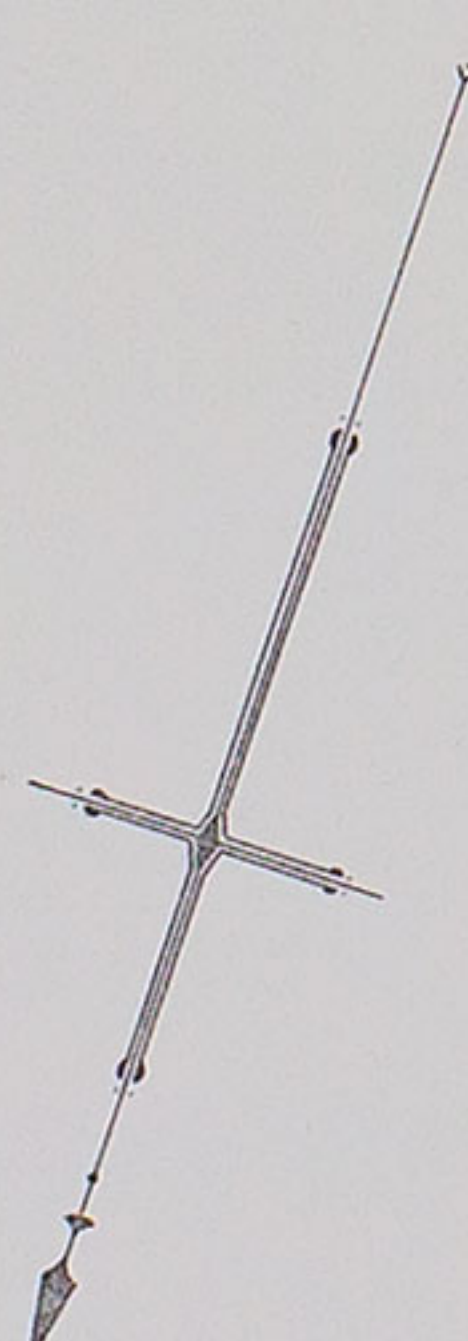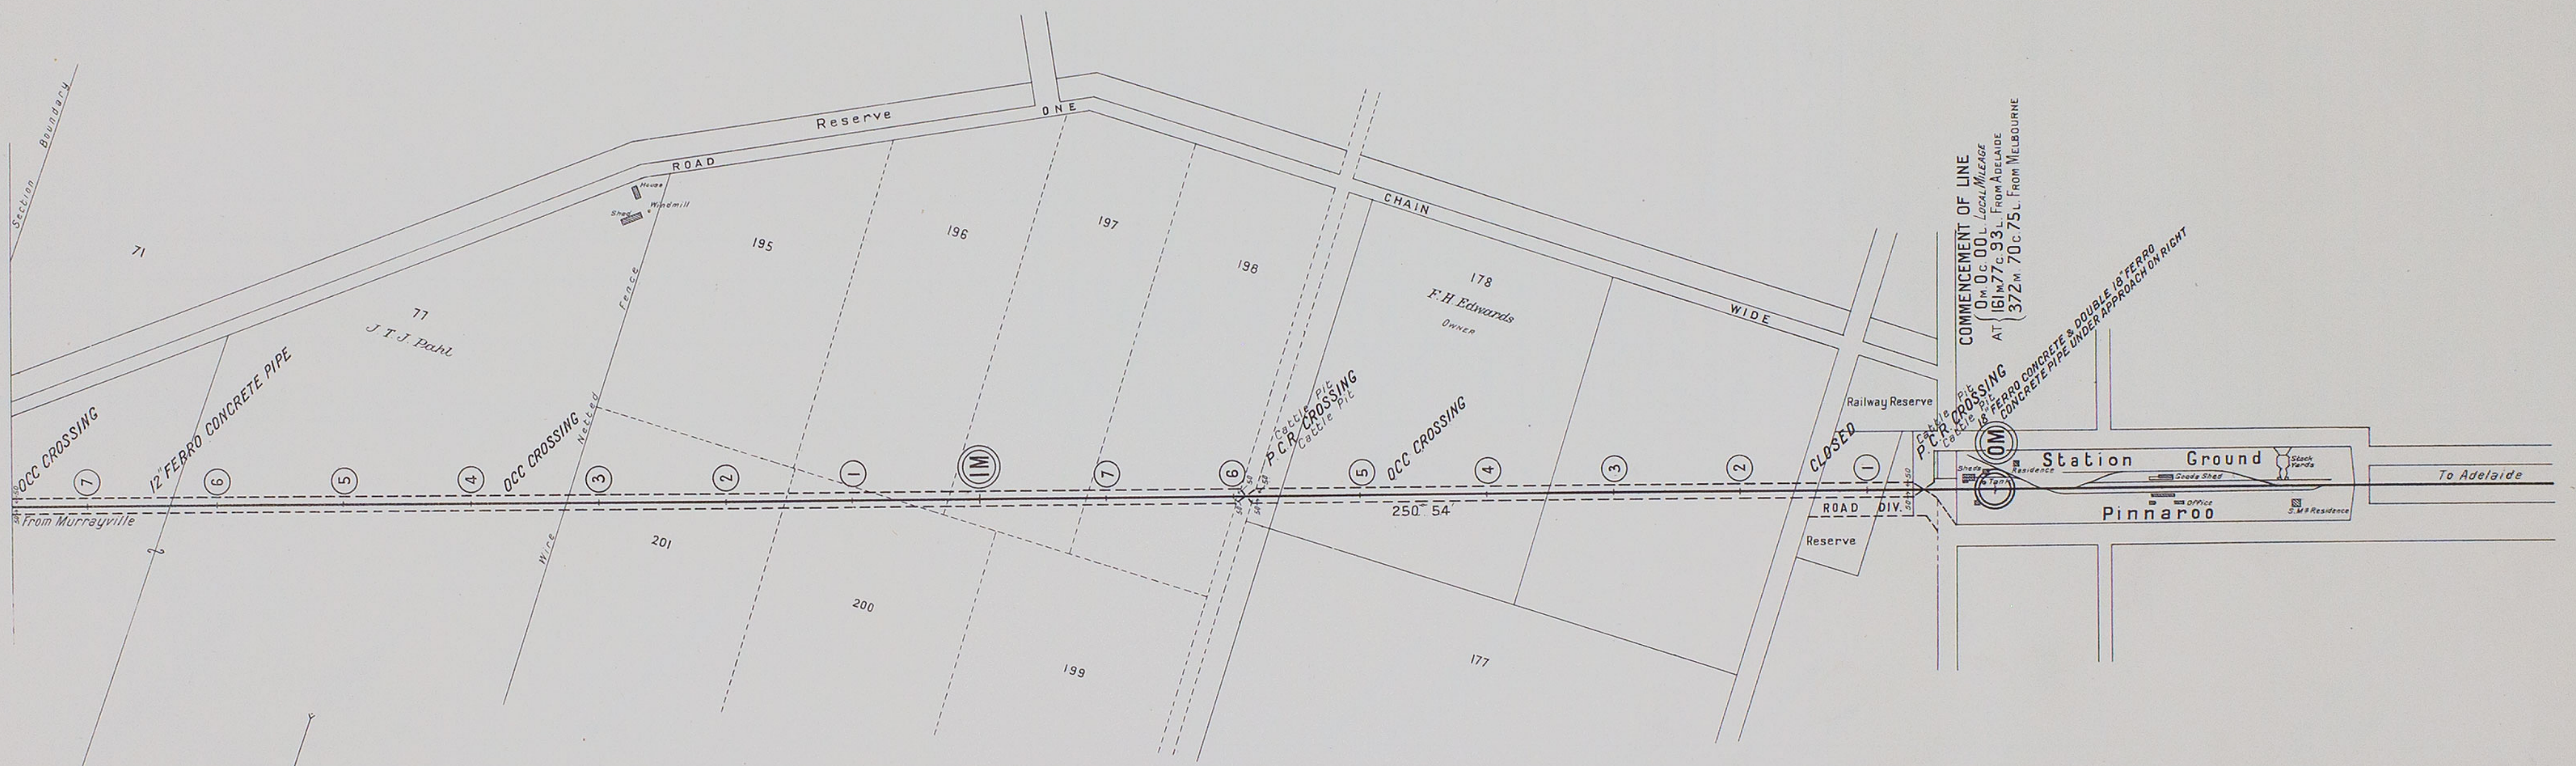



# VICTORIAN RAILWAYS MURRAYVILLE TO PINNAROO

Nº1

SCALES ( HORIZONTAL, 4 CHAINS TO AN INCH.  
VERTICAL, 20 FEET TO AN INCH.

PLAN ROOM



BM 20277 E On Balby Rd  
S.W. End of Platform  
The Victorian Land 198 39 Pt  
South Australia Datum 306 539 Pt  
The S.W. Australia Datum being 100 ft below L.W.L.  
Part Adelaide the actual difference is only 8 14 ft

12" FERRO CONCRETE PIPE  
On S. Side of Rails

END OF LINE  
AT T.P. 15M. 40c 37L. FROM PINNAROO TO MURRAYVILLE  
67M. 78c 75L. On Kow Plains  
356M. 68c 78L. FROM MELBOURNE

Road Boundary  
ROAD CLOSED

Limestone Outcrop

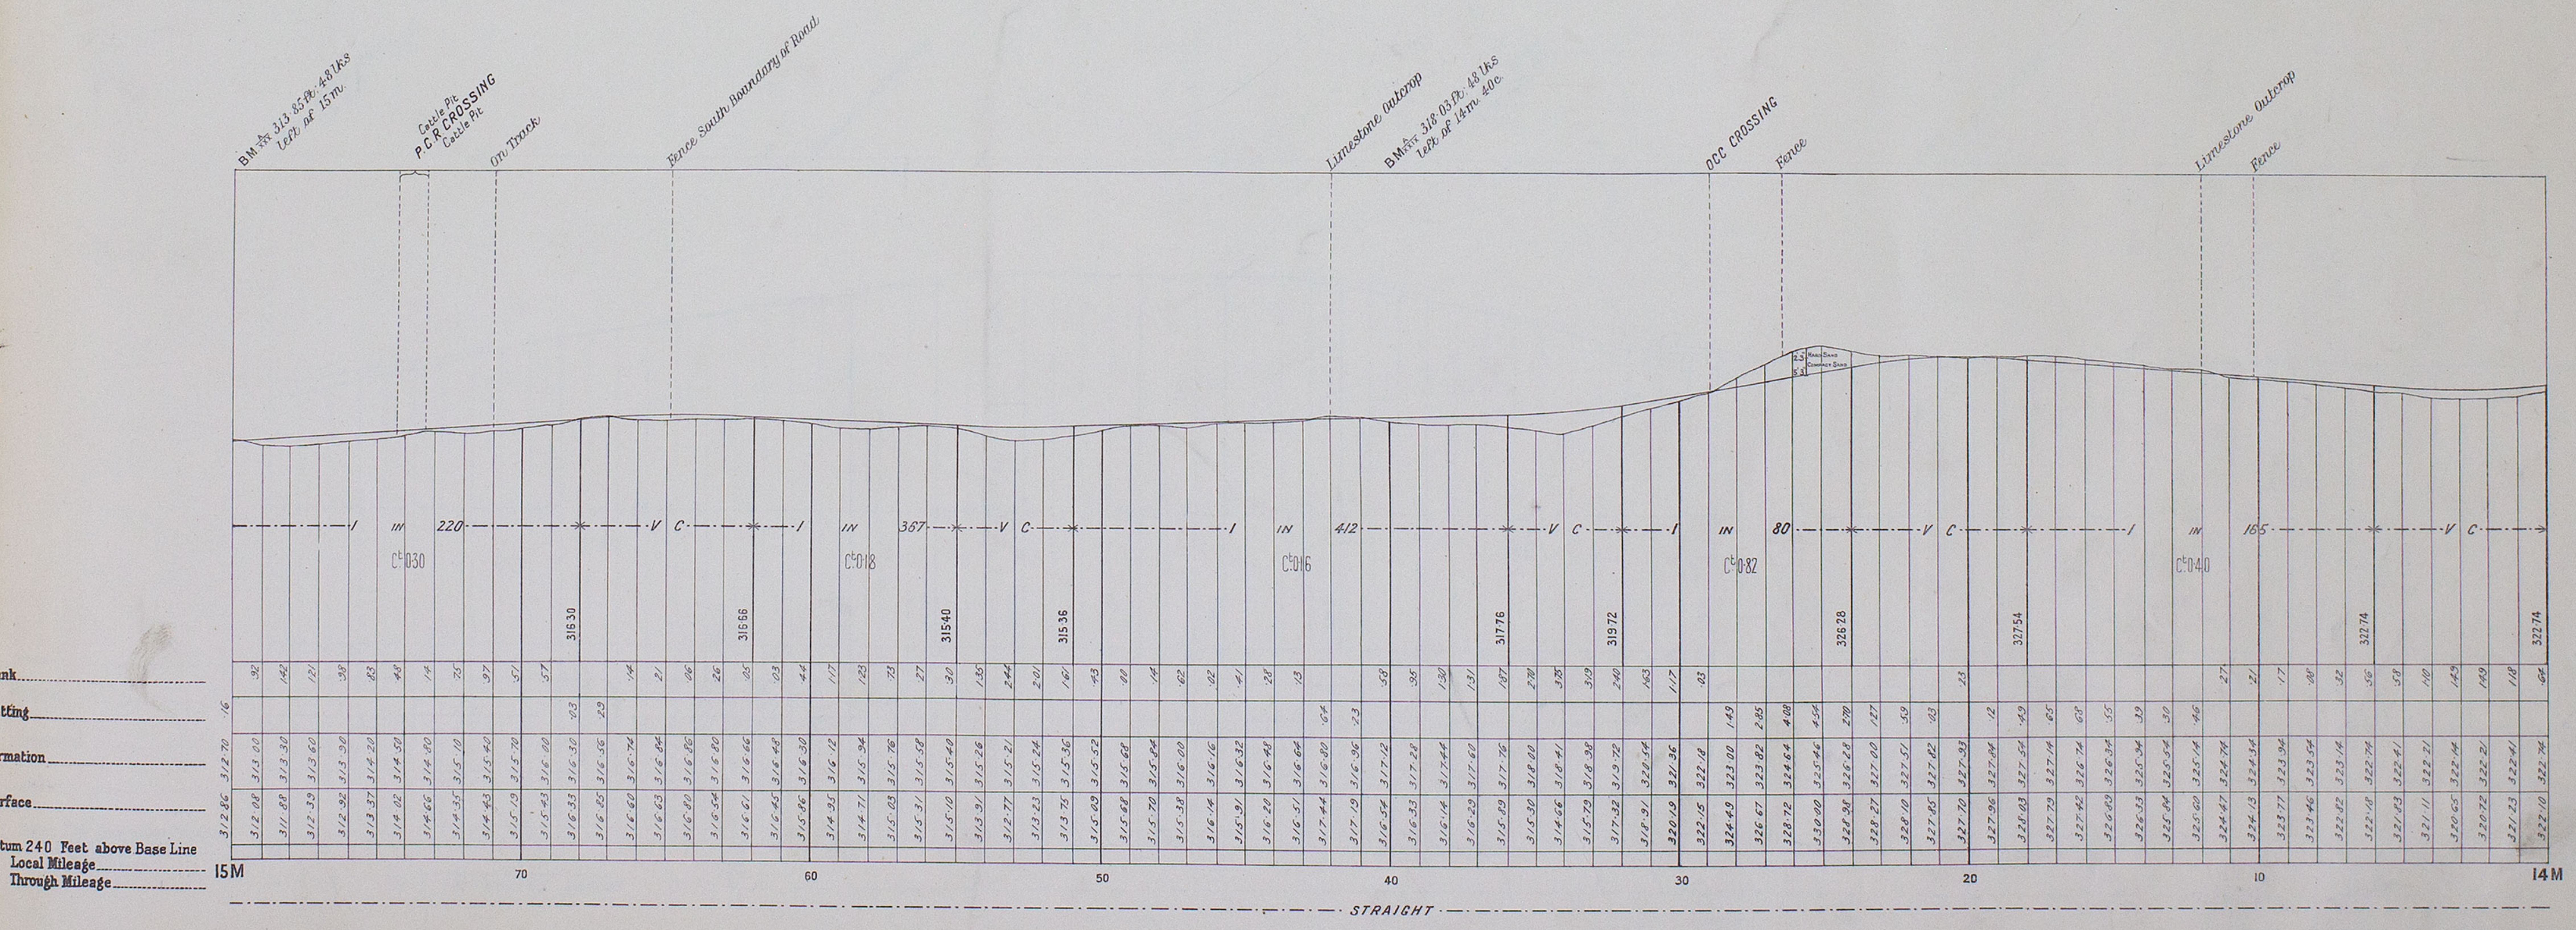
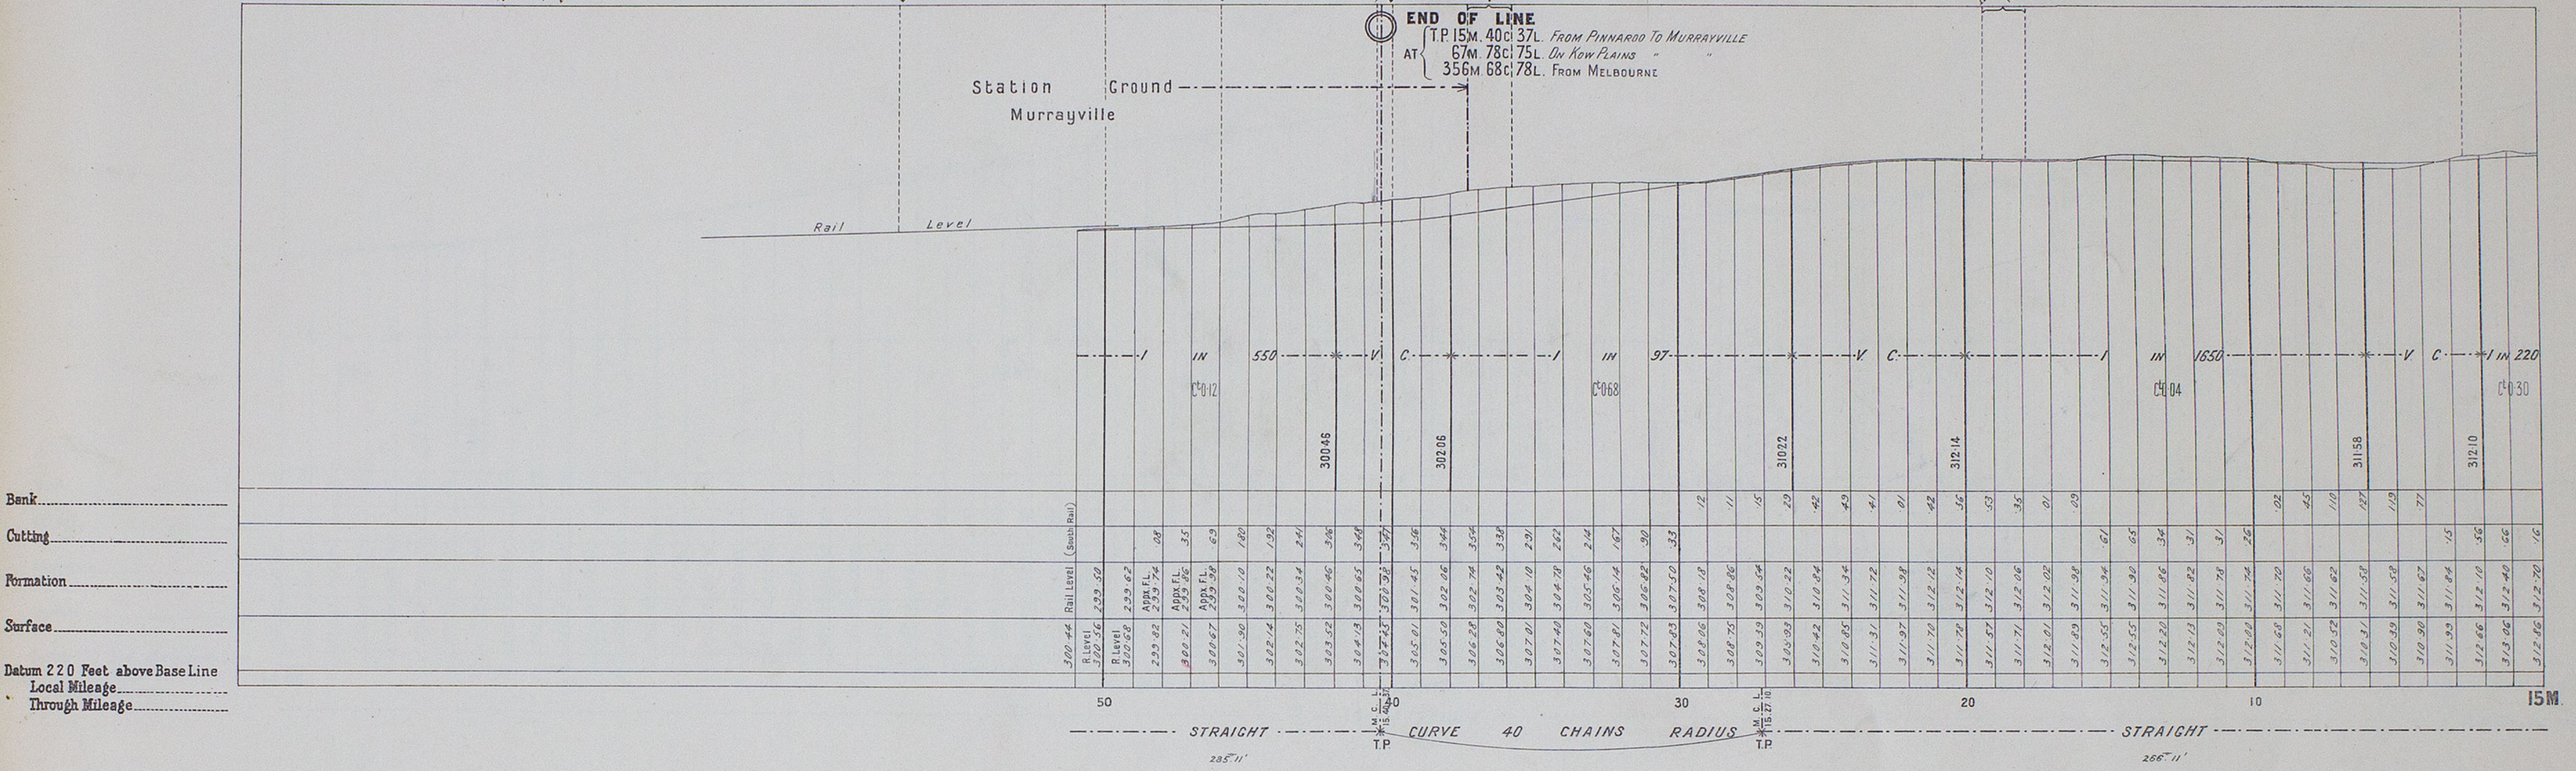




# VICTORIAN RAILWAYS MURRAYVILLE TO PINNAROO

SCALES { HORIZONTAL. 4 CHAINS TO AN INCH.  
VERTICAL. 20 FEET TO AN INCH.

No 2

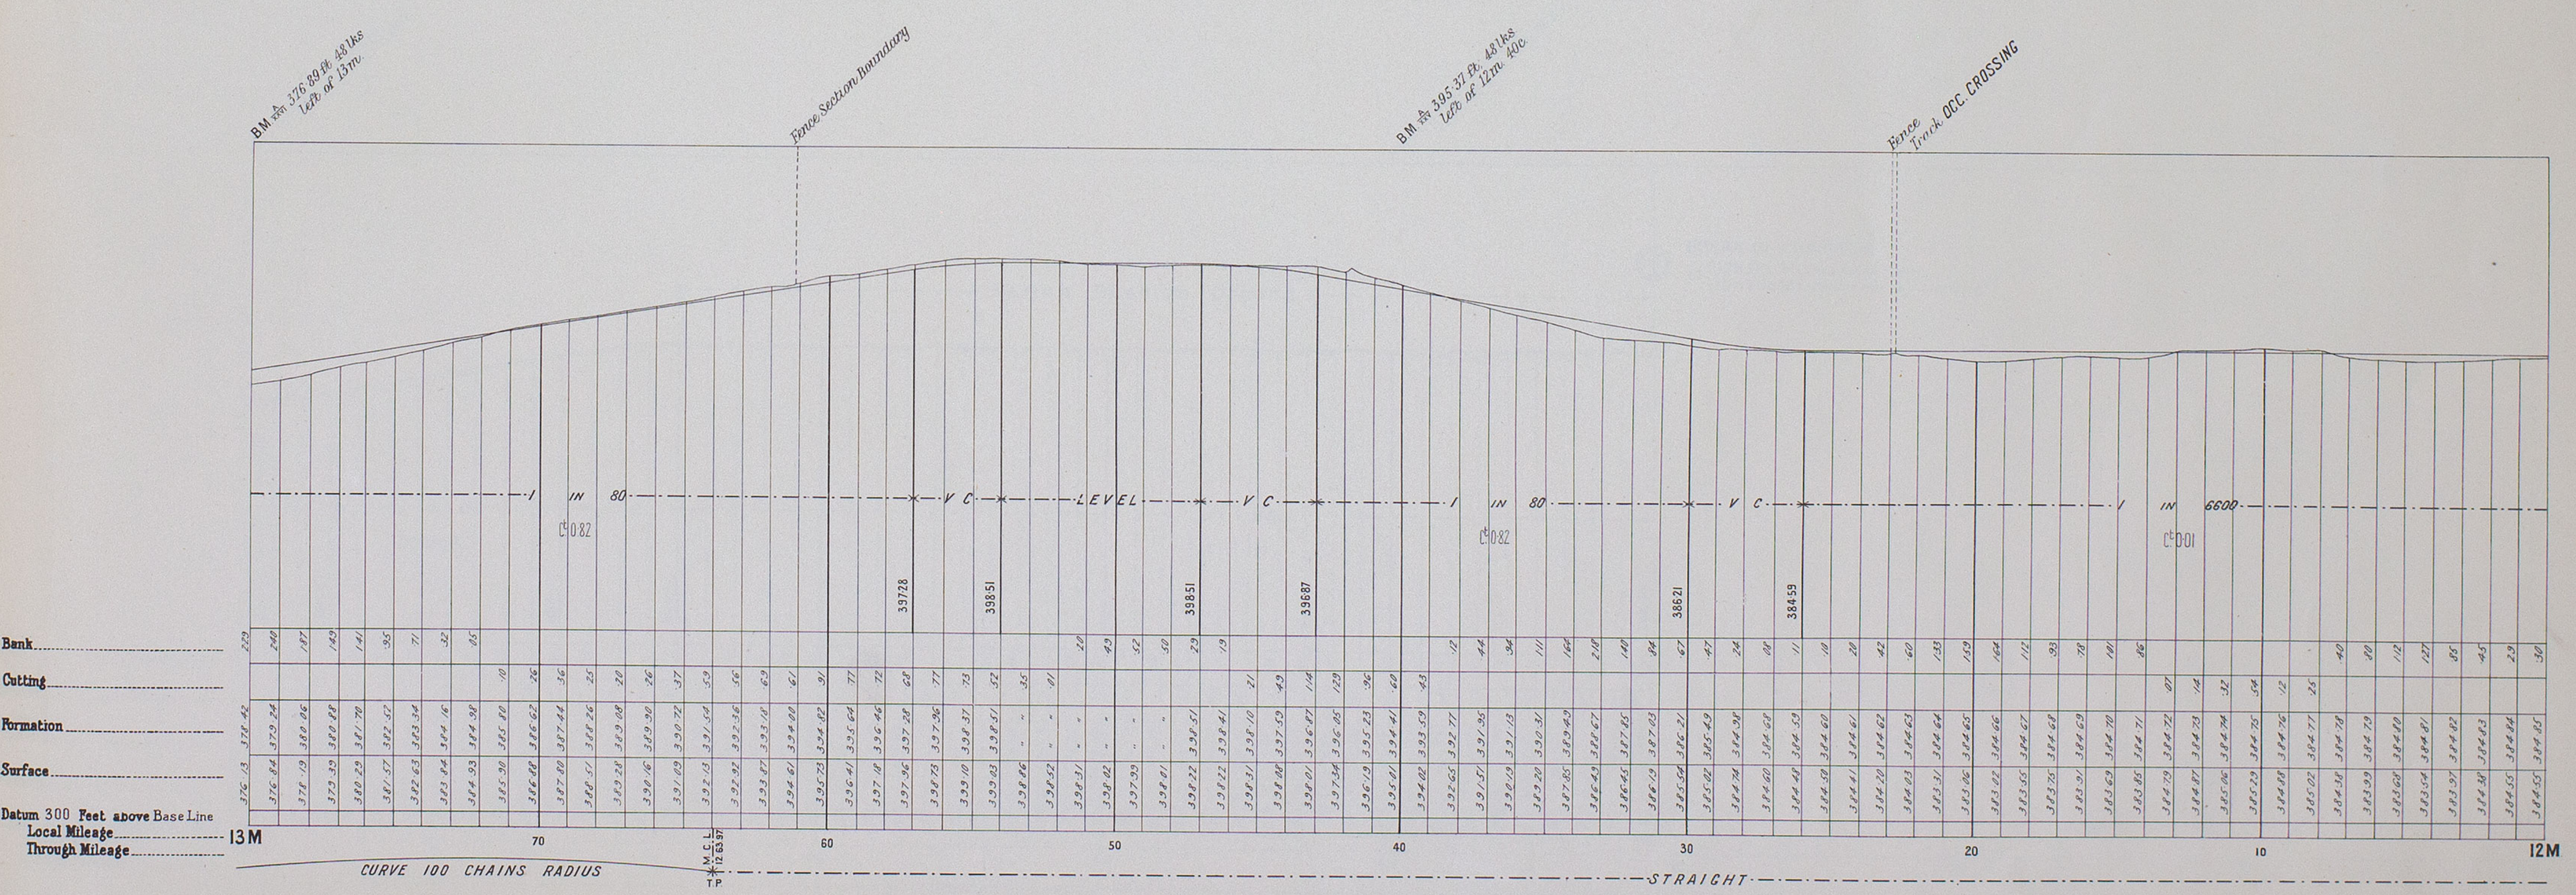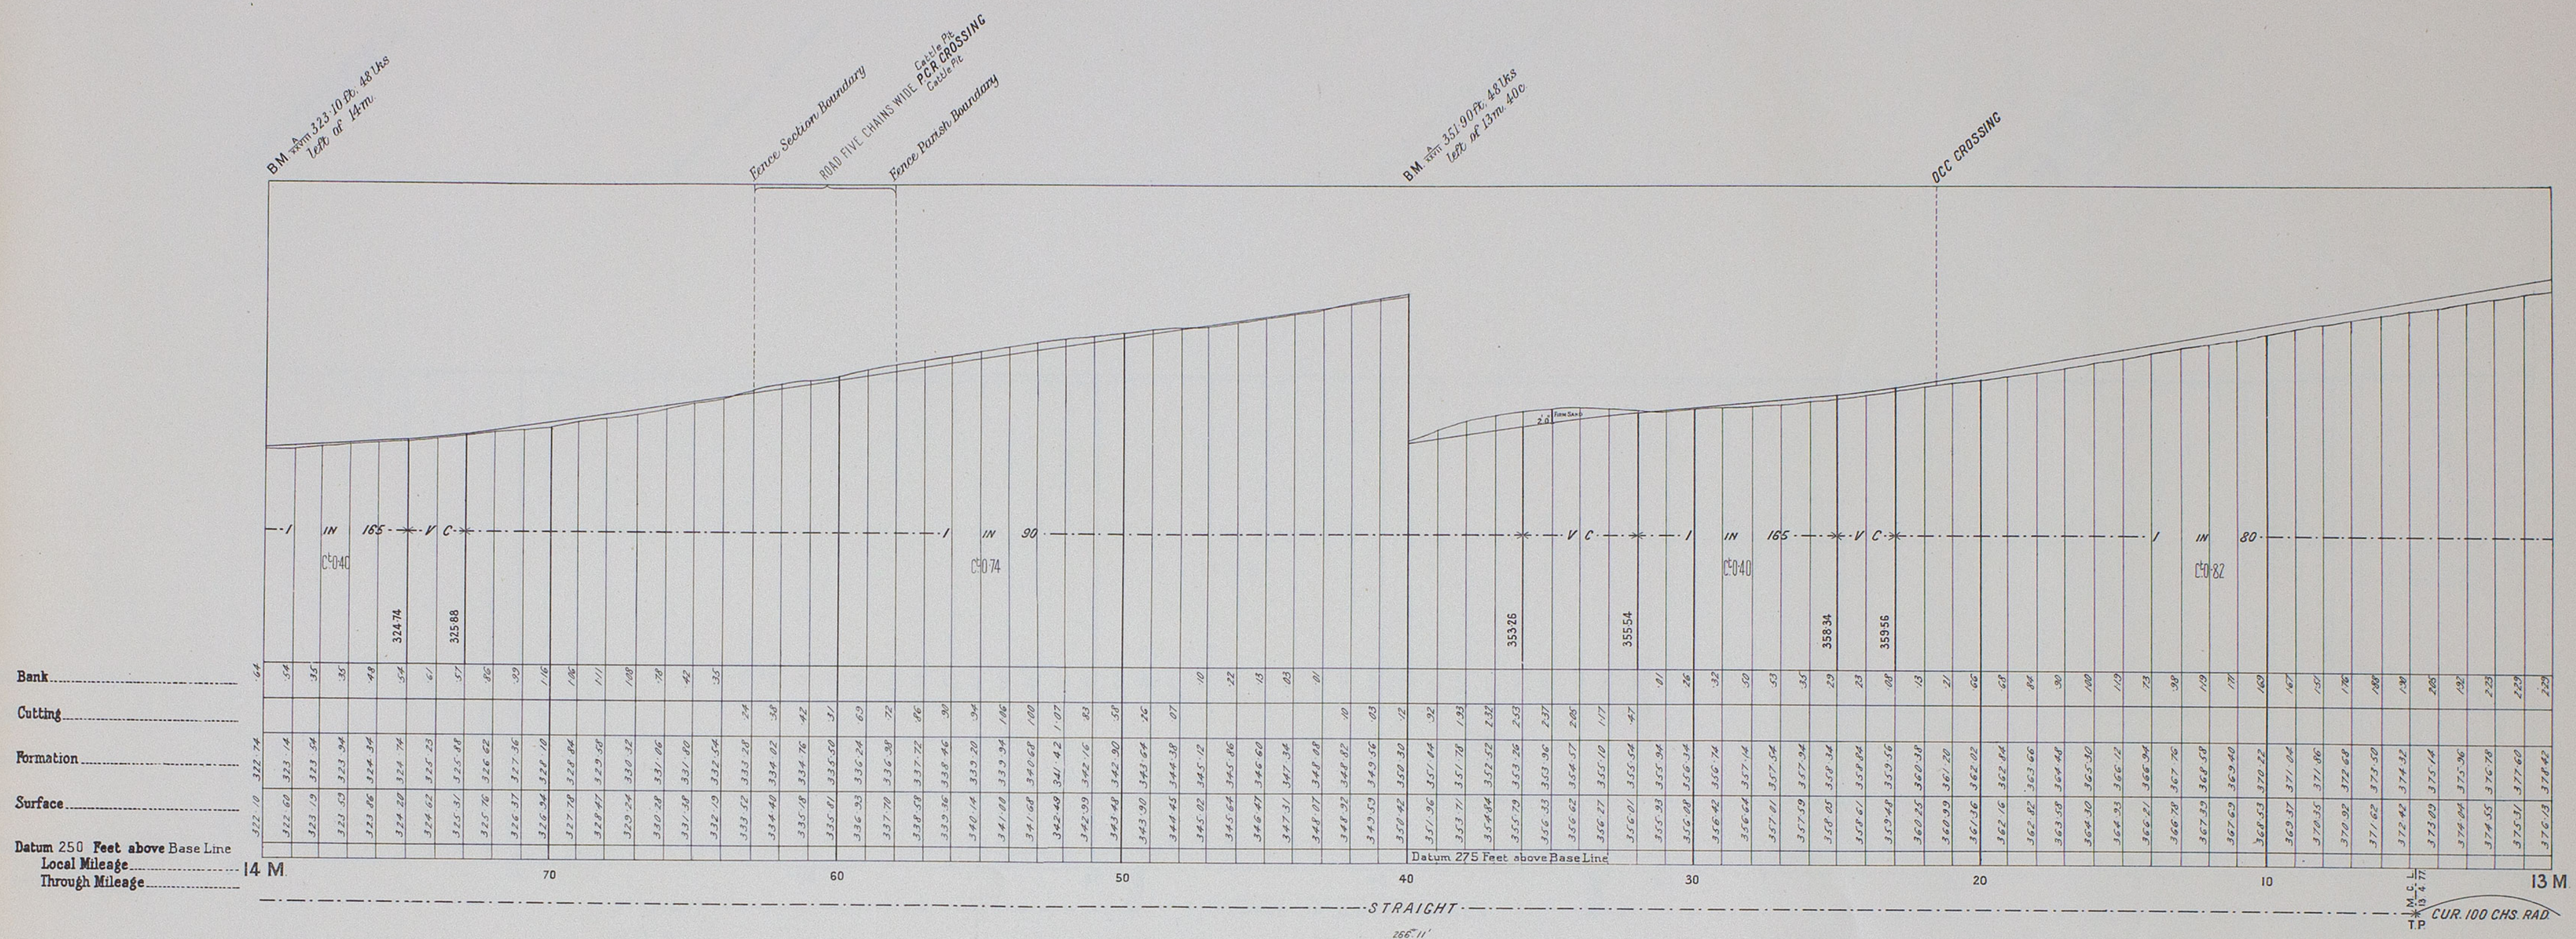

NOTE  
From 10m 72c 51L NORTHERN ROUTE } Add 41c 60L to Local Mileage  
10m 30c 91L DIRECT ROUTE (Carried On) } to obtain True Mileage









# VICTORIAN RAILWAYS MURRAYVILLE TO PINNAROO

No 4

SCALES (HORIZONTAL. 4 CHAINS TO AN INCH.  
VERTICAL. 20 FEET TO AN INCH.)

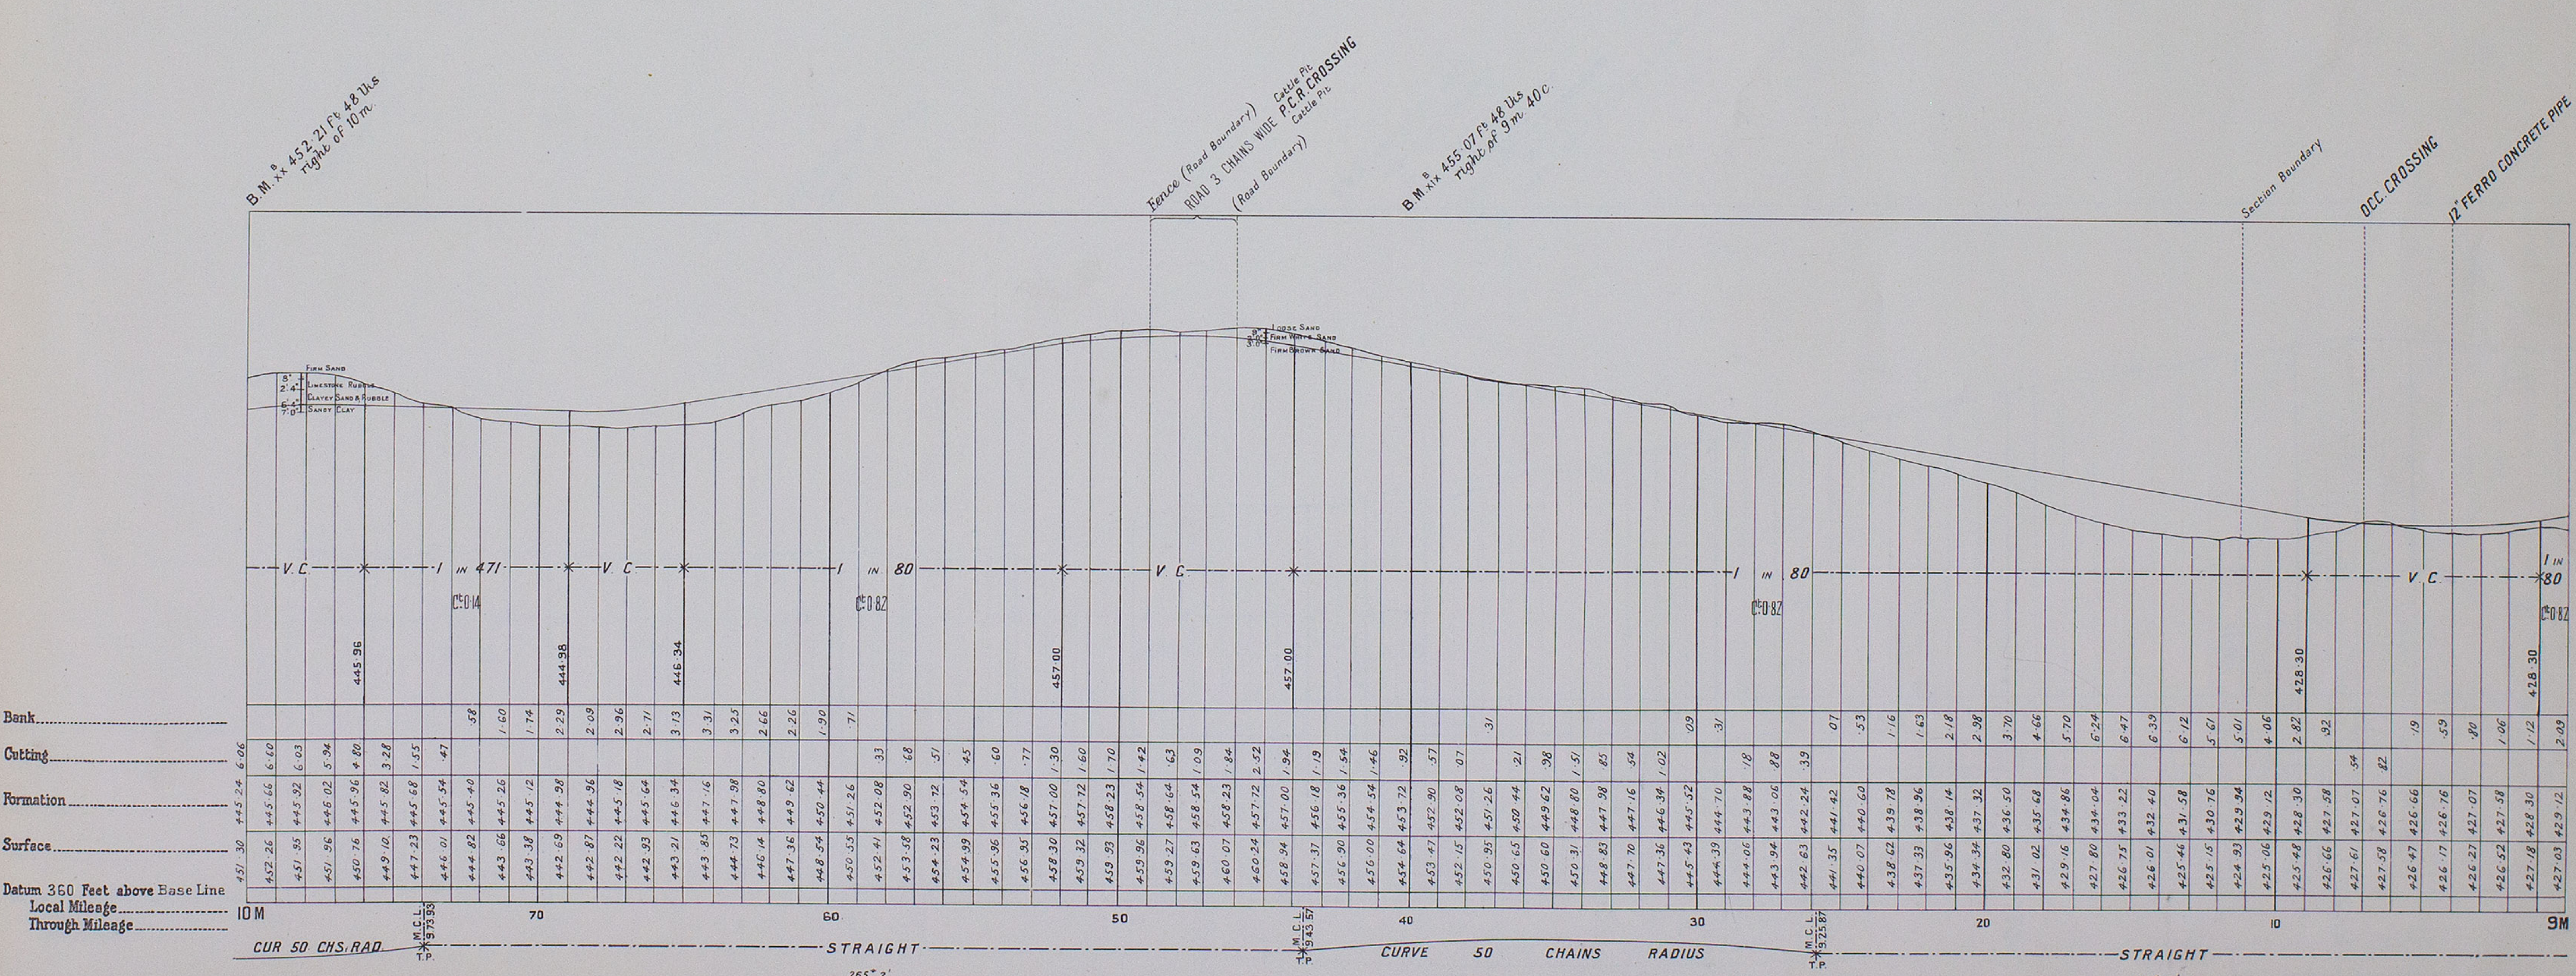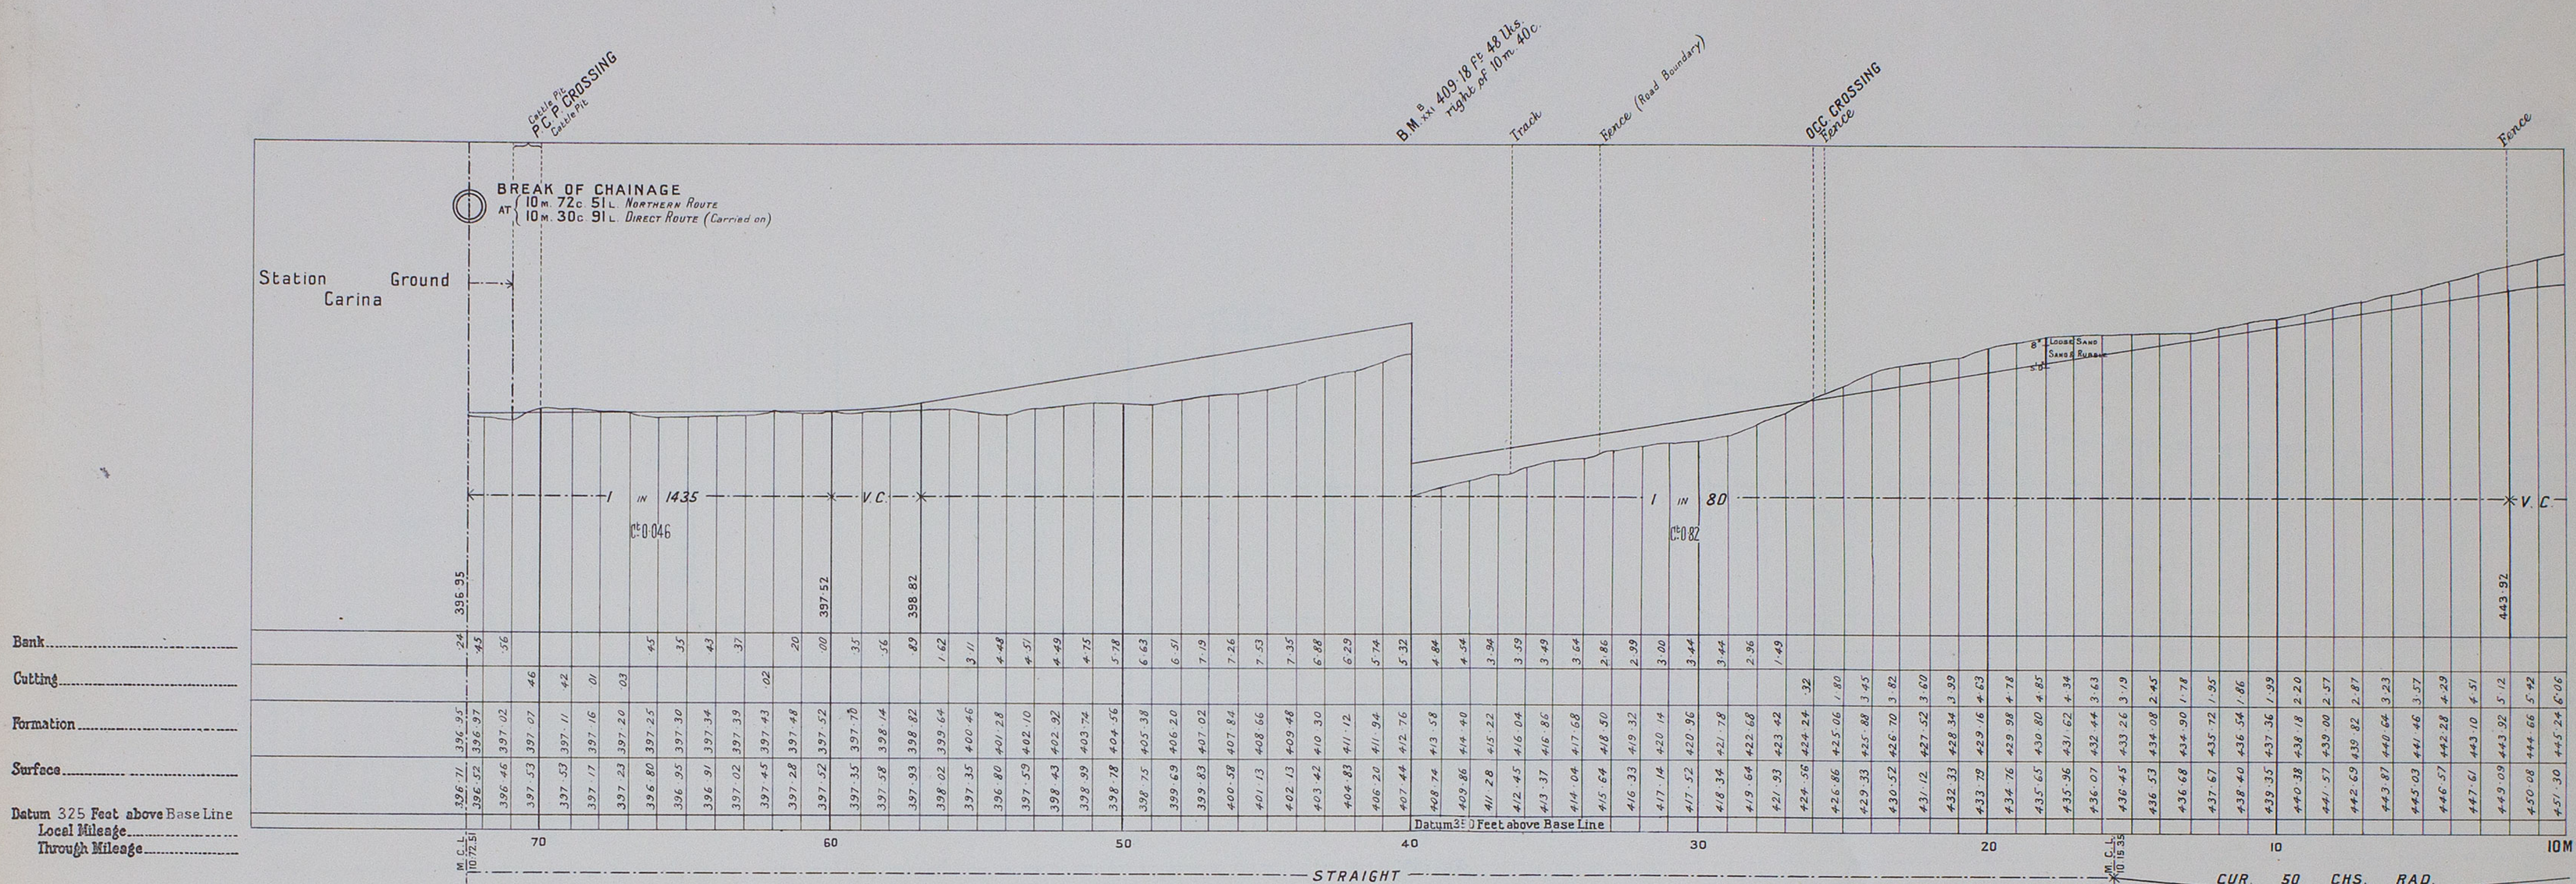



# VICTORIAN RAILWAYS MURRAYVILLE TO PINNAROO

N<sup>o</sup> 5


SCALES ( HORIZONTAL. 4 CHAINS TO AN INCH.  
VERTICAL. 20 FEET TO AN INCH.

B.M. 428.83 Ft. 48 Lks.  
right of 8m

Fence Cable Pile  
P.C.R. CROSSING  
CATTLE PILE  
3 CHAIN ROAD  
Fence  
B.M. 423.04 Ft. 48 Lks.  
right of 8m 40c

Fence 21 Wms & Section Boundary  
O.C. CROSSING


Small Shallow Water-hole

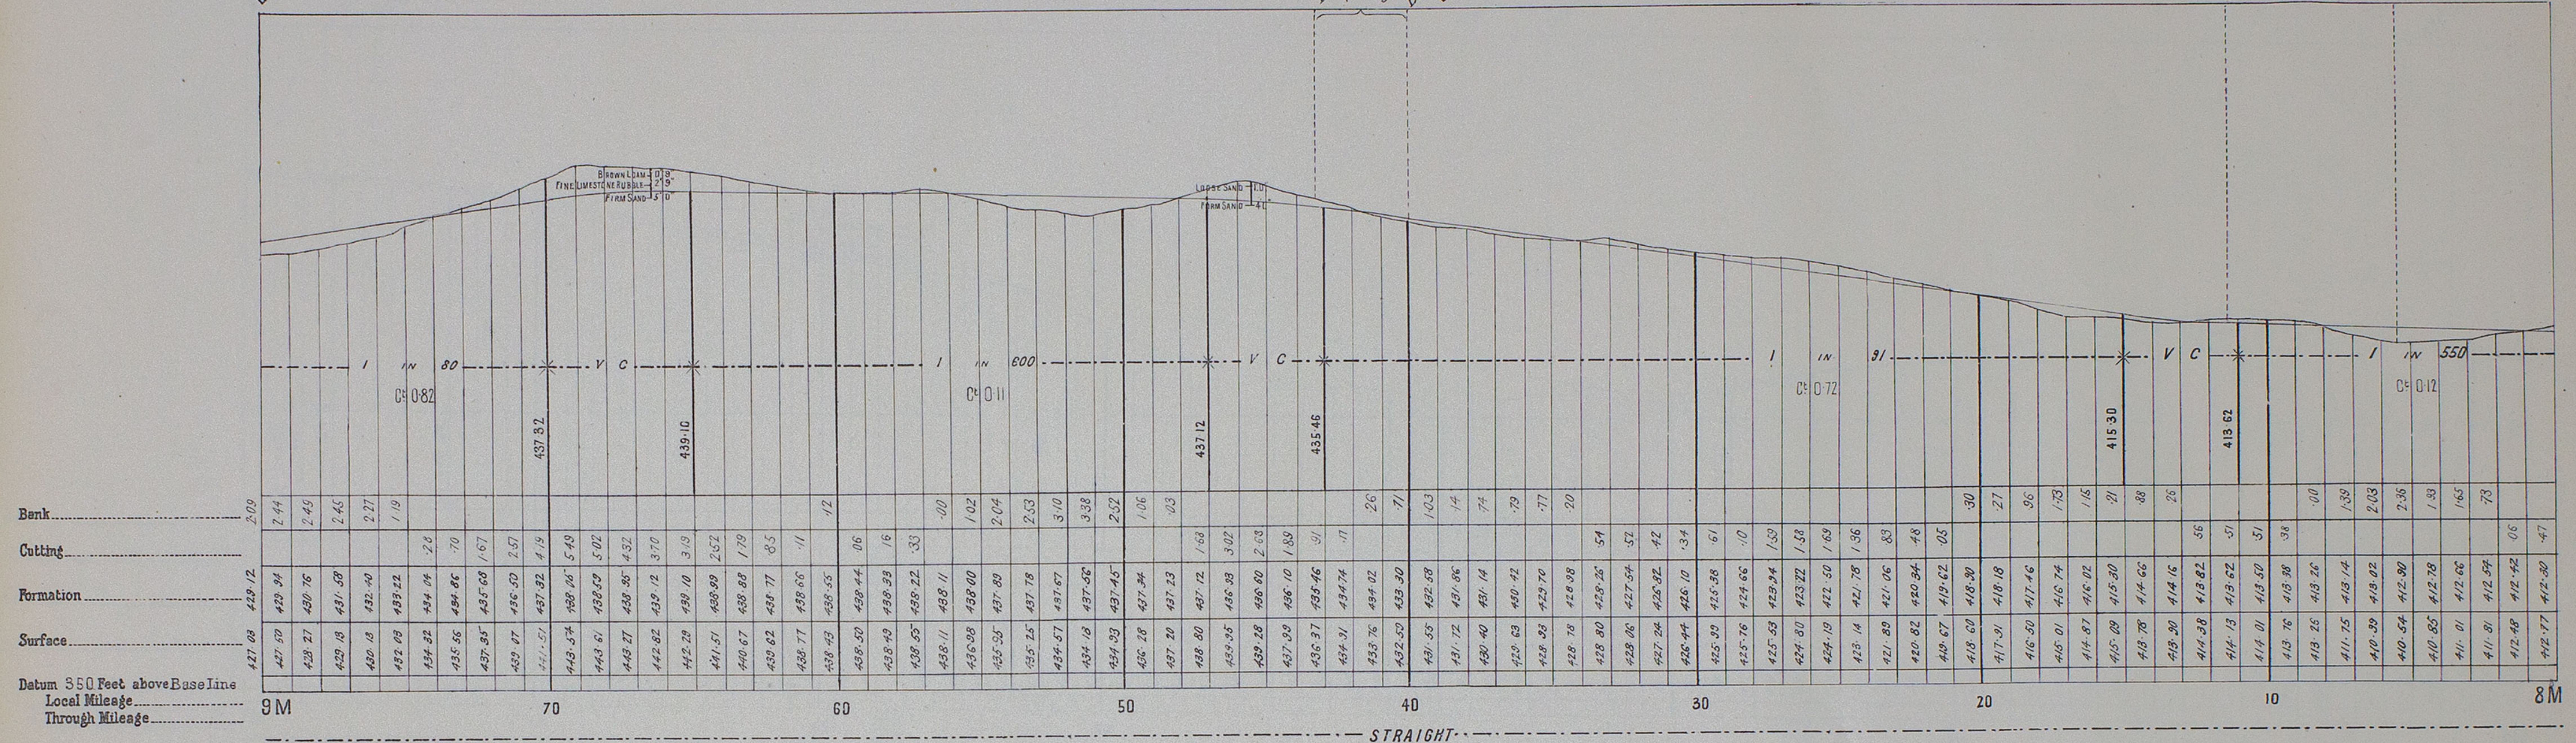

B.M. 413.94 Ft. 48 Lks.  
right of 8m

O.C. CROSSING  
Fence (Vermin Proof)

B.M. 421.83 Ft. 48 Lks.  
right of 7m 40L  
Fence (Vermin Proof),  
Cattle Pile  
& Section Boundary  
3 CHAIN ROAD  
P.C.R. CROSSING  
Fence Road & Section Boundary

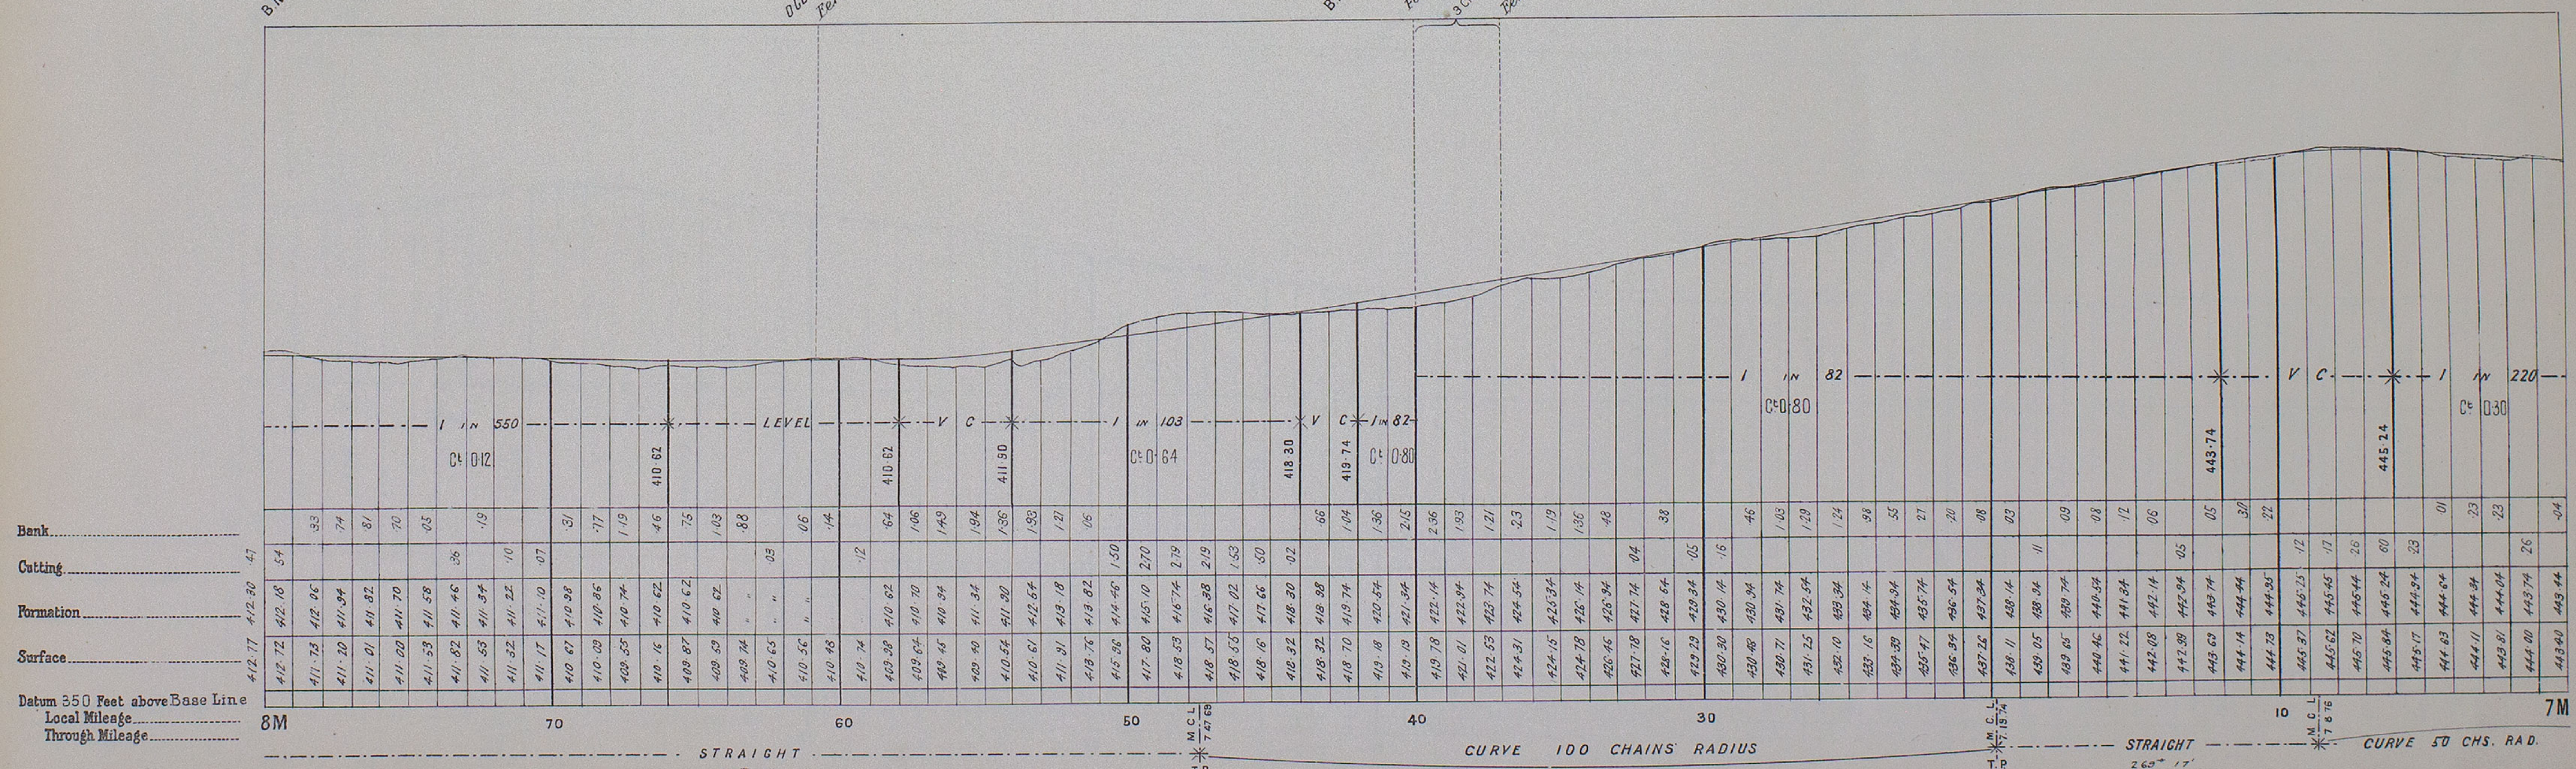









# VICTORIAN RAILWAYS MURRAYVILLE TO PINNAROO

Nº7


SCALES ( HORIZONTAL: 4 CHAINS TO AN INCH.  
VERTICAL: 20 FEET TO AN INCH.

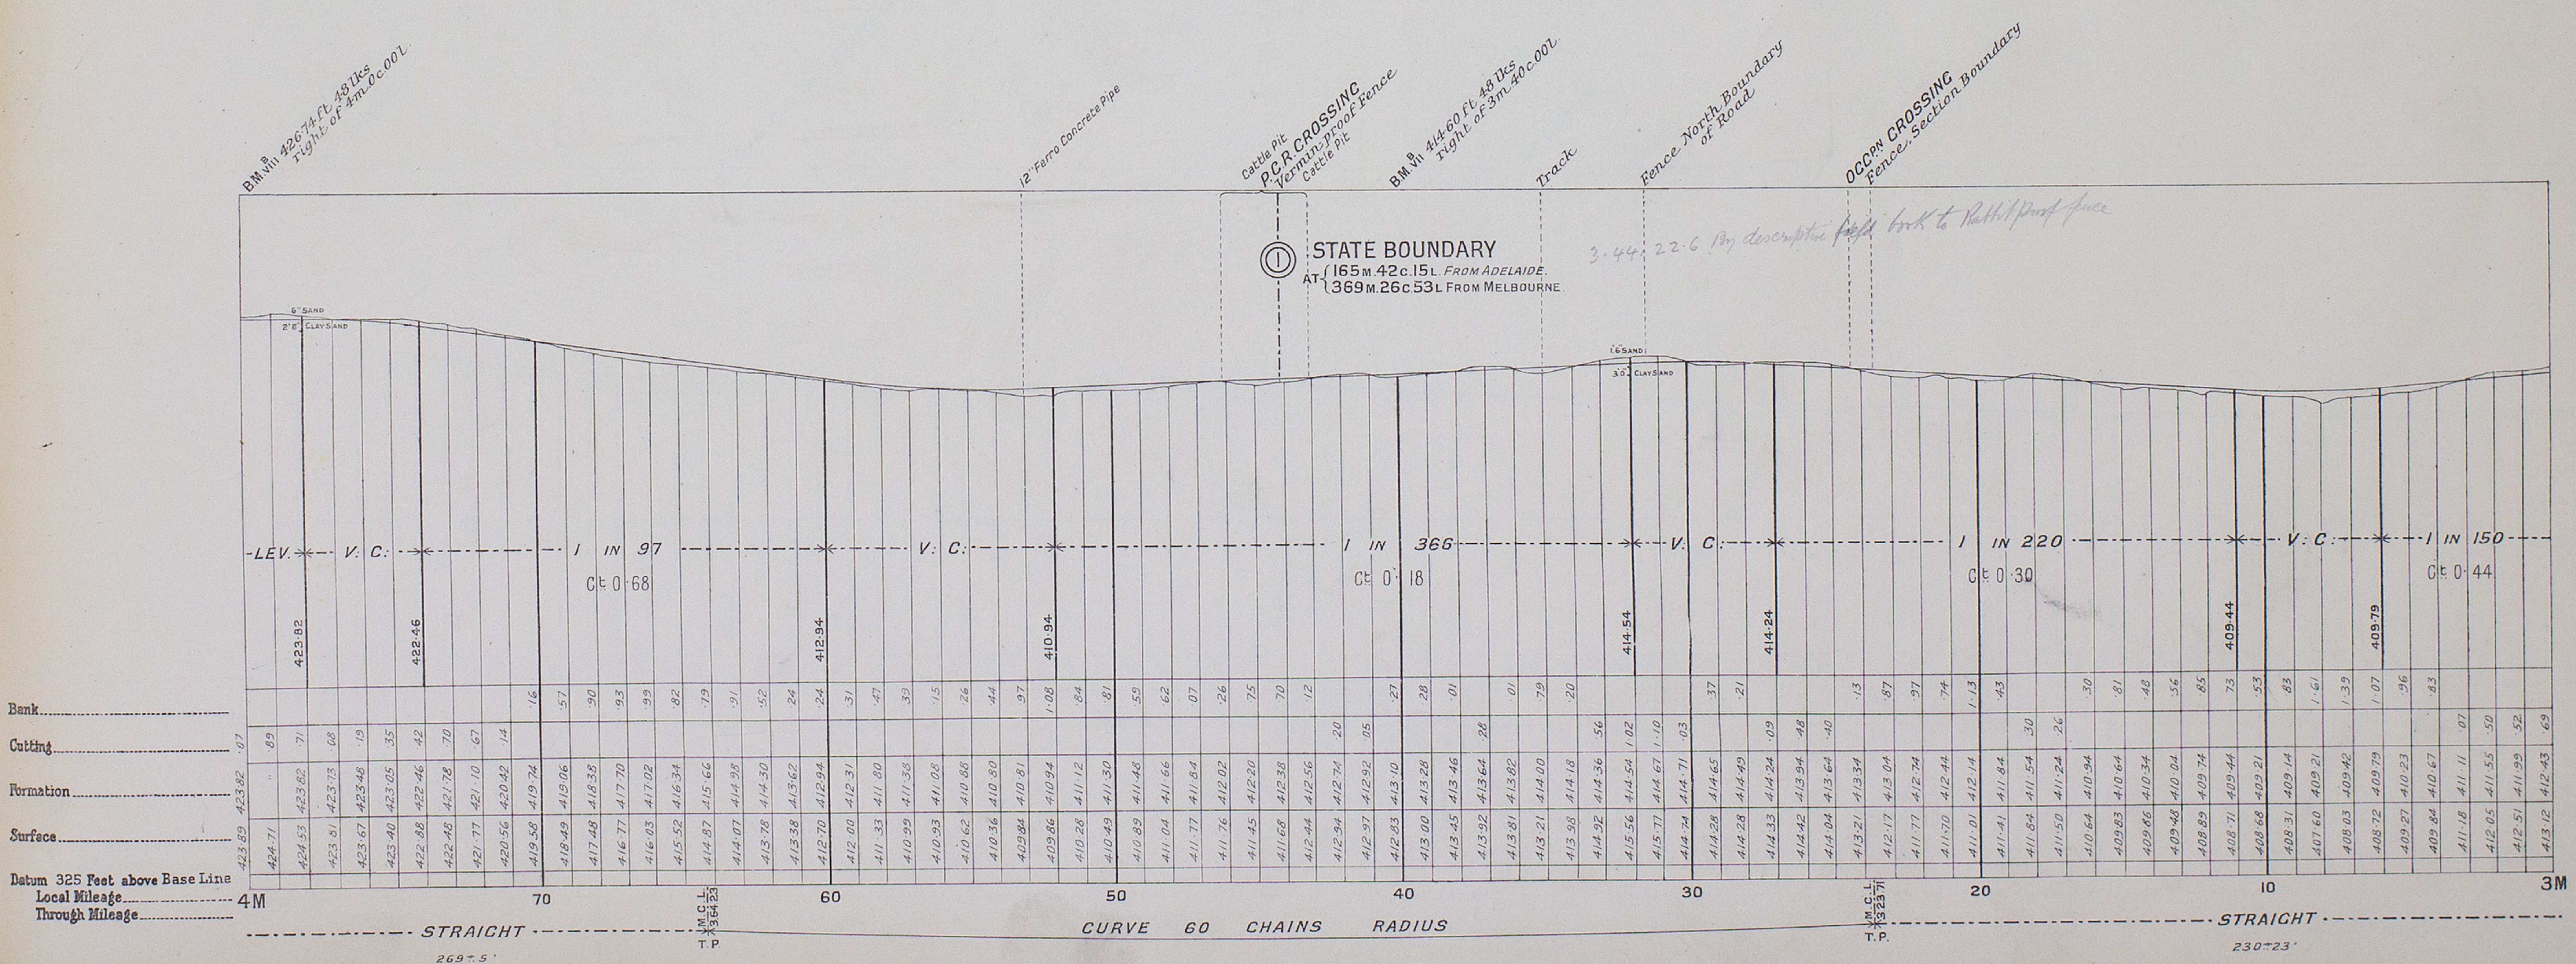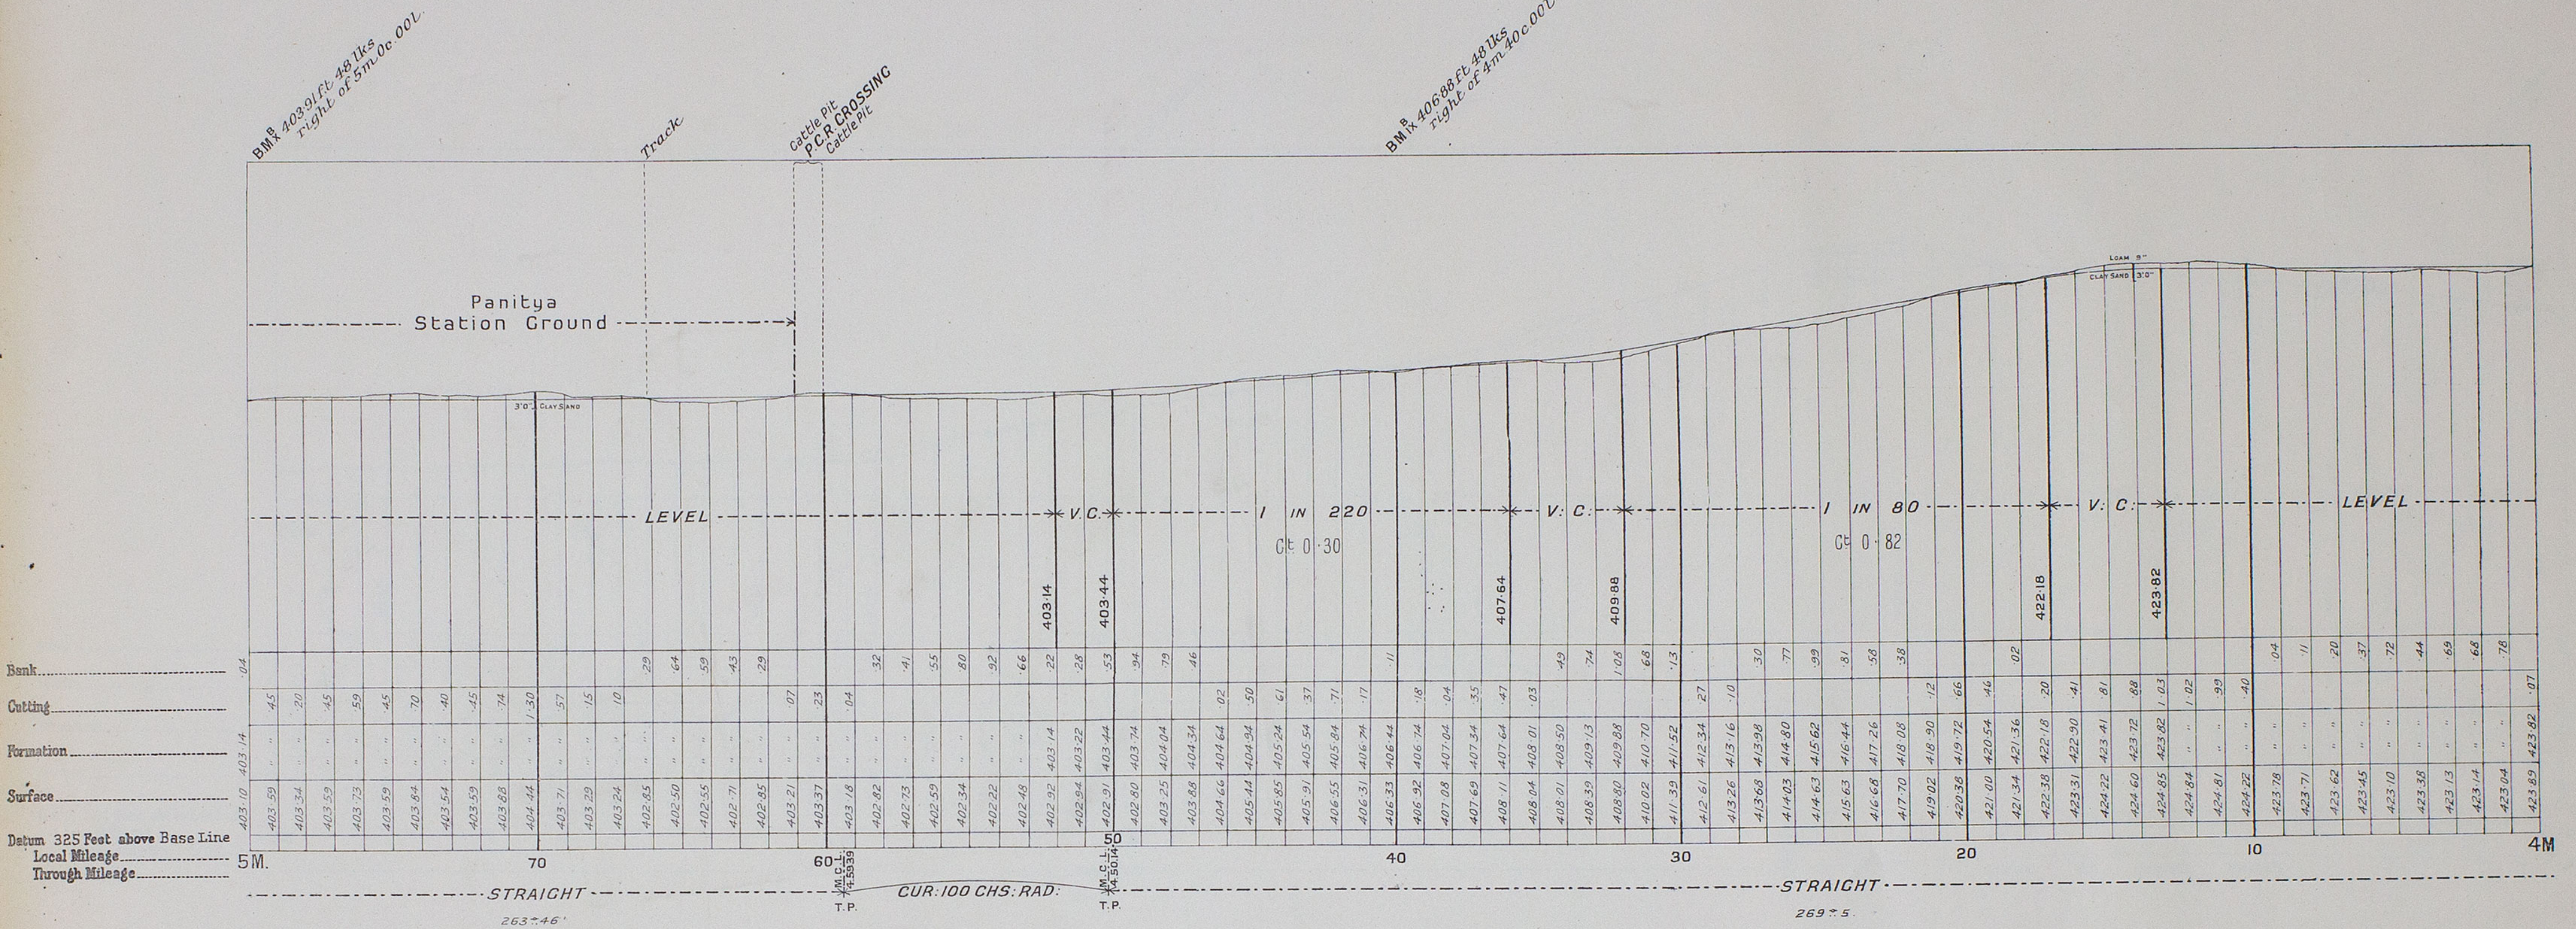



# VICTORIAN RAILWAYS MURRAYVILLE TO PINNAROO

SCALES ( HORIZONTAL. 4 CHAINS TO AN INCH.  
VERTICAL. 20 FEET TO AN INCH.

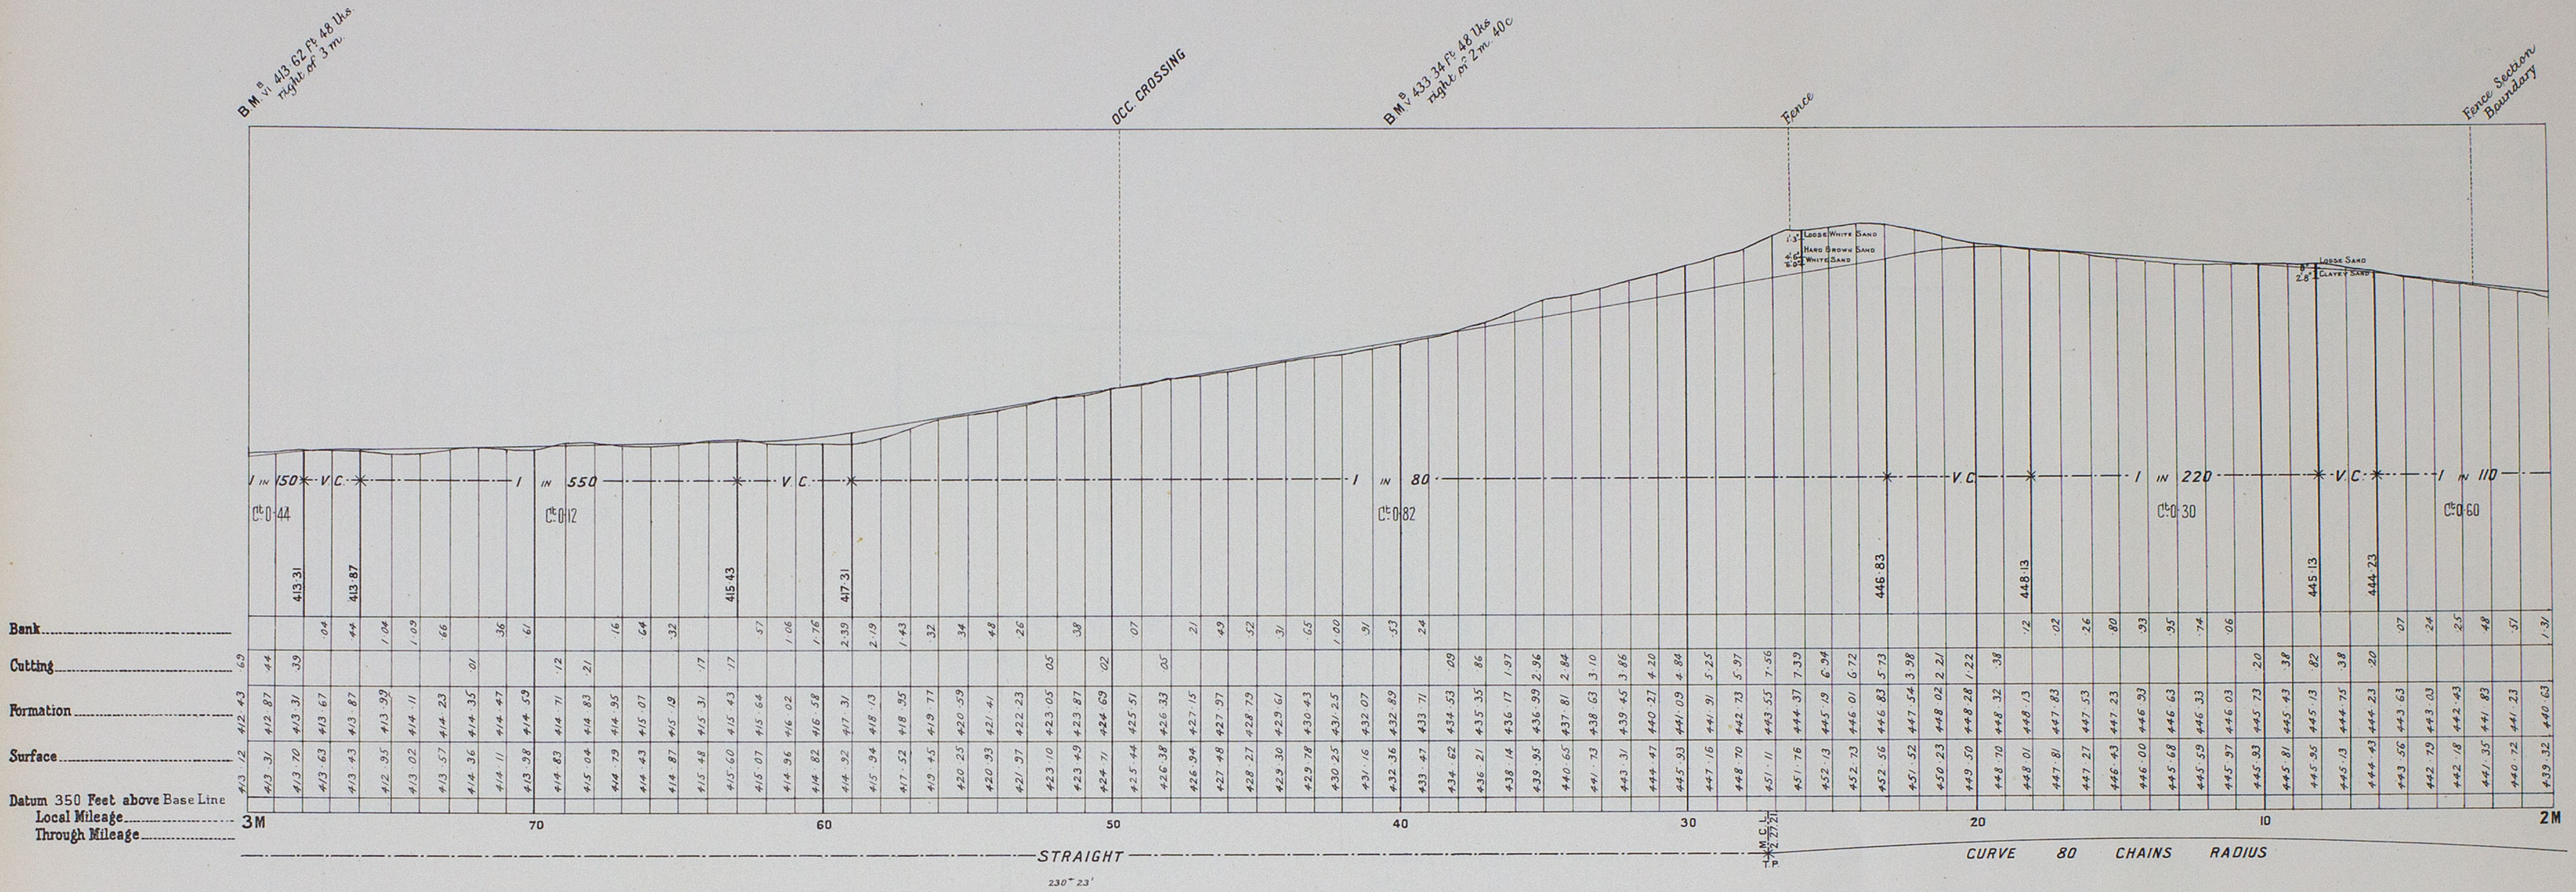



# VICTORIAN RAILWAYS MURRAYVILLE TO PINNAROO

SCALES { HORIZONTAL. 4 CHAINS TO AN INCH.  
VERTICAL. 20 FEET TO AN INCH.

No 9

BM No 42692 P.C. 48 lbs  
Right of Lim.

Catche Pile  
P.C. CROSSING  
Catche Pile  
Pence

OCC CROSSING

BM No 43348 P.C. 48 lbs  
Right of Om. 40c  
Pence

Commencement of Contract  
No 22  
1874

Pence  
ROAD CLOSED

BM No 44291 P.C. 48 lbs  
Corner  
P.C. CROSSING  
Catche Pile  
Pence  
DOUBLE 18" PIPE  
DRAIN 18" PIPE  
(Ferra Concrete)  
End of Formation

COMMENCEMENT OF LINE  
0m. 0c. 00L. LOCAL MILEAGE  
AT 161m. 77c. 93L. FROM ADELAIDE  
372m. 70c. 75L. FROM MELBOURNE

Pinnaroo Station Grad

