

VICTORIAN RAILWAYS, TALLAROOK AND YEA LINE


ORIGINAL PLAN ROOM

Scale 10 Chains to 1 inch.

about vic 682

CONTRACT No 1683.

No 1.

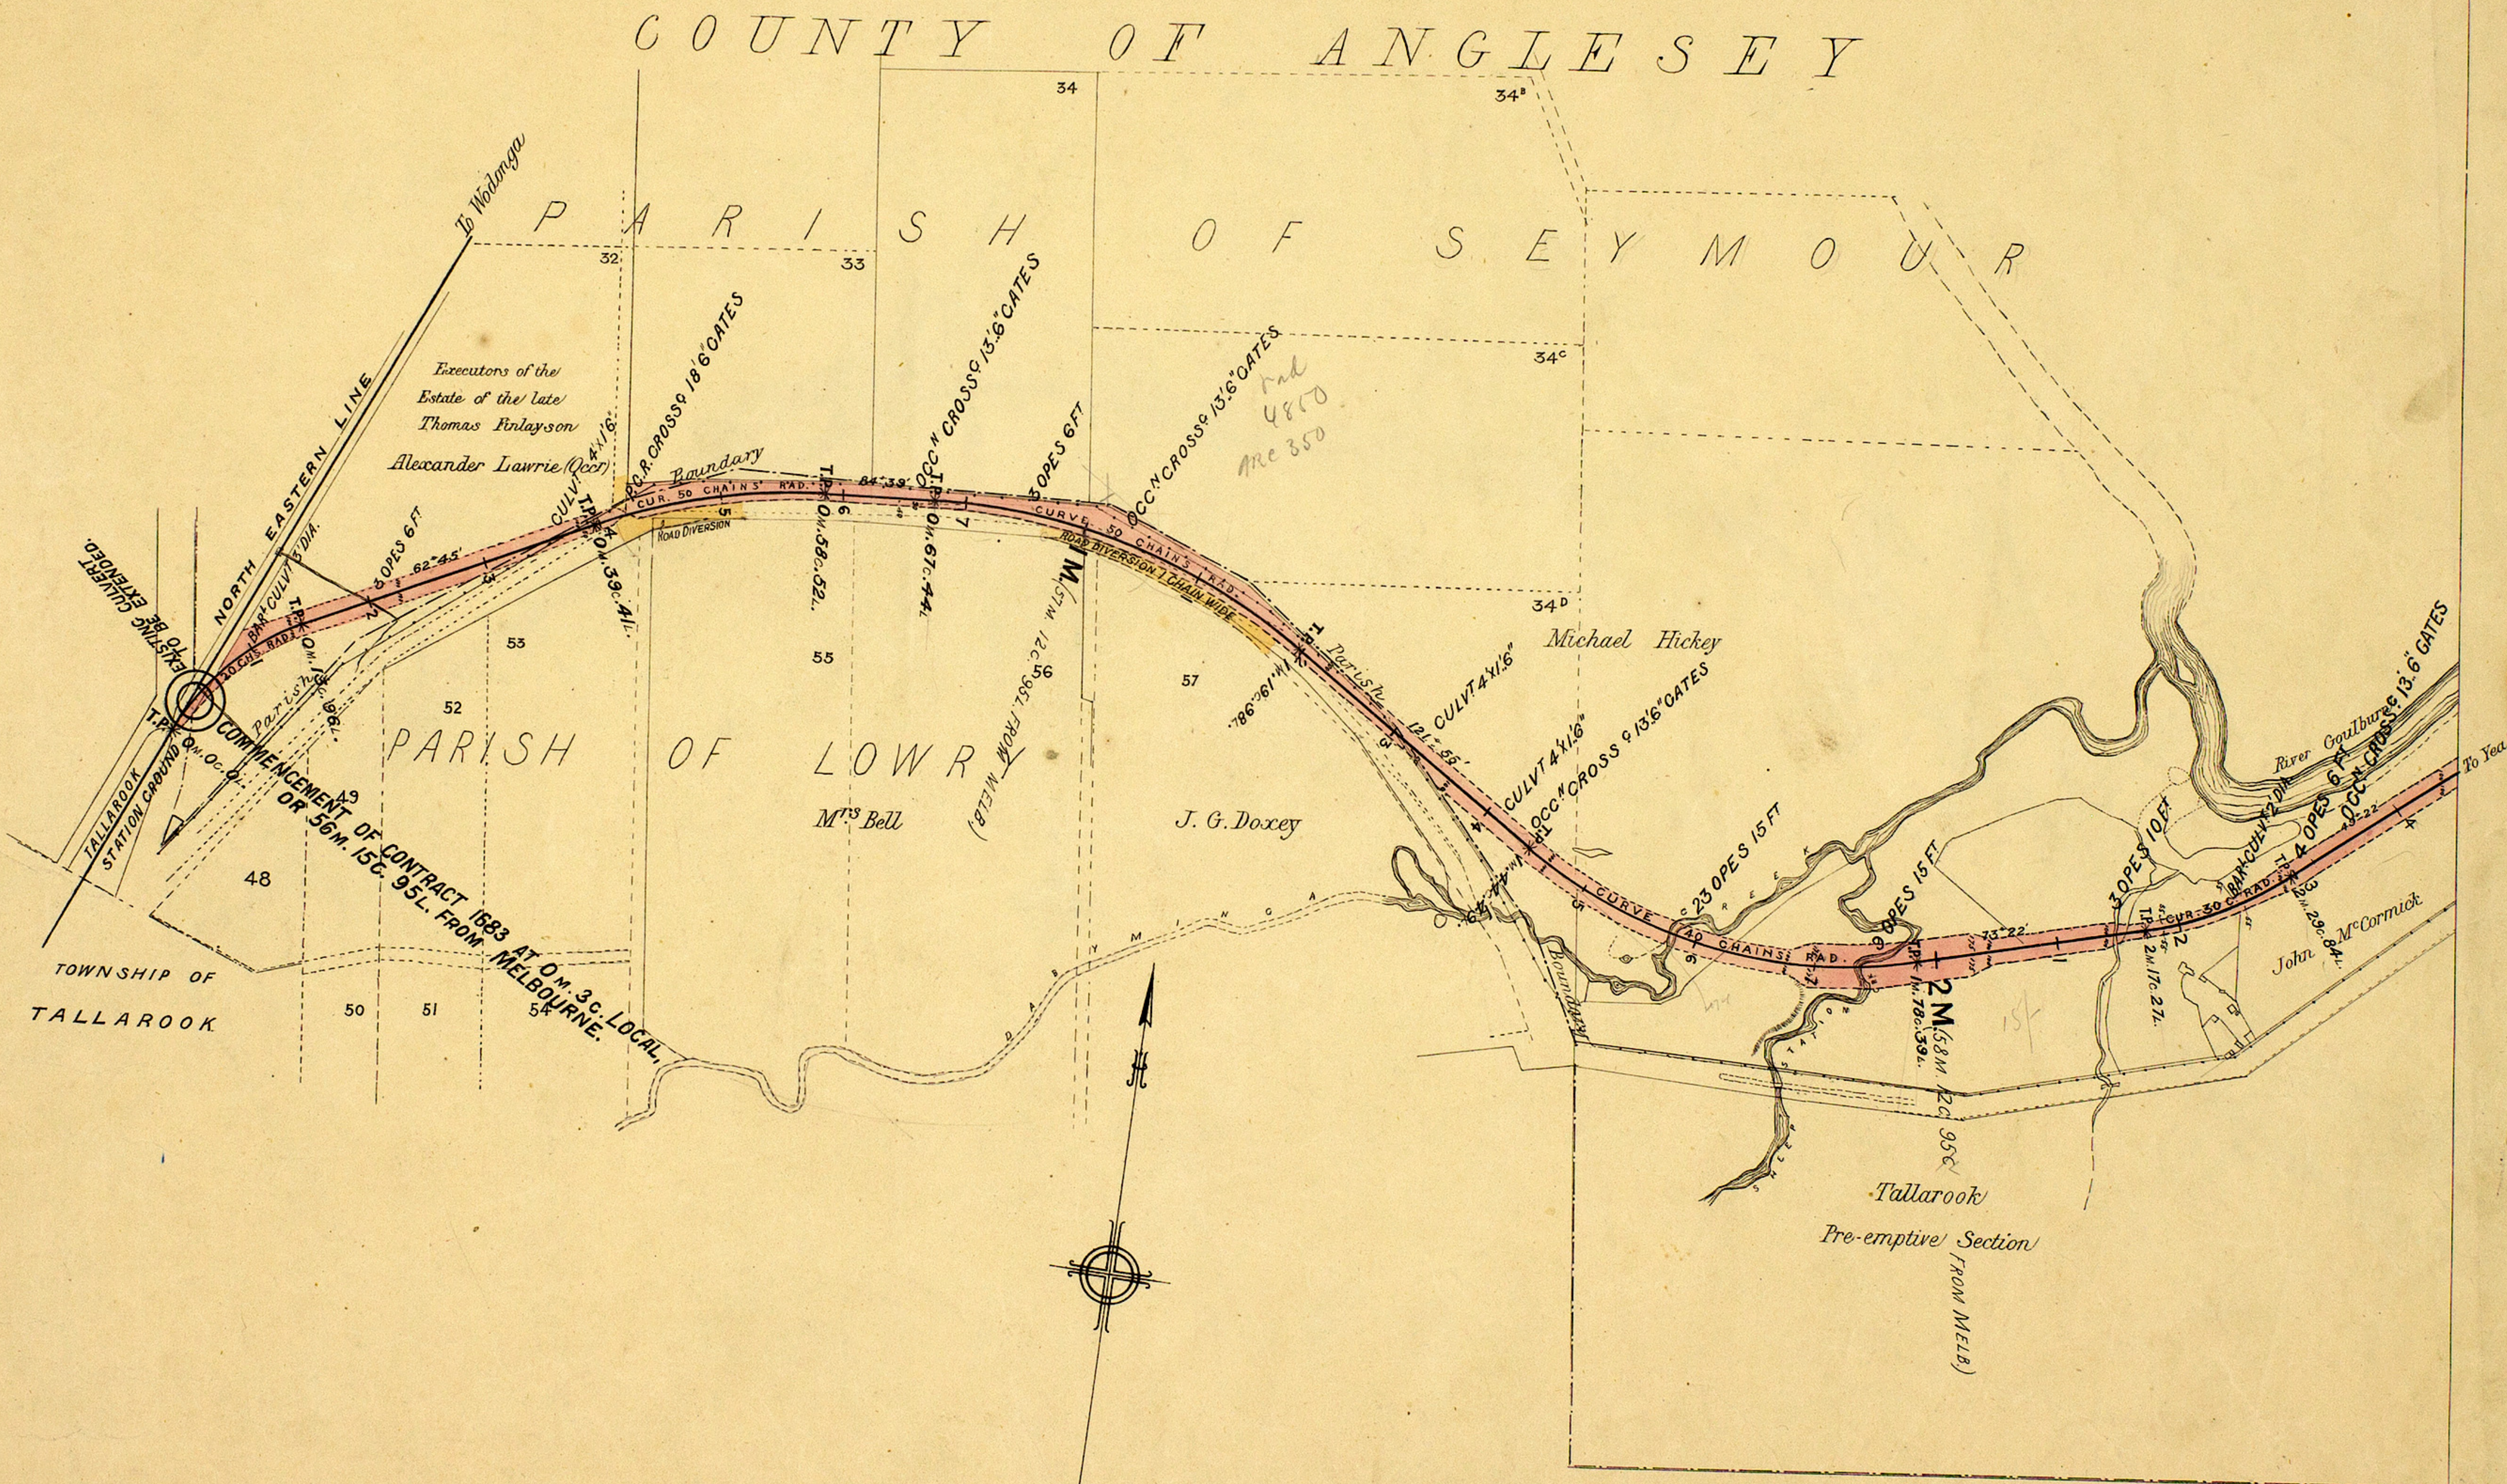


Rail 46

*L 89 01
S 26 2 0
Haw
7.1.82*

VICTORIAN RAILWAYS, TALLAROOK AND YEA LINE.

Scale 10 Chains to 1 inch.

CONTRACT N^o 1683.
N^o 2.

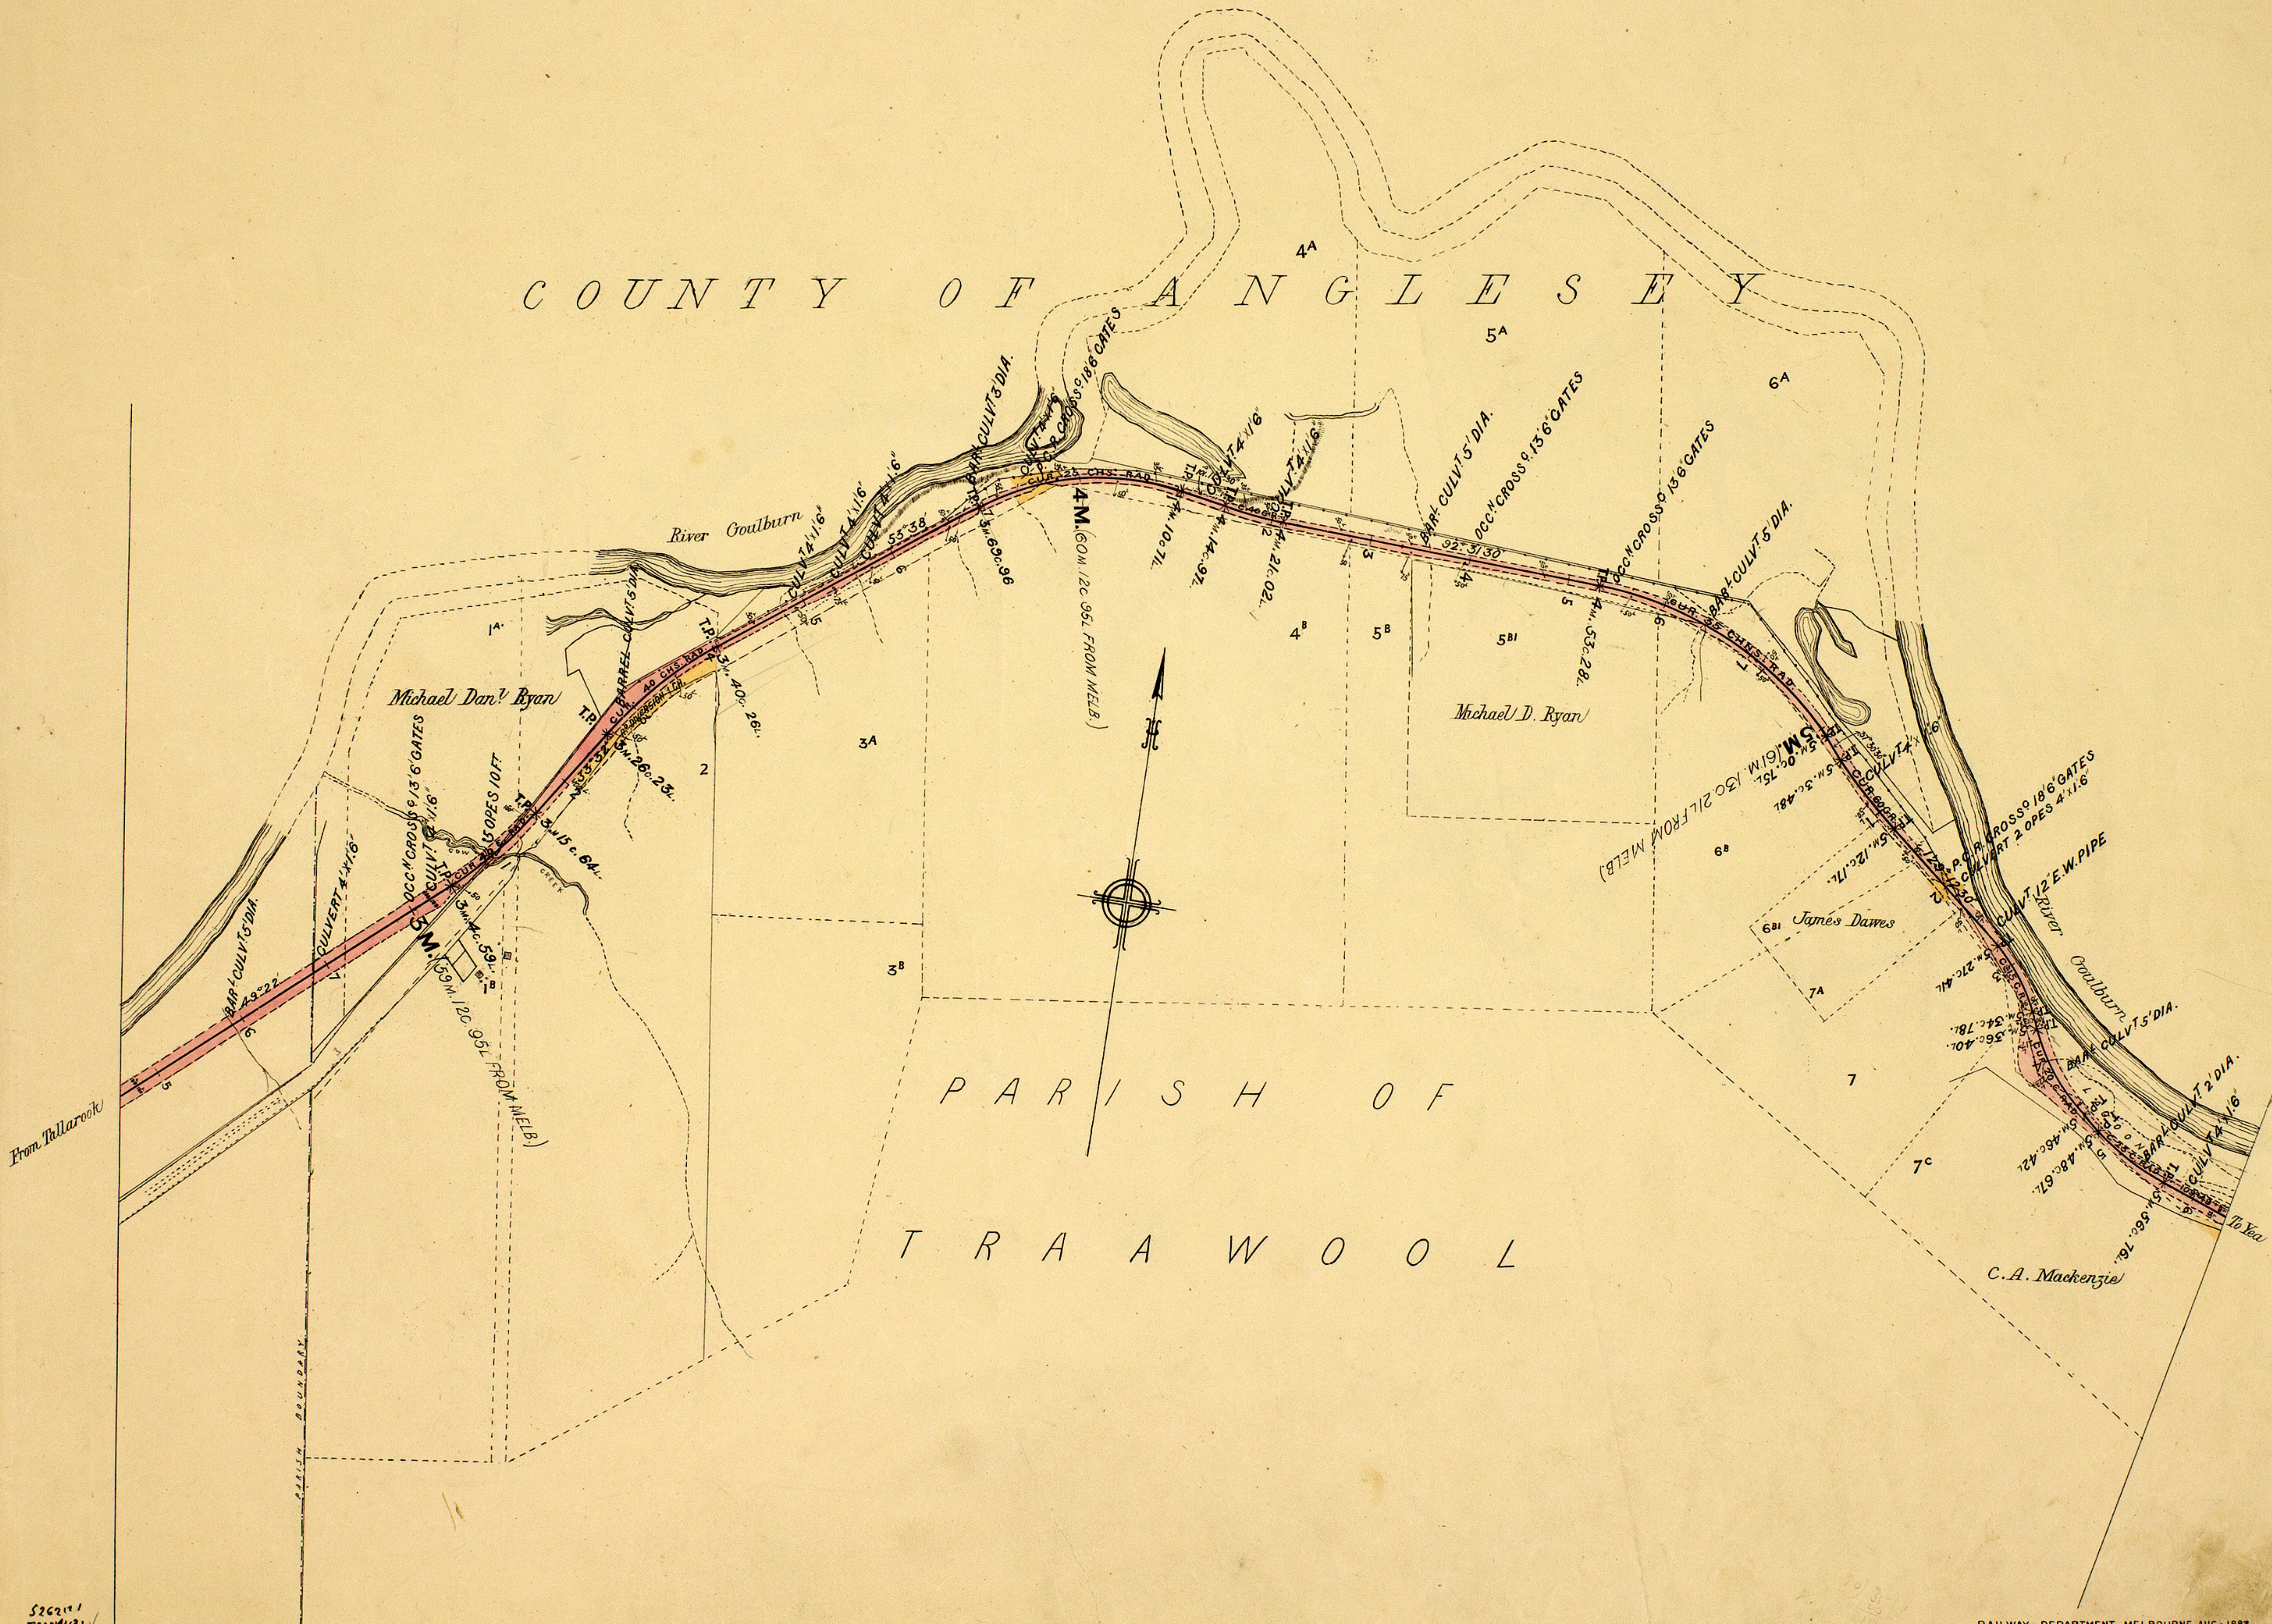

520211
7218413
Blair

VICTORIAN RAILWAYS, TALLAROOK AND YEA LINE.

Scale 10 Chains to 1 inch.

CONTRACT N^o 1683.
N^o 4.

355



Rob^t Pattison TELEGRAPH LINE


7238³
W 45⁰
Shew
17.7.83

VICTORIAN RAILWAYS,
TALLAROOK AND YEA LINE.

Scale 10 Chains to 1 inch.

CONTRACT Nº 1683.
Nº 5.*


C O U N T Y O F A N G L E S E Y

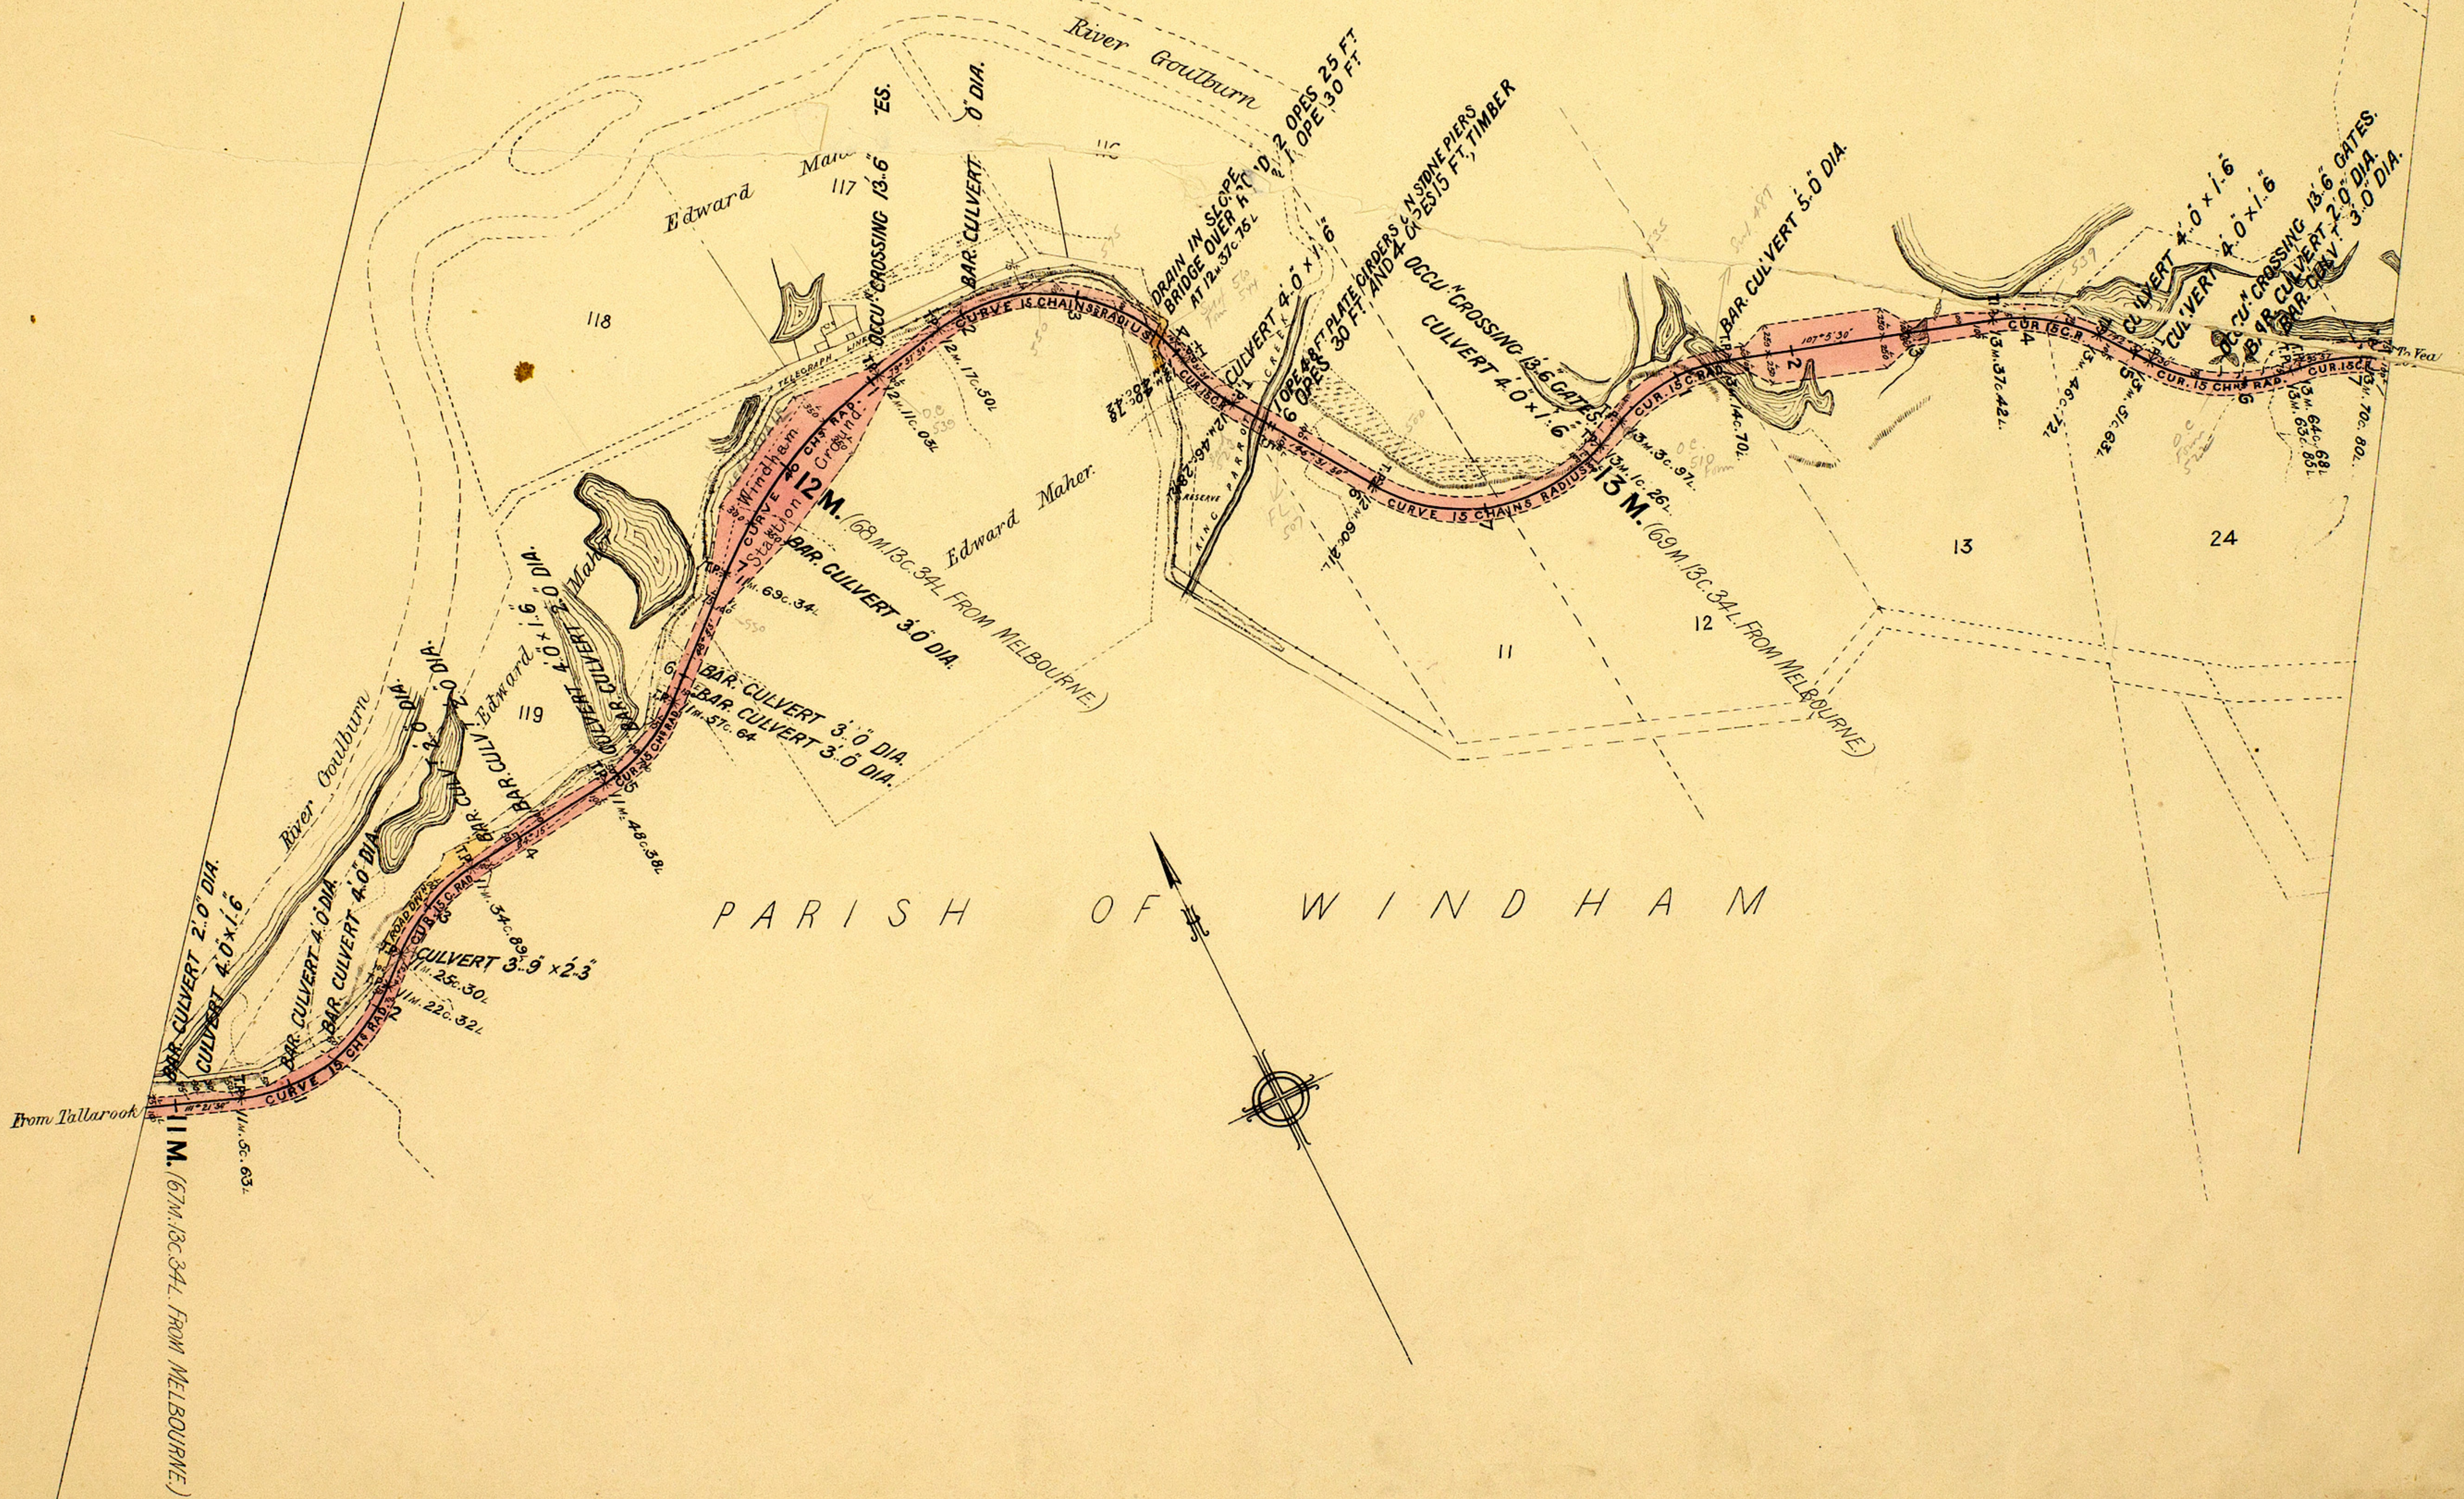

VICTORIAN RAILWAYS,
TALLAROOK AND YEA LINE.

Scale 10 Chains to 1 inch.

CONTRACT N^o 1683.
N^o 6.

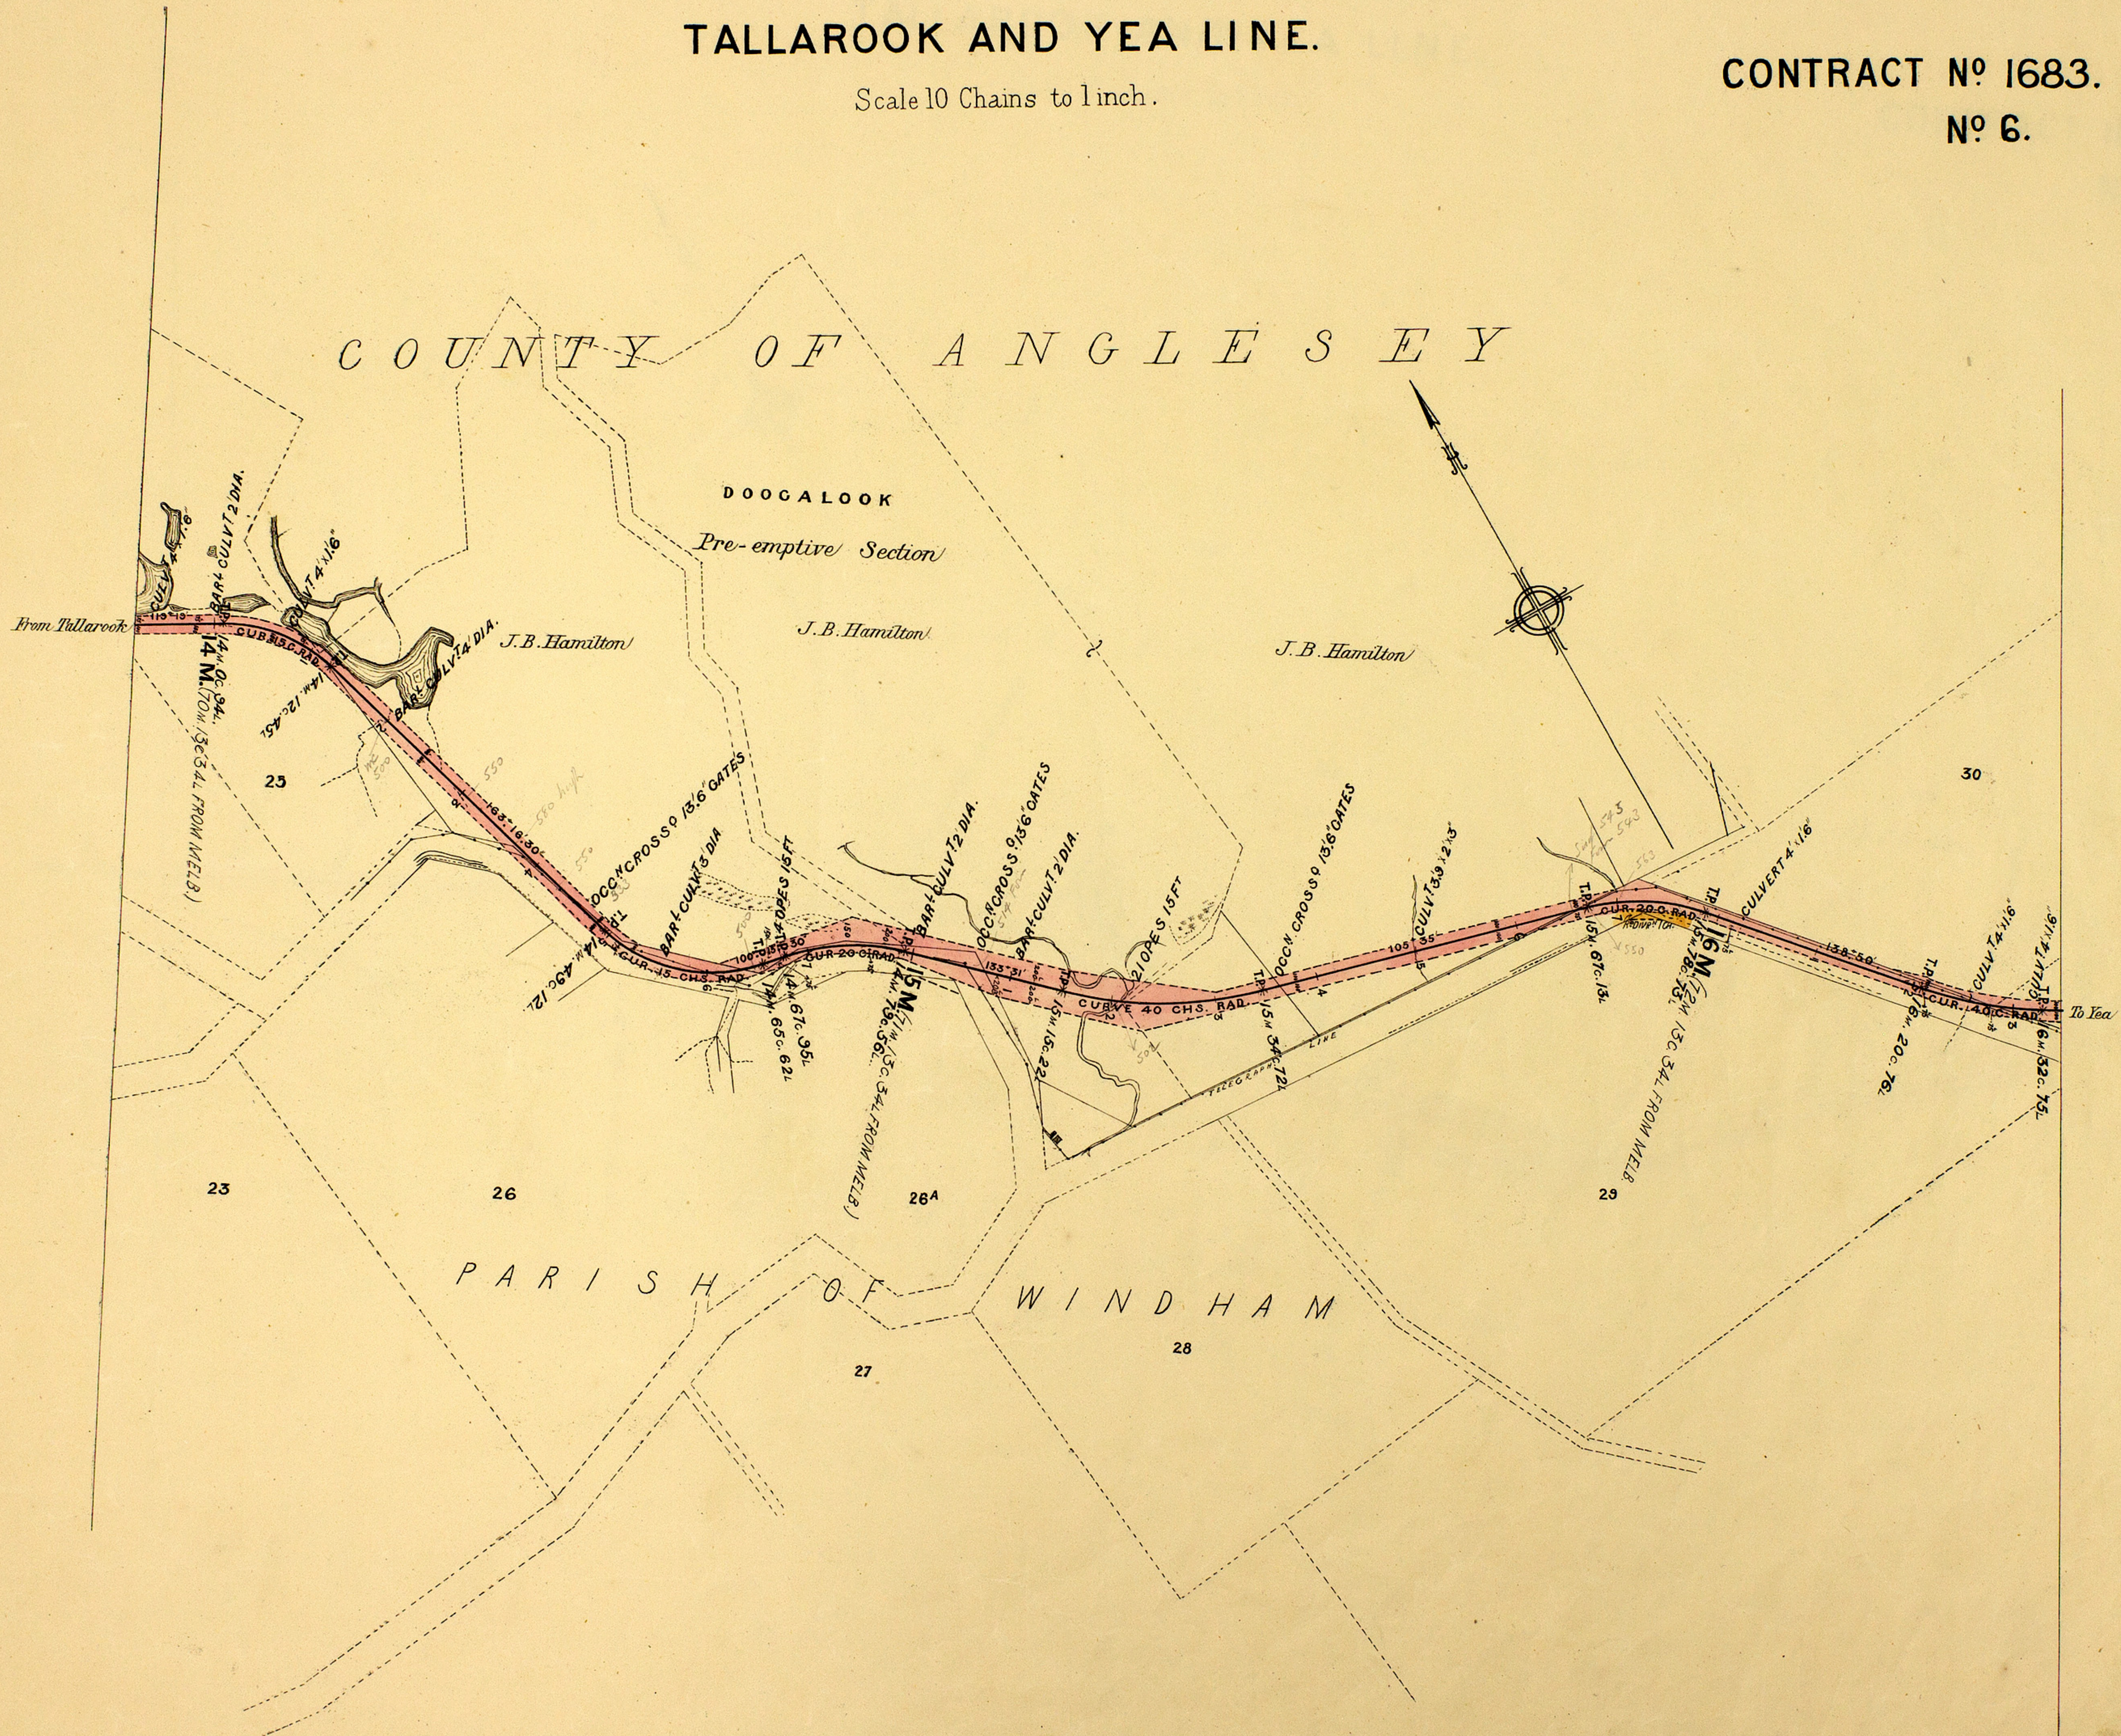


N 1490
17.1.82

VICTORIAN RAILWAYS, TALLAROOK AND YEA LINE.

Scale 10 Chains to 1 inch.

CONTRACT N^o 1683.
N^o 7.

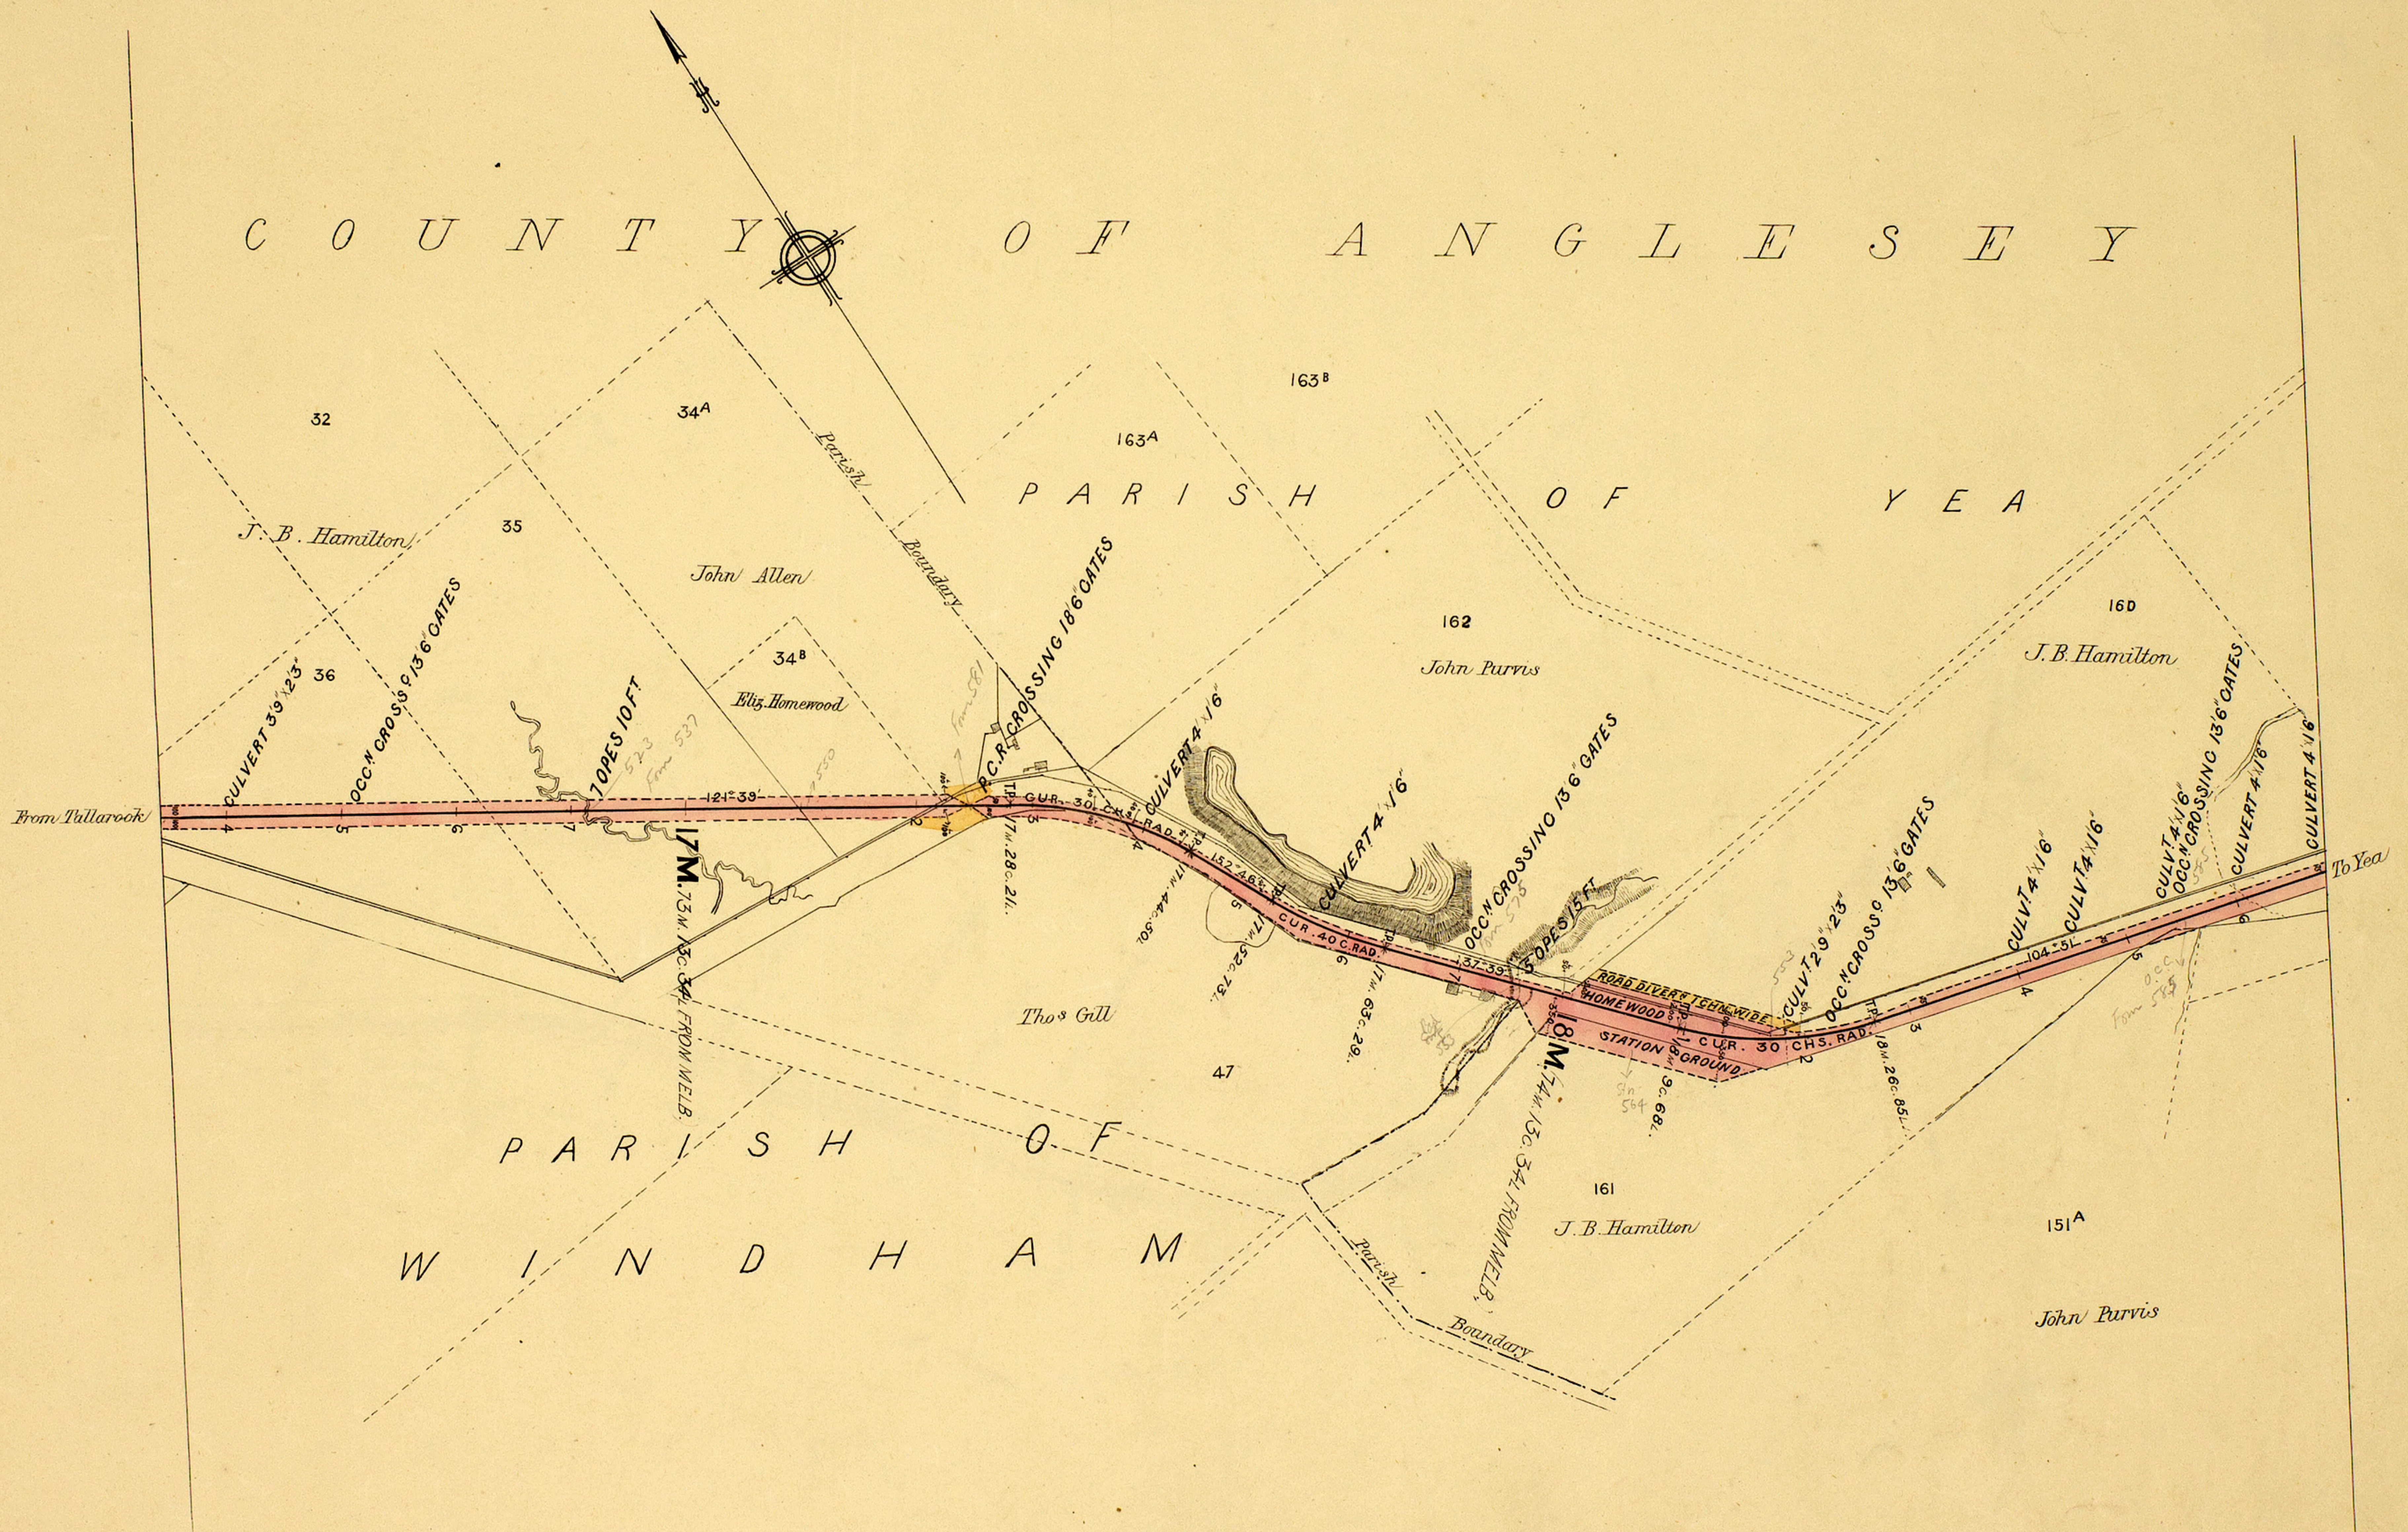


N 14902
Y576 plan
17.9.83

VICTORIAN RAILWAYS,
TALLAROOK AND YEA LINE.

Scale 10 Chains to 1 inch.

CONTRACT N^o 1683.
N^o 8.

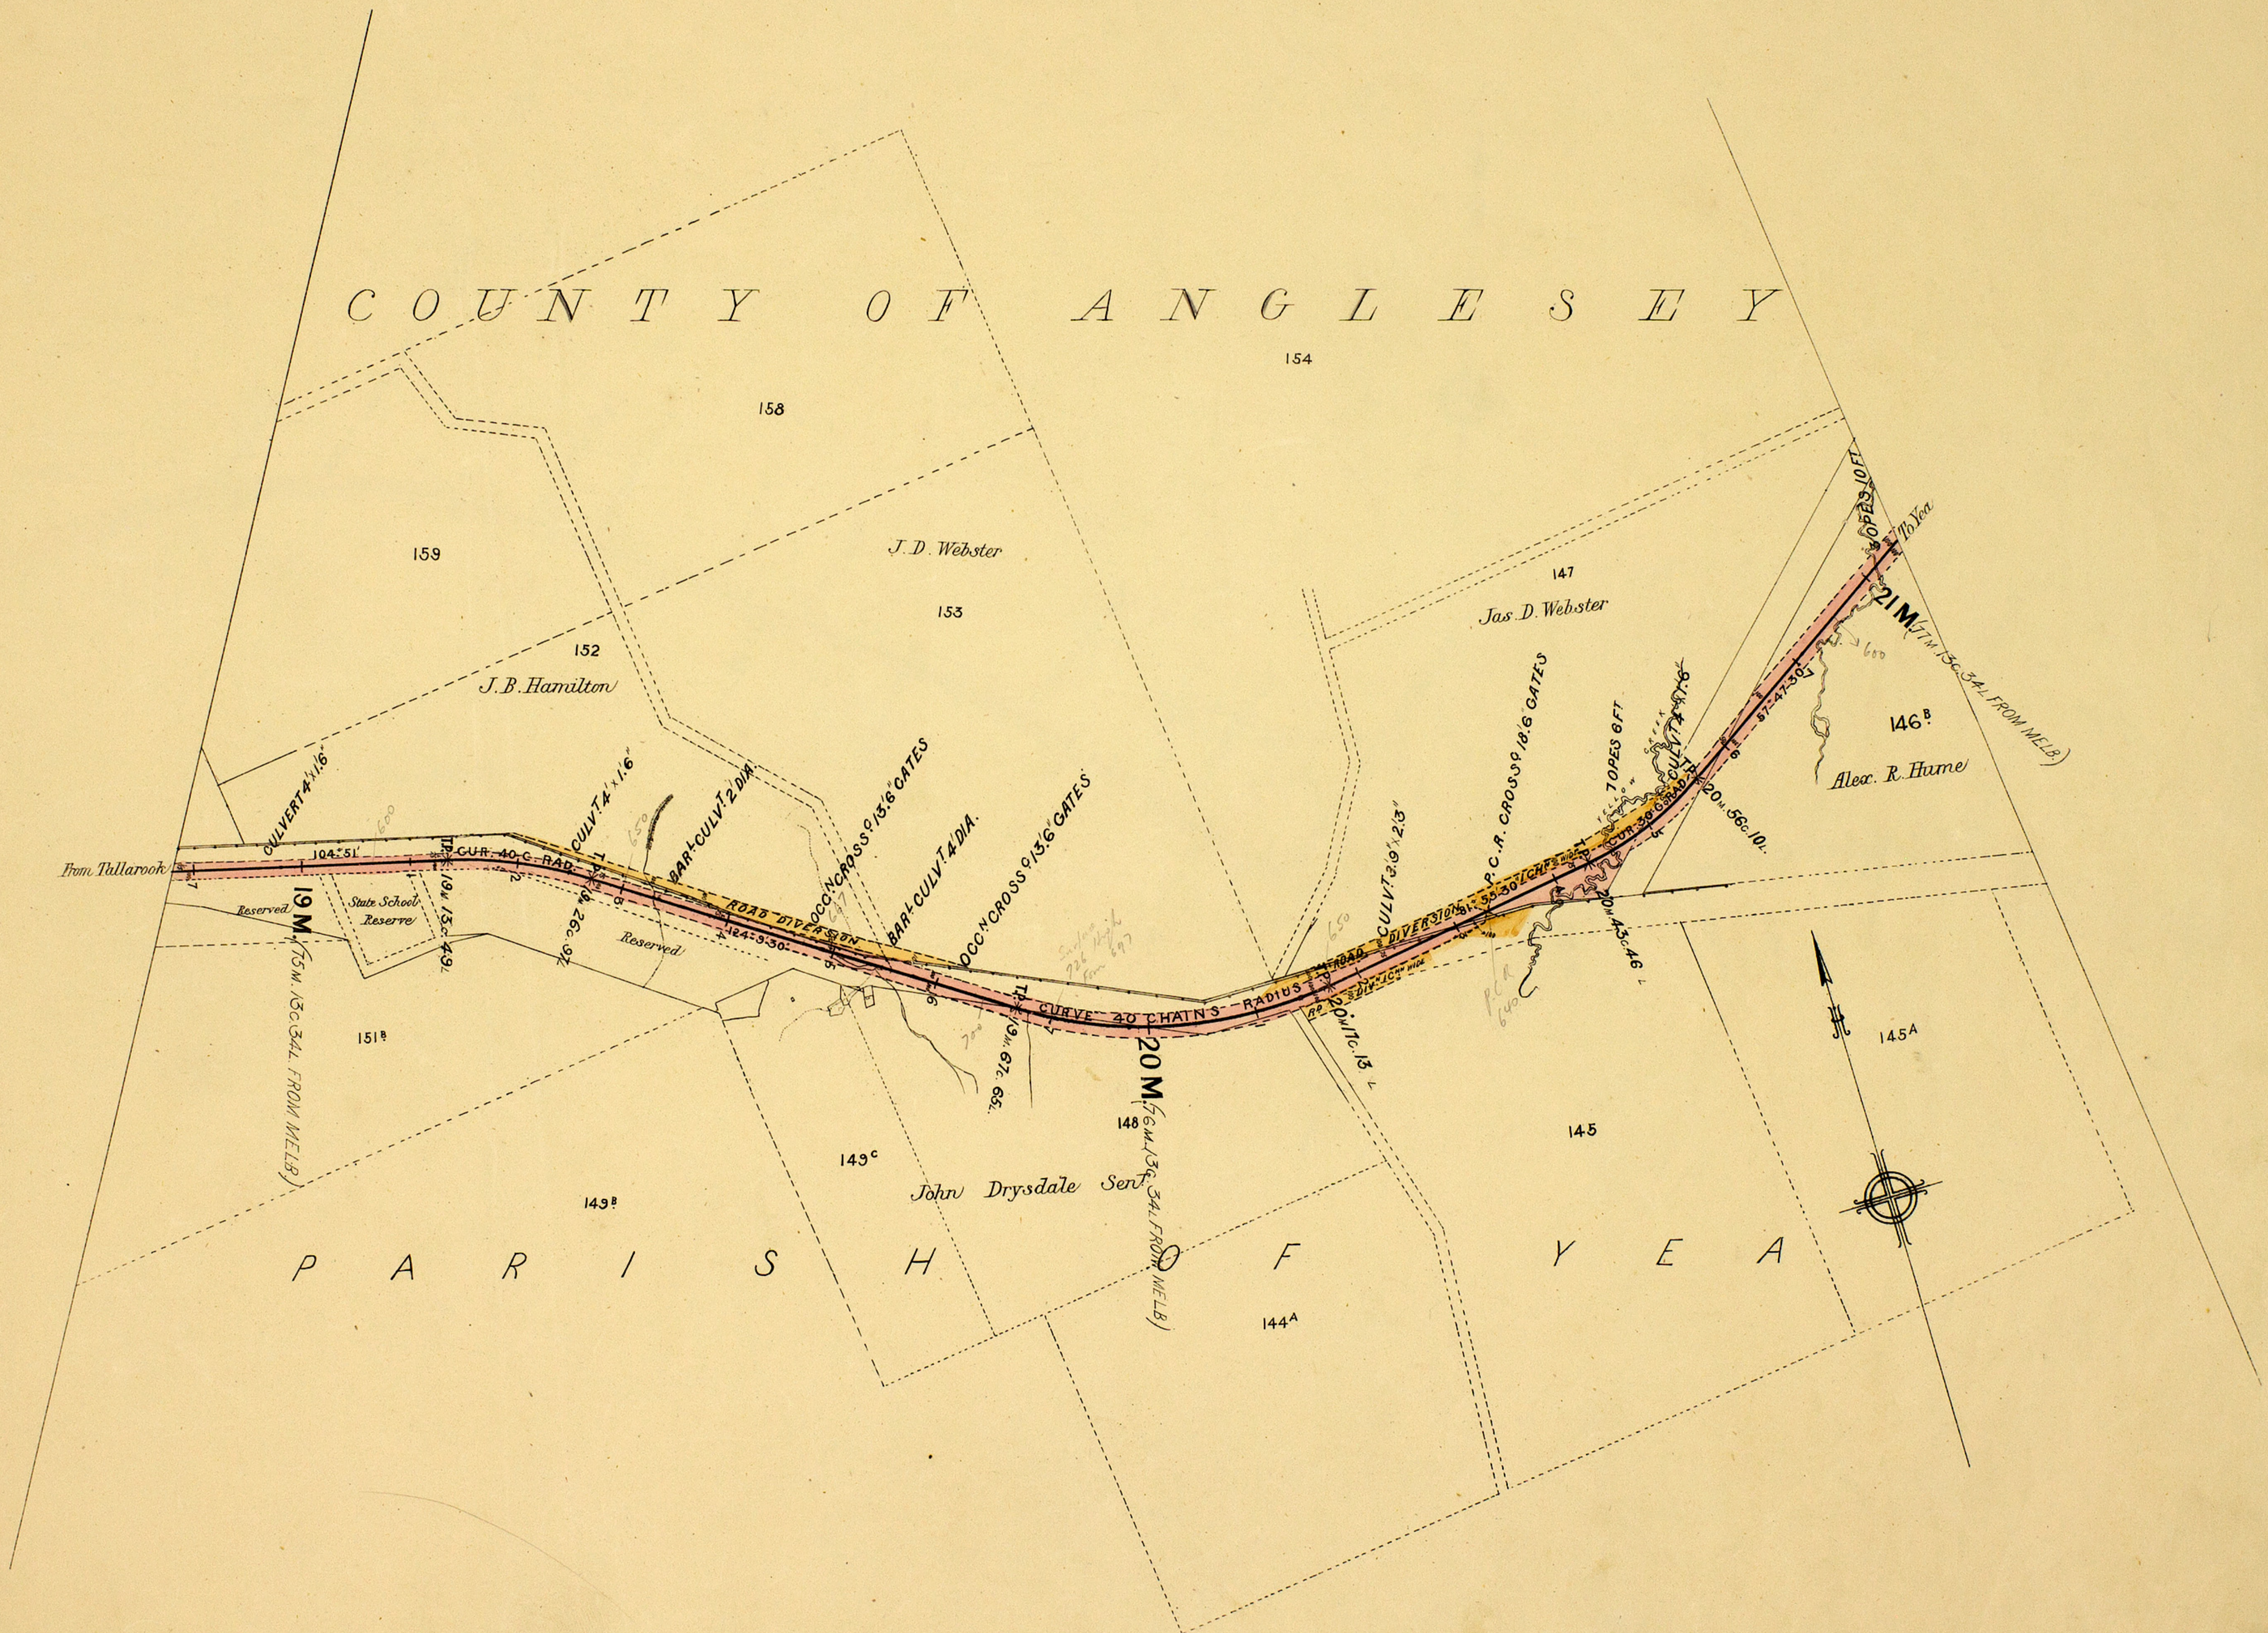


Y57A
Hume
11.9.83

VICTORIAN RAILWAYS, TALLAROOK AND YEA LINE.

Scale 10 Chains to 1 inch.

CONTRACT NO 1683.
NO 9.

C O U N T Y O F A N G L E S E Y

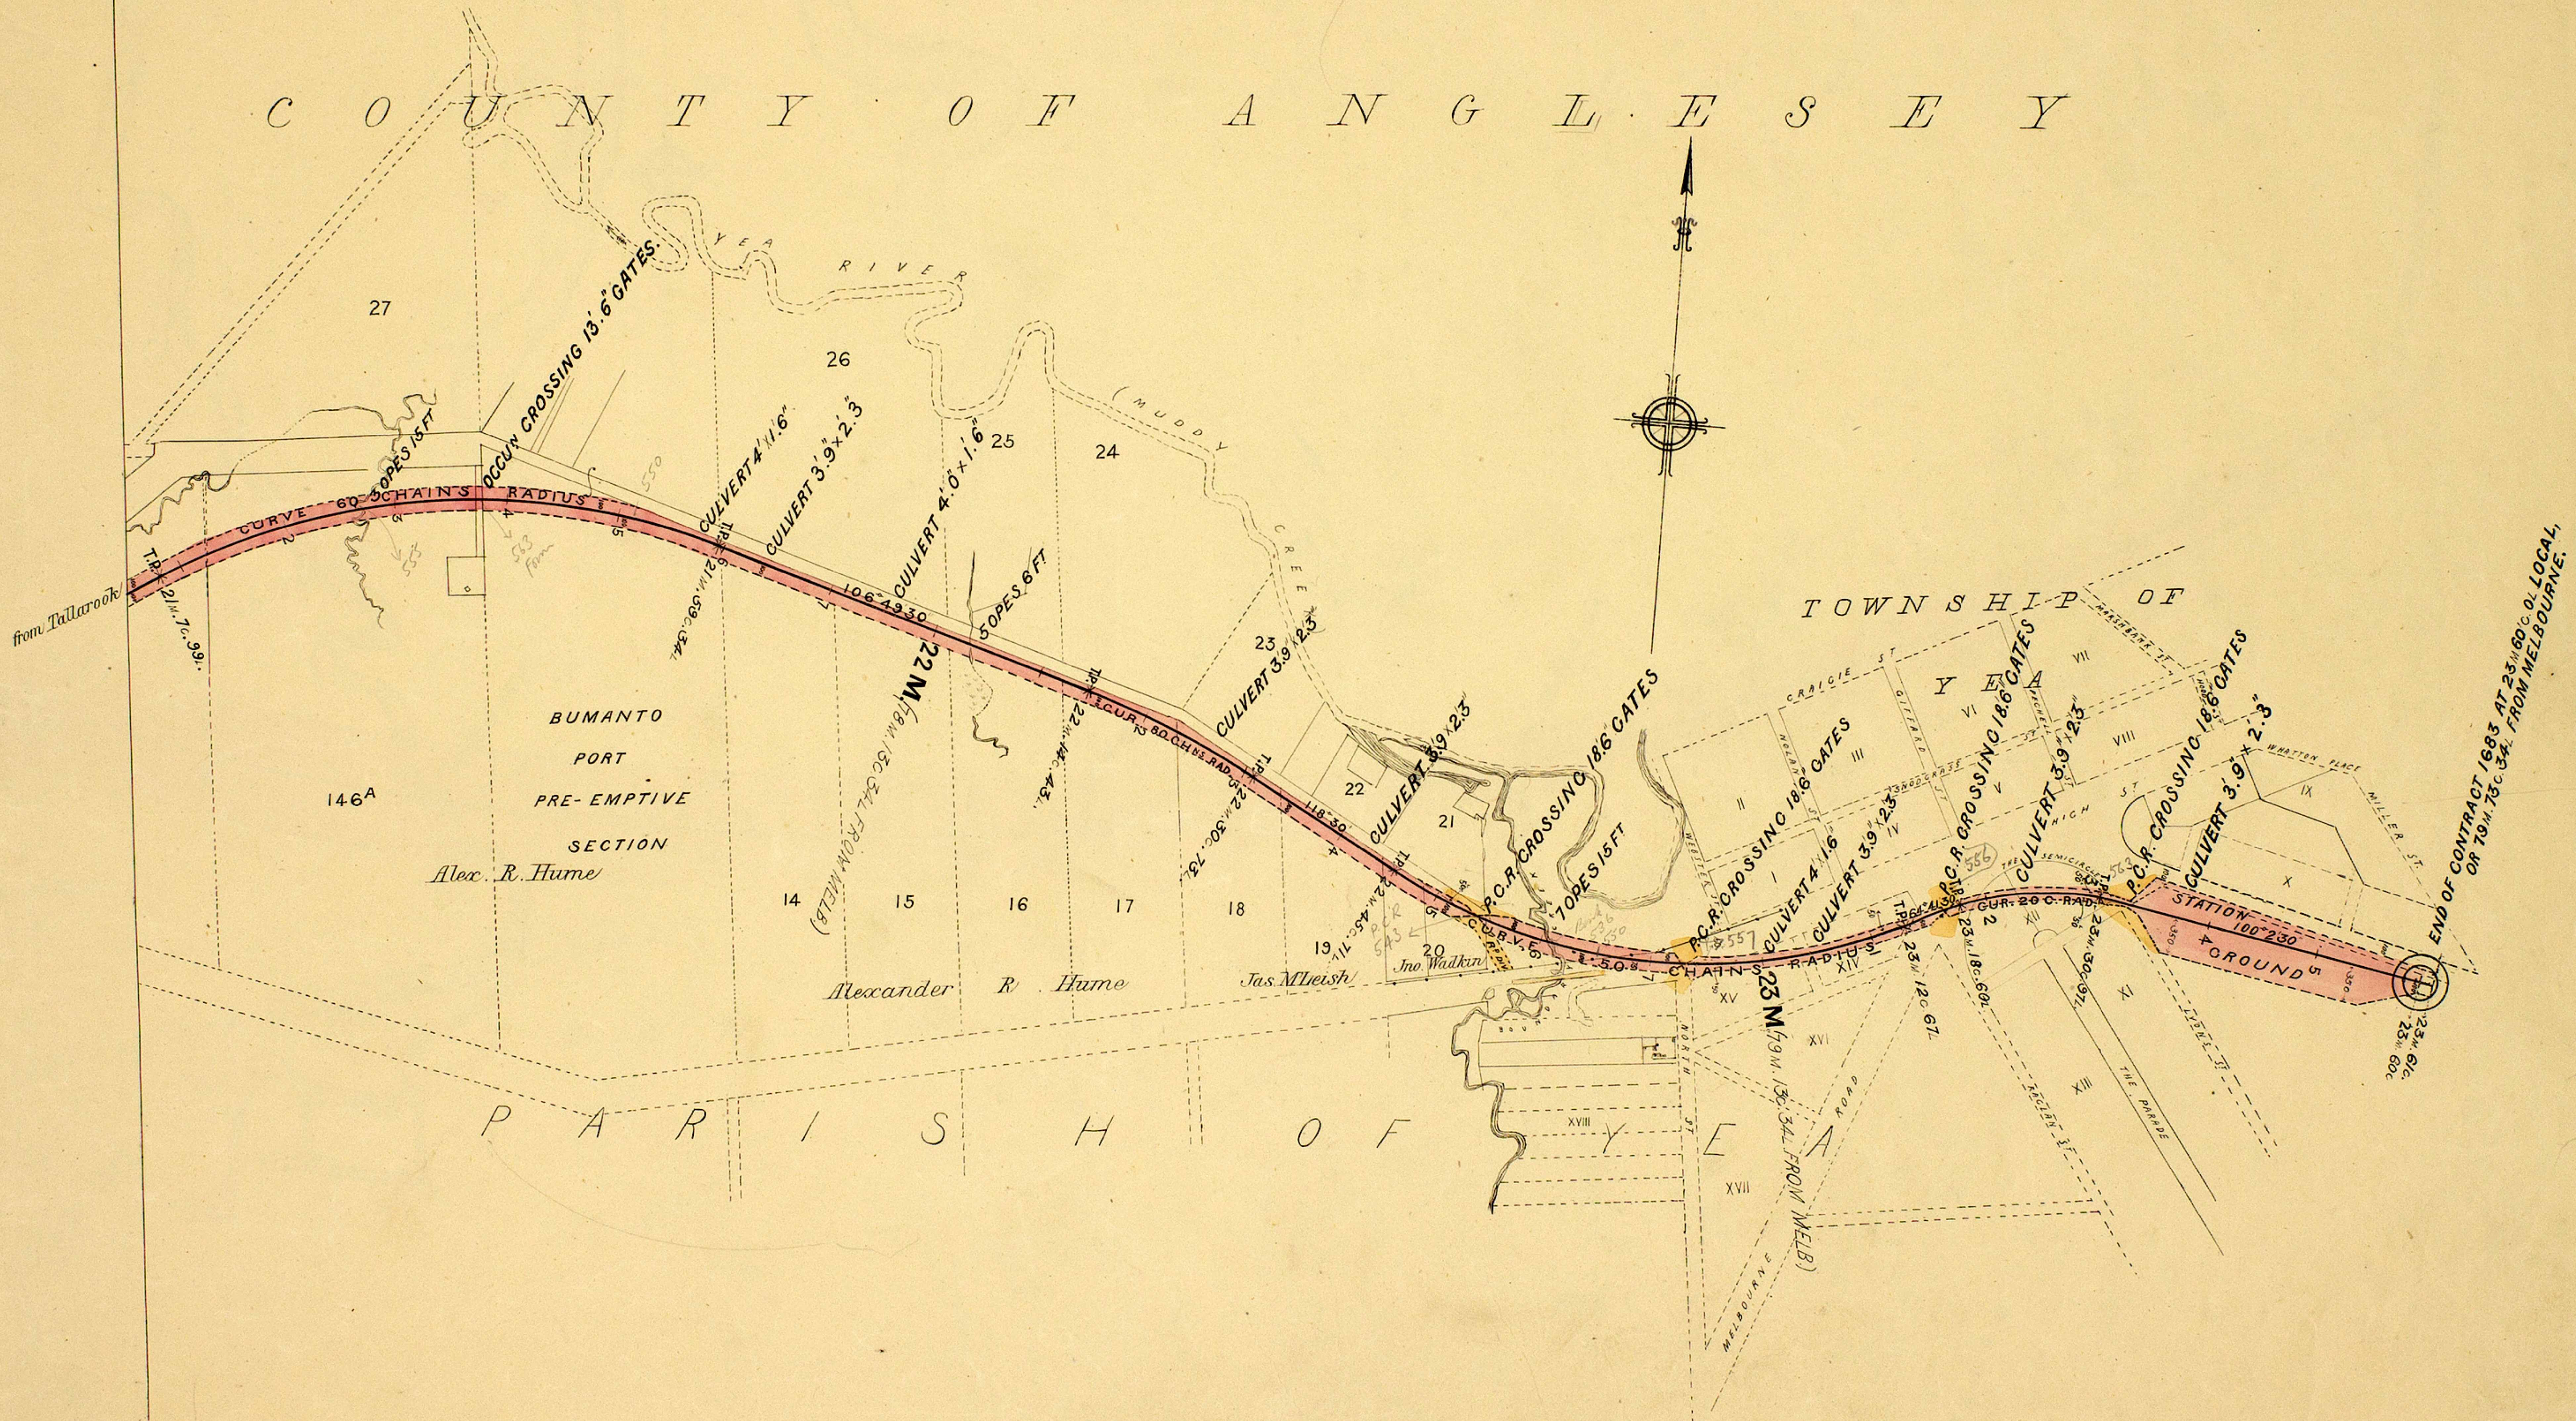

P A R I S H O F Y E A


END OF CONTRACT 1683 AT 23.60 CHAINS LOCAL
OR 19.75 CHAINS FROM MELBOURNE.

Y57
Y57
Y57
17.5.93

VICTORIAN RAILWAYS, TALLAROOK AND YEA LINE.

Scale 2 Chains to 1 inch.

CONTRACT N^o 1683.
N^o 9^A

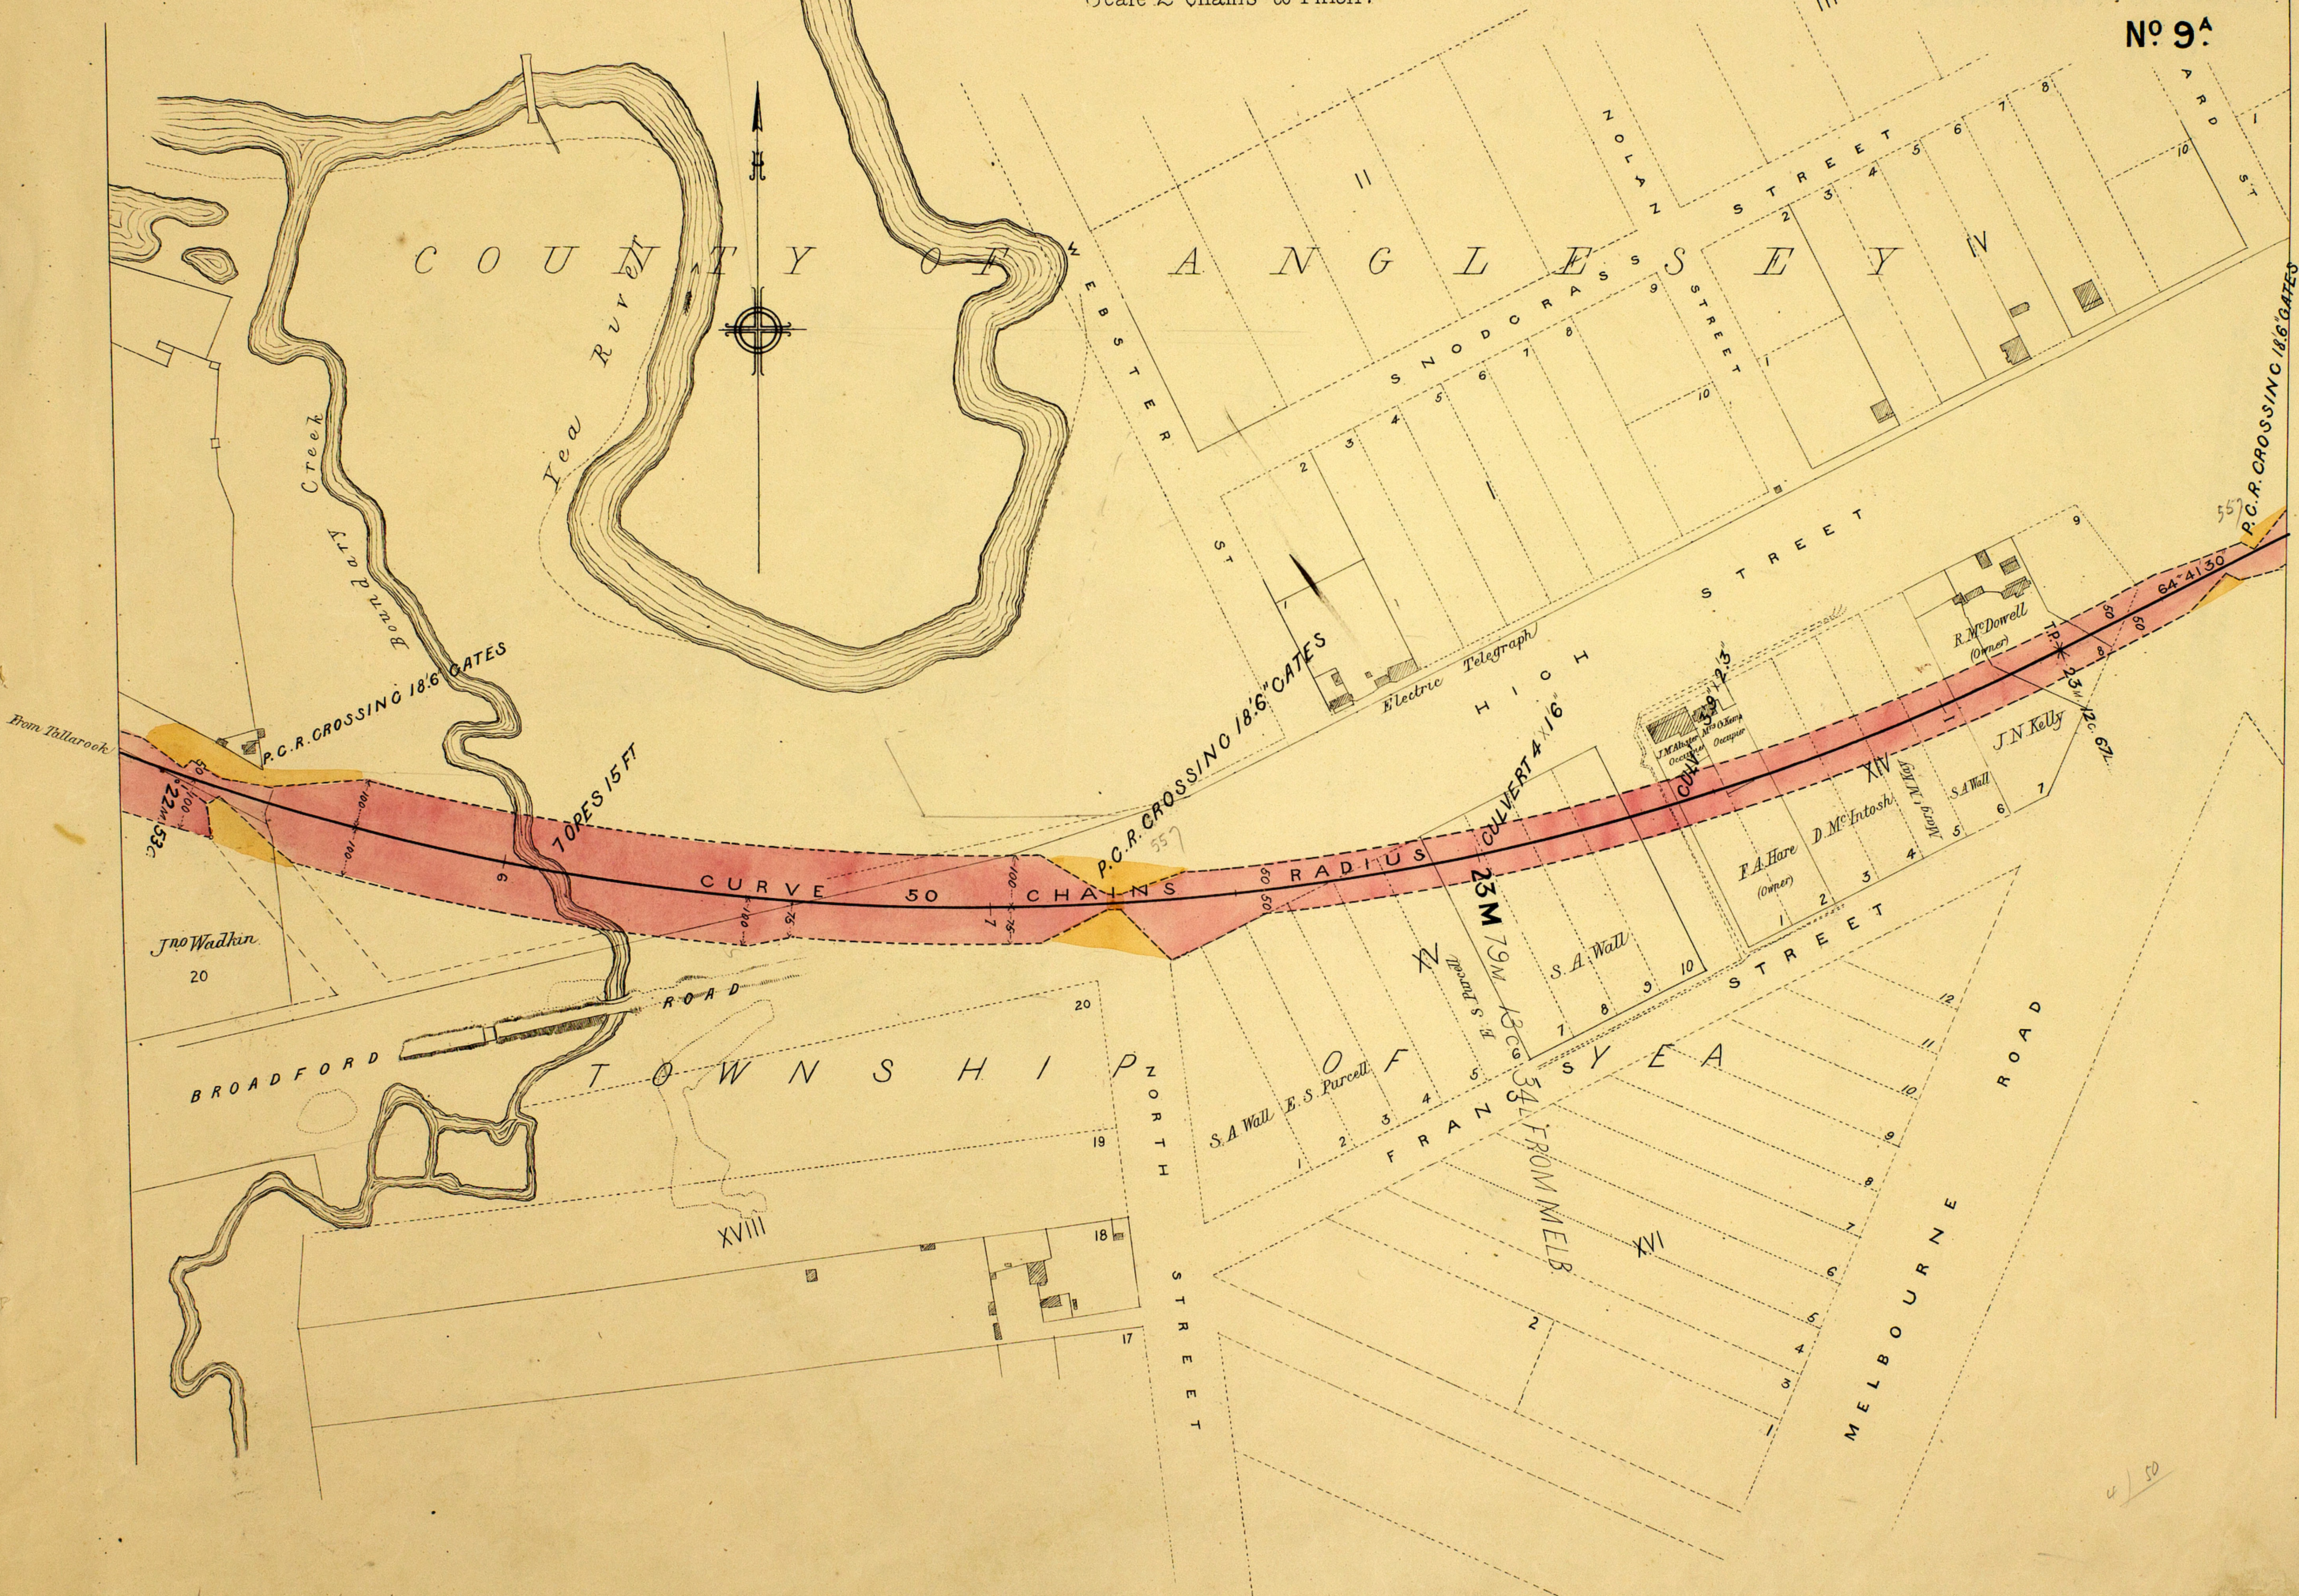


Y57^A Plans
11.9.83

VICTORIAN RAILWAYS, TALLAROOK AND YEA LINE.

Scale, 2 Chains to 1 inch.

**CONTRACT N^o 1683.
N^o 9.^B**

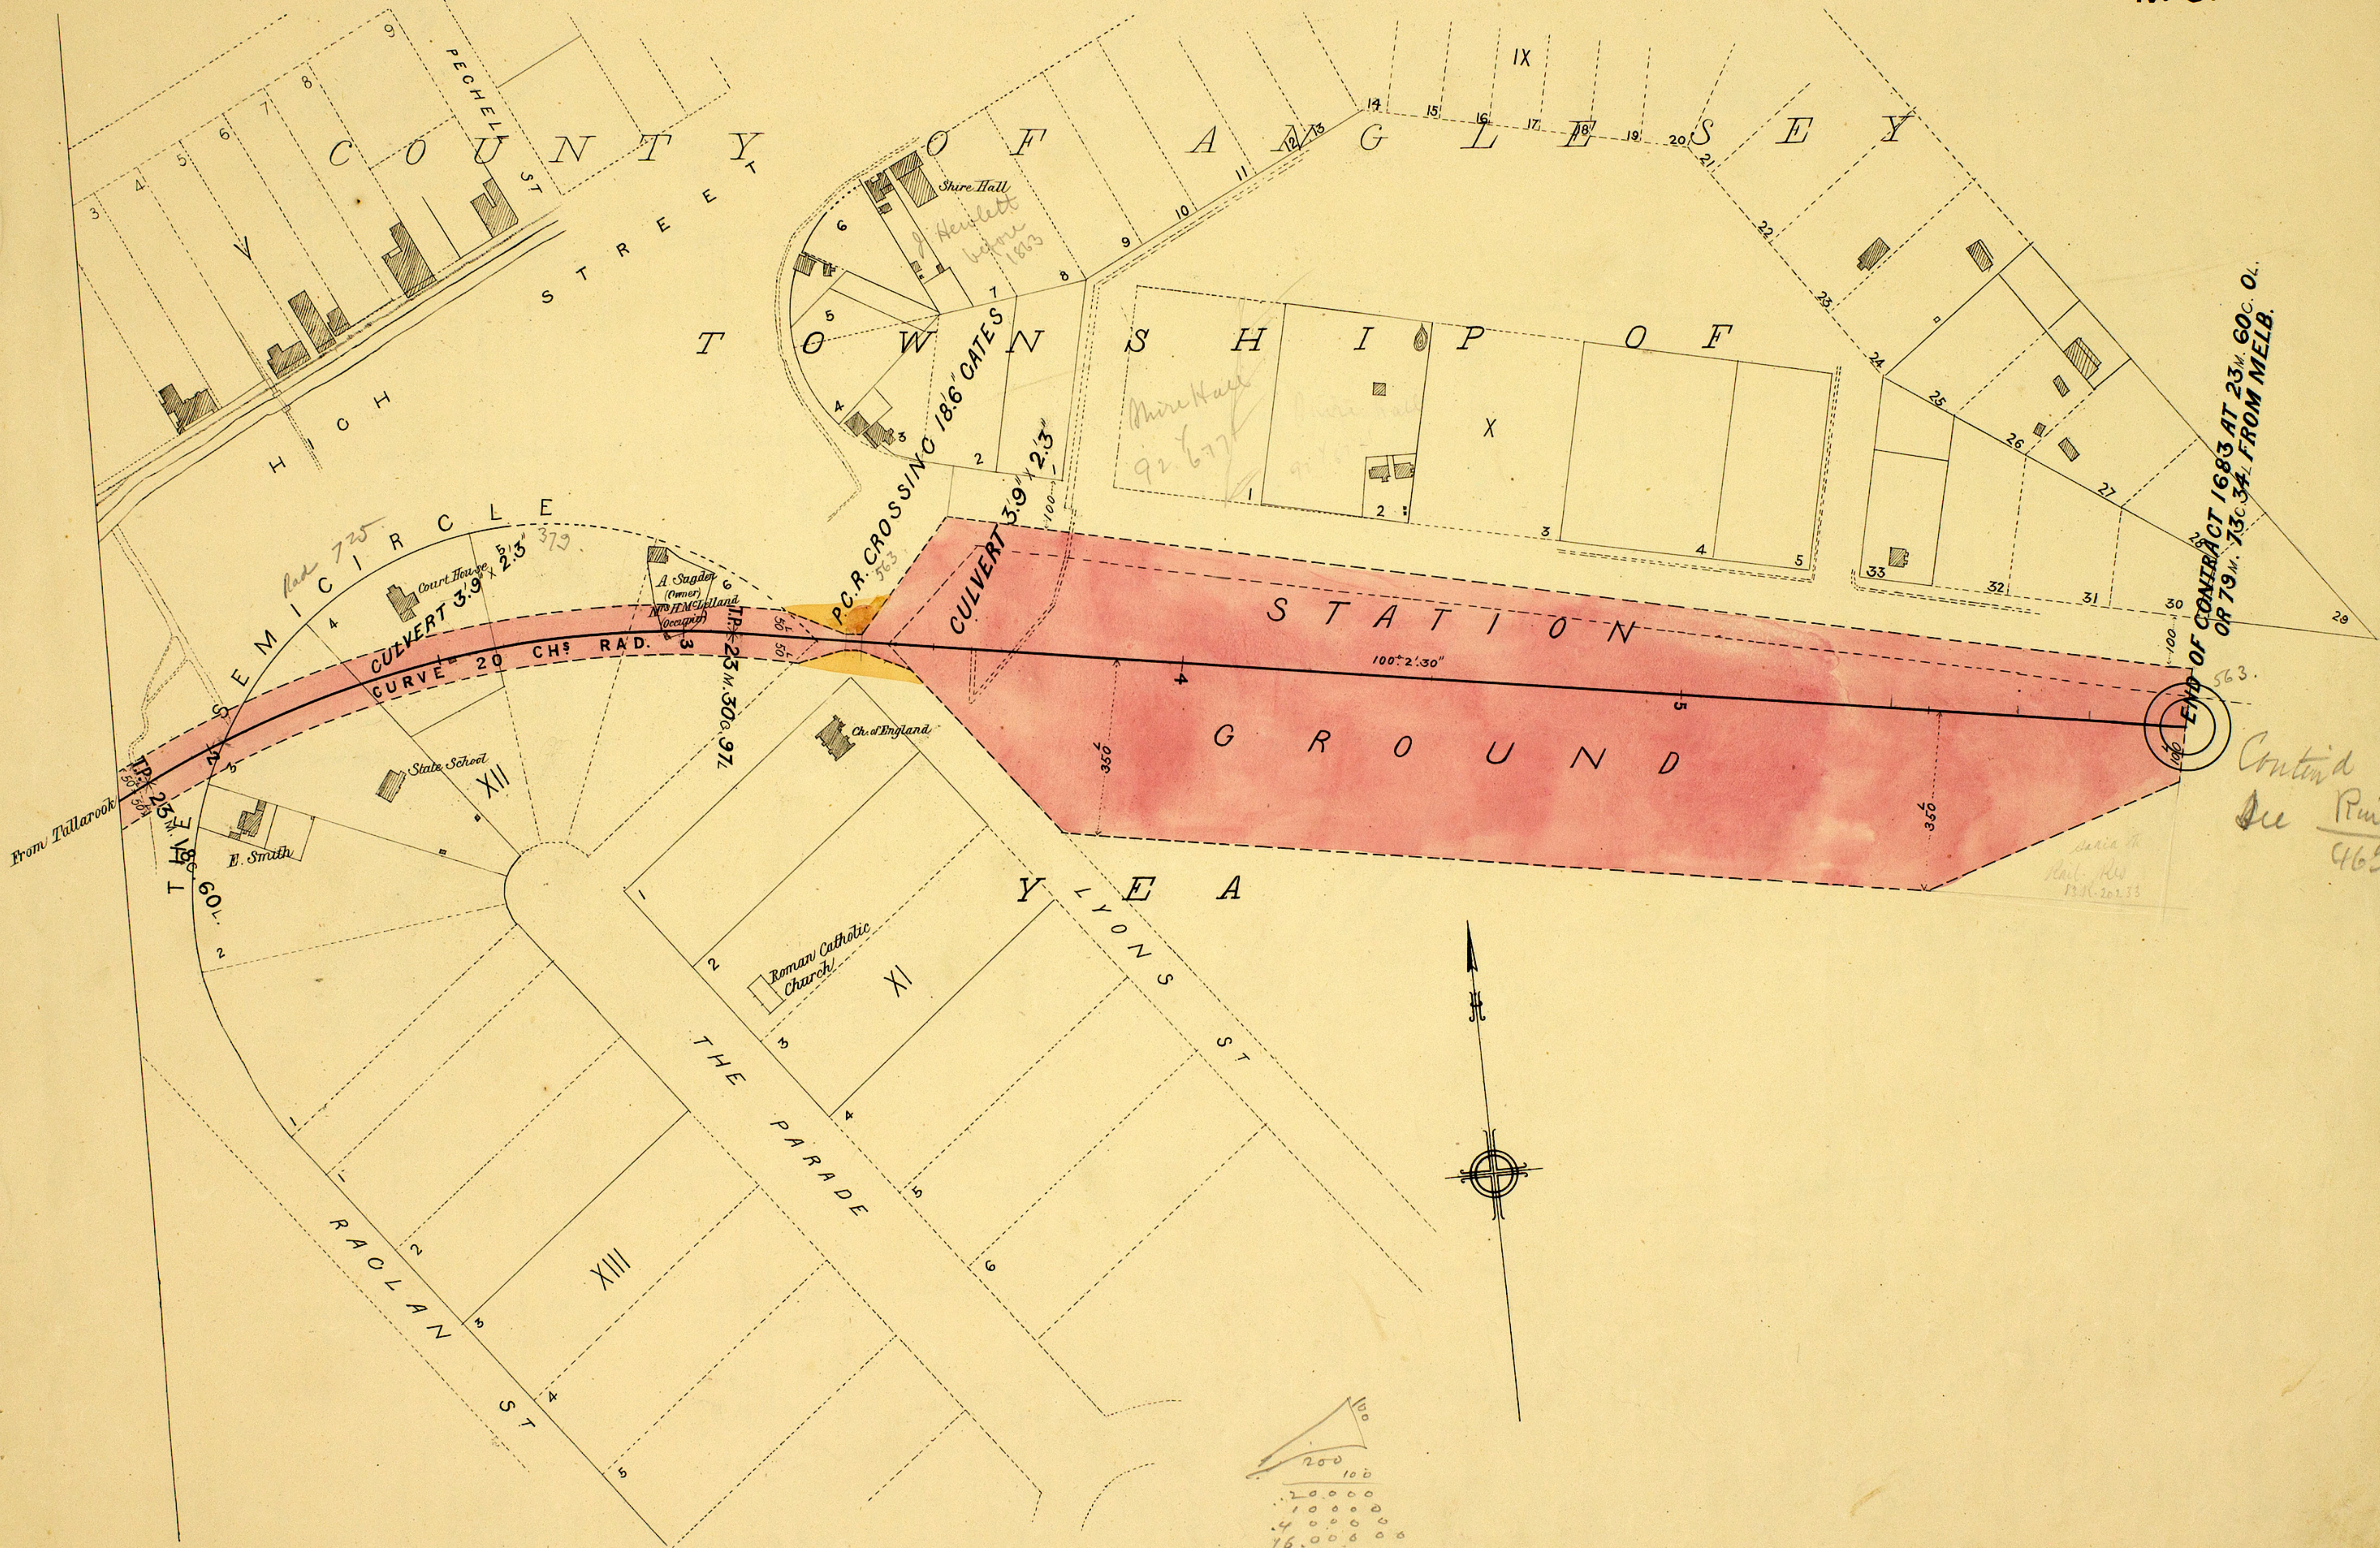

*Cont'd
See Rail
46^a*

Y57
Shew
11.1.83



VICTORIAN RAILWAYS, TALLAROOK AND YEA LINE.

ORIGINAL PLAN ROOM

CONTRACT NO 1683.

HORIZONTAL 4 CHAINS TO AN INCH.
VERTICAL 40 FEET TO AN INCH.

No 1.

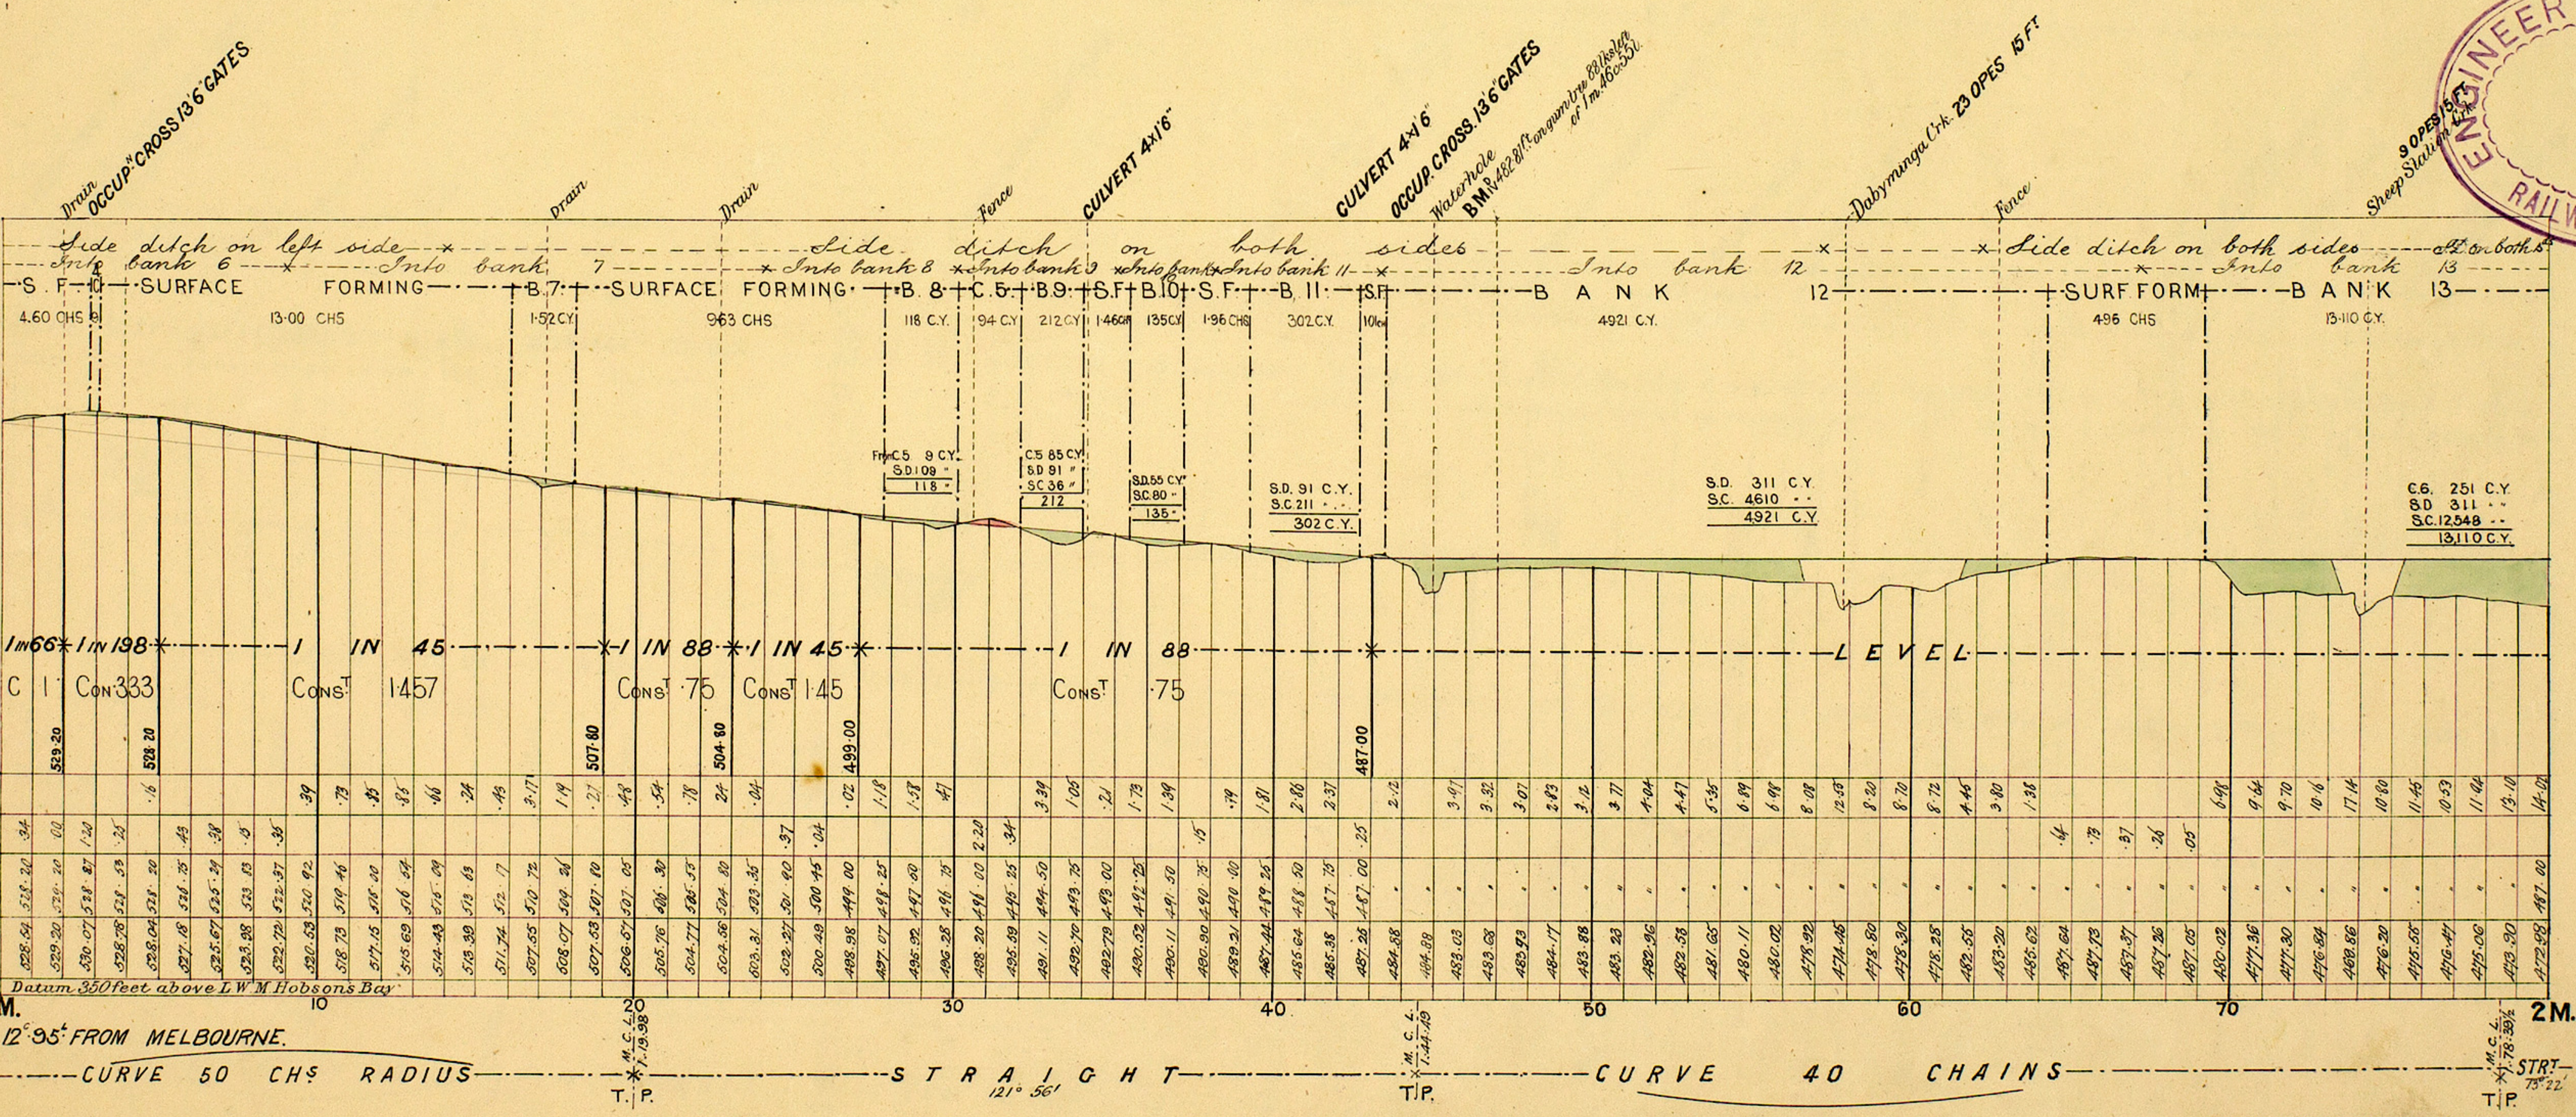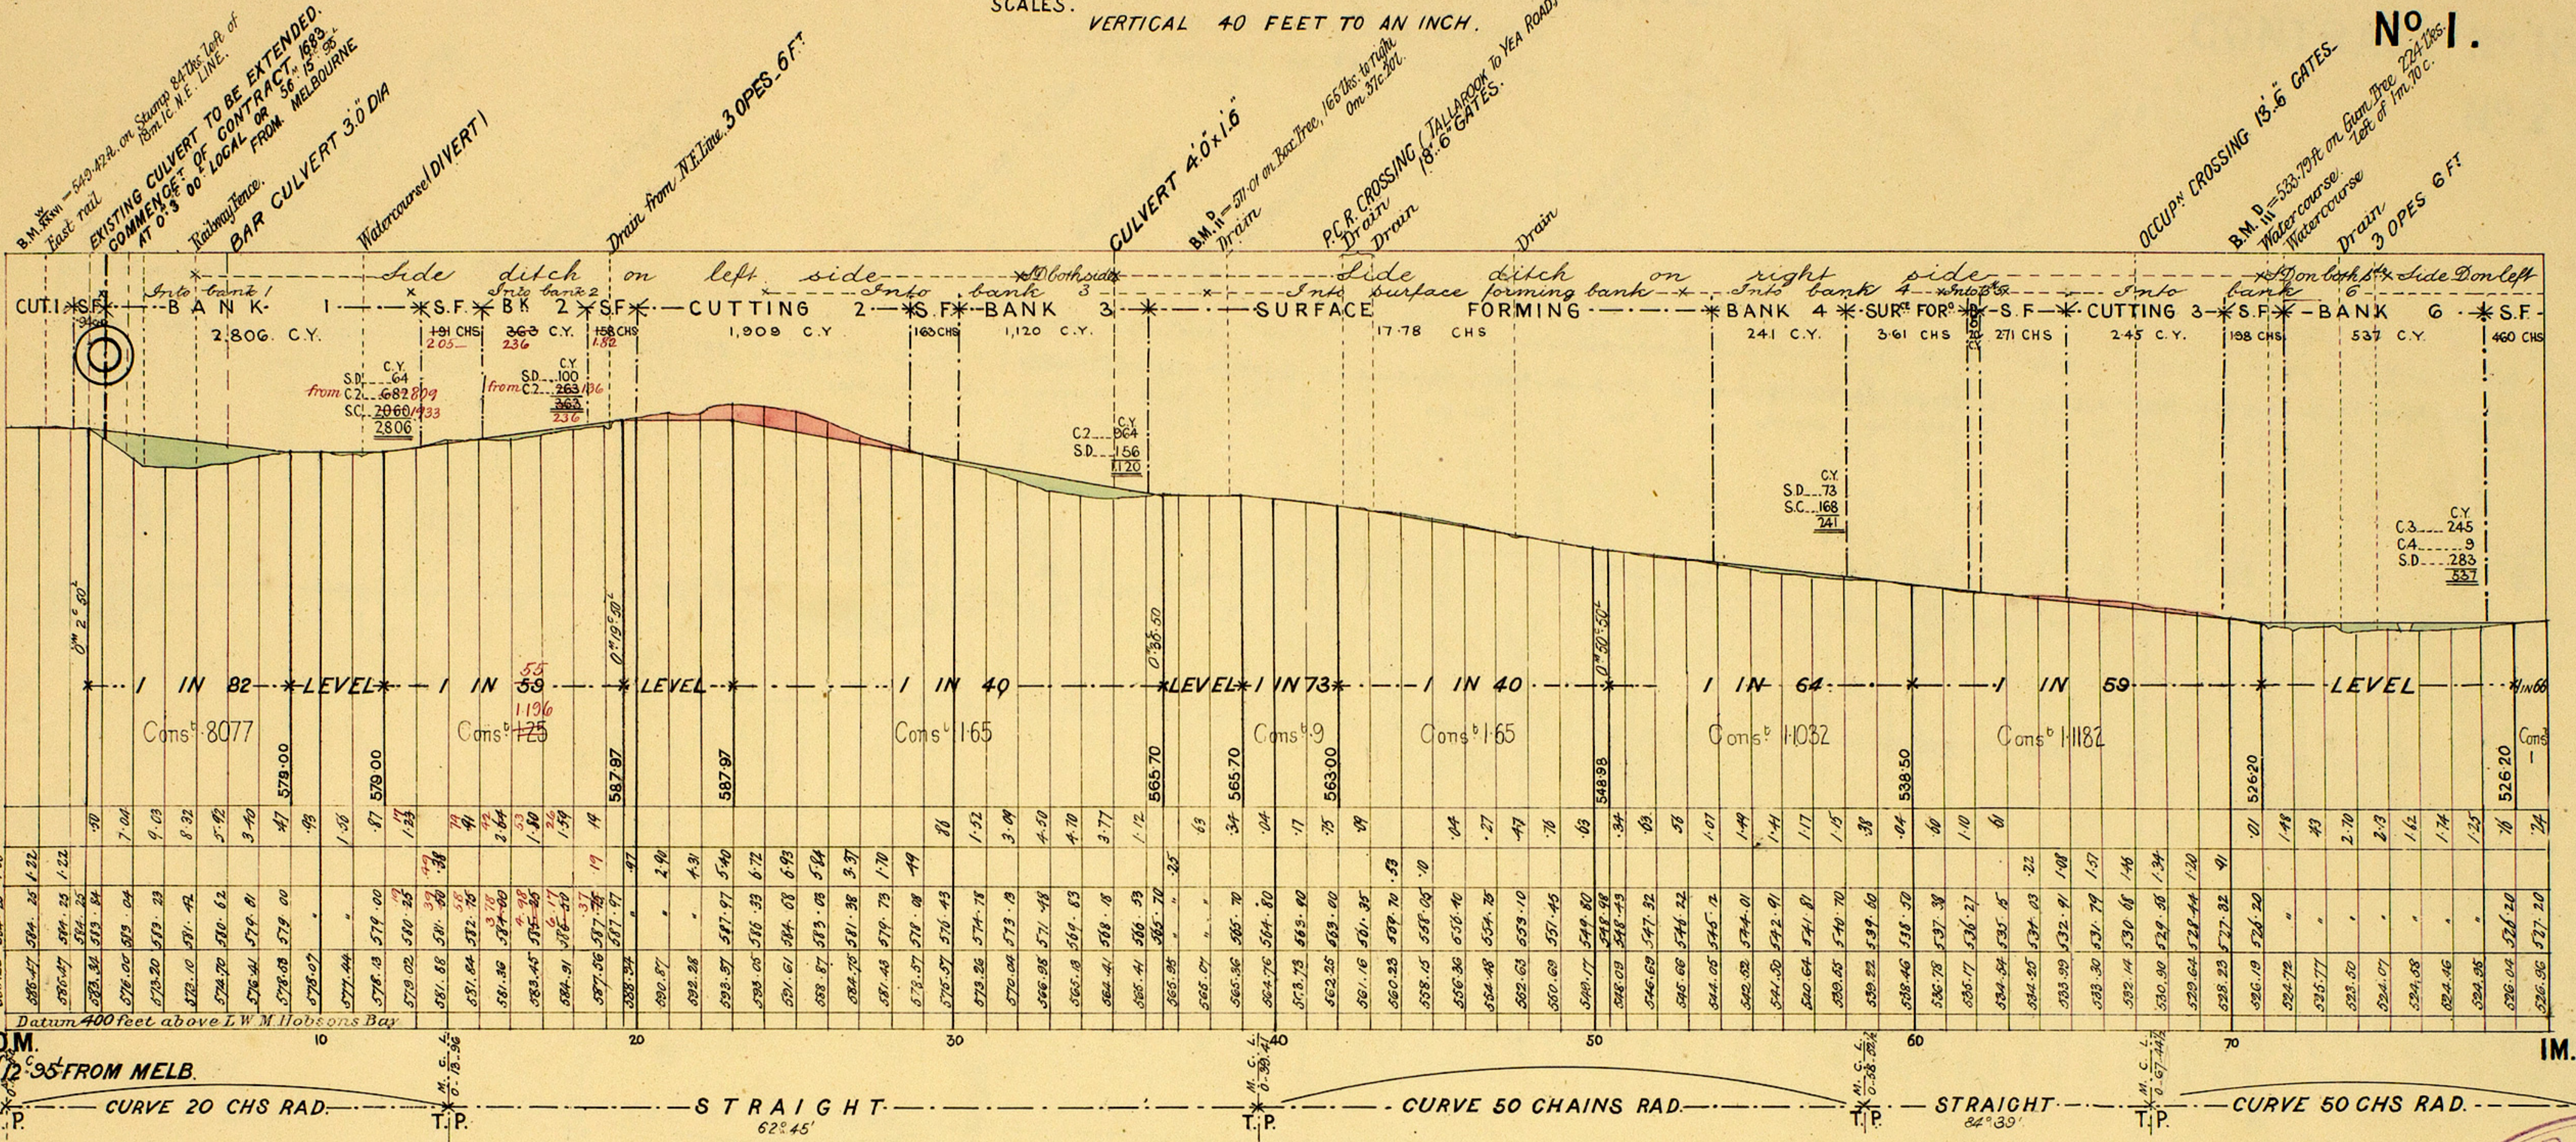


VICTORIAN RAILWAYS, TALLAROOK AND YEA LINE.

CONTRACT NO 1683.

NO 2.



SCALES. HORIZONTAL 4 CHAINS TO AN INCH.
VERTICAL 40 FEET TO AN INCH.

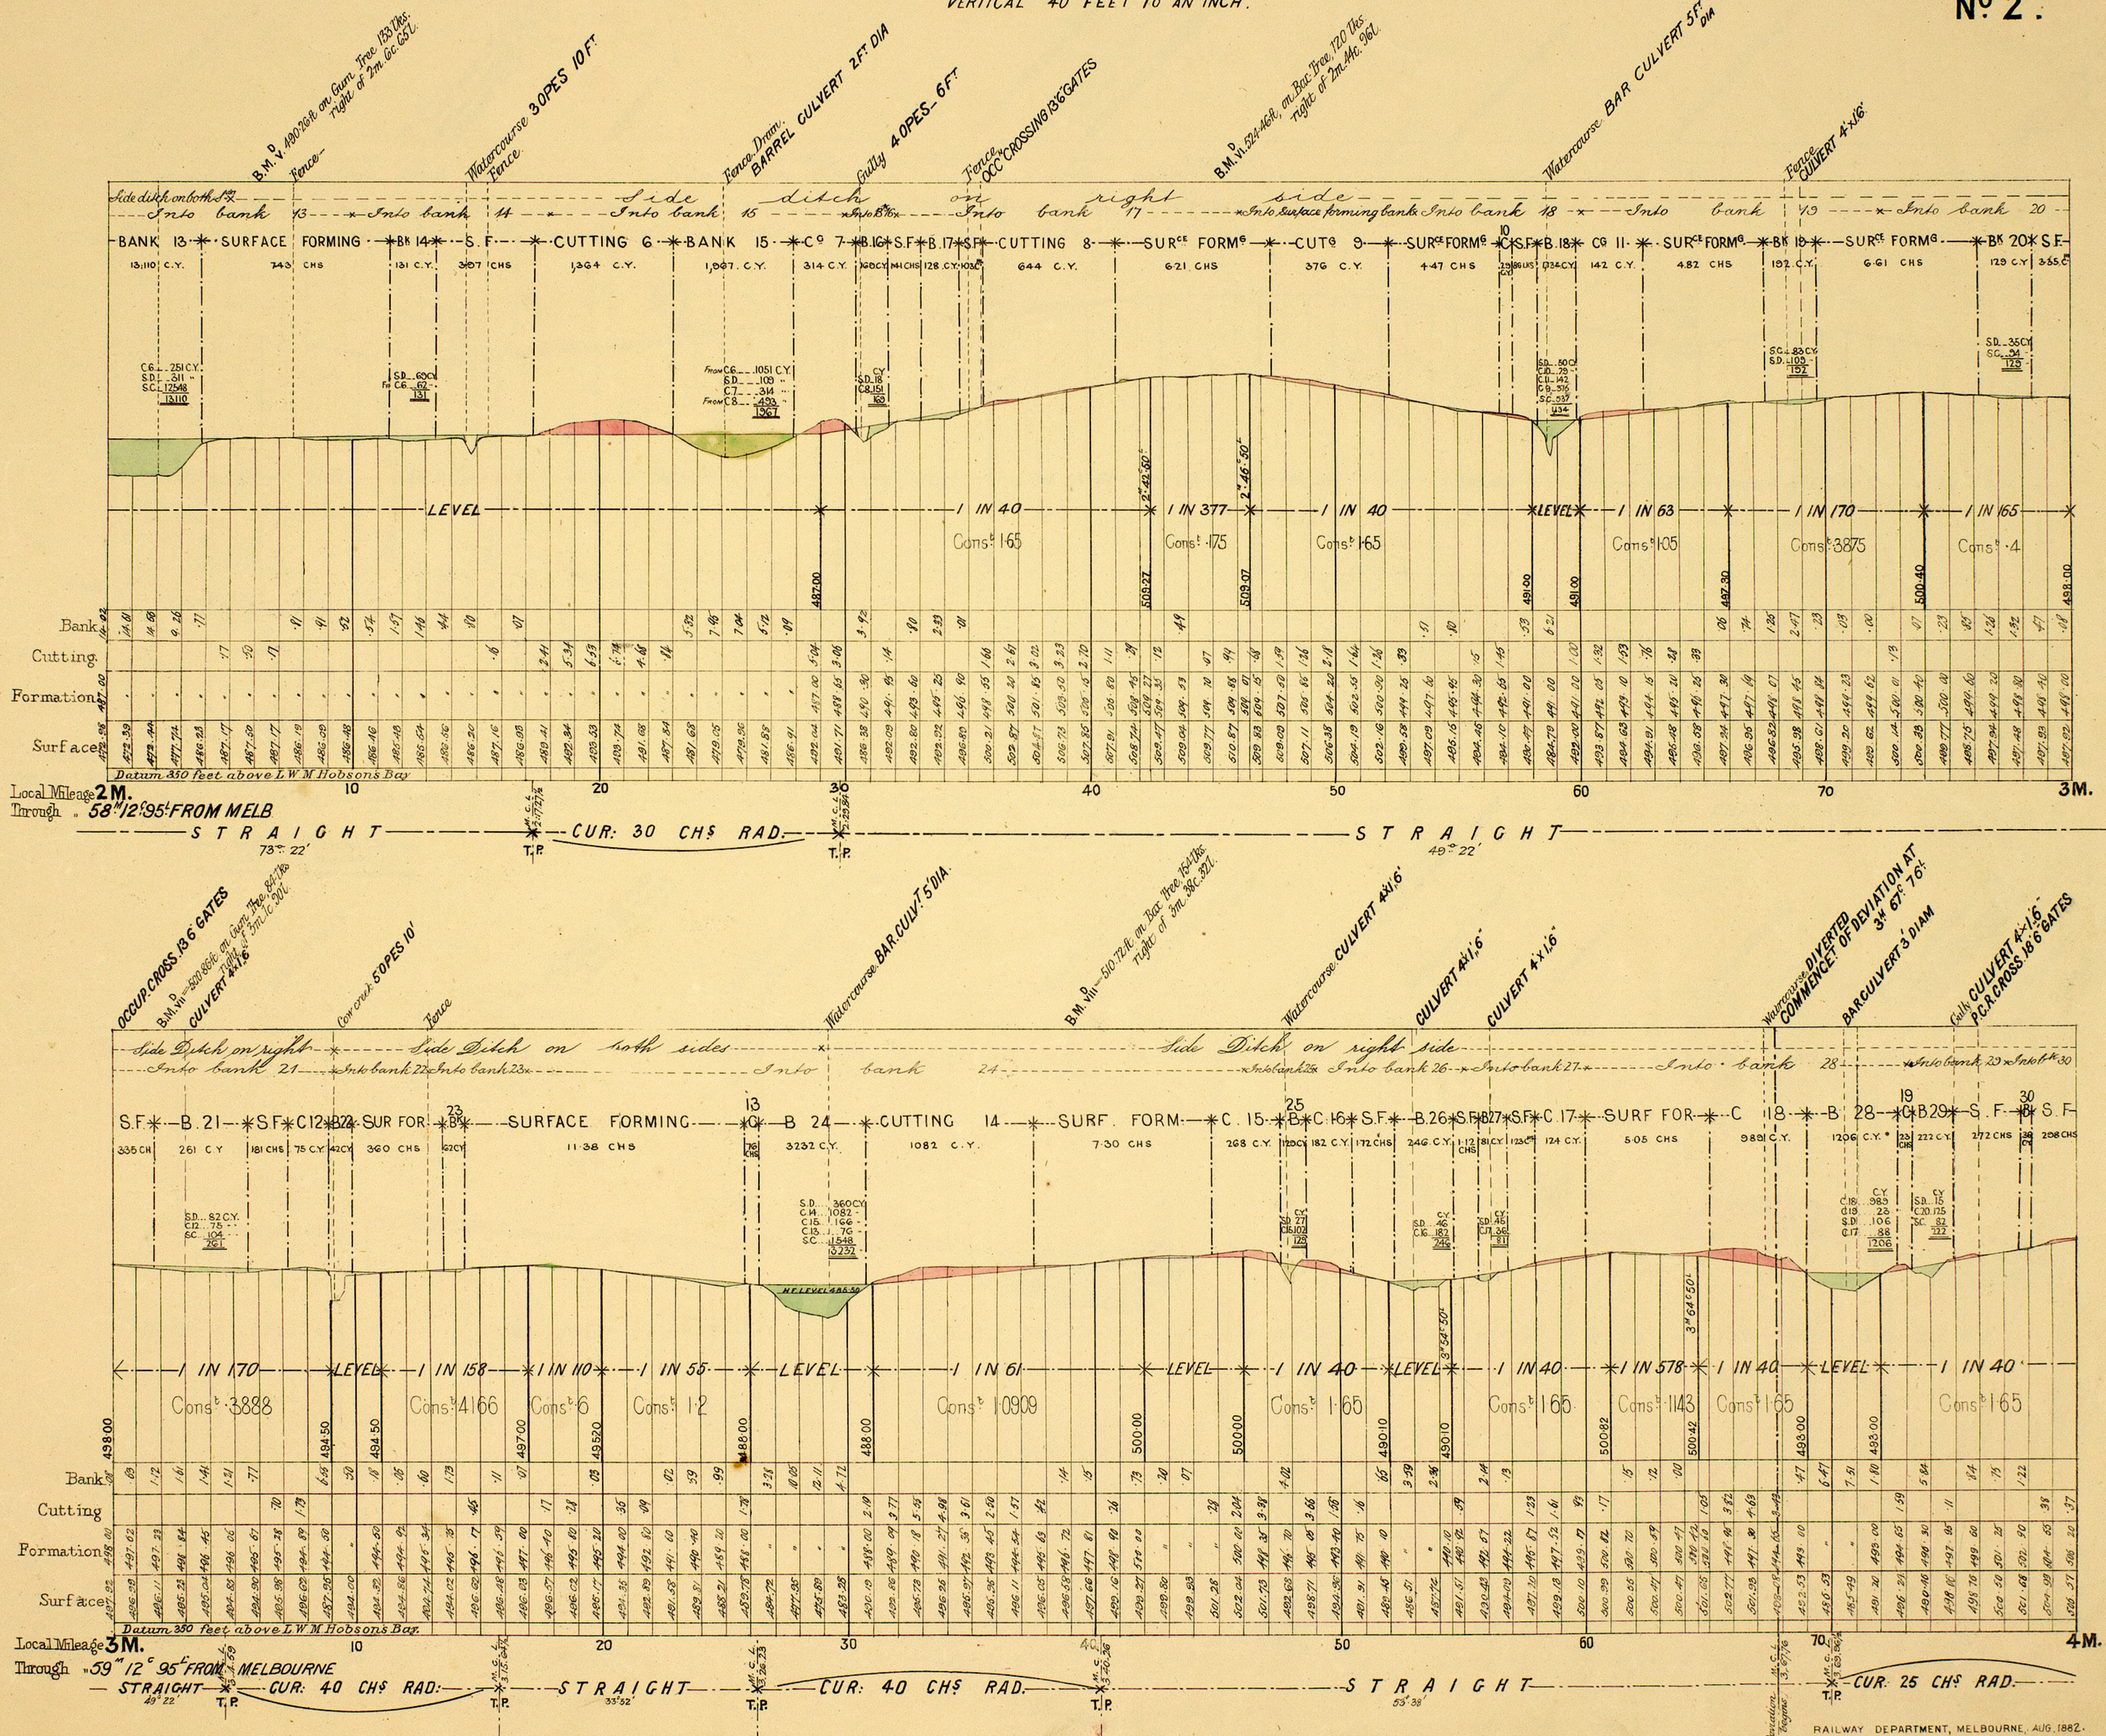

VICTORIAN RAILWAYS, TALLAROOK AND YEA LINE.

CONTRACT NO 1683.
NO 3.

HORIZONTAL 4 CHAINS TO AN INCH.
VERTICAL 40 FEET TO AN INCH.

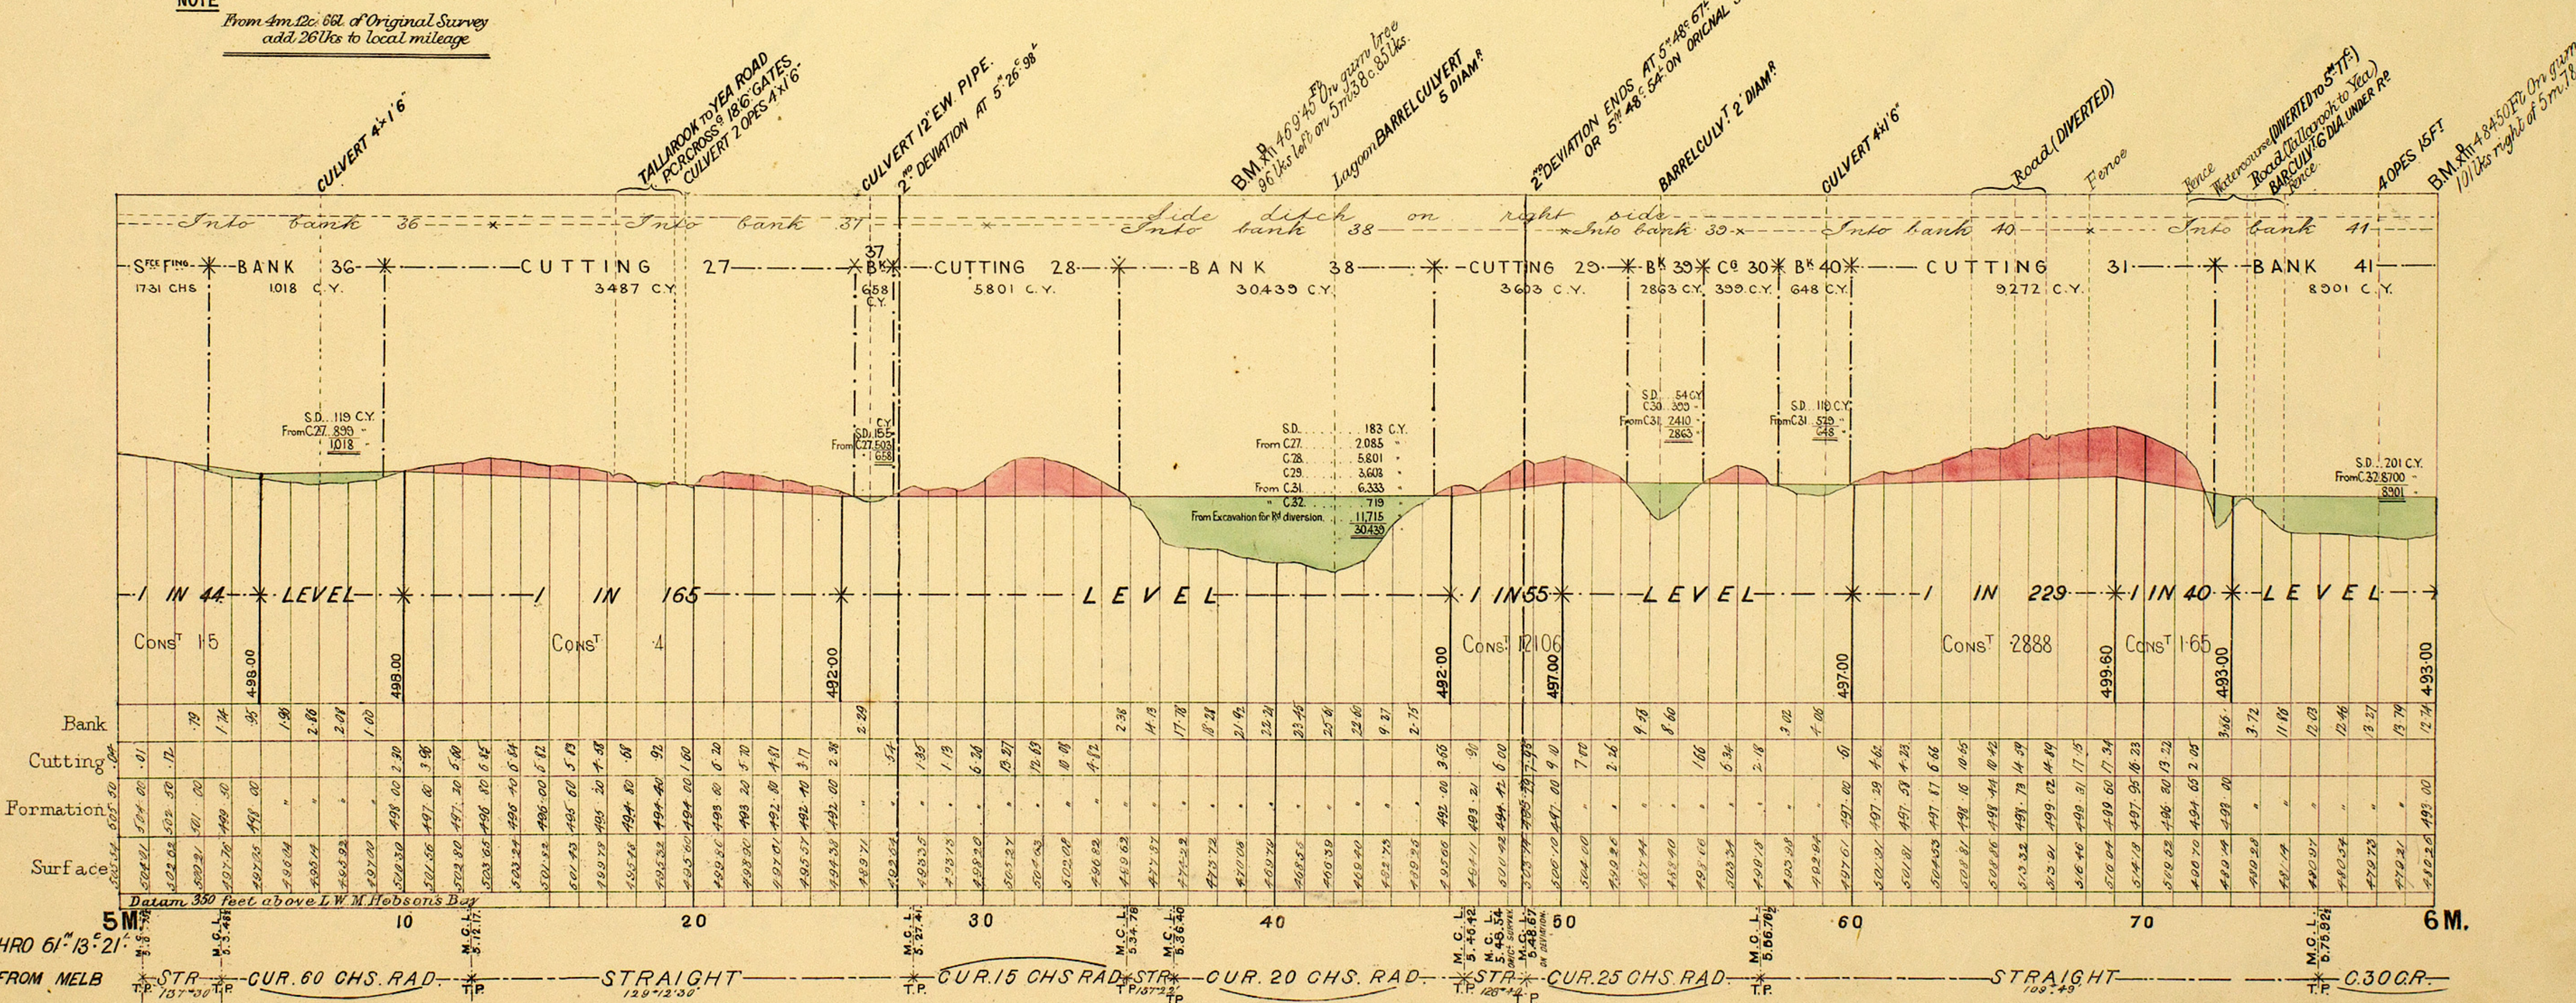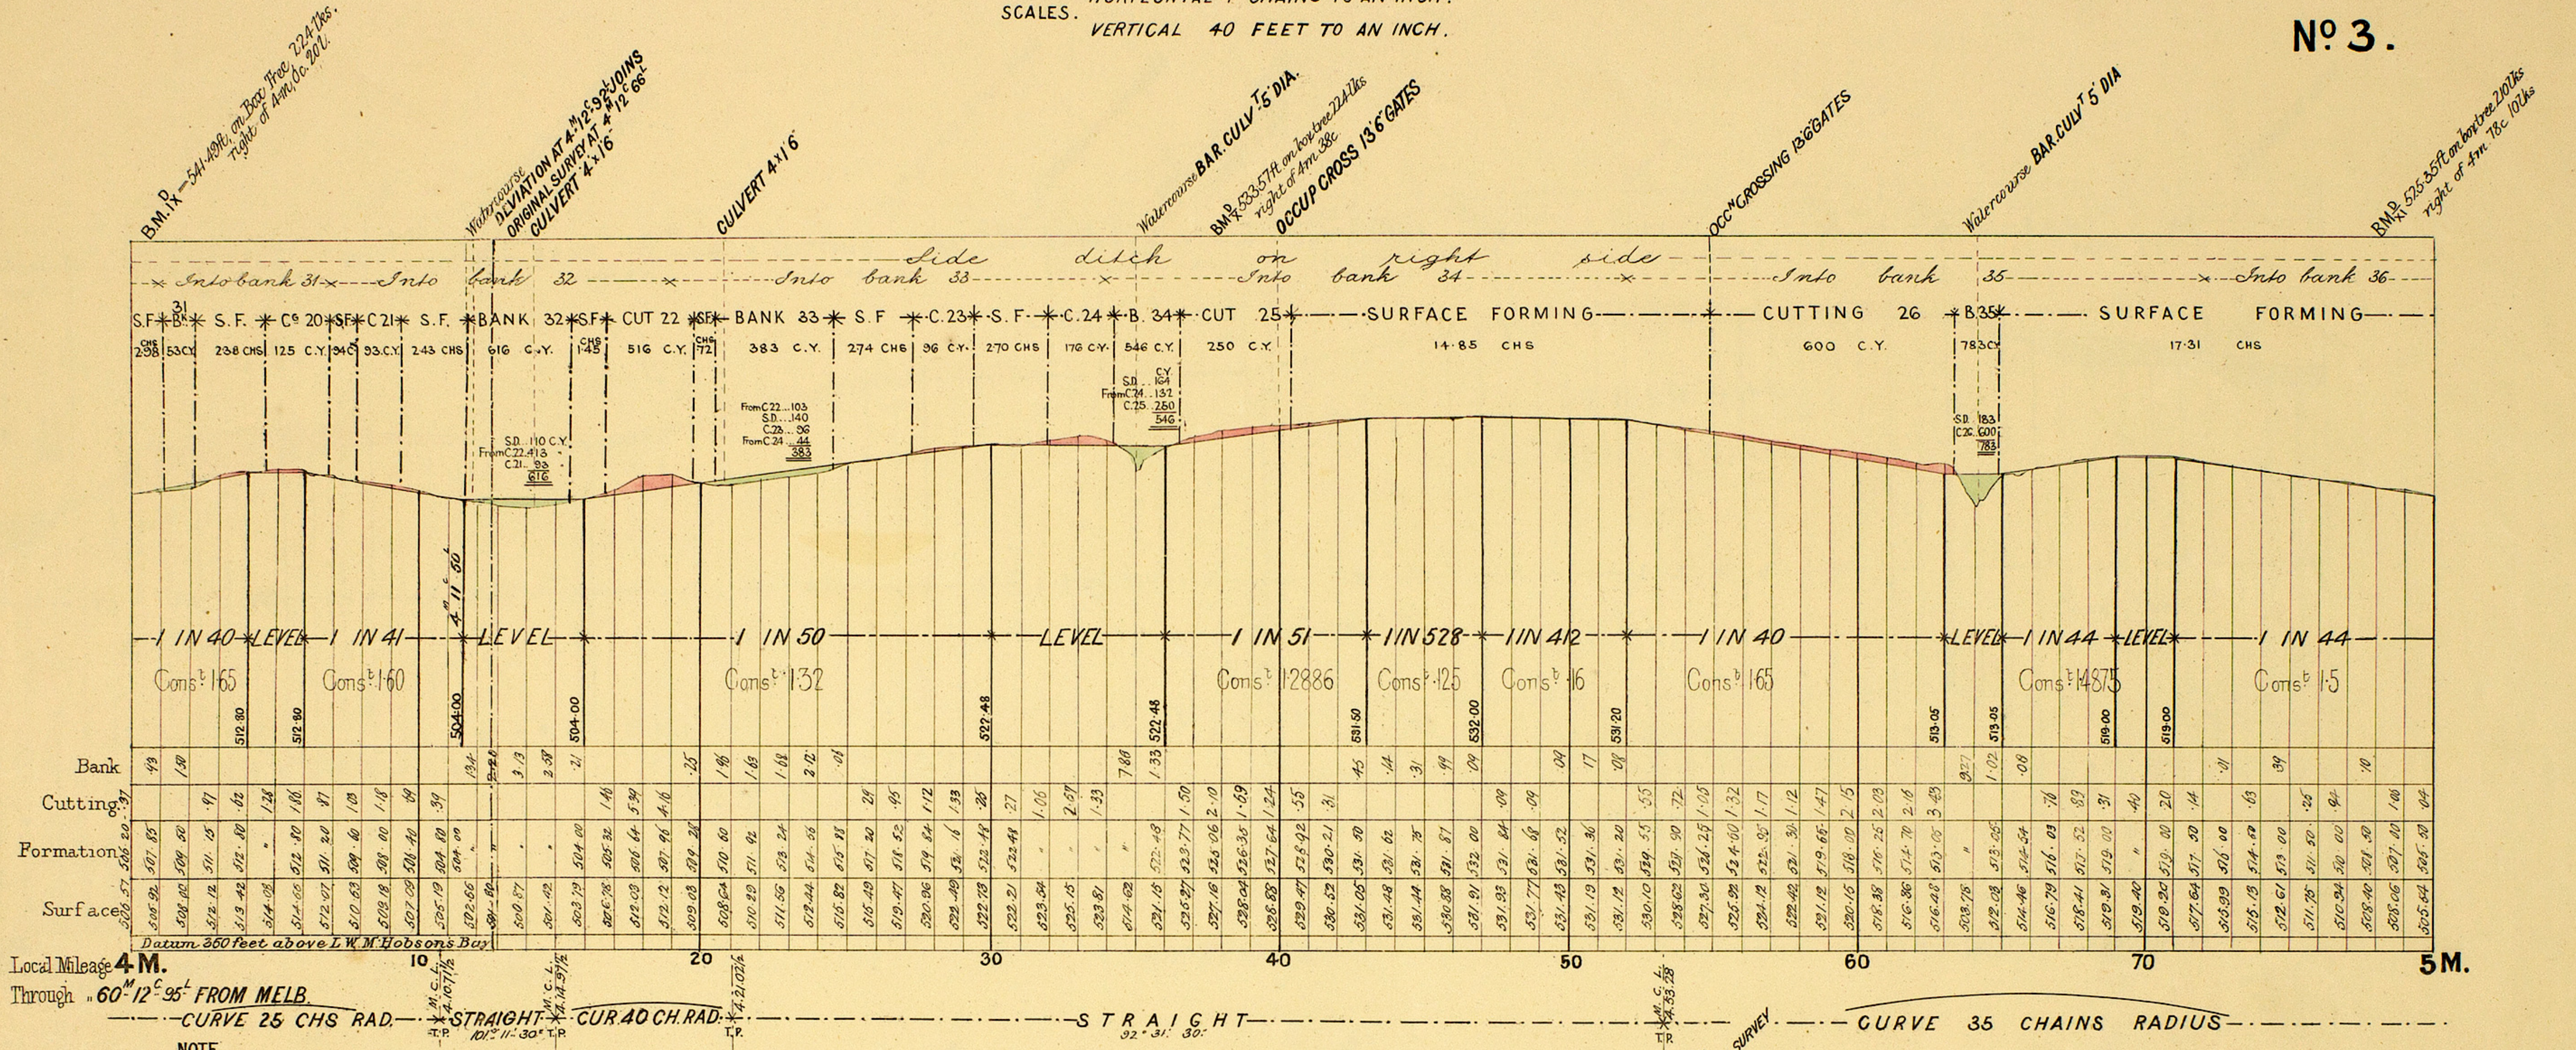


NOTE FROM T.P. (5m. 48c. 67l. on 2nd deviation) 39 links to be added to local mileage (5m. 48c. 54l. on original survey)

VICTORIAN RAILWAYS, TALLAROOK AND YEA LINE.

CONTRACT N^o 1683.
N^o 4.

HORIZONTAL 4 CHAINS TO AN INCH.
VERTICAL 40 FEET TO AN INCH.

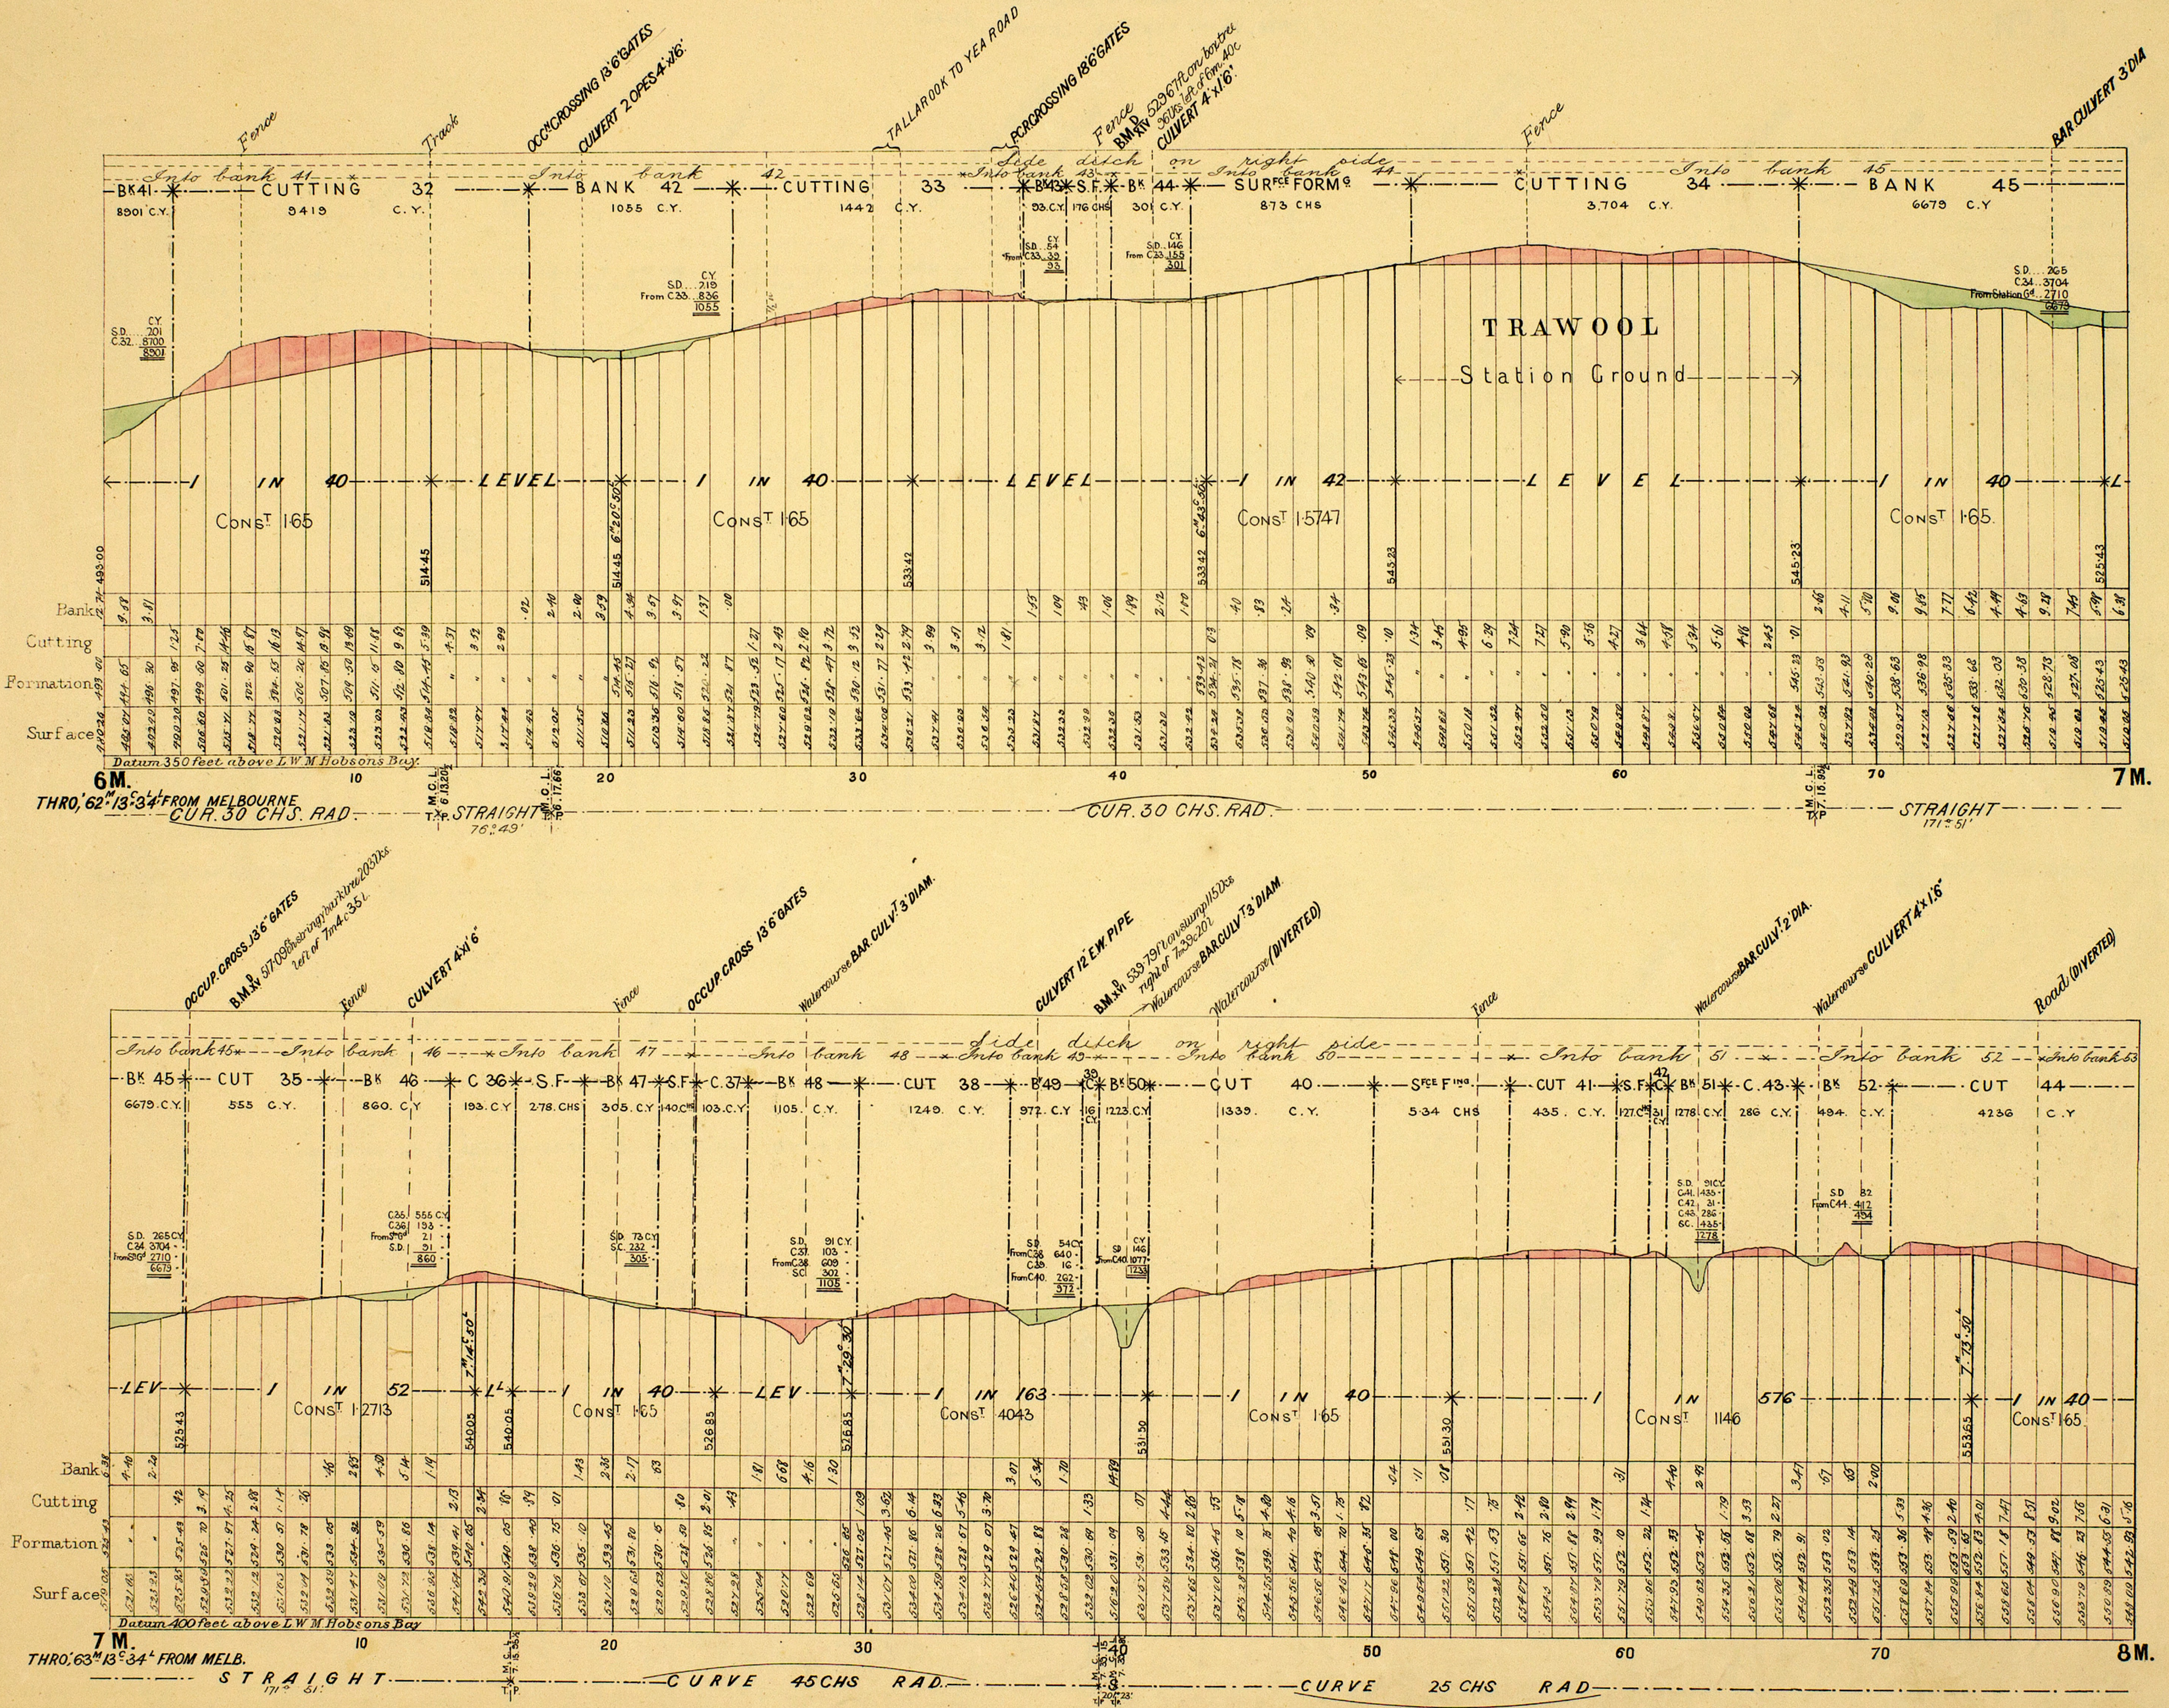


VICTORIAN RAILWAYS, TALLAROOK AND YEA LINE.

CONTRACT NO 1683.

NO 5.

HORIZONTAL 4 CHAINS TO AN INCH.
SCALES. VERTICAL 40 FEET TO AN INCH.

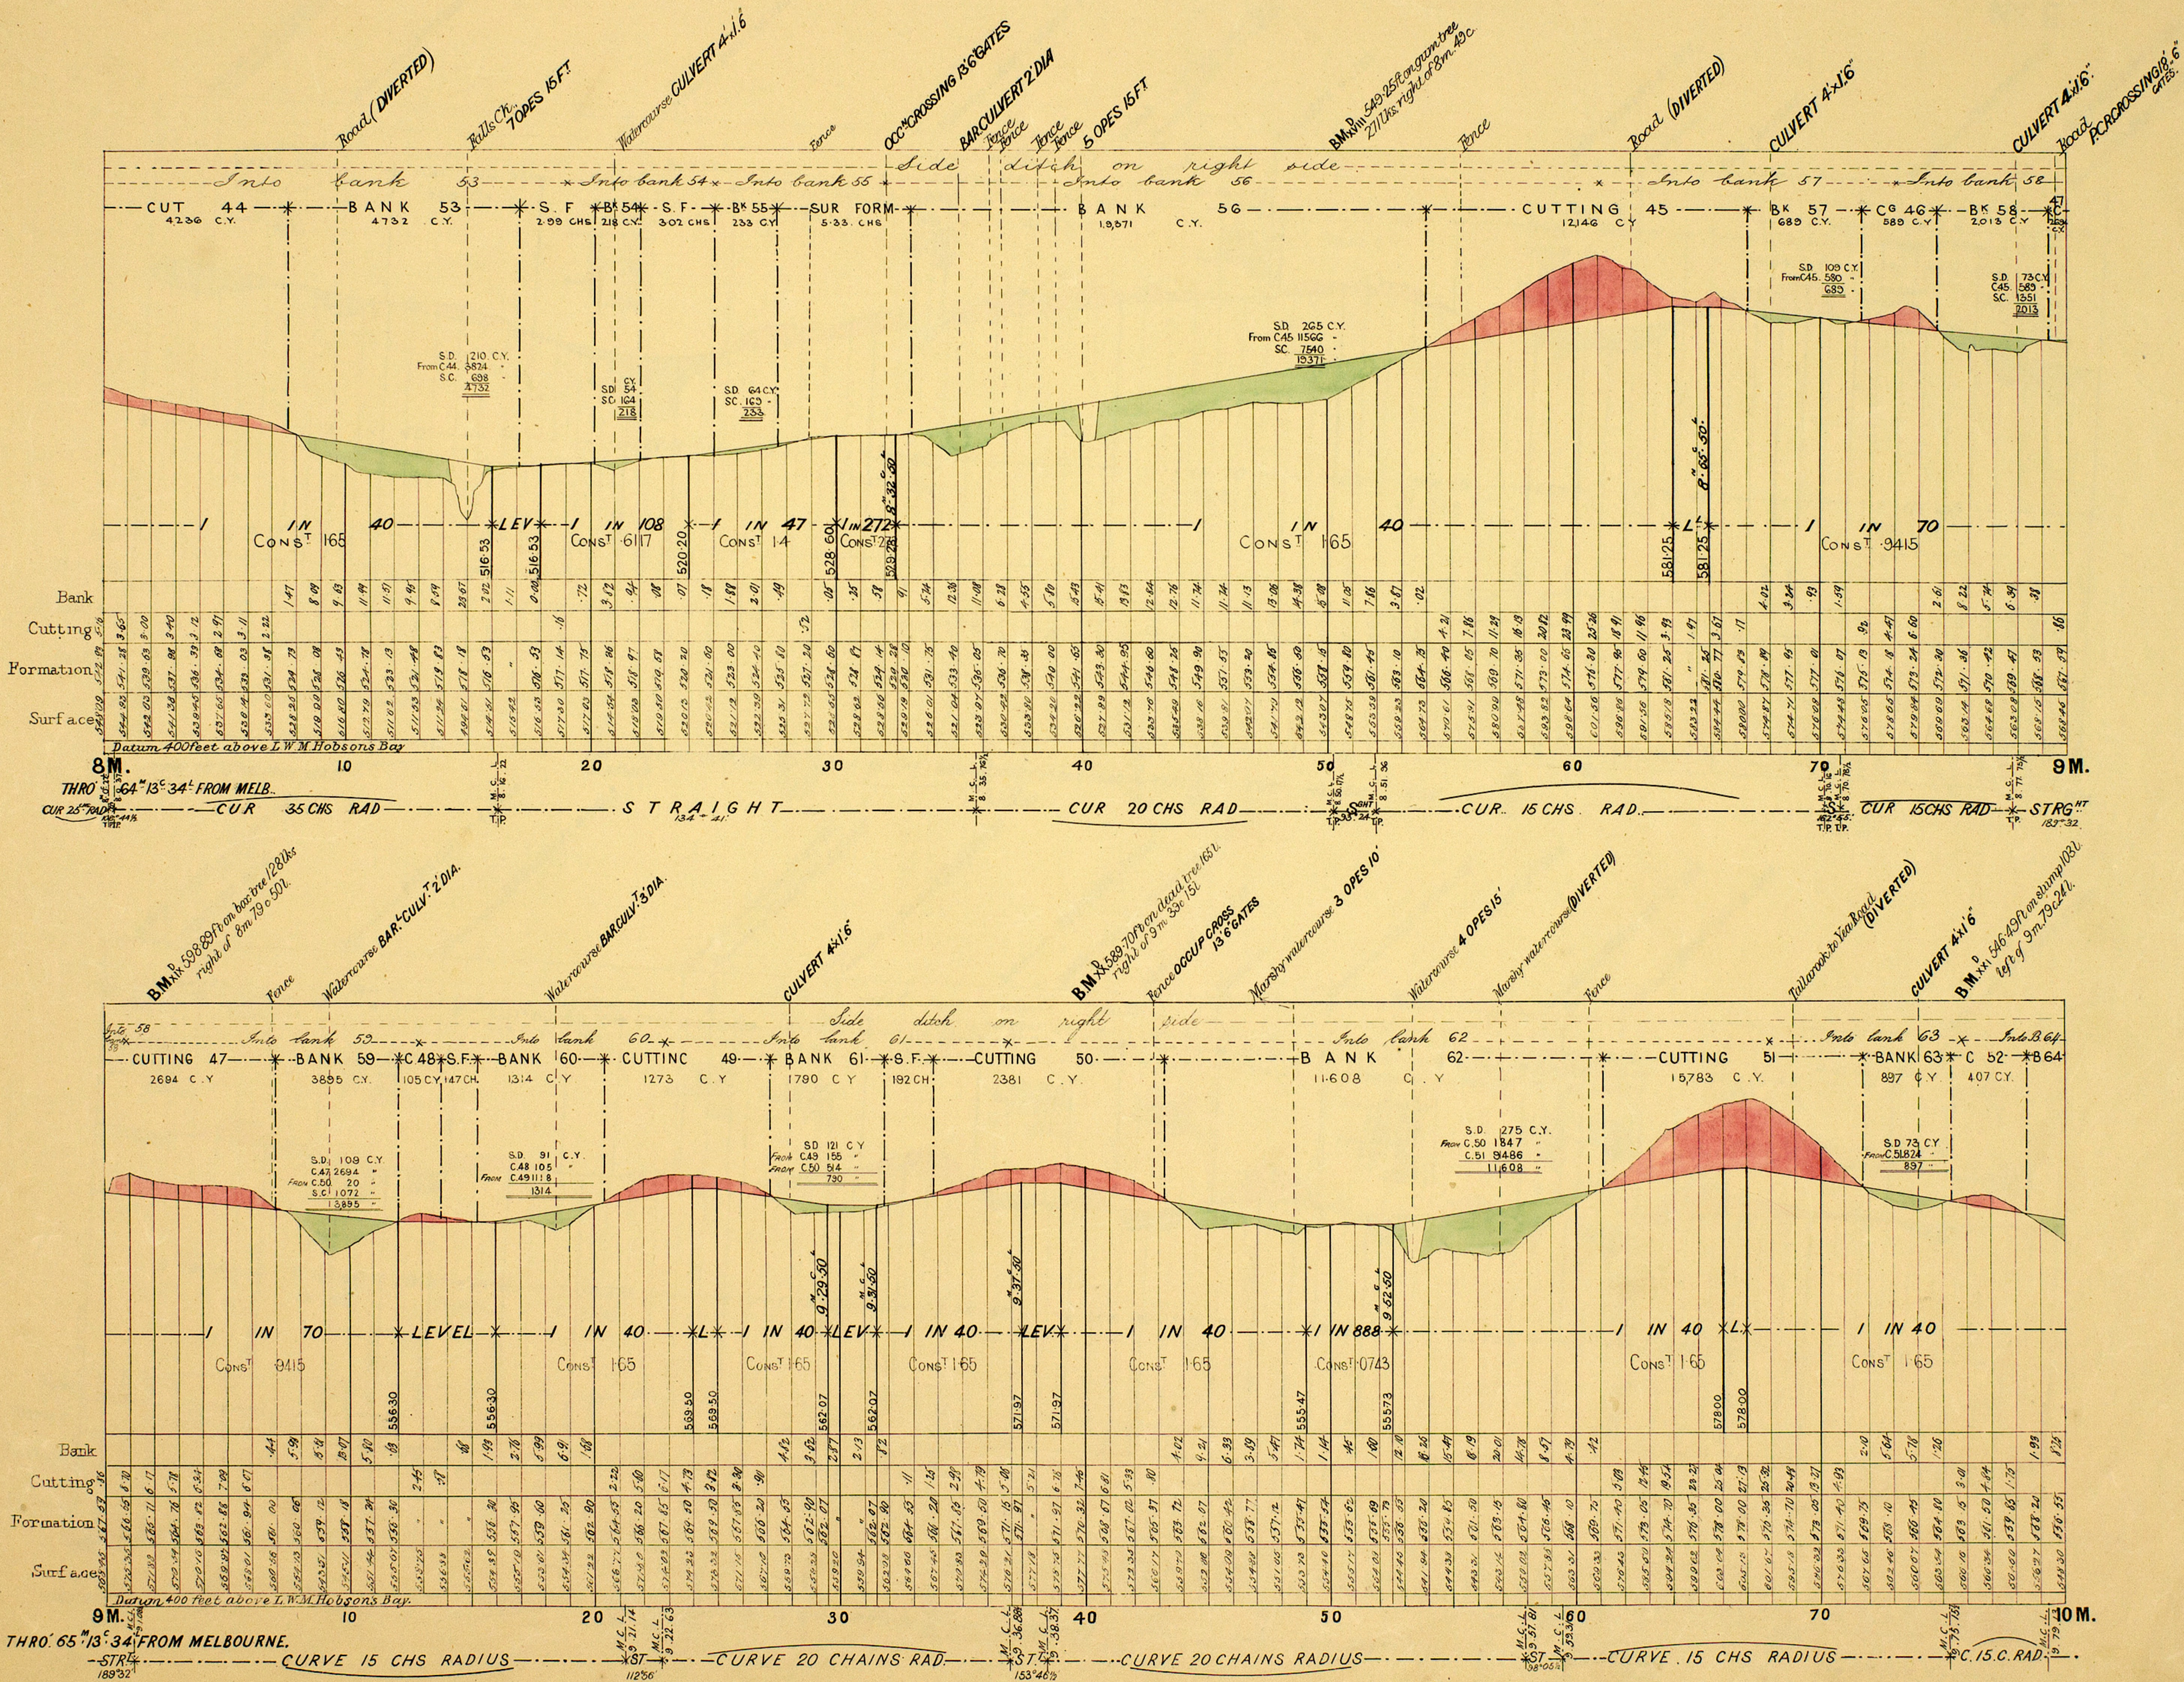


VICTORIAN RAILWAYS, TALLAROOK AND YEA LINE.

CONTRACT N^o 1683.

N^o 6.

HORIZONTAL 4 CHAINS TO AN INCH.
VERTICAL 40 FEET TO AN INCH.


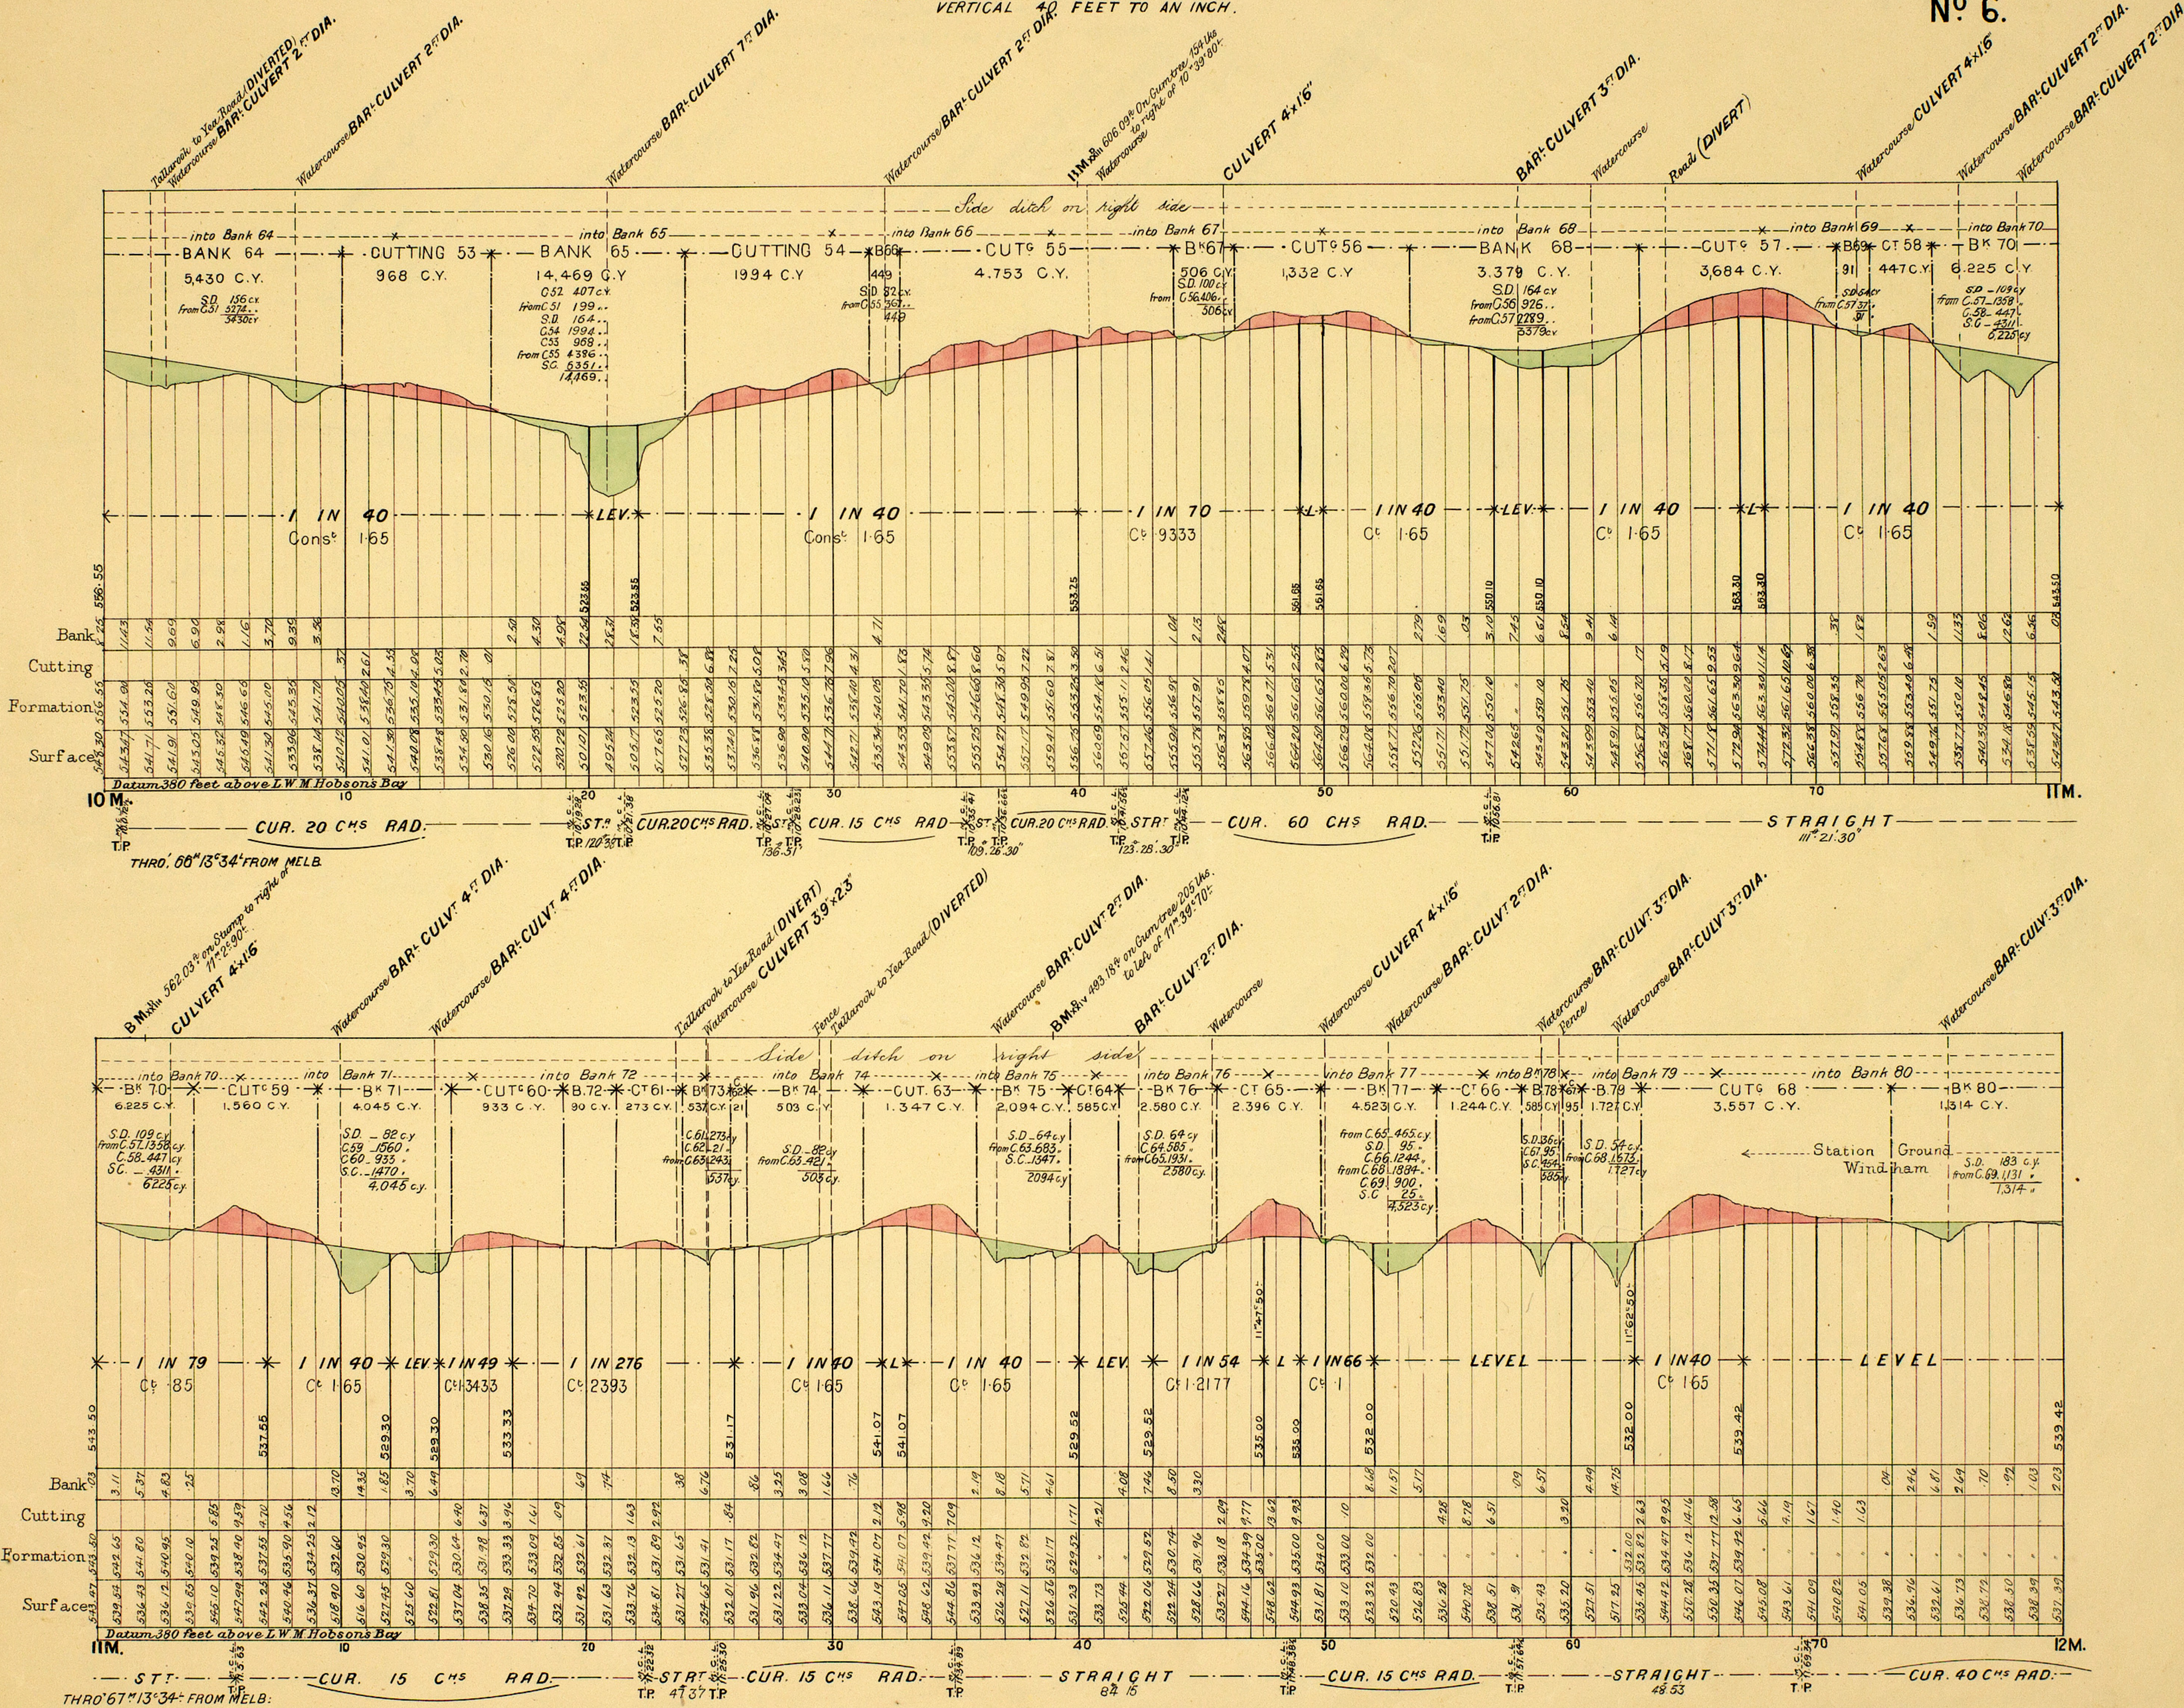


VICTORIAN RAILWAYS, TALLAROOK AND YEA LINE.

CONTRACT N^o 1683.

N^o 7.*



SCALES. HORIZONTAL 4 CHAINS TO AN INCH.
VERTICAL 40 FEET TO AN INCH.

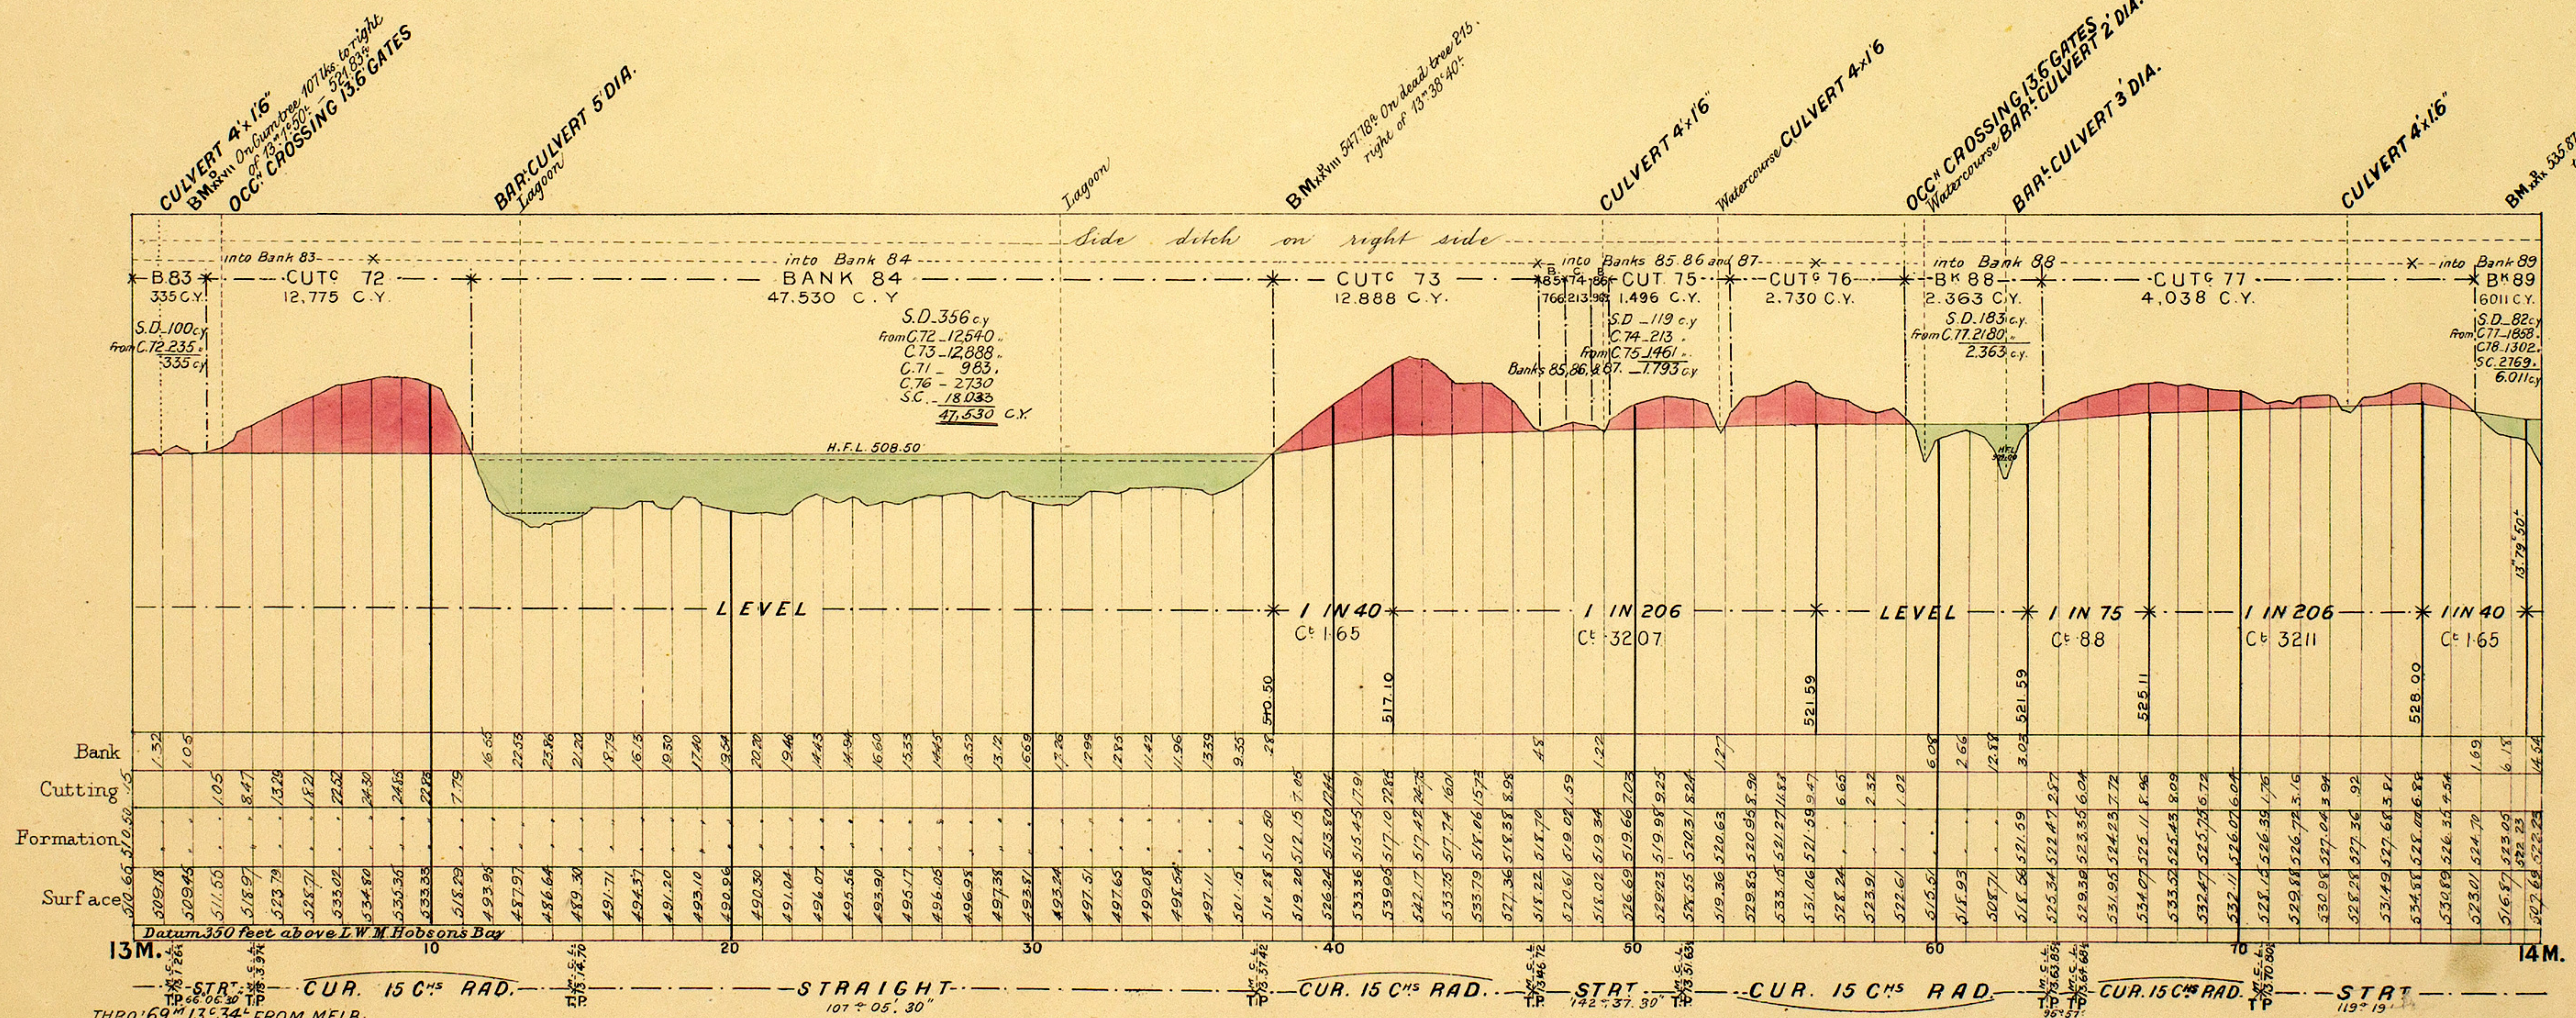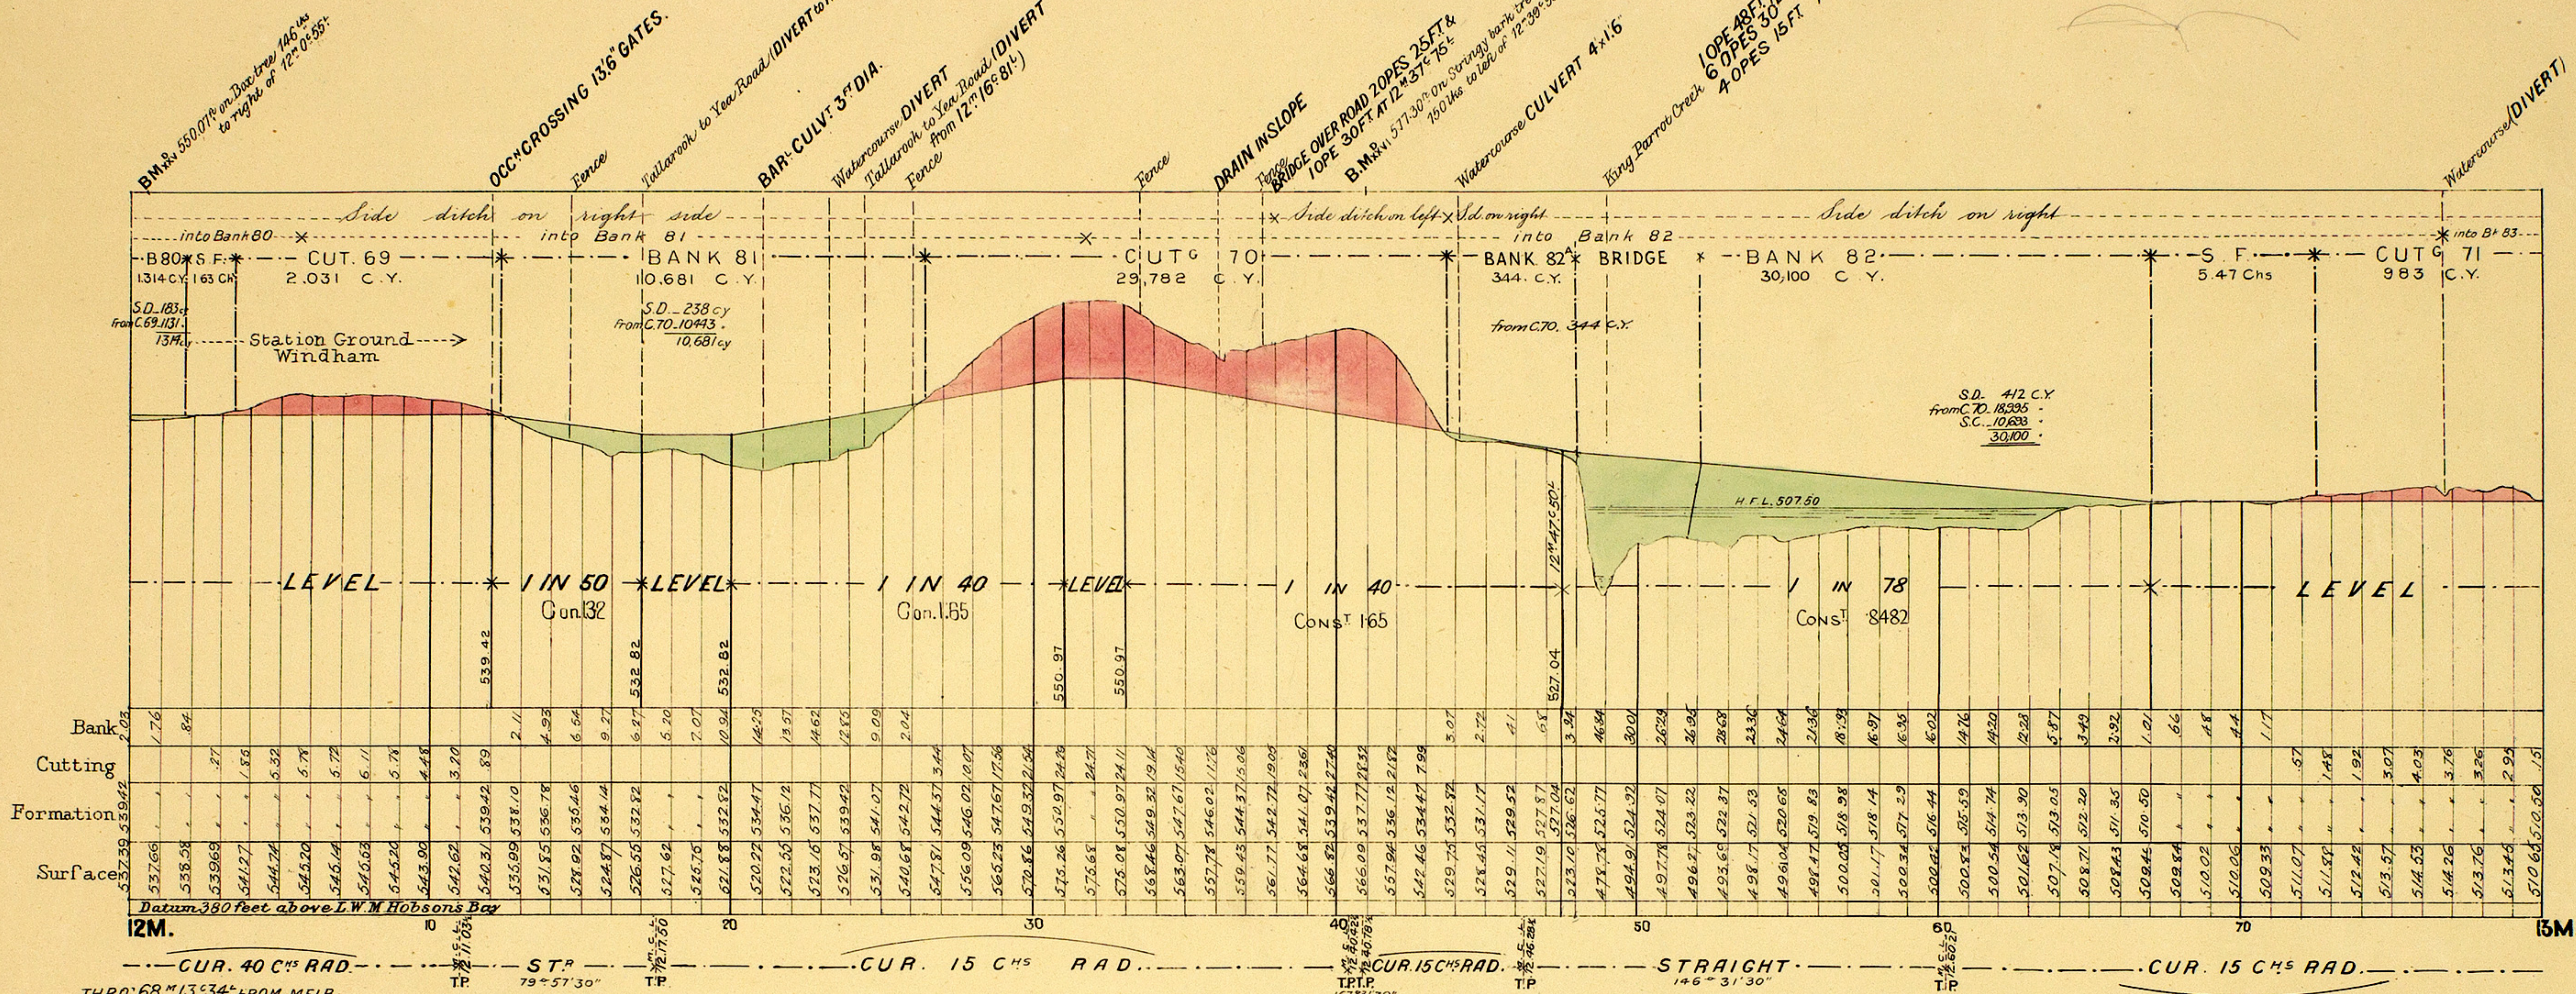

VICTORIAN RAILWAYS, TALLAROOK AND YEA LINE.

CONTRACT NO 1683.
NO 8.

HORIZONTAL 4 CHAINS TO AN INCH.
VERTICAL 40 FEET TO AN IN.

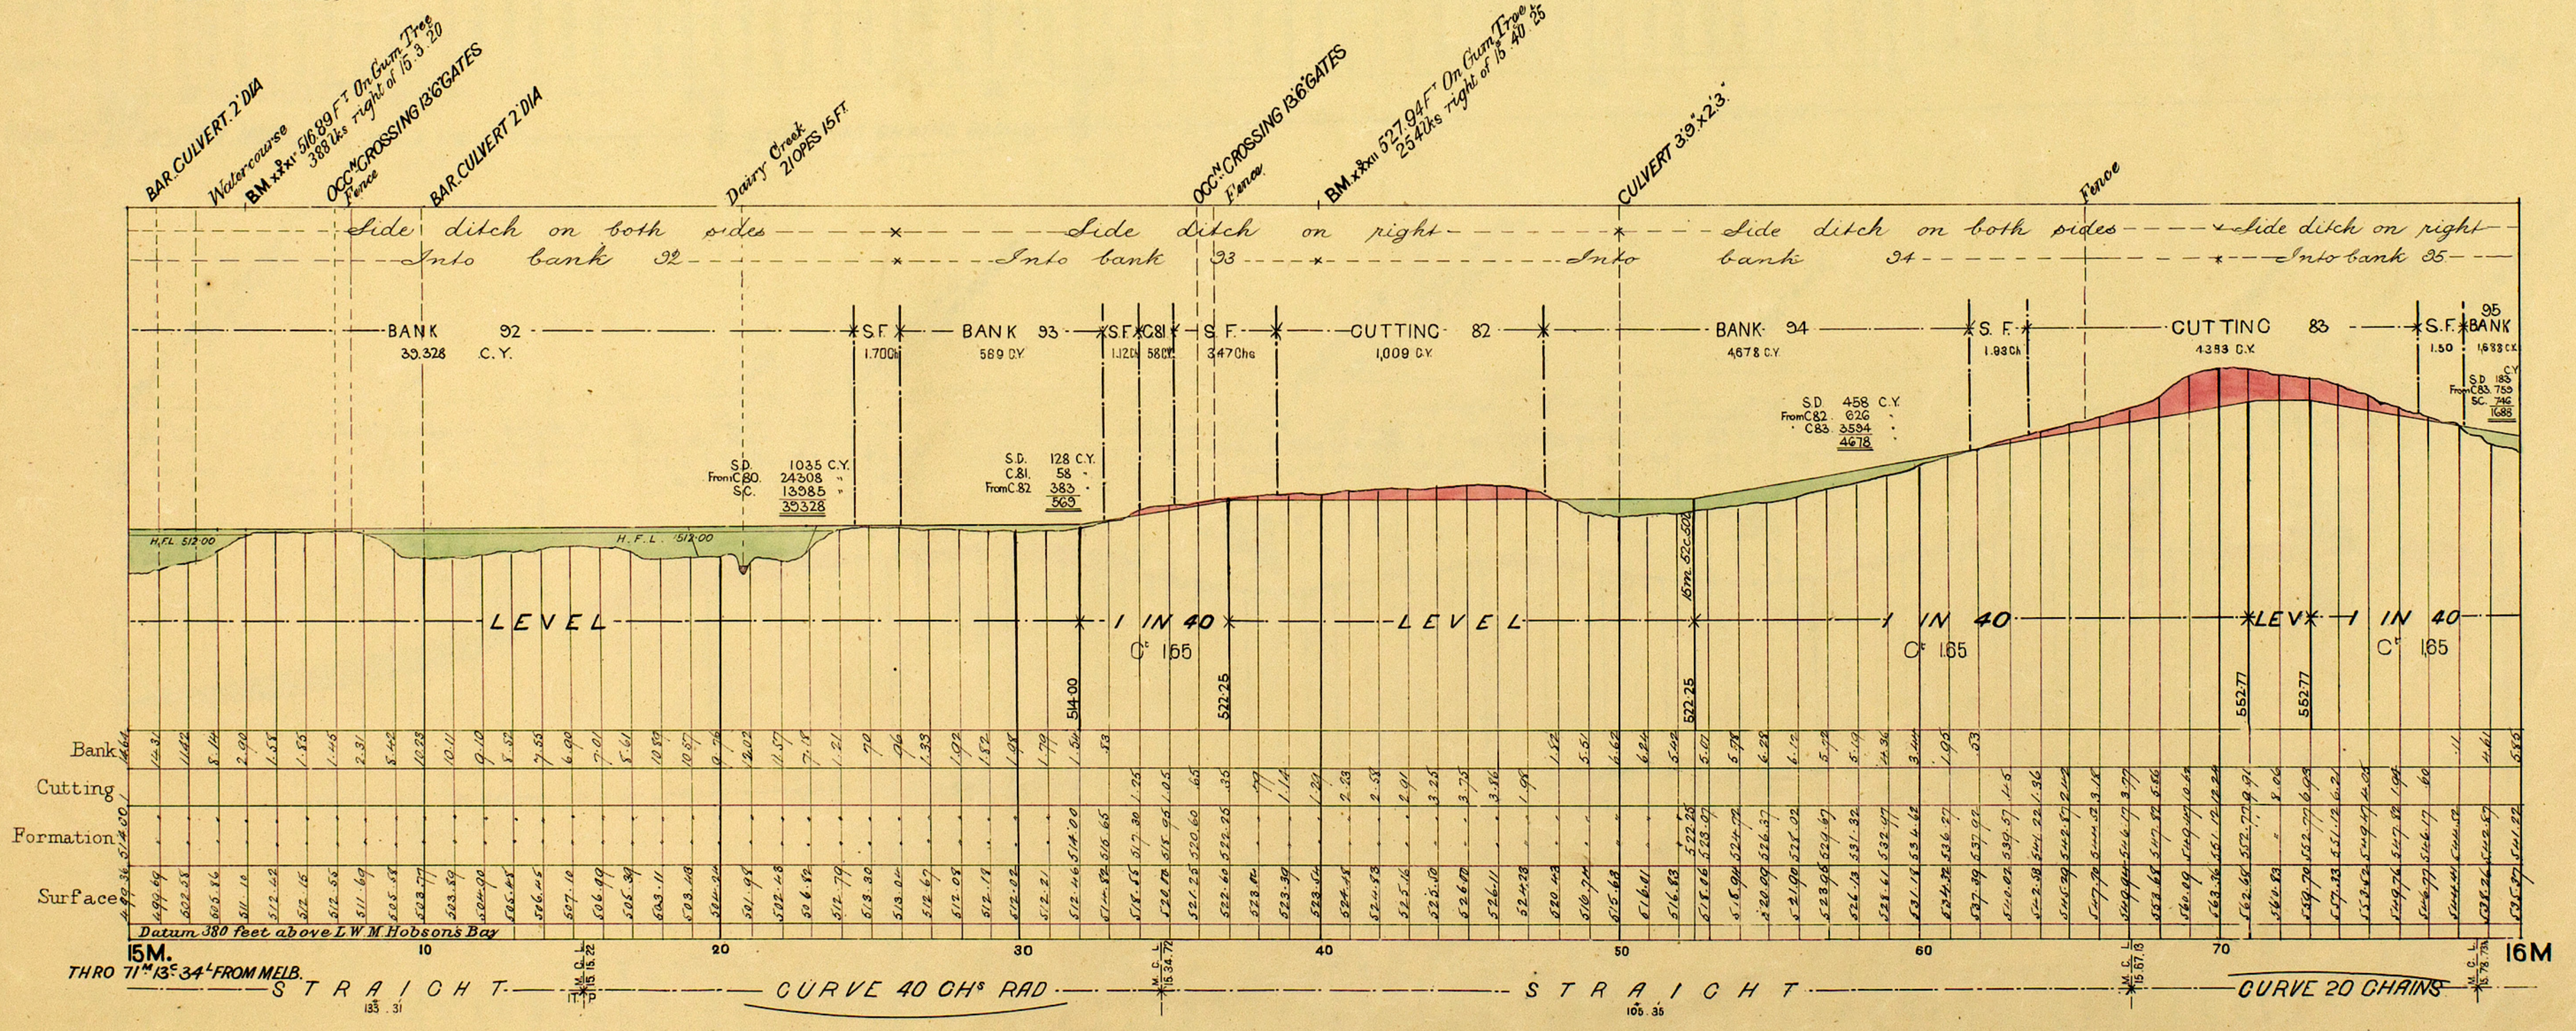
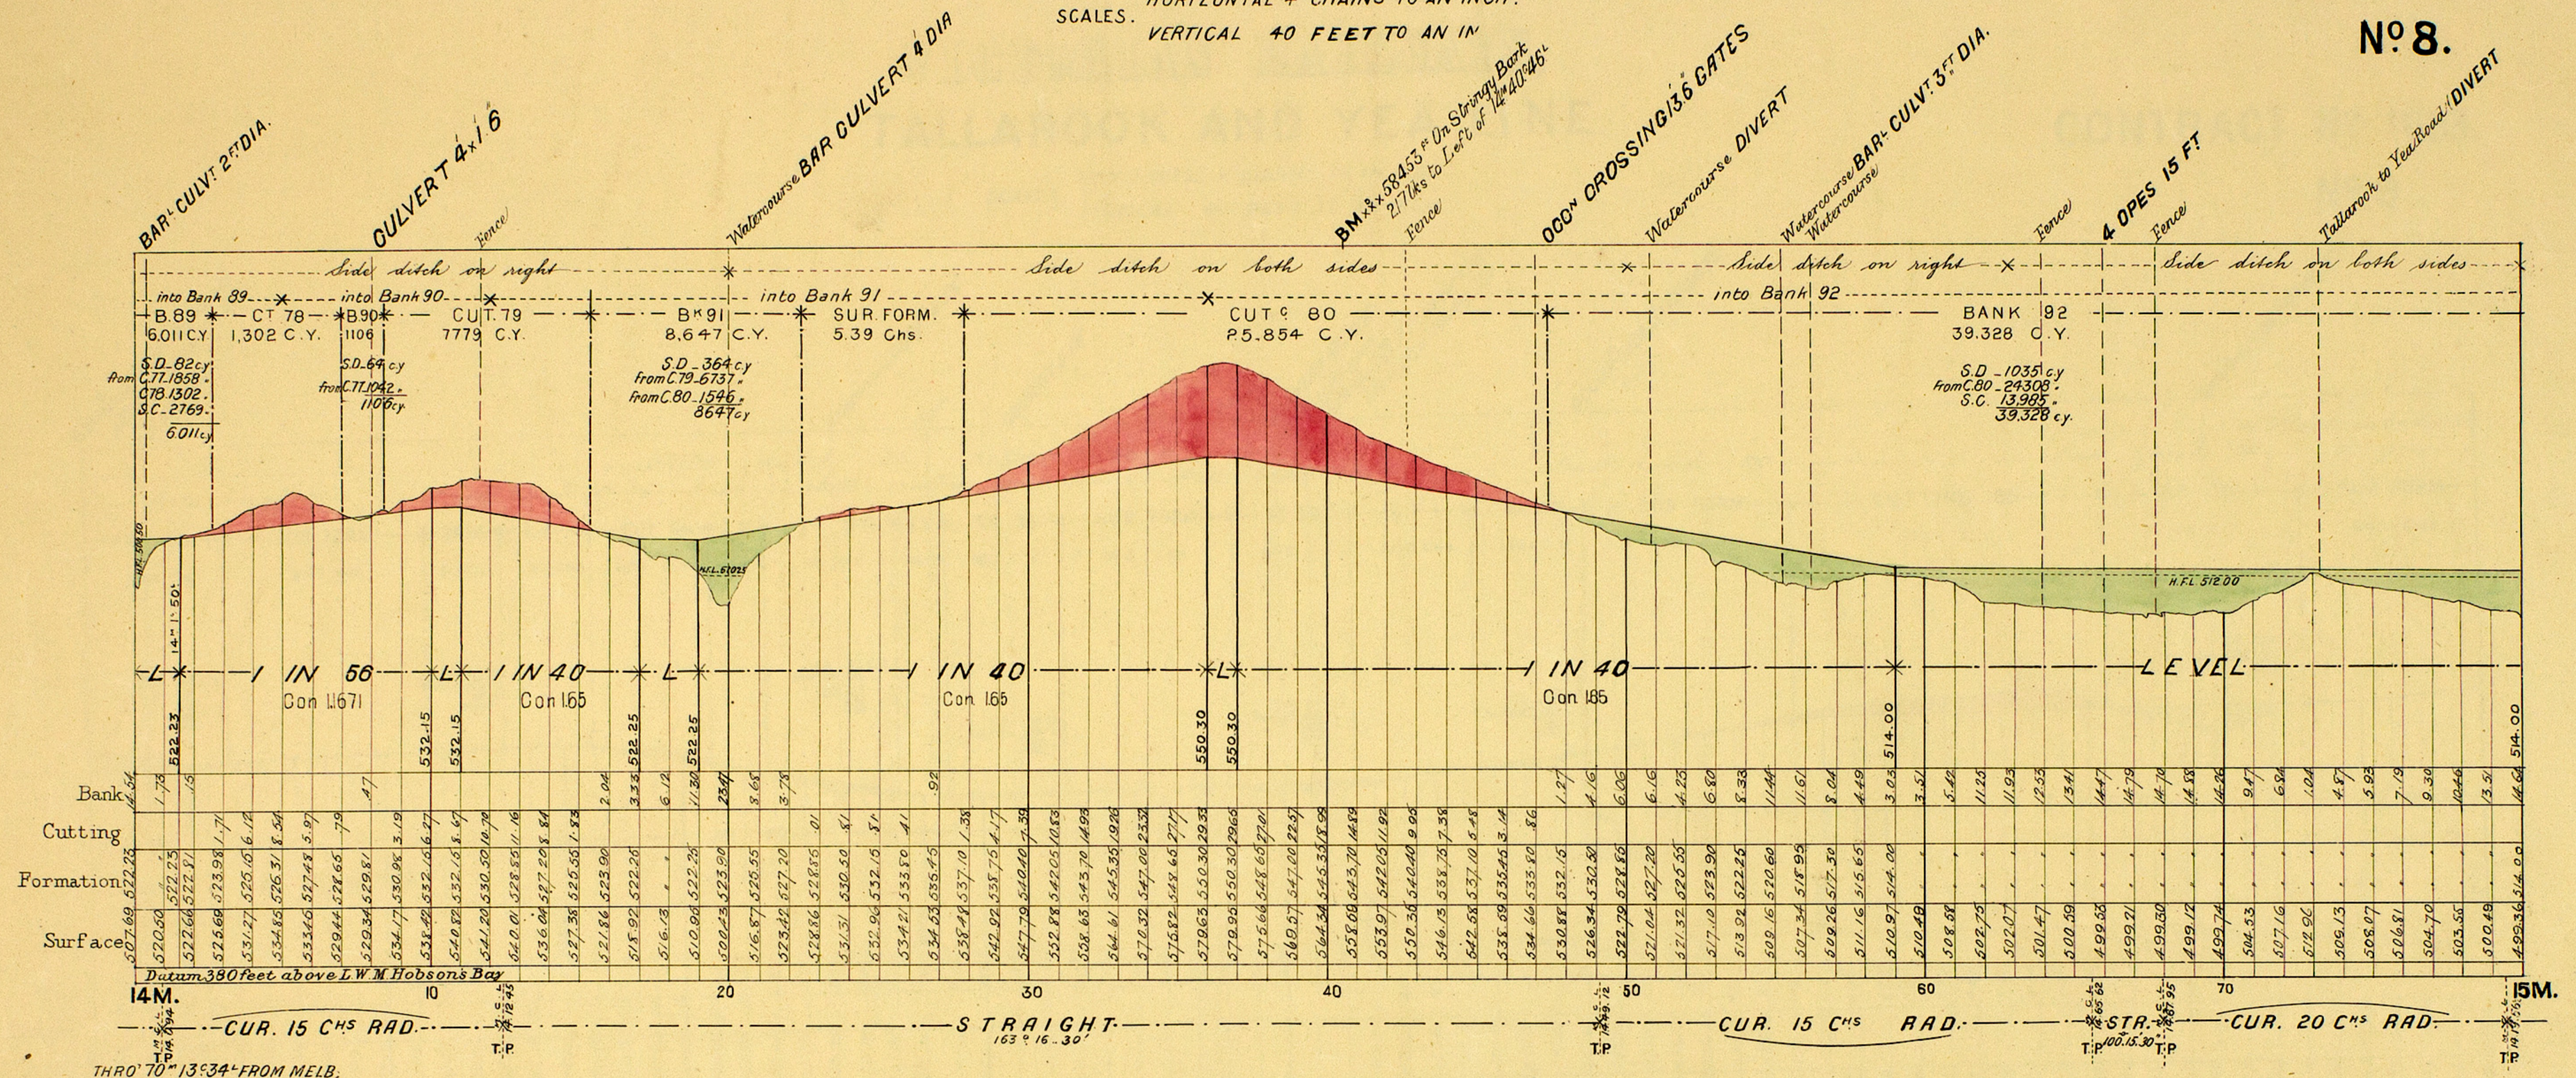


VICTORIAN RAILWAYS, TALLAROOK AND YEA LINE.

CONTRACT N^o 1683.

N^o 9.

HORIZONTAL 4 CHAINS TO AN INCH.
VERTICAL 40 FEET TO AN INCH.

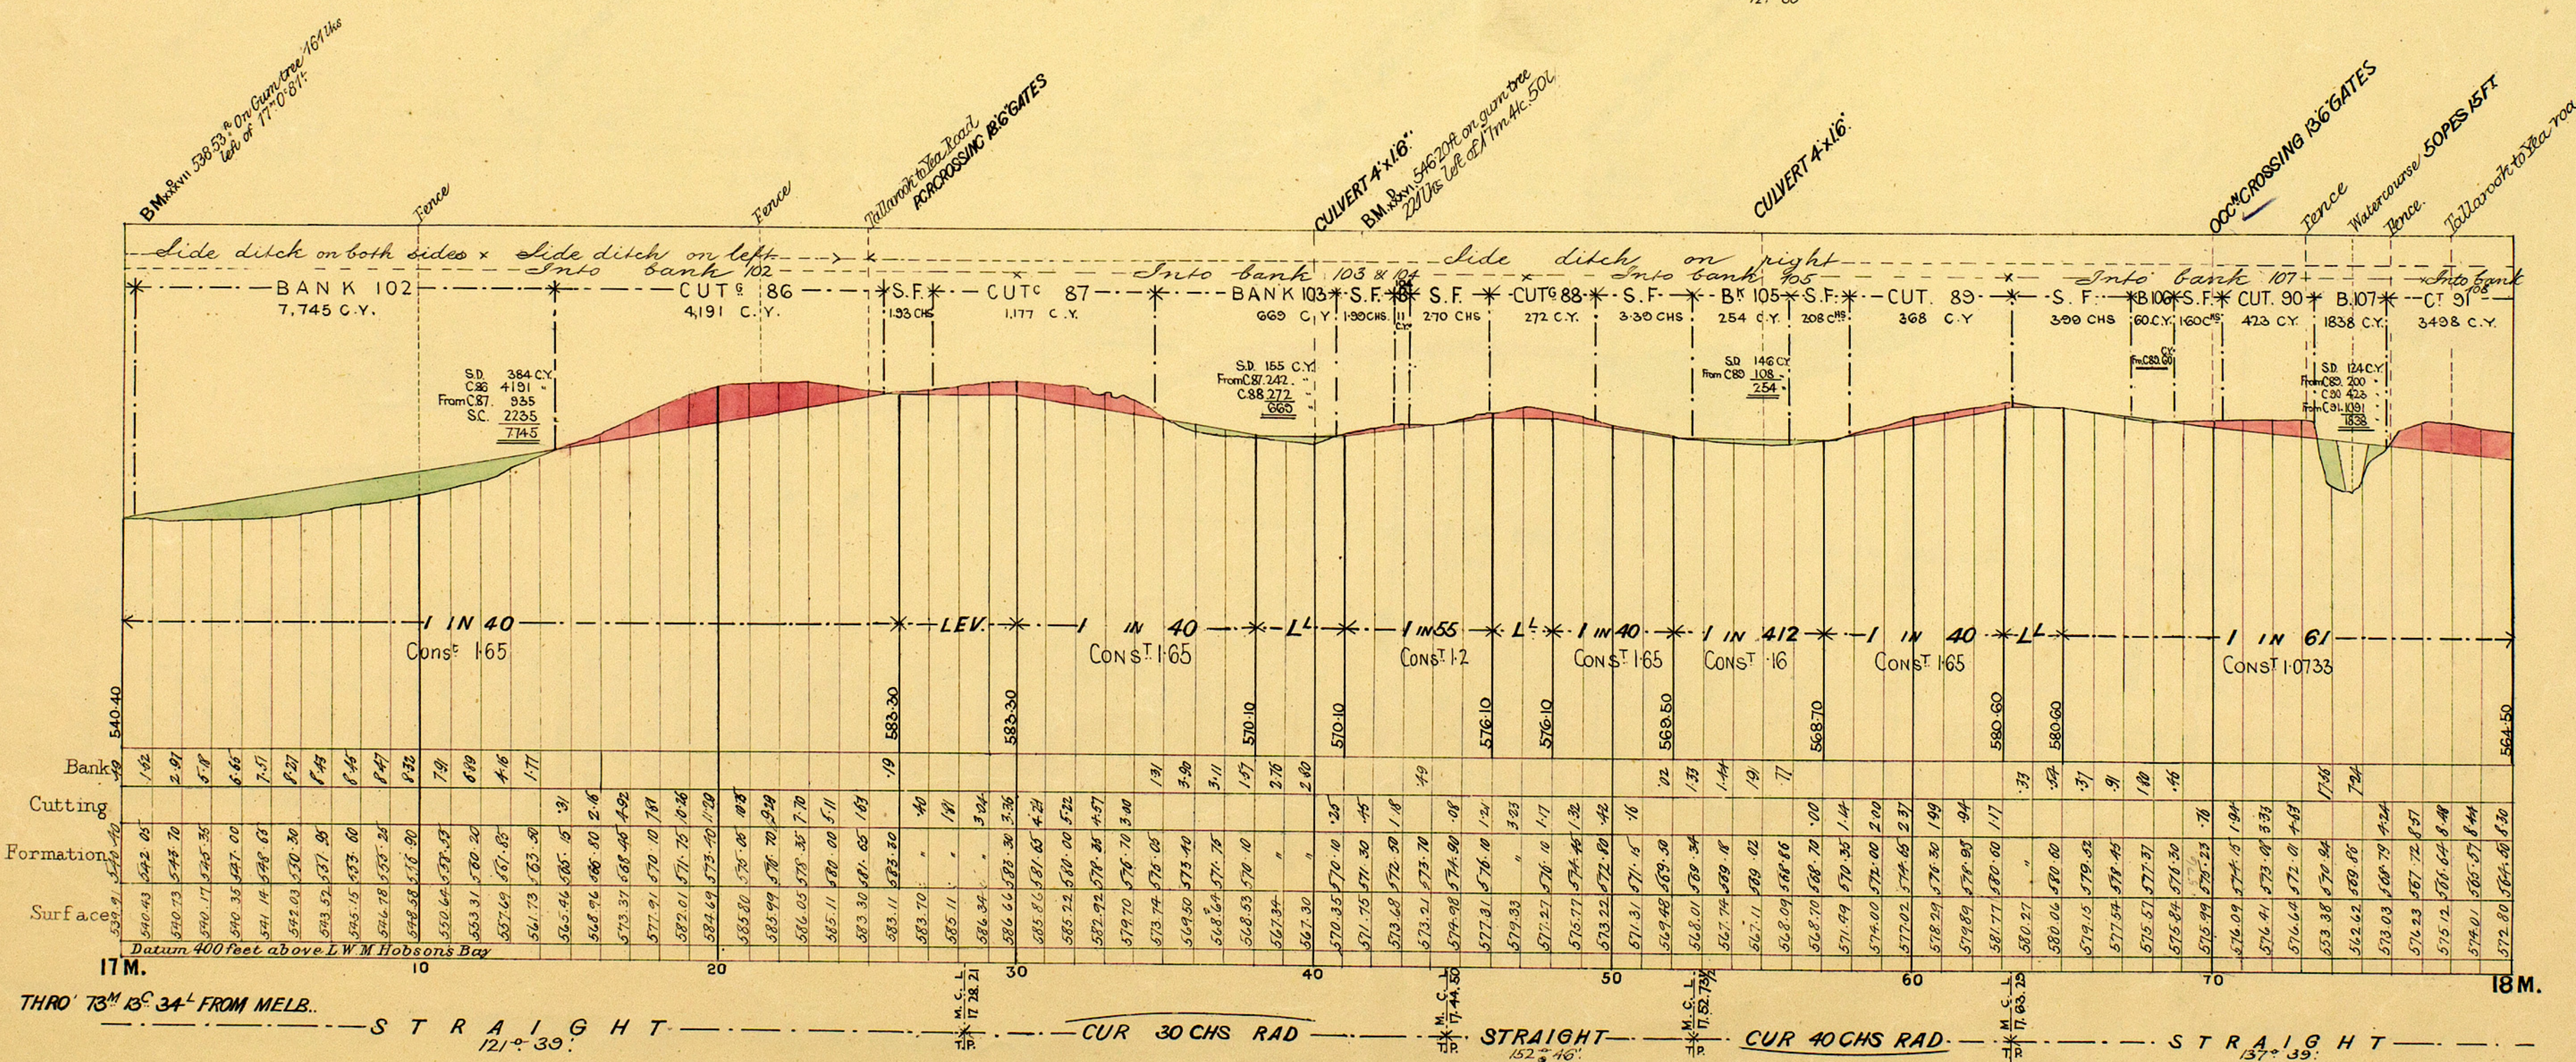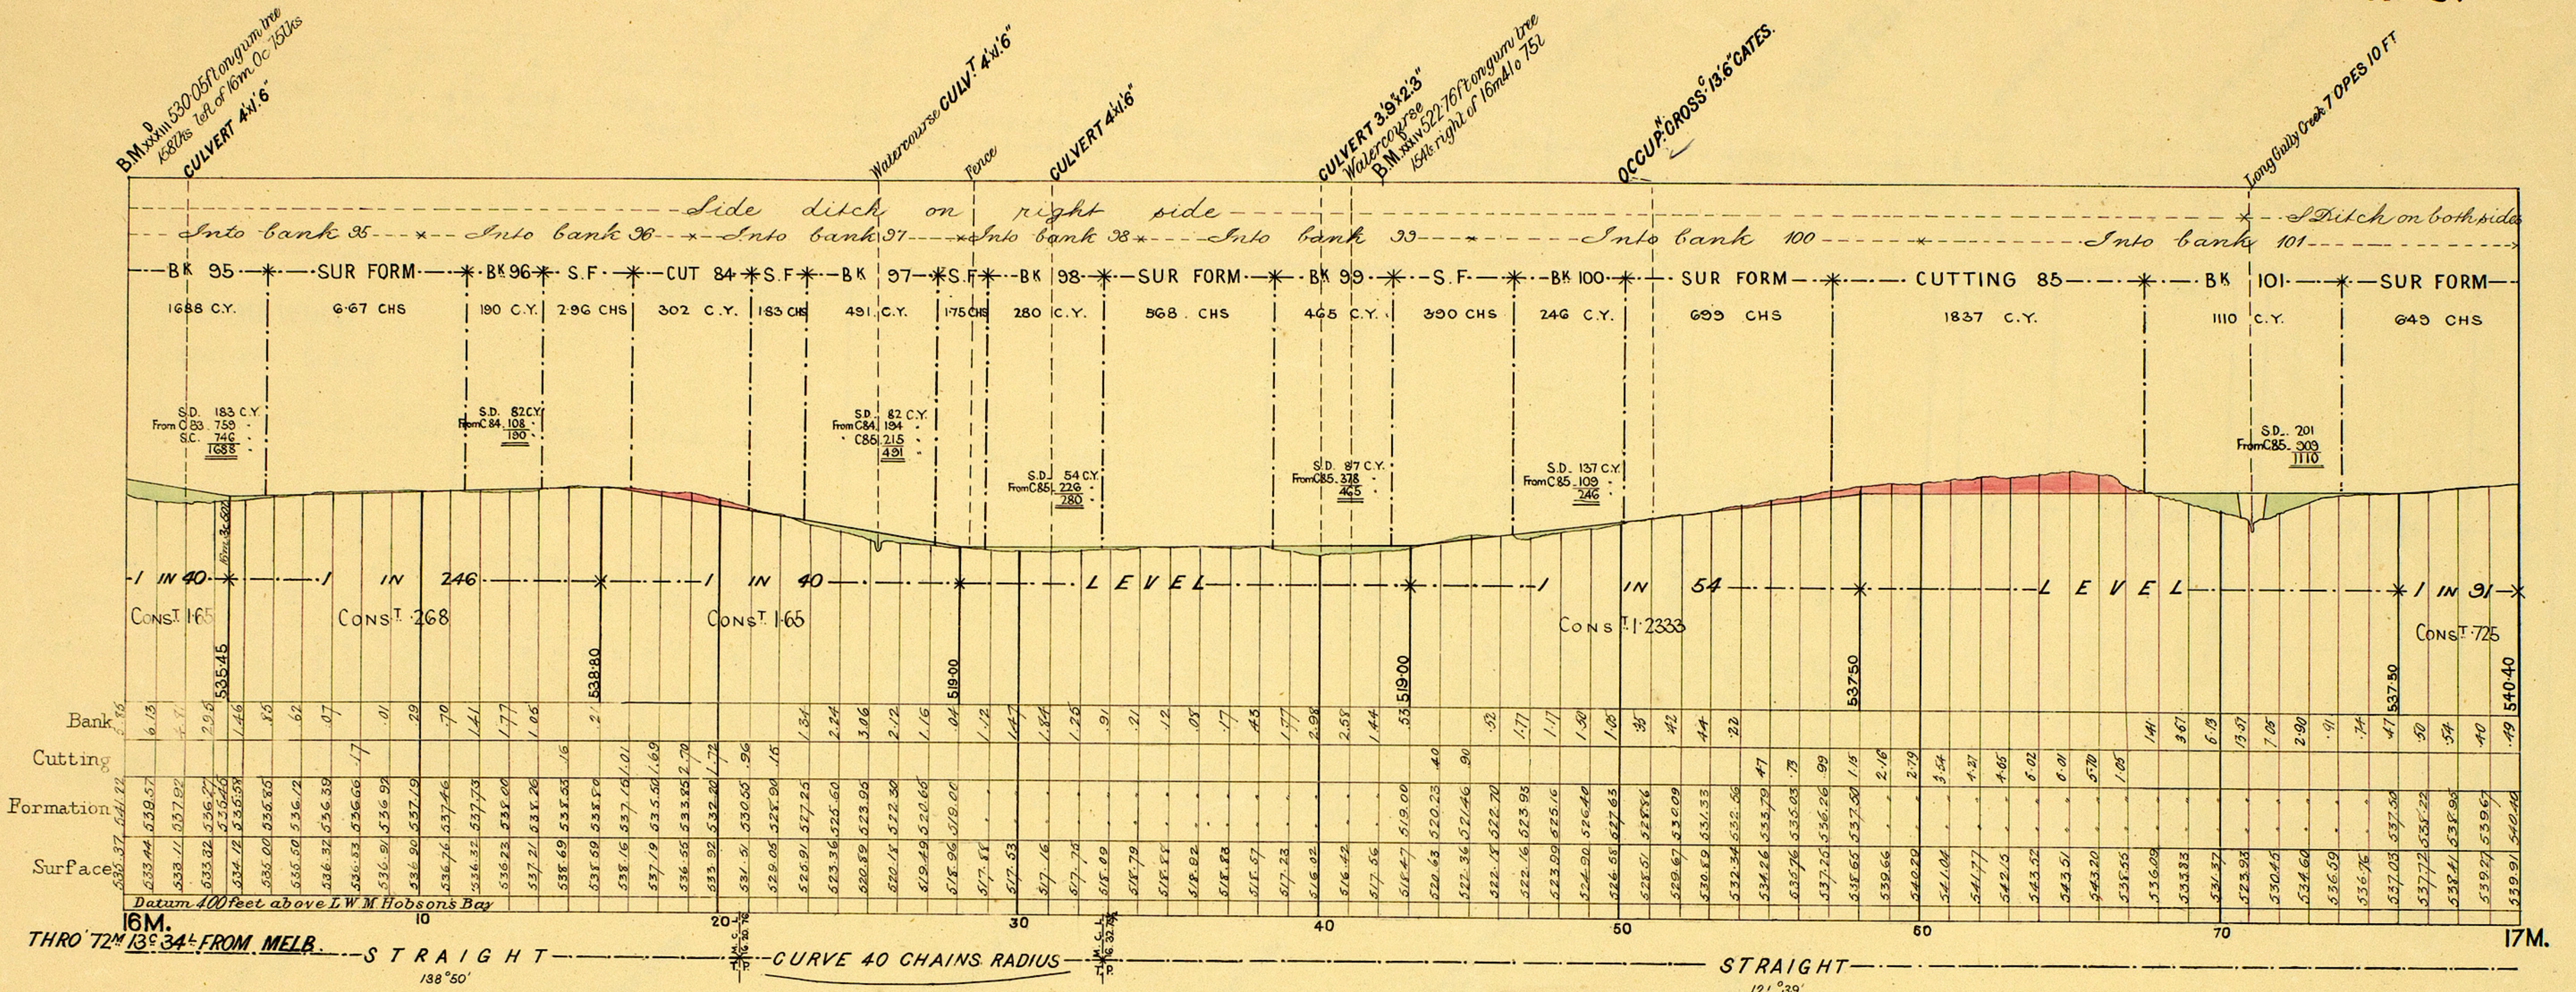


VICTORIAN RAILWAYS, TALLAROOK AND YEA LINE.

CONTRACT NO 1683.

NO II.

HORIZONTAL 4 CHAINS TO AN INCH.
VERTICAL 40 FEET TO AN INCH.

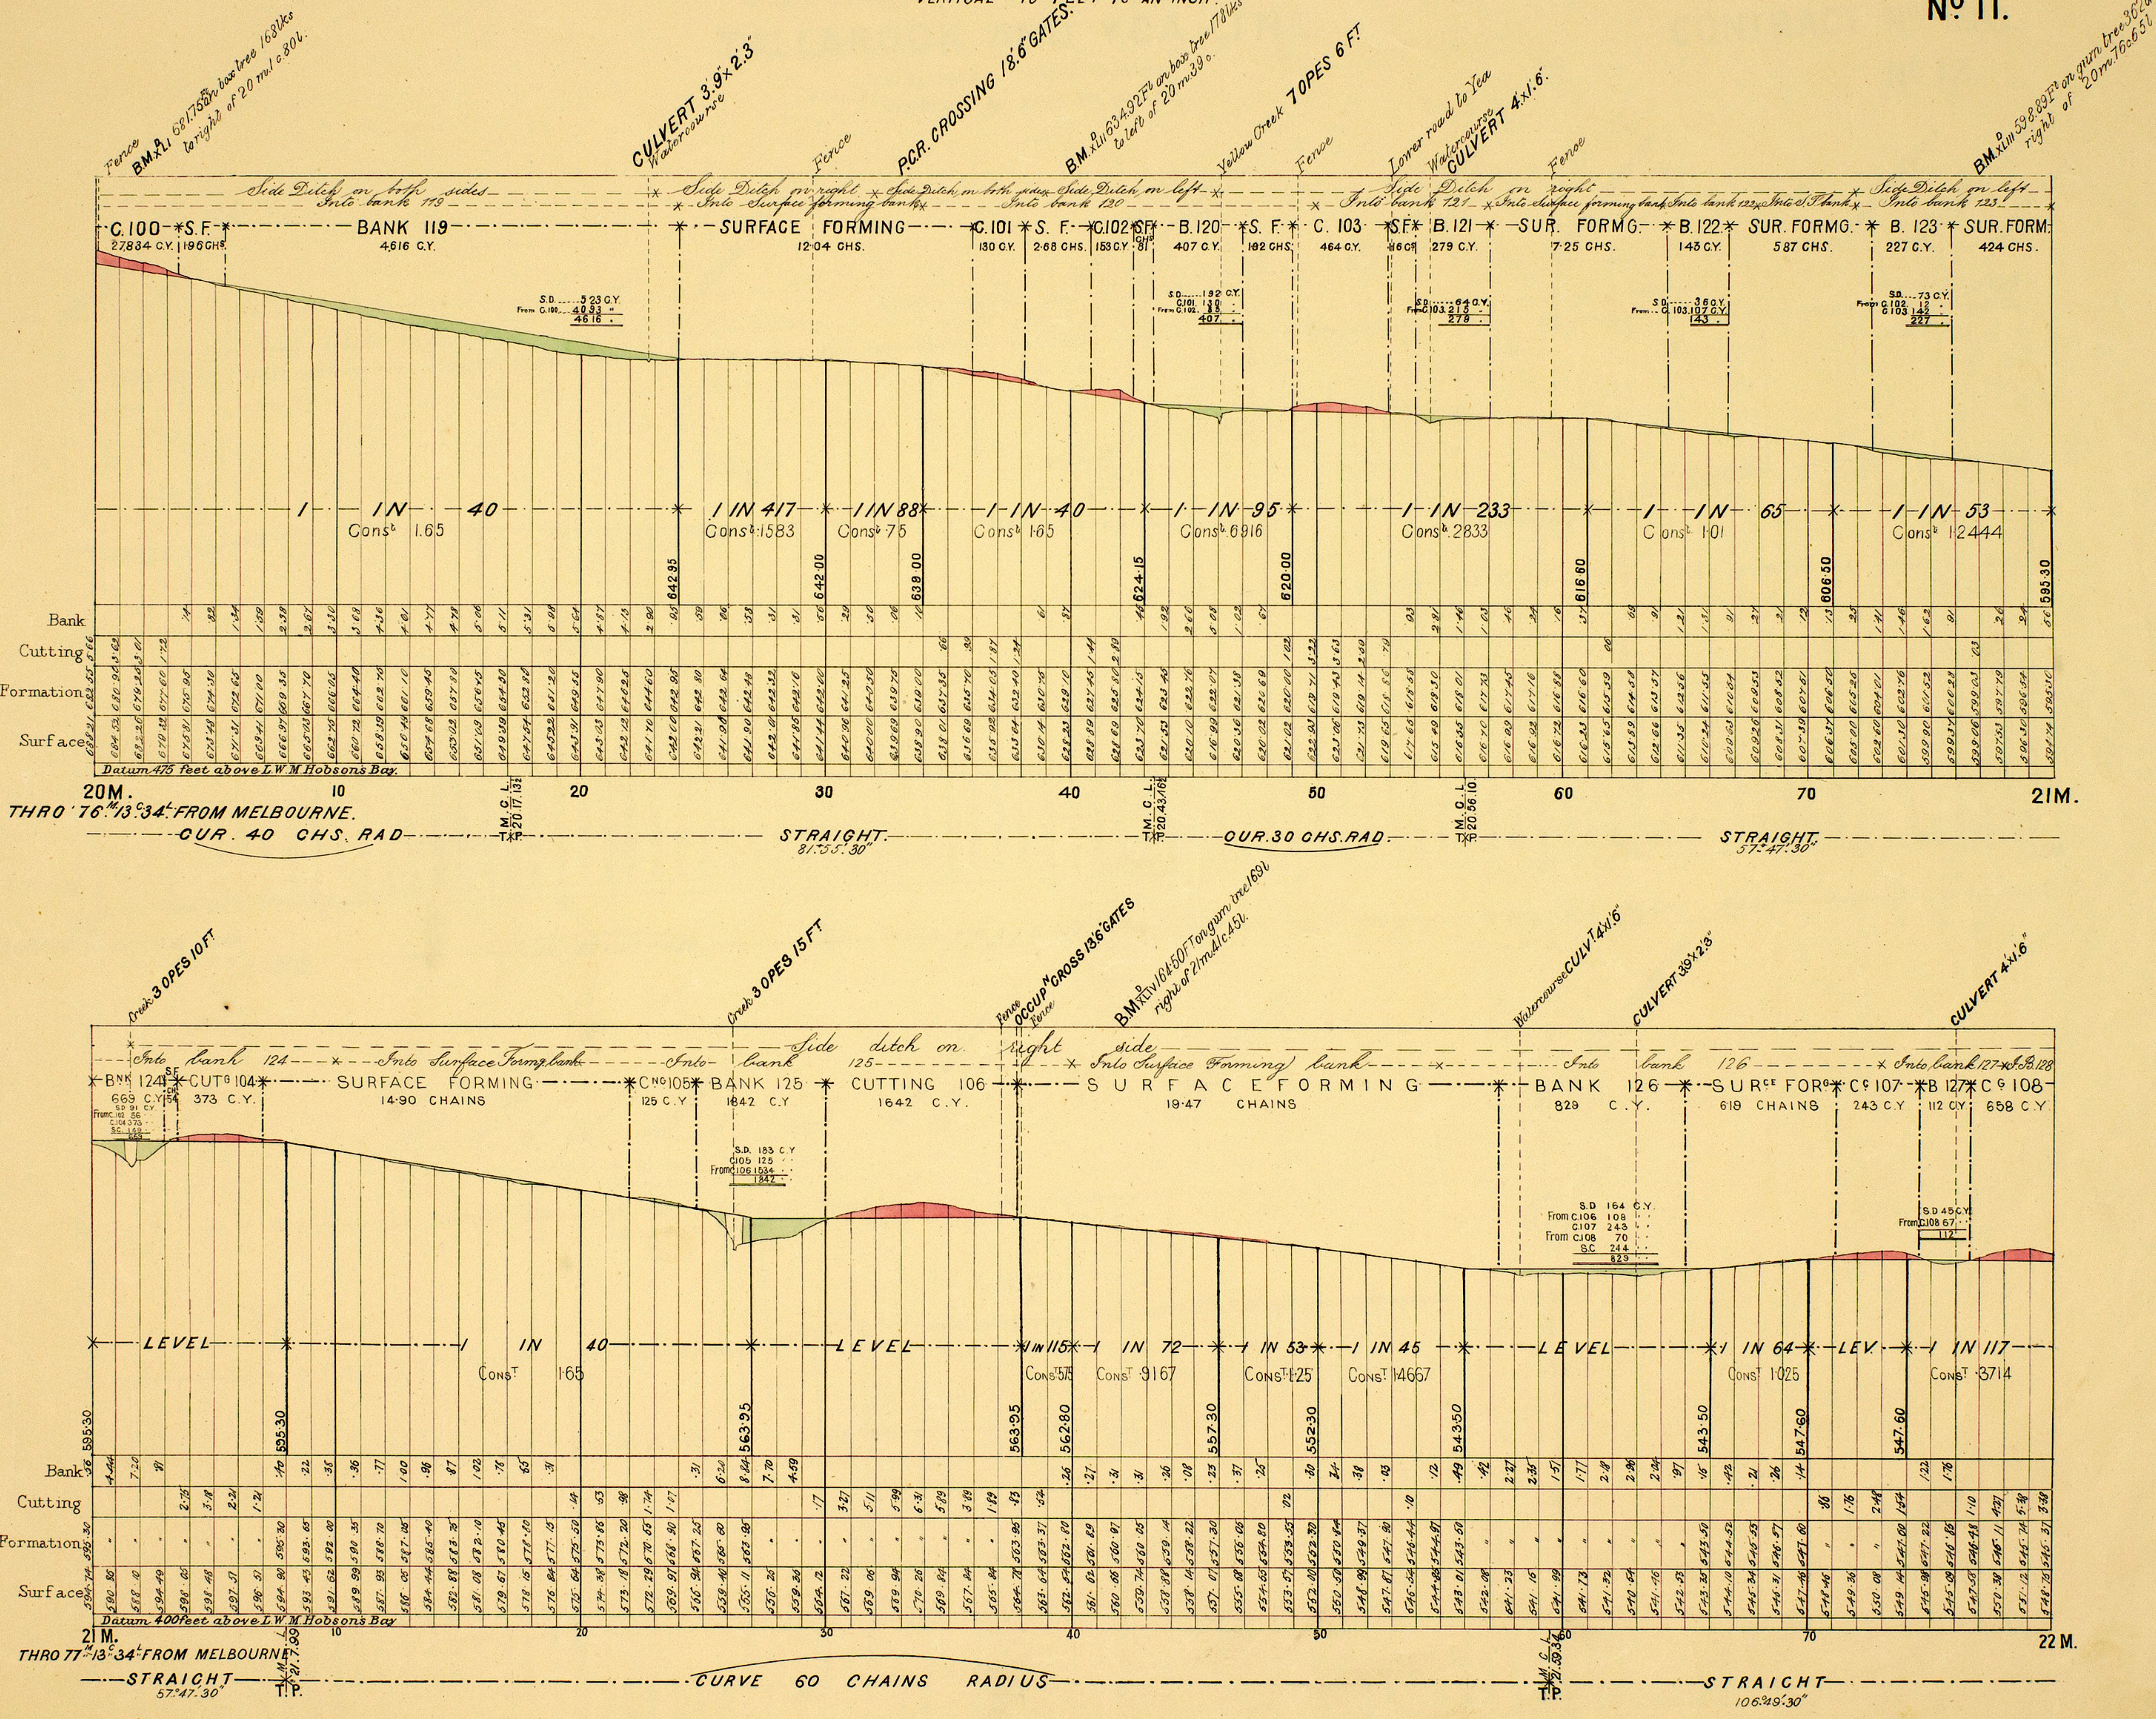

VICTORIAN RAILWAYS, TALLAROOK AND YEA LINE.

CONTRACT N^o 1683.
N^o 12.

SCALES. HORIZONTAL 4 CHAINS TO AN INCH.
VERTICAL 40 FEET TO AN INCH.

