


VICTORIAN RAILWAYS, YACKANDANDAH AND BEECHWORTH LINE.

SCALE, 10 CHAINS TO AN INCH

CONTRACT No 3650
No 4

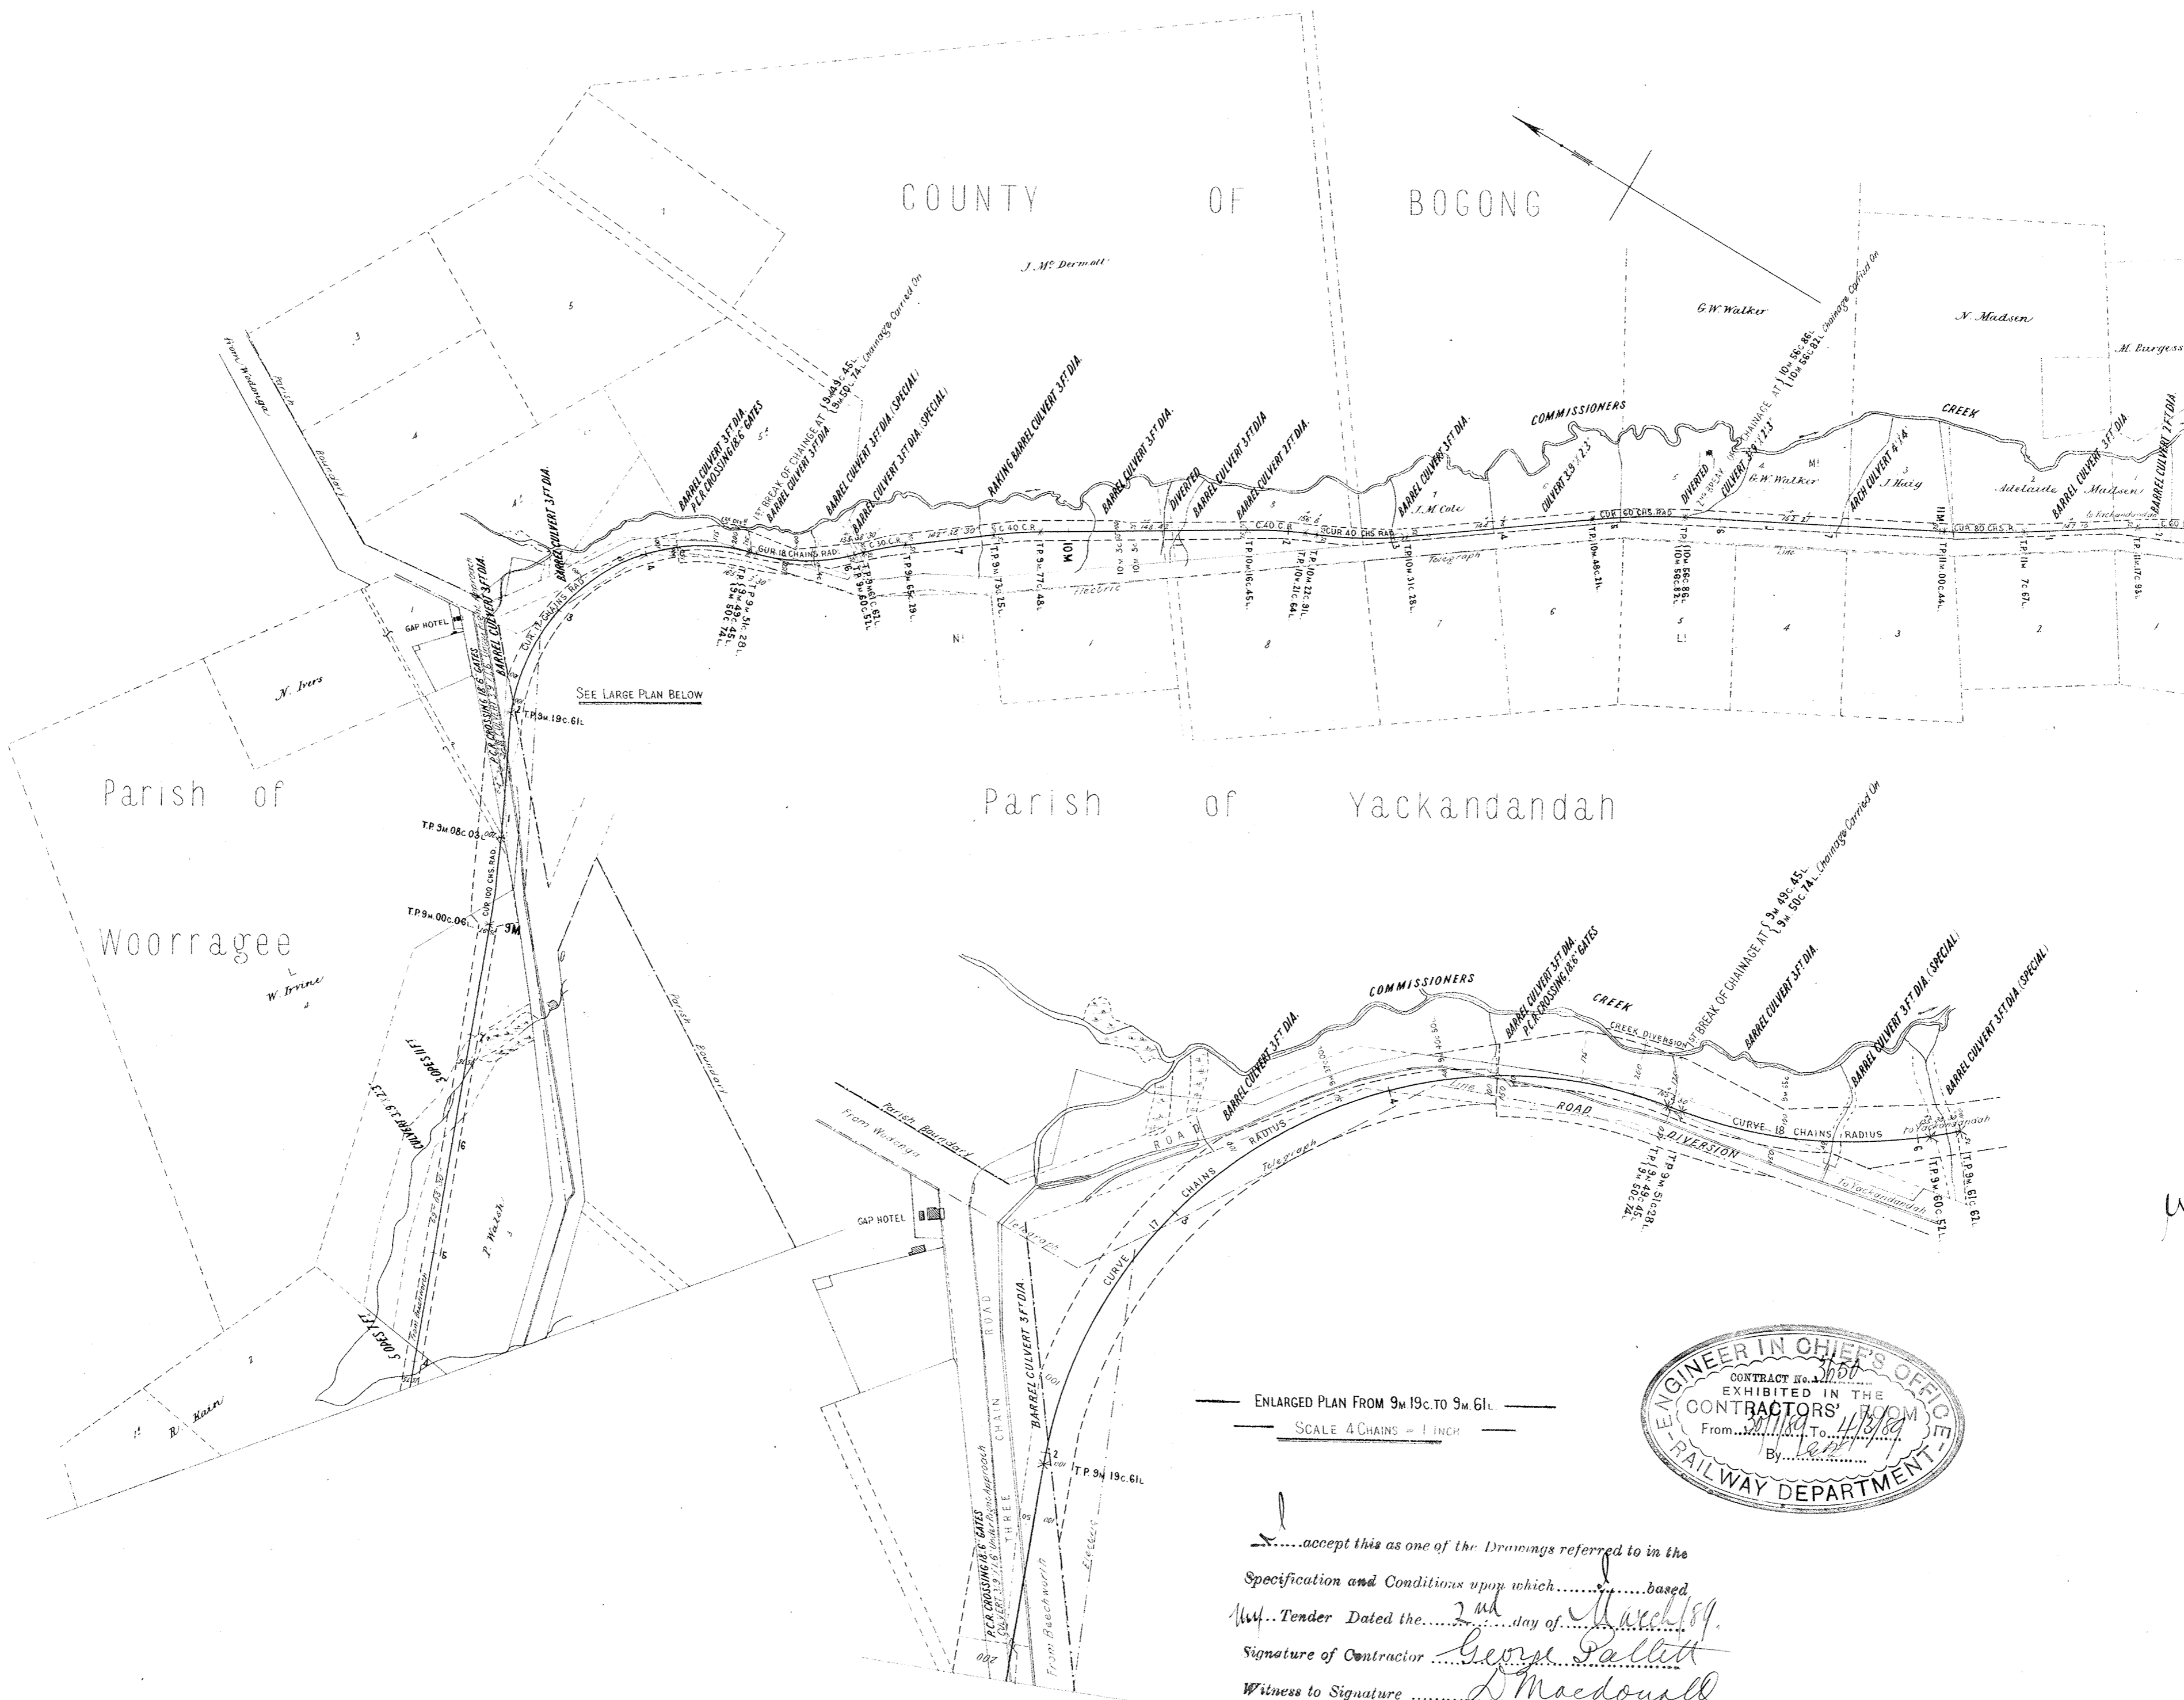

W.H.H.
30.1.59



— ENLARGED PLAN FROM 9m 19c to 9m 61c —
SCALE 4 CHAINS = 1 INCH

I accept this as one of the Drawings referred to in the Specification and Conditions upon which... based
 My Tender Dated the 2nd day of March 1899.
 Signature of Contractor *George Pallitt*
 Witness to Signature *A. Macdonald*
 Date *30/3/99*