

# VICTORIAN RAILWAYS

## YACKANDANDAH AND BEECHWORTH LINE



SCALES: HORIZONTAL 4 CHAINS TO AN INCH  
VERTICAL 40 FEET TO AN INCH

accept this as one of the Documents referred to in the Specification of Conditions upon which... based  
Tender Dated the 2nd day of March 1899  
Signature of Contractor *George Gallett*  
Witness to Signature *J. Macdonald*  
Date *30/3/99*

CONTRACT NO 3650  
NO 2

NOTE: Contractors must form their own judgment as to the nature of the Excavations, Shrinkings and other information shown on these Sections are derived from the Surveyors' notes but are not guaranteed as correct, and the Corporation will not incur any responsibility in respect thereof.

The figures under the description of the Curves at the bottom of the Section denote the super-elevation of the outer rail; Speed 30 miles an hour.

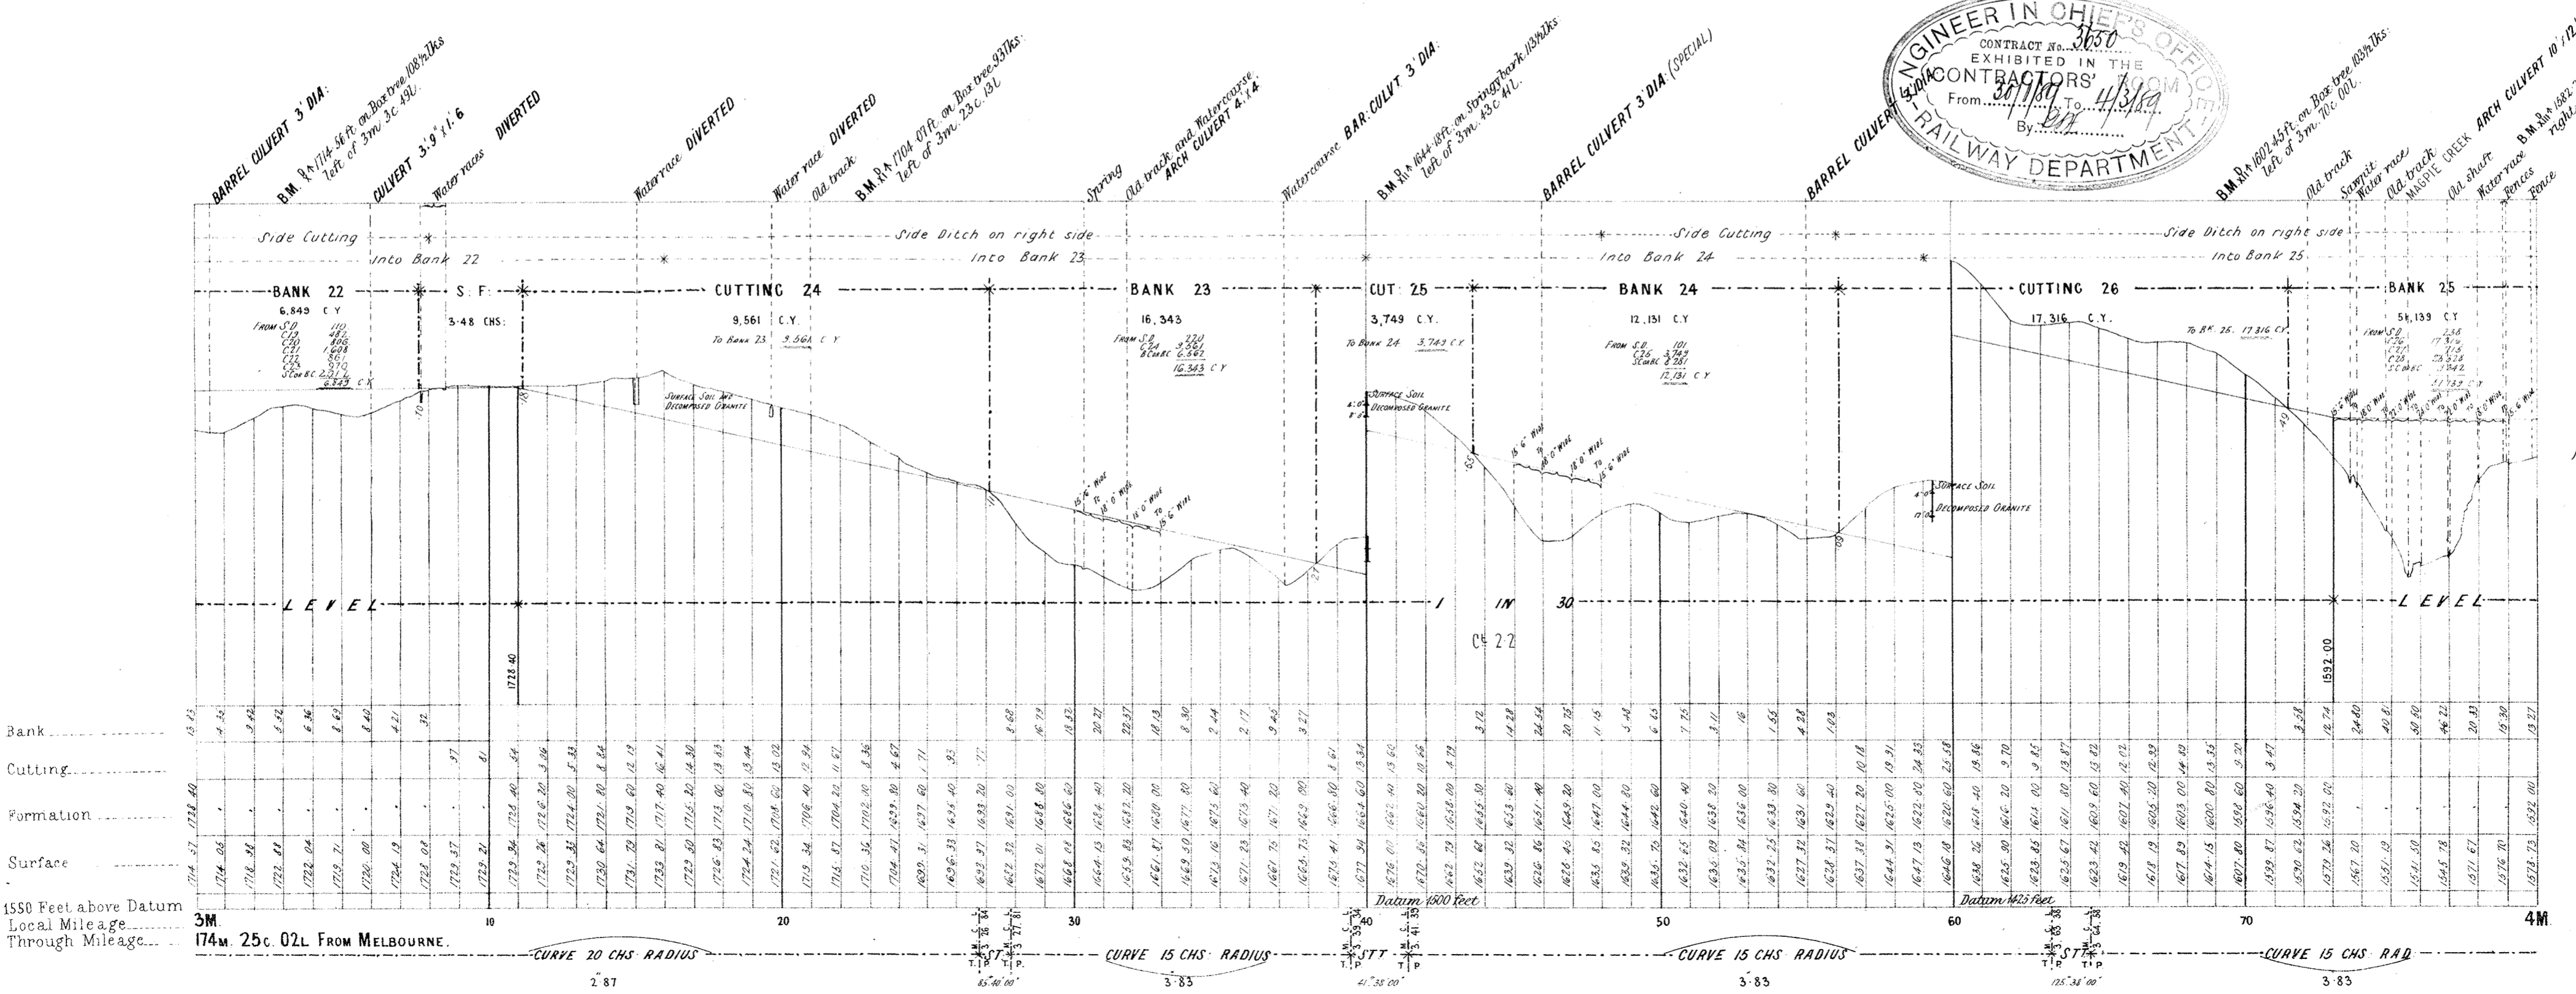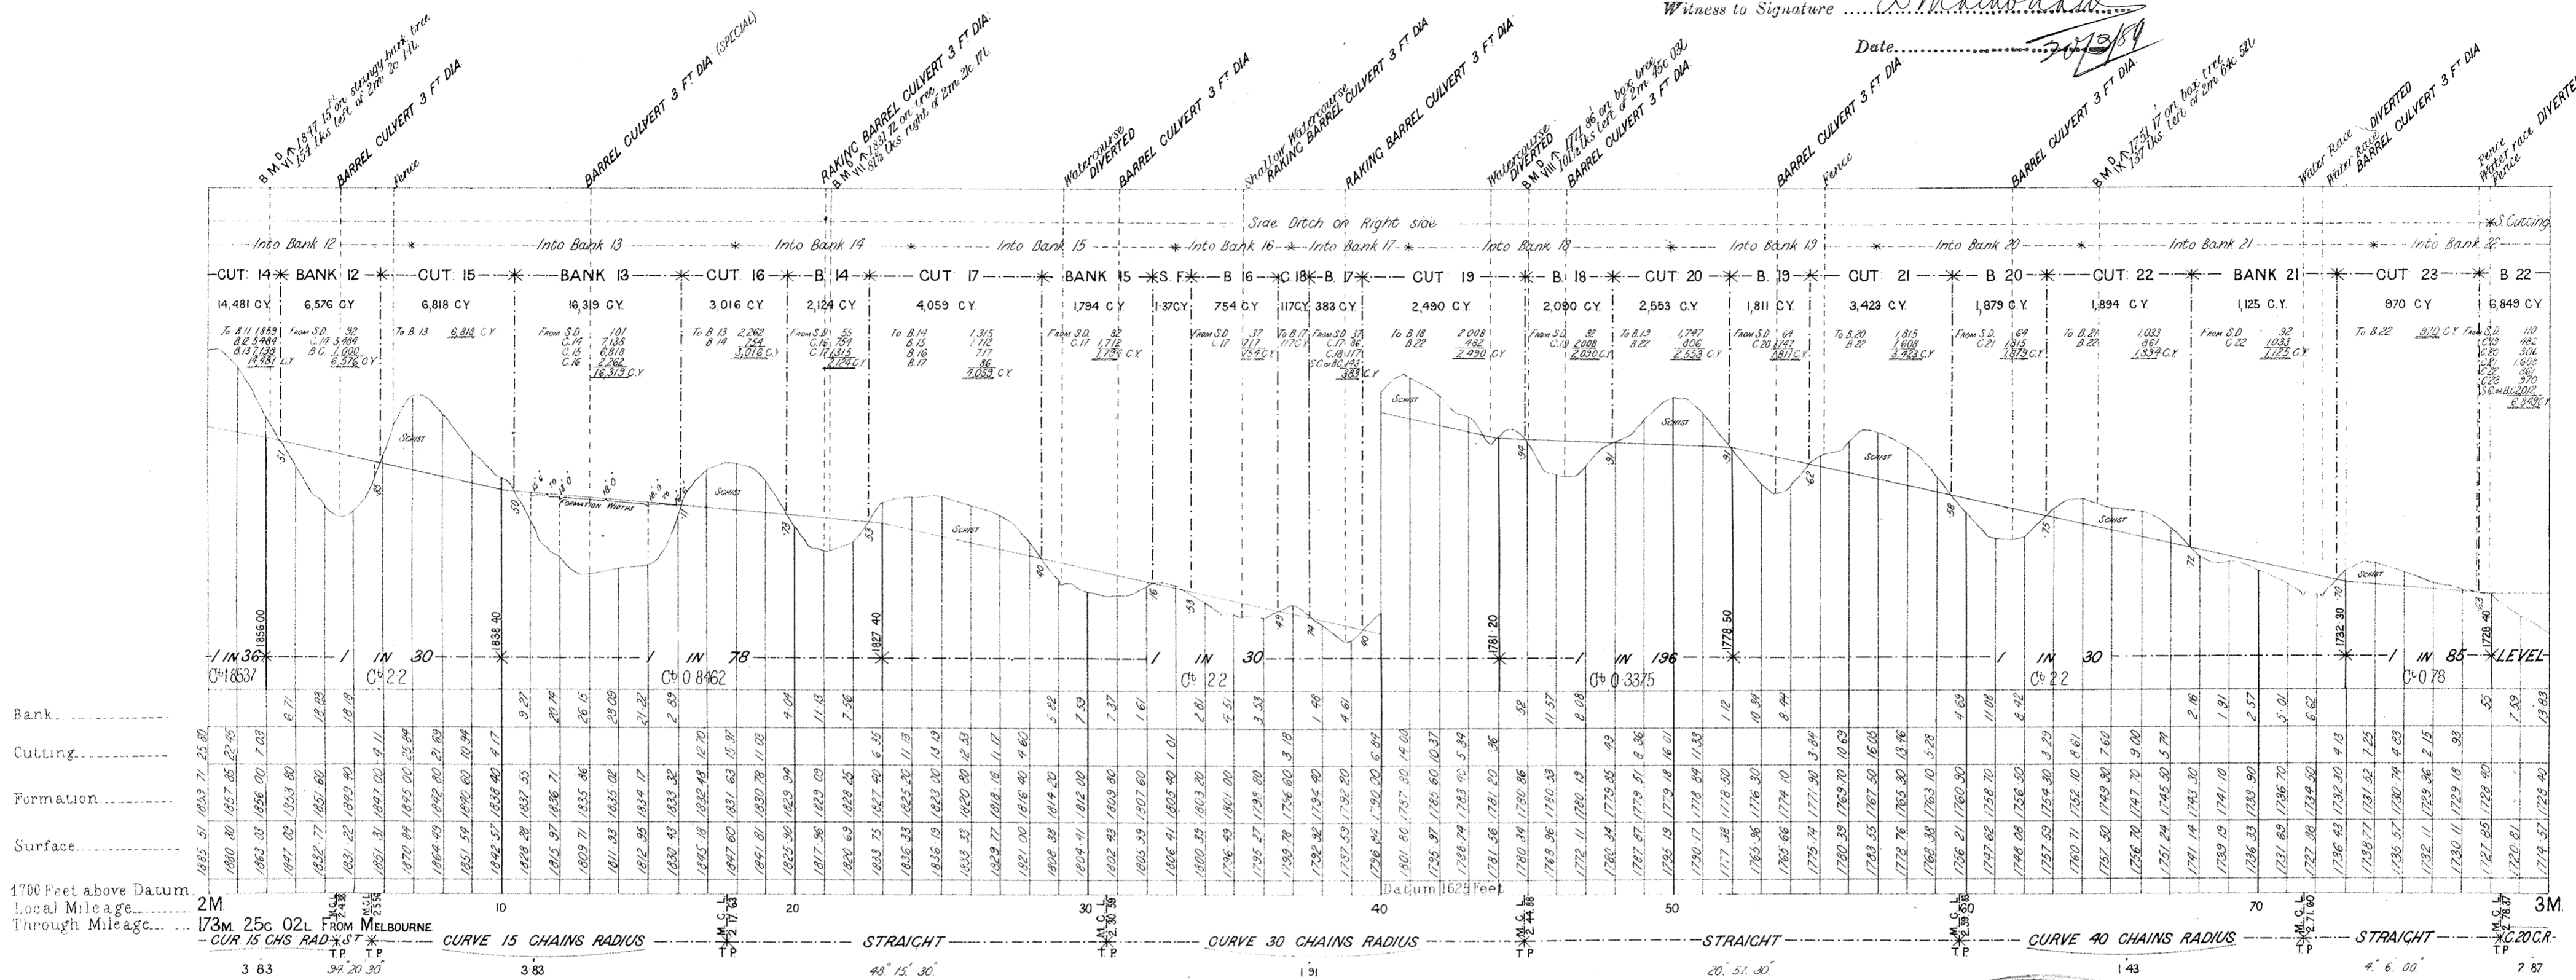

*W. H. 30.1.99*