


Contractors must form their own judgment as to the nature of the Excavations, Springs and other information shown on these Sections are derived from the Surveyors' notes but are not guaranteed as correct, and the Corporation will not incur any responsibility in respect thereof.

The figures under the description of the Curves at the bottom of the Section denote the super-elevation of the outer rail; Speed 30 miles an hour.

VICTORIAN RAILWAYS, YACKANDANDAH AND BEECHWORTH LINE.

SCALES: HORIZONTAL 4 CHAINS TO AN INCH.
VERTICAL 40 FEET TO AN INCH.

CONTRACT N^o 3650
N^o 4

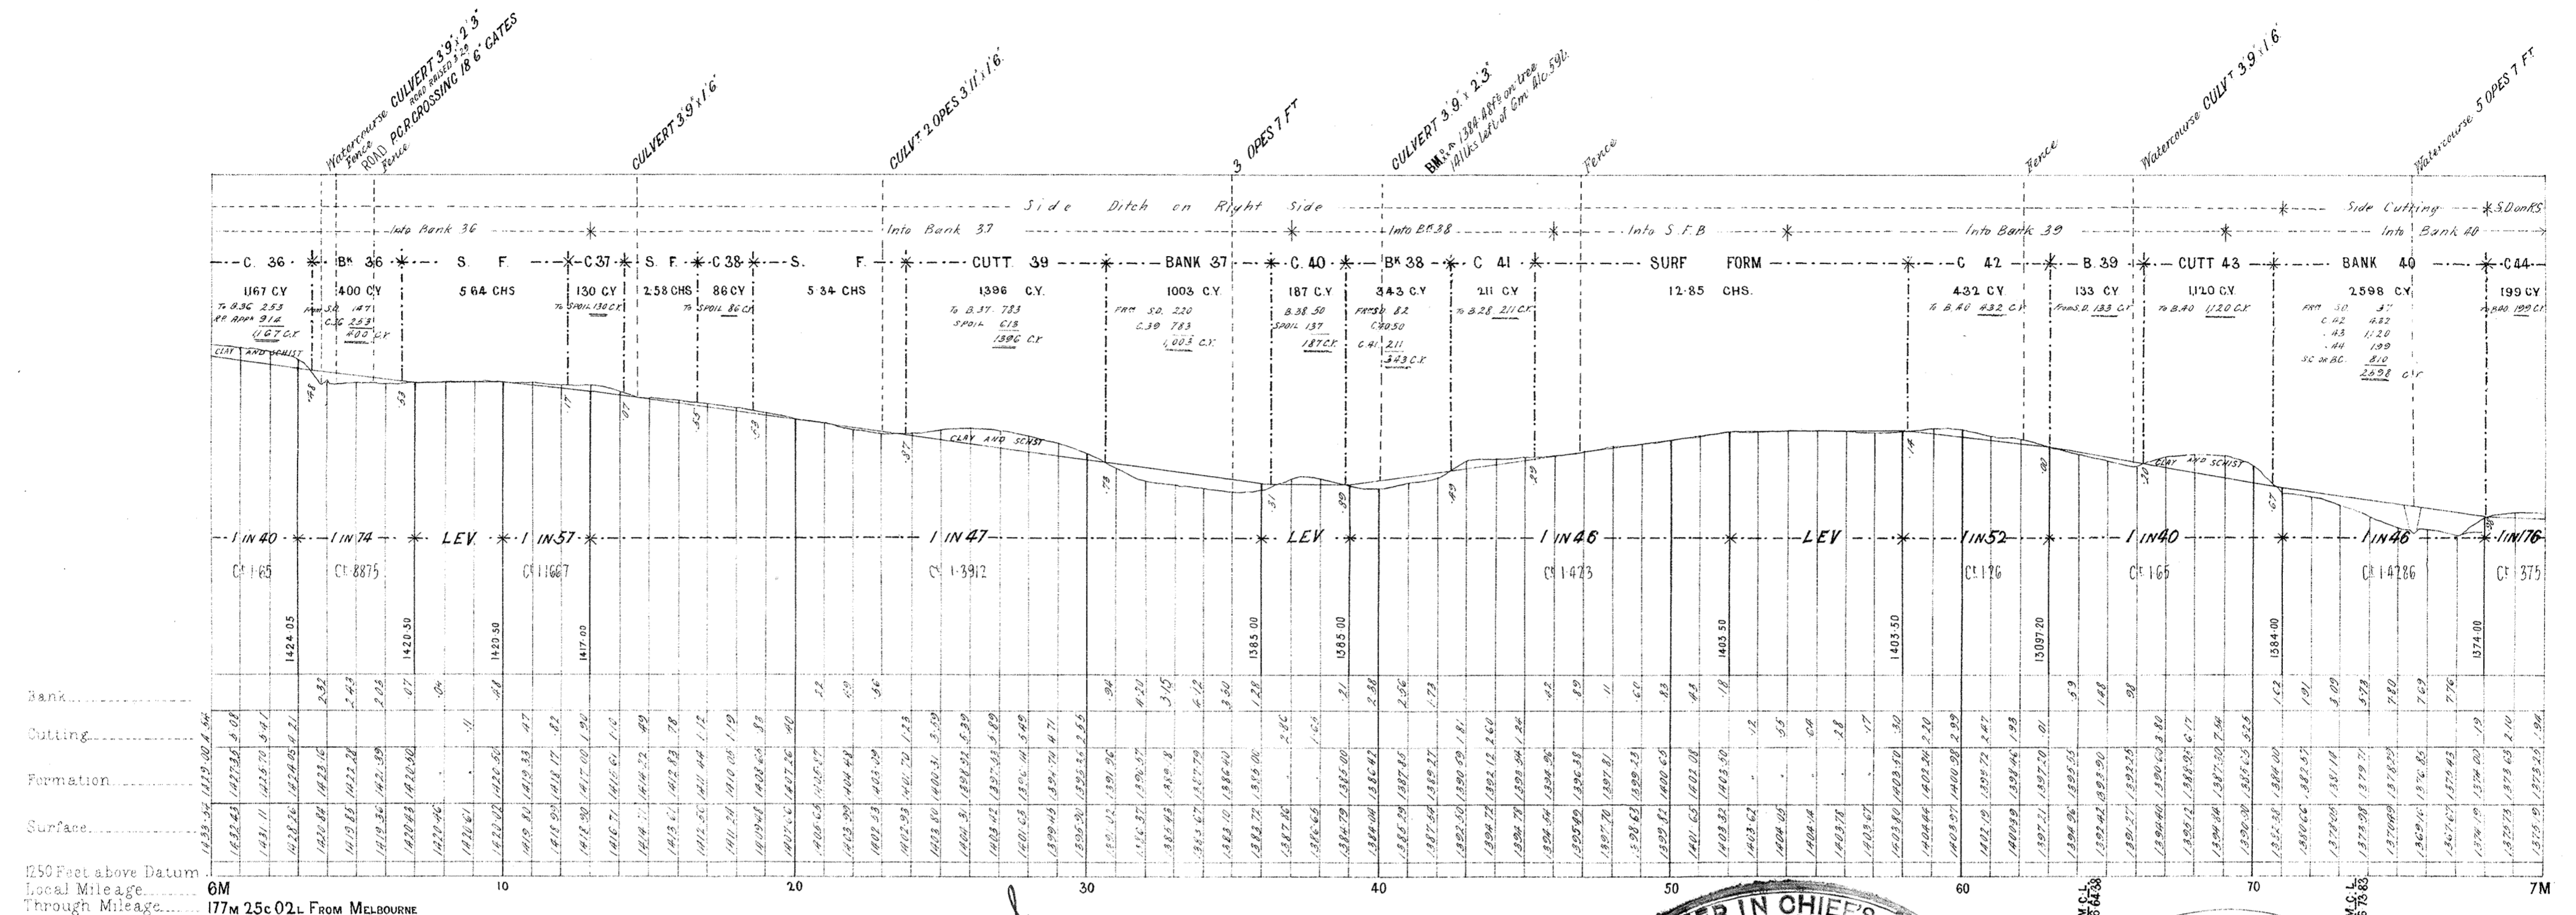

1250 Feet above Datum
Local Mileage..... 6M
Through Mileage..... 177M 25c 02L FROM MELBOURNE


I accept this as one of the Drawings referred to in the Specification and Conditions upon which..... based

My Tender Dated the 2nd day of March 1889

Signature of Contractor *George Pallett*

Witness to Signature *George Pallett*

Date *10/3/89*

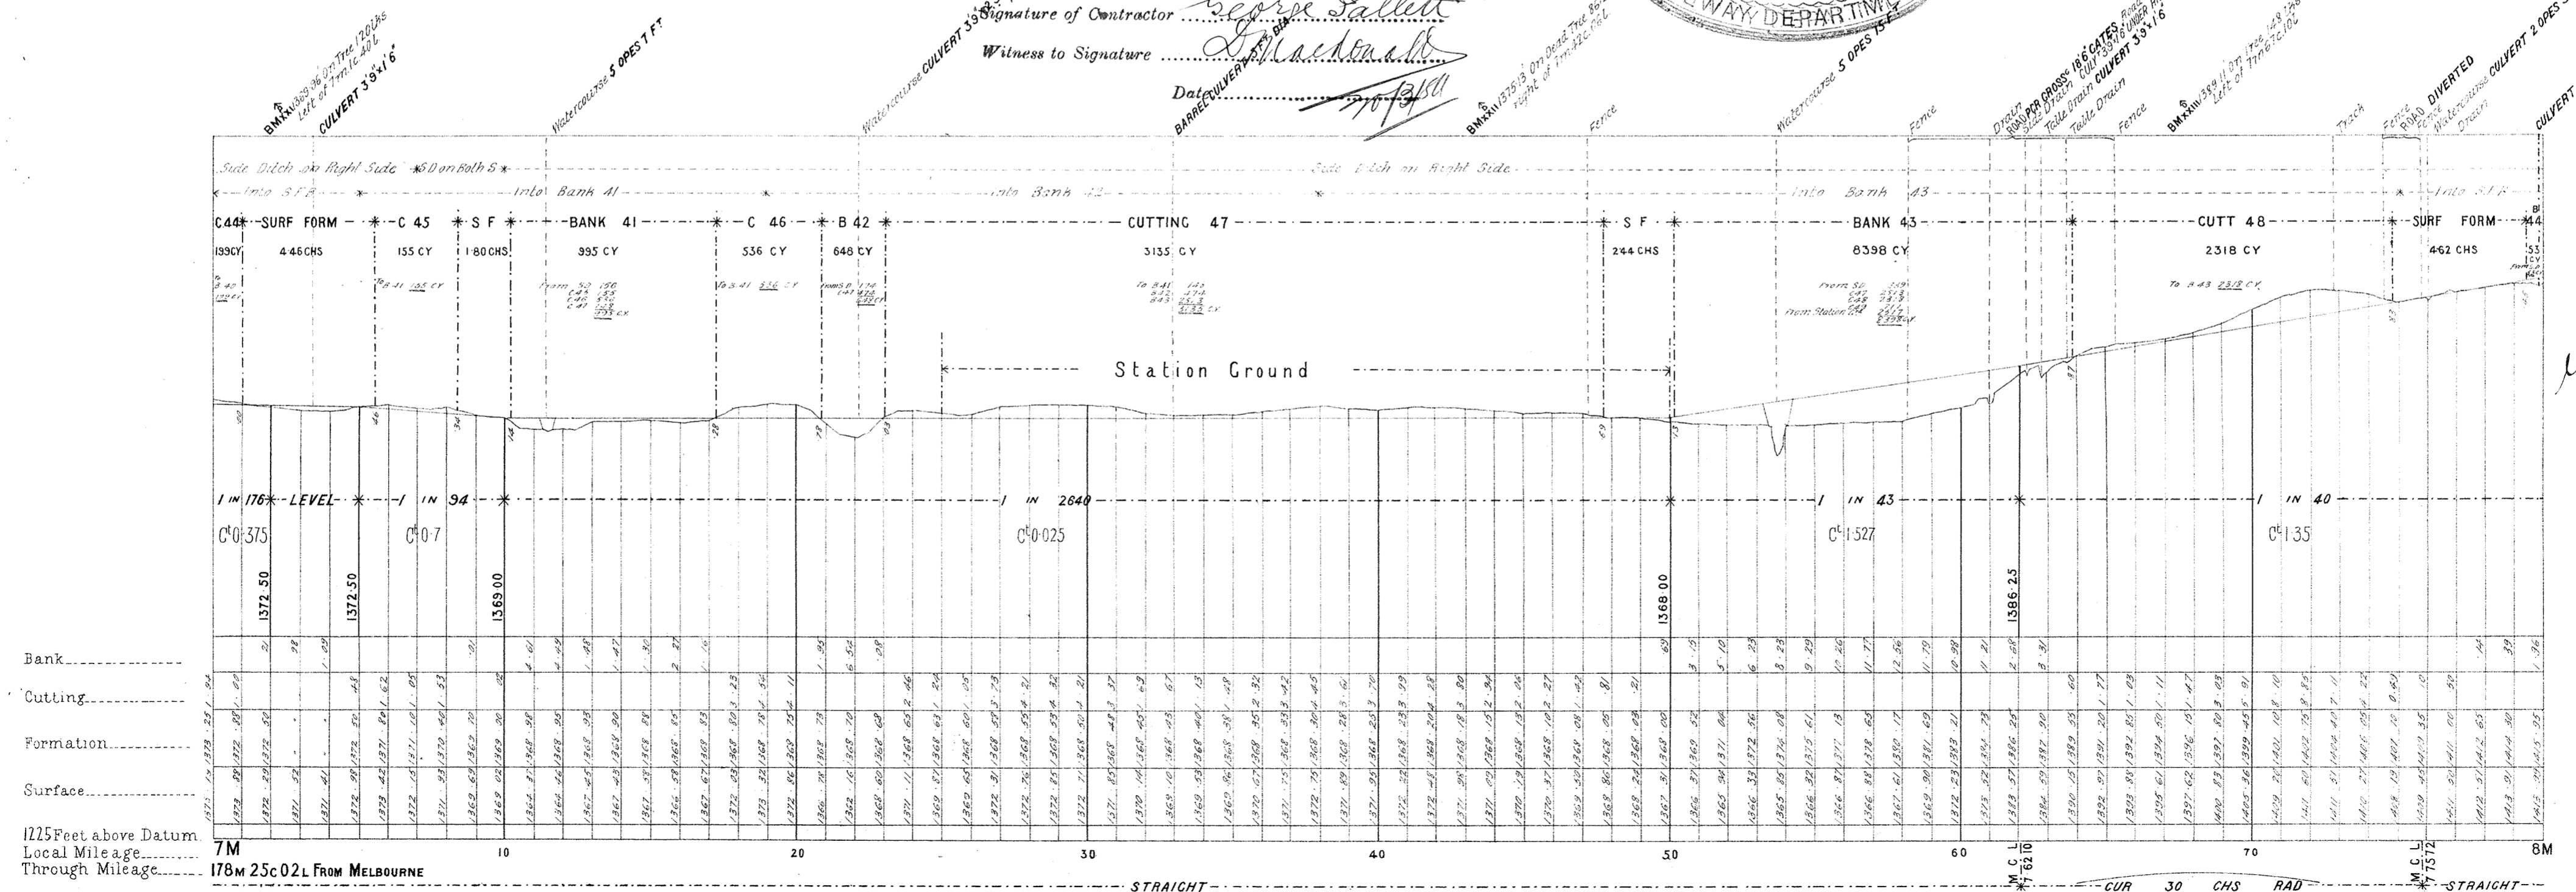

1225 Feet above Datum
Local Mileage..... 7M
Through Mileage..... 178M 25c 02L FROM MELBOURNE

STRAIGHT 43' 2' 30"

CUR 30 CHS RAD 119'

*W.P.T.
30.1.89*