

VICTORIAN RAILWAYS,


MELBOURNE AND ADELAIDE LINE

Signal Box at Ashens Siding




SCALE 1/2 FULL SIZE

CONTRACT No 3667.
No 2



No 1 Drawing List No. 1568. 88

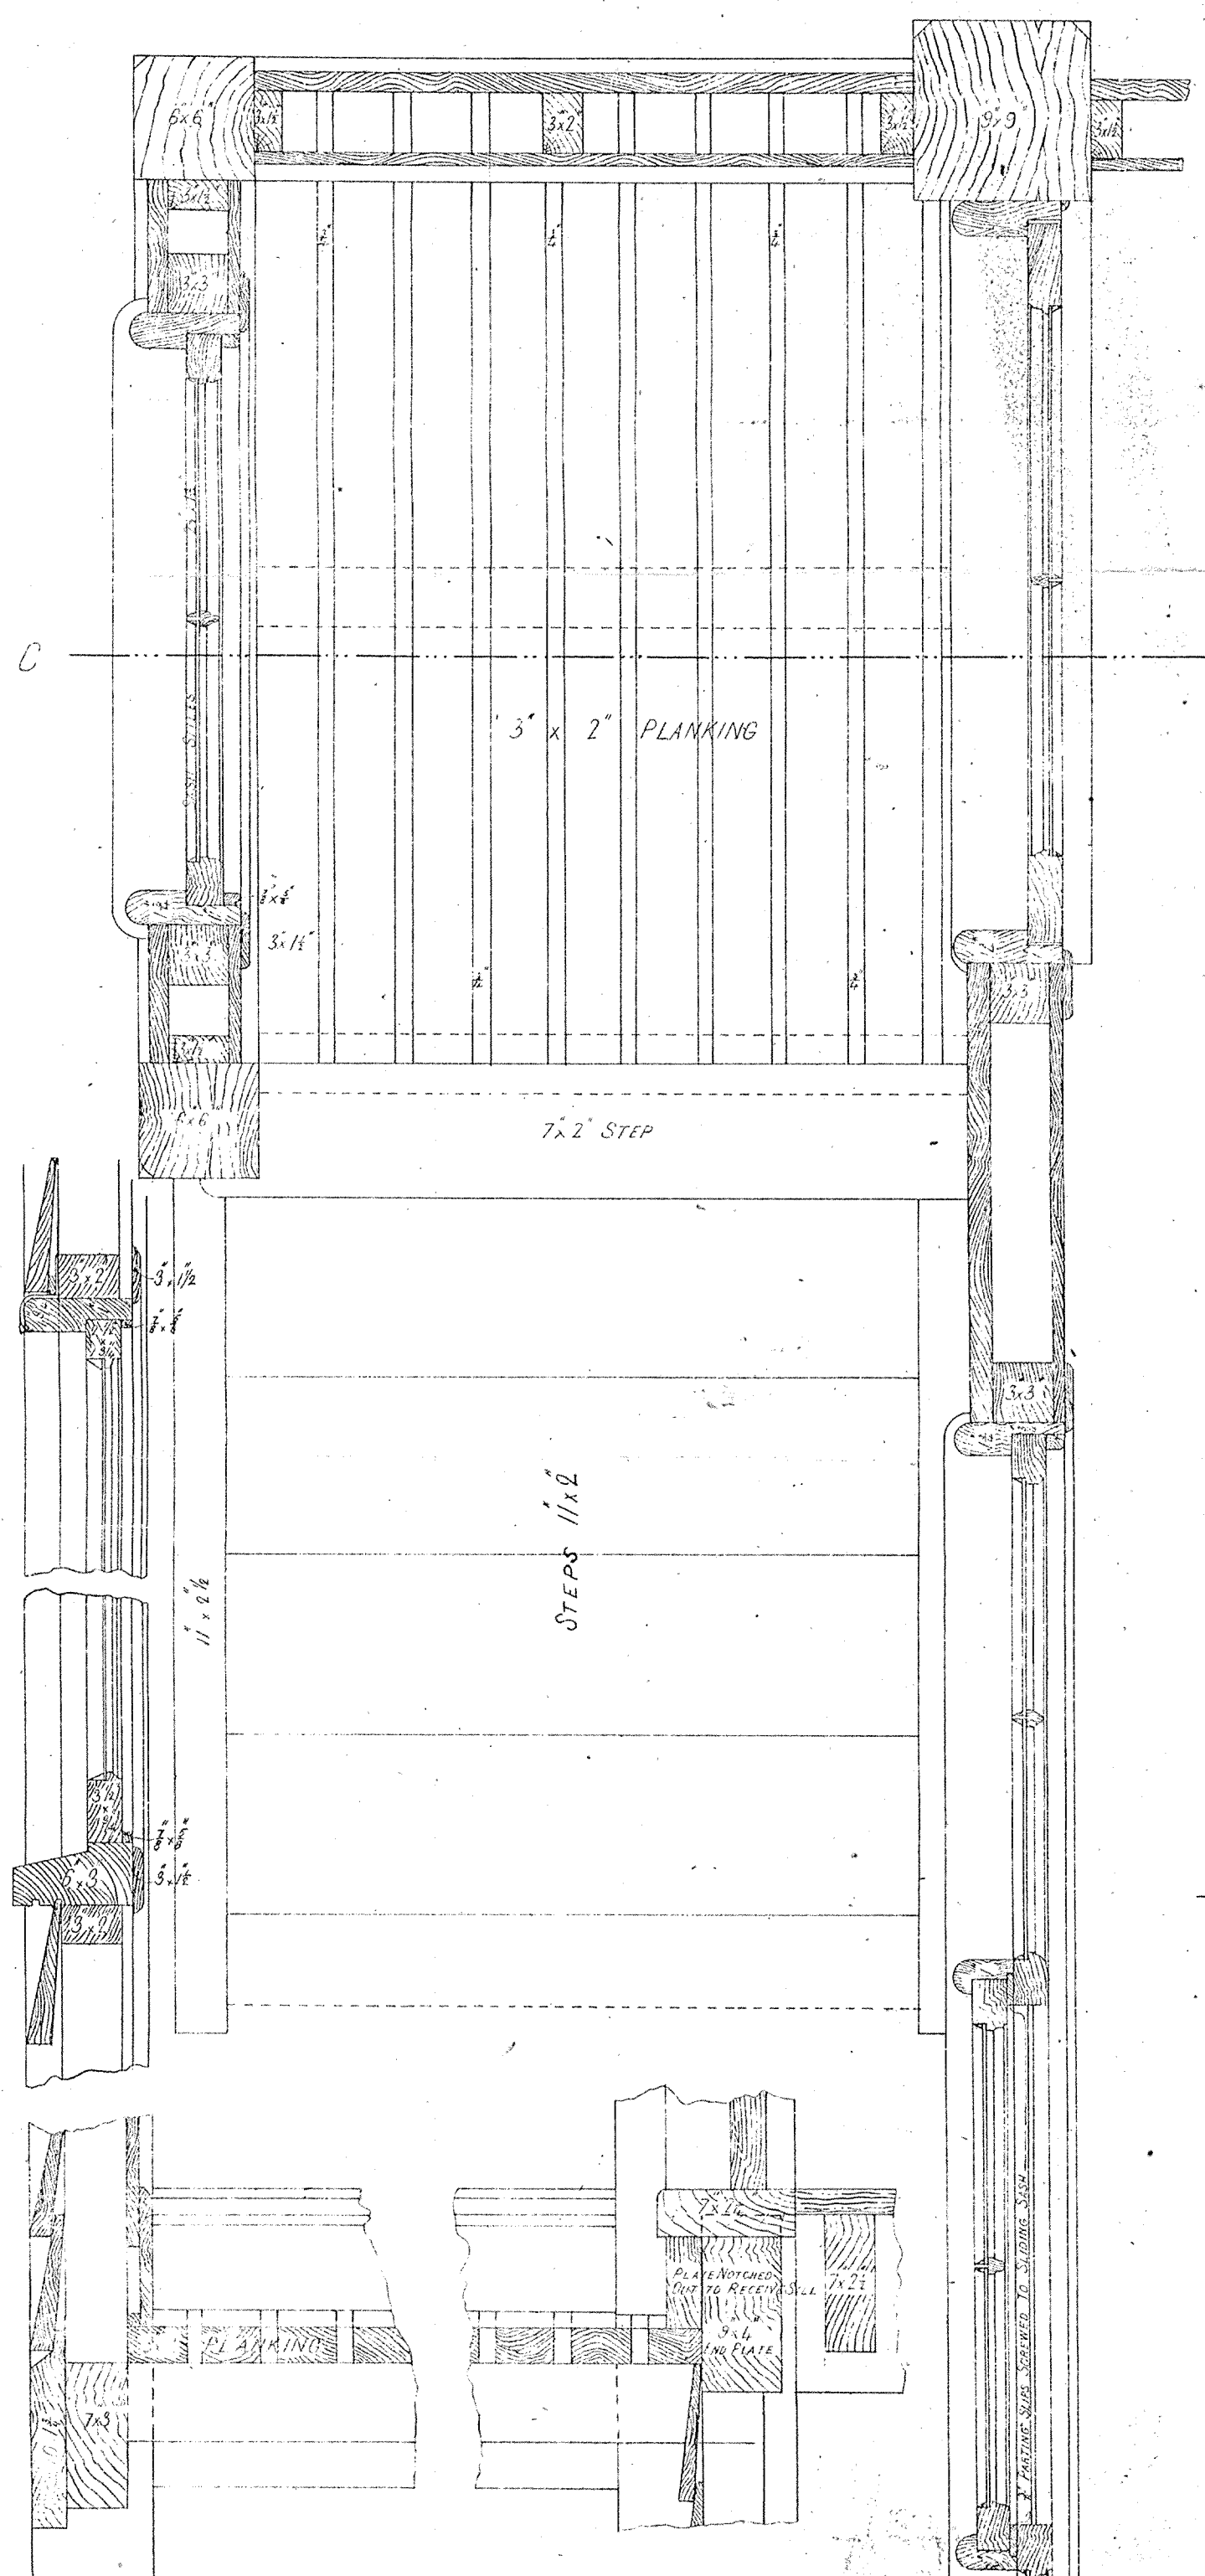

SECTION OF VENTILATOR

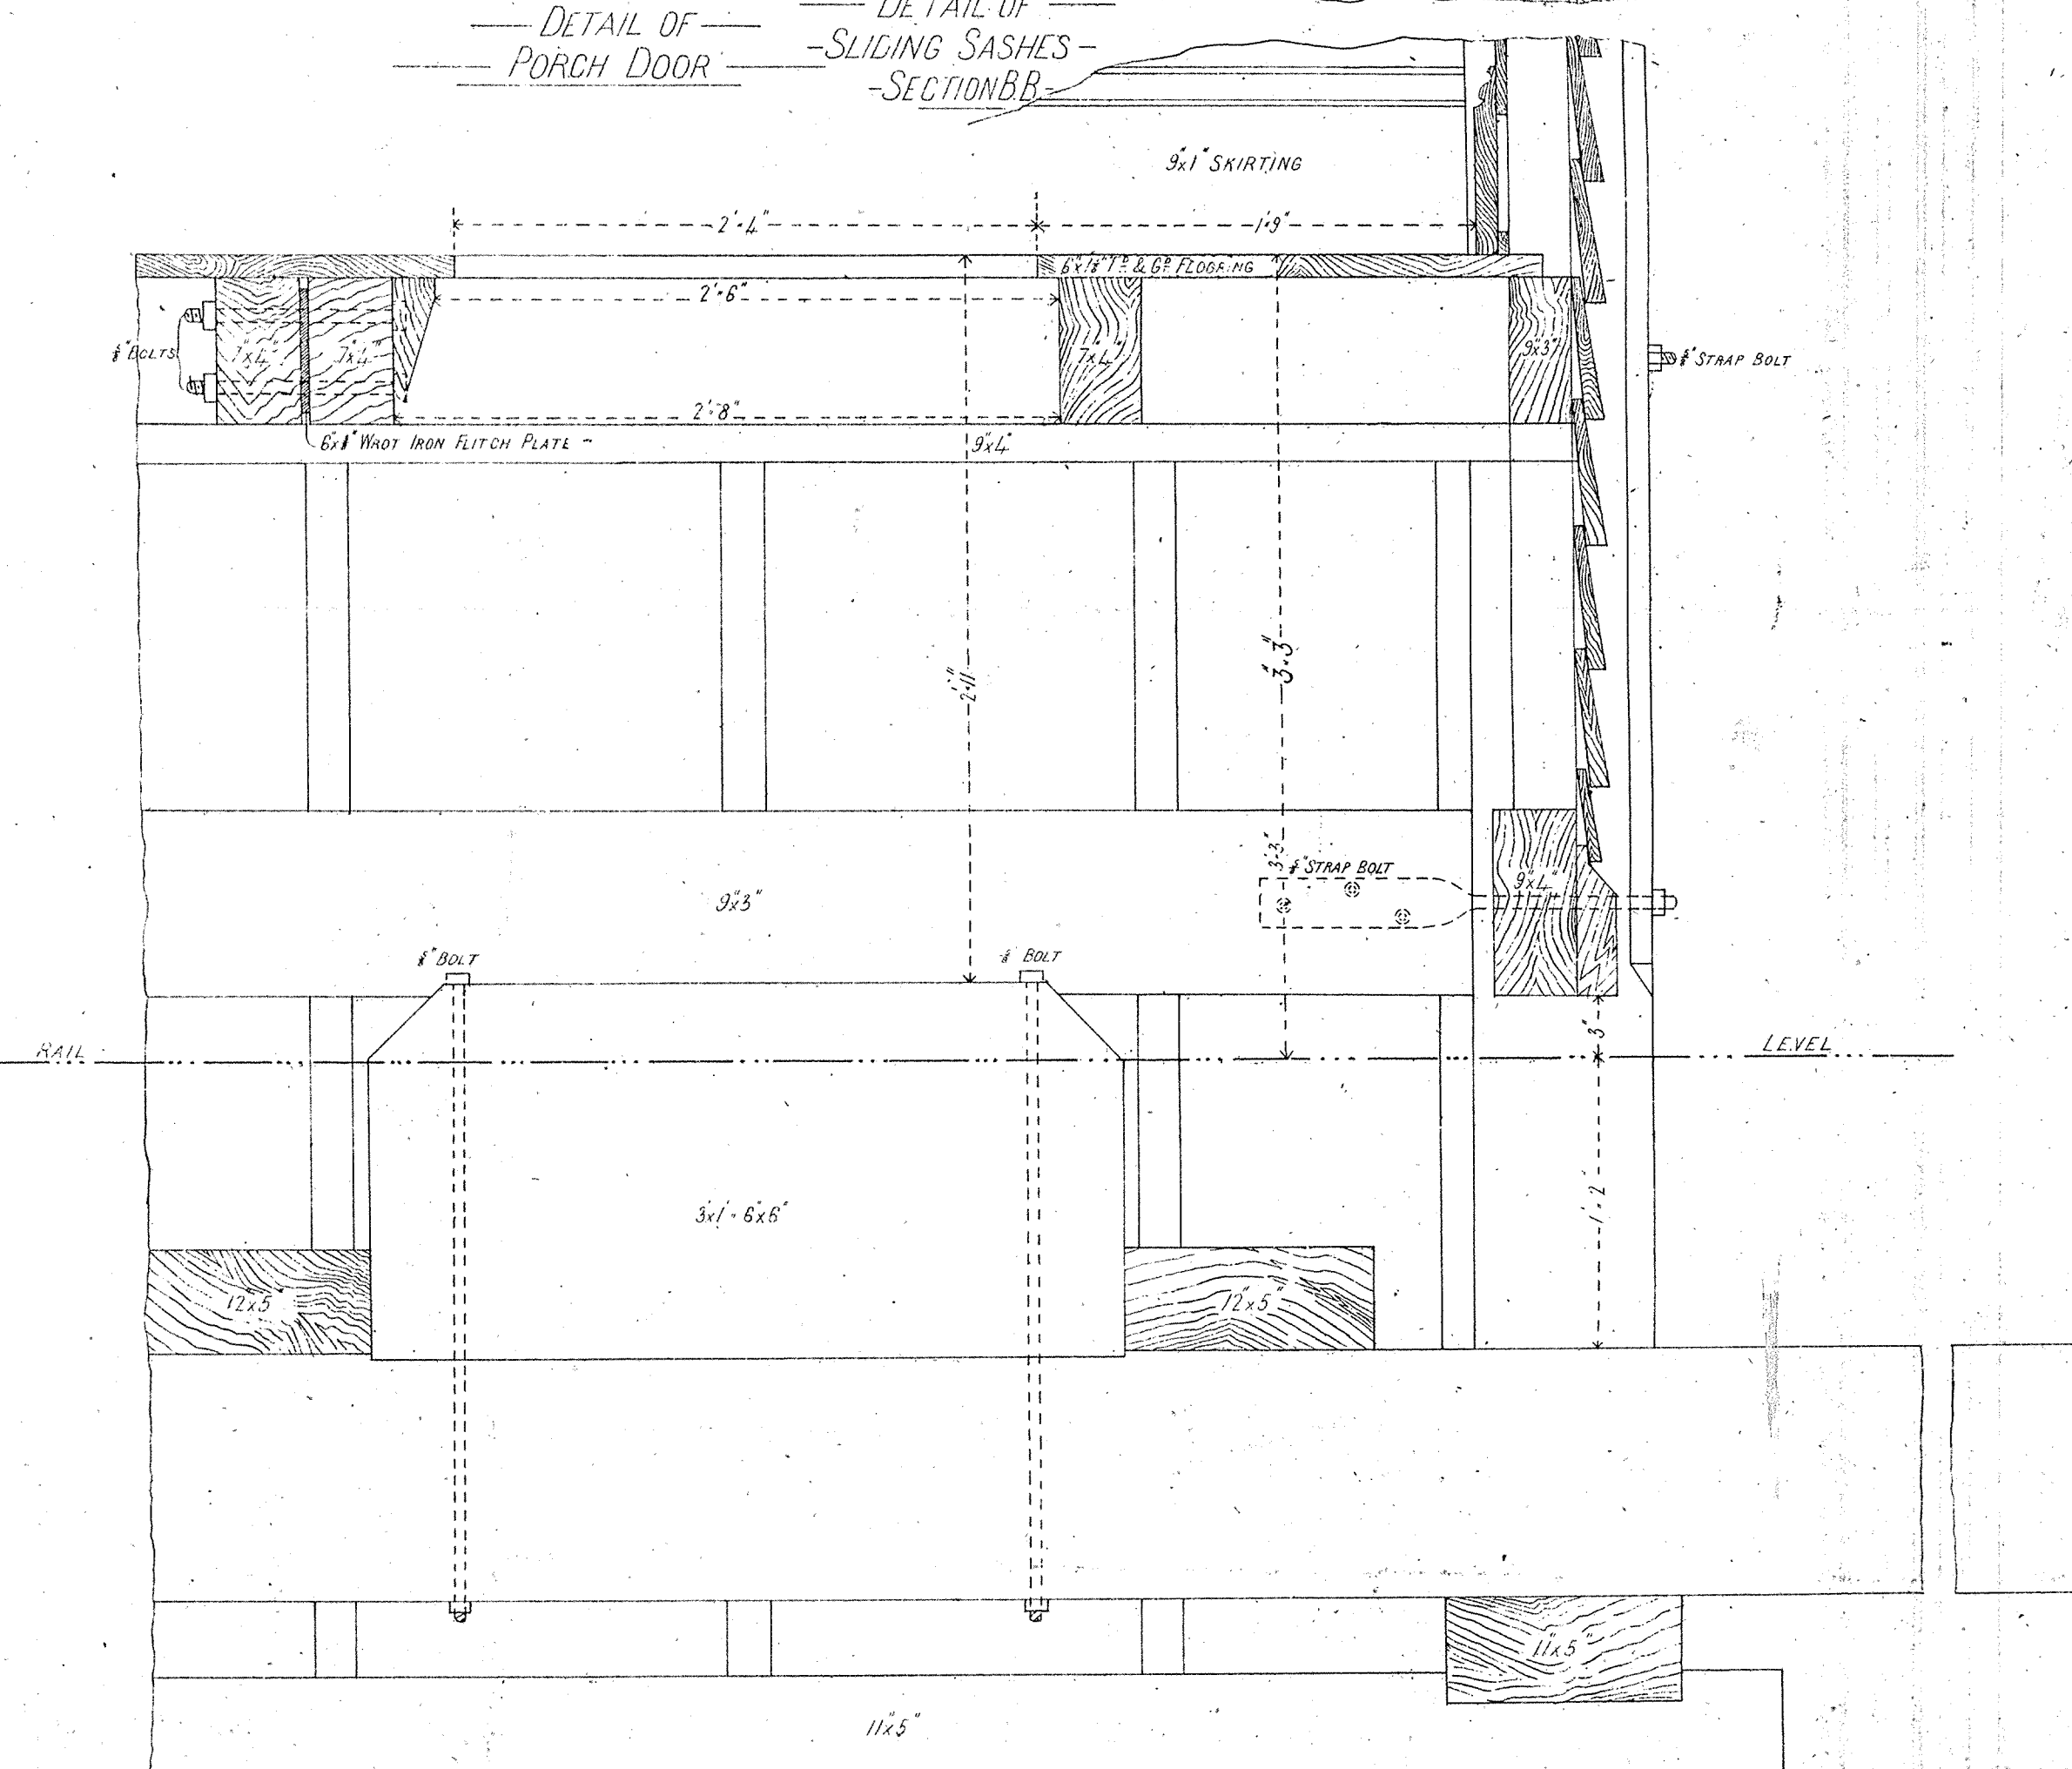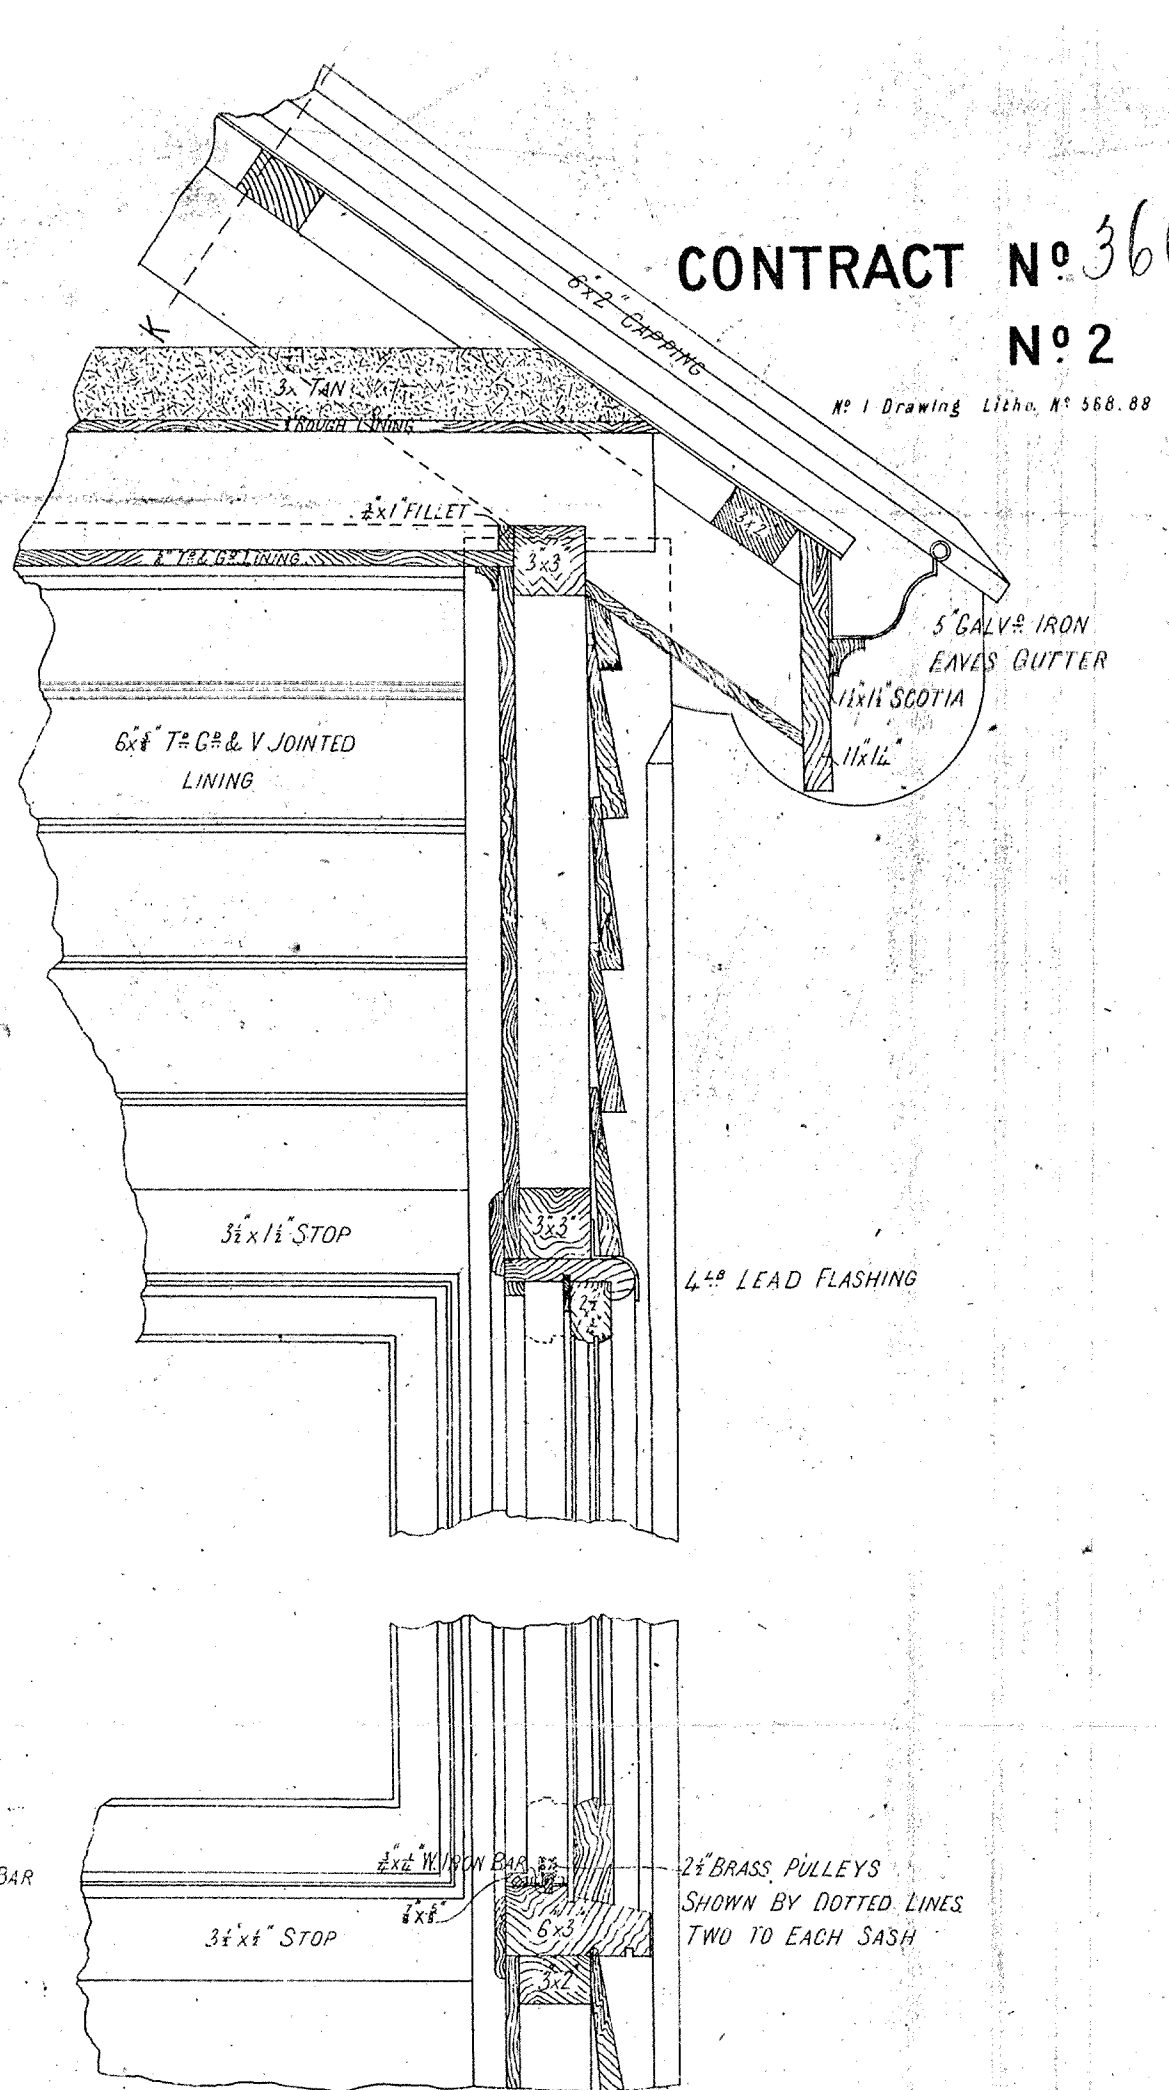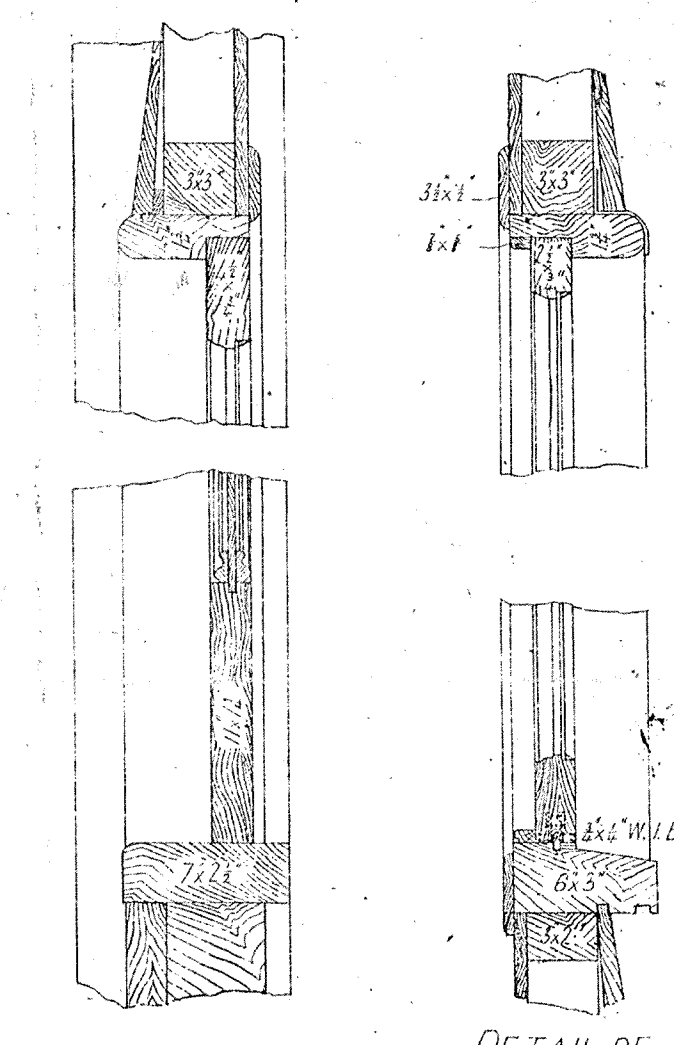

SECTION CC

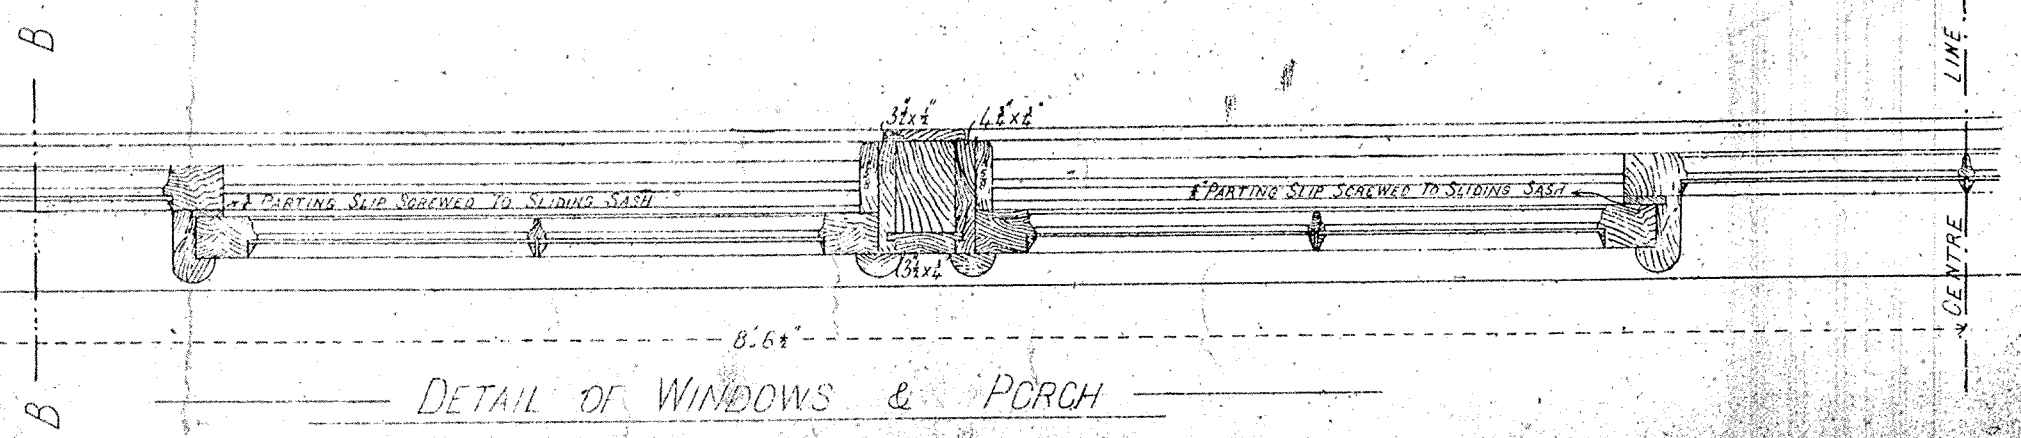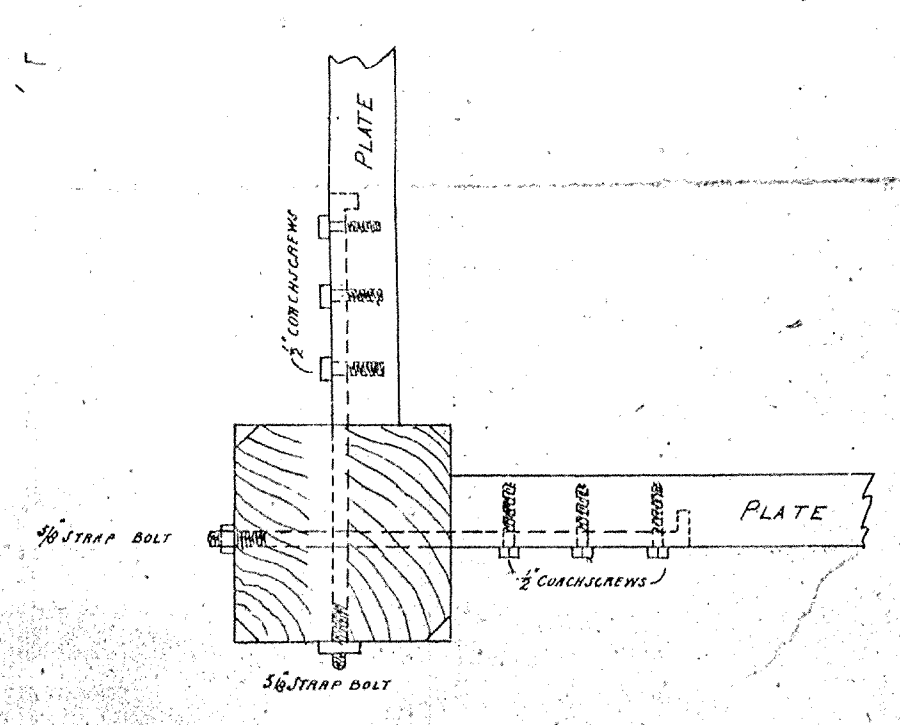

I accept this as one of the Documents referred to in the
Specification and Conditions upon which I have based
my Tender. Dated this 27th day of December '88
Signature of Contractor *John Barnes*
Witness to Signature *[Signature]*
Date 27th Jan 1889

RAILWAY DEPARTMENT, MELBOURNE, DEC 1888
ENGINEER FOR EXISTING
CONTRACT 3667
EXHIBITED IN THE
CONTRACTORS
From 20/12/88 to 21/12/88
BY M.C.L.
RAILWAY DEPARTMENT