



LAN ROOM

VICTORIAN RAILWAYS.

Melbourne & Adelaide LINE


SIGNAL BOX *Ballarat East*

SCALE 3/4 FULL SIZE

CONTRACT No 3836

No 2

Litho No of No 1 drawing 1046

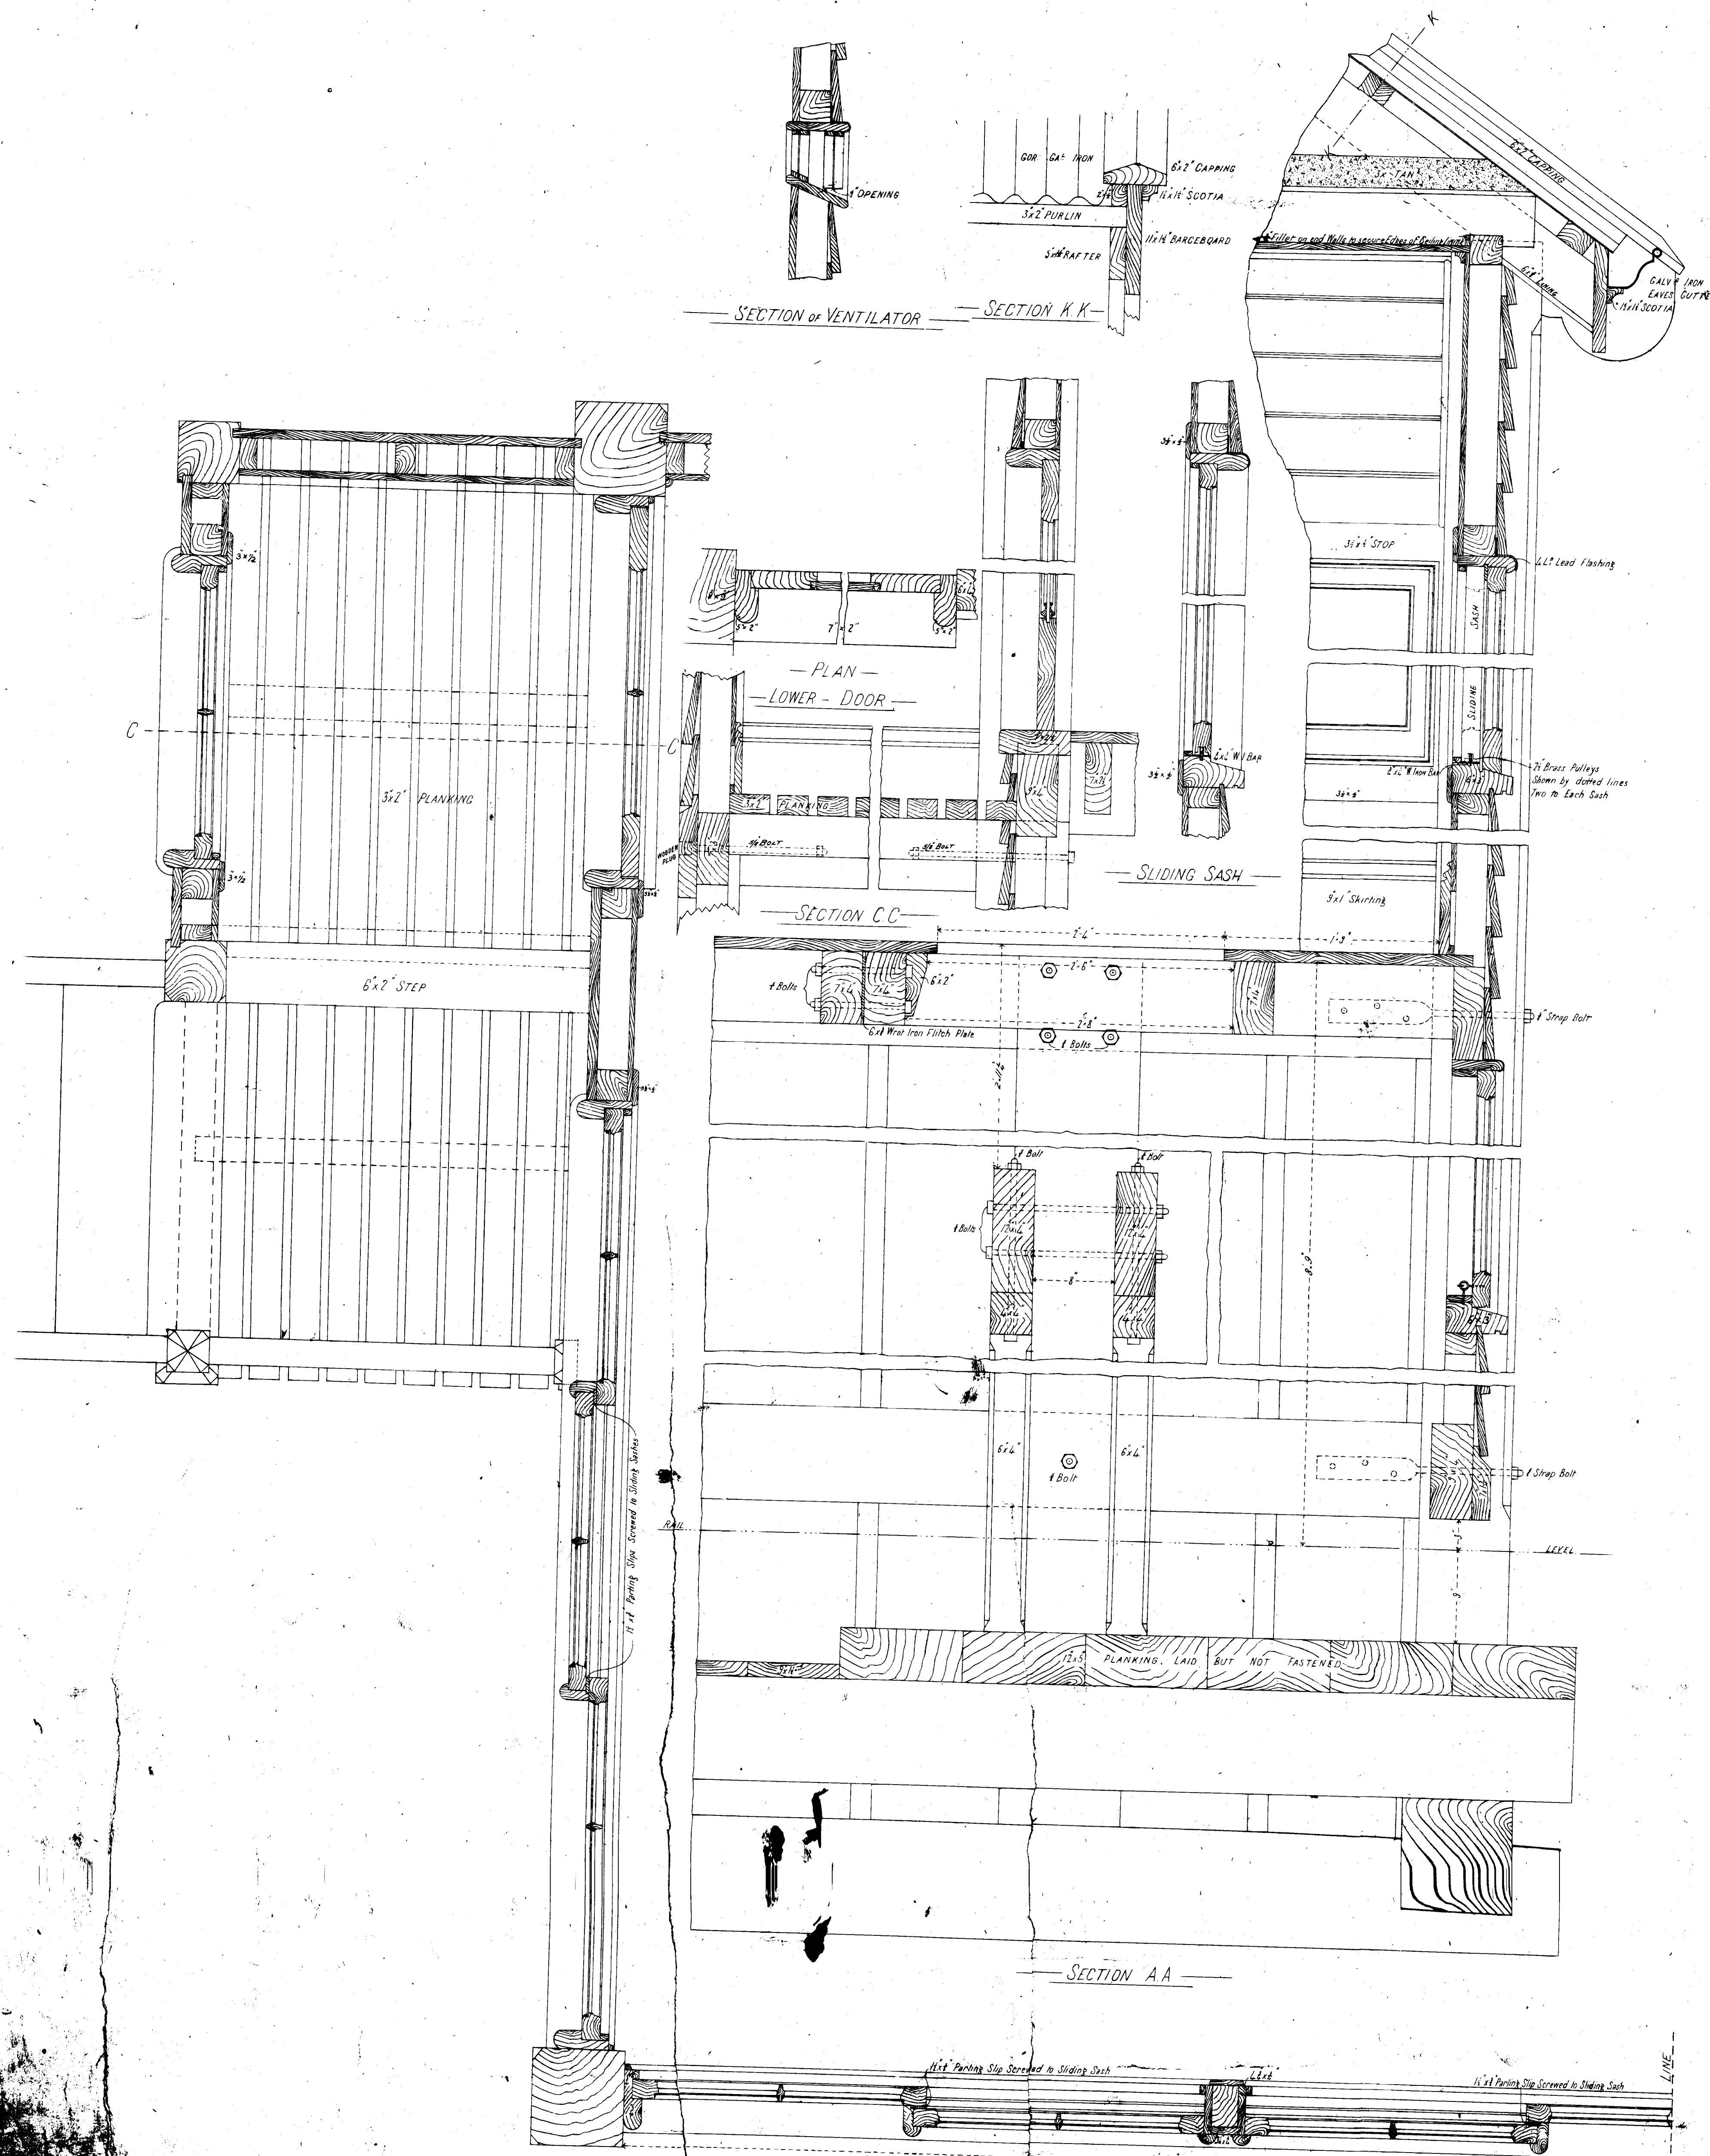

METHOD OF FIXING FOOT OF APPARATUS TO STANDARD

