

6 whole  
169


ROAD

Loop - Line to Flinders Naval Base

Dropper Fence



Tennis Court

D R  
336

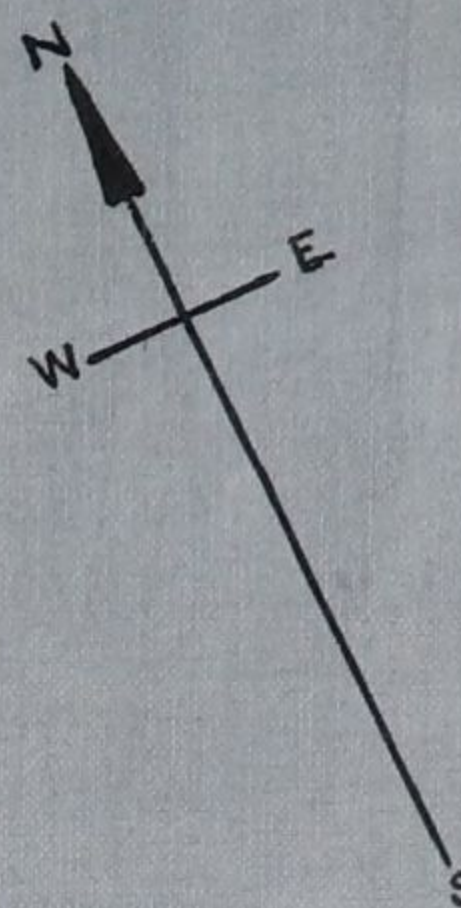

PLAN OF SIGNAL BOX  
EX ALBSTORE  
ON LOOP-LINE

Scale 4"=1"

 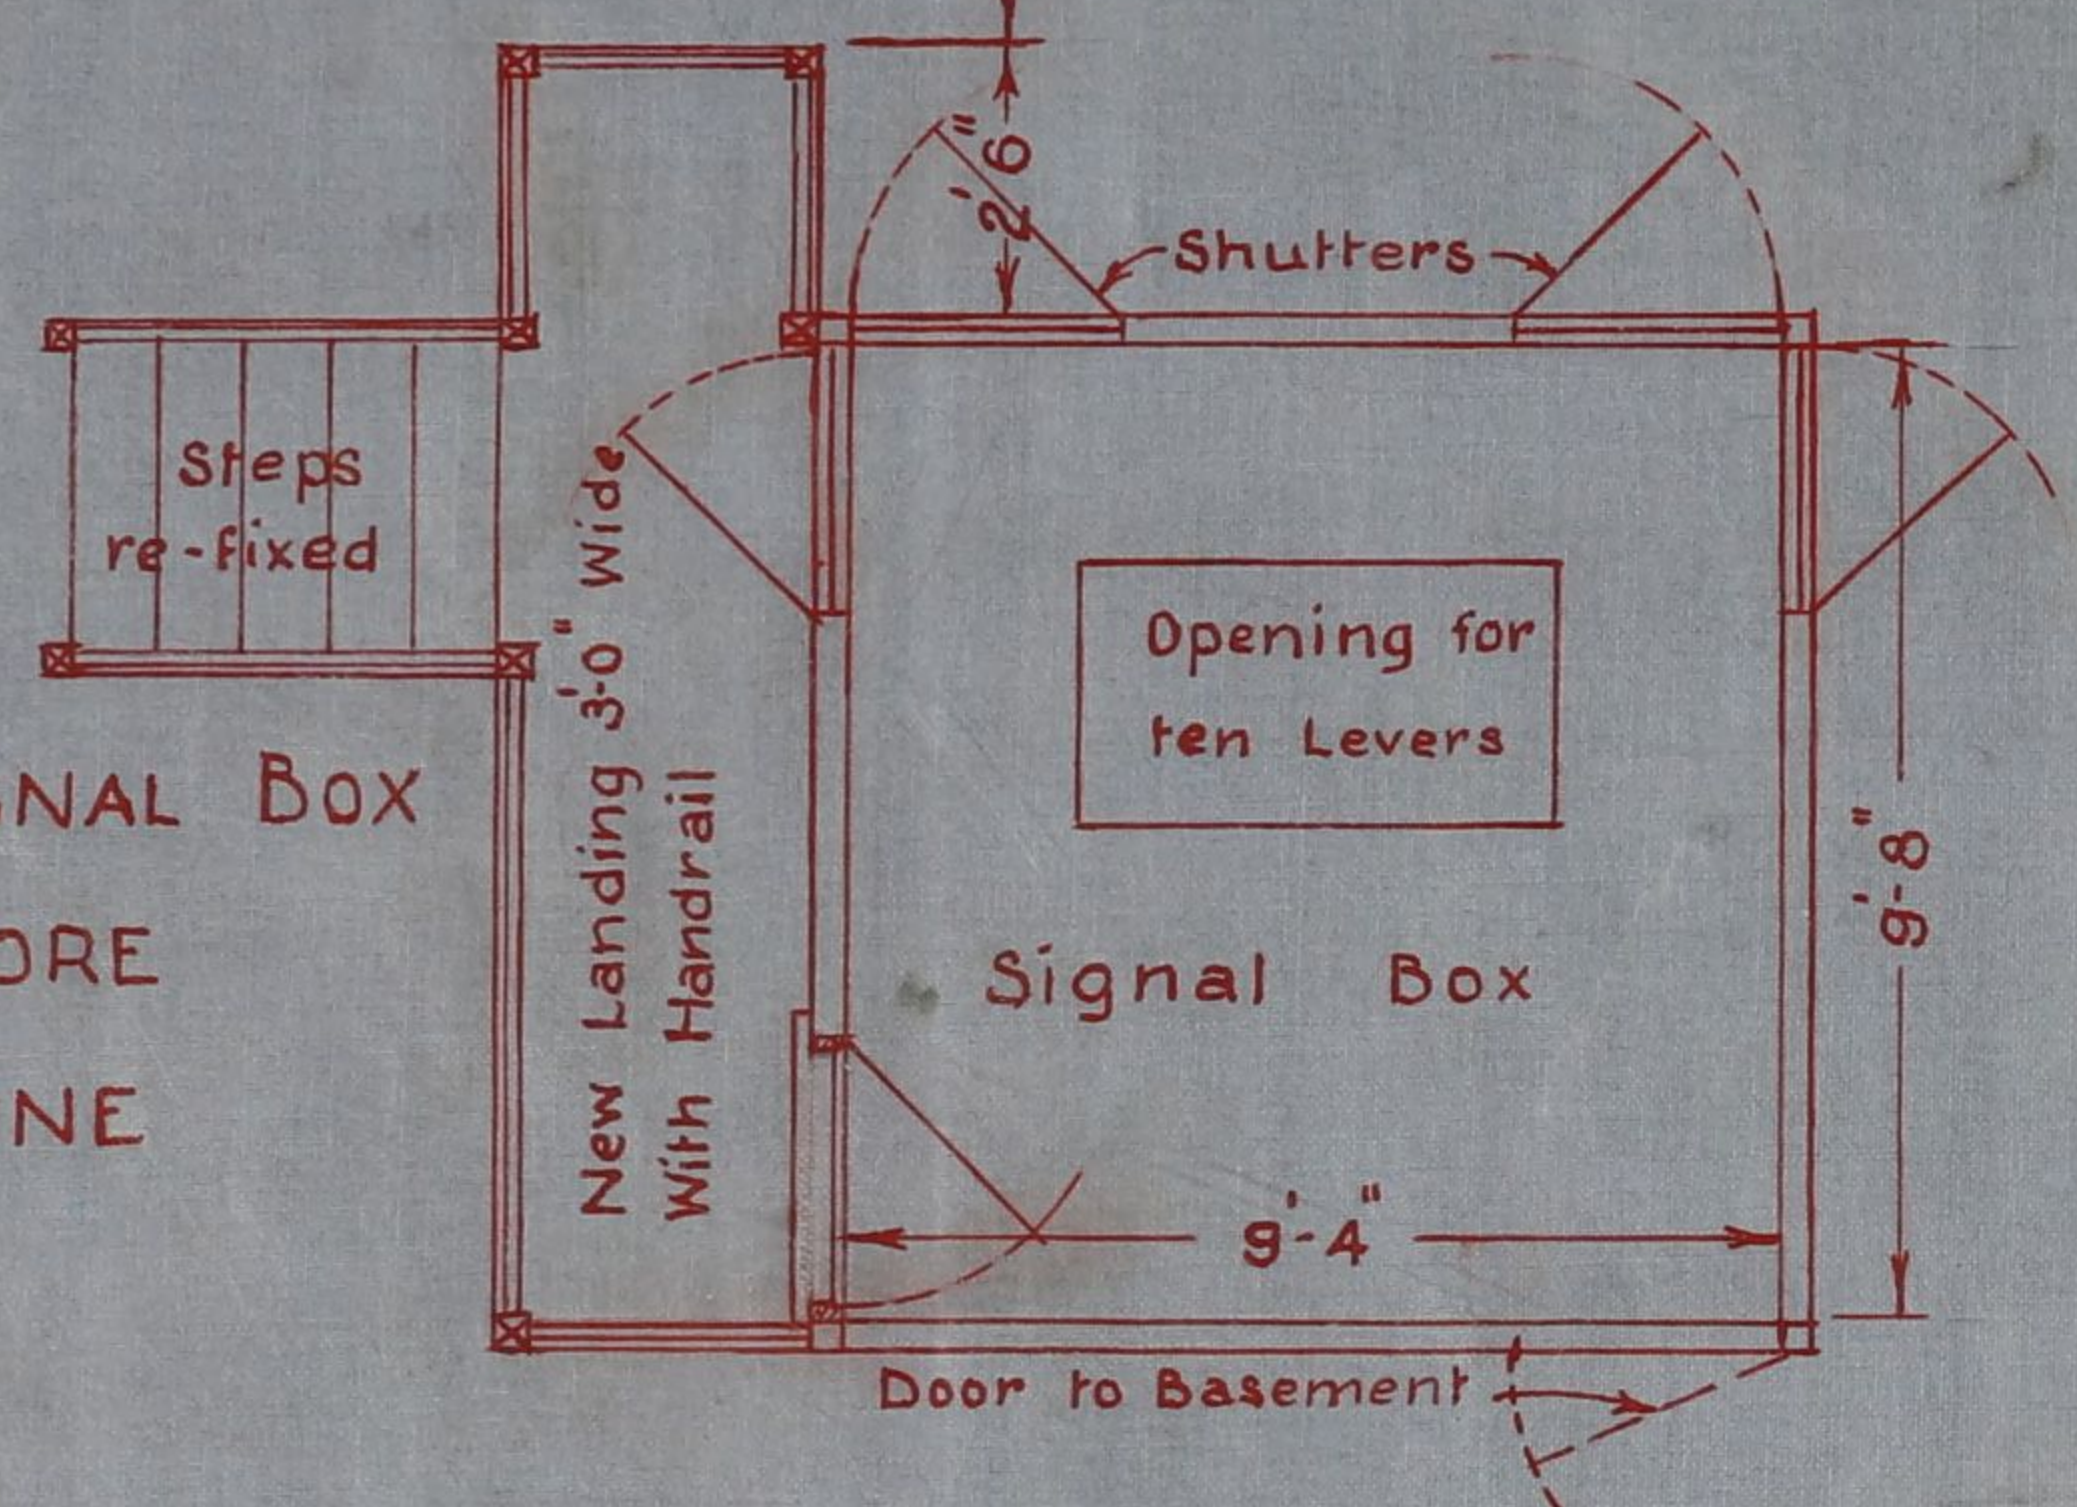

1049

V.R.  
CRIB POINT & NAVAL BASE  
Signal Requirements for Loop-Line

Scale 40'=1"

Act Chief Civil Engineer 6/6/1947		Work Completed	
Drawn By	Checked By	Corres N <sup>o</sup>	PLAN N <sup>o</sup>
WFT	S.S.	11781/44	358-47
		Chief Architect	C-27